


F1 = Proposed Pig Unit
F2 = Proposed Pig Unit
F3 = Proposed Pig Unit
F4 = Proposed Pig Unit
F5 = Proposed Pig Unit
F6 = Proposed Pig Unit

1-14 = Demolish Sheds Green Hatch
15 = Existing Pig Unit
16 = Existing Pig Unit
17 = Existing Pig Unit
18 = Existing Pig Unit
19 = Demolish Existing Pig Unit
20 = Decommission Existing Tanks

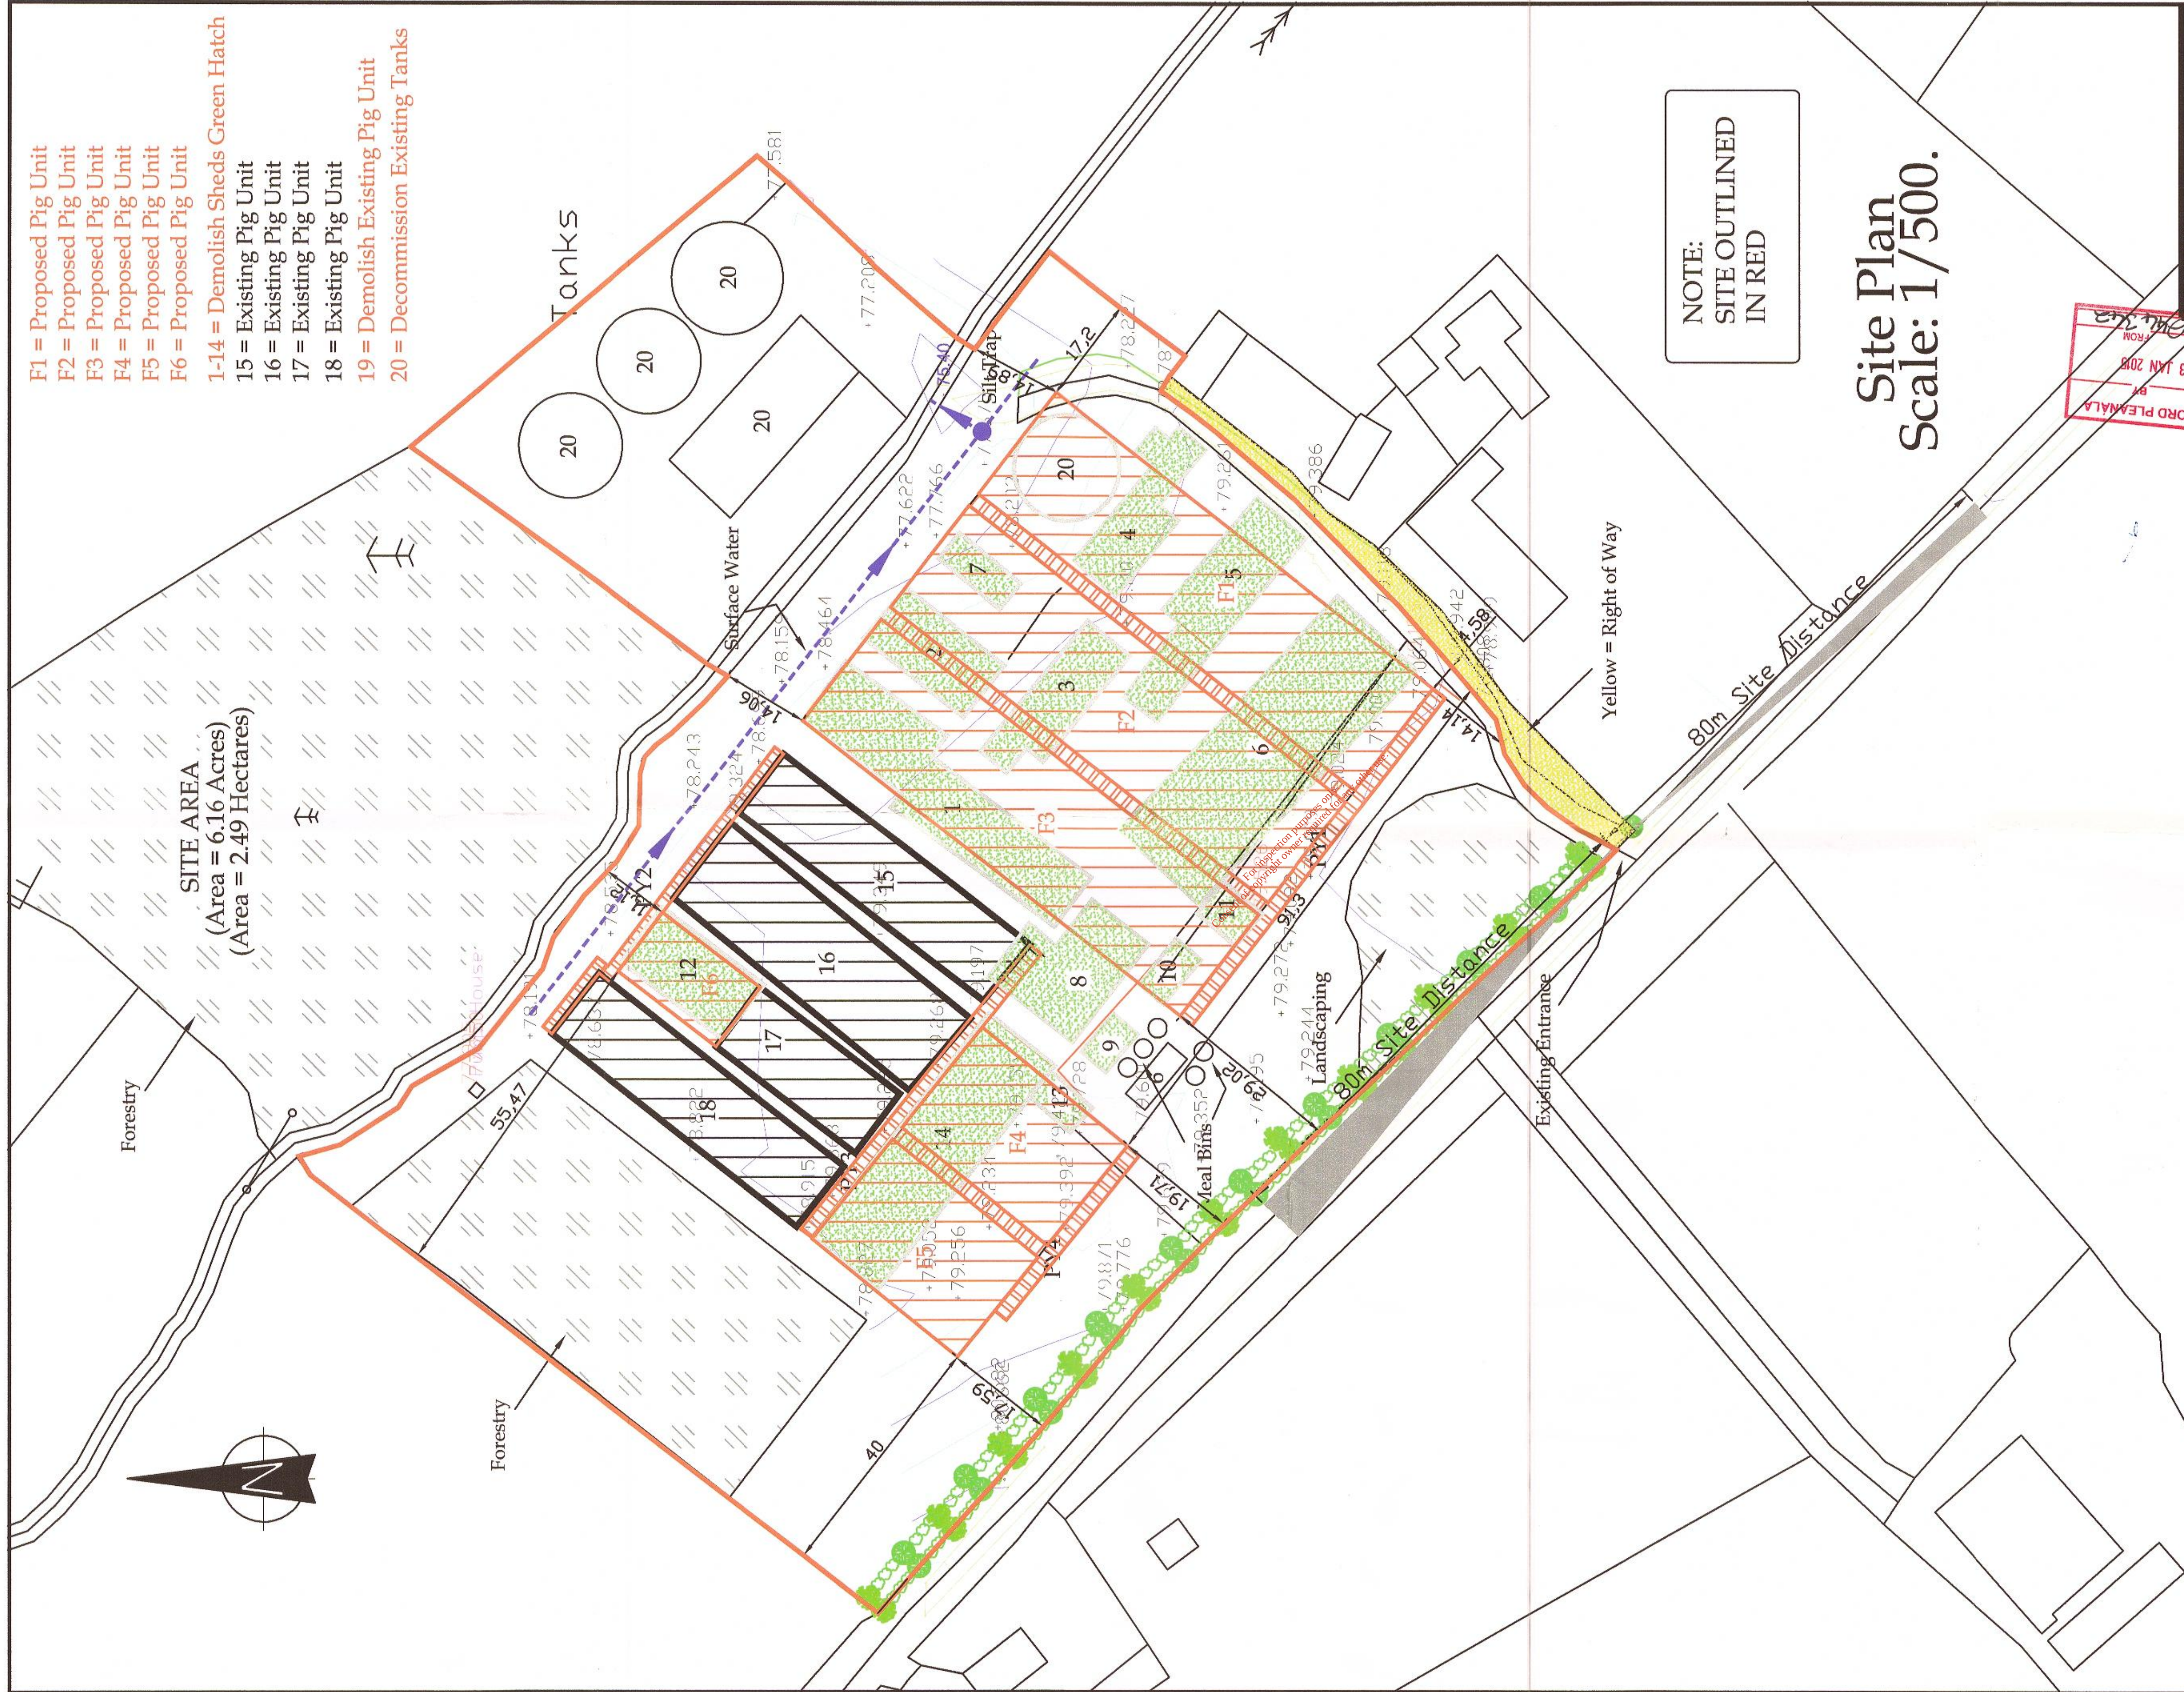

Storage Areas	Area	Volume
F1-1573.89m2	3482m3	2.4
F2-1573.89m2	3482m3	2.4
F3-1573.89m2	3482m3	2.4
F4-589.49m2	1415m3	2.4
F5-589.49m2	1415m3	2.4
F6-589.49m2	1415m3	2.4
PY1-580.18m2	1272m3	2.4
PY2-108.95m2	261m3	2.4
PY3-137.10m2	377m3	2.4
PY4-154.53m2	371m3	2.4

JOB TITLE:
Proposed Pig Units &
associated works at Finaway,
Ballyjamesduff, Co. Cavan

DRAWING:
Site Plan & Location Map


Drawing No. 2

O.S Digital No. 1998 & 2057

SCALE: 1:500


DRW. BY:
CLW ENVIRONMENTAL PLANNERS LTD
FARNHAM STREET,
CAVAN,
Co. CAVAN.

DATE: 21/06/2014

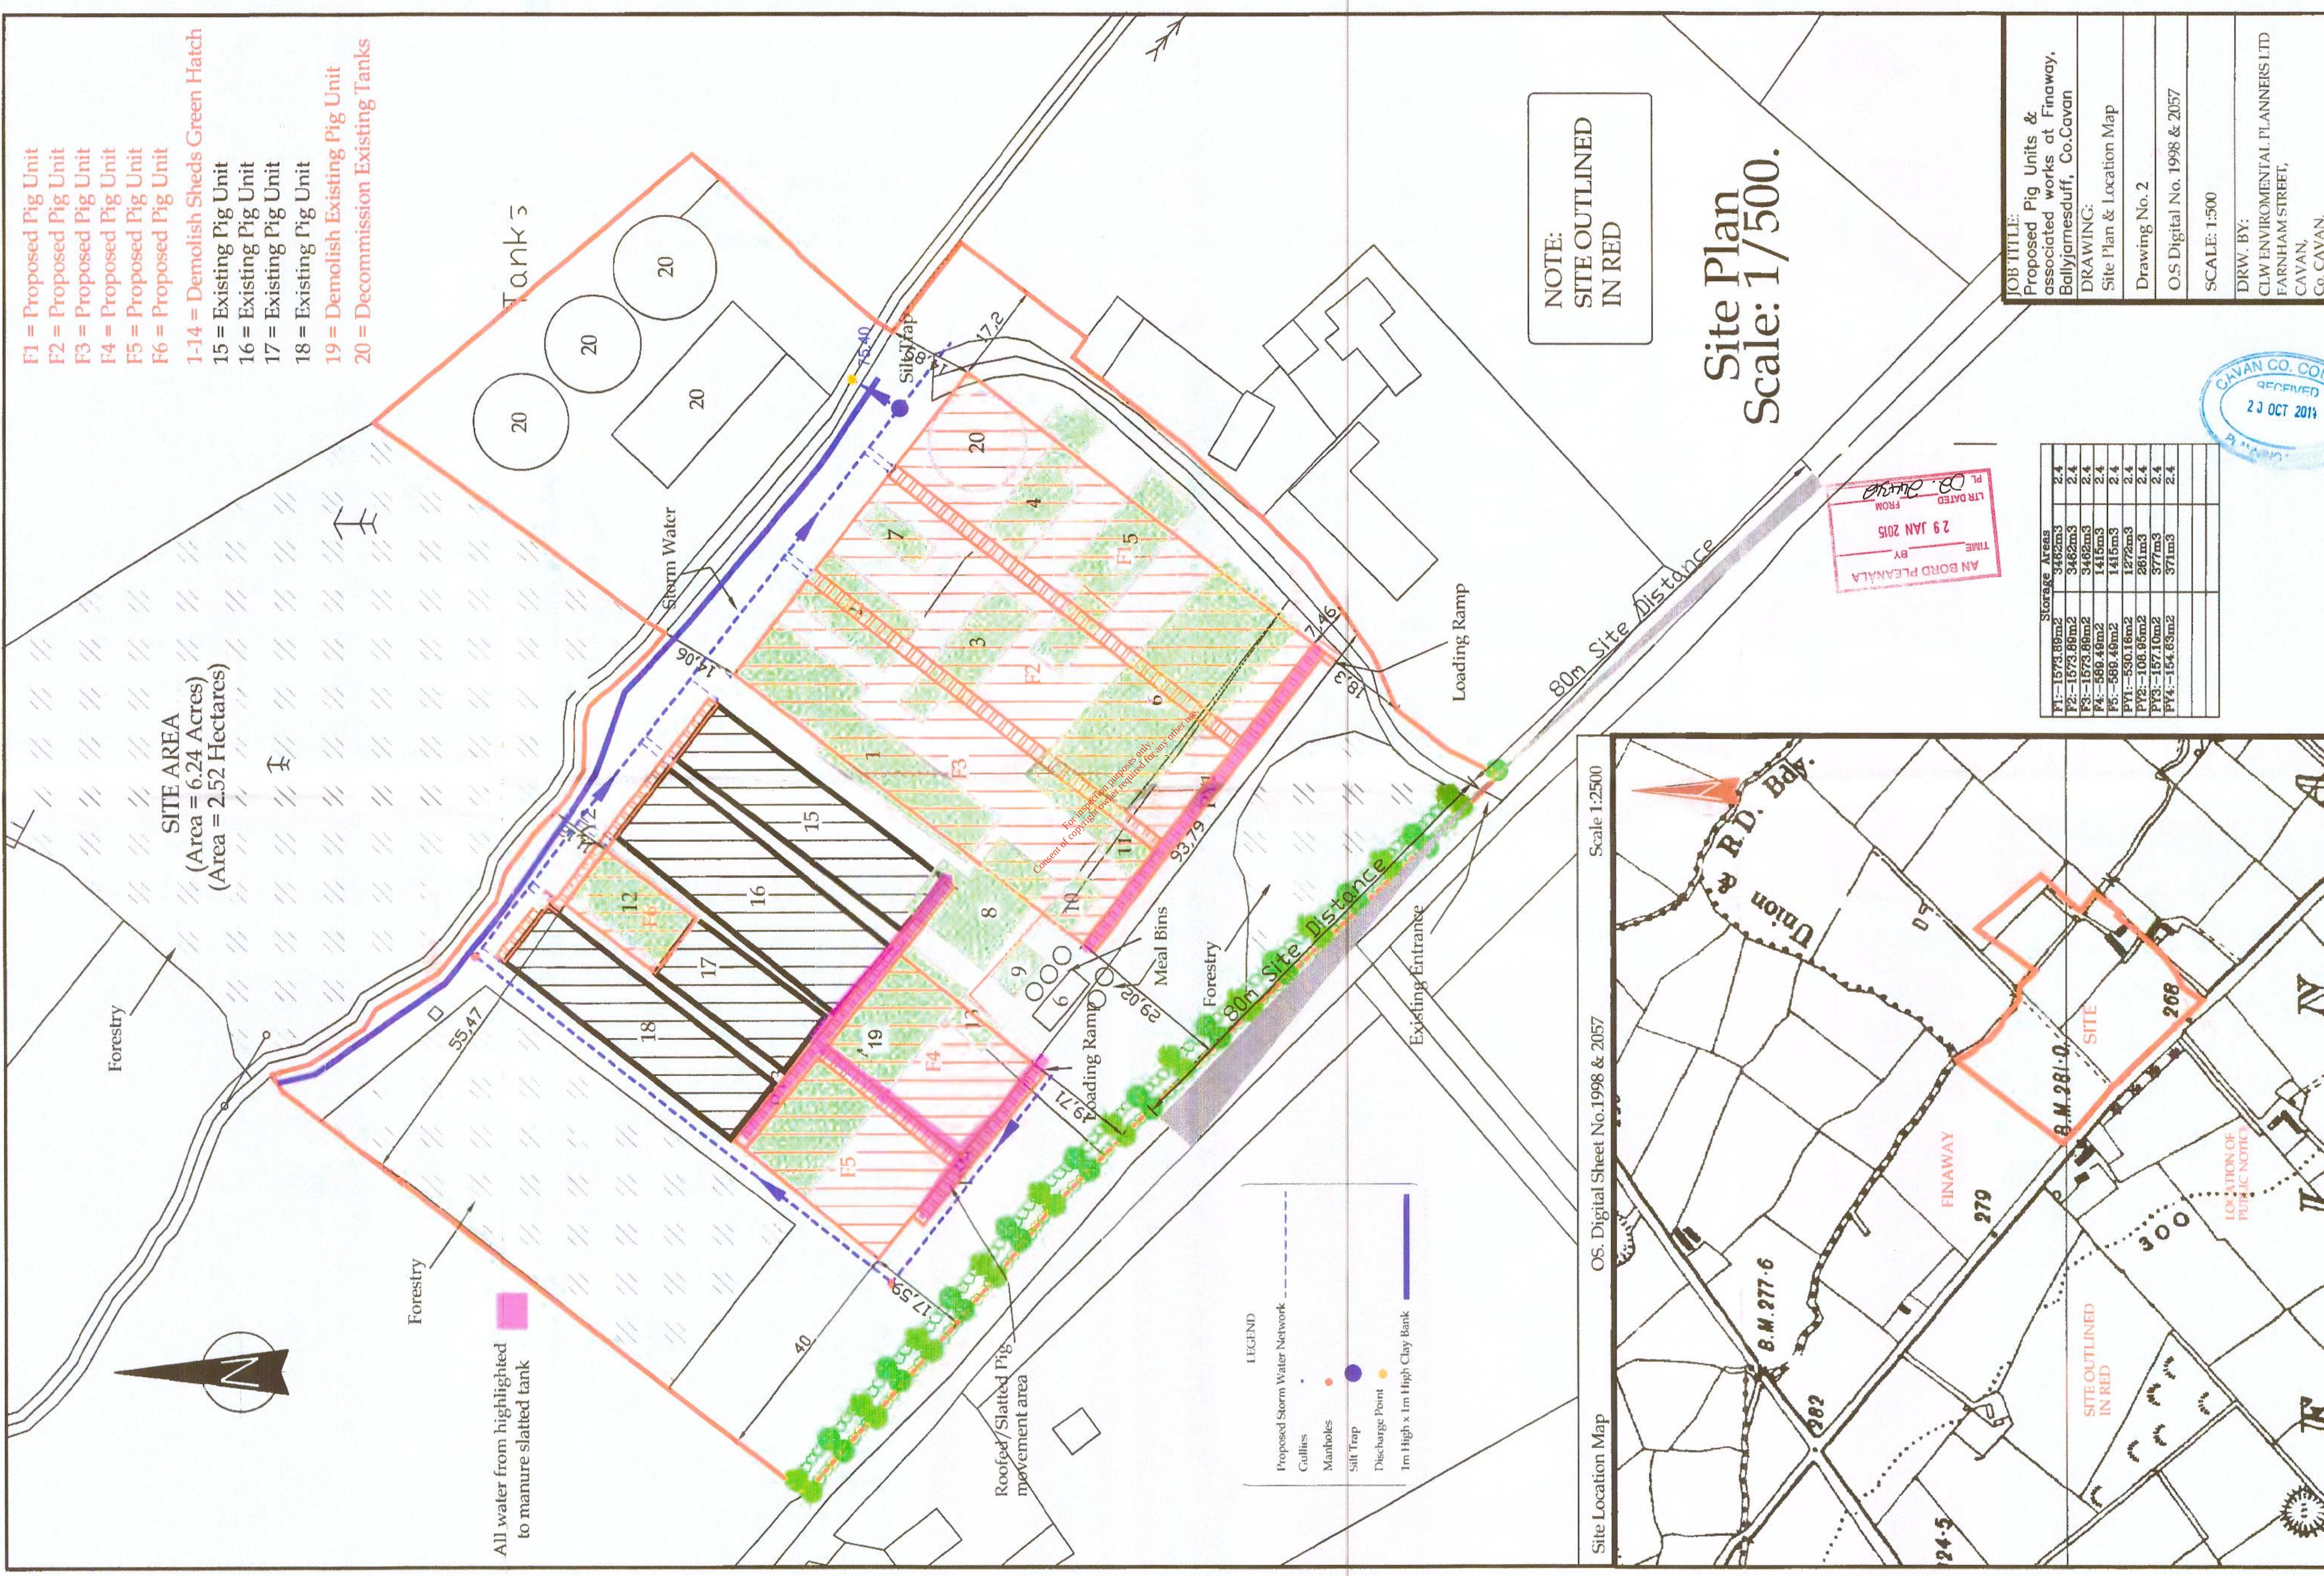

- F1 = Proposed Pig Unit
- F2 = Proposed Pig Unit
- F3 = Proposed Pig Unit
- F4 = Proposed Pig Unit
- F5 = Proposed Pig Unit
- F6 = Proposed Pig Unit
- 1-14 = Demolish Sheds Green Hatch
- 15 = Existing Pig Unit
- 16 = Existing Pig Unit
- 17 = Existing Pig Unit
- 18 = Existing Pig Unit
- 19 = Demolish Existing Pig Unit
- 20 = Decommission Existing Tanks

All water from highlighted to manure slatted tank

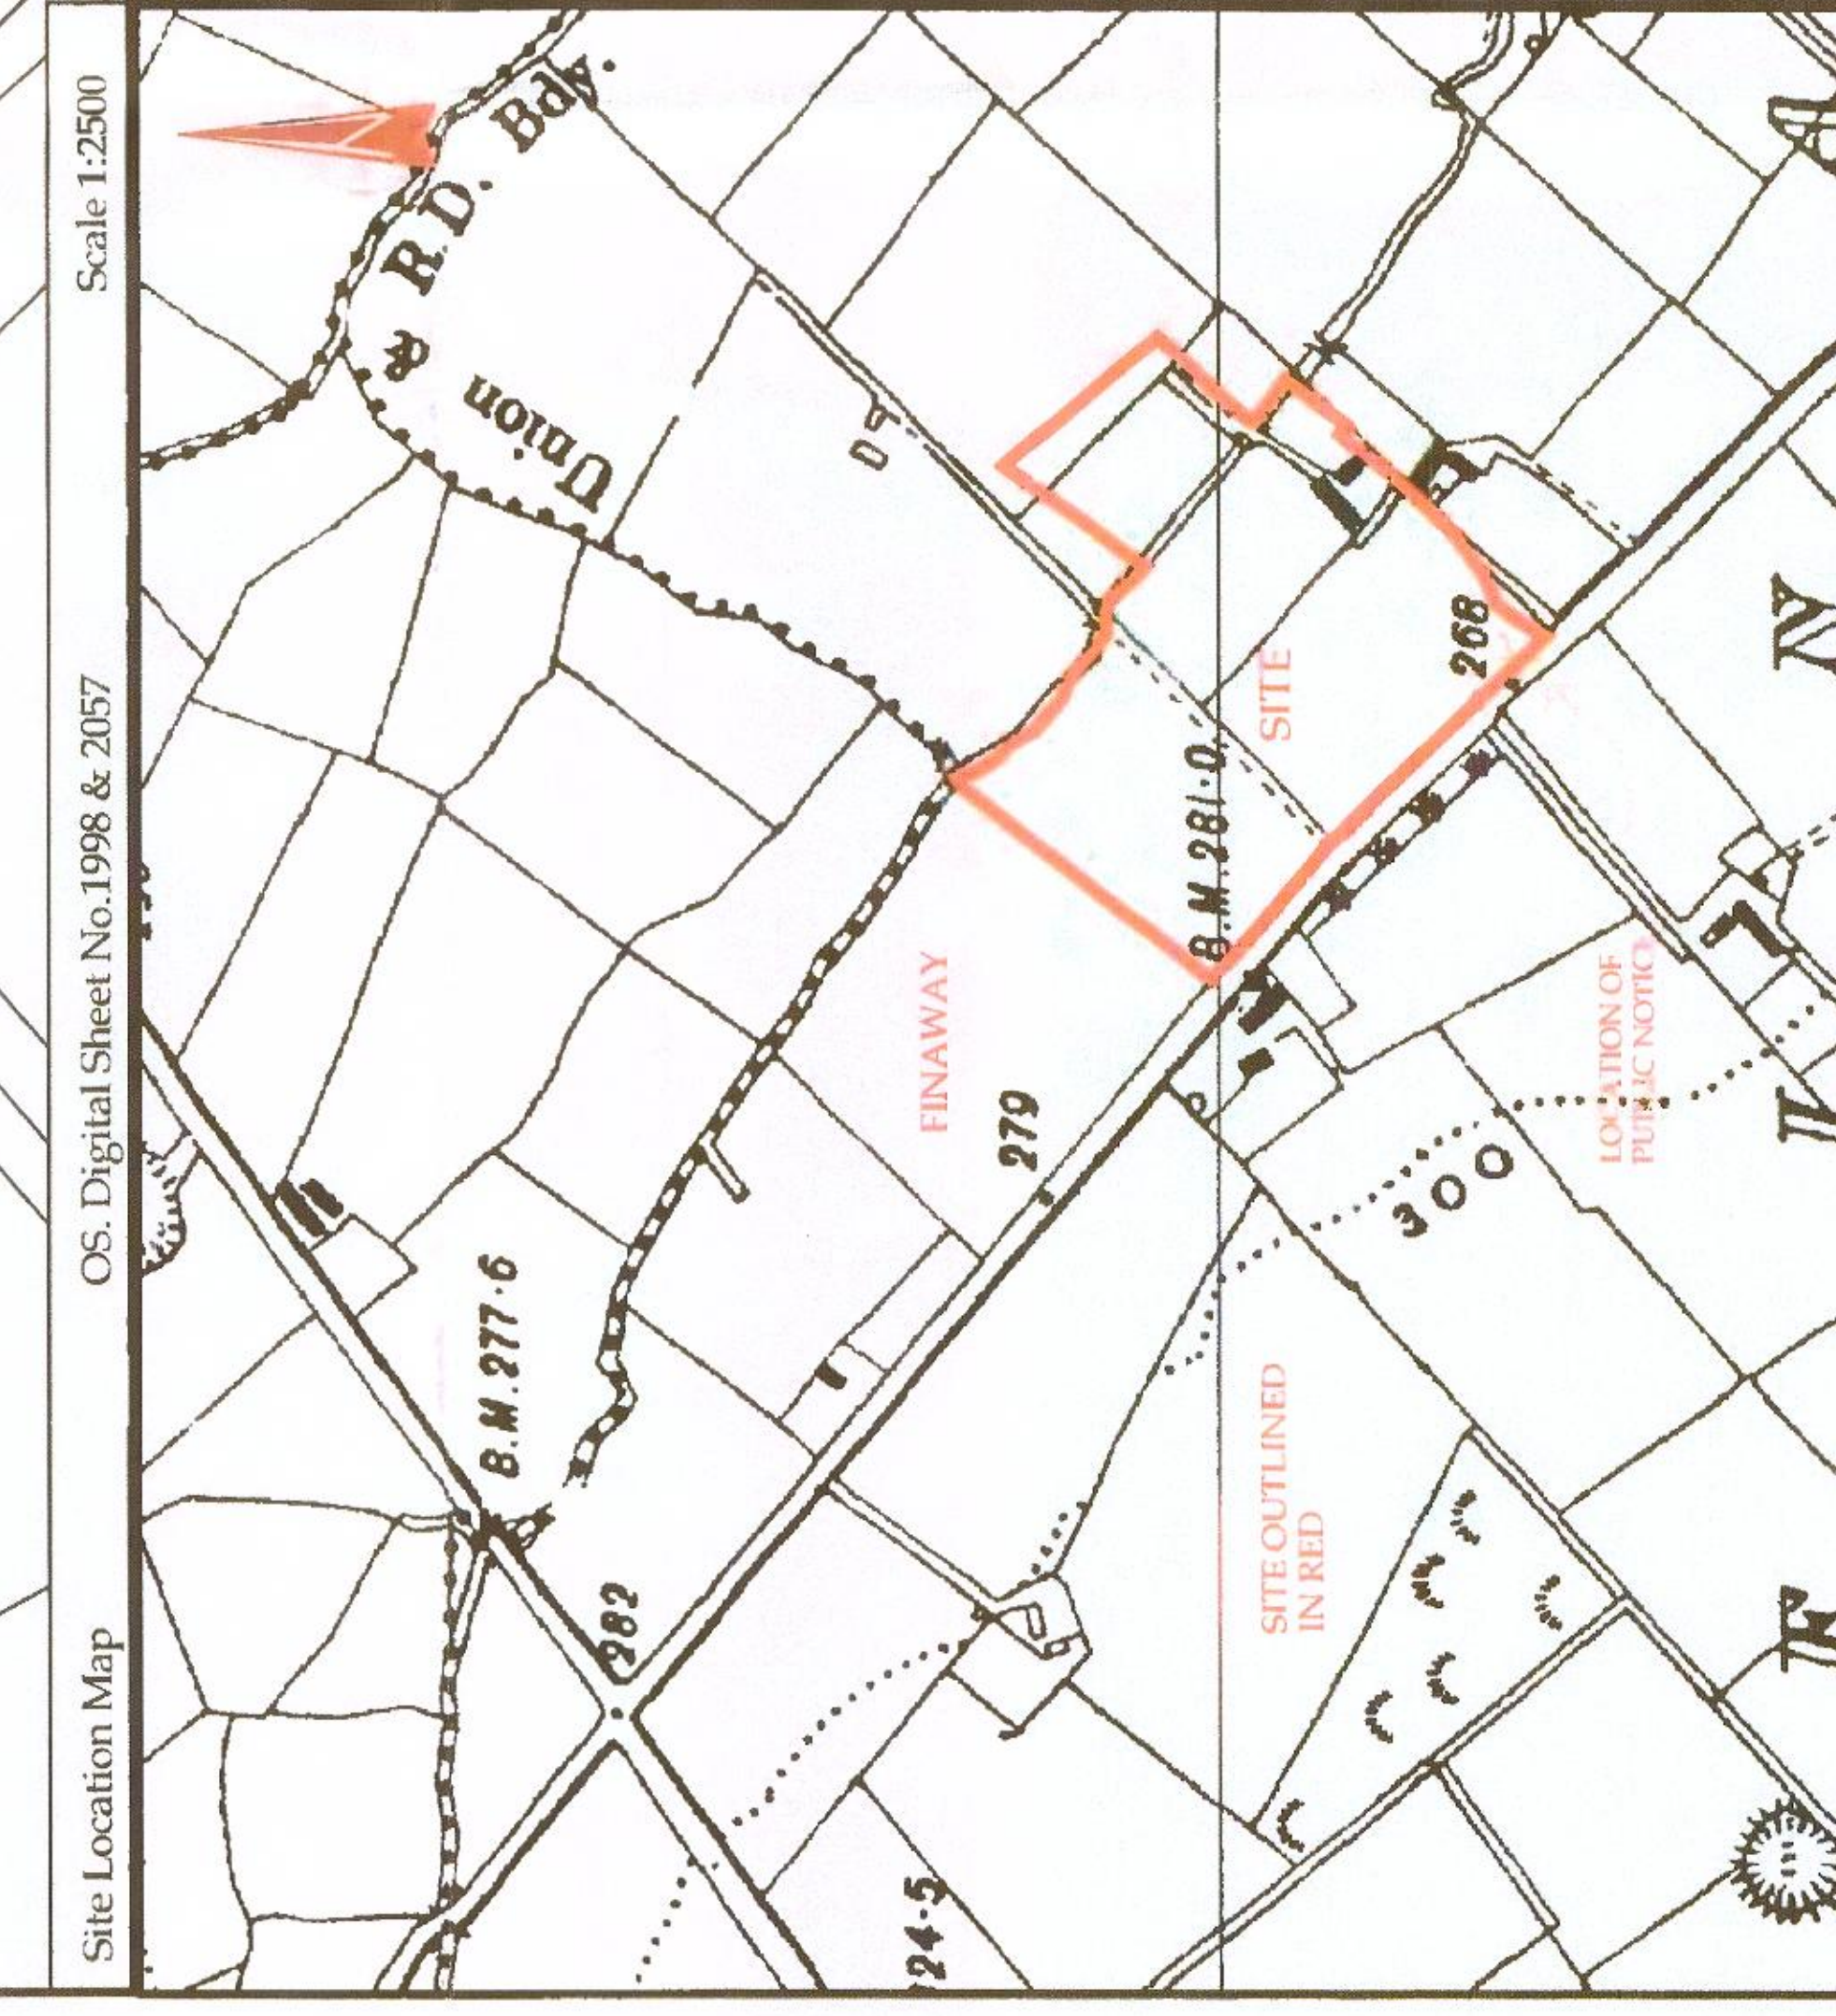

AN BORD PLEANALA
BY
29 JAN 2015
LTD DATED
FROM

Storage Areas		
F1:-1573.86m2	3462m3	2.4
F2:-1573.86m2	3462m3	2.4
F3:-1573.86m2	3462m3	2.4
F4:-566.49m2	1415m3	2.4
F5:-566.49m2	1415m3	2.4
PV1:-530.16m2	1272m3	2.4
PV2:-108.95m2	261m3	2.4
PV3:-157.10m2	377m3	2.4
PV4:-154.83m2	371m3	2.4

JOB TITLE:
Proposed Pig Units & associated works at Finaway, Ballyjamesduff, Co.Cavan

DRAWING:
Site Plan & Location Map


Drawing No. 2

O.S. Digital No. 1998 & 2057


SCALE: 1:500

DRW. BY:
CLW ENVIRONMENTAL PLANNERS LTD
FARNHAM STREET,
CAVAN,
Co. CAVAN




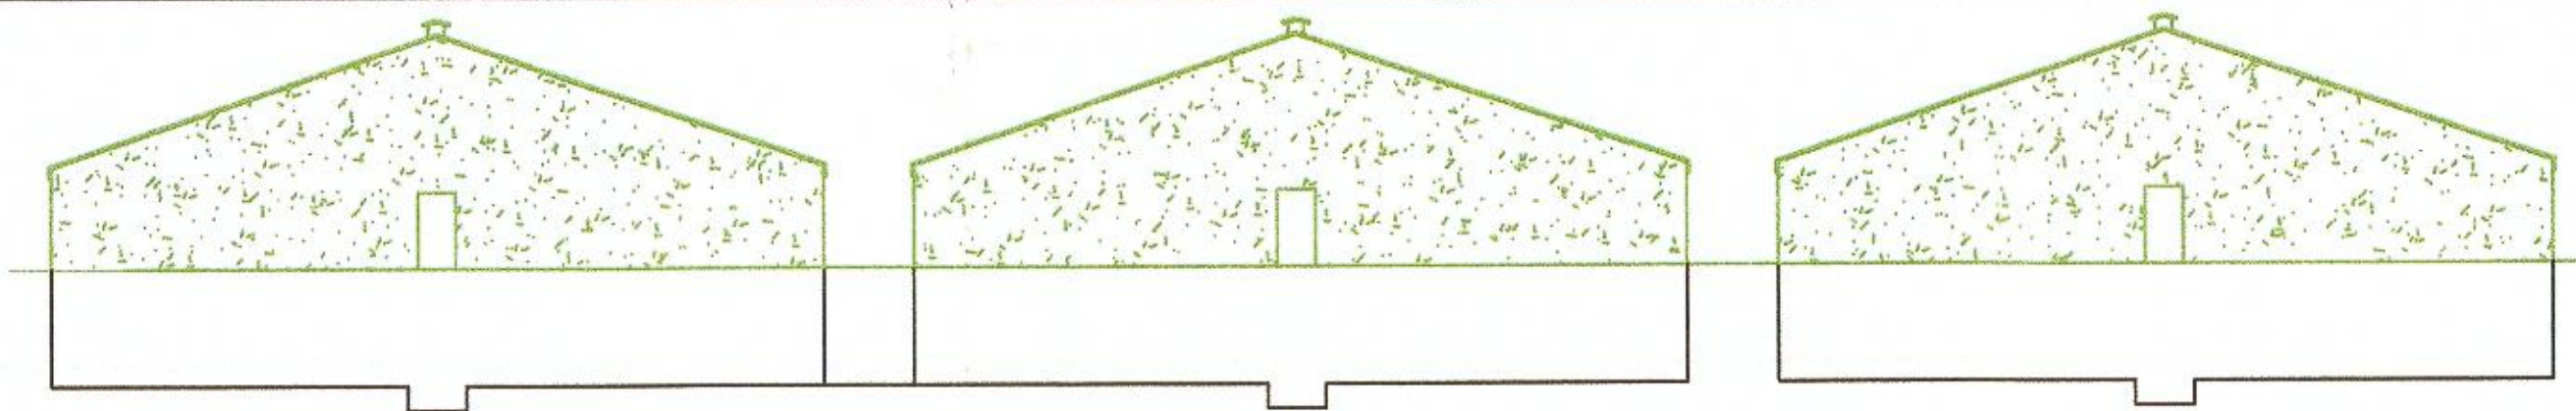


FRONT ELEVATION

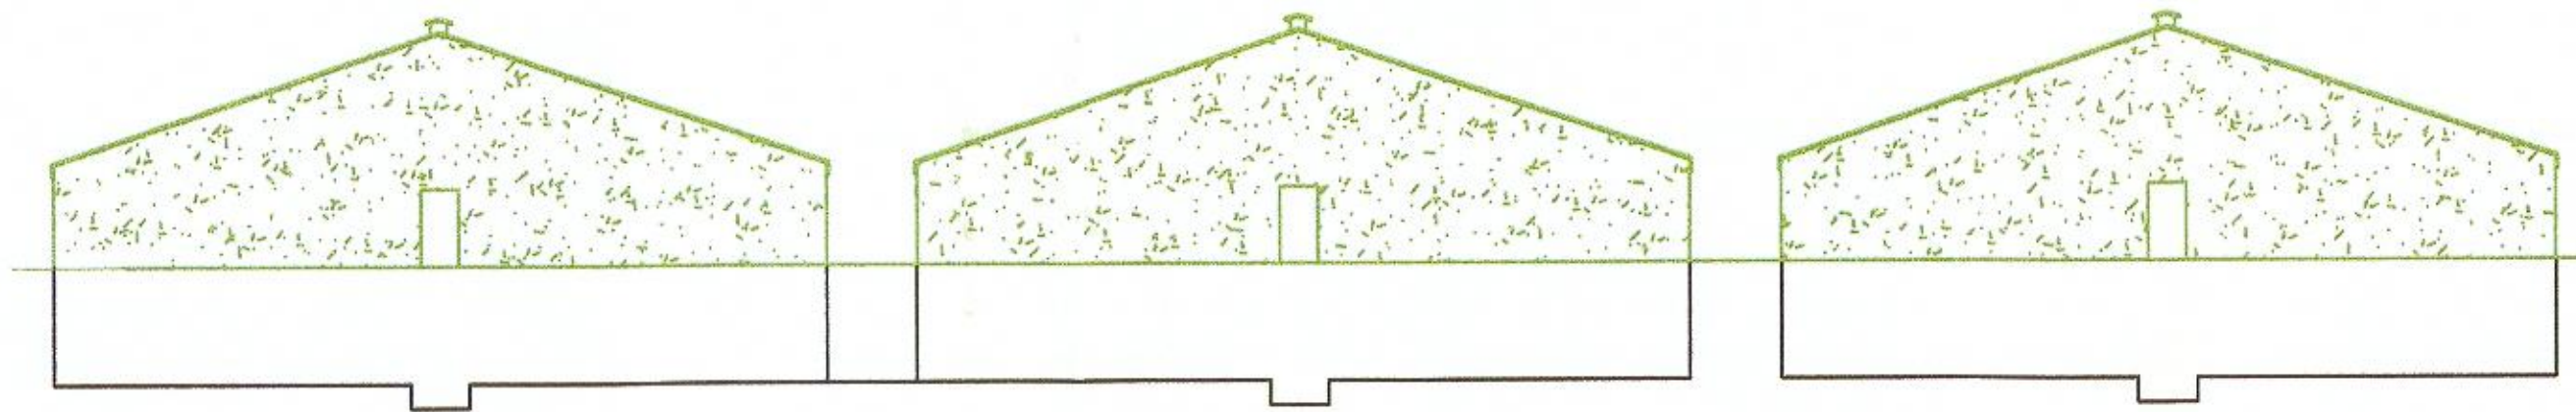


REAR ELEVATION

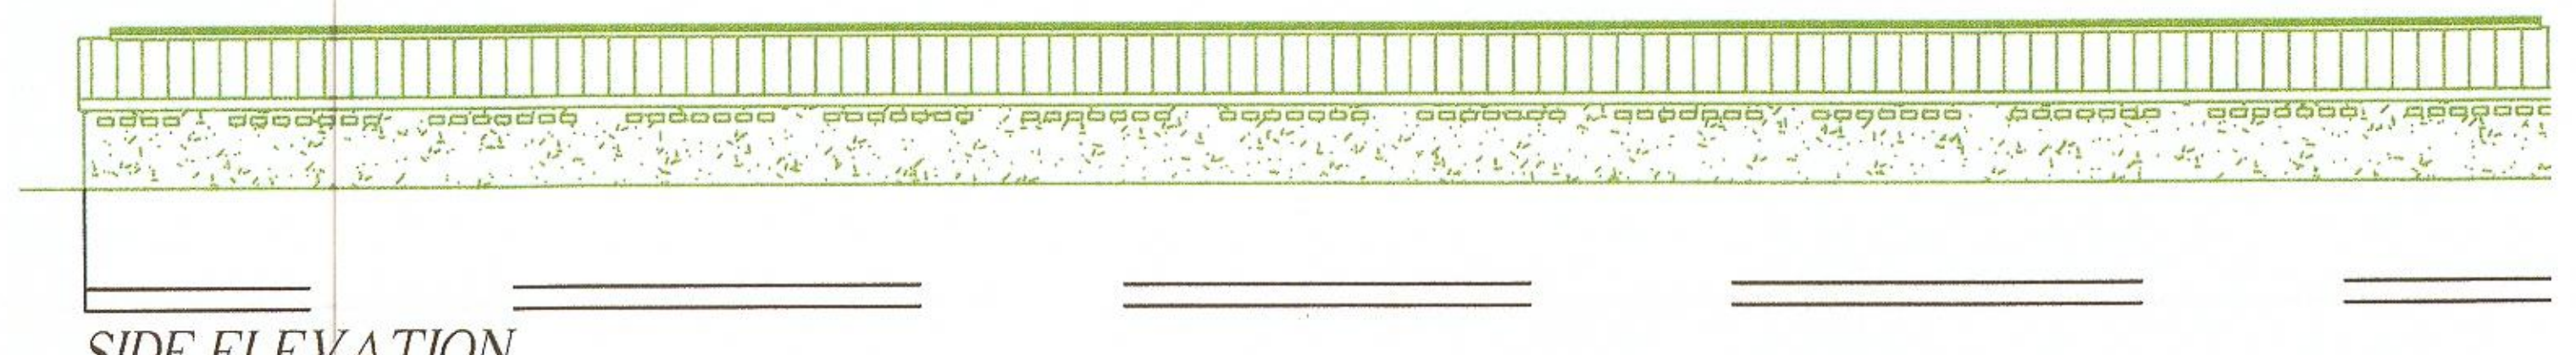

SIDE ELEVATION

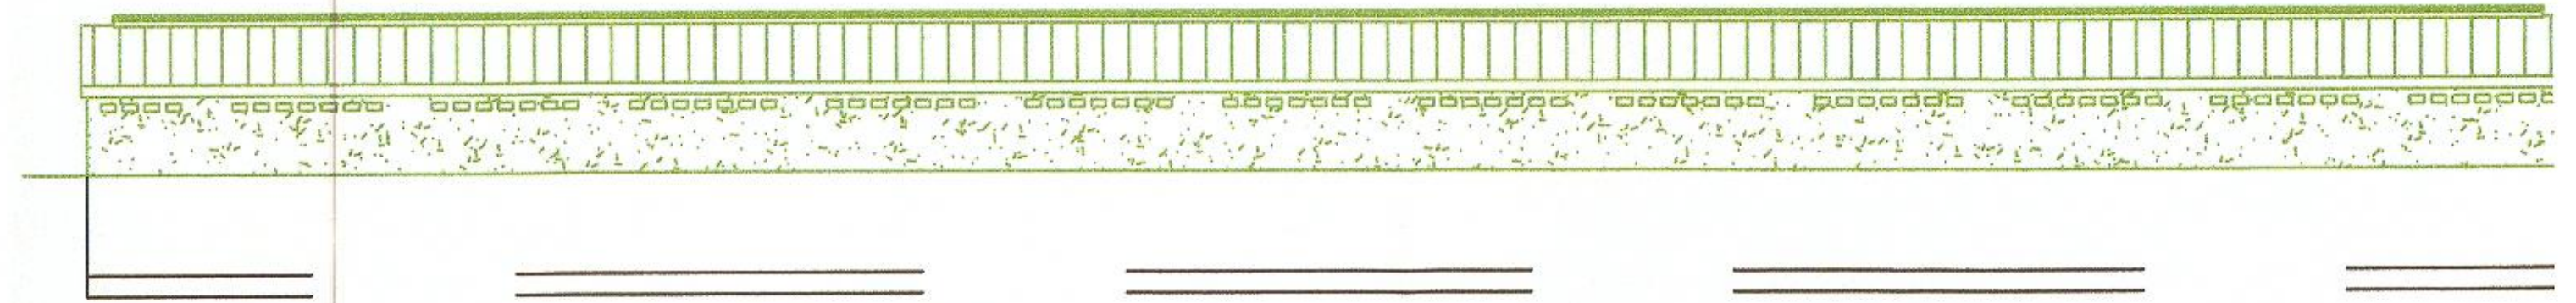


SIDE ELEVATION

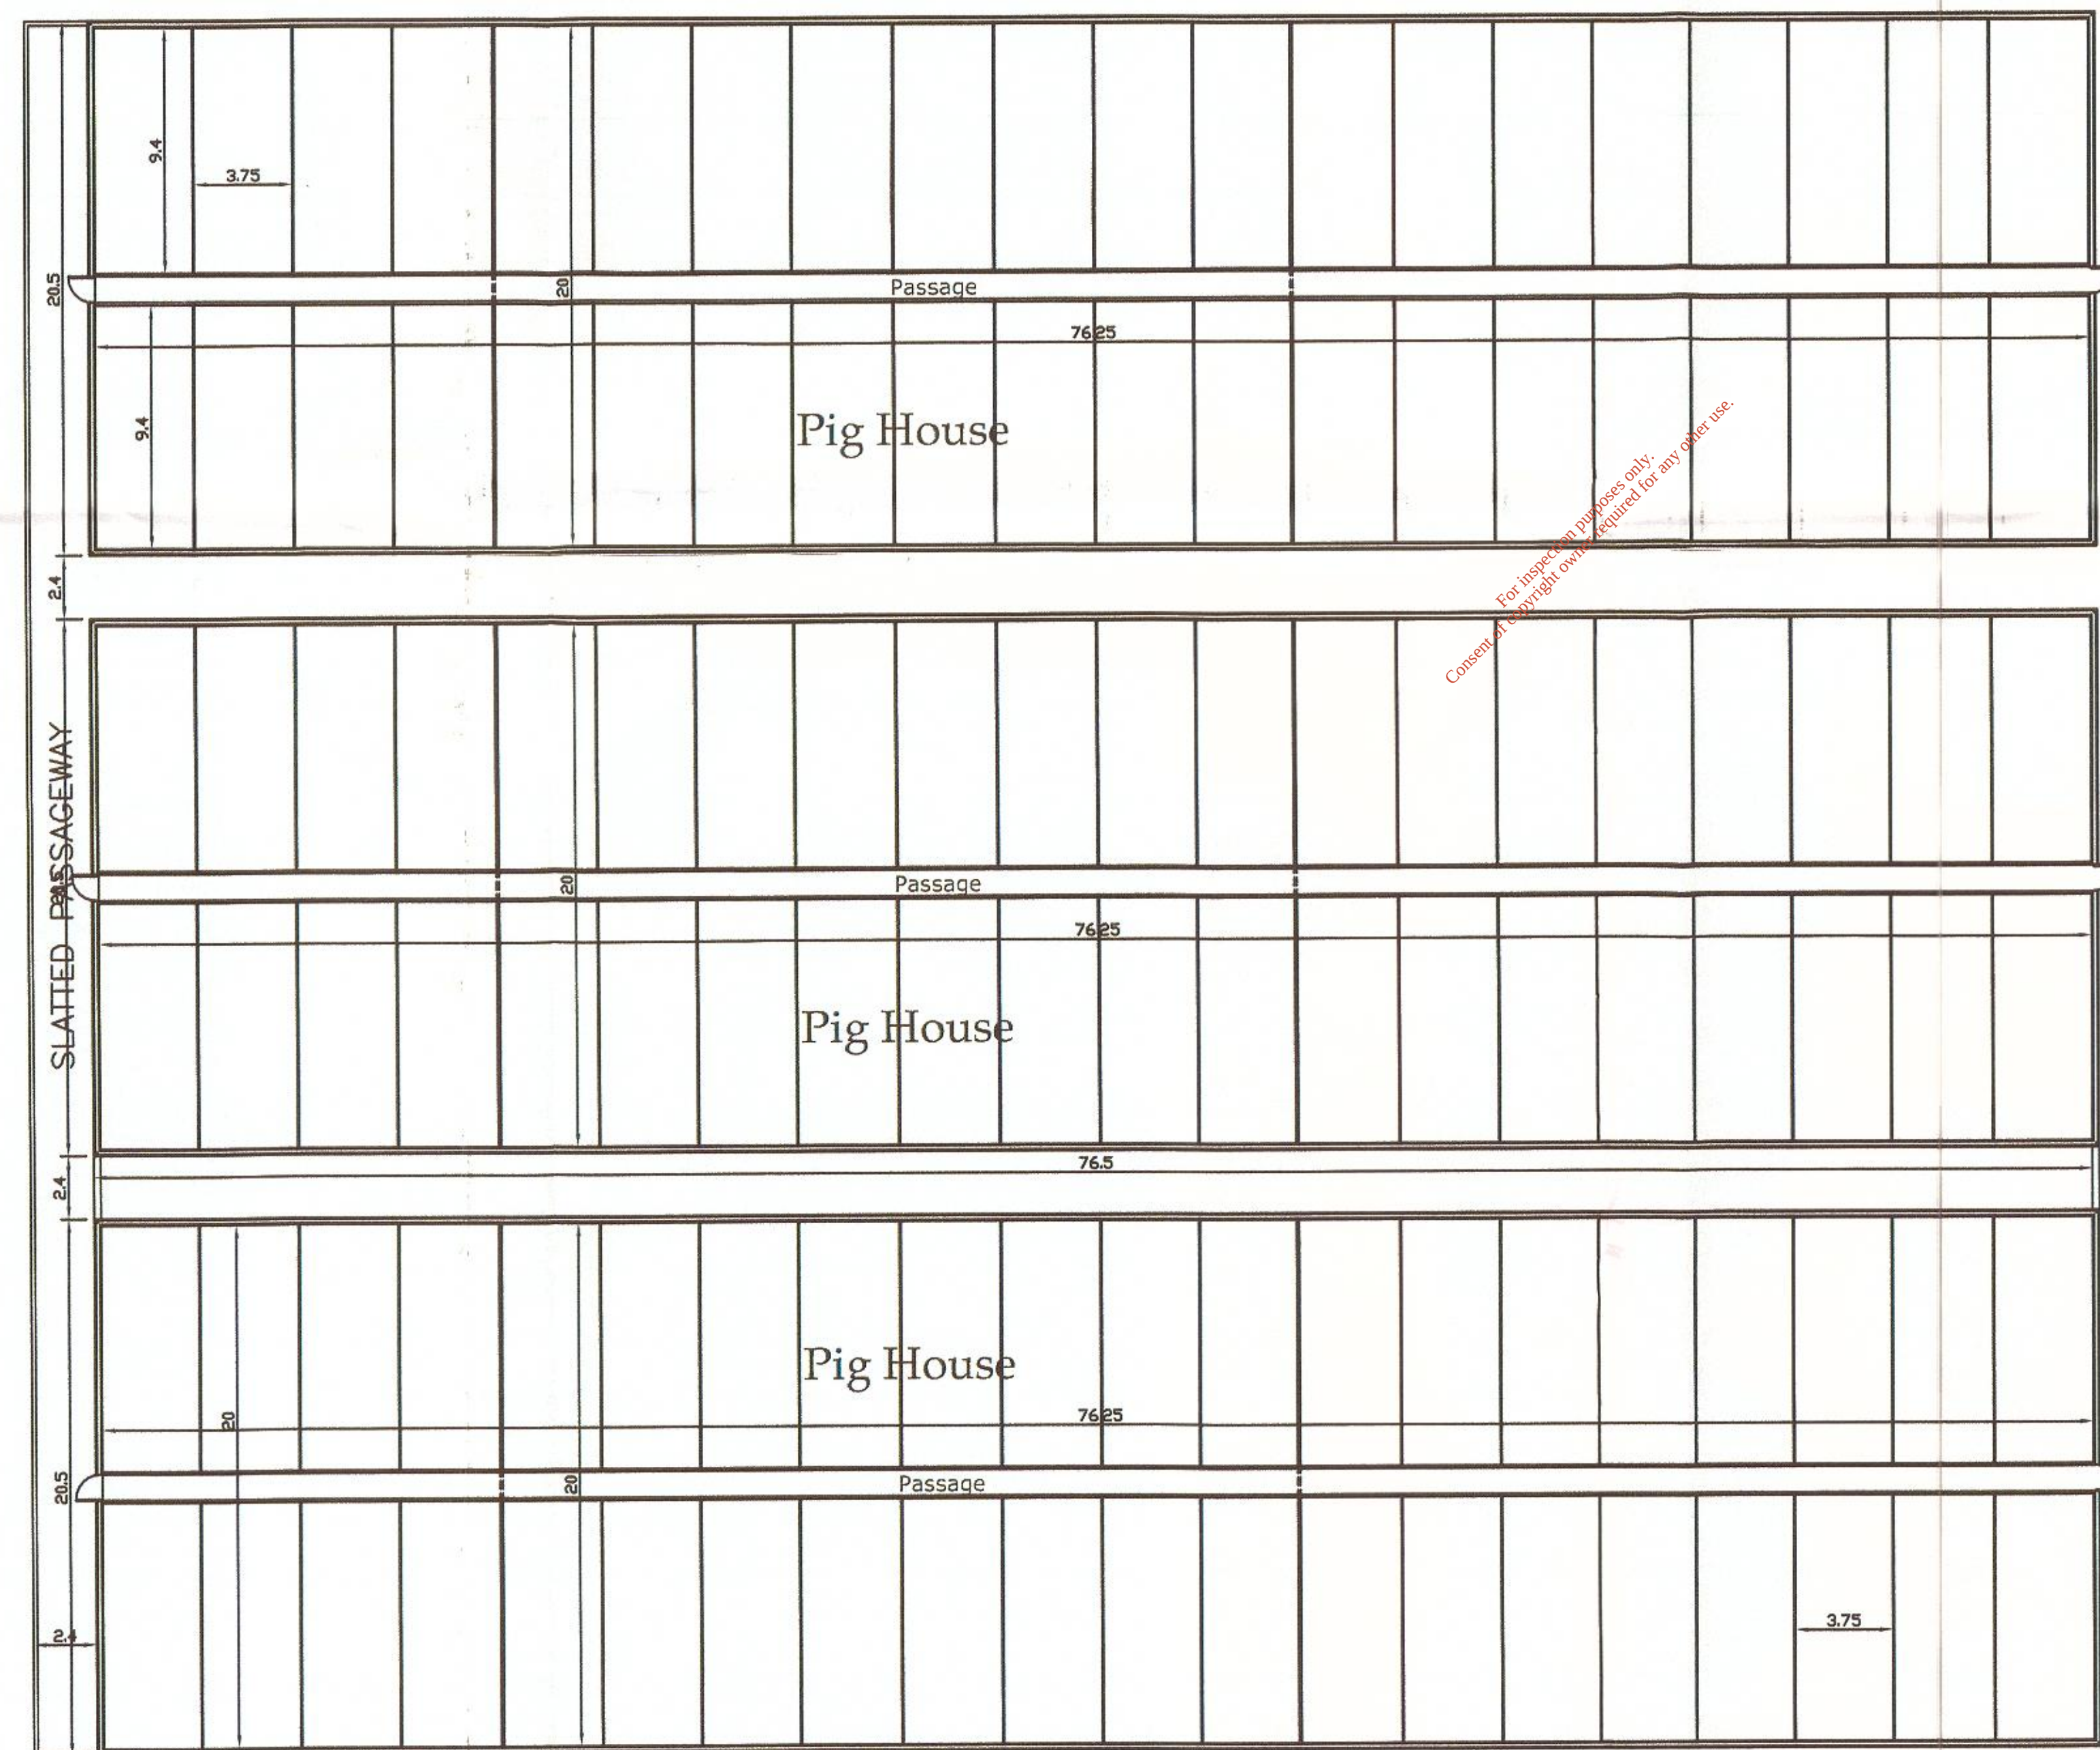

FLOOR PLAN

Floor Area:	
Proposed Pig House Area 1:-	1573.89m ² (16923 Sq. Ft.)
Proposed Pig House Area 2:-	1573.89m ² (16923 Sq. Ft.)
Proposed Pig House Area 3:-	1573.89m ² (16923 Sq. Ft.)
Total Pig House Area:-	4721.67m ² (50771 Sq. Ft.)

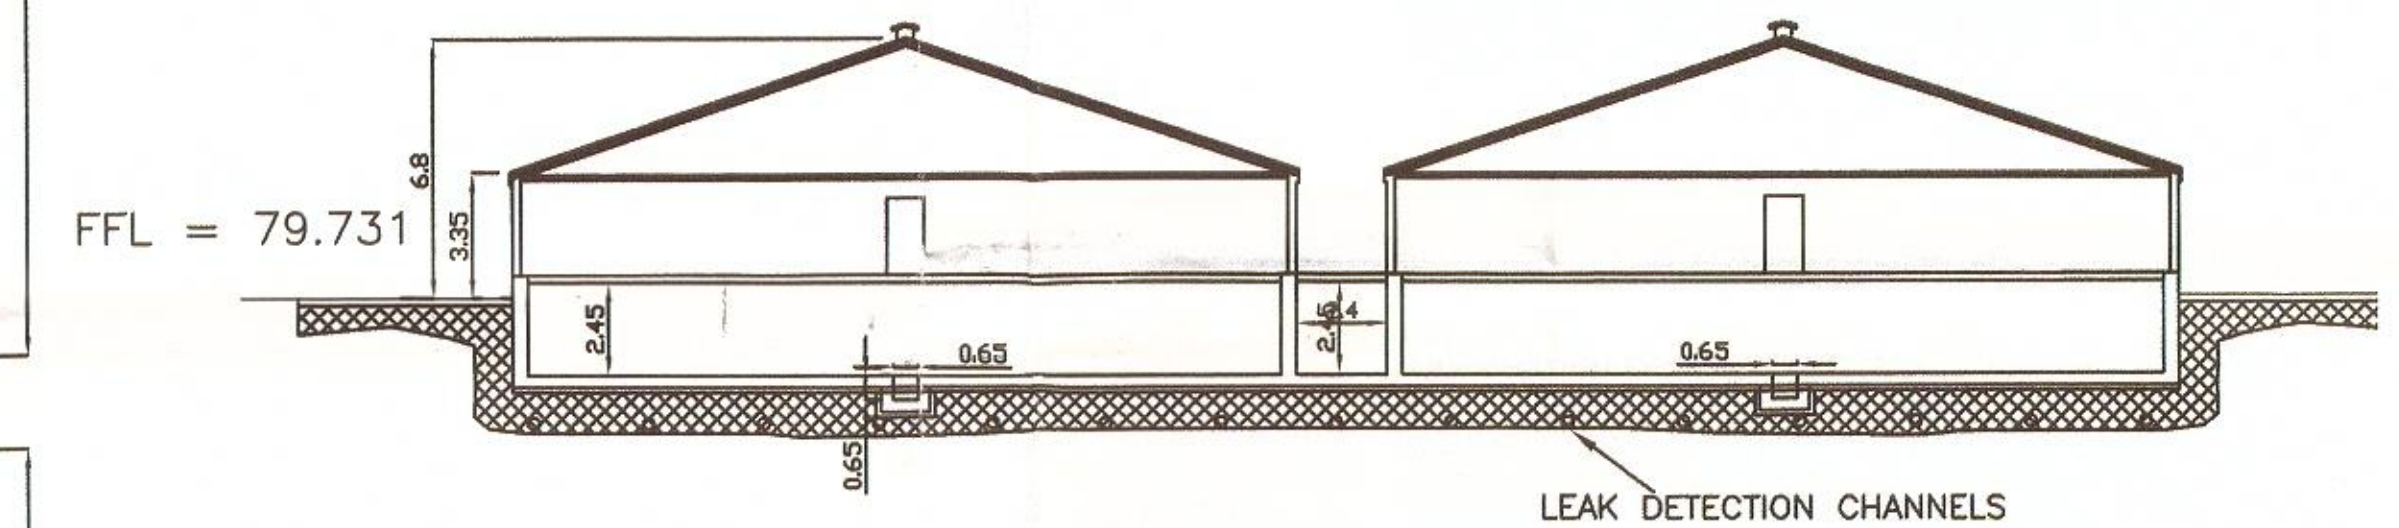

SECTION A-A



THE COLLECTION AND DISPOSAL NETWORK FOR THE CONTROL OF SOILED WATER AT THE FARMYARD, ON COMPLETION OF THE PROPOSED DEVELOPMENT PLAN SHALL BE IN ACCORDANCE WITH THE REQUIREMENTS OF S129

ALL RAINWATER TO BE DIVERTED VIA. 100mm P.V.C. DOWNPIPES CONNECTED & DIVERTED INTO NEARBY OPEN DRAIN


ALL WORK CARRIED OUT TO COMPLY TO S.123 & S.123A DEPT OF AGRICULTURE & FOOD SPECIFICATIONS



JOB TITLE:	Erect Pig Houses and associated works at Finaway, Ballyjamesduff Co. Cavan
DRAWING:	ELEVATIONS, PLANS & SECTION
DRAWING No.1	
SCALE:	1:200
DRW. BY:	CLW ENVIRONMENTAL PLANNERS LTD FARNHAM STREET, CAVAN, Co. CAVAN.
DATE:	21/06/2014

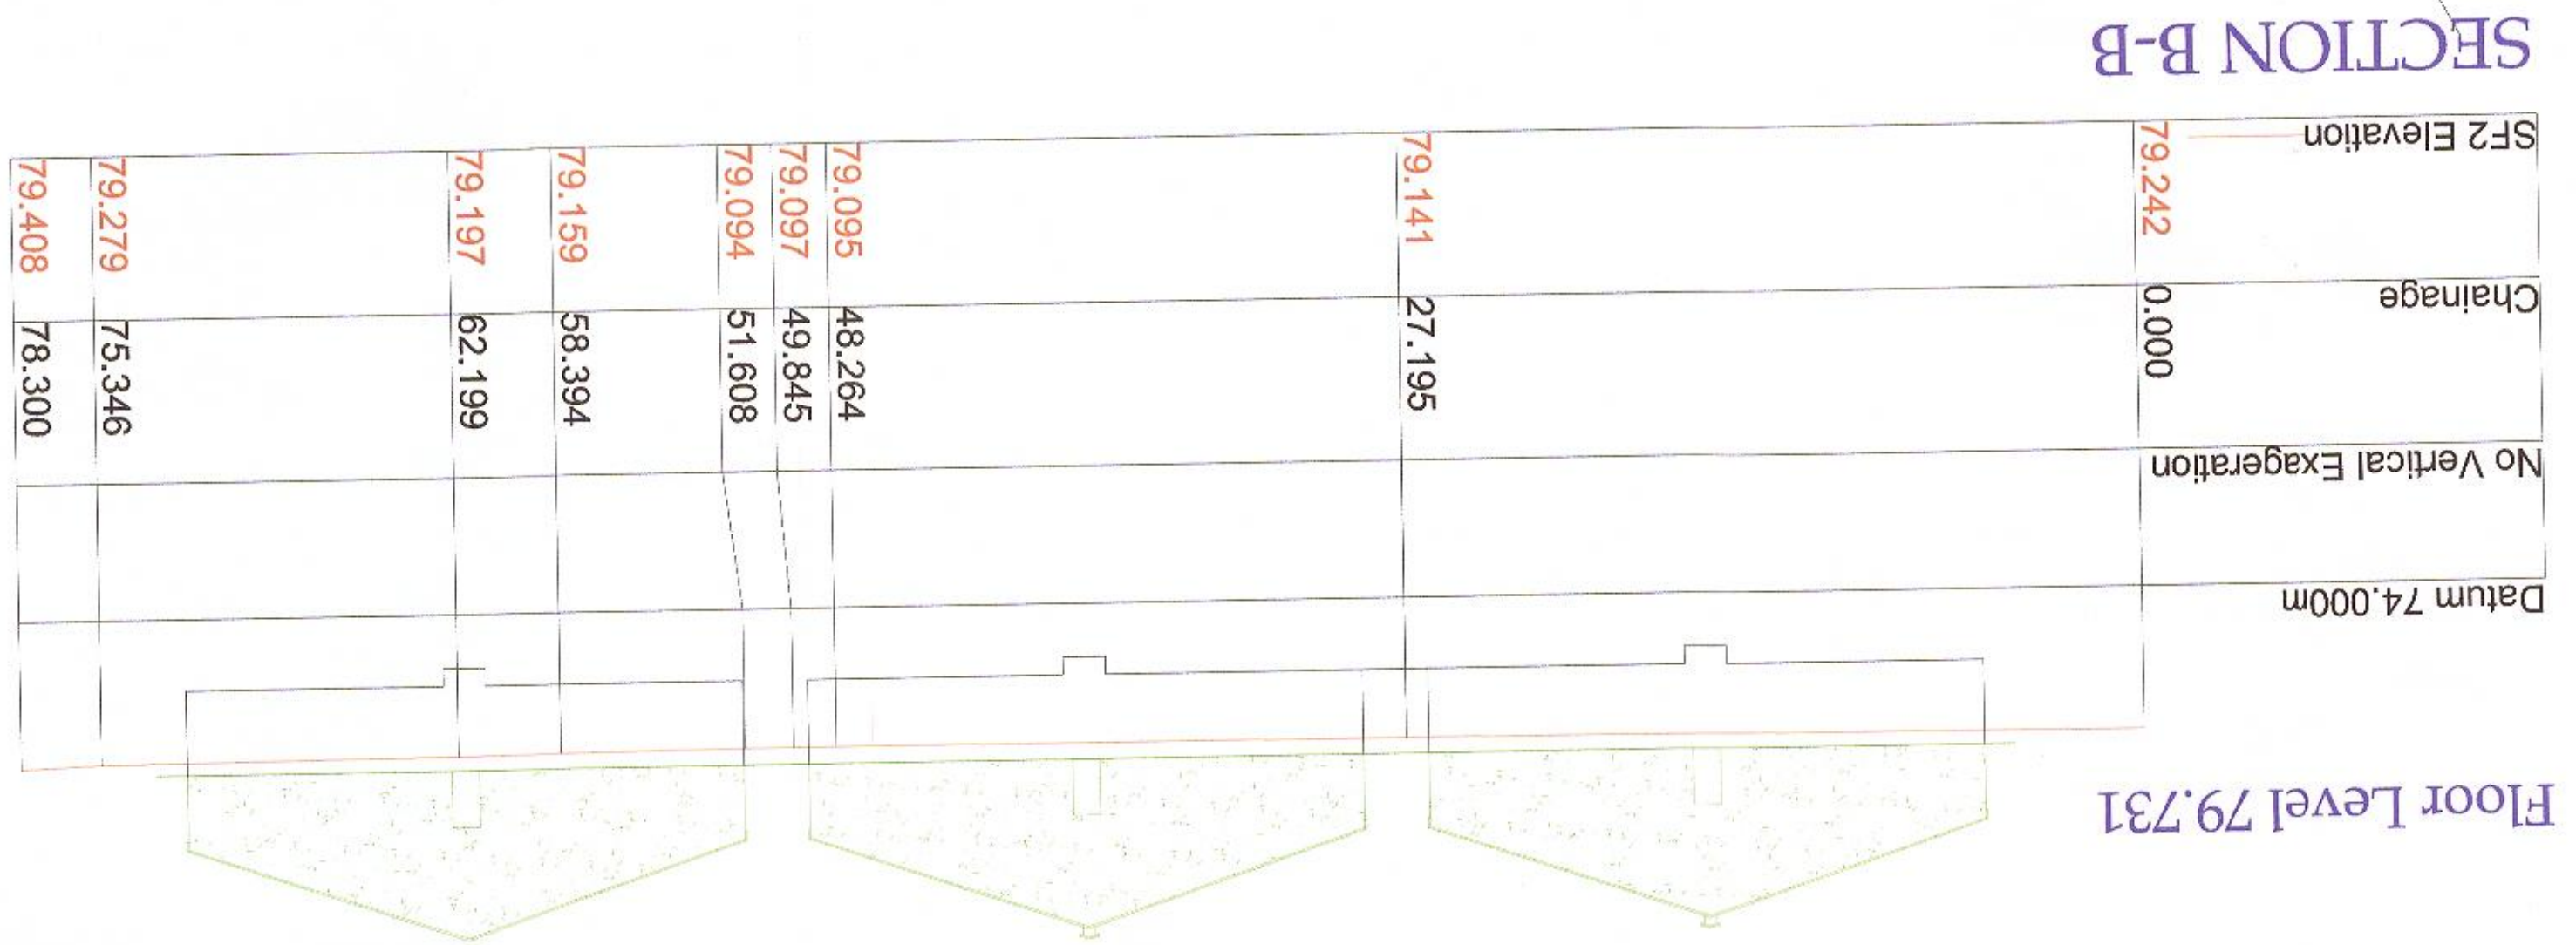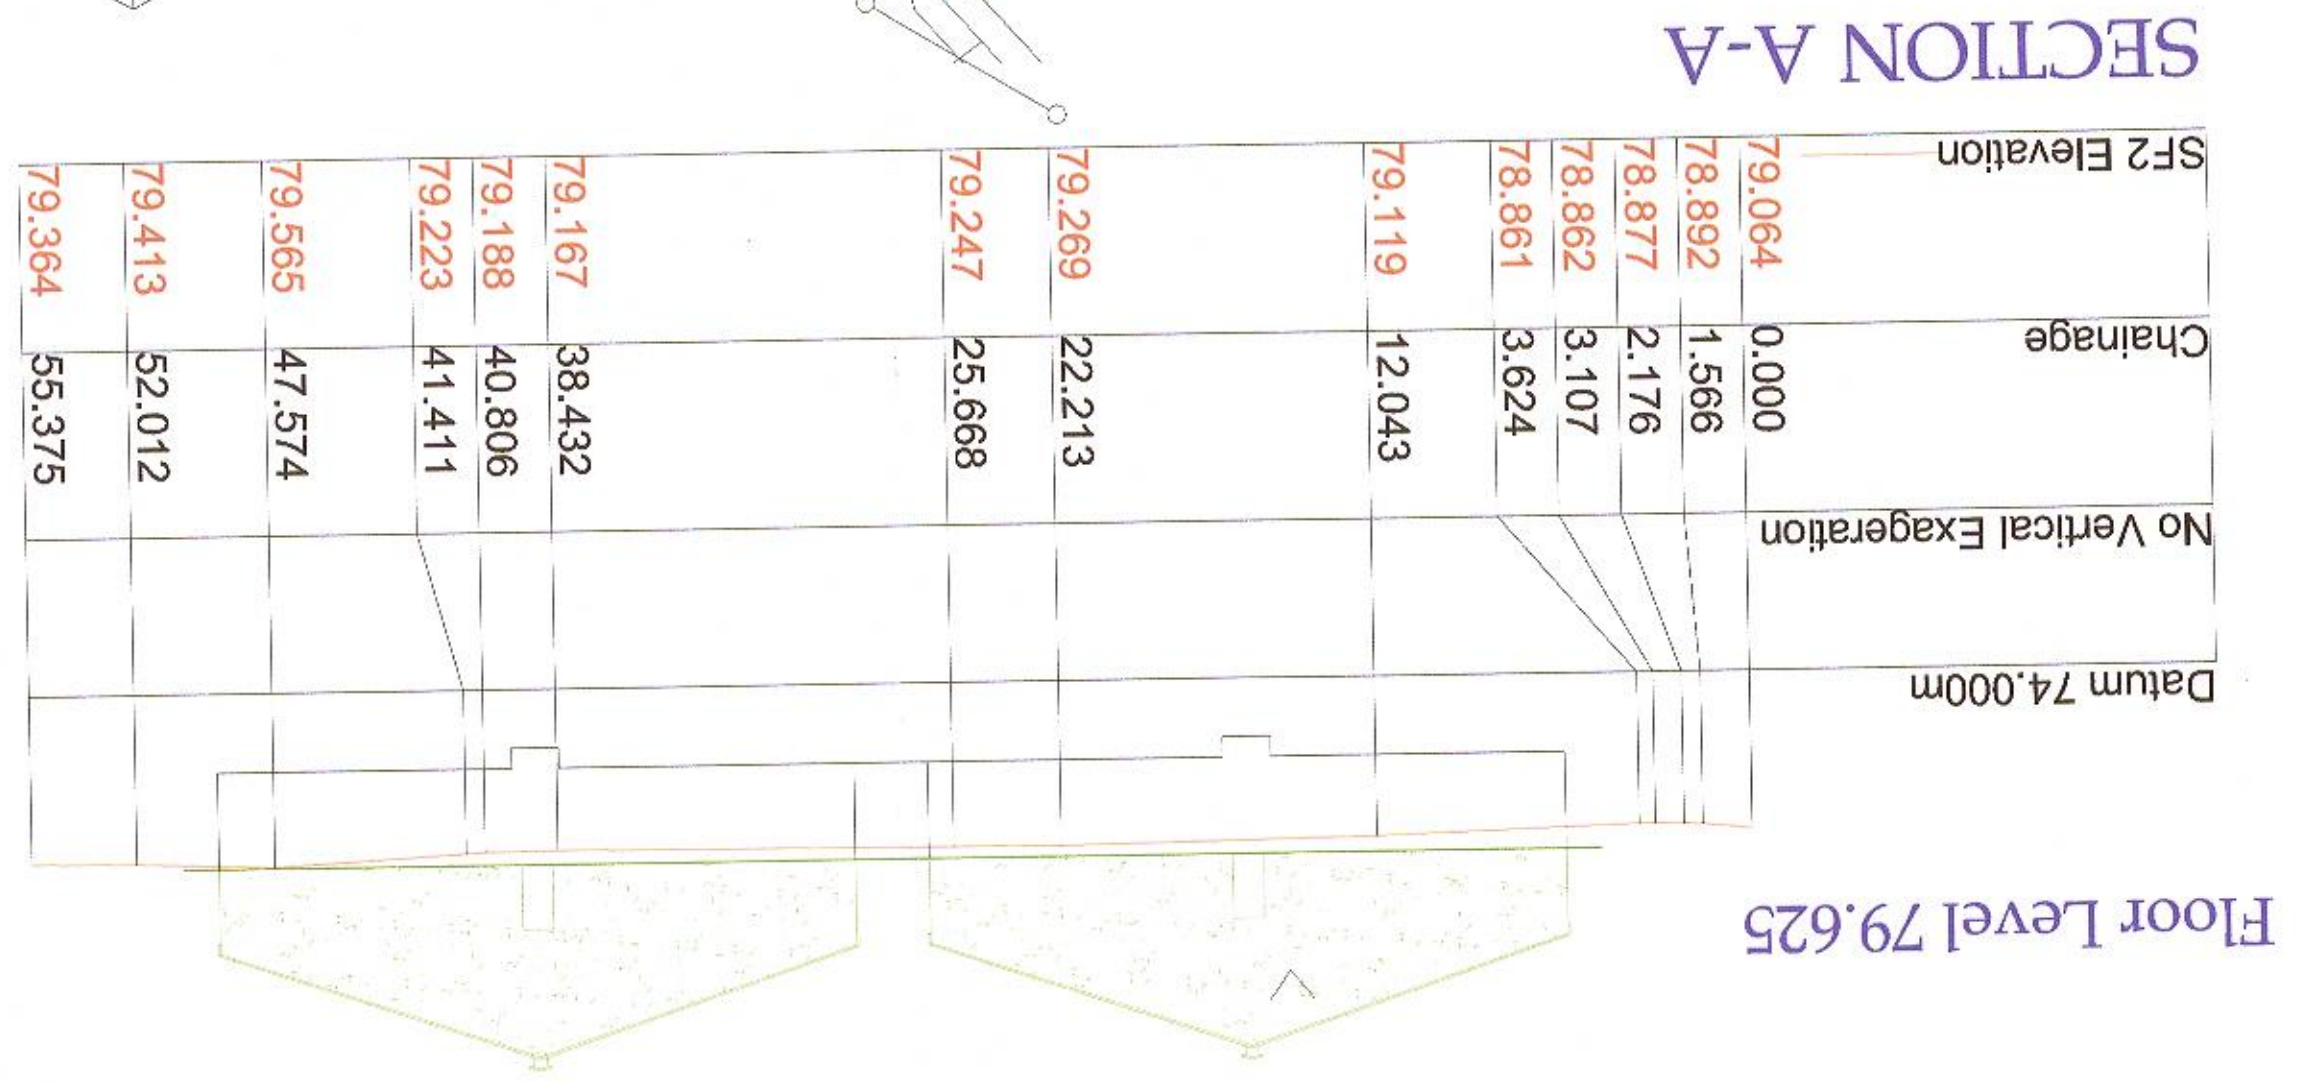

Not to Scale

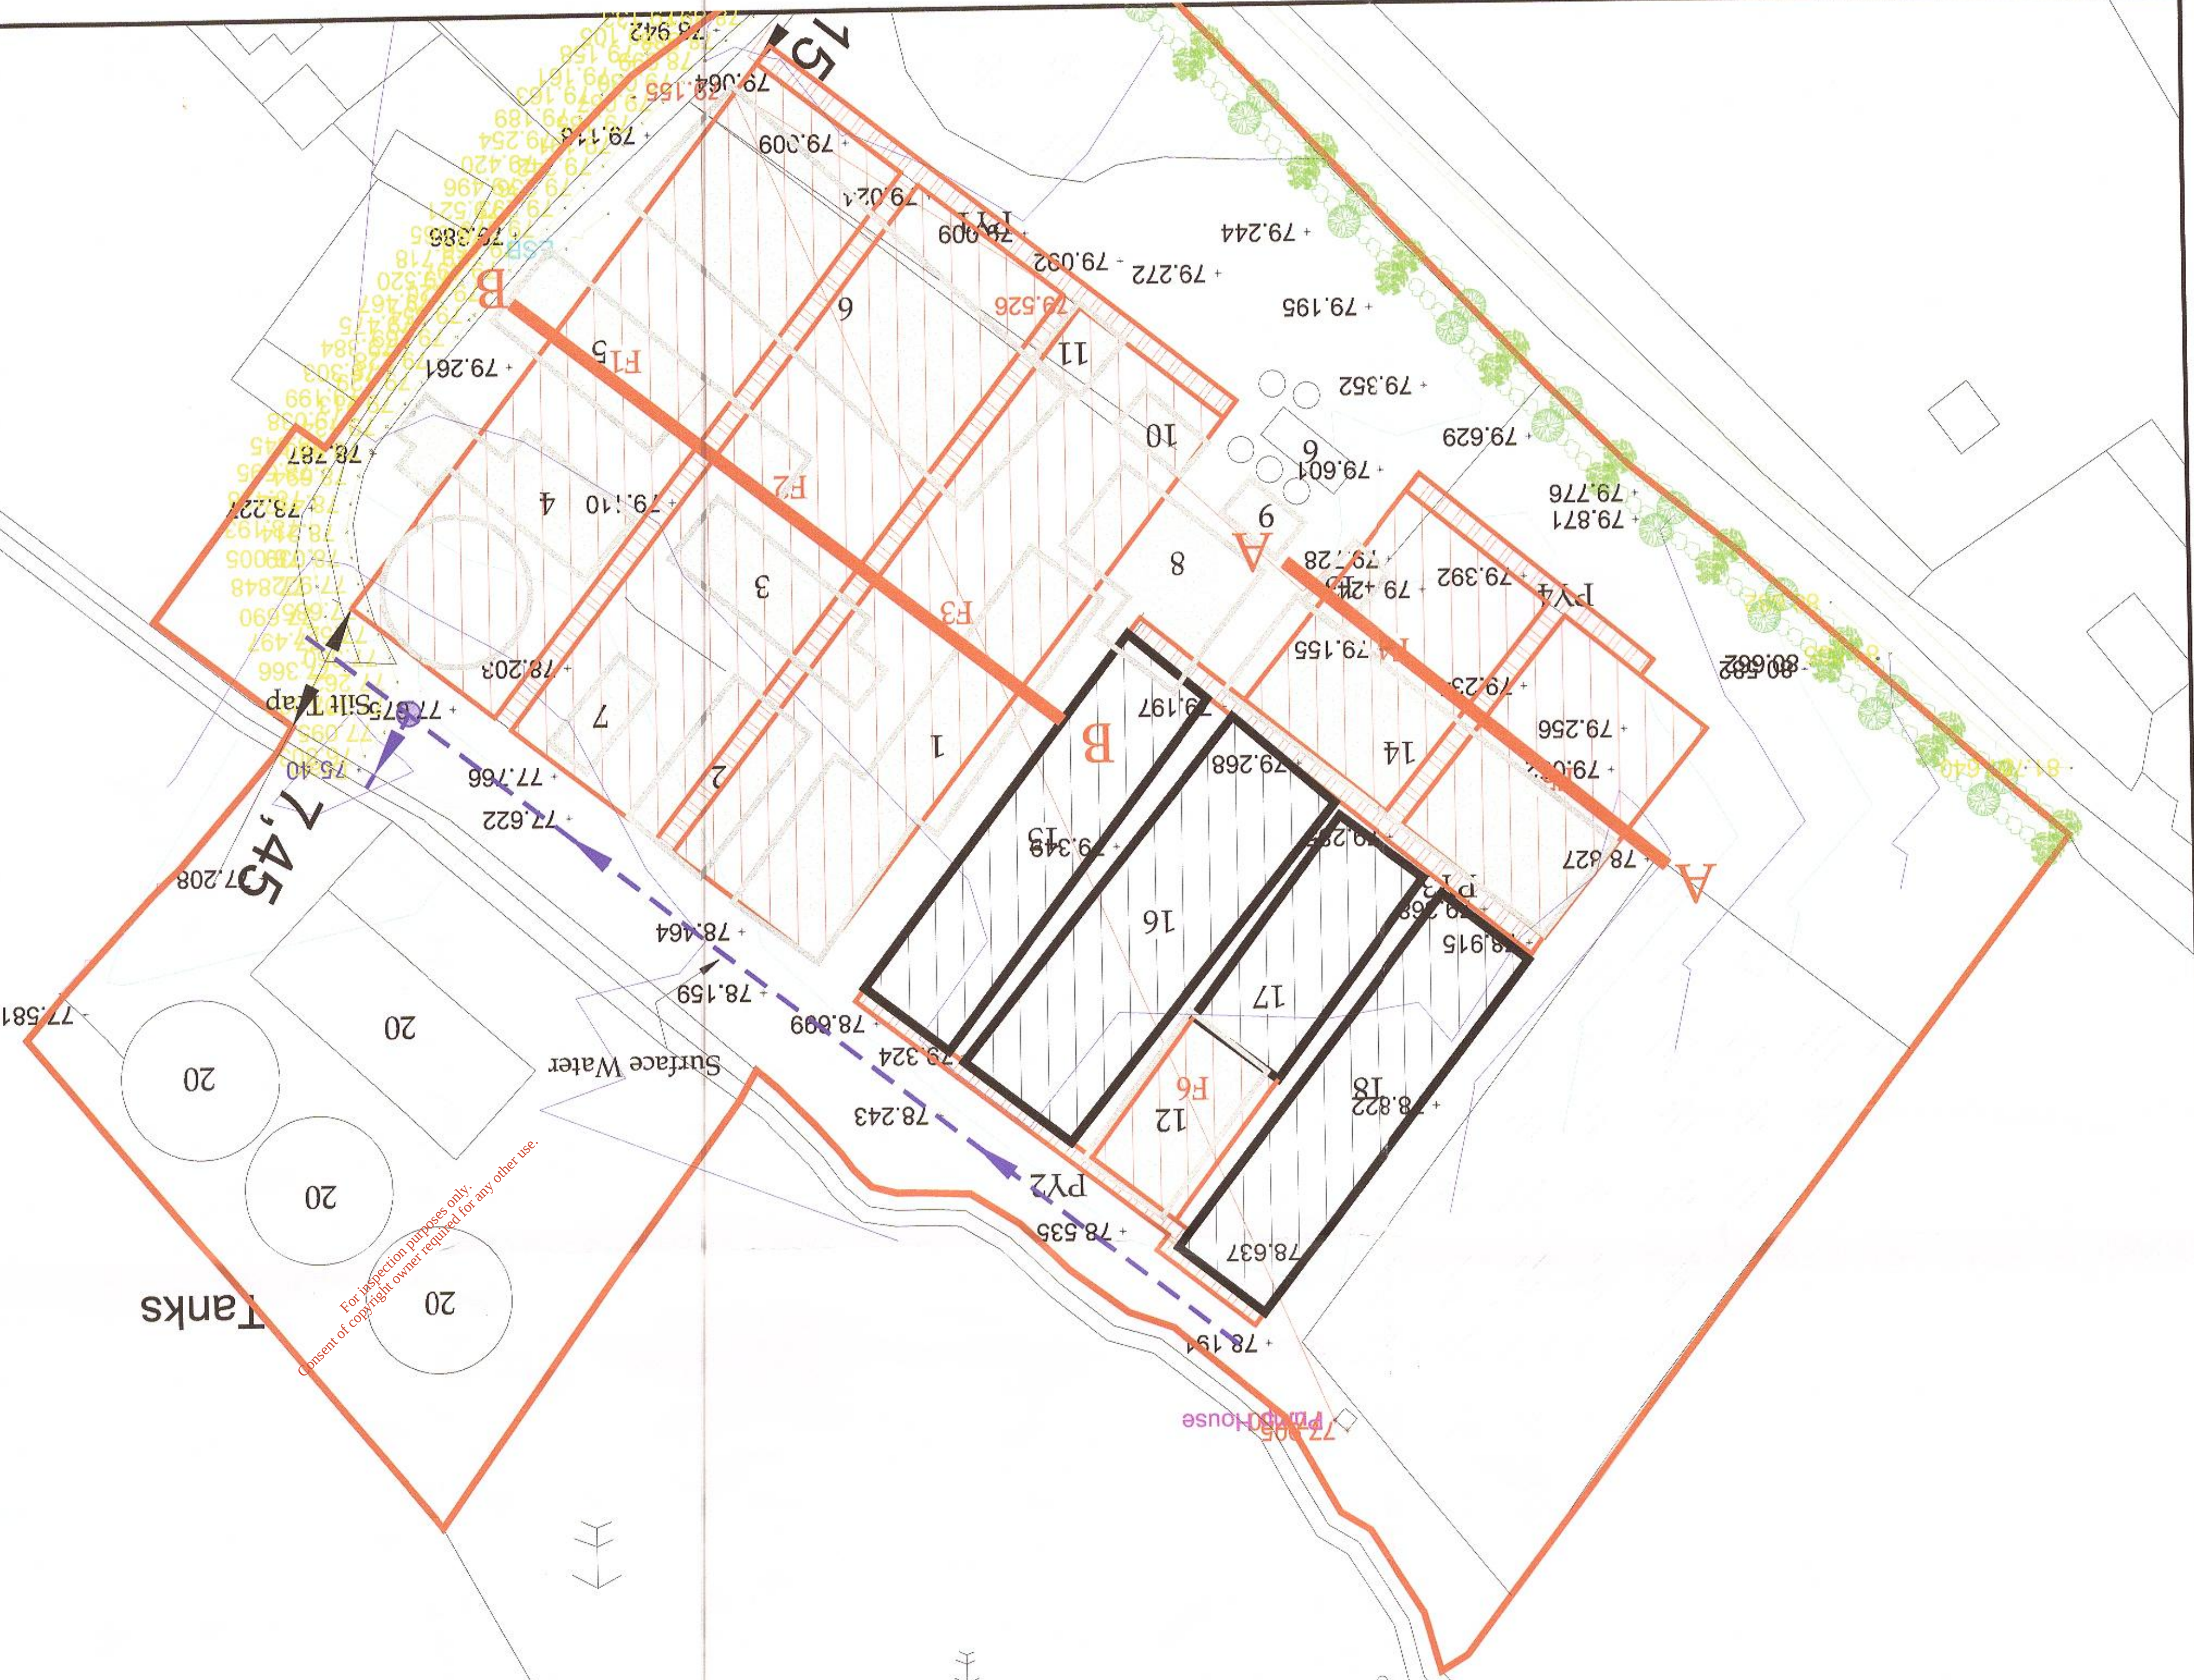


CAVAN CO. COUNCIL
RECEIVED
26 JUL 2014


AN BORD PLEANÁLA
BY
23 JAN 2015
LIR DATED FROM PL

JOB TITLE: Erect Pigs Houses and associated works at Ballycormack, Ballycormack, Co. Cavan
DRAWING: Section Through Site
Drawing No.8
SCALE: 1:250
DRW. BY: CLW ENVIRONMENTAL PLANNERS LTD
CAVAN,
FARNHAM STREET,
CO. CAVAN.
DATE: 28/06/2014




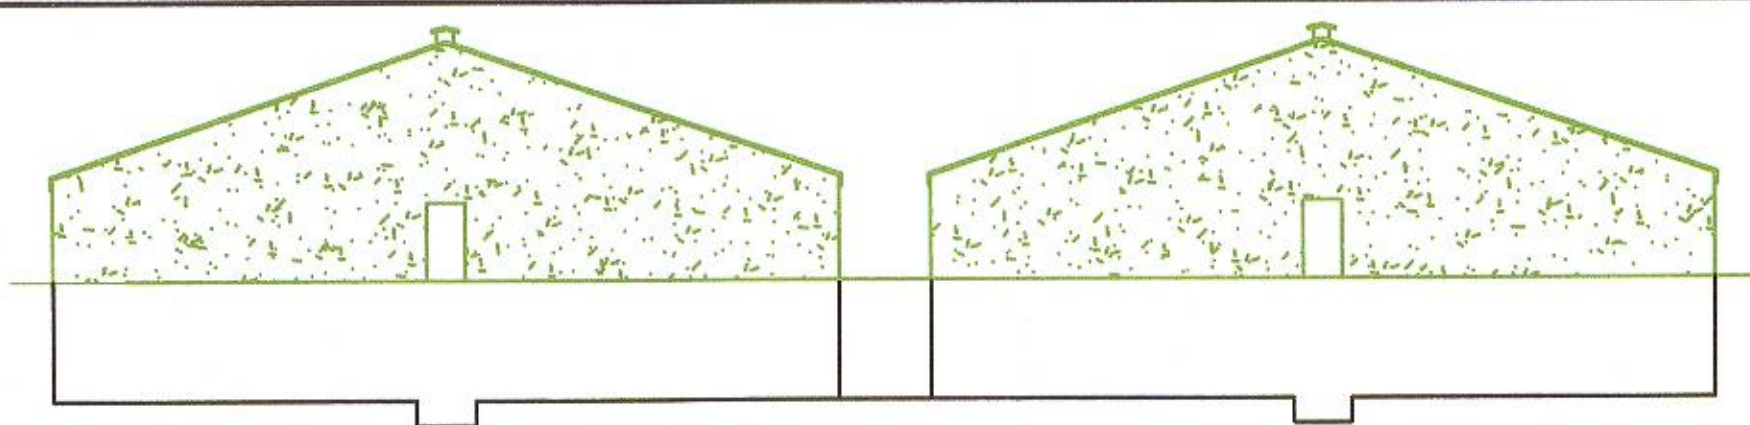


FRONT ELEVATION

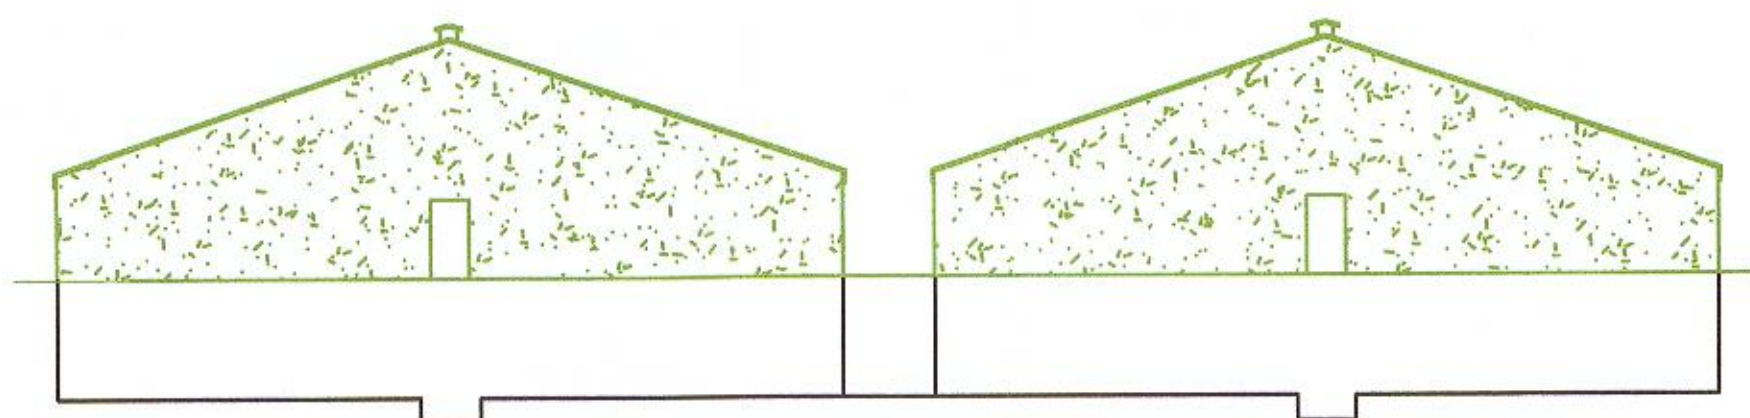


REAR ELEVATION

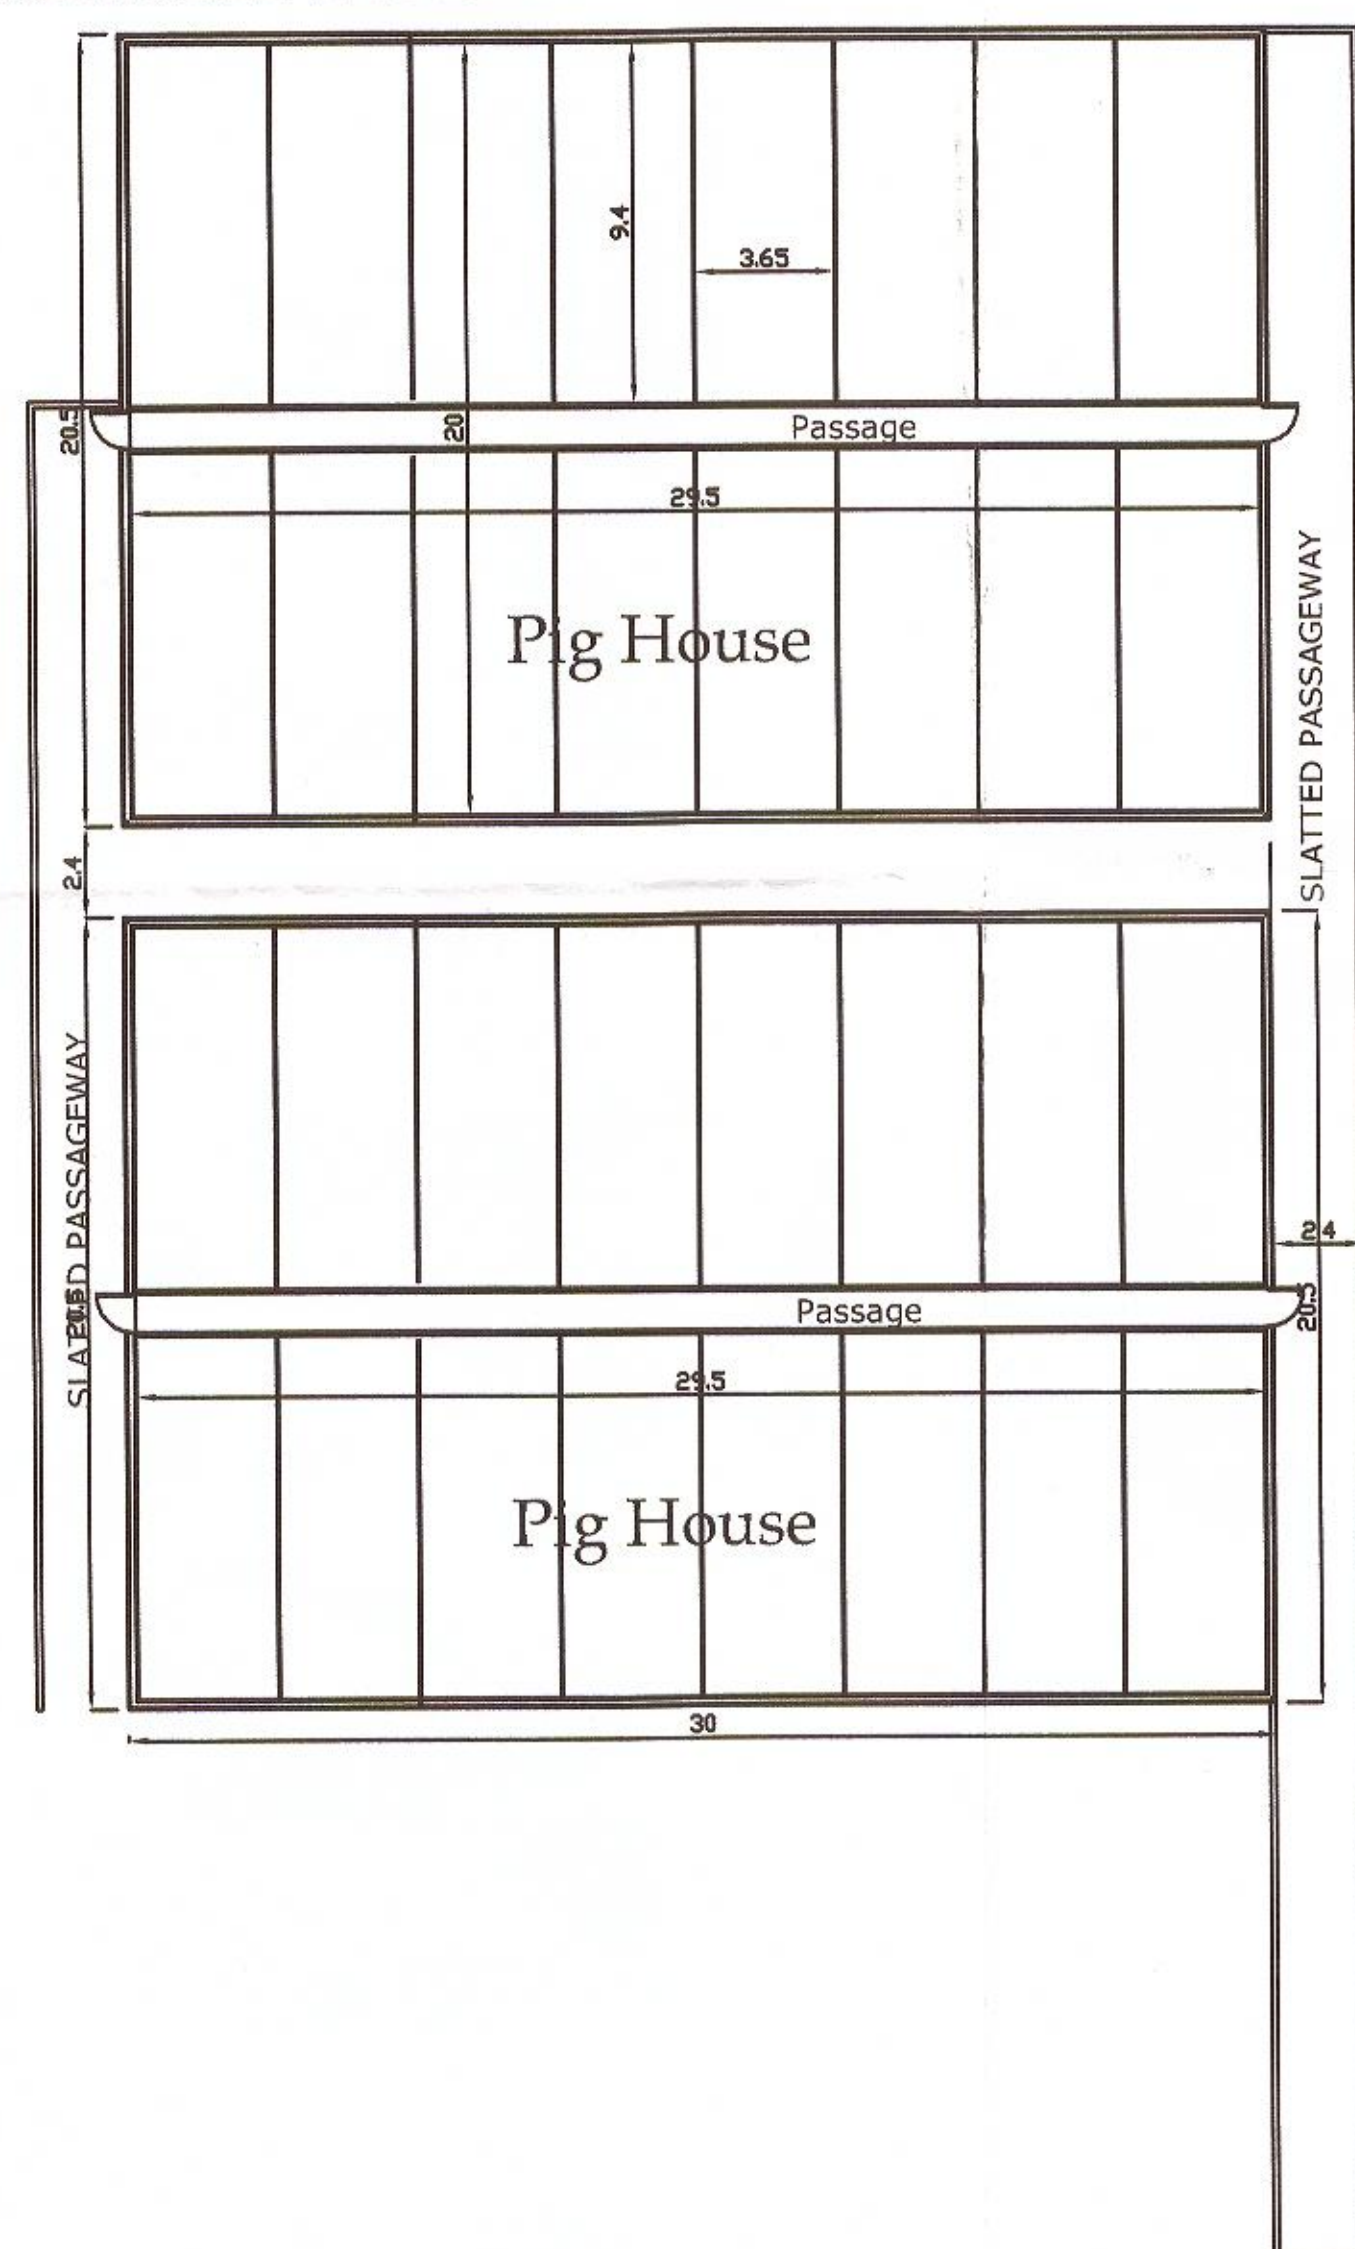



FLOOR PLAN

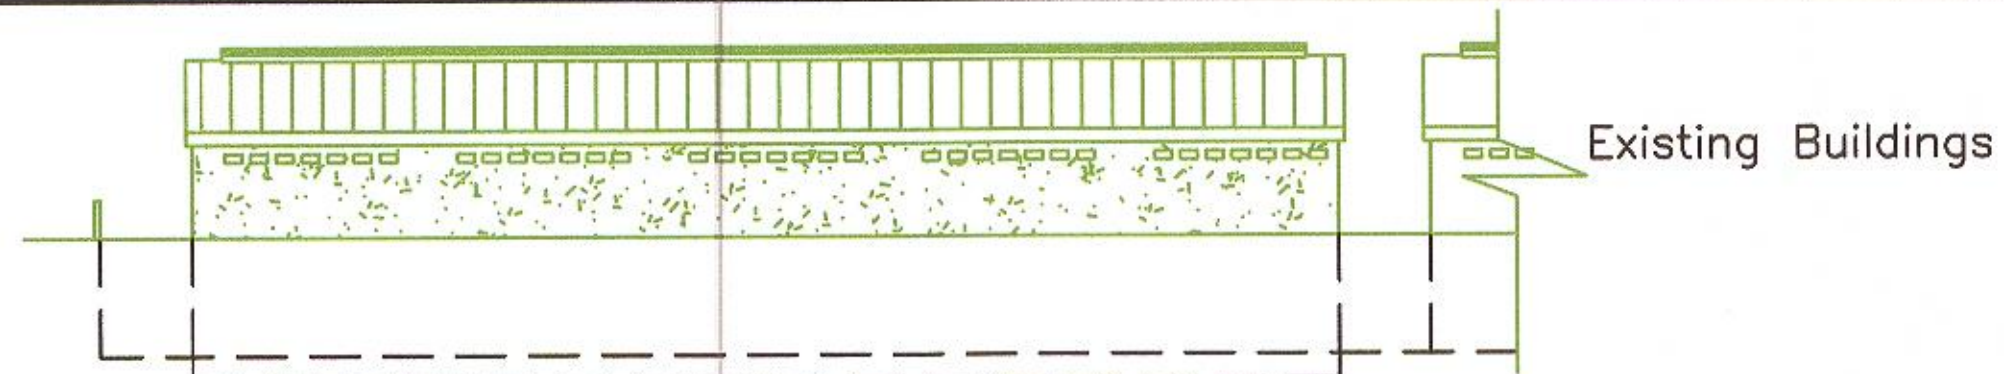

SIDE ELEVATION

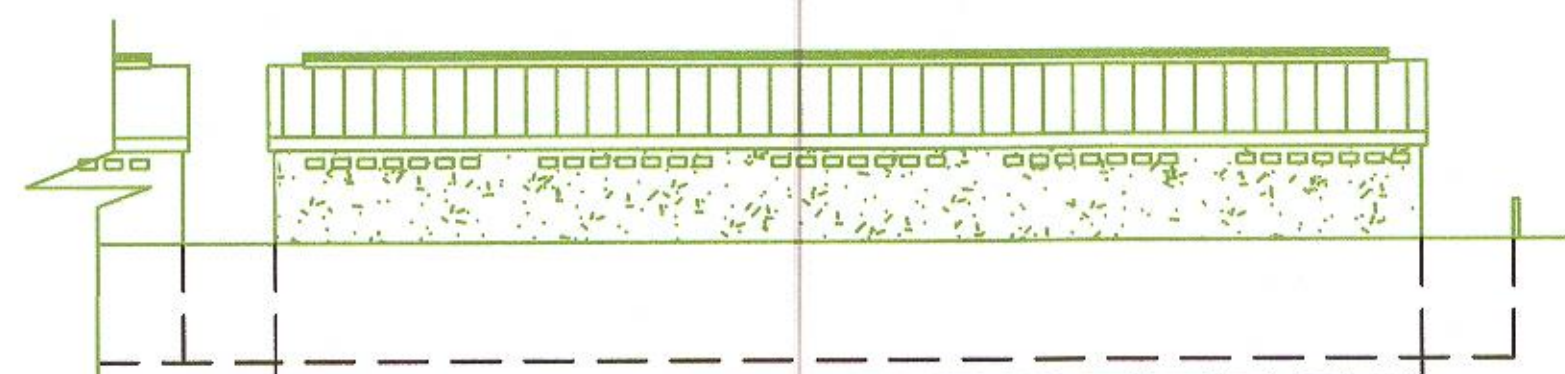

SIDE ELEVATION

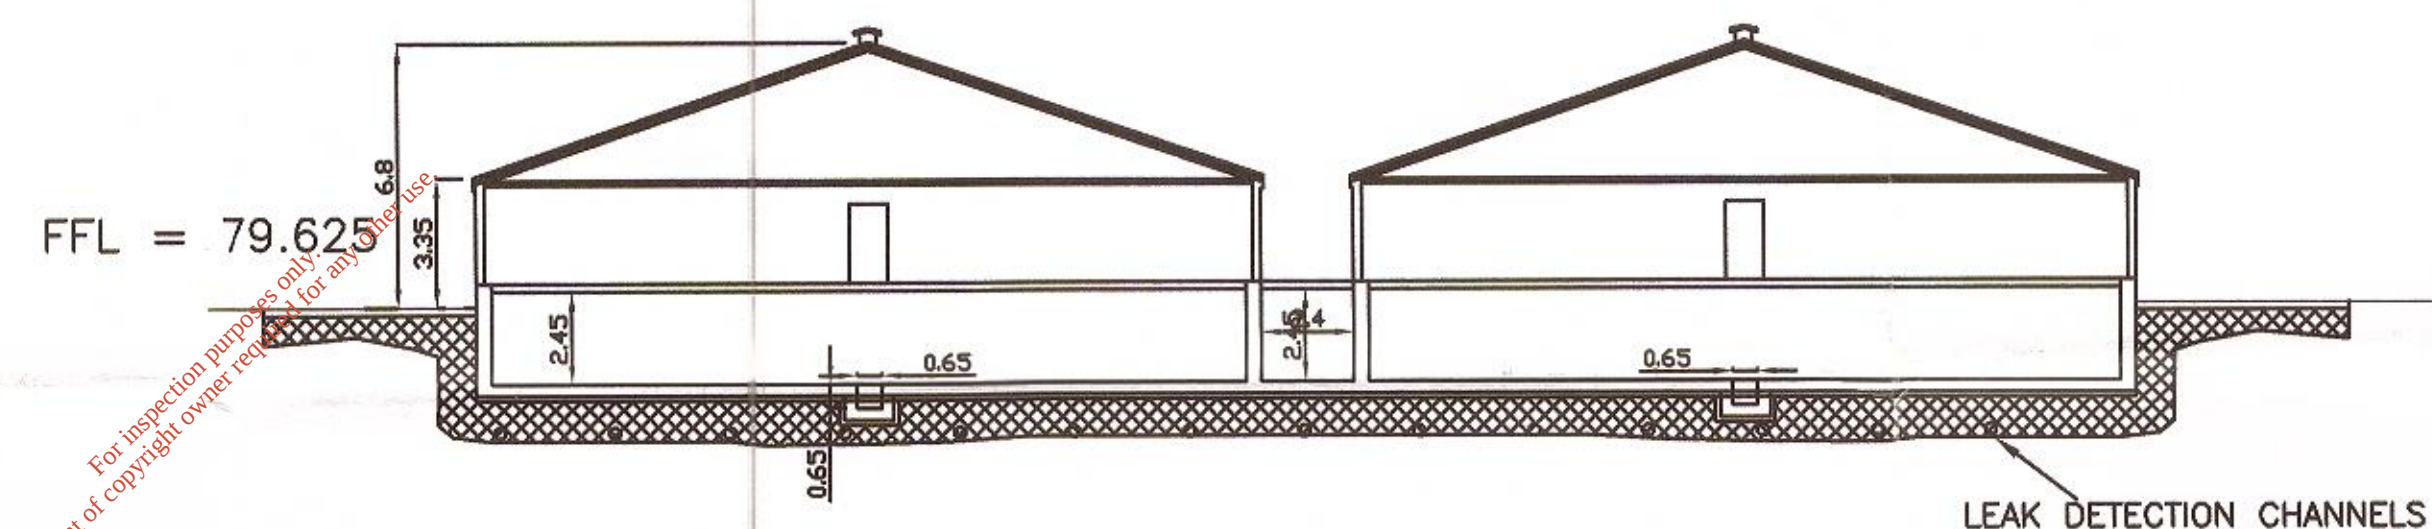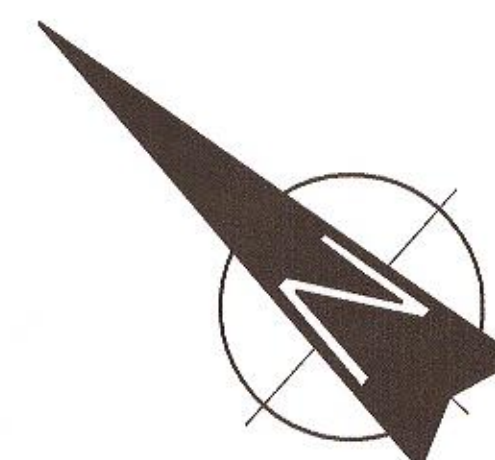

SECTION A-A

THE COLLECTION AND DISPOSAL NETWORK FOR THE CONTROL OF SOILED WATER AT THE FARMYARD, ON COMPLETION OF THE PROPOSED DEVELOPMENT PLAN SHALL BE IN ACCORDANCE WITH THE REQUIREMENTS OF S129



ALL WORK CARRIED OUT TO COMPLY TO S.123 & S.123A DEPT OF AGRICULTURE & FOOD SPECIFICATIONS

ALL RAINWATER TO BE DIVERTED VIA. 100mm P.V.C. DOWNPIPES CONNECTED & DIVERTED INTO NEARBY OPEN DRAIN



Floor Area:
Proposed Pig House Area 1:-589.60m2 (6340 Sq. Ft.)
Proposed Pig House Area 2:-589.60m2 (6340 Sq. Ft.)
Total Pig House Area:-1179.20m2 (12680 Sq. Ft.)

JOB TITLE: Erect Pig Houses and associated works at Finaway, Ballyjamesduff, Co.Cavan
DRAWING: ELEVATIONS, PLANS & SECTION
DRAWING No.1
SCALE: 1:200
DRW. BY: CLW ENVIROMENTAL PLANNERS LTD FARNHAM STREET, CAVAN, Co. CAVAN.
DATE: 21/06/2014