
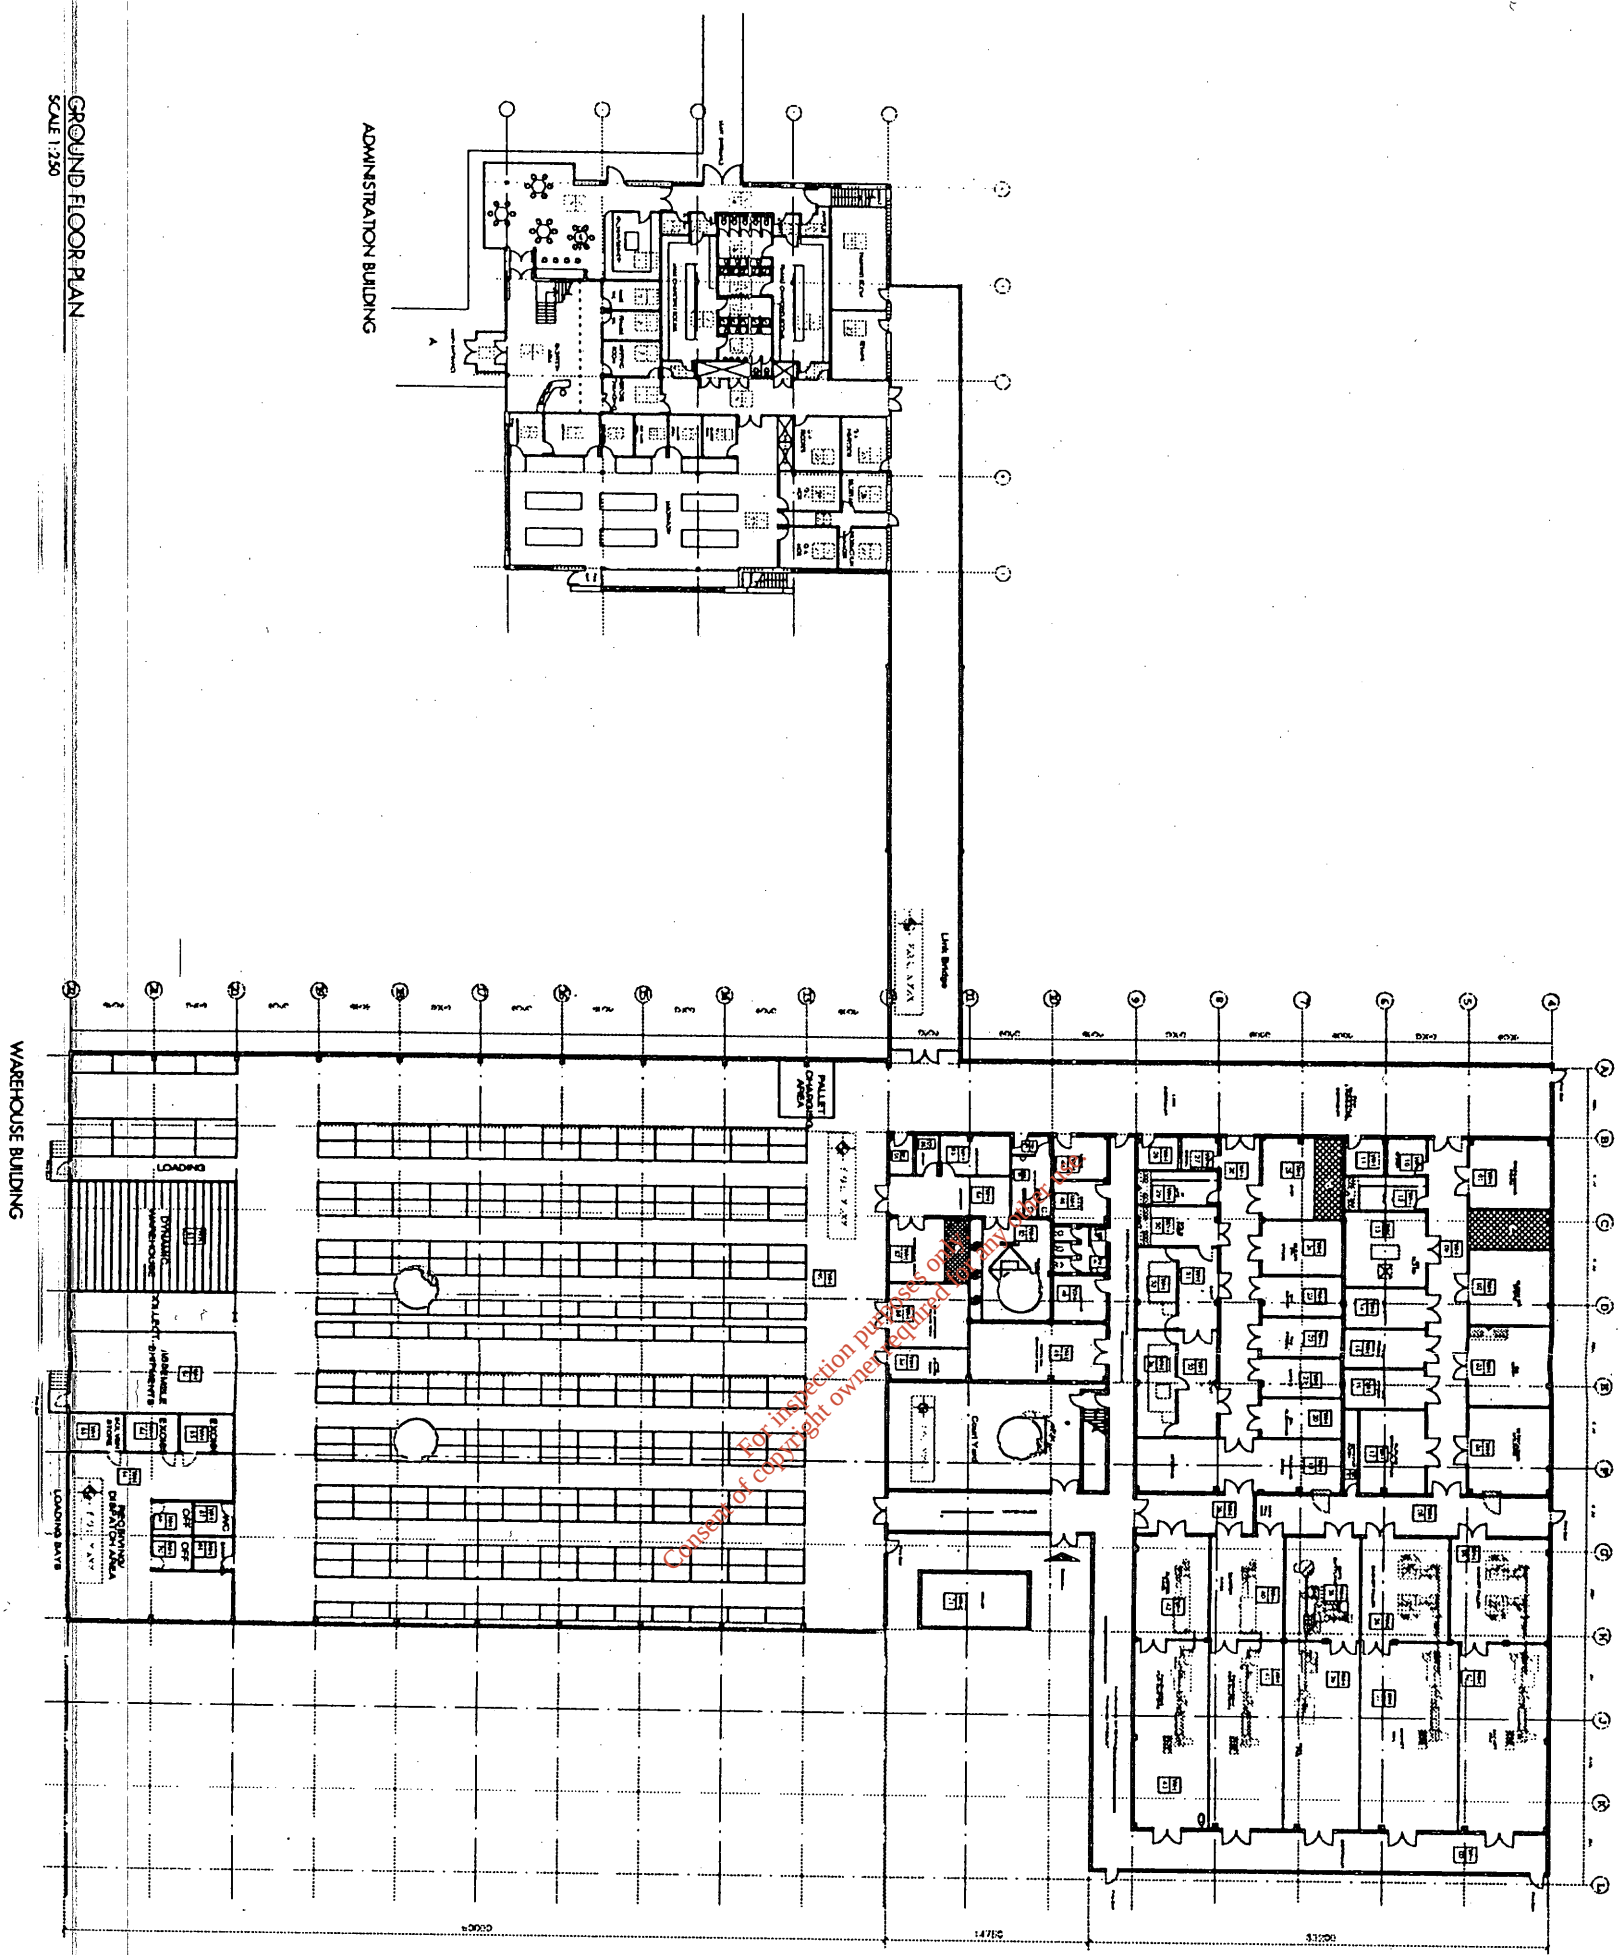


 

GROUND FLOOR PLAN
SCALE 1/320

WAREHOUSE BUILDING

ADMINISTRATION BUILDING

GENERAL NOTE

- DO NOT SCALE. USE NOTED DIMENSIONS ONLY.
- THIS DRAWING IS TO BE READ IN CONJUNCTION WITH ALL RELEVANT SPECIFICATIONS AND DRAWINGS.
- ALL DIMENSIONS TO BE CHECKED ON SITE.
- IN THE EVENT OF ANY DISCREPANCIES BETWEEN DRAWINGS, THE CONTRACTOR IS TO PRIORITISE THE MOST FAVORABLE.


NOTES/LEGEND

Revision	Date	Description	By

PLANNING APPLICATION

Murray O'Laire
ARCHITECTS BRIANNE'S BUREAU DESIGNERS & BUILDERS
10/12 Pindar St.
Cromwell, Co. Louth, Ireland
Tel: 01850 711111
Fax: 01850 711112
Email: info@murrayolaire.com

Project Name	1100
Project No.	97067
Project Date	10
Project Status	P1

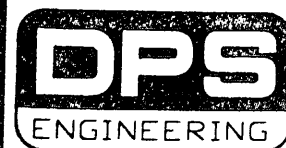

ST. PATRICK'S HOUSE,
LOWER GLANMIRE ROAD,
CORK. 021-503322.
LANDSCAPE HOUSE,
LANDSCAPE ROAD, CHURCHTOWN,
DUBLIN 14. 01-2961844


CLIENT



TITLE

SITE LOCATION MAP

DRN	P.R.	PROJECT No.	SCALE	REV
DATE	06.04.98	97017	1:75	A
CKD				
APP				
		DRG No. 97017-SK-060		

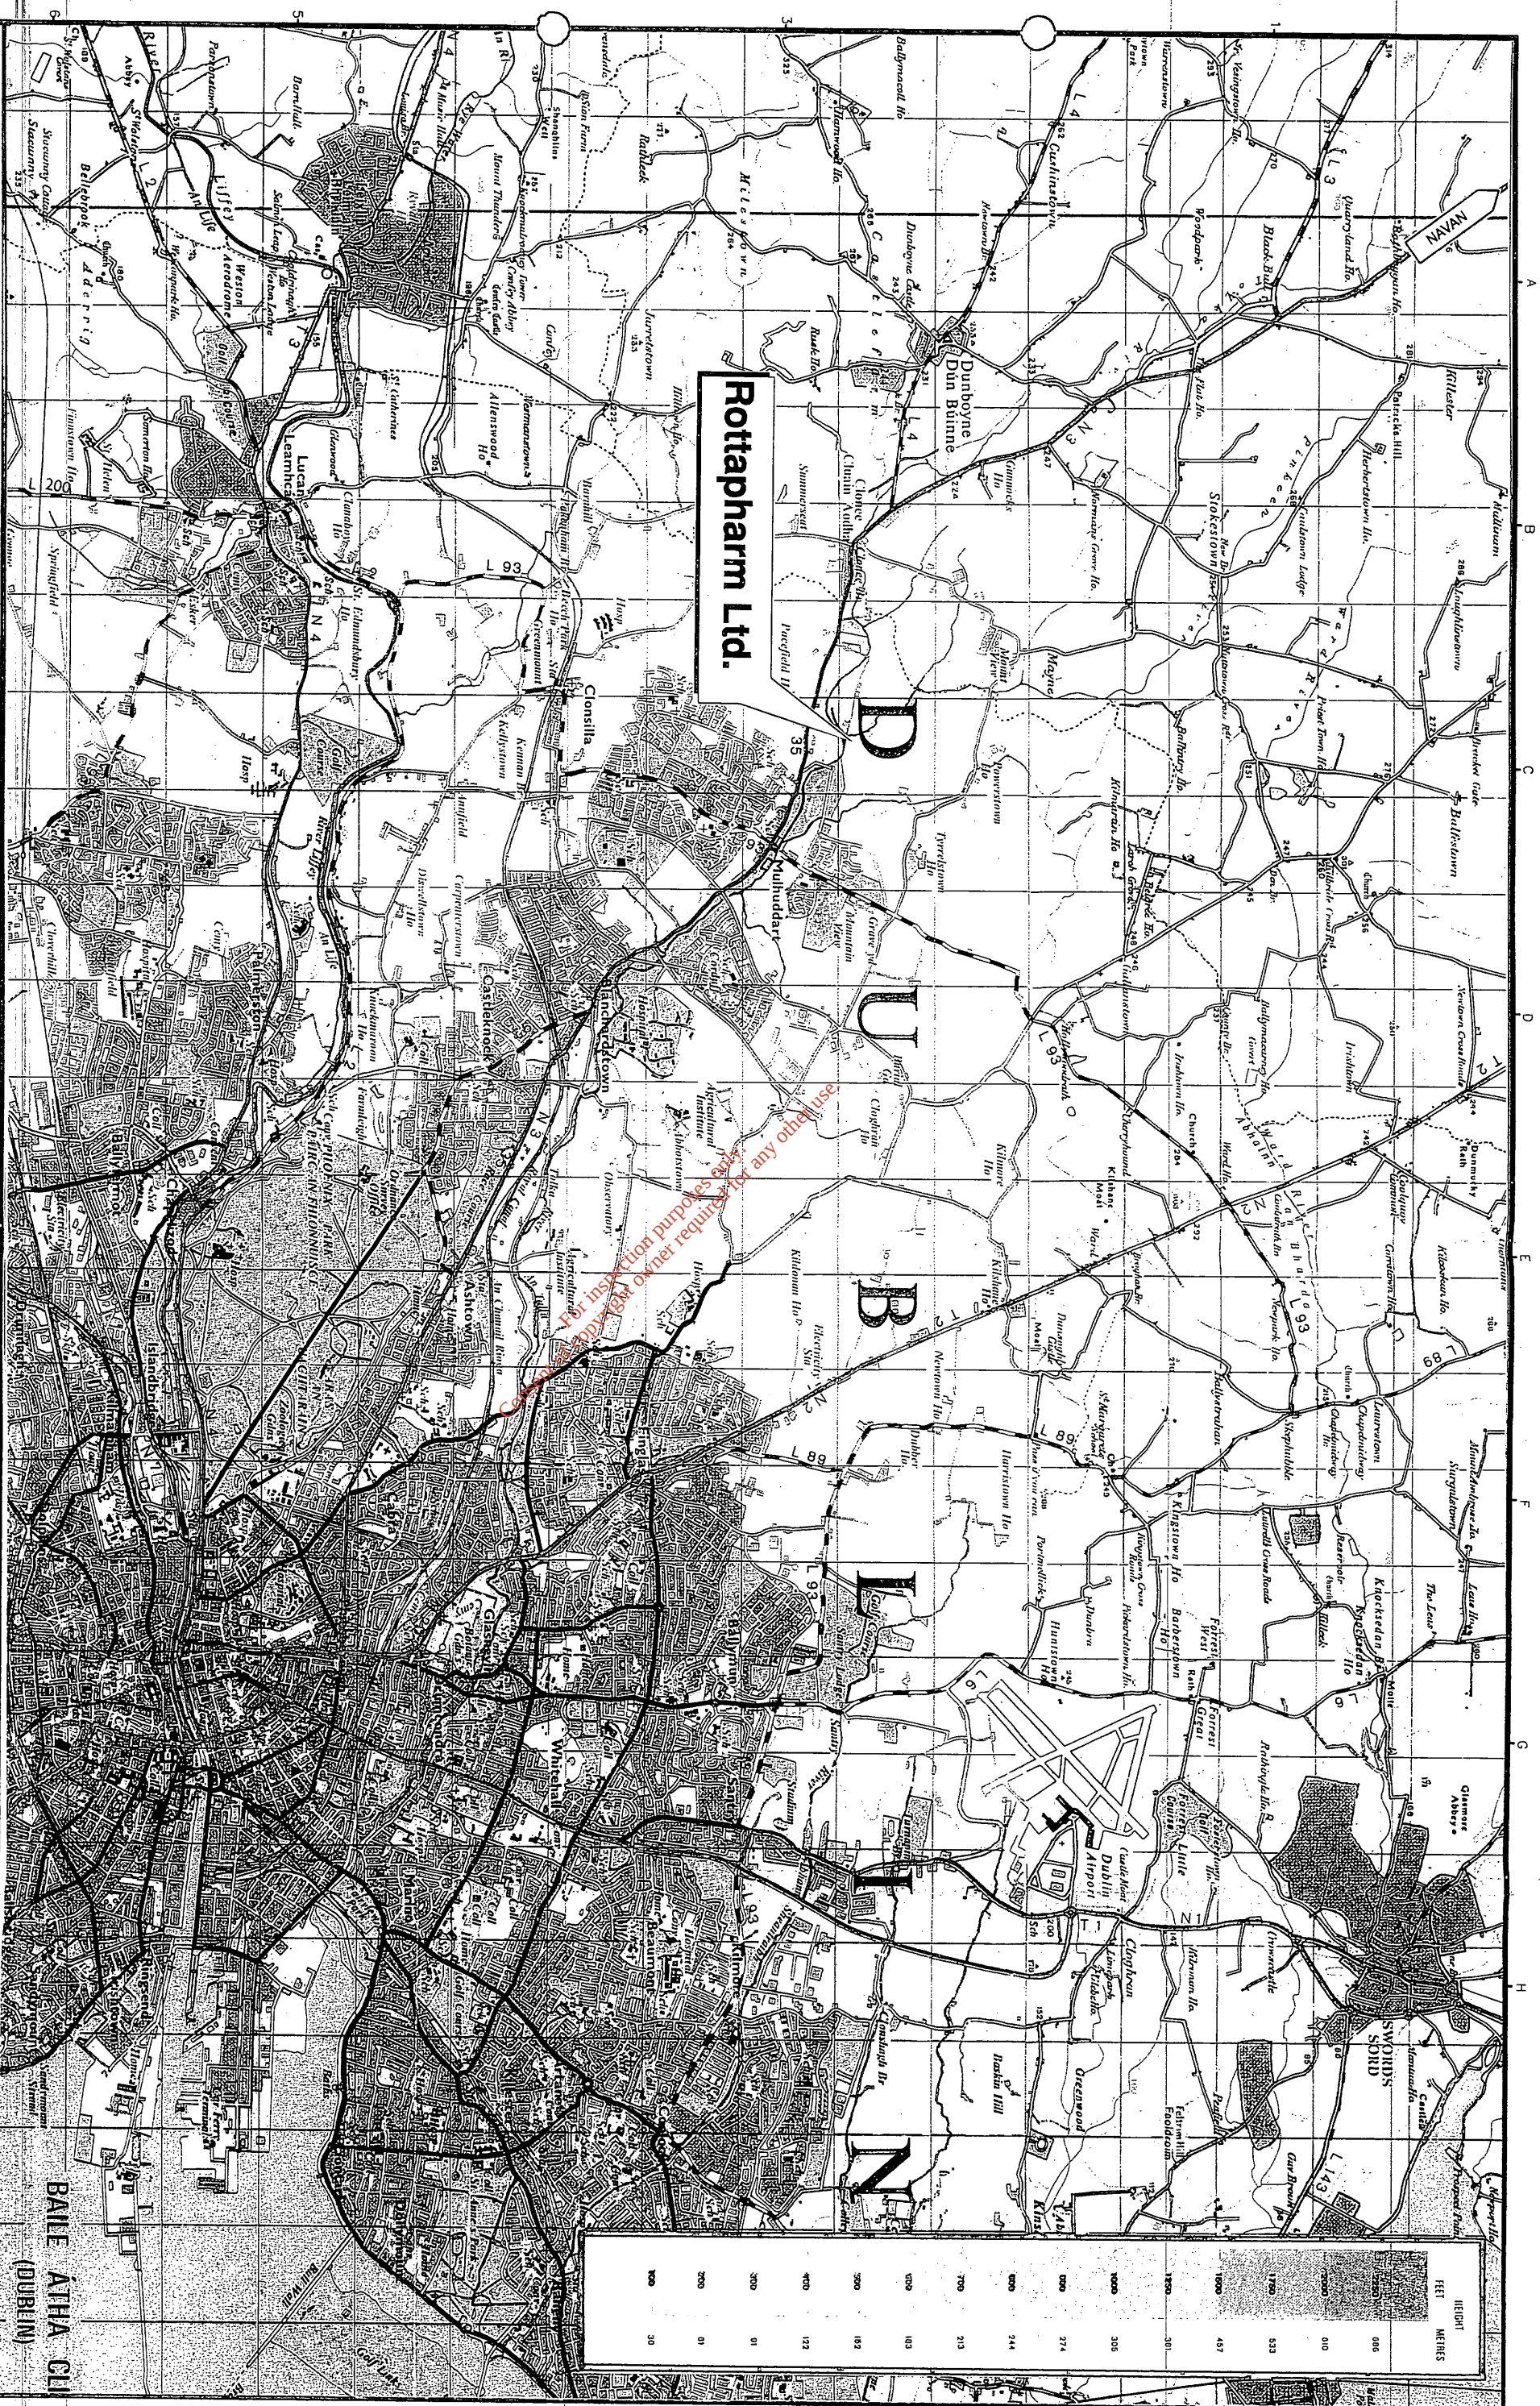

Rottapharm Ltd.



ST. PATRICK'S HOUSE,
LOWER GLANMIRE ROAD,
CORR. 021-503322.

LANDSCAPE HOUSE,
LANDSCAPE ROAD, CHURCHTOWN,
DUBLIN 14. 01-2961844

CLIENT

TITLE

SITE LOCATION MAP

DRN	B.H.	PROJECT No.	SCALE	REV
DATE	27-03-98	97017	1":1MI	A
CKD				
APP		DRG No. 97017-AE-002		

BAILE ATHA CLU
(DUBLIN)