




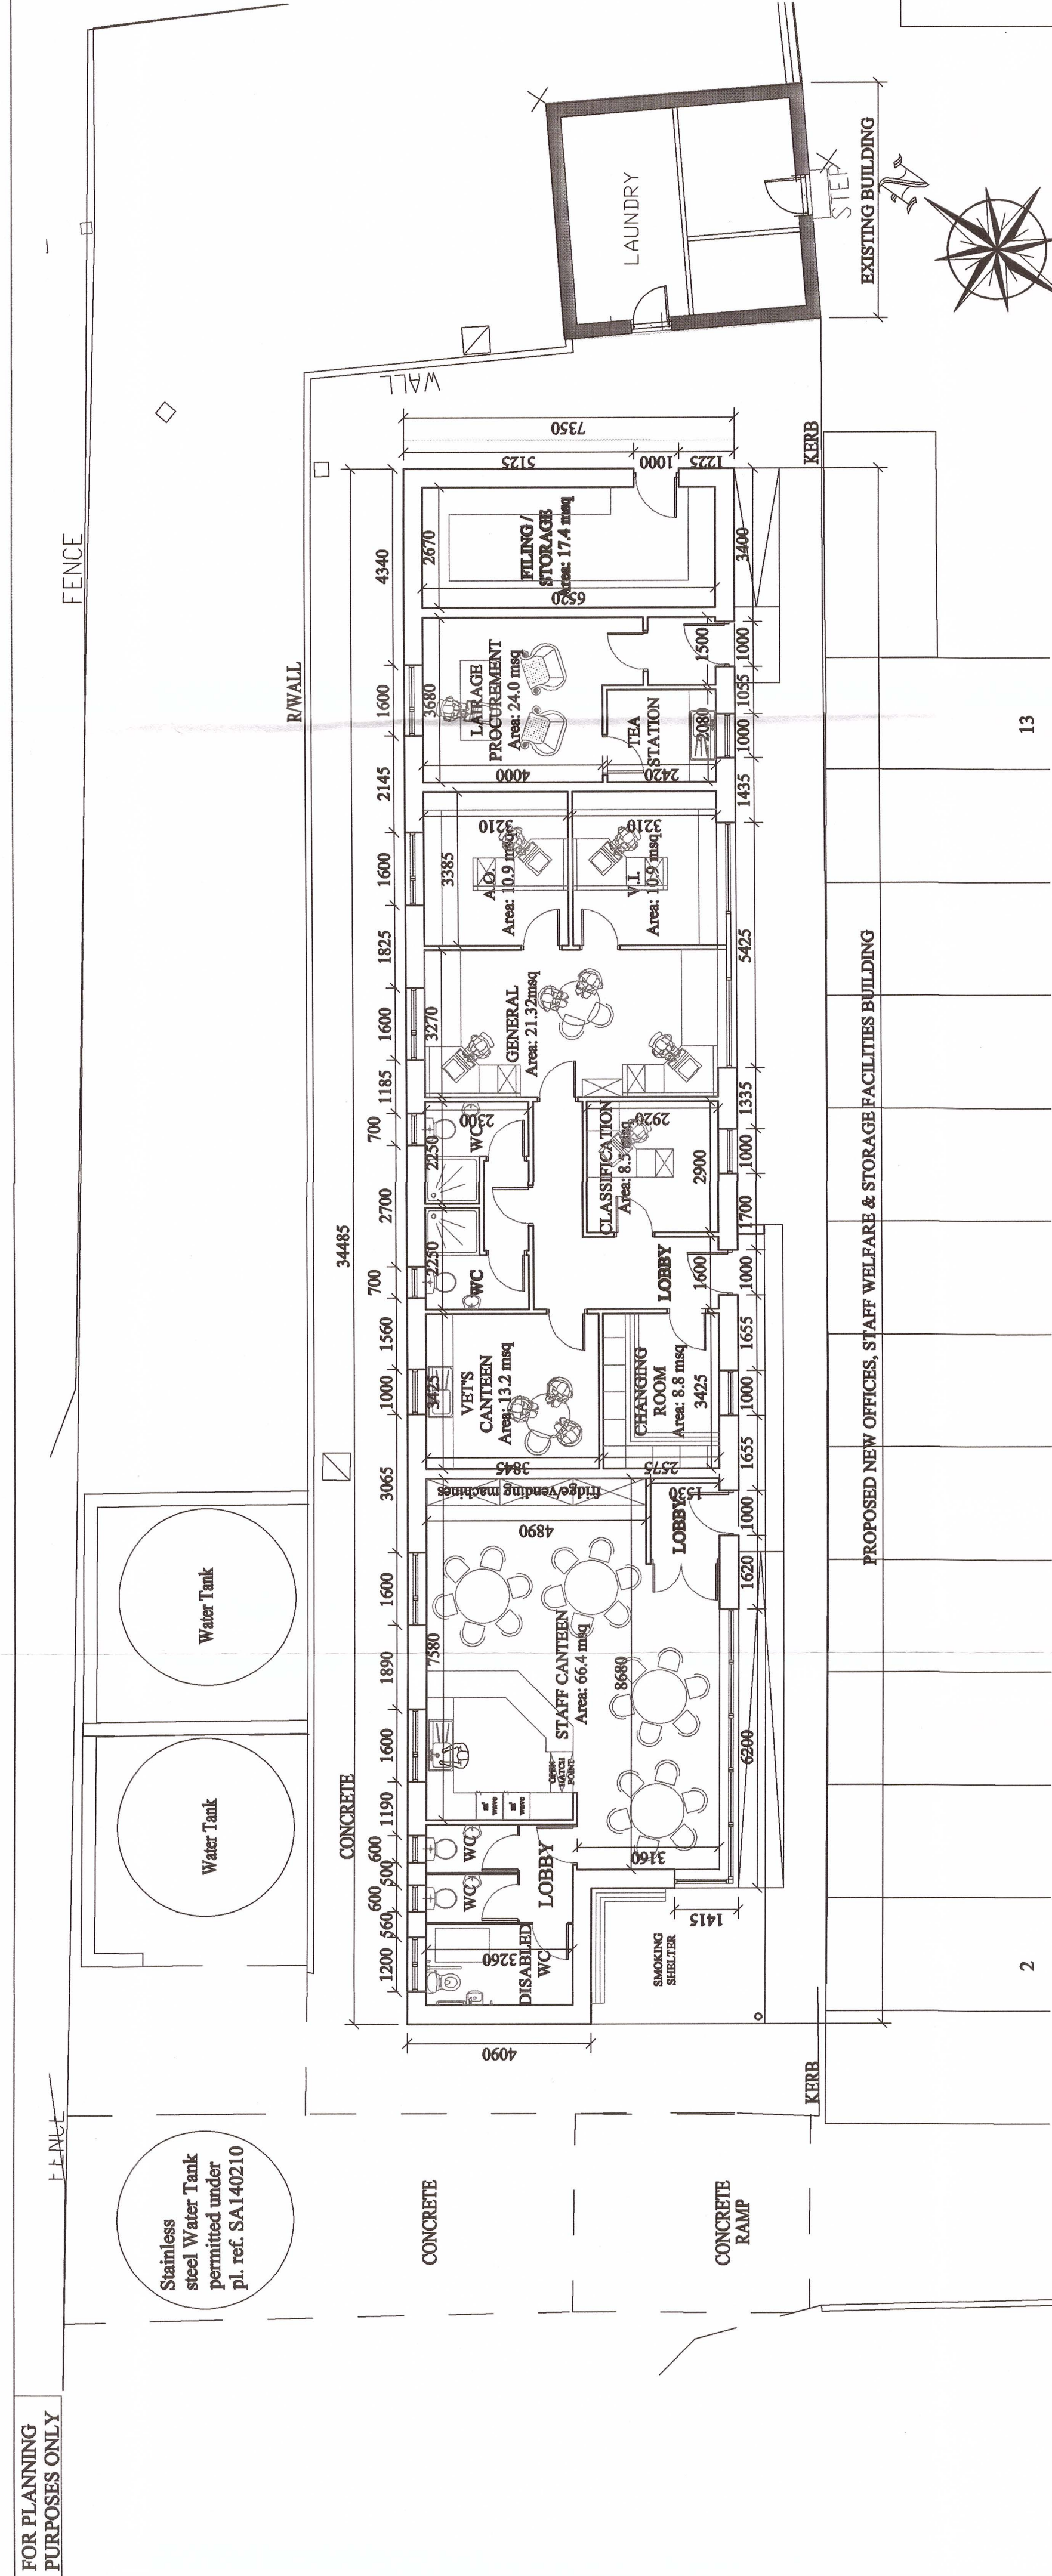

PROPOSED FLOOR PLAN: Offices & Canteen 1:100

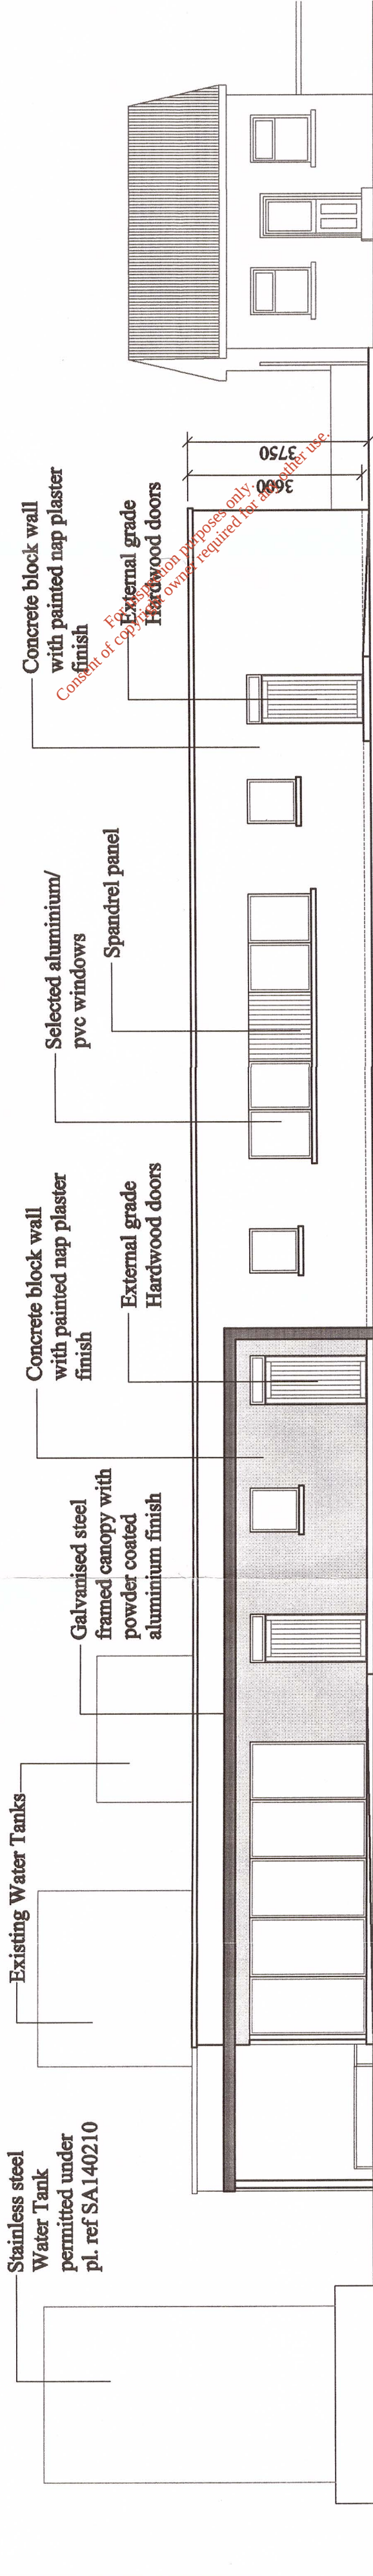


PROPOSED FRONT ELEVATION: Offices & Canteen 1:100

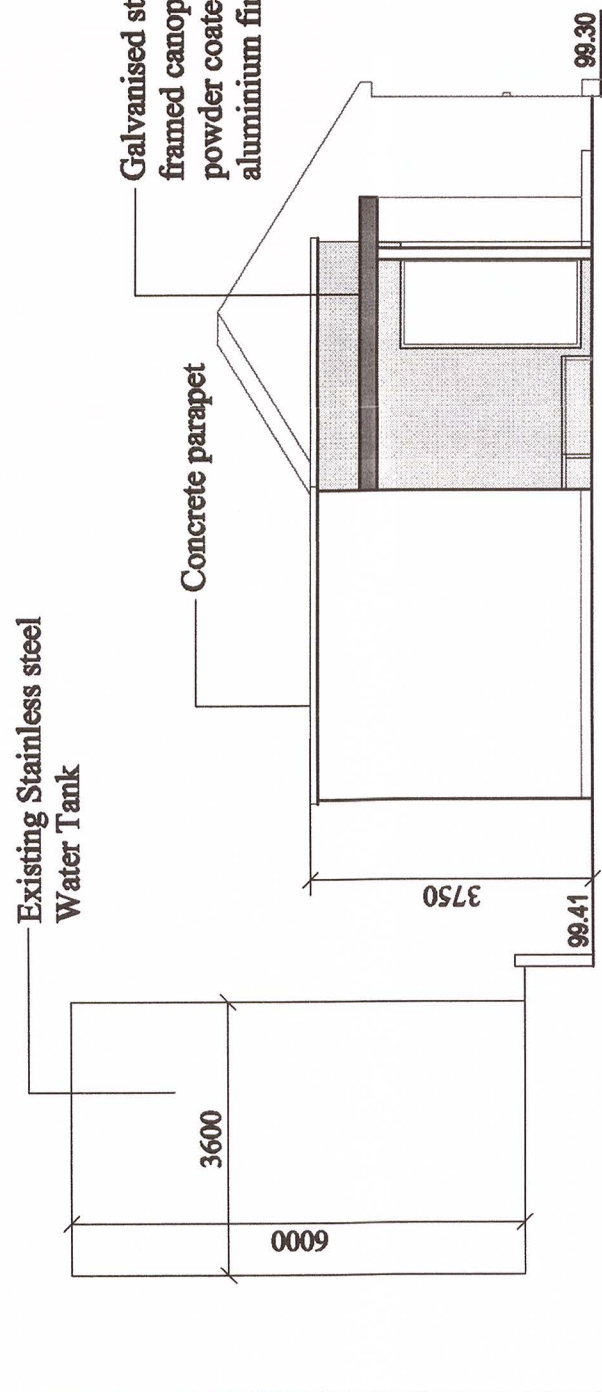


SIDE ELEVATION: Offices & Canteen 1:100

SIDE ELEVATION: Offices & Canteen 1:100


SECTION: Offices & Canteen 1:100

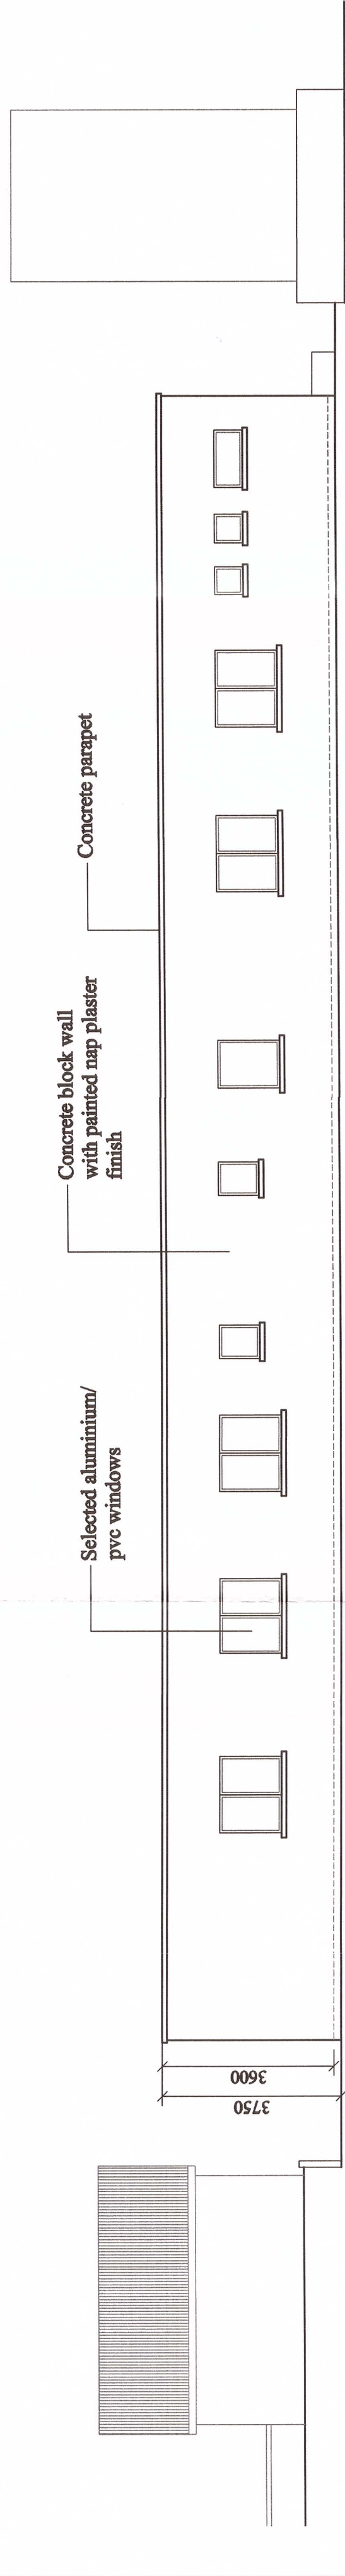


REAR ELEVATION: Offices & Canteen 1:100

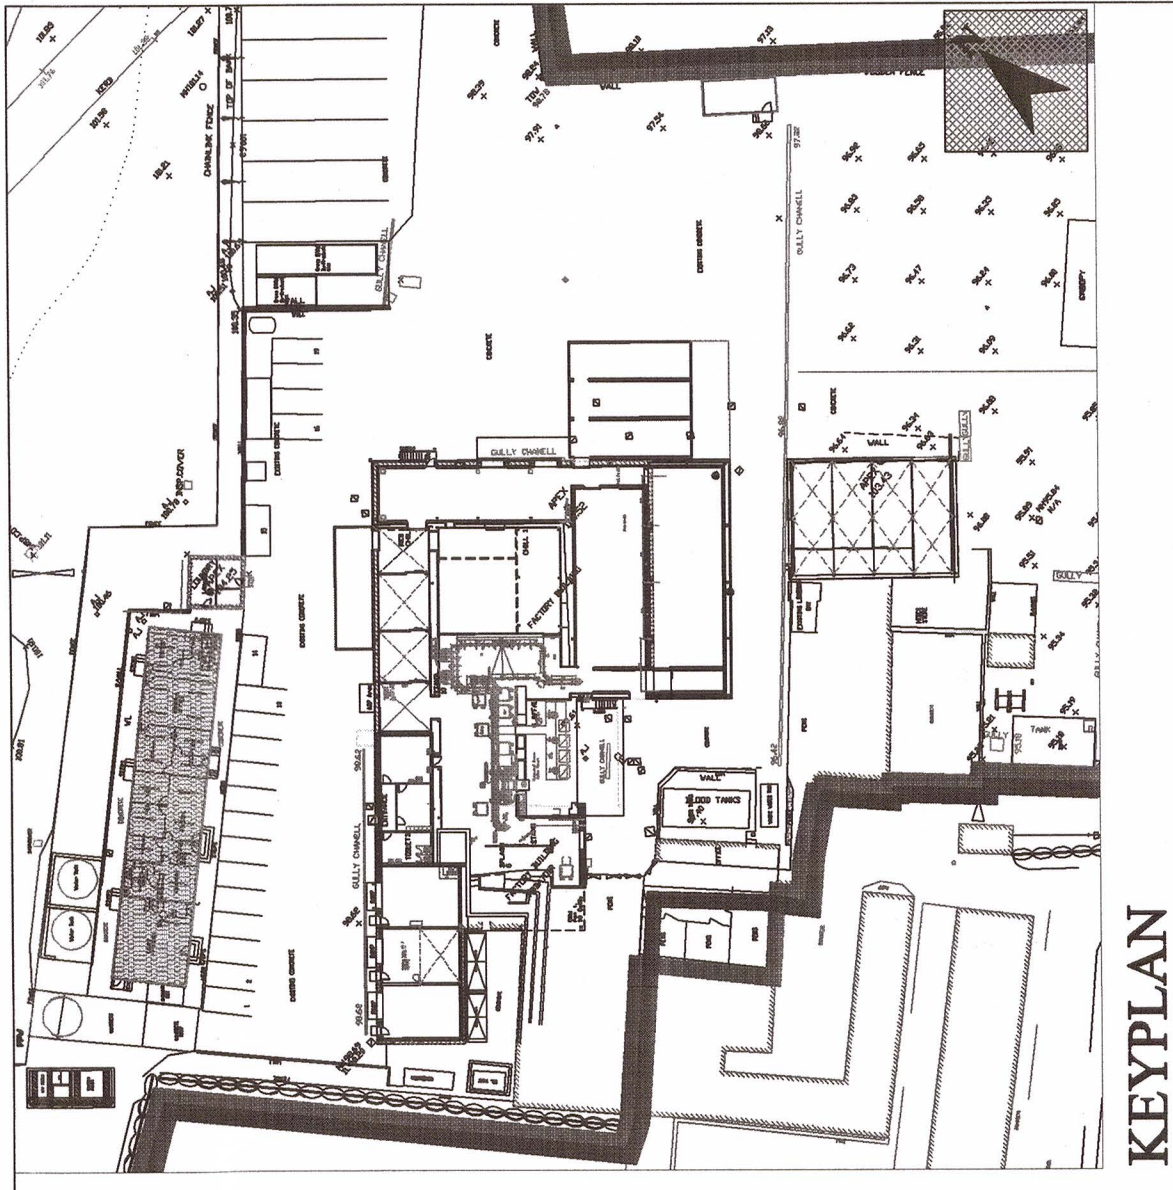


KEYPLAN

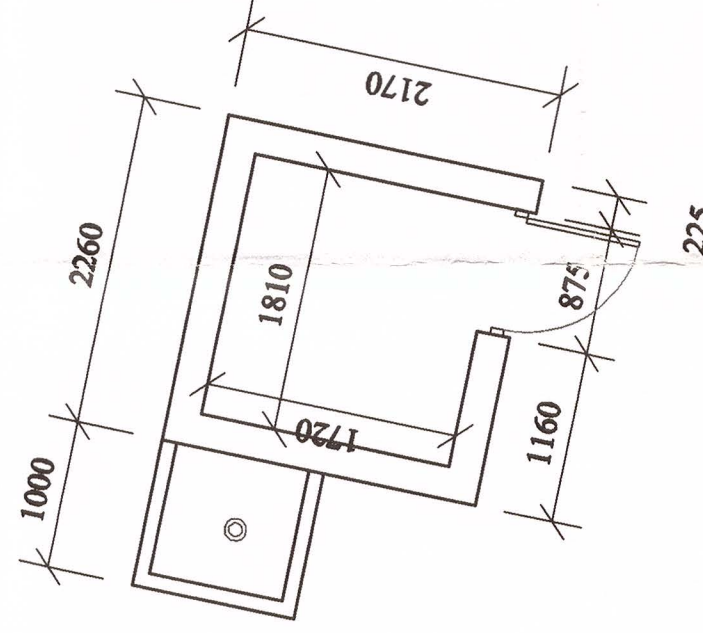

PROPOSED PLAN: Pump House 1:50

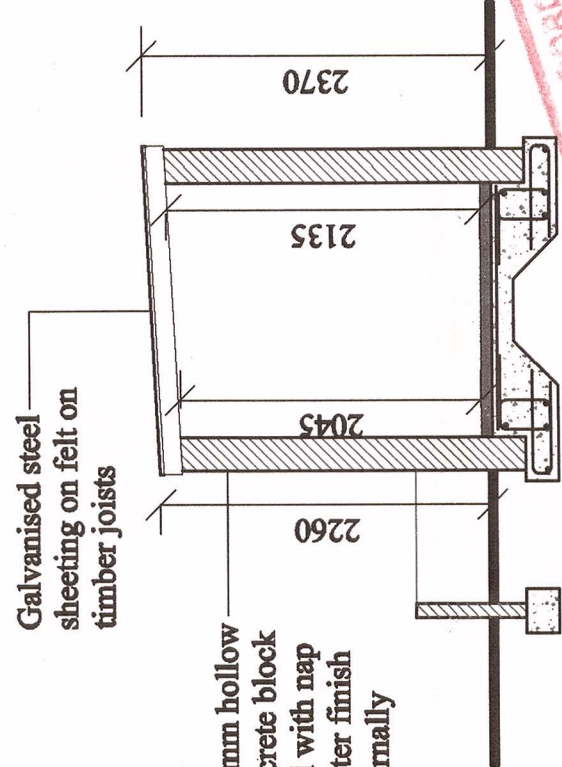


PROPOSED SECTION: Pump House 1:50

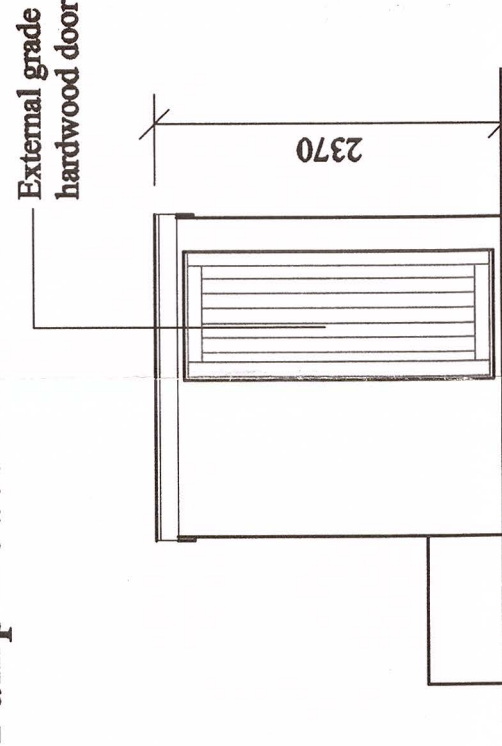


FRONT ELEVATION: Pump House 1:50

SIDE ELEVATION: Pump House 1:50

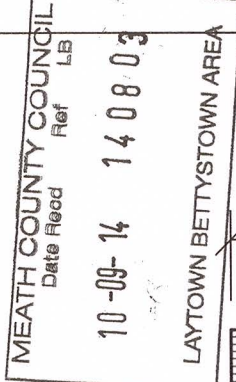

Concrete block wall with painted nap plaster finish

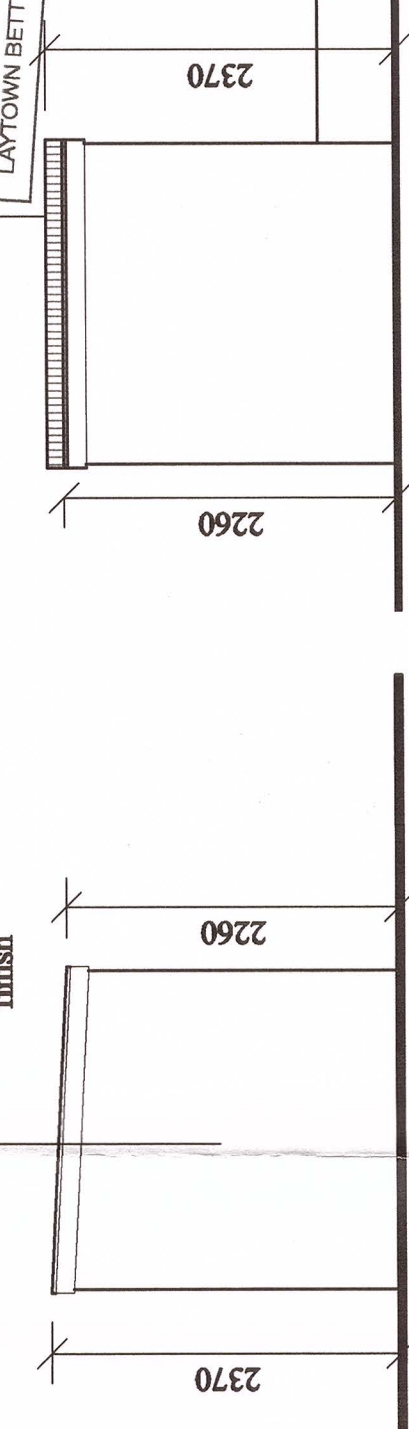

SIDE ELEVATION: Pump House 1:50

REAR ELEVATION: Pump House 1:50

revisions		date	issue	revisions	Job Title:		Job no.:	14/18	drwg. no.:	08	issue:	Planning
					PLANNING APPLICATION FOR DUNBIA @ PAINESTOWN, BEAUPARC, NAVAN, CO. MEATH.							
					PROPOSED OFFICES & STAFF WELFARE FACILITIES.							
					drawn by: BH/SB							
					scale: 1:100/50 @ A1							
					date: September 2014							

HANLY • ROBINSON
ARCHITECTS
Lava One, Unit 8, Galway Technology Park, Parkmore, Galway.
Ph: 091-985401
Fax: 091-444288
Email: admin@hanlyrobinson.com