

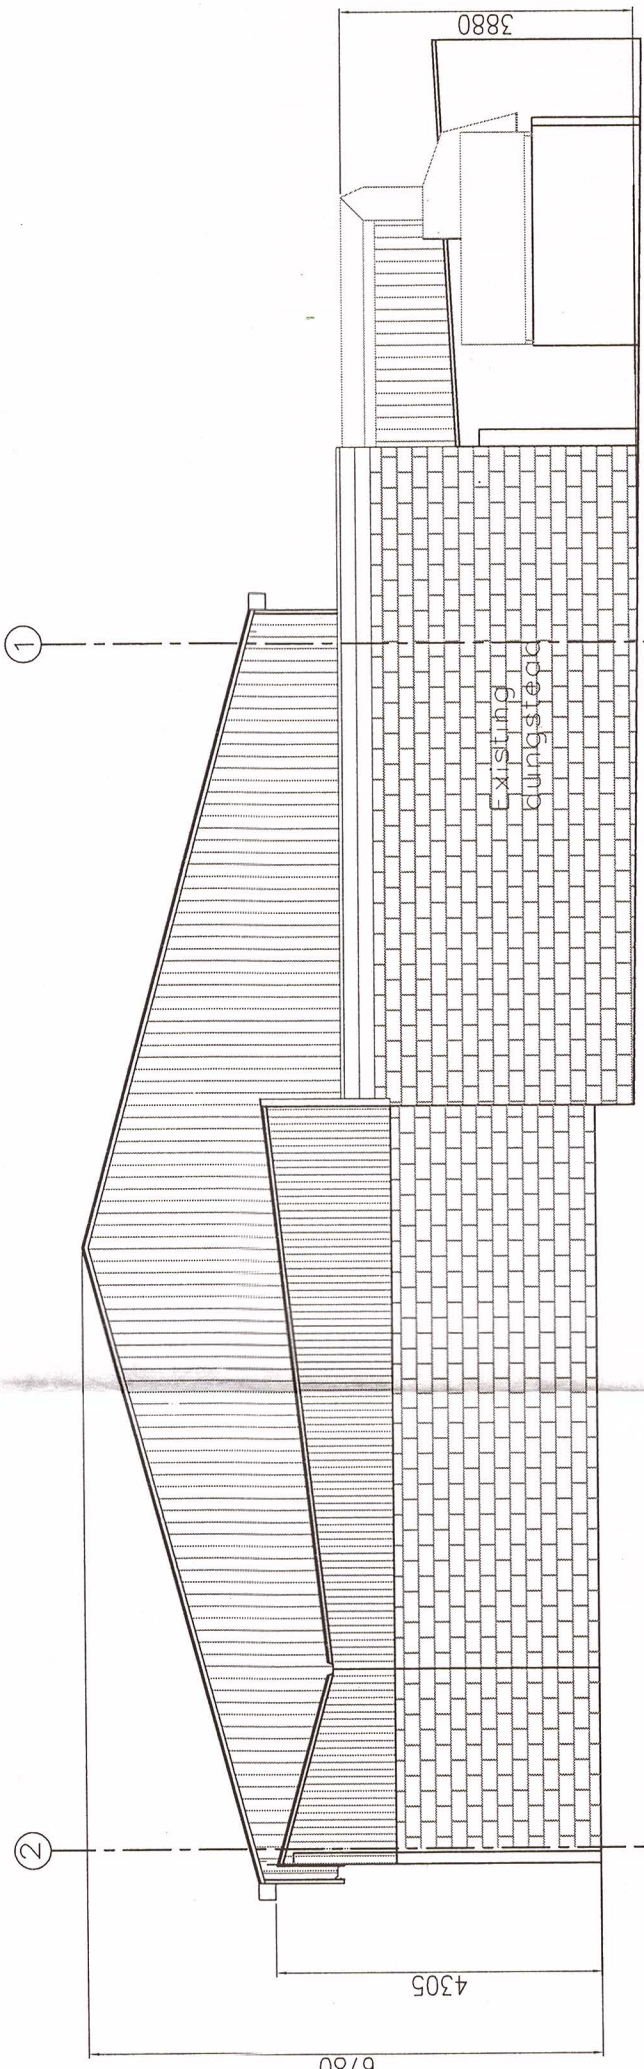
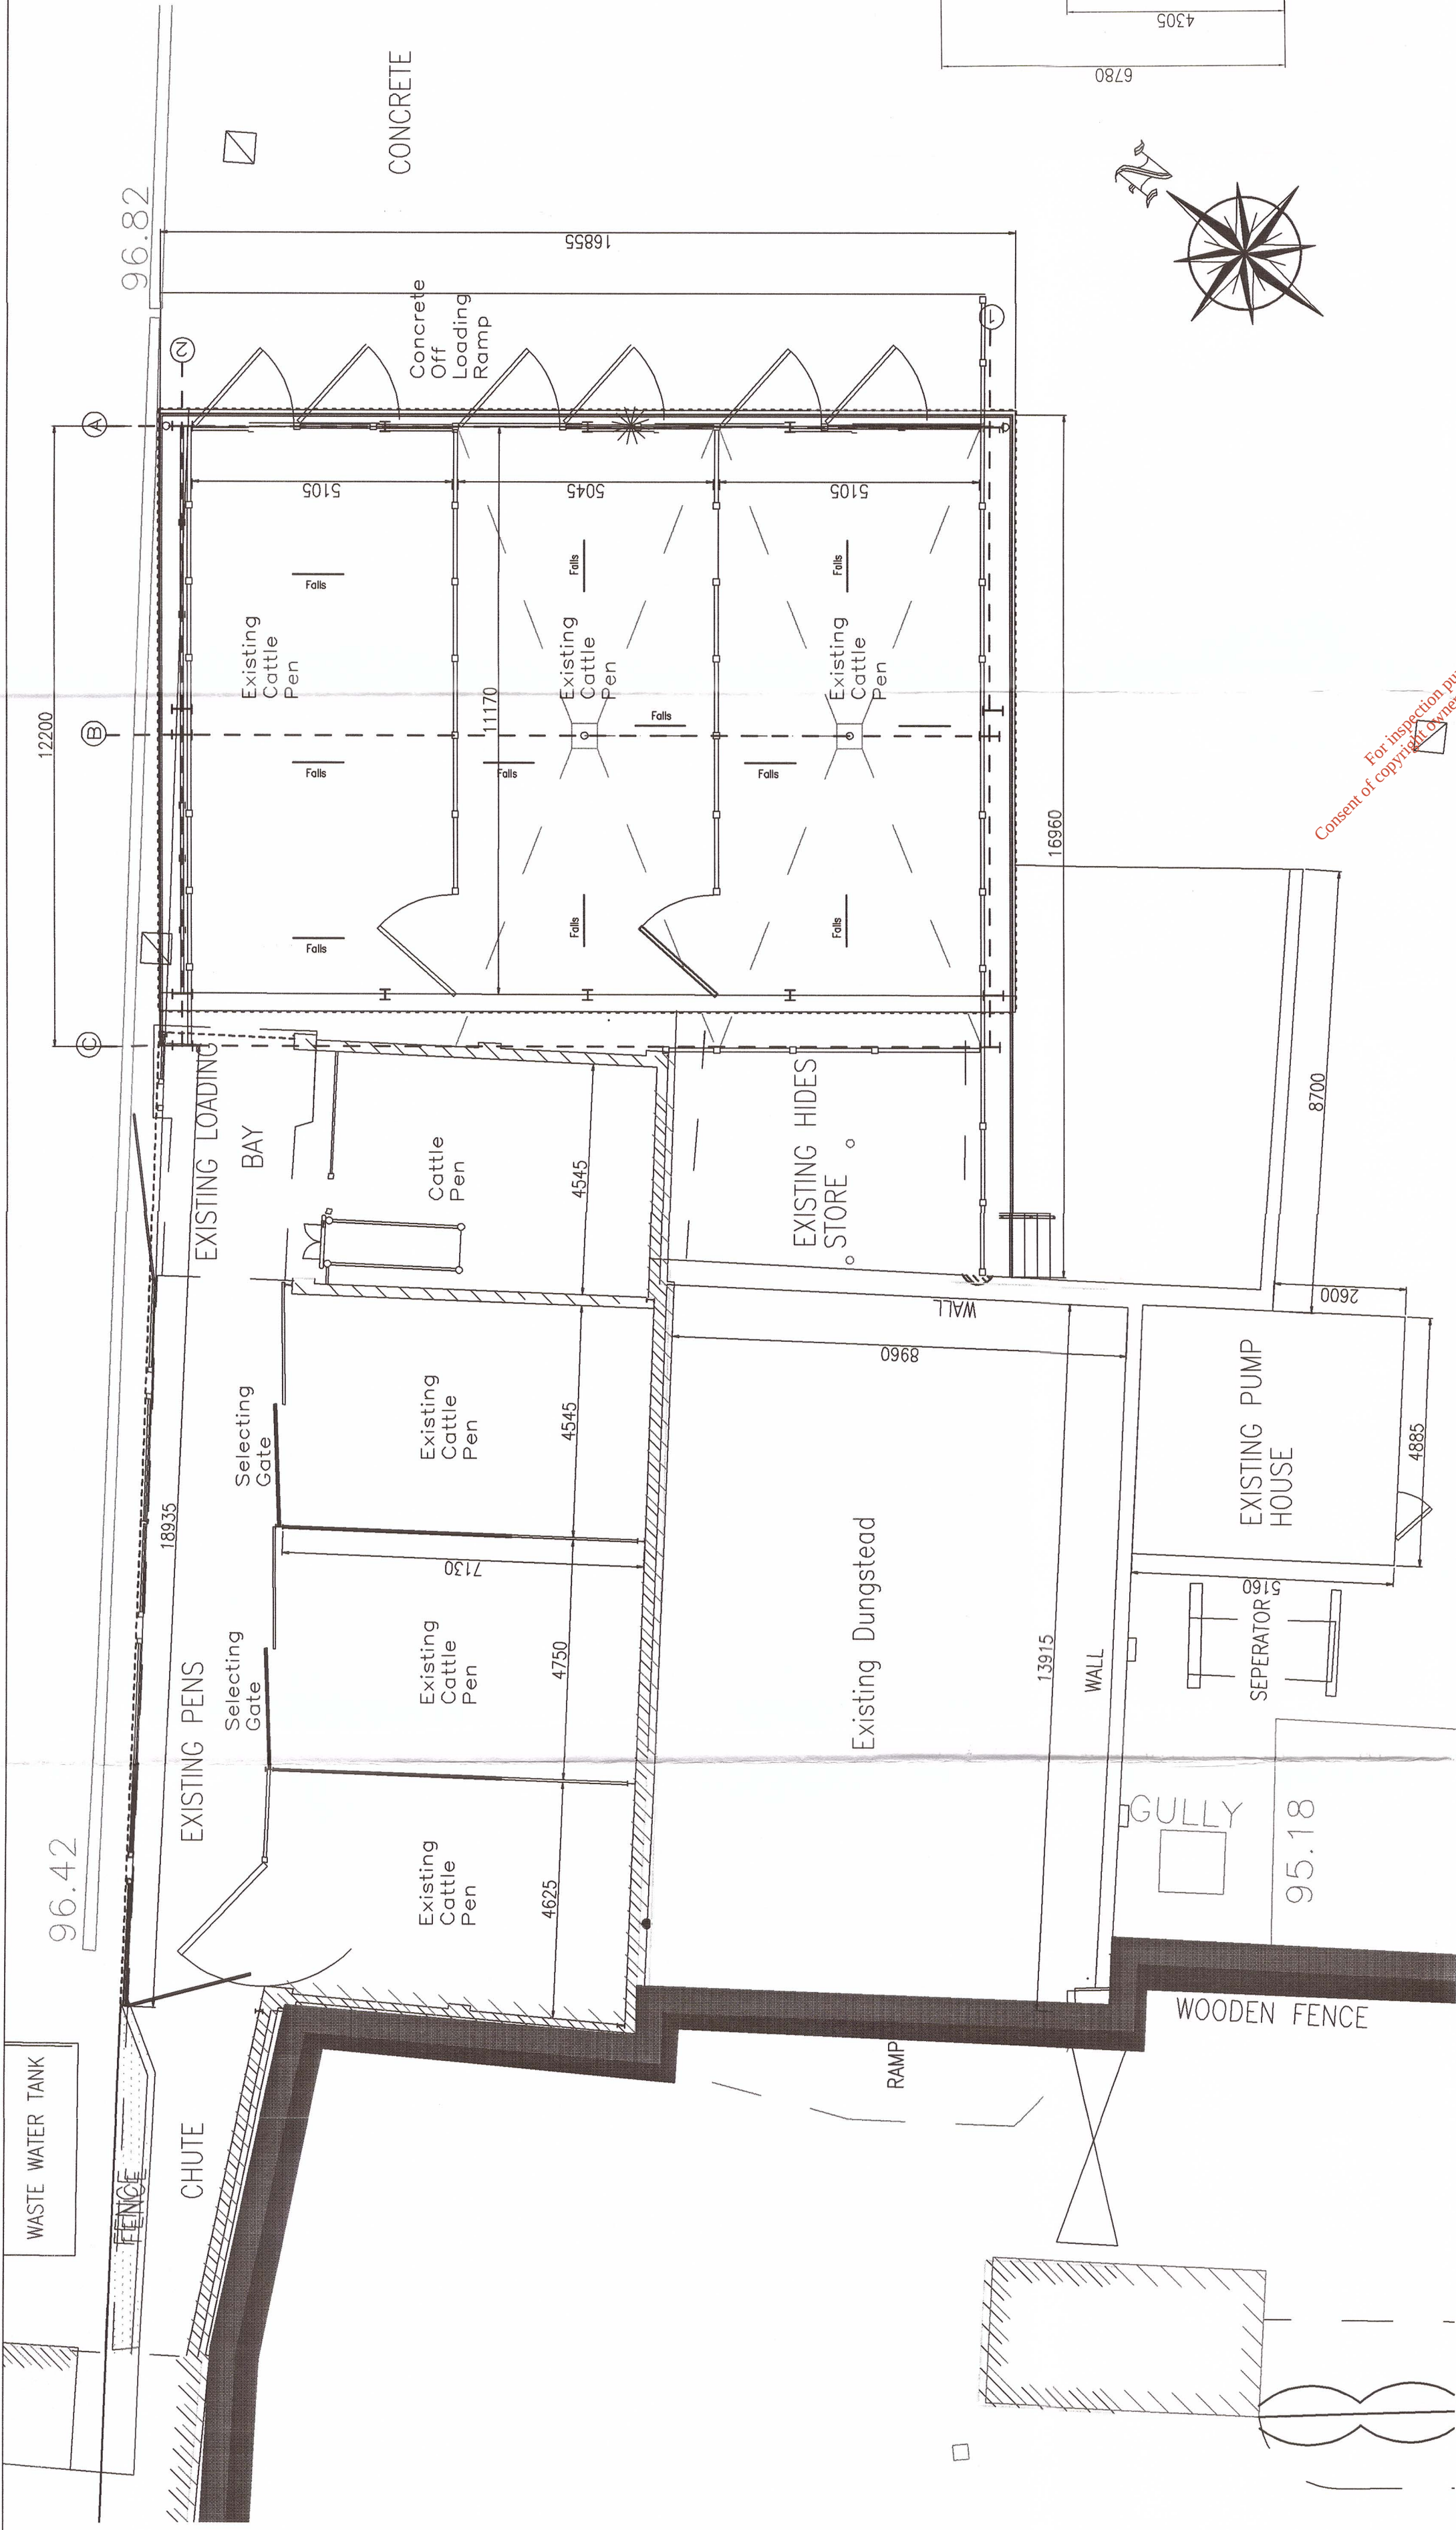
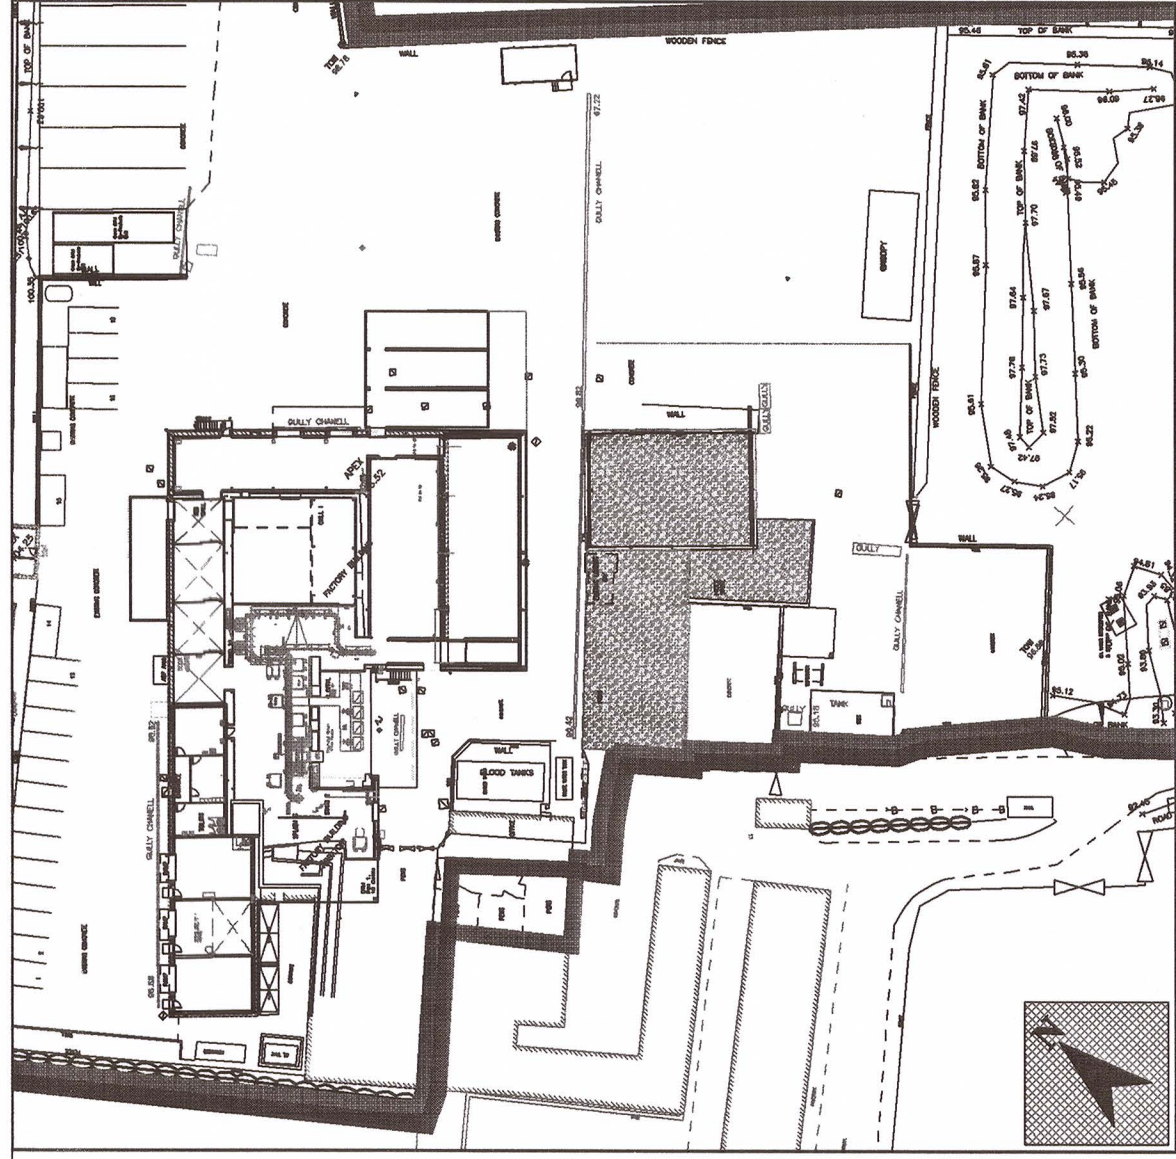


EXISTING LAIRAGE REAR ELEVATION (South West)


EXISTING LAIRAGE AREA FLOOR PLAN

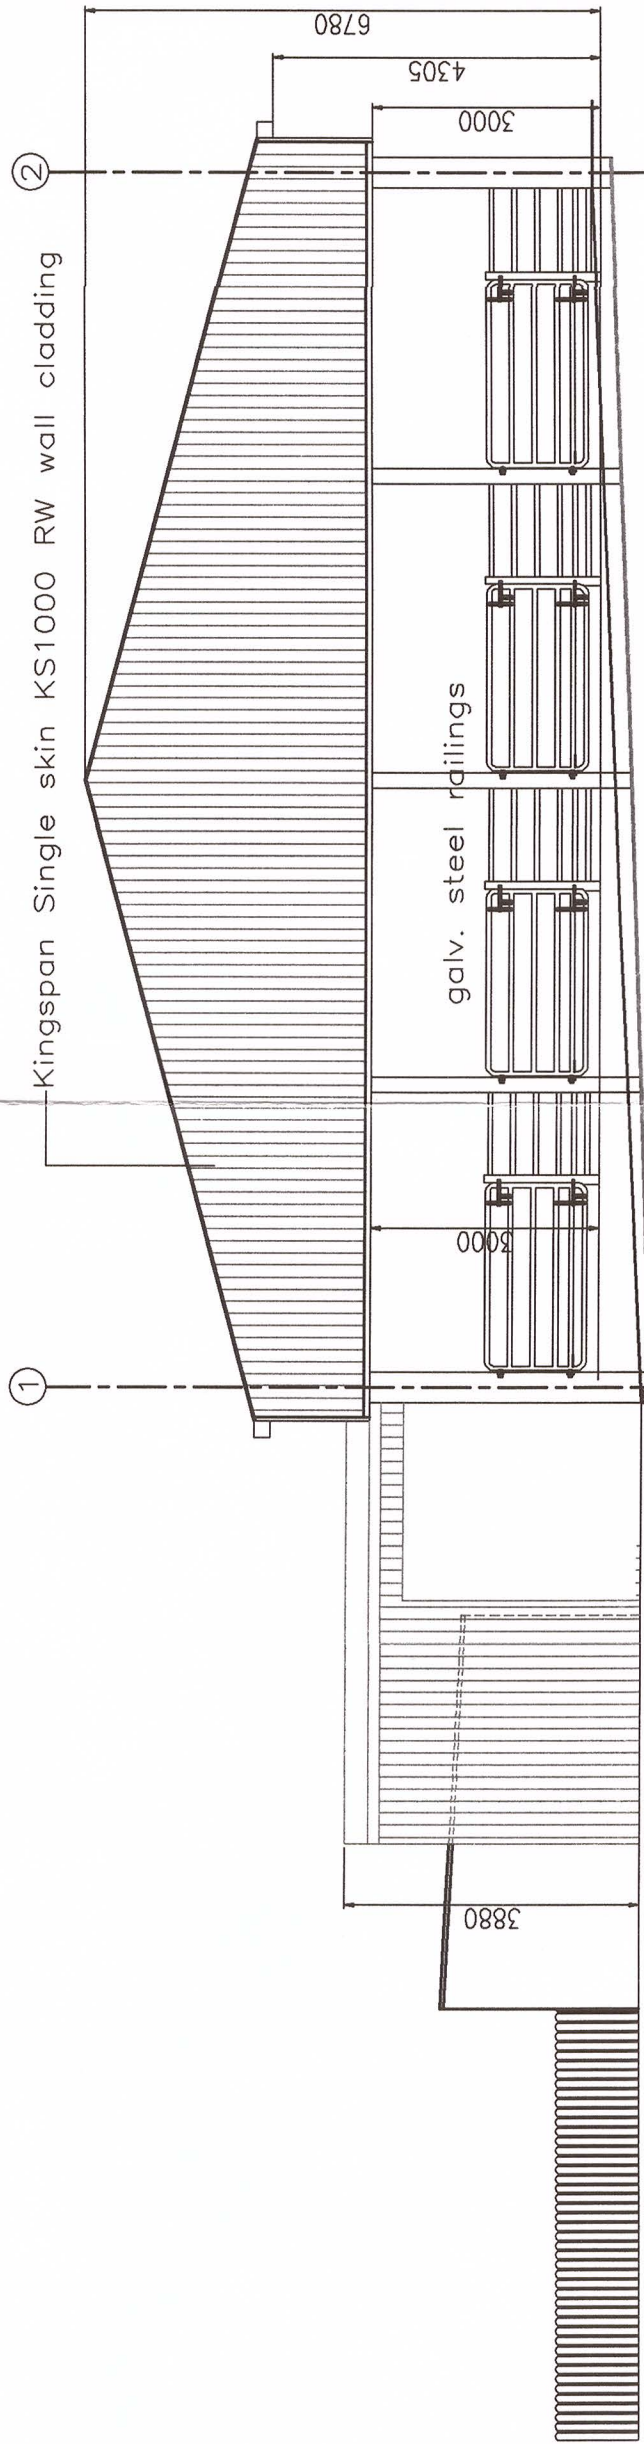


EXISTING LAIRAGE FRONT ELEVATION (North East)

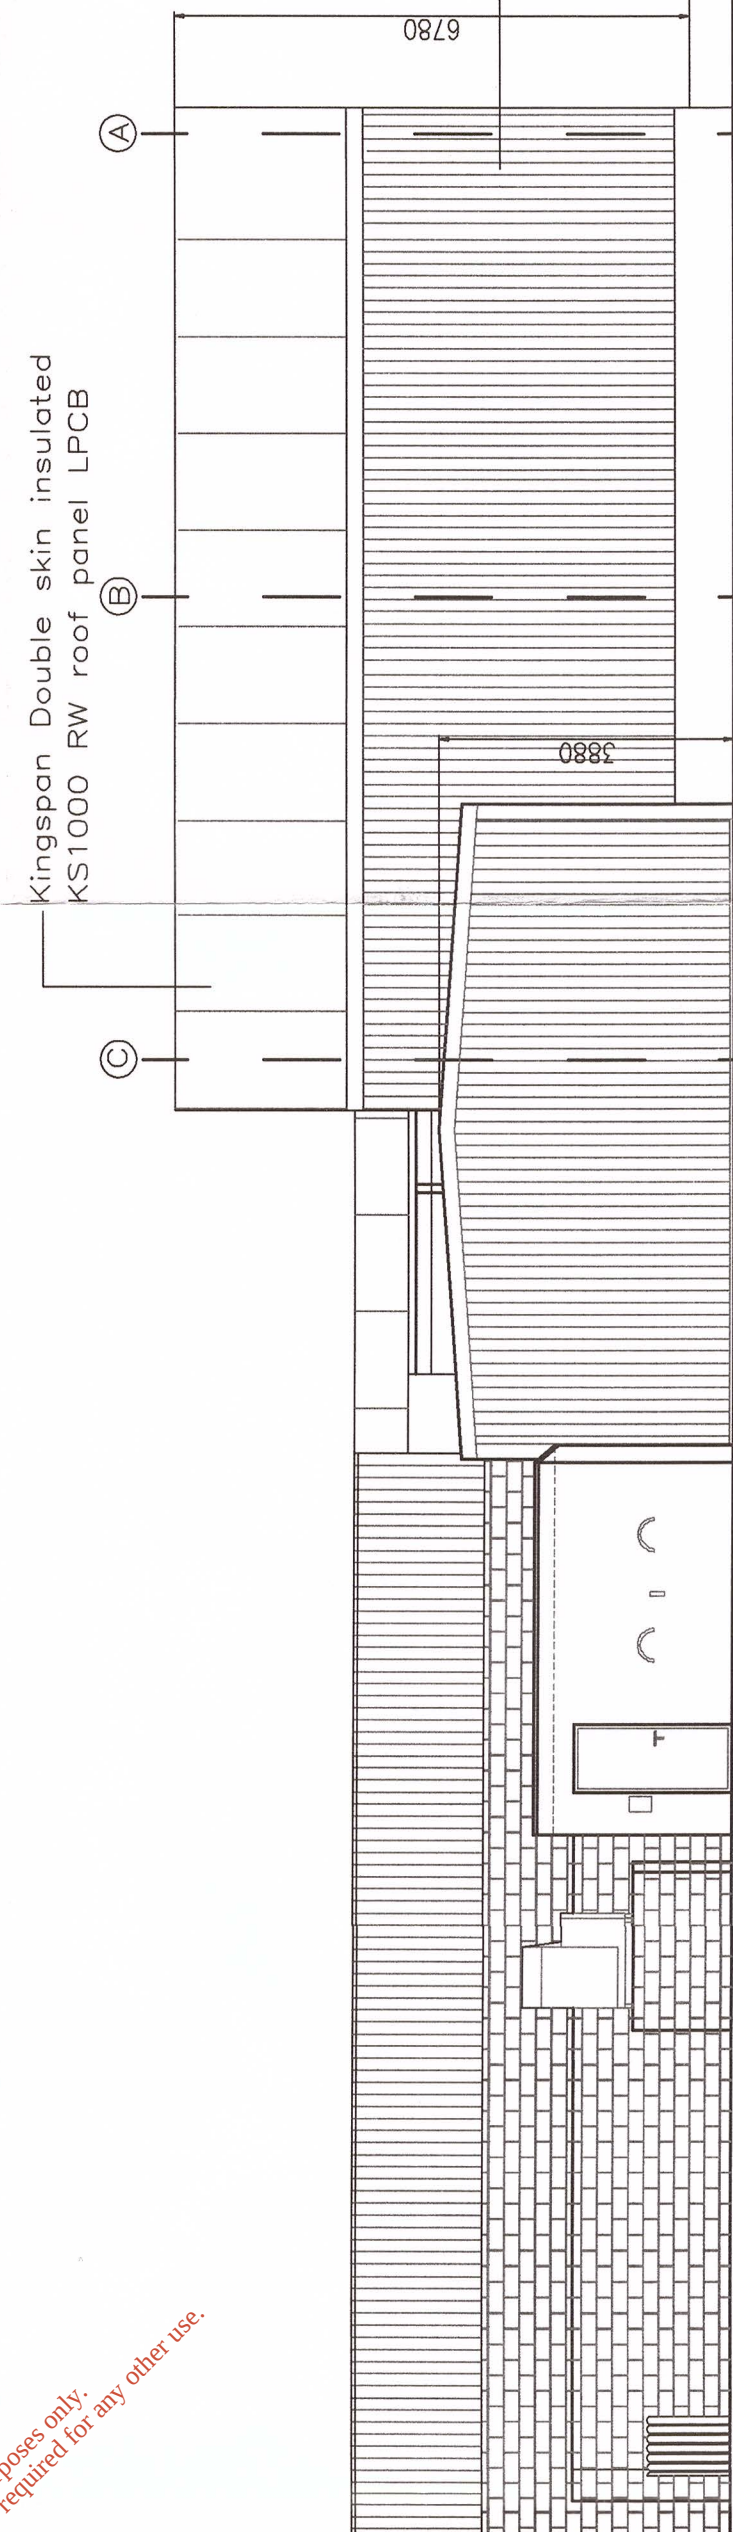

EXISTING LAIRAGE SIDE ELEVATION (South East)

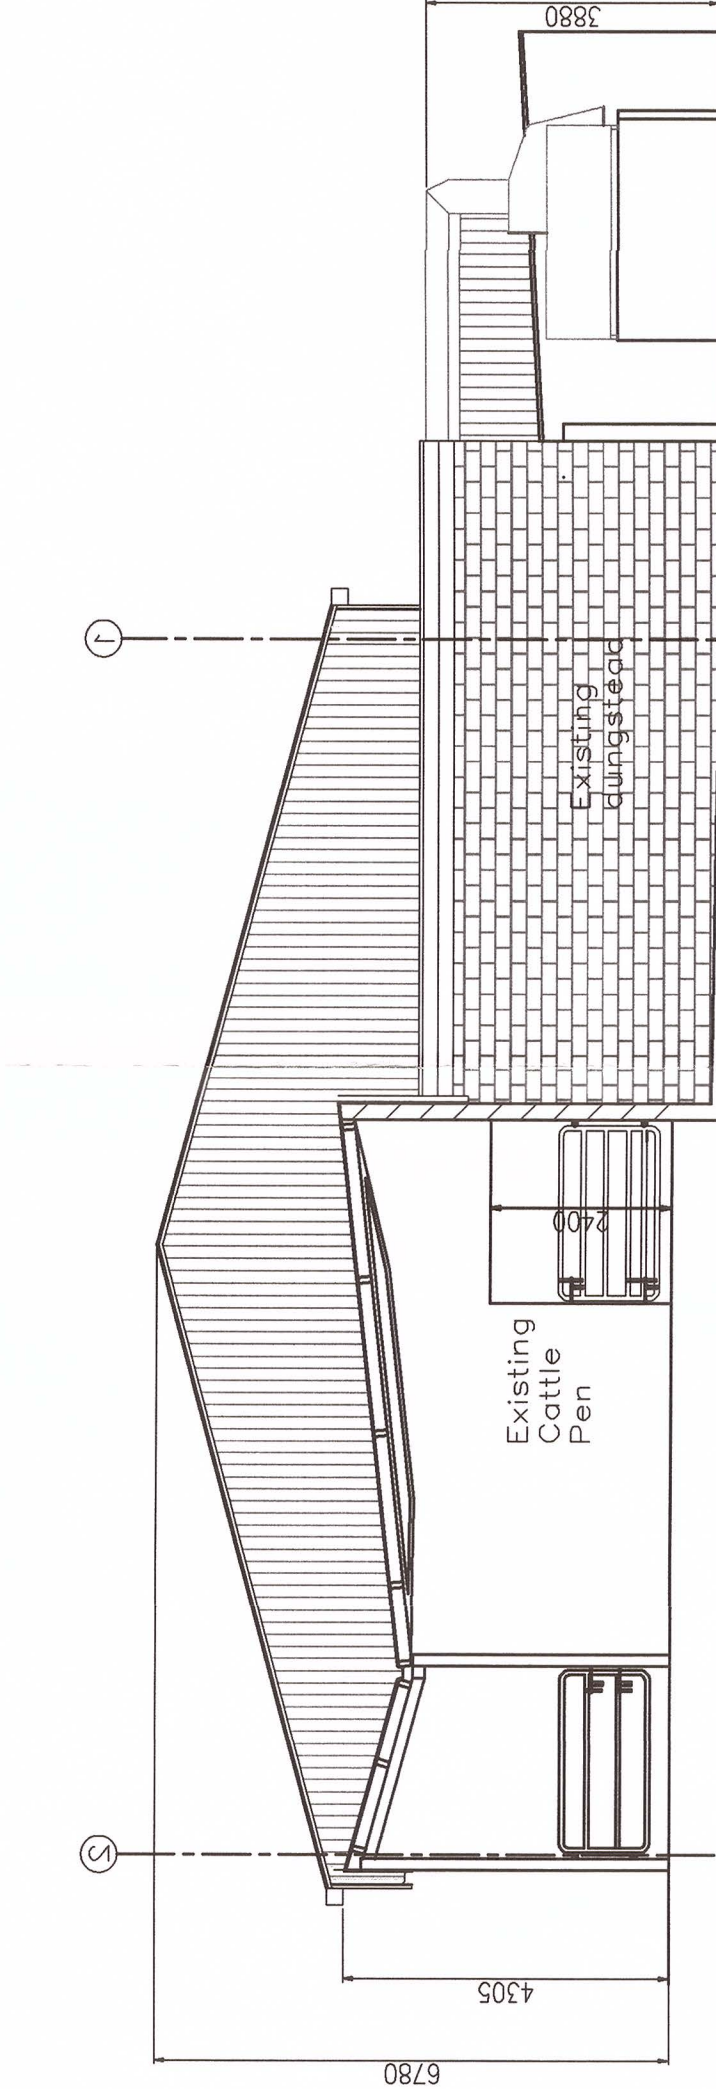

EXISTING LAIRAGE REAR ELEVATION (South West)/ SECTION THROUGH ADJOINING CATTLE PEN

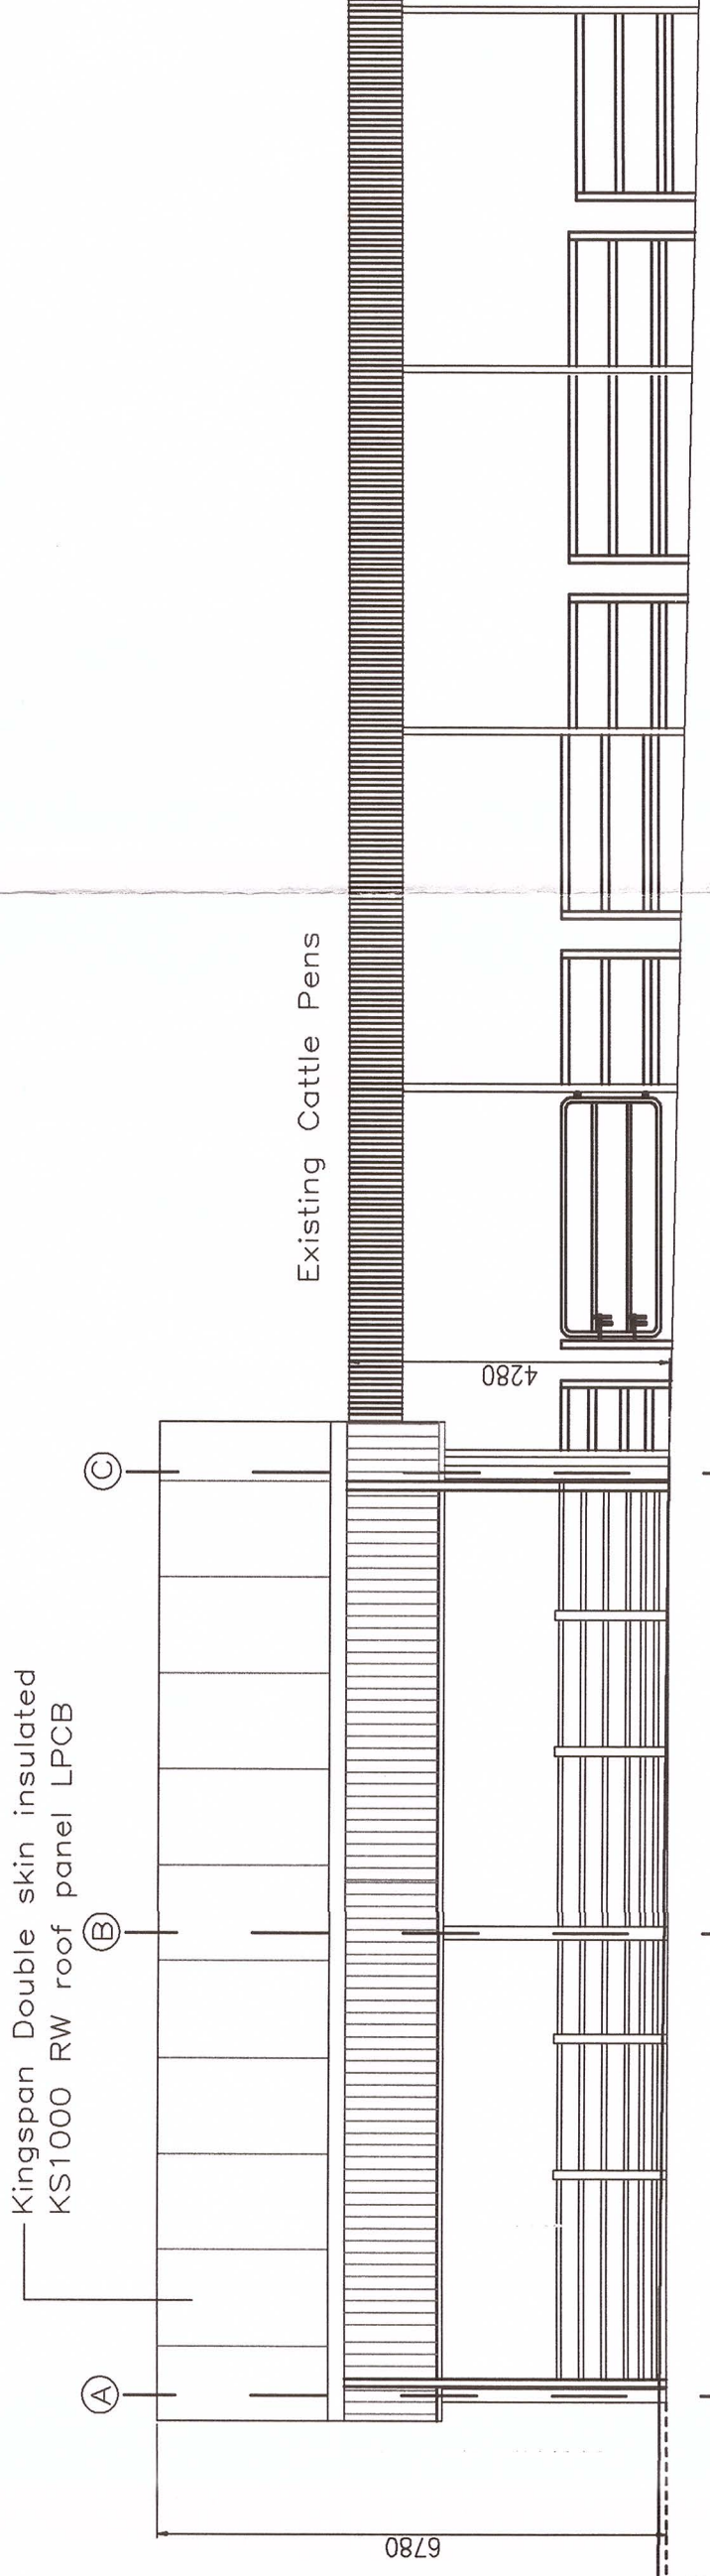

EXISTING LAIRAGE SIDE ELEVATION (North West)

TIME AN ORDER PLEASE
BY 3 MAR 2016
FROM
Kingspan Single skin insulated
KS1000 RW wall cladding

MEATH COUNTY COUNCIL
Date Recd Ref LB
10-08-14 14 08 03
LAYTOWN BETTYSTOWN AREA

FOR PLANNING
PURPOSES ONLY

Job Title:				Job no.				Issue			
PLANNING APPLICATION FOR DUNBIA @ PAINESTOWN, BEAUPARC, NAVAN, CO. MEATH.				14/18				07			
The copyright of this drawing is vested in the Architect and shall not be copied or reproduced without written consent.				drawn by EH / SB				scale 1:100 @ A1			
date				date				September 2014			
revisions				drawn by				drawn by			
date				date				date			
issue				issue				issue			
revisions				revisions				revisions			
date				date				date			
issue				issue				issue			
revisions				revisions				revisions			
