



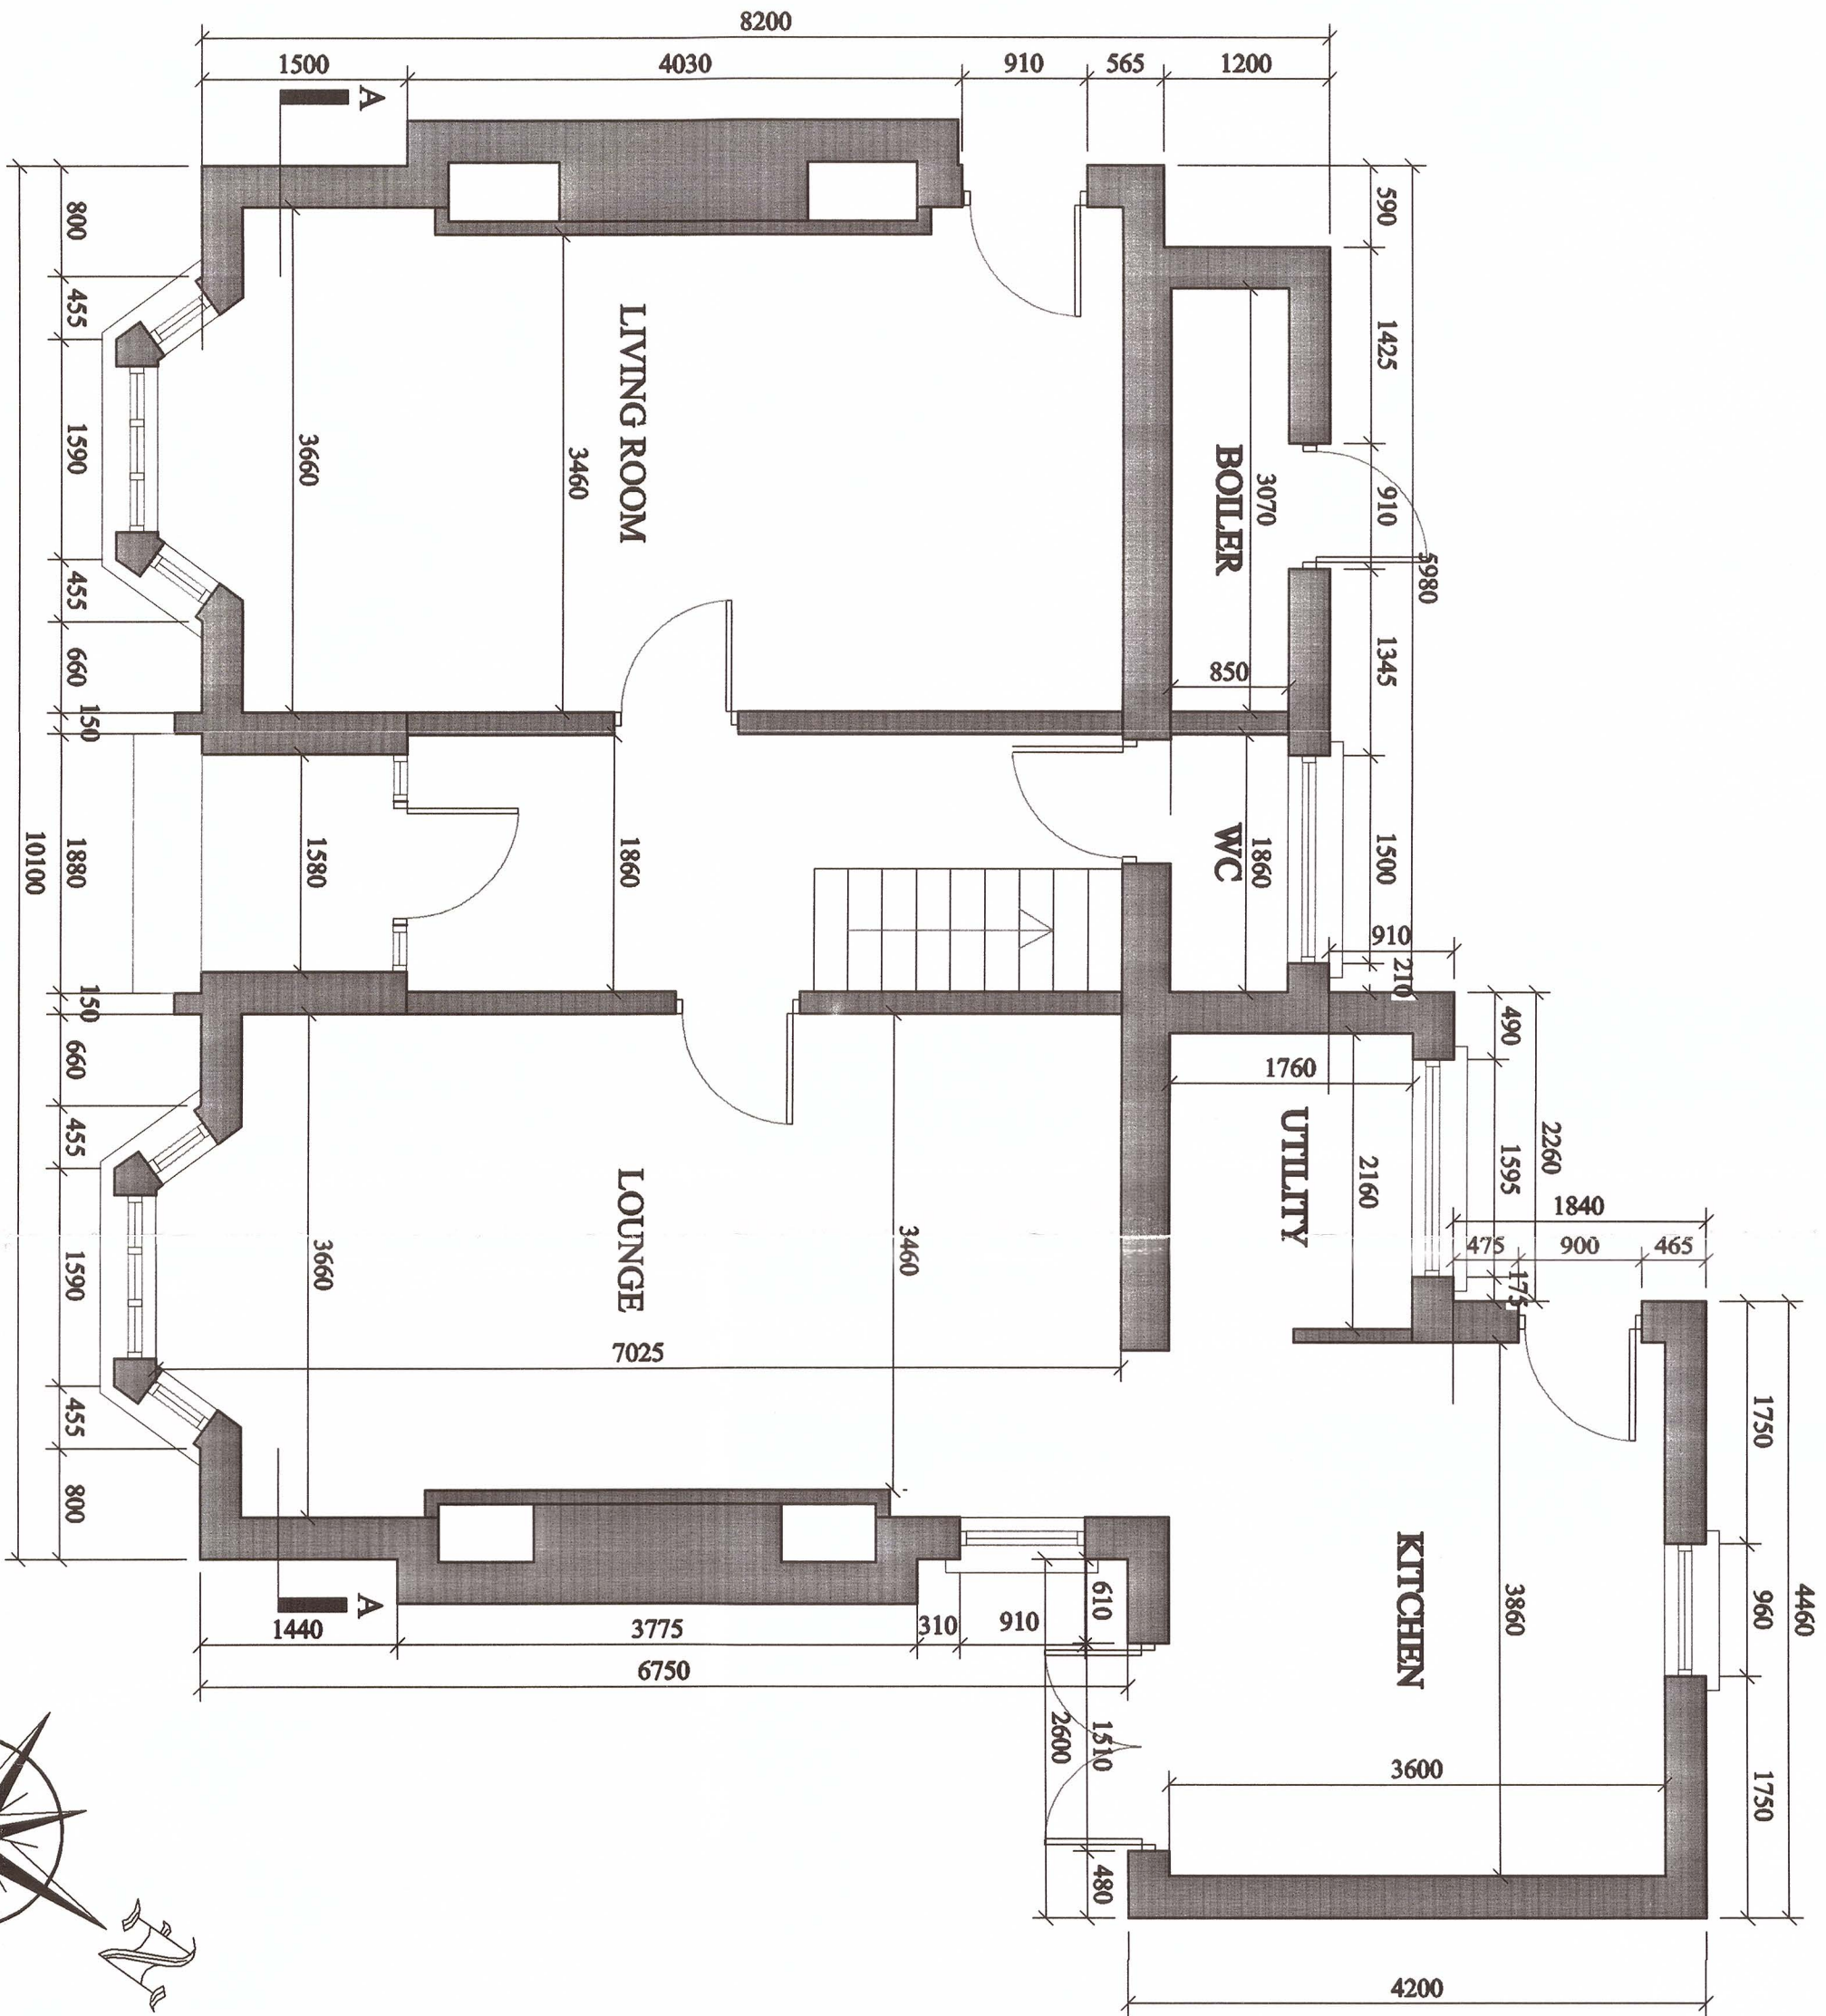


EXISTING GROUND FLOOR PLAN:
Area: 83 sqm 1:50

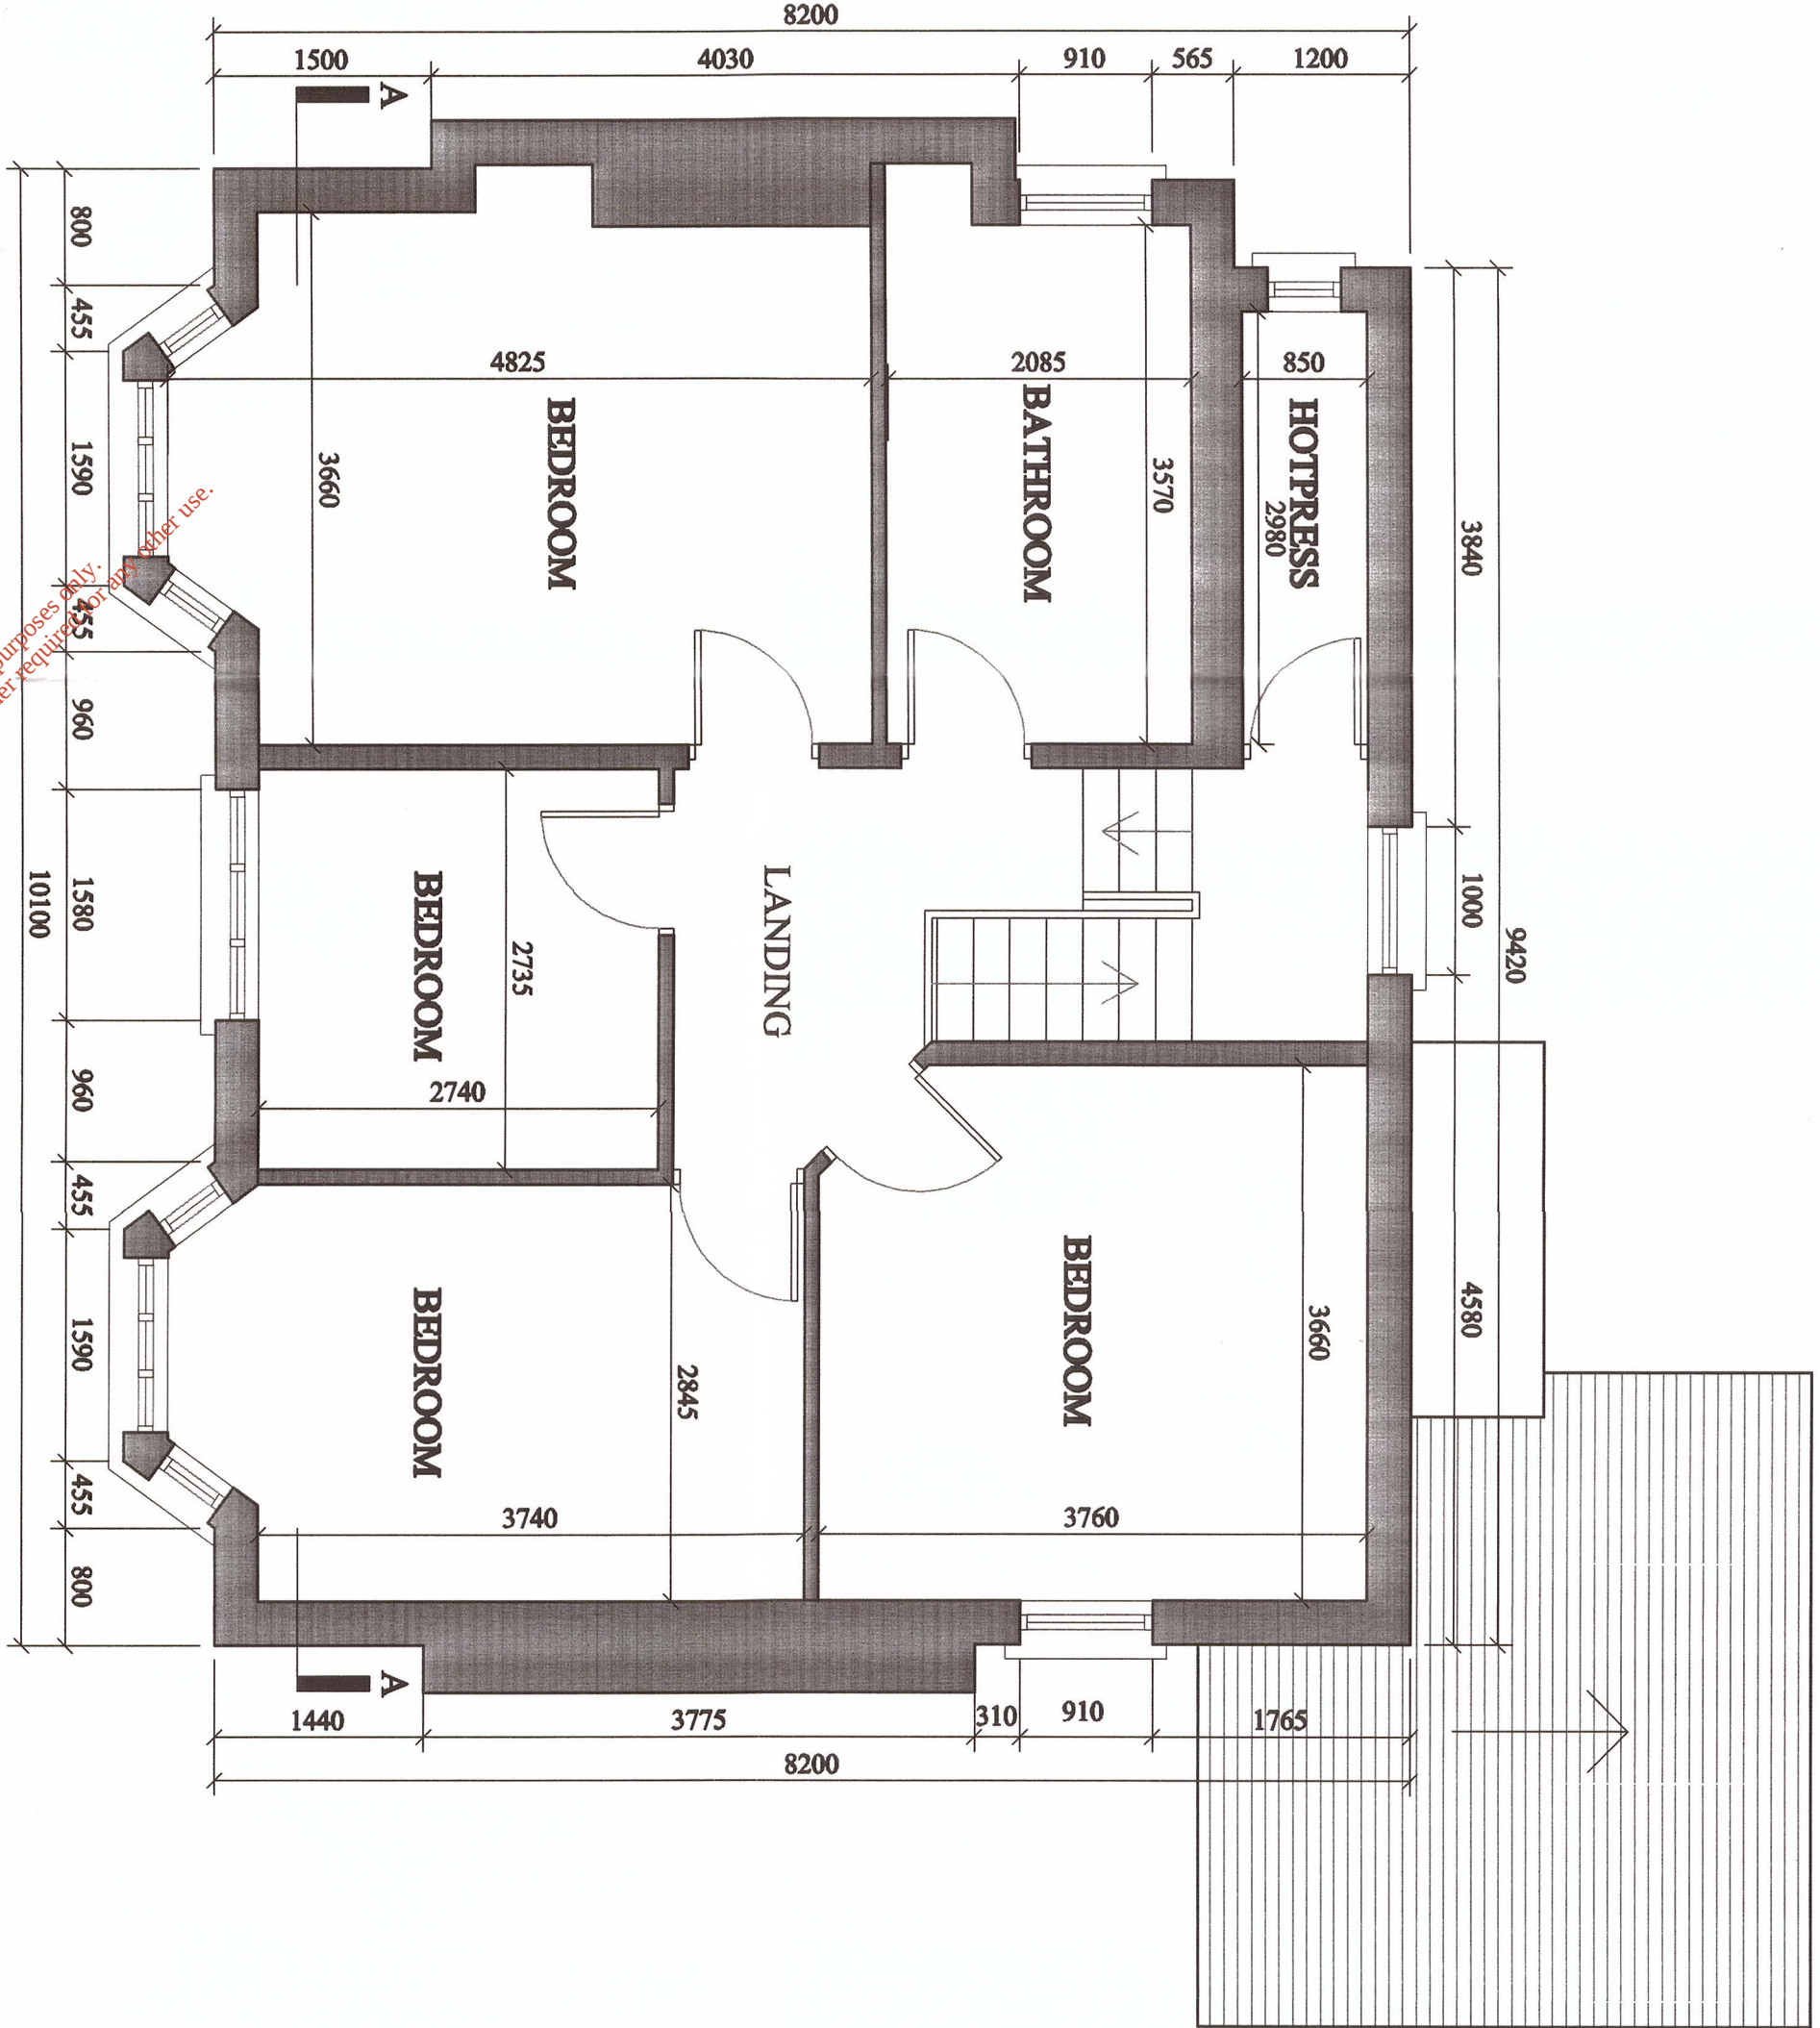


EXISTING FIRST FLOOR PLAN:
Area: 70sqm 1:50


For inspection purposes only
Consent of copyright owner required

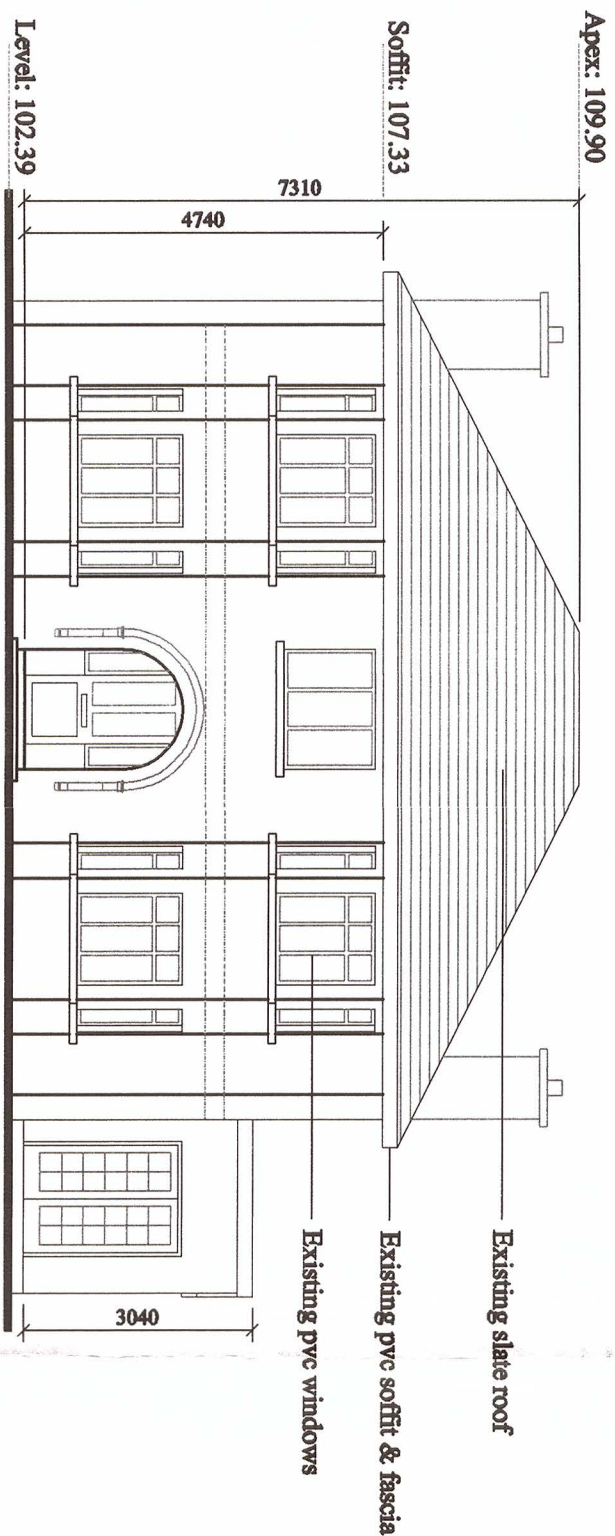


EXISTING FRONT ELEVATION
1:100

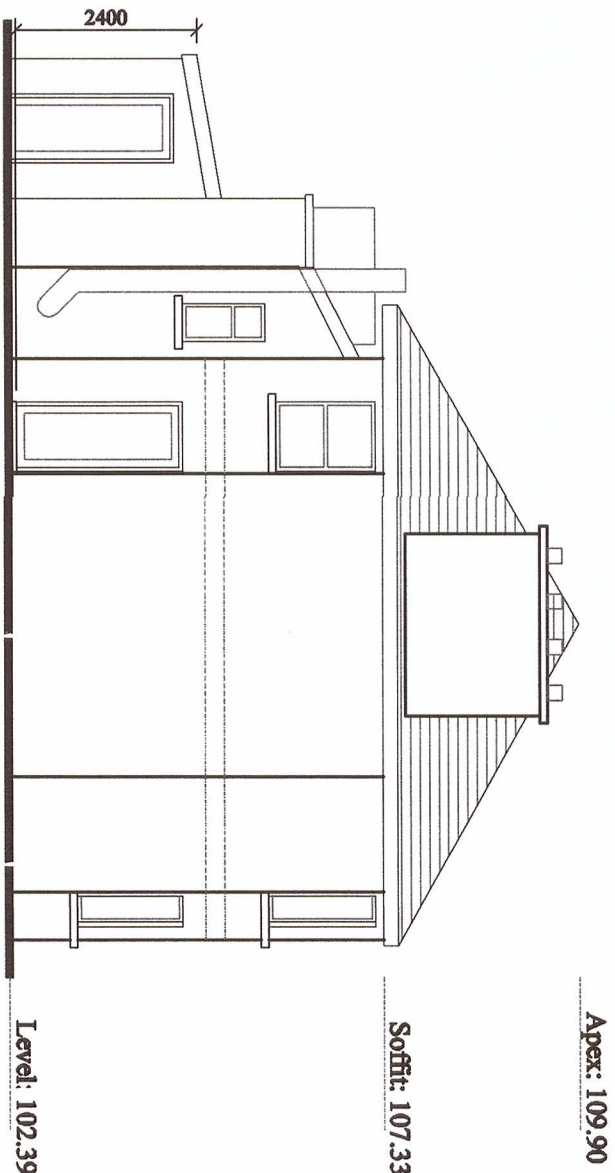


EXISTING SIDE ELEVATION
1:100

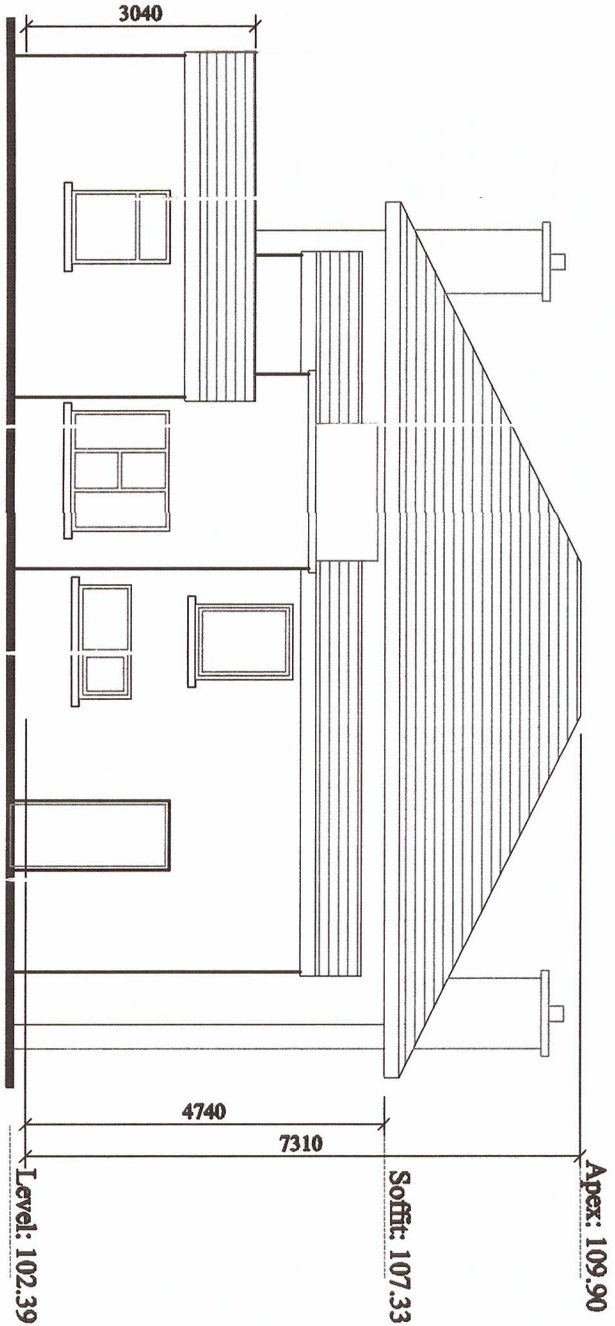


EXISTING REAR ELEVATION
1:100

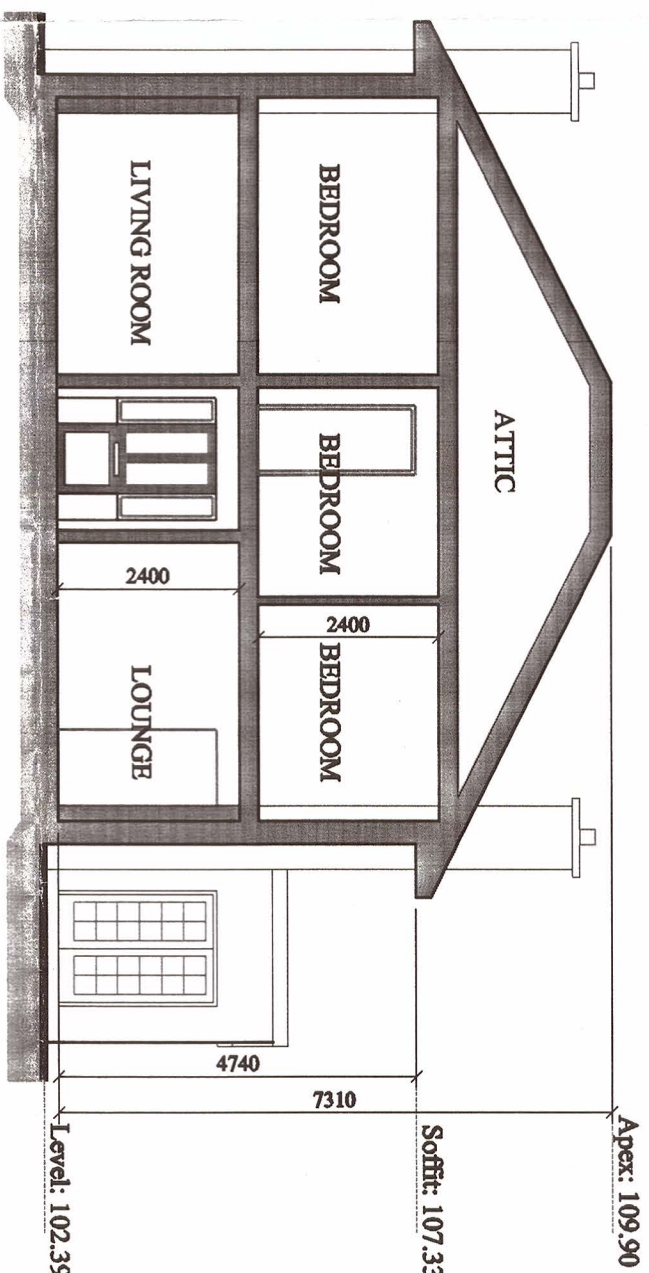

EXISTING SECTION AA
1:100

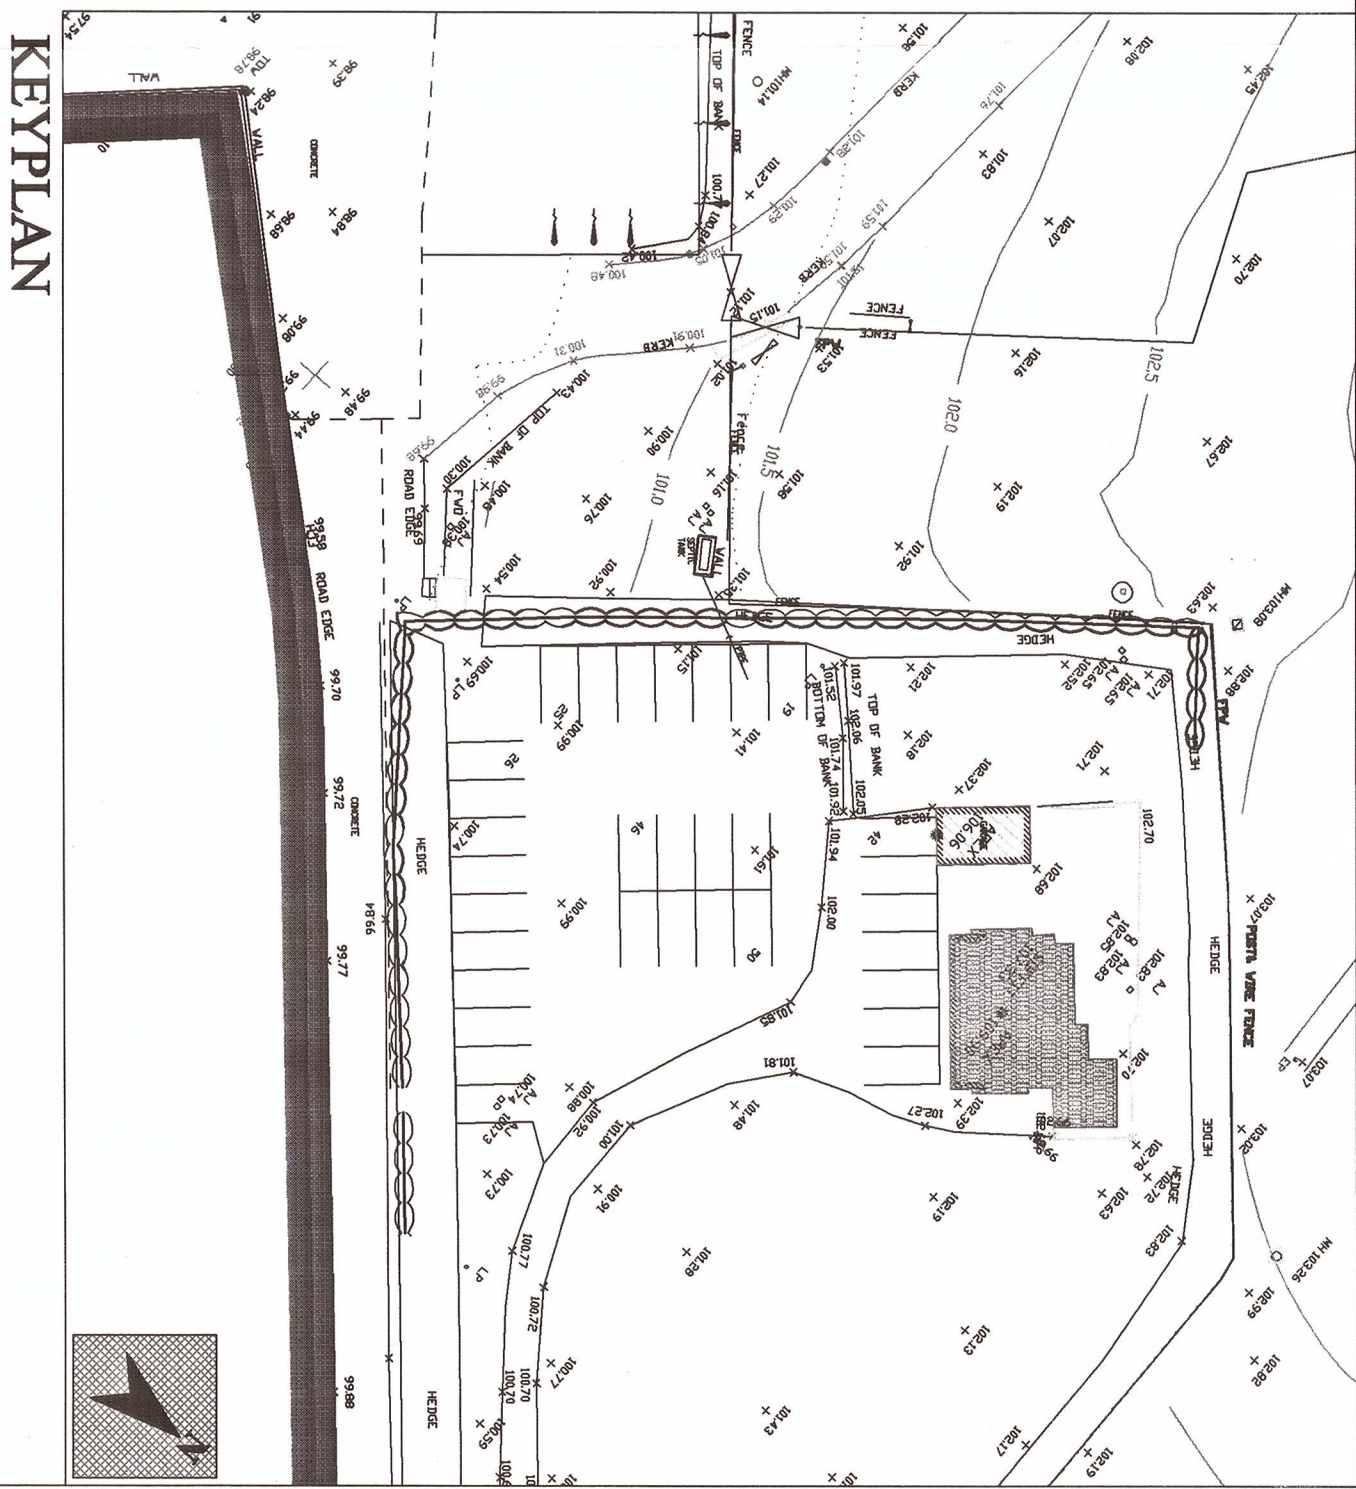

KEYPLAN

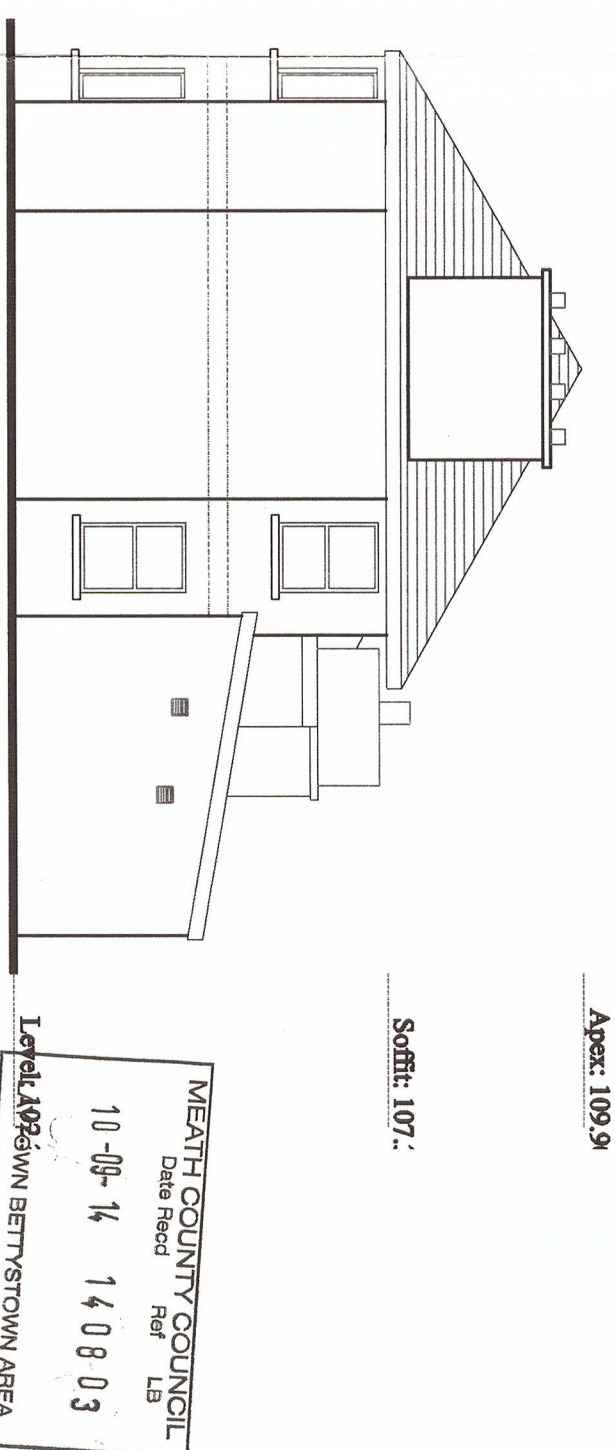

EXISTING SIDE ELEVATION
1:100

		Job Title:		Don't print from this drawing. If it does, consult the architect.	
		PLANNING APPLICATION FOR DUNBIA @ PAINESTOWN, BEAUPARC, NAVAN, CO. MEATH.			
		drawing title			
		job no. 14/18			
		drawing no. 06			
		scale 1:100 / 1:50 @ A1			
		date September 2014			
		Issue			
		Planning			
		drawn by			
		EH/BS			
		The copyright of this drawing is vested in the architect. It must not be copied or reproduced without written consent.			
		date			
		Issue			
		drawn by			
		EH/BS			
		date			
		Issue			
		drawn by			
		EH/BS			
		date			
		Issue			