


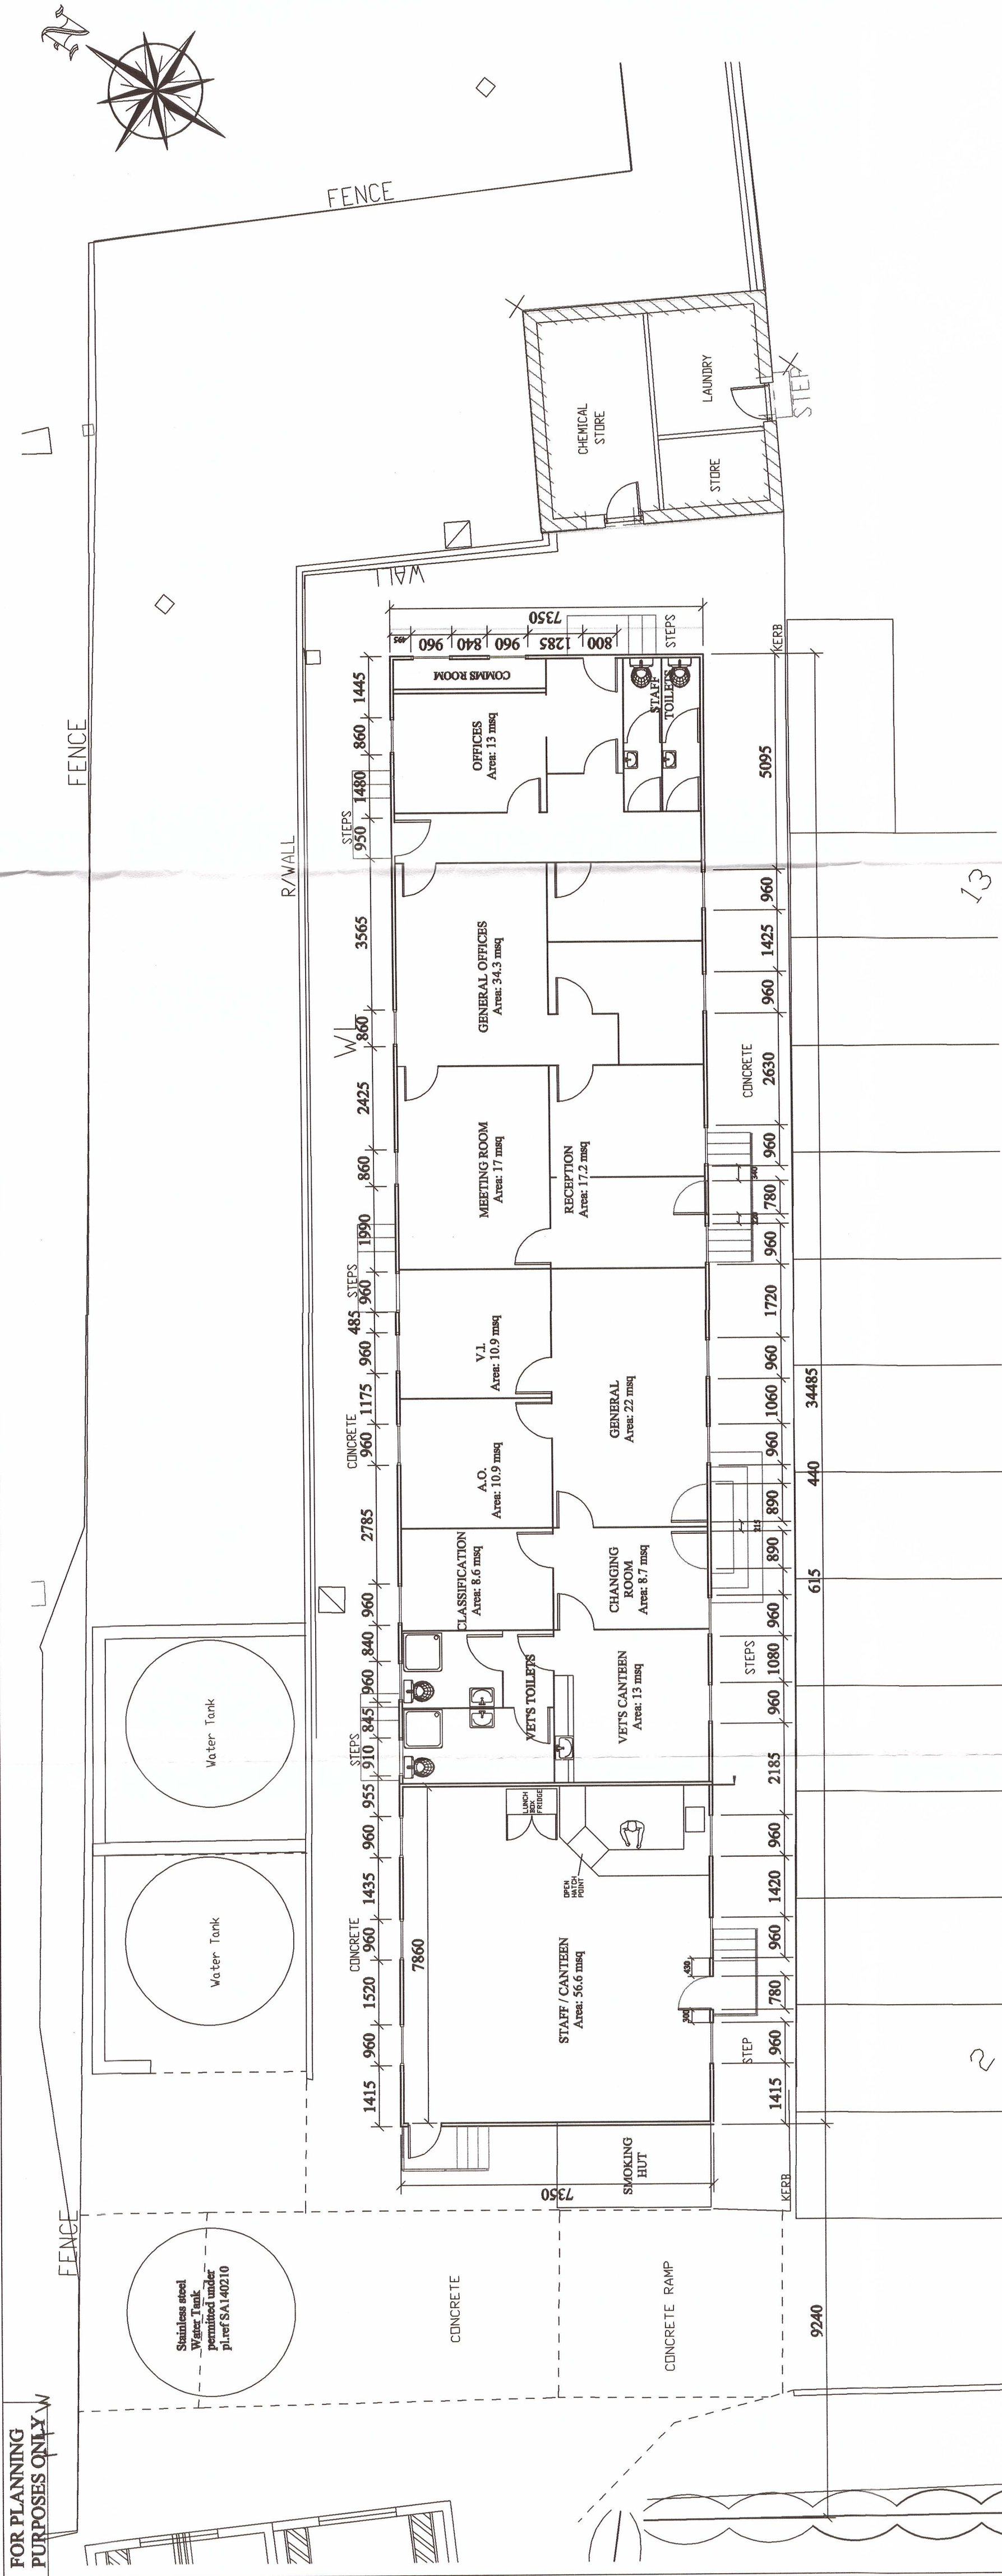


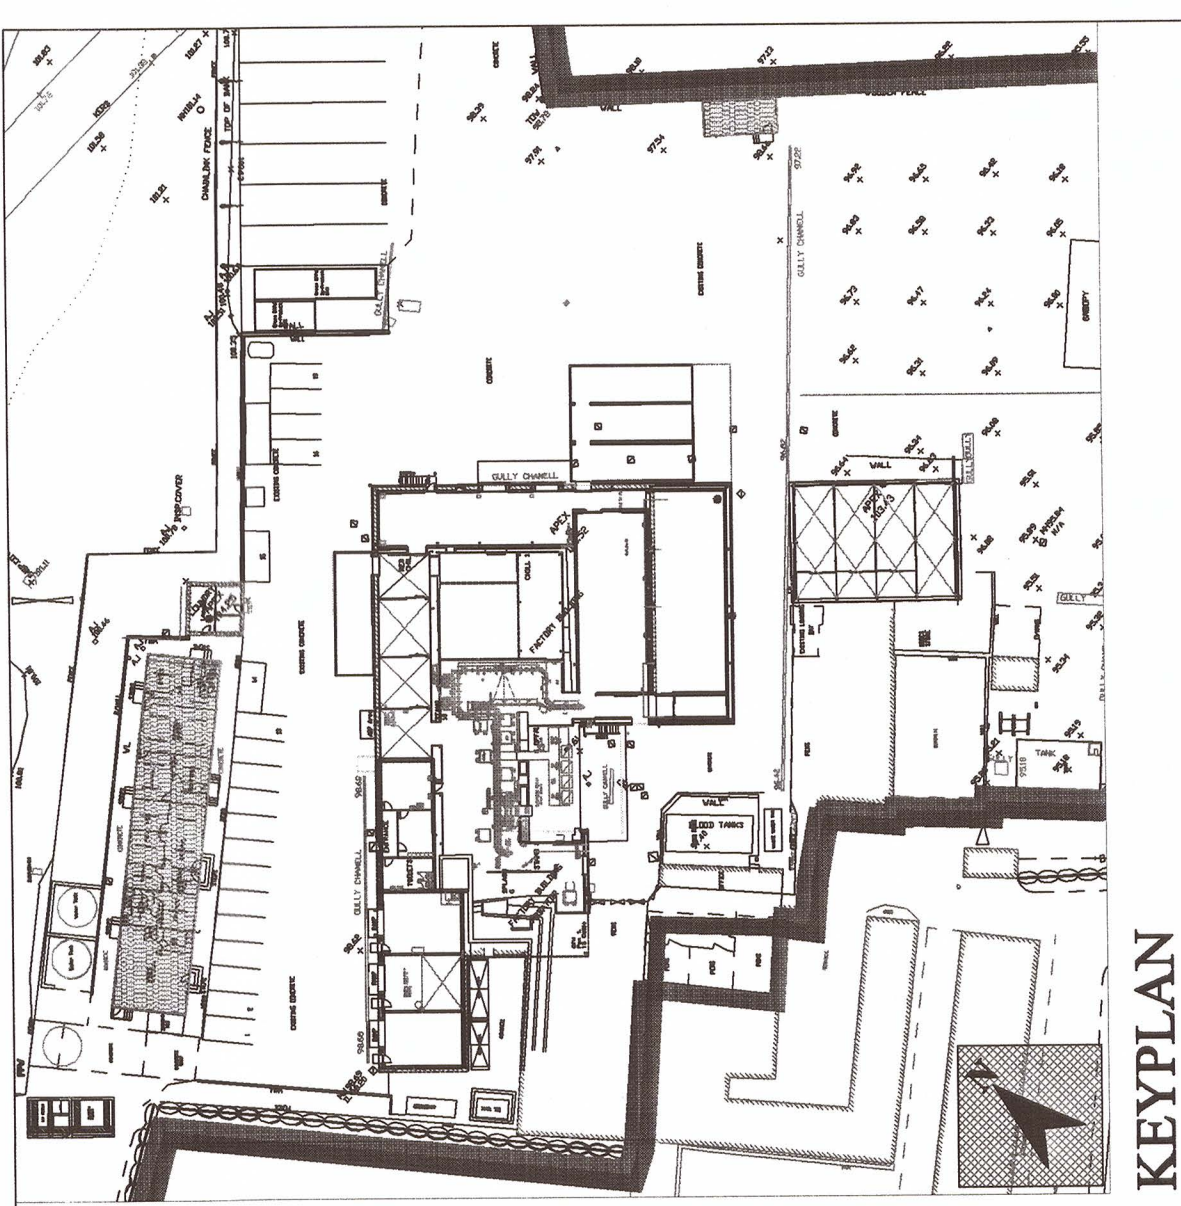


**FLOOR PLAN: Existing Offices & Canteen & Laundry**

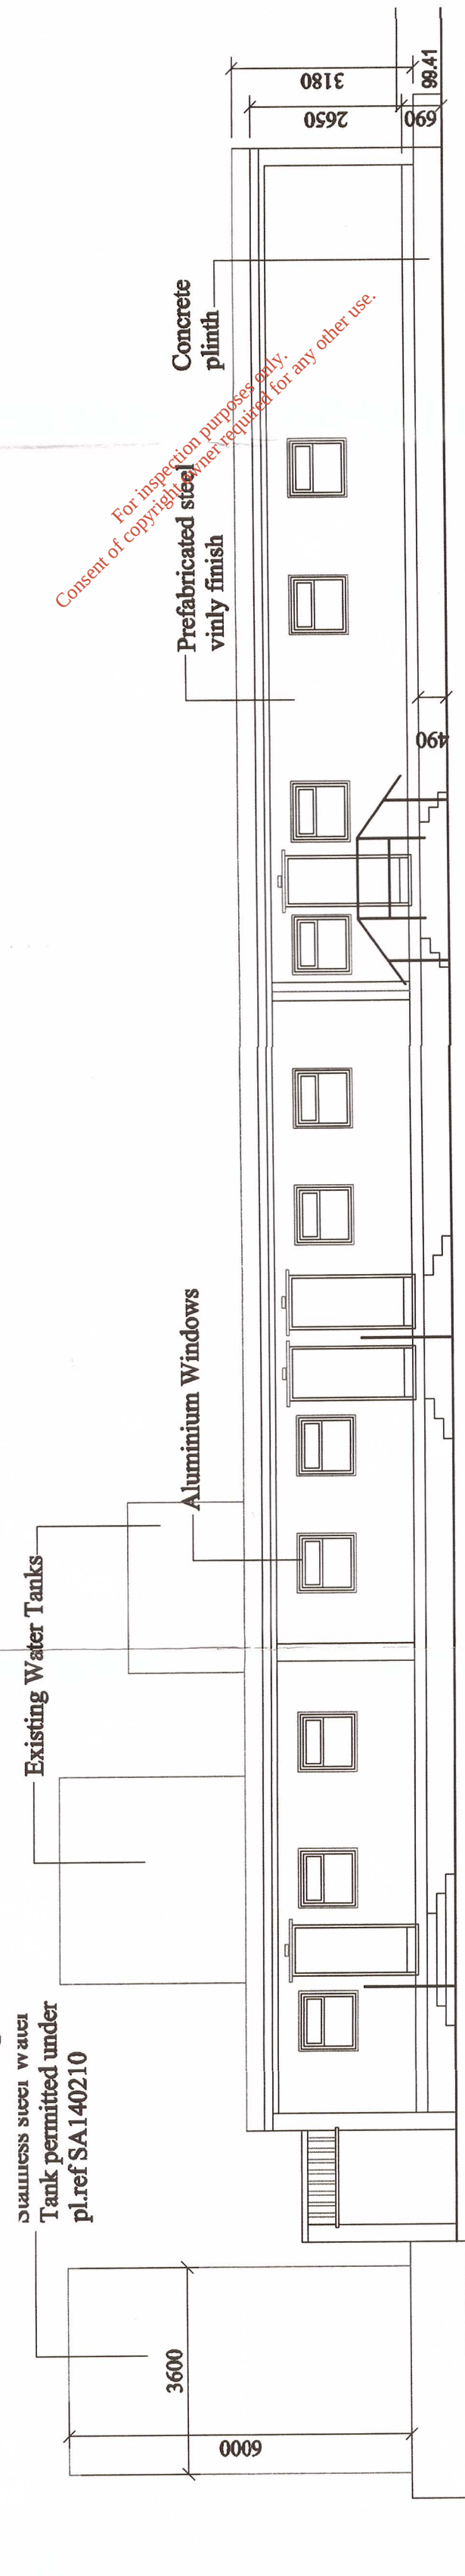


## FRONT ELEVATION: Offices & Canteen

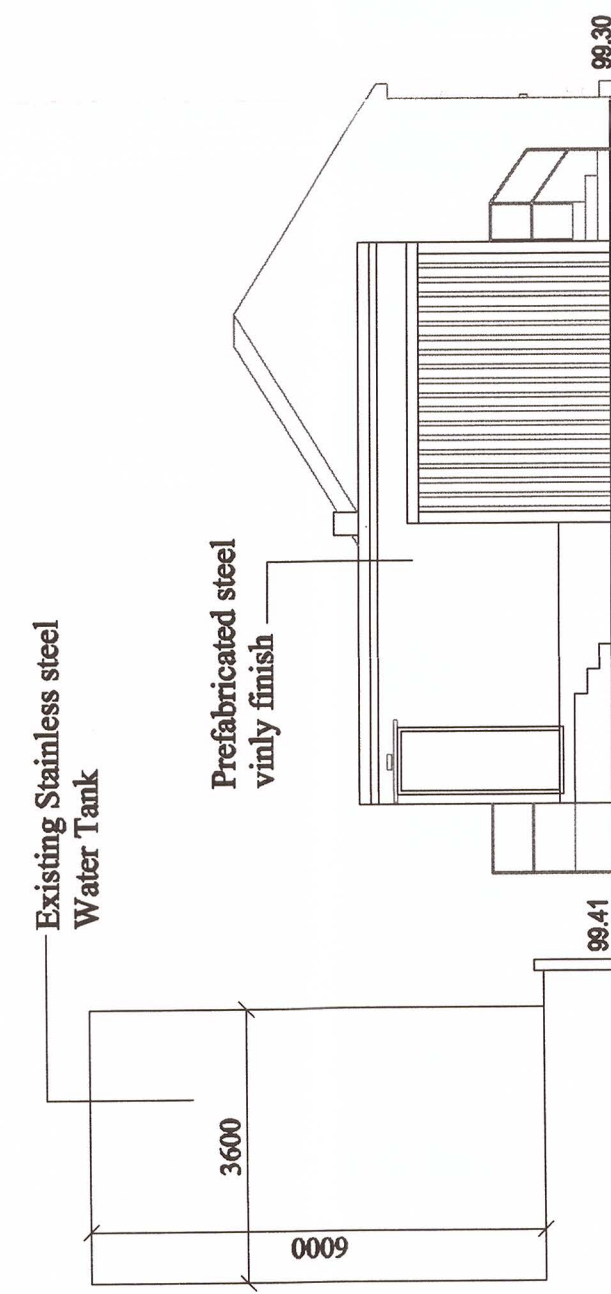


## SIDE ELEVATION: Offices & Canteen

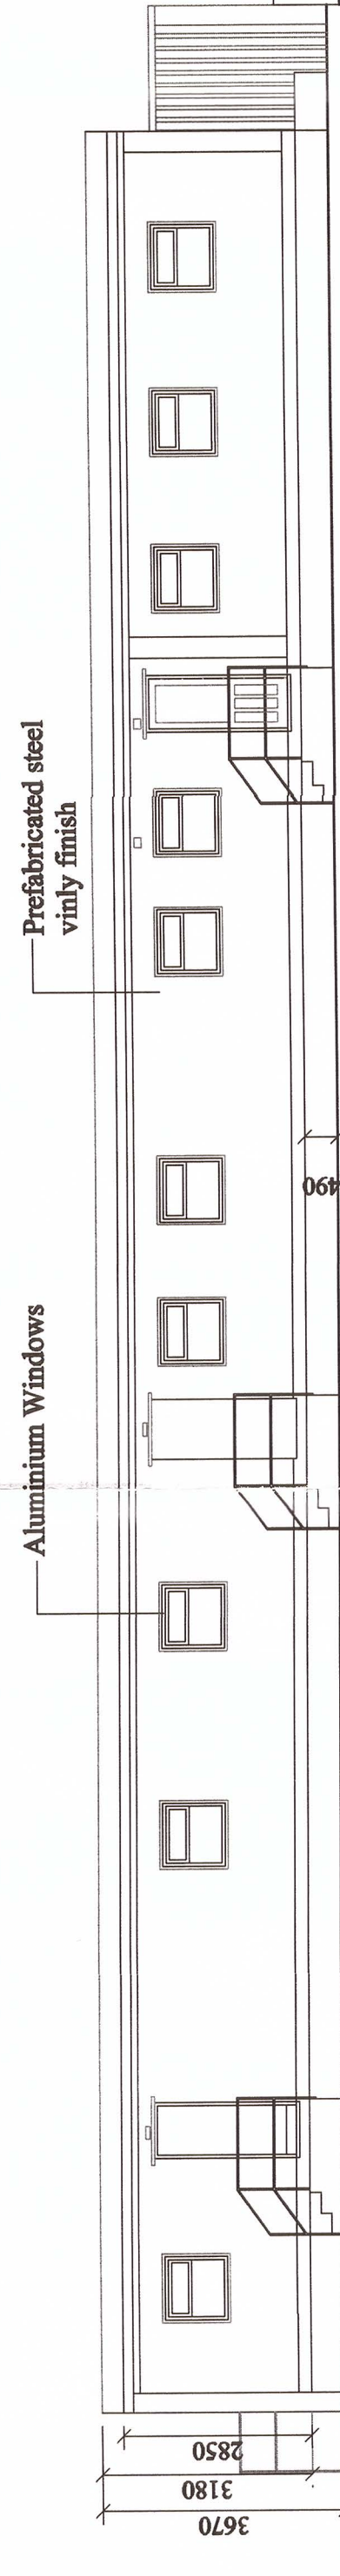


## REAR ELEVATION: Offices & Canteen & Laundry

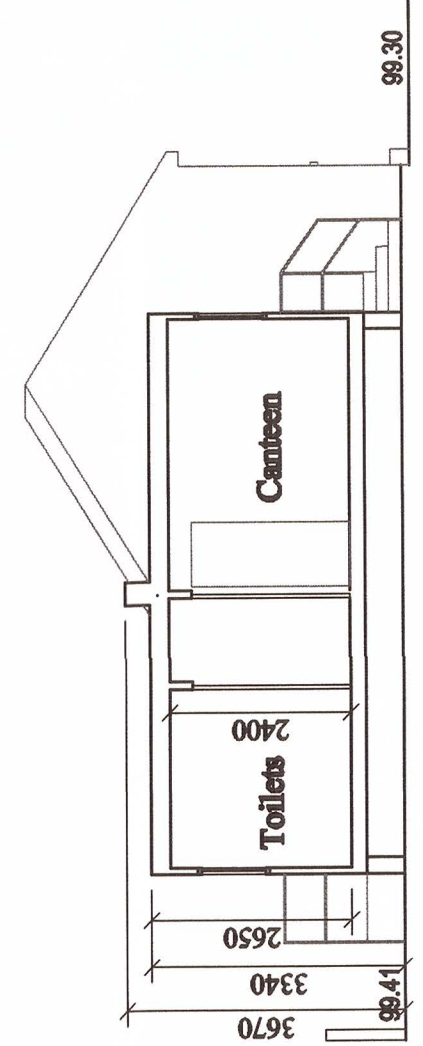


## SIDE ELEVATION: Offices & Canteen

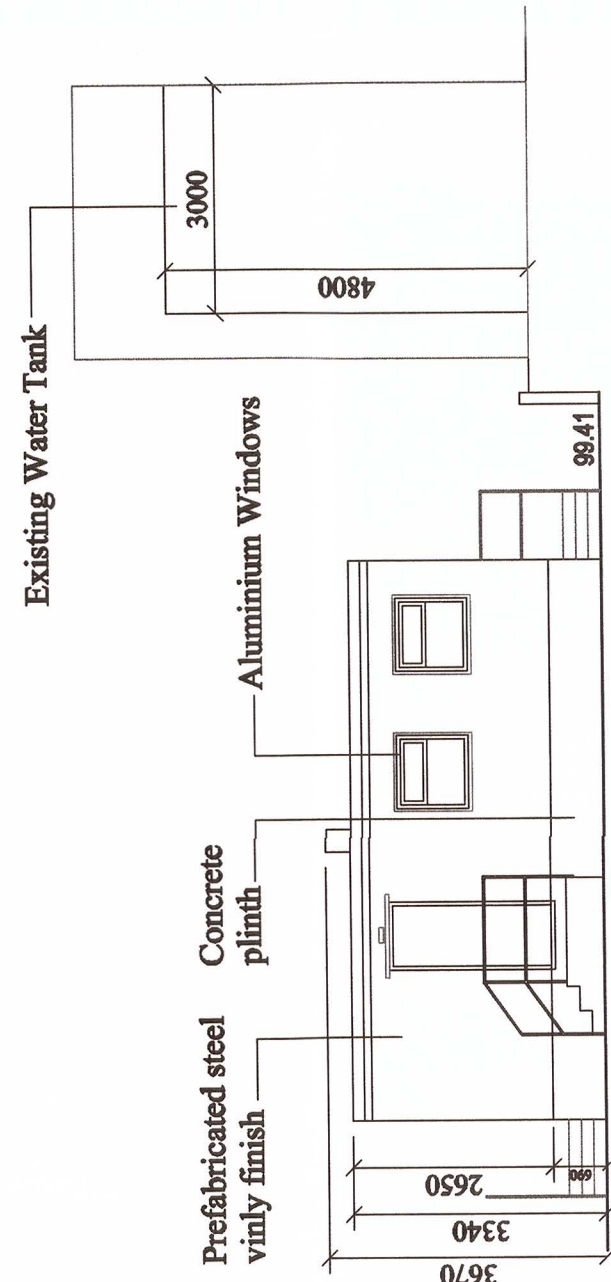

## SECTION: Offices & Canteen

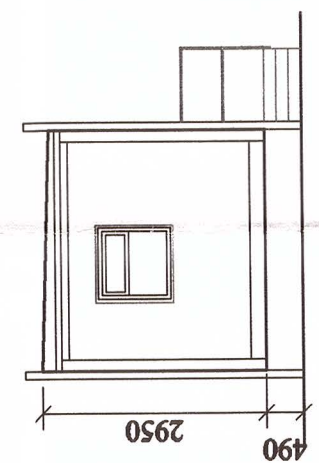

**SIDE ELEVATIONS:**  
Lairage Procurement Office

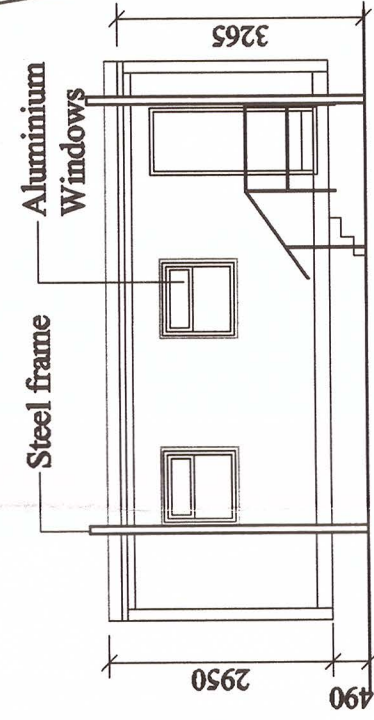

**FRONT ELEVATION:**  
Lairage Procurement Office

**REAR ELEVATION:**  
Lairage Procurement Office

|   |  |  |  |  |  |  |  |  |  |            |  |                   |  |                                                 |  |                        |  |
|---|--|--|--|--|--|--|--|--|--|------------|--|-------------------|--|-------------------------------------------------|--|------------------------|--|
| PLANNING APPLICATION<br>FOR DUNBIA @<br>PAINSTOWN, BEAUPARC,<br>NAVAN, CO. MEATH.                                        |  |  |  |  |  |  |  |  |  | Job Title: |  | job no.<br>14/18  |  | draw no.<br>05                                  |  | issue<br>Planning      |  |
| Do not scale from this drawing<br>it is data, control its attributes.                                                    |  |  |  |  |  |  |  |  |  |            |  | draw title        |  | EXISTING OFFICES & STAFF<br>WELFARE FACILITIES. |  | date<br>September 2014 |  |
| The copyright of this drawing is vested<br>in the Author. It is not to be used<br>or reproduced without written consent. |  |  |  |  |  |  |  |  |  |            |  | drawn by<br>BH/SB |  | scale<br>1:100 @ A1                             |  |                        |  |
|   |  |  |  |  |  |  |  |  |  | date       |  | issue             |  |                                                 |  |                        |  |
|   |  |  |  |  |  |  |  |  |  | revisions  |  |                   |  |                                                 |  |                        |  |

HANLY • ROBINSON  
ARCHITECTS

Level One, Unit 8, Galway Technology Park, Parkmore, Galway.  
Ph: 081 - 395 401  
Fax: 081 - 444 288  
Email: [admin@hantyrobinson.com](mailto:admin@hantyrobinson.com)