


- NOTES:
1. The plan shown is based on Ordnance Survey Ireland data
  2. Elevation drawn based on approximate dimensions from plan and estimation of heights from visual inspection



L2005 KERDIFFSTOWN ROAD

For inspection purposes only  
Consent of copyright owner required for any other use.

Plan (1:200)

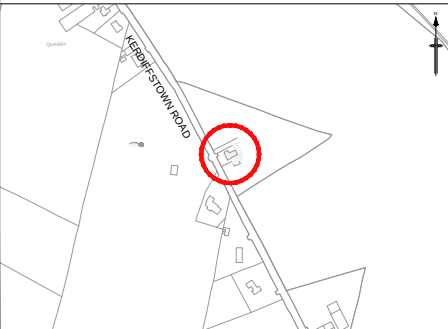

|     |            |                      |       |         |       |         |
|-----|------------|----------------------|-------|---------|-------|---------|
| 0   | 11/08/2017 | PLANNING APPLICATION | AR    | UD      | UD    | RR      |
| Rev | Rev. Date  | Purpose of revision  | Drawn | Checked | Rev'd | Apprv'd |



KERDIFFSTOWN LANDFILL  
REMEDATION PROJECT

DRAWING 5  
EXISTING PLAN AND ELEVATION FOR  
REC016 HOUSE  
PROPOSED FOR DEMOLITION


PLANNING APPLICATION

|            |          |                                                                                    |
|------------|----------|------------------------------------------------------------------------------------|
| Scale      | NTS @A3  | DETAILS SHOWN ARE NOT FOR CONSTRUCTION PURPOSES HENCE DRAWING SHOULD NOT BE SCALED |
| Jacobs No. | 32EW5604 |                                                                                    |
| Client No. | 6286     |                                                                                    |

Drawing number  
32EW5604-00-065

Rev  
0

This drawing is not to be used in whole or part other than for the intended purpose and project as defined on this drawing. Refer to the contract for full terms and conditions.

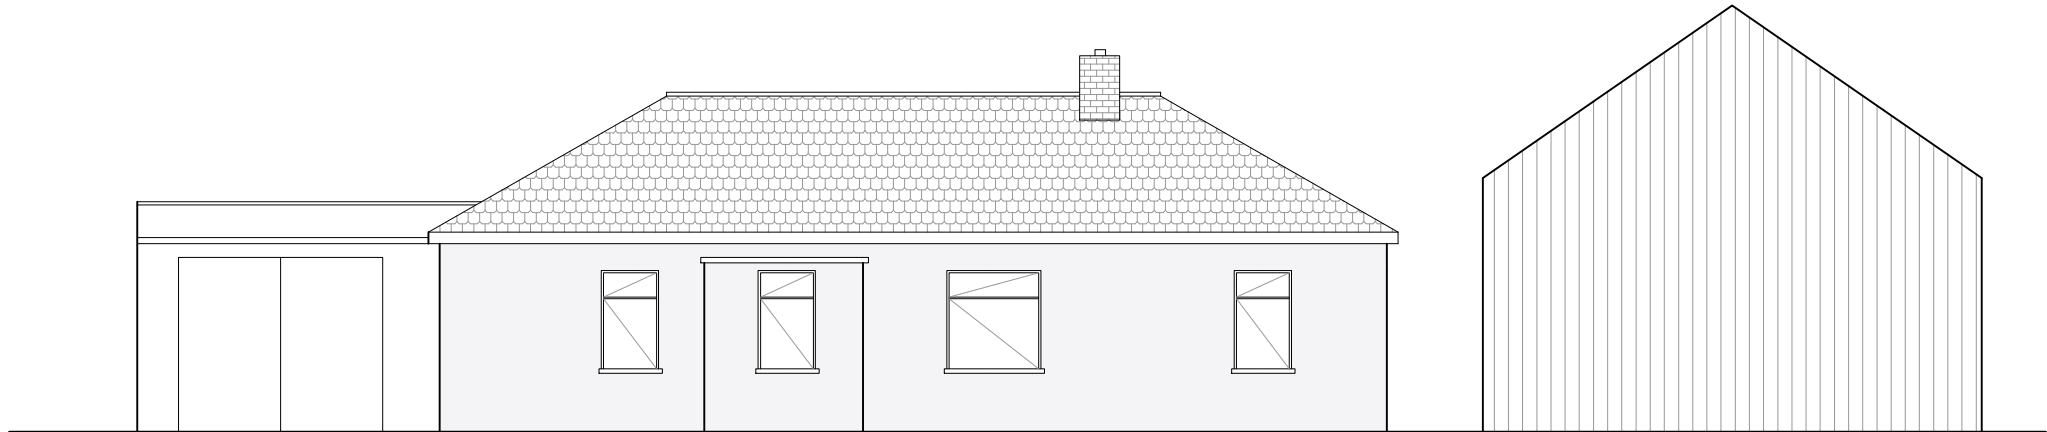

West Elevation (1:100)

