



CONTIGUOUS REAR ELEVATION

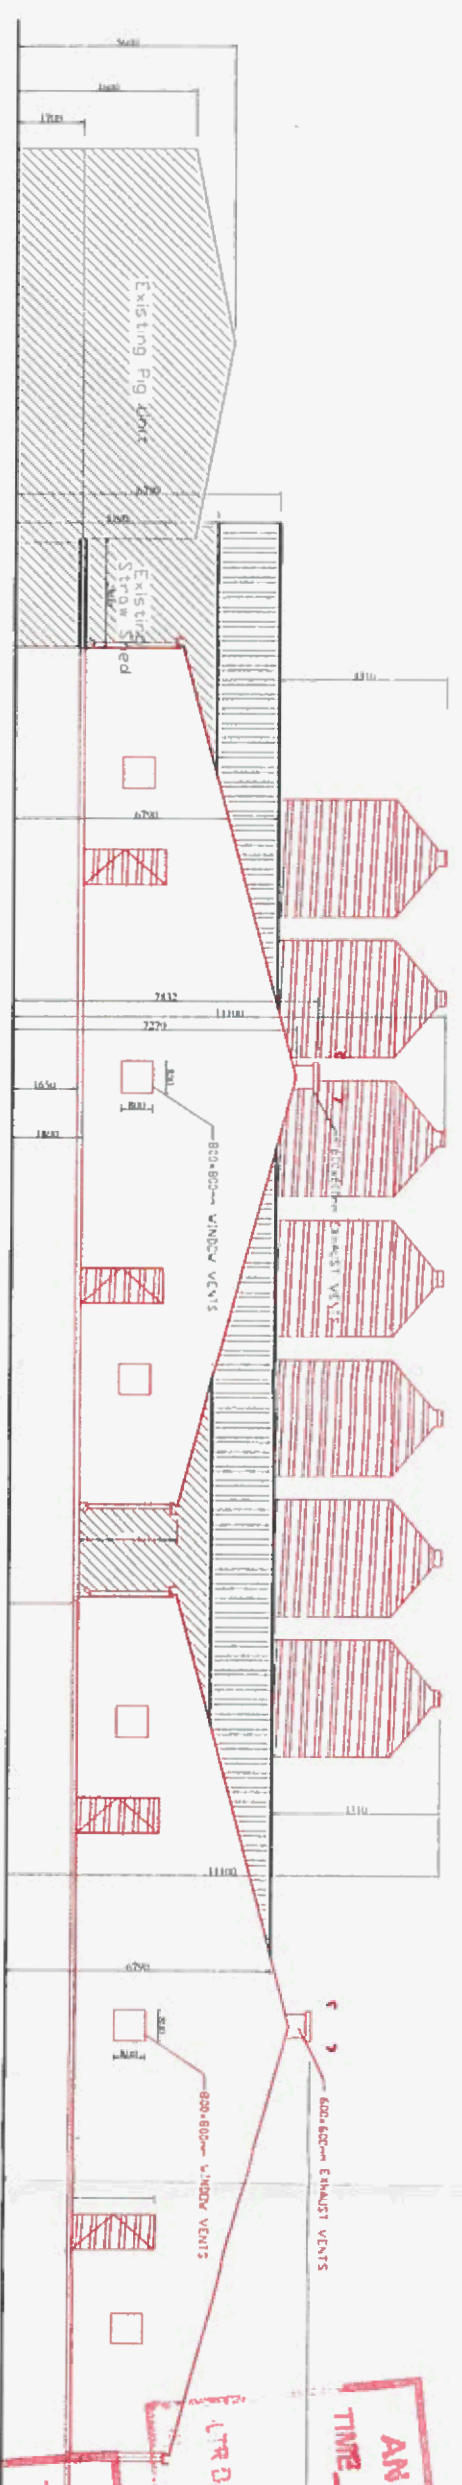

SHEET 1 OF 1

CONTIGUOUS FRONT ELEVATION

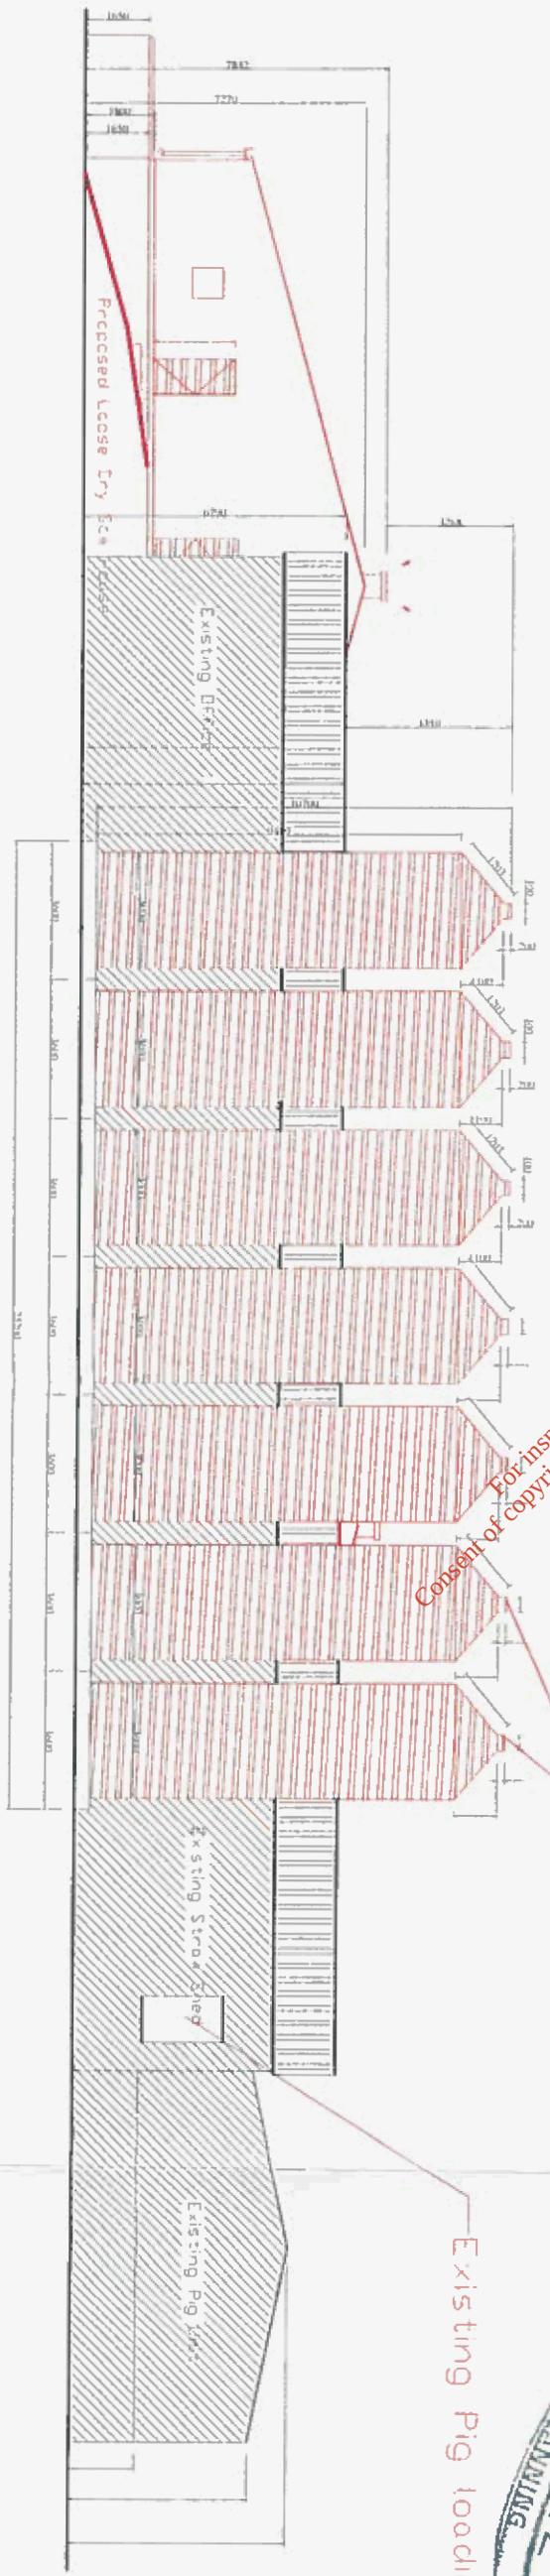

For inspection purposes only.
Consent of copyright owner required for any other use.

COMHAIRLE CHOINTAE URBH FRAIL
U 2 JAN 2015
PL2/15/2
PLANNING



Proposed Meal Bin Footprints

Carroll Design & Surveying Ltd.
Limerick Design & Survey Ltd. Co. Cork
Phone: 057 93 43350 • Mobile: 085 0584443
TITLE: PROPOSED REAR ELEVATION FOR PROPOSED CONTIGUOUS FRONT ELEVATION
CLIENT: ROSSERDA FARM
DRAWN BY: SPAC CARROLL DATE: INTERVIEW 2014
SCALE: 1:200 DRAWING NO: PLANNING 2015 DRAFT
© Copyright reserved