




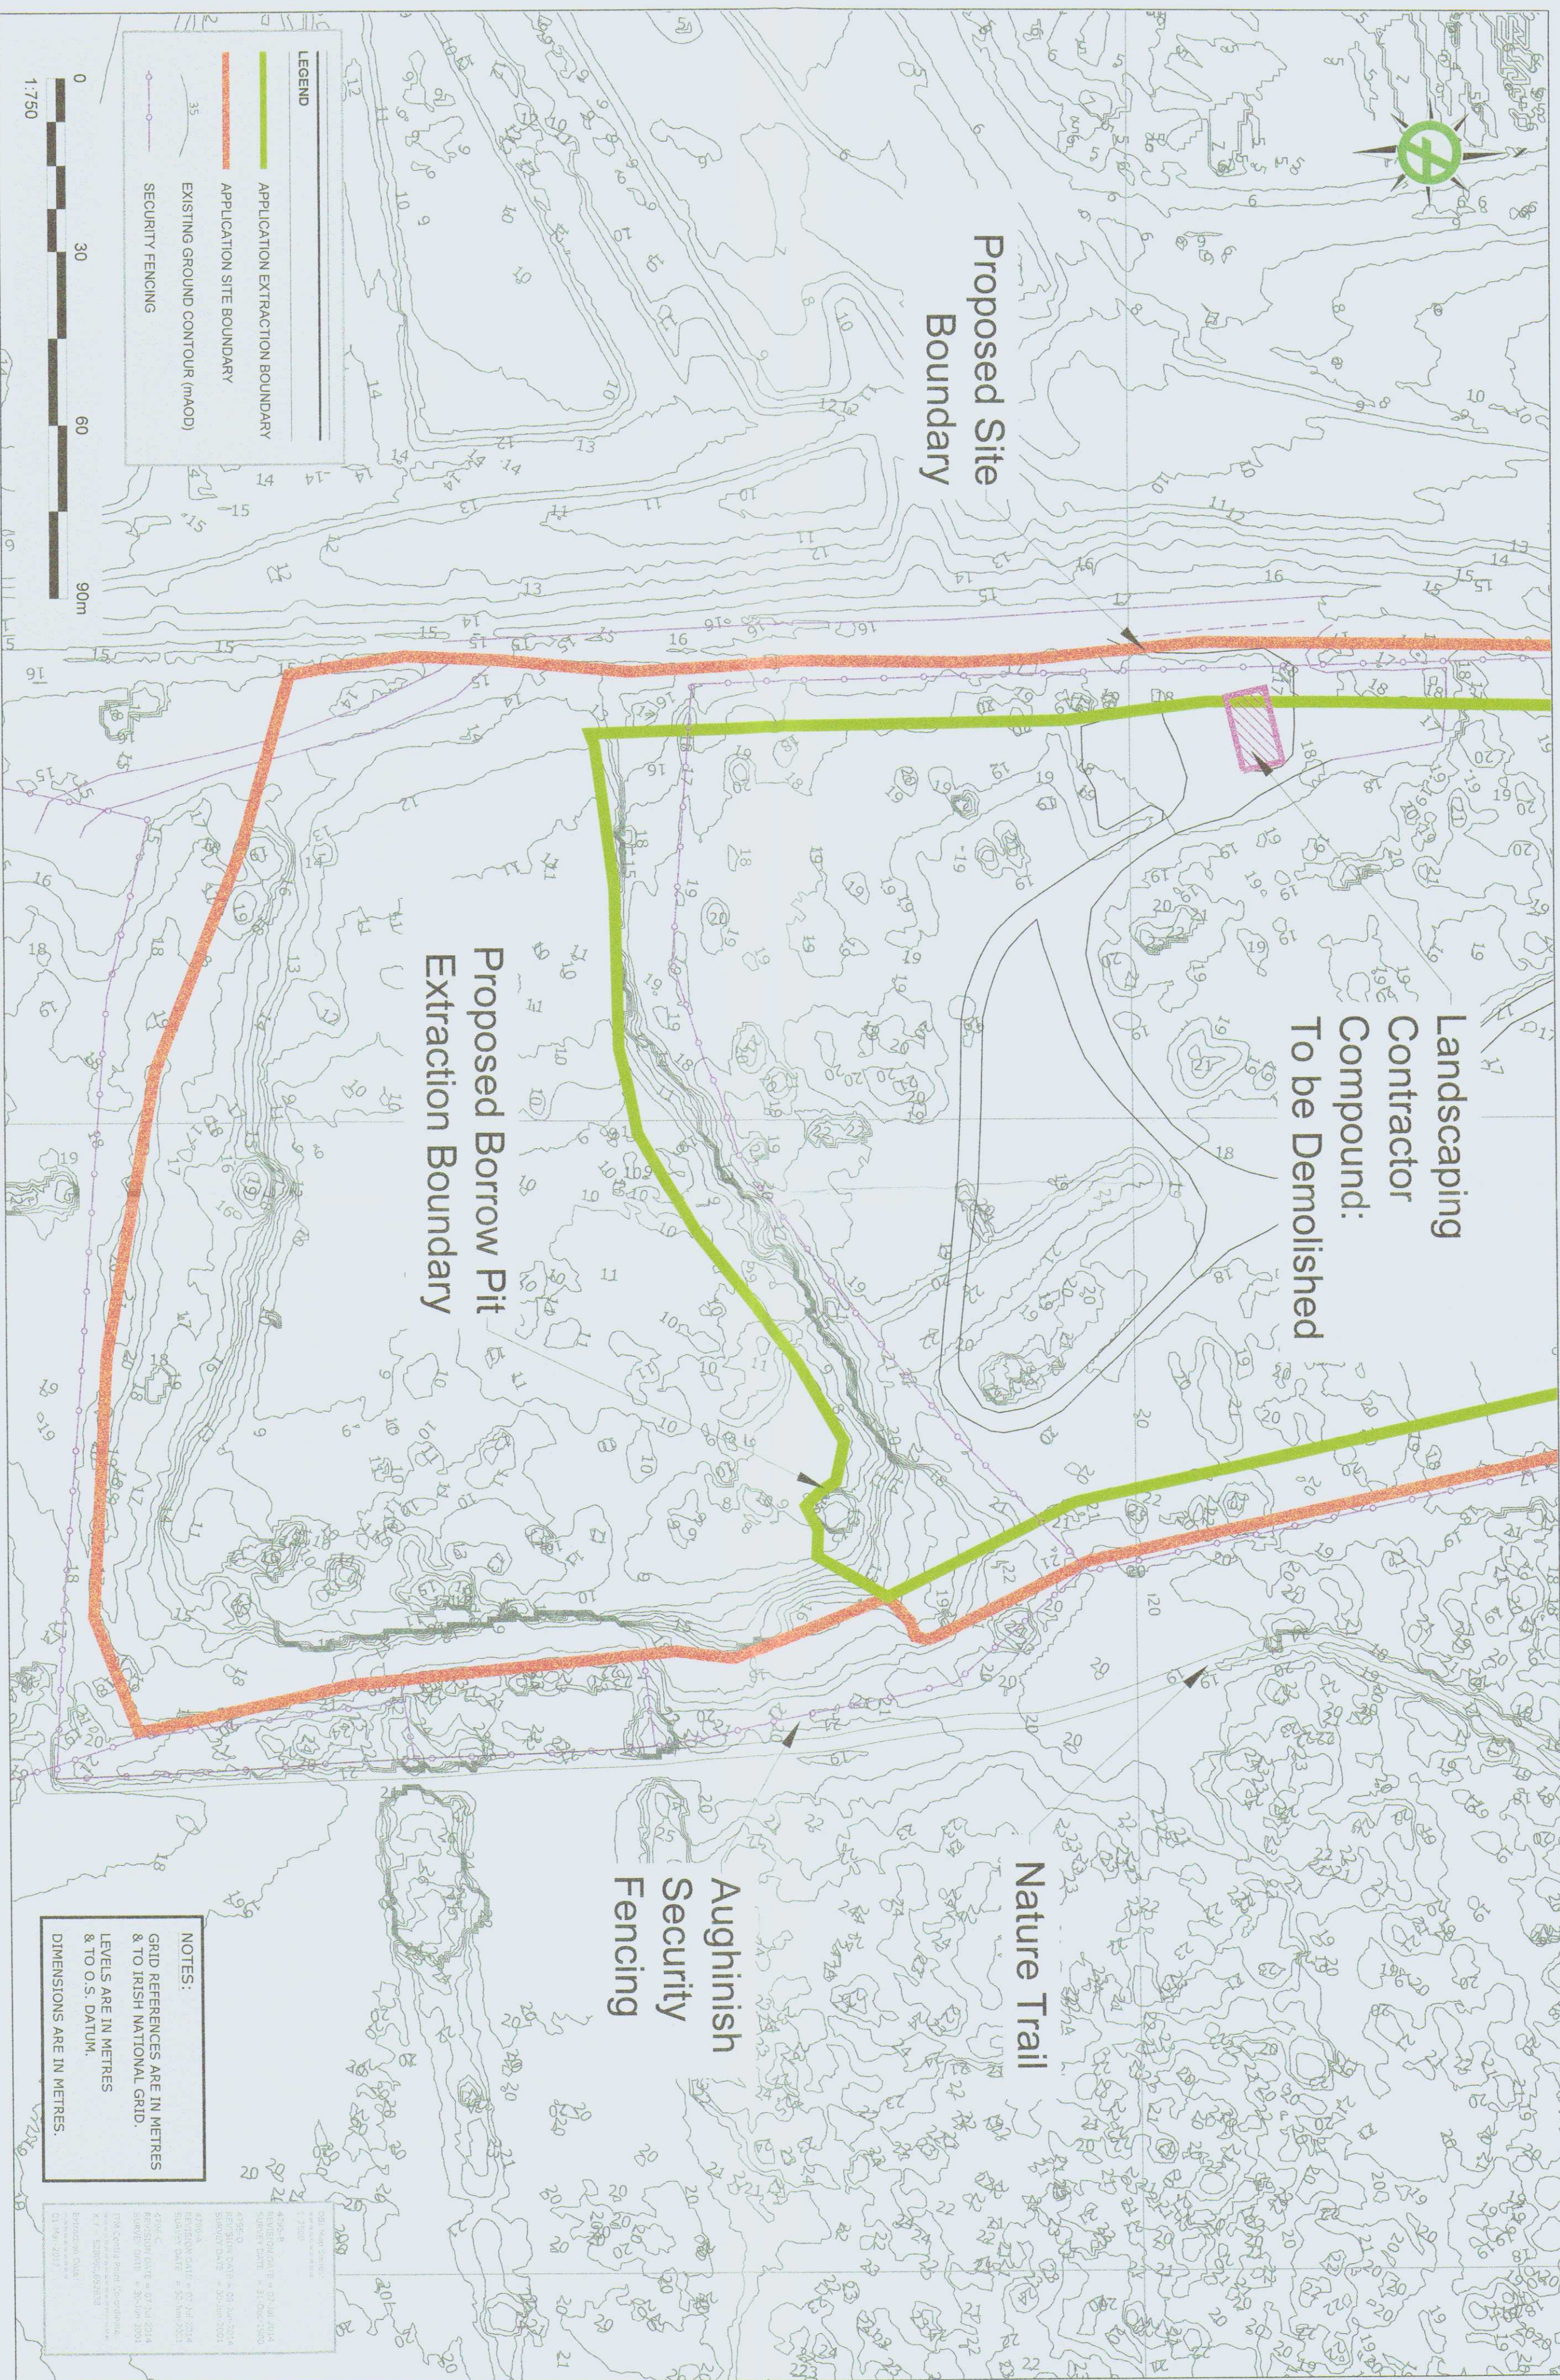



LOCATION PLAN

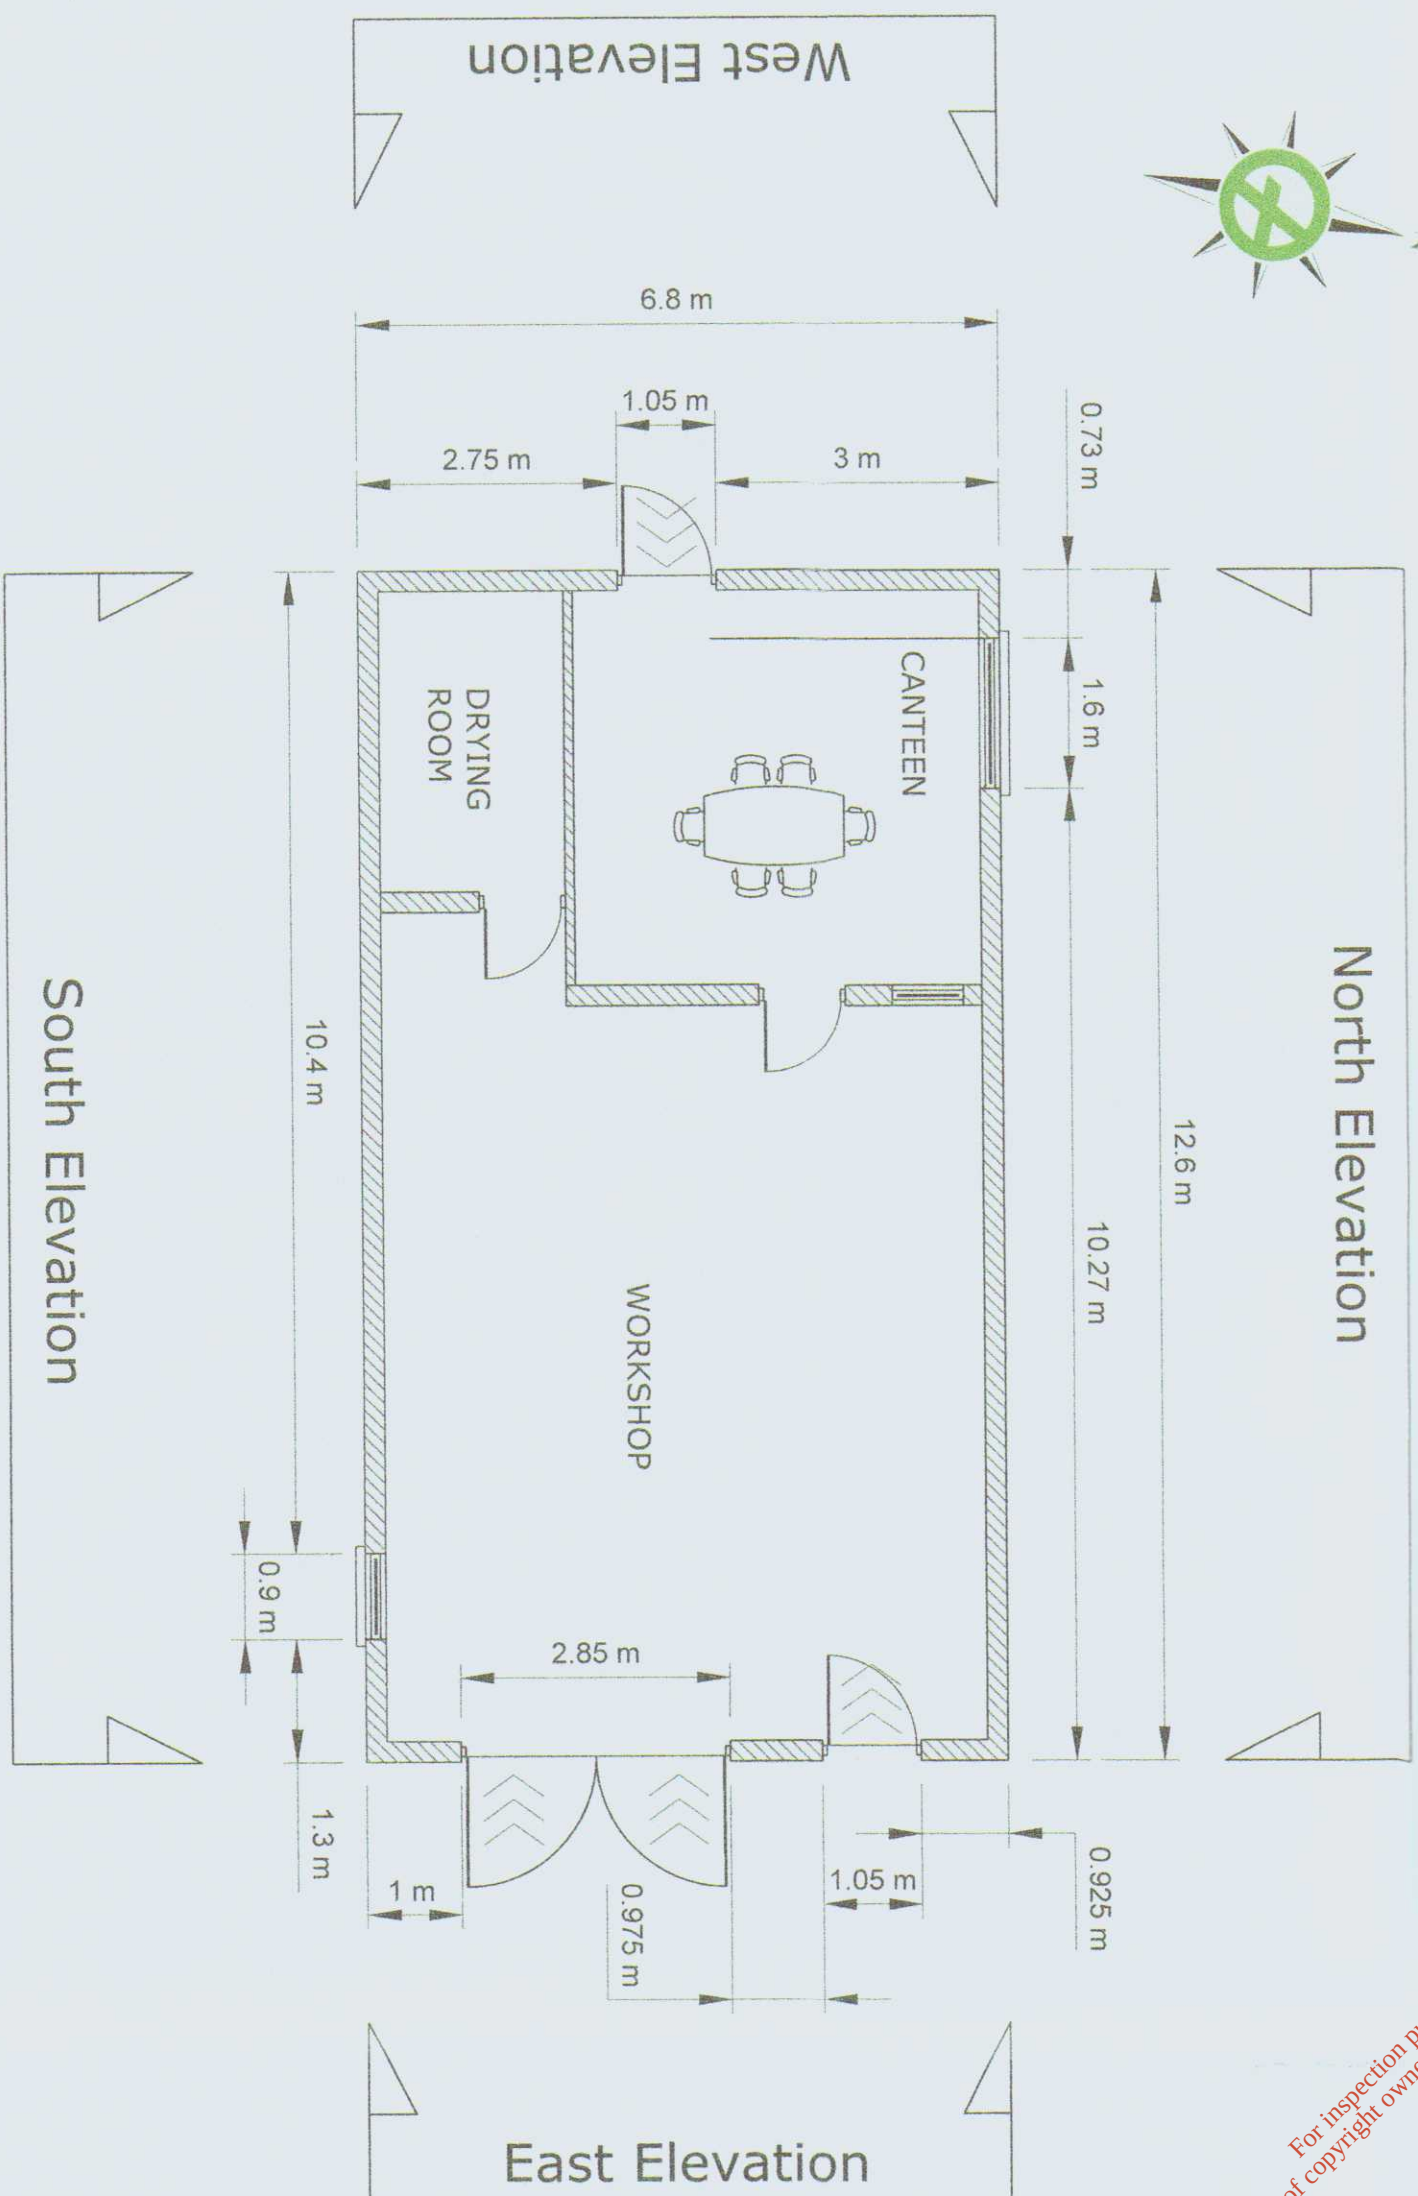


PLAN OF LANDSCAPING CONTRACTOR SHED

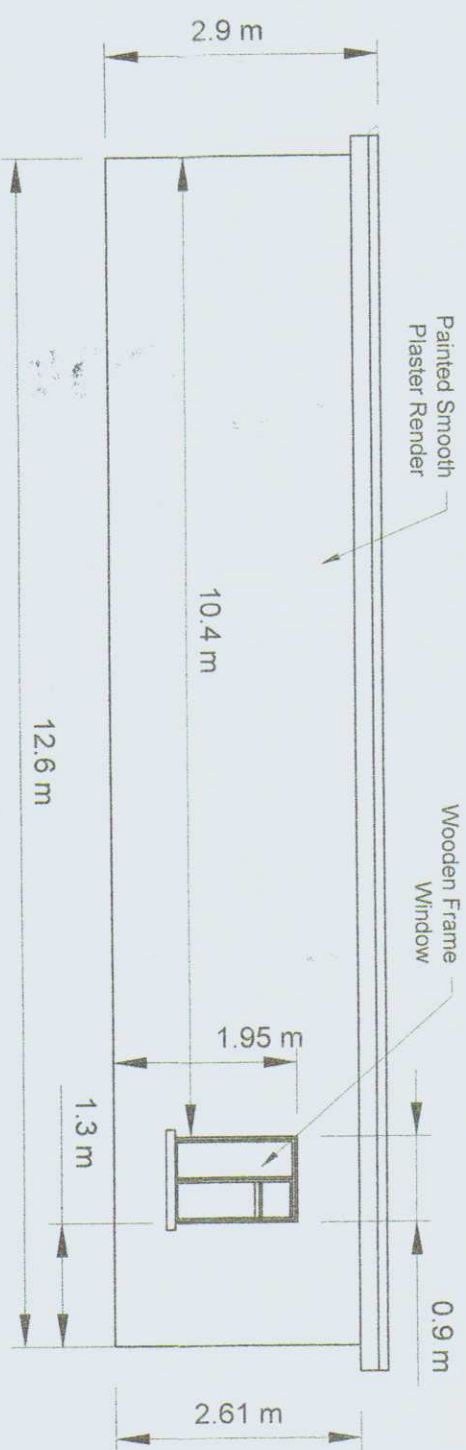

SOUTH ELEVATION

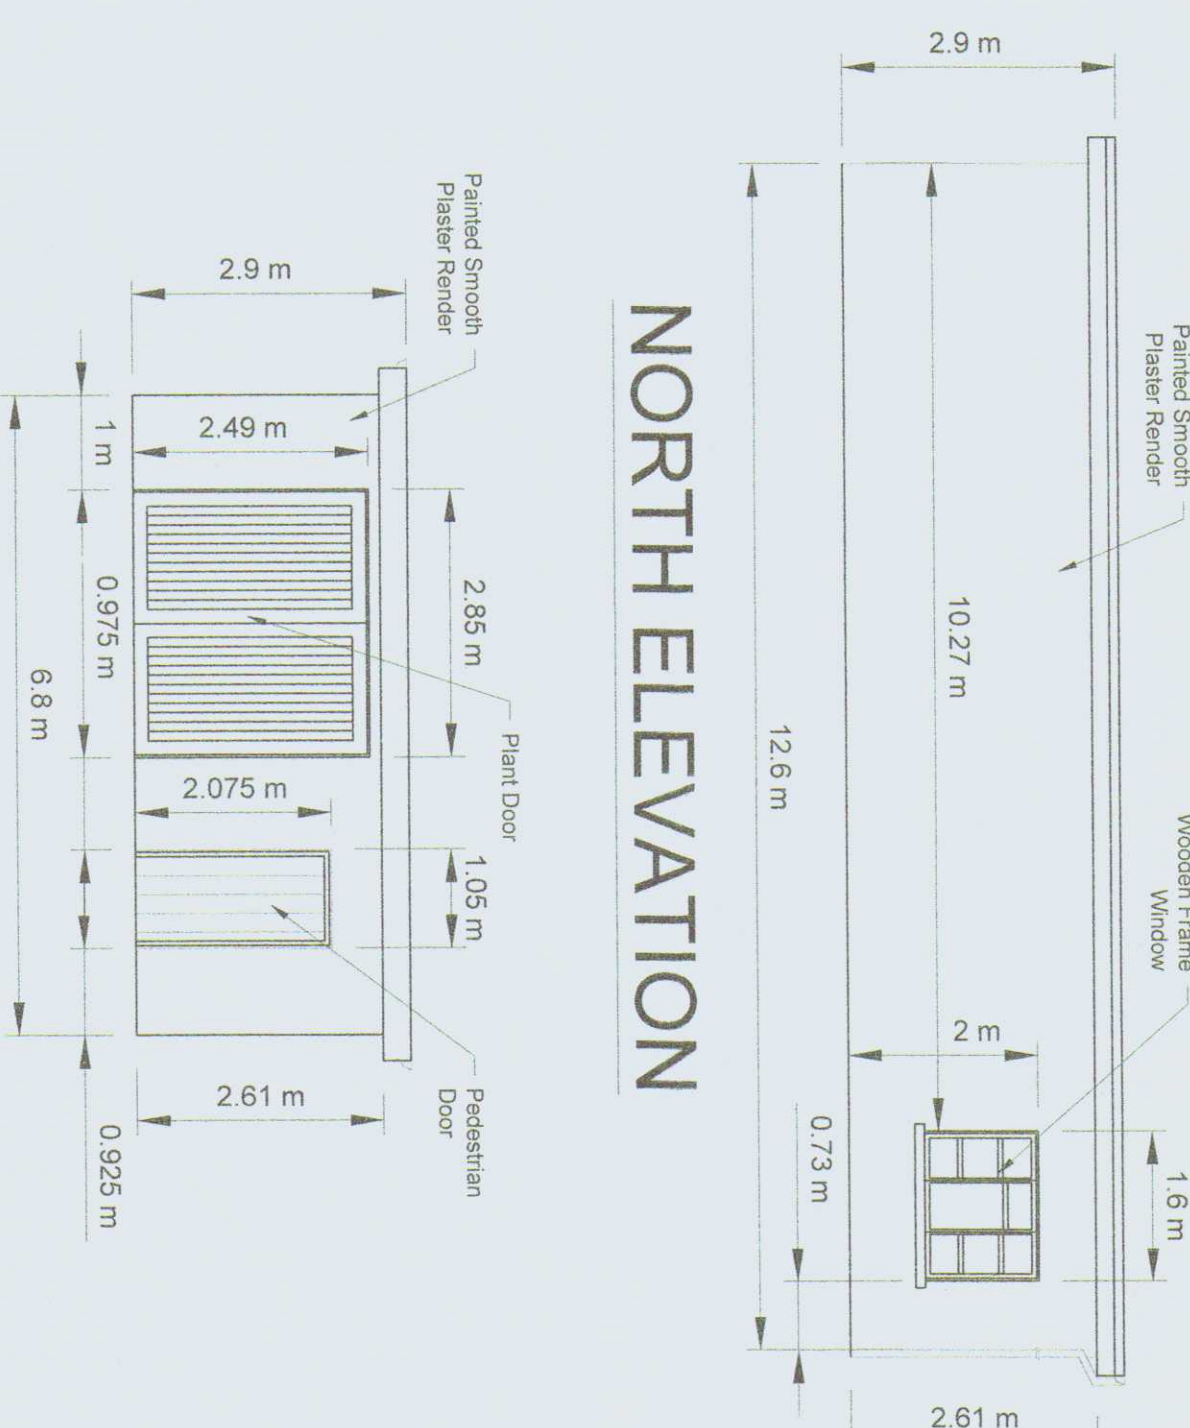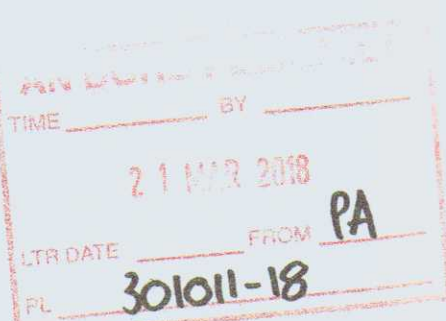

EAST ELEVATION

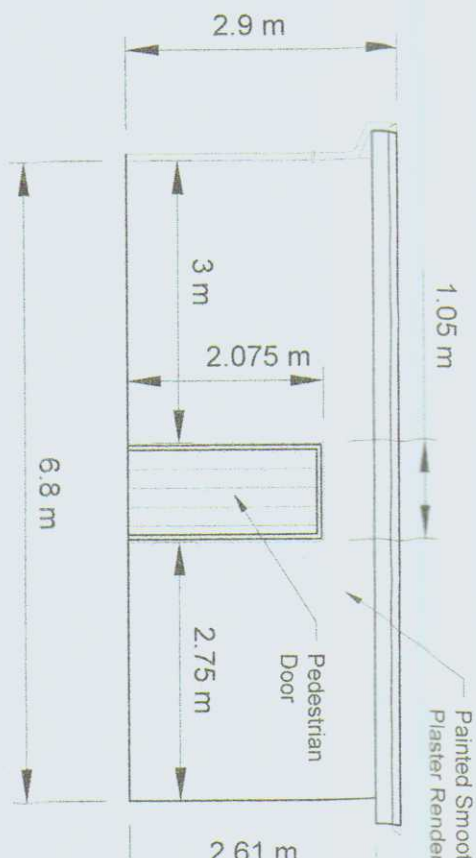

WEST ELEVATION

CLIENT

AUGHINISH ALUMINA LTD.

PROJECT

BORROW PIT DEVELOPMENT

CONSULTANT

YYYY-MM-DD 2017-Jun-06

TITLE

PREPARED

POB

DESIGN

POB

REVIEW

BB

APPROVED

BB

PROJECT No.

DRAWING No.

Rev.

SCALE



PROJECT No. 1667376

DRAWING No. 07

Rev. B

SCALE As shown A1

