



Surveyed 1836 - 1837  
 Revised 1909 - 1910  
 Levelled 0

# Record PLACE Map

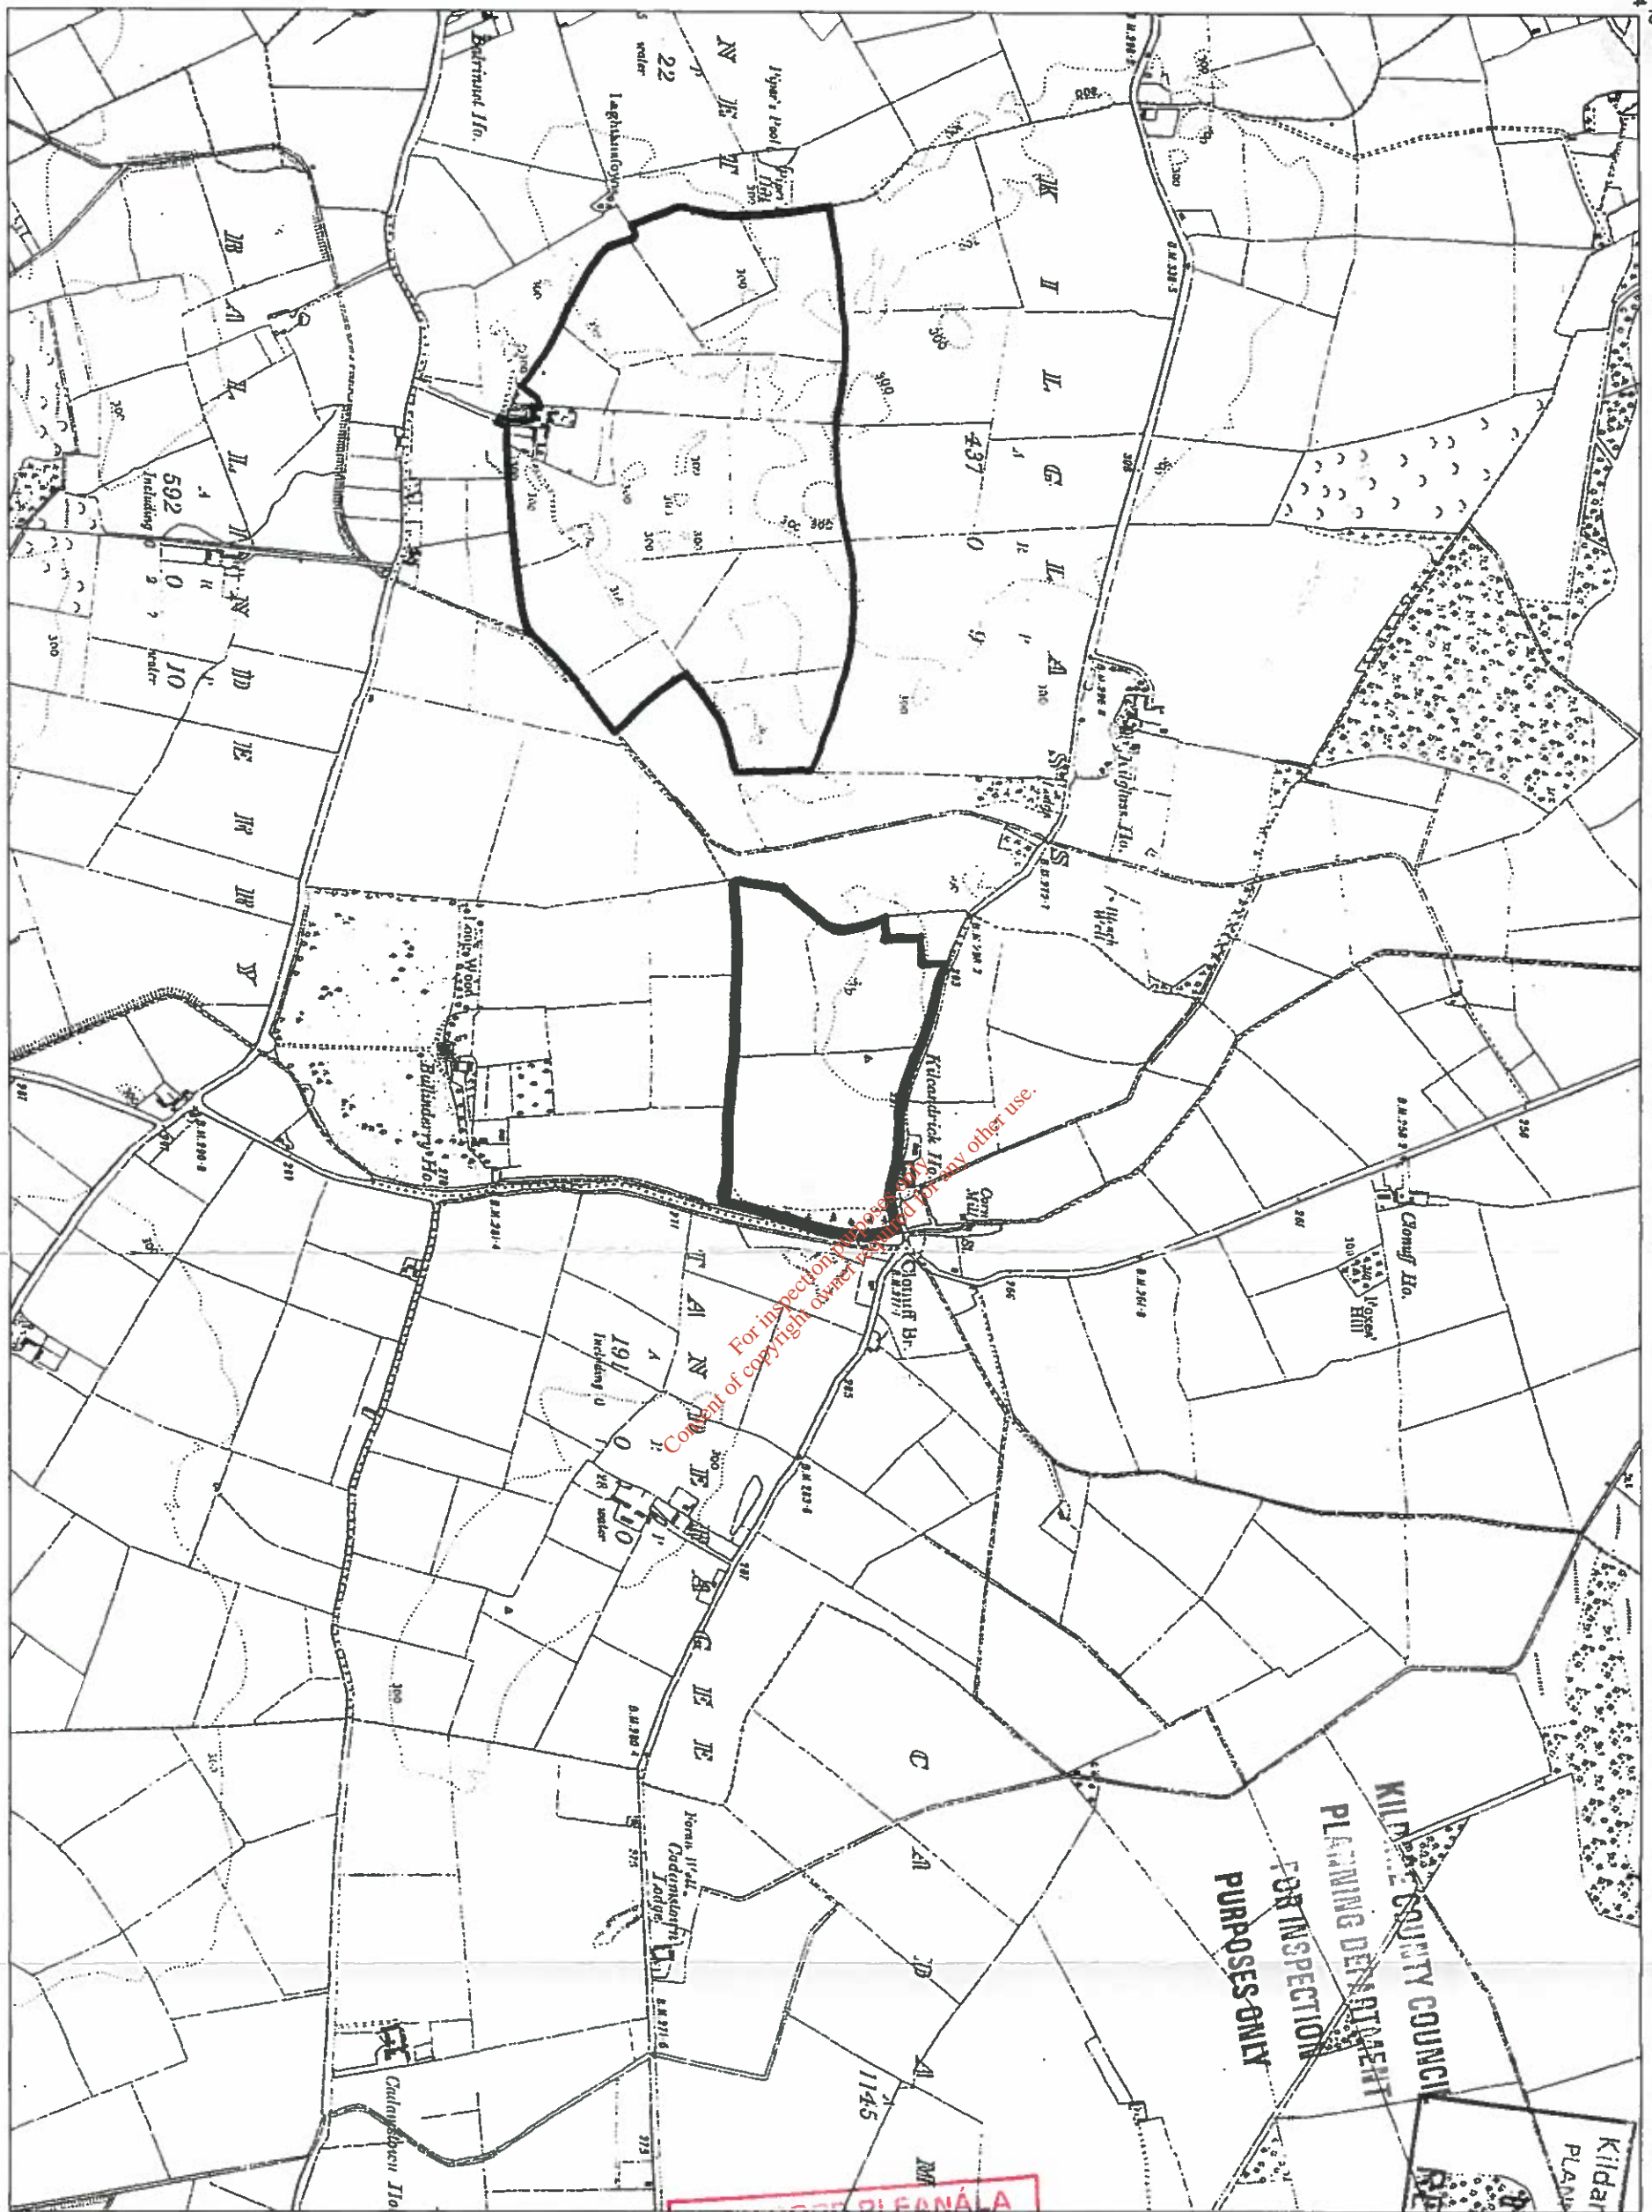

Scale: - 1:10560  
 Scale: - 1:10560

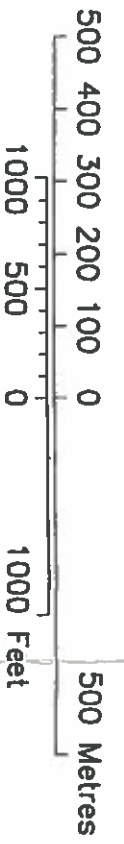

Plot Ref. No. 1777170\_1\_7  
 Plot Date 08-AUG-2001

KILDEAR COUNTY COUNCIL  
 PLANNING DEPARTMENT  
 FOR INSPECTION  
 PURPOSES ONLY

RECEIVED  
 6 AUG 2002  
 Kildare County Council  
 PLANNING DEPARTMENT

AN BORD PLEANÁLA  
 BY  
 02 DEC 2003  
 LTR-DATED  
 09.10.2003  
 ORDNANCE SURVEY  
 IRELAND

Declan Brassil & Co. Ltd.  
 Chartered Planning Consultants  
 4 Cloncourt, Main St., Clonree, Co Meath  
 Tel 01 8013944 Fax 01 801 3945  
 Figure 2.1: Site Location Map  
 OS Sheet No. KE003  
 Scale: 1:10,560  
 Client: Goode Concrete Ltd.




Suitebhíreacht Ordánais Éireann, Páirc an Fhionnaisce, Baile Átha Cliath a thionsaí a dháiligh agus a thionsaí.  
 Compiled, printed and published by Ordnance Survey Ireland, Phoenix Park, Dublin.  
 Níl hionann bealach ná cósán a bheith ar feardail seo agus fainis ar chuid sli.  
 The representation on this map of a road, track or footpath is not evidence of the existence of a right of way.  
 Dá bharr ar mhacasamhlú an tionsaí níl san chuid de gan chuid roimh ré ó Suidhíocht Suidhíreacht Ordánais Éireann.  
 Reproduction in whole or in part is prohibited without the prior permission of the Director of Ordnance Survey Ireland.


© Rialtas na hÉireann, 2001  
 © Government of Ireland, 2001

For inspection purposes only.  
Consent of copyright owner required for any other use.


P-2-22-18-17

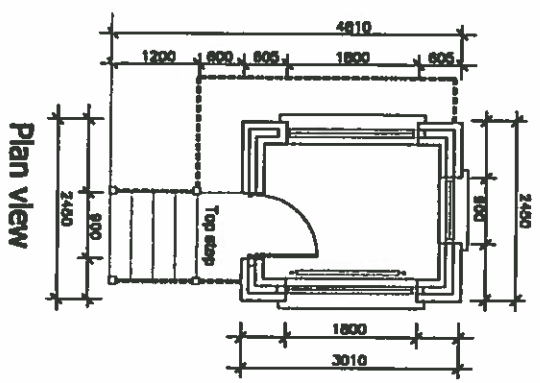


Plan view

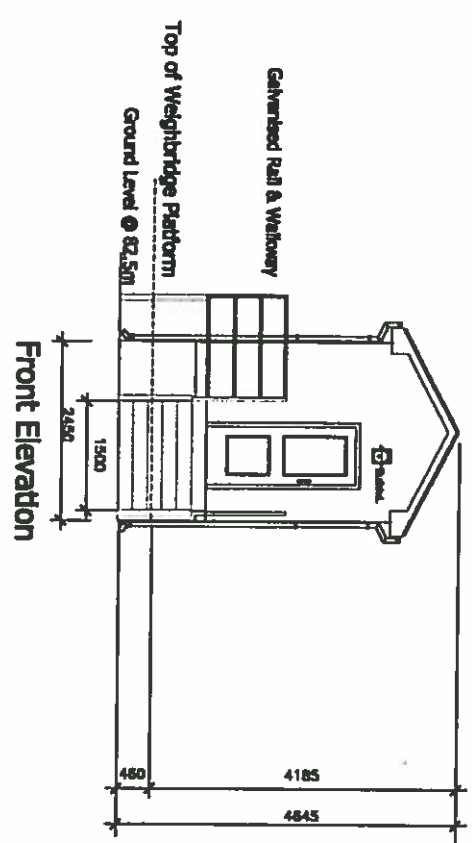


Front Elevation

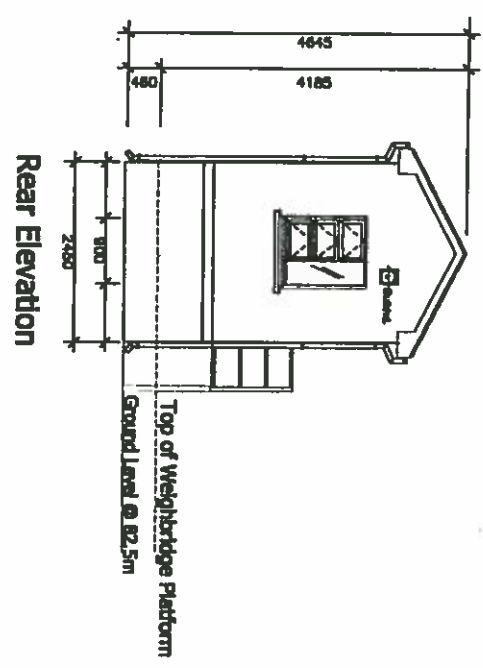

Rear Elevation

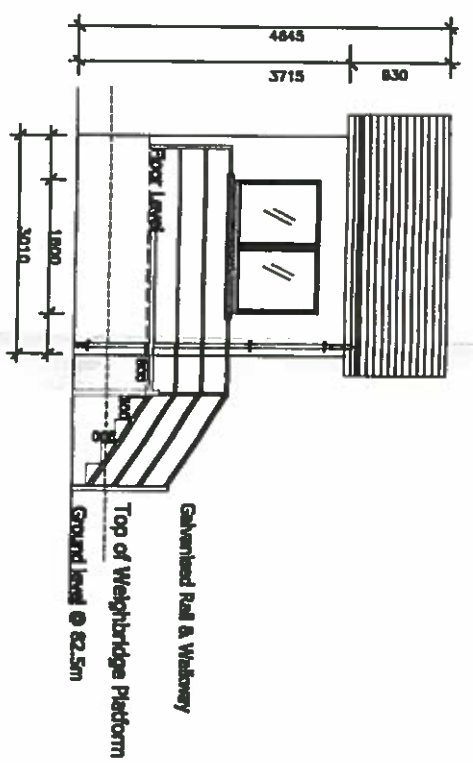

Side Elevation

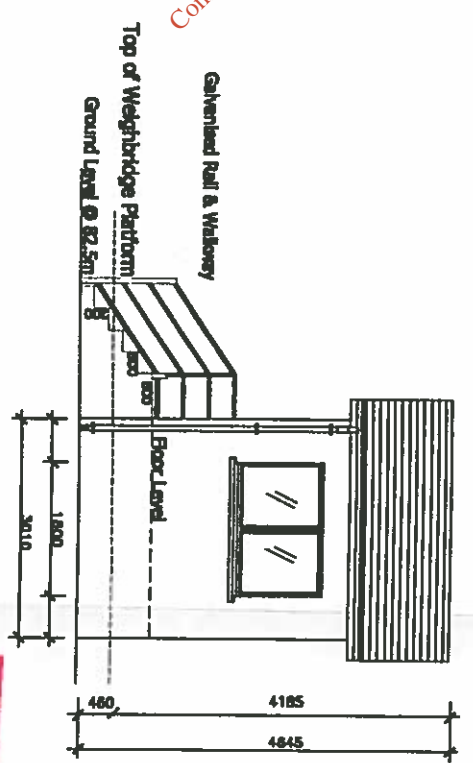

Elevation from weighbridge

For inspection purposes only.  
 Consent of copyright owner required for any other use.

RECEIVED  
 06 AUG 2002  
 Kildare County Council  
 Planning Department

TIME BY  
 02 DEC 2003  
 URBANATED FROM  
 PL 09.205089

**BRASSIL + JARVIS**  
 ARCHITECTS  
 4 Clontarf  
 Dublin 8  
 Co Dublin  
 TEL: 018713800  
 FAX: 018713948  
 EMAIL: brj@brj.com

**BRASSIL, JARVIS & CO LTD**  
 1 Terryglass Drive  
 Wicklow, Ireland  
 Wick, Wex  
 TEL: 0144 3793 613172  
 FAX: 0144 3793 613823  
 EMAIL: info@brj.com

Client  
**GOODE CONCRETE Ltd.**

Project  
**BALINDERRY CARBURY**

Drawing Title  
**PLAN & ELEVATION OF SHIPPING OFFICE**

Scale **1:100** Date **JULY 02**


Drawing No. **B+J/123/PA/003**





For inspection purposes only.  
Consent of copyright owner required for any other use.

P 802 06. 10



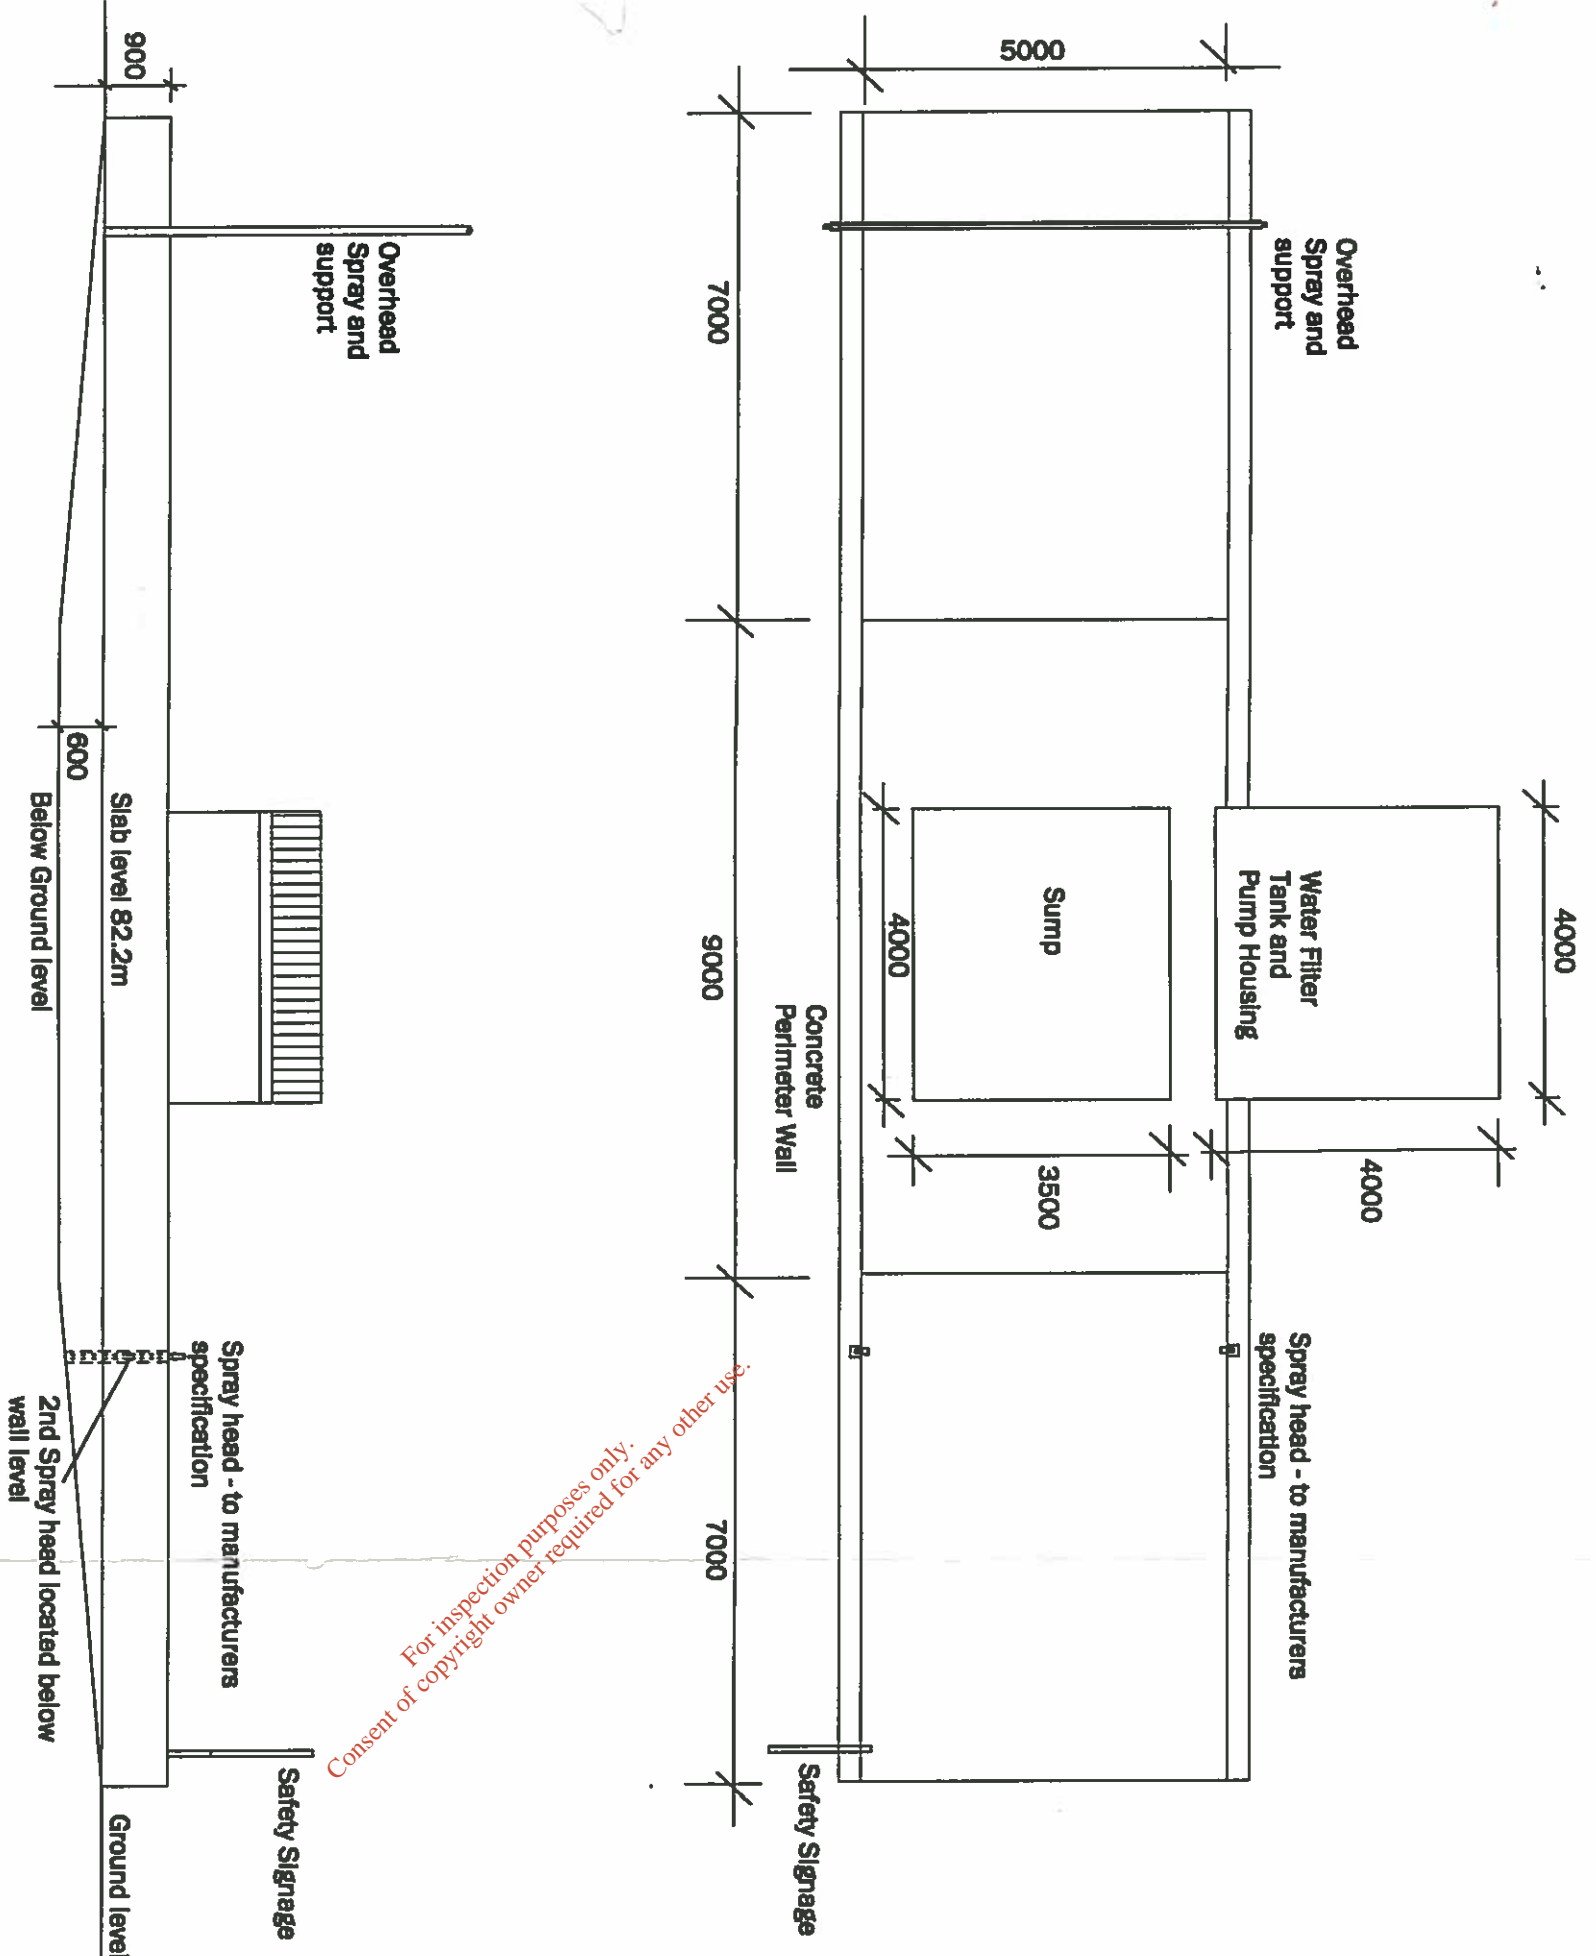

For inspection purposes only.  
 Consent of copyright owner required for any other use.

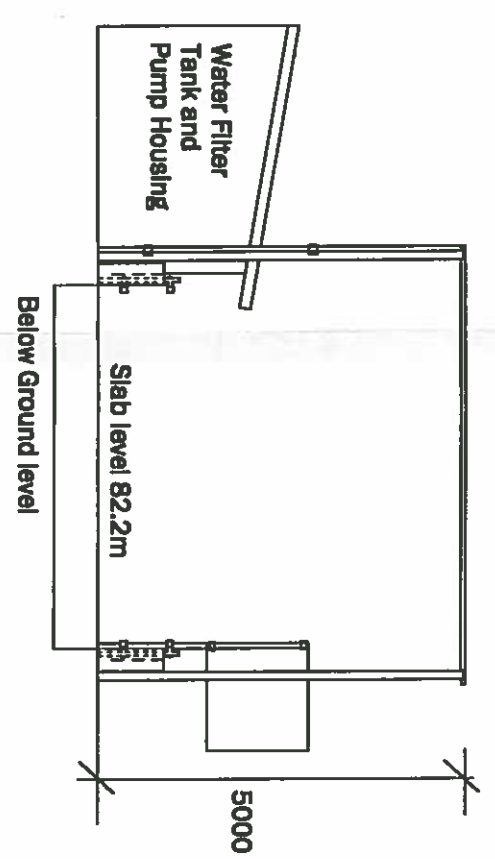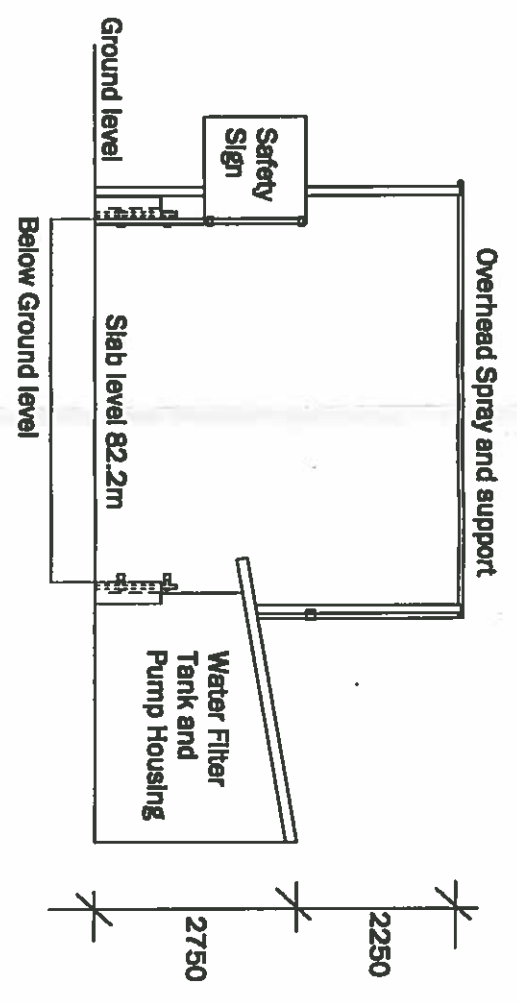

AN BOFD PLEANALA  
 TIME BY  
 02 DEC 2003  
 LTR-DATED FROM  
 PL 09.205039

**BRASSIL + JARVIS**  
 4 Clonsilla  
 Main Street  
 Clonsilla  
 Co. Wick  
 TEL: 01450 81212  
 FAX: 01450 81213  
 Email: enquiries@brassil-jarvis.com

1 Thompson Street  
 Wicklow, Dublin  
 WTL 307  
 TEL: 01 44 3783 8317  
 FAX: 01 44 3783 8323  
 Email: info@brassil-jarvis.com






Client: **GOODE CONCRETE LTD.**  
 Project: **BALINDERRY CARBURY**

Drawing Title: **WHEEL WASH**  
 Scale: **1:100** Date: **JULY 02**  
 Drawing No: **B+J/123/PA/004**

Kildare County Council  
 PLANNING DEPARTMENT  
 06 AUG 2003  
 RECEIVED

For inspection purposes only.  
Consent of copyright owner required for any other use.

01-502034

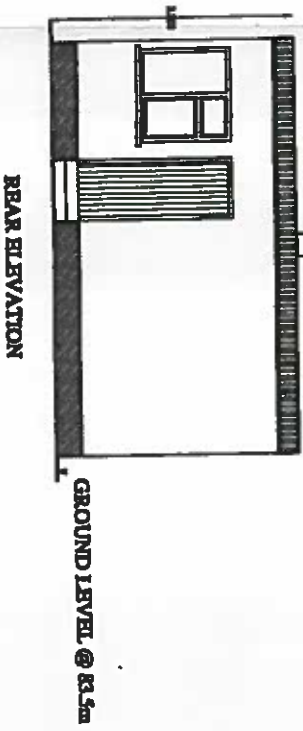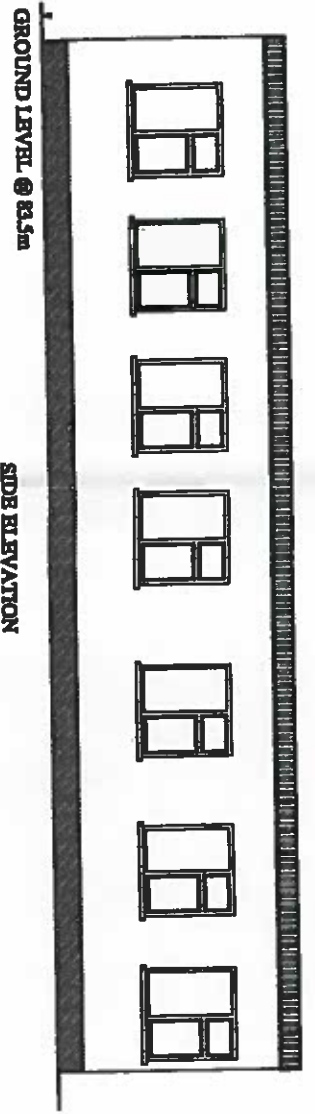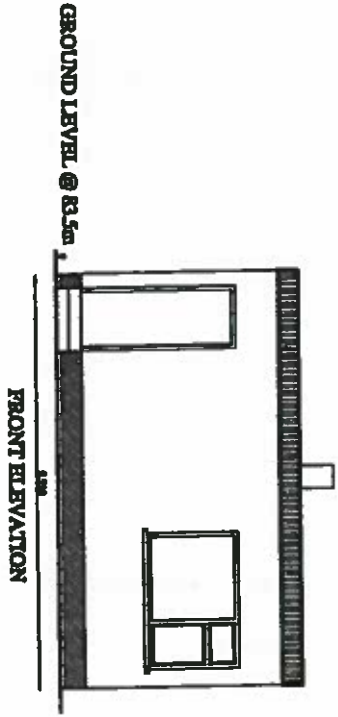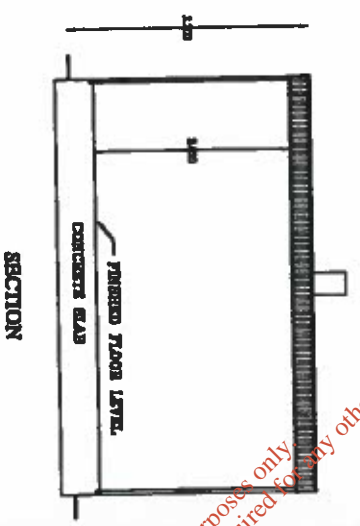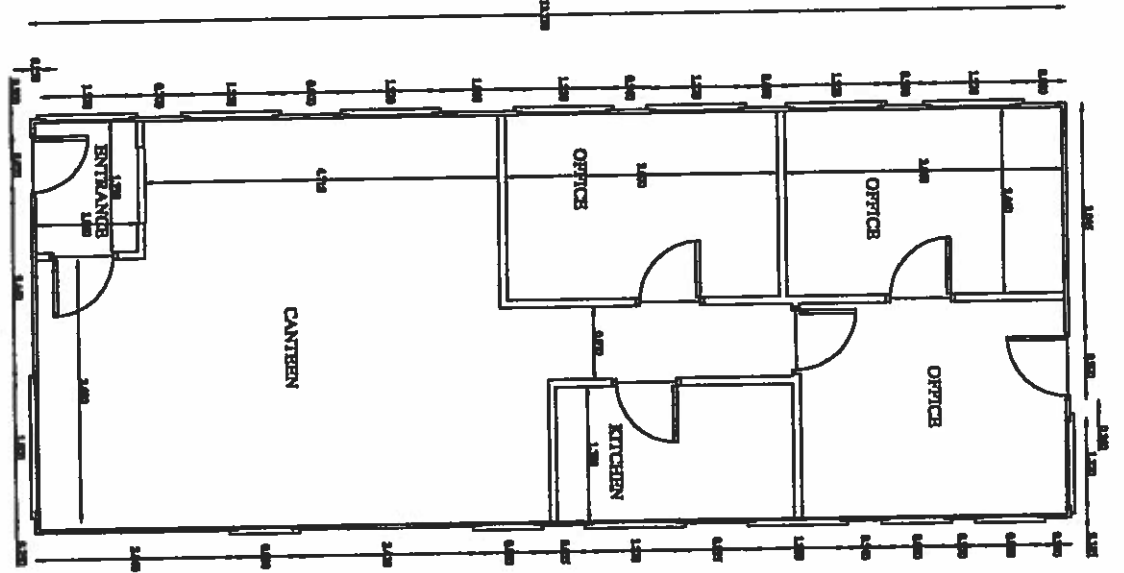

For inspection purposes only  
 Consent of copyright owner required for any other use.

RECEIVED  
 06 AUG 2002  
 Kildare County Council  
 PLANNING DEPARTMENT

AN BORD PLEANÁLA  
 TIME BY  
 02 DEC 2003  
 LTR-DATED FROM  
 PL 01.205039

**BRASSIL + JARVIS**  
 ARCHITECTS  
 4 Church  
 Park Road  
 Carrigrohane  
 Co. Wick  
 Tel: 046 9123456  
 Fax: 046 9123456  
 Email: info@brassil-jarvis.com

**1 Thornton Street  
 Wicklow  
 Co. Wick  
 Tel: 046 1234567  
 Fax: 046 1234567  
 Email: info@brassil-jarvis.com**

Client  
**GOODE CONCRETE LTD.**

Project  
**BALINDERRY CARBURY**

Drawing Title  
**OFFICE**

Scale **1:50** Date **JULY 02**

Drawing No. **B+J/123/PA/05**

For inspection purposes only.  
Consent of copyright owner required for any other use.

P80205.10