


Drawing No. 3
(1100-01)
Floor Plans

*For inspection purposes only.
Consent of copyright owner required for any other use.*

NOTES

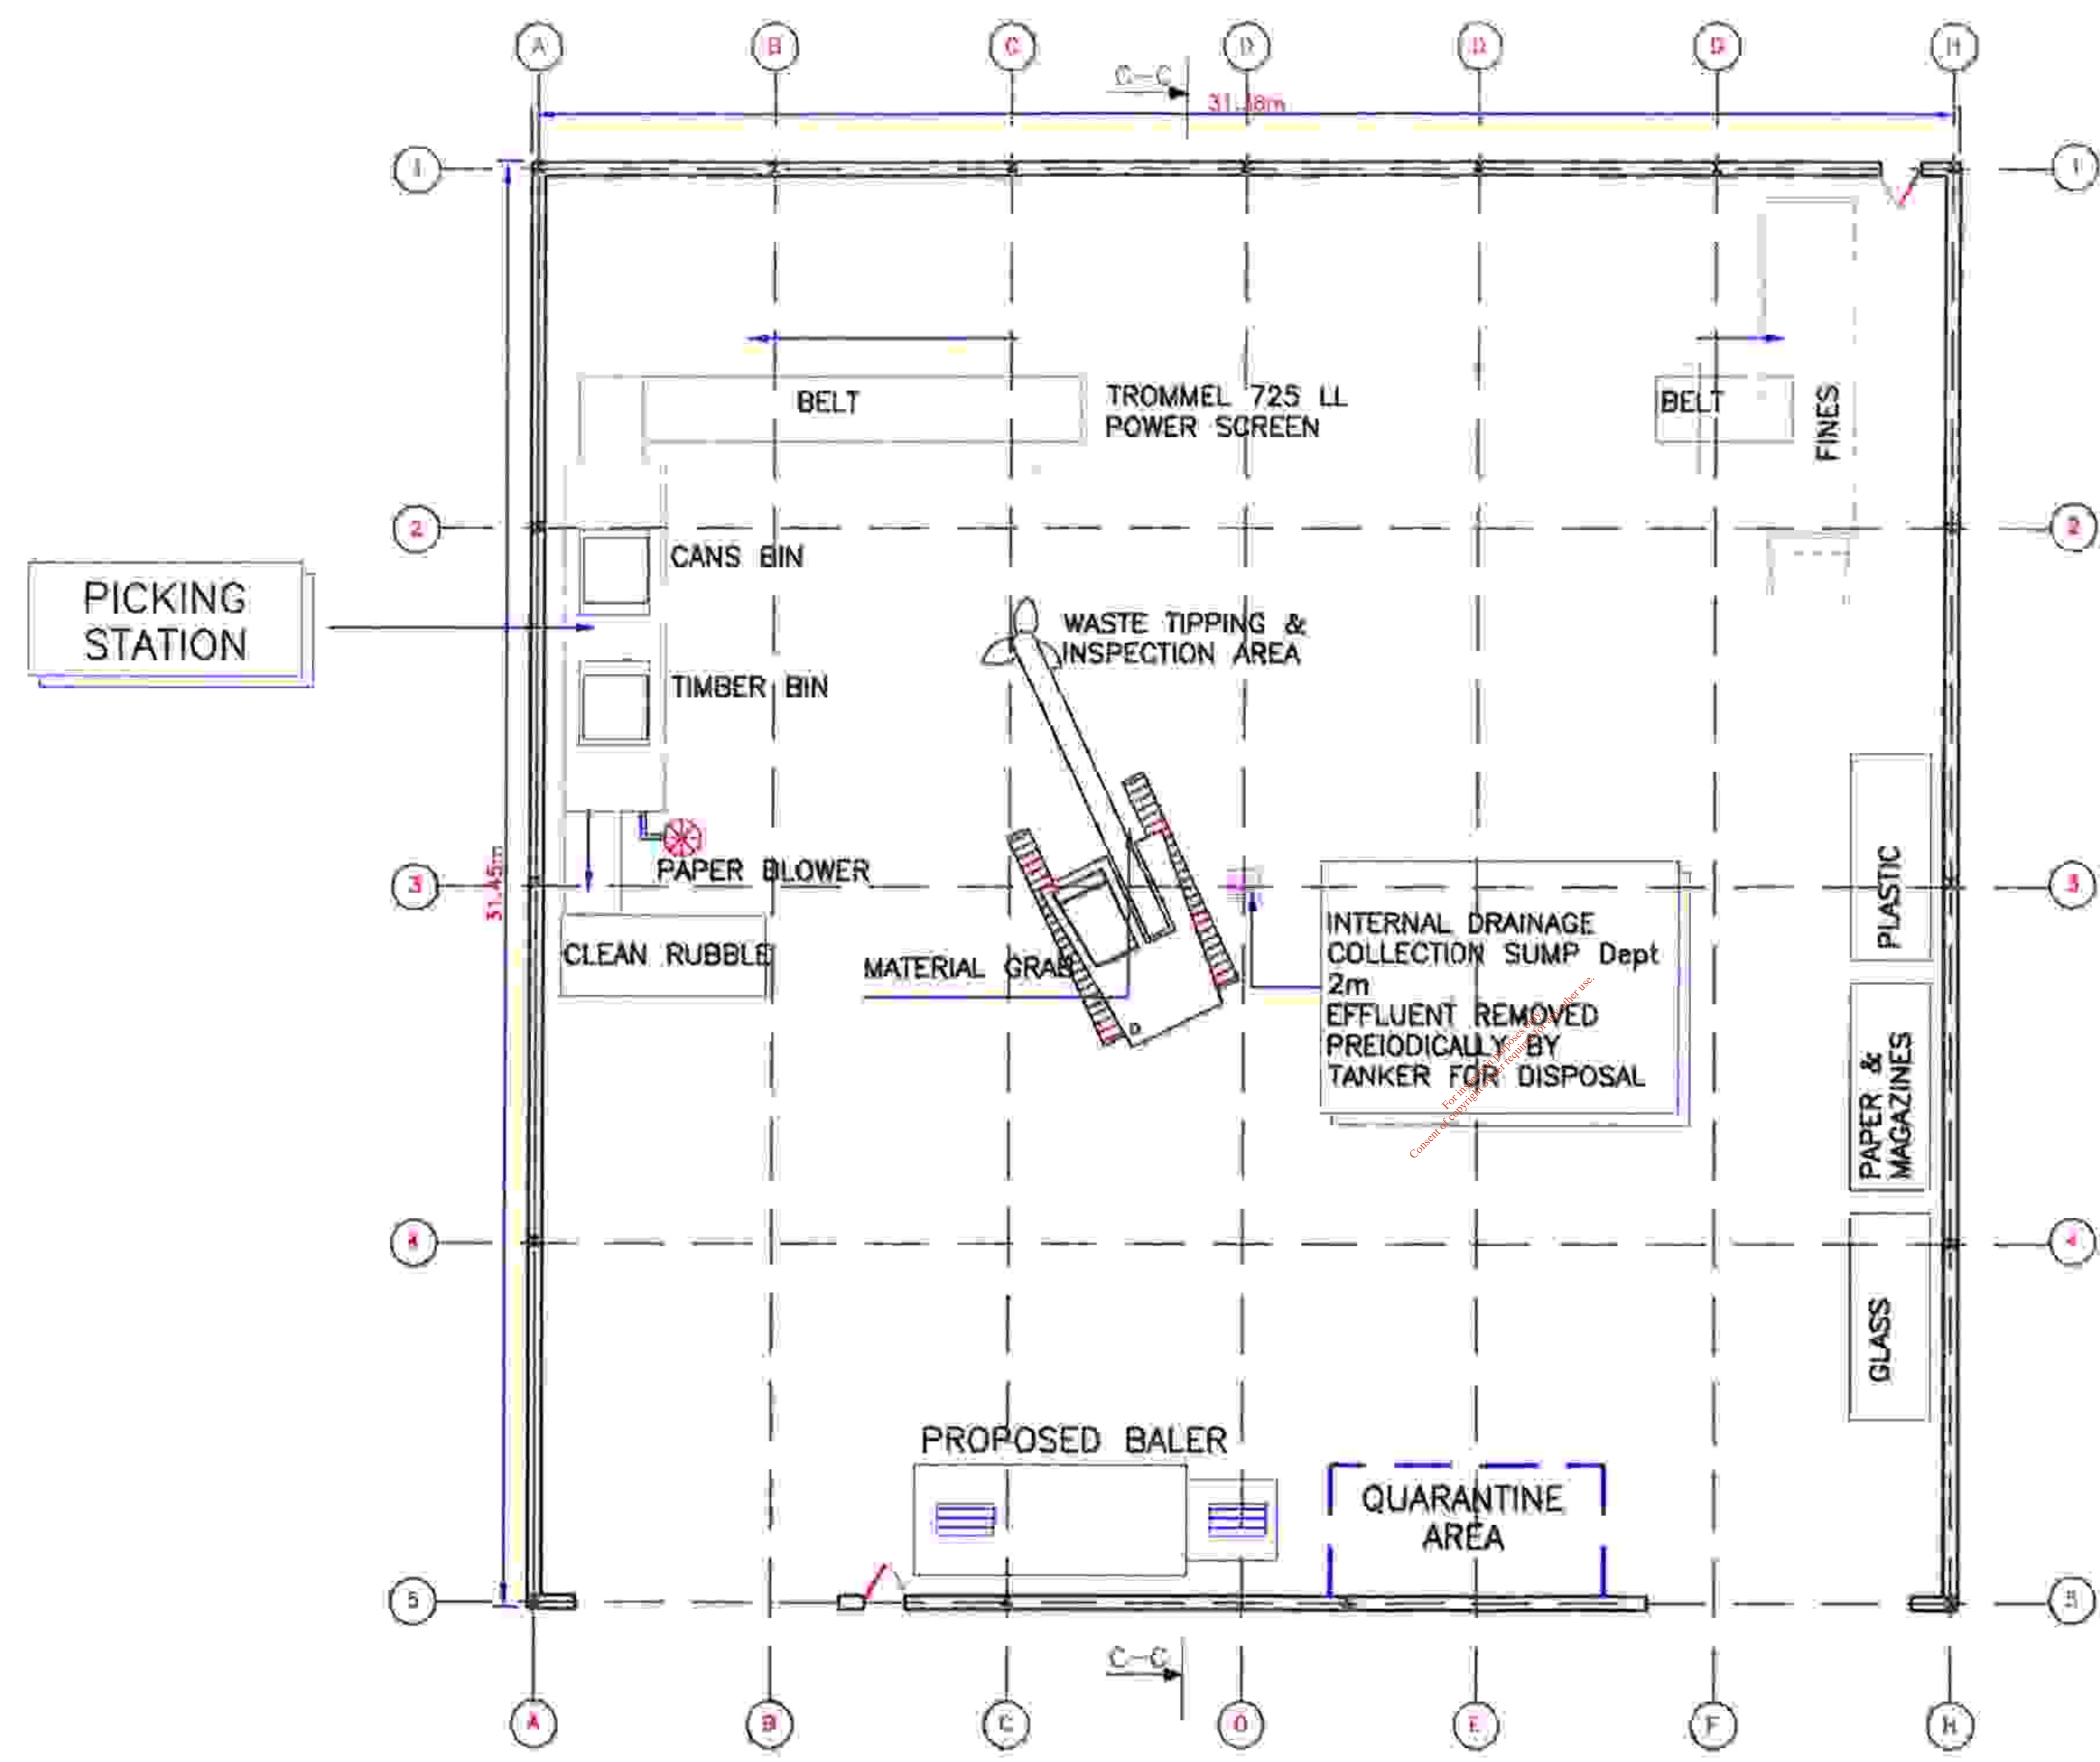

EXISTING FLOOR LAYOUT OF MATERIALS RECOVERY FACILITY

REVISED ISSUE	B	30.11.2004
DRAFT ISSUE	A	09.11.2004

DESCRIPTION	REV	DATE
-------------	-----	------

CLIENT
TED O'DONOGHUE

SITE ADDRESS
EXISTING WASTE TRANSFER & RECOVERY STATION AT KNOCKPOGUE WATERFALL

DRAWINGS PREPARED BY
PAT O' HALLORAN B.E.
CONSULTING ENGINEER
CORRIGLI, BALLYMENA, WATERFALL, CO. DUBLIN
EMAIL: POHAL@HOTMAIL.COM
TEL: 021-4876605 FAX: 0214877696
MOBILE: 086-8033613

DRAWING TITLE
FLOOR PLANS

ORIGINATOR	DATE
AOR	11.00.01
SCALE	DATE
1:200	23.01.02