



Drawing No. 4
(1100-02)
Side Elevations

For inspection purposes only.
Consent of copyright owner required for any other use.


NOTES

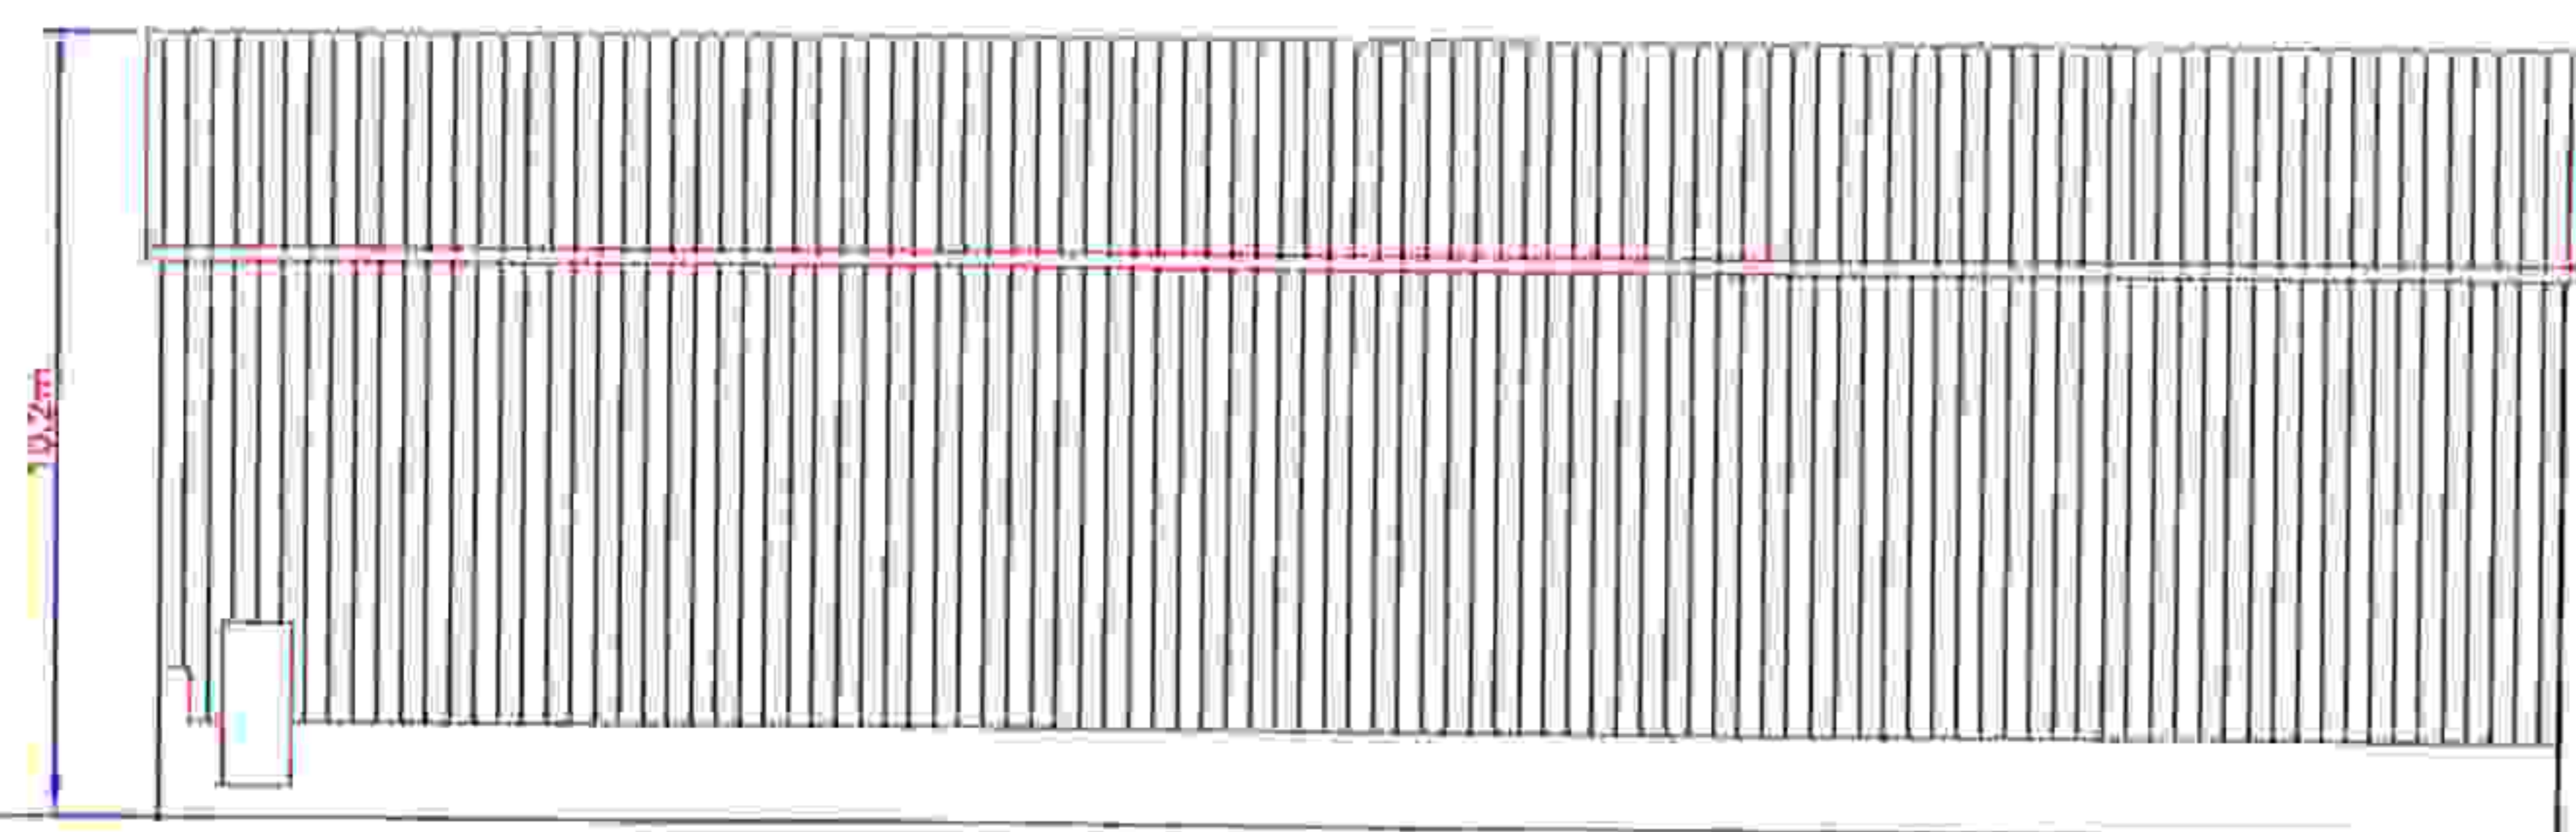


SIDE ELEVATION

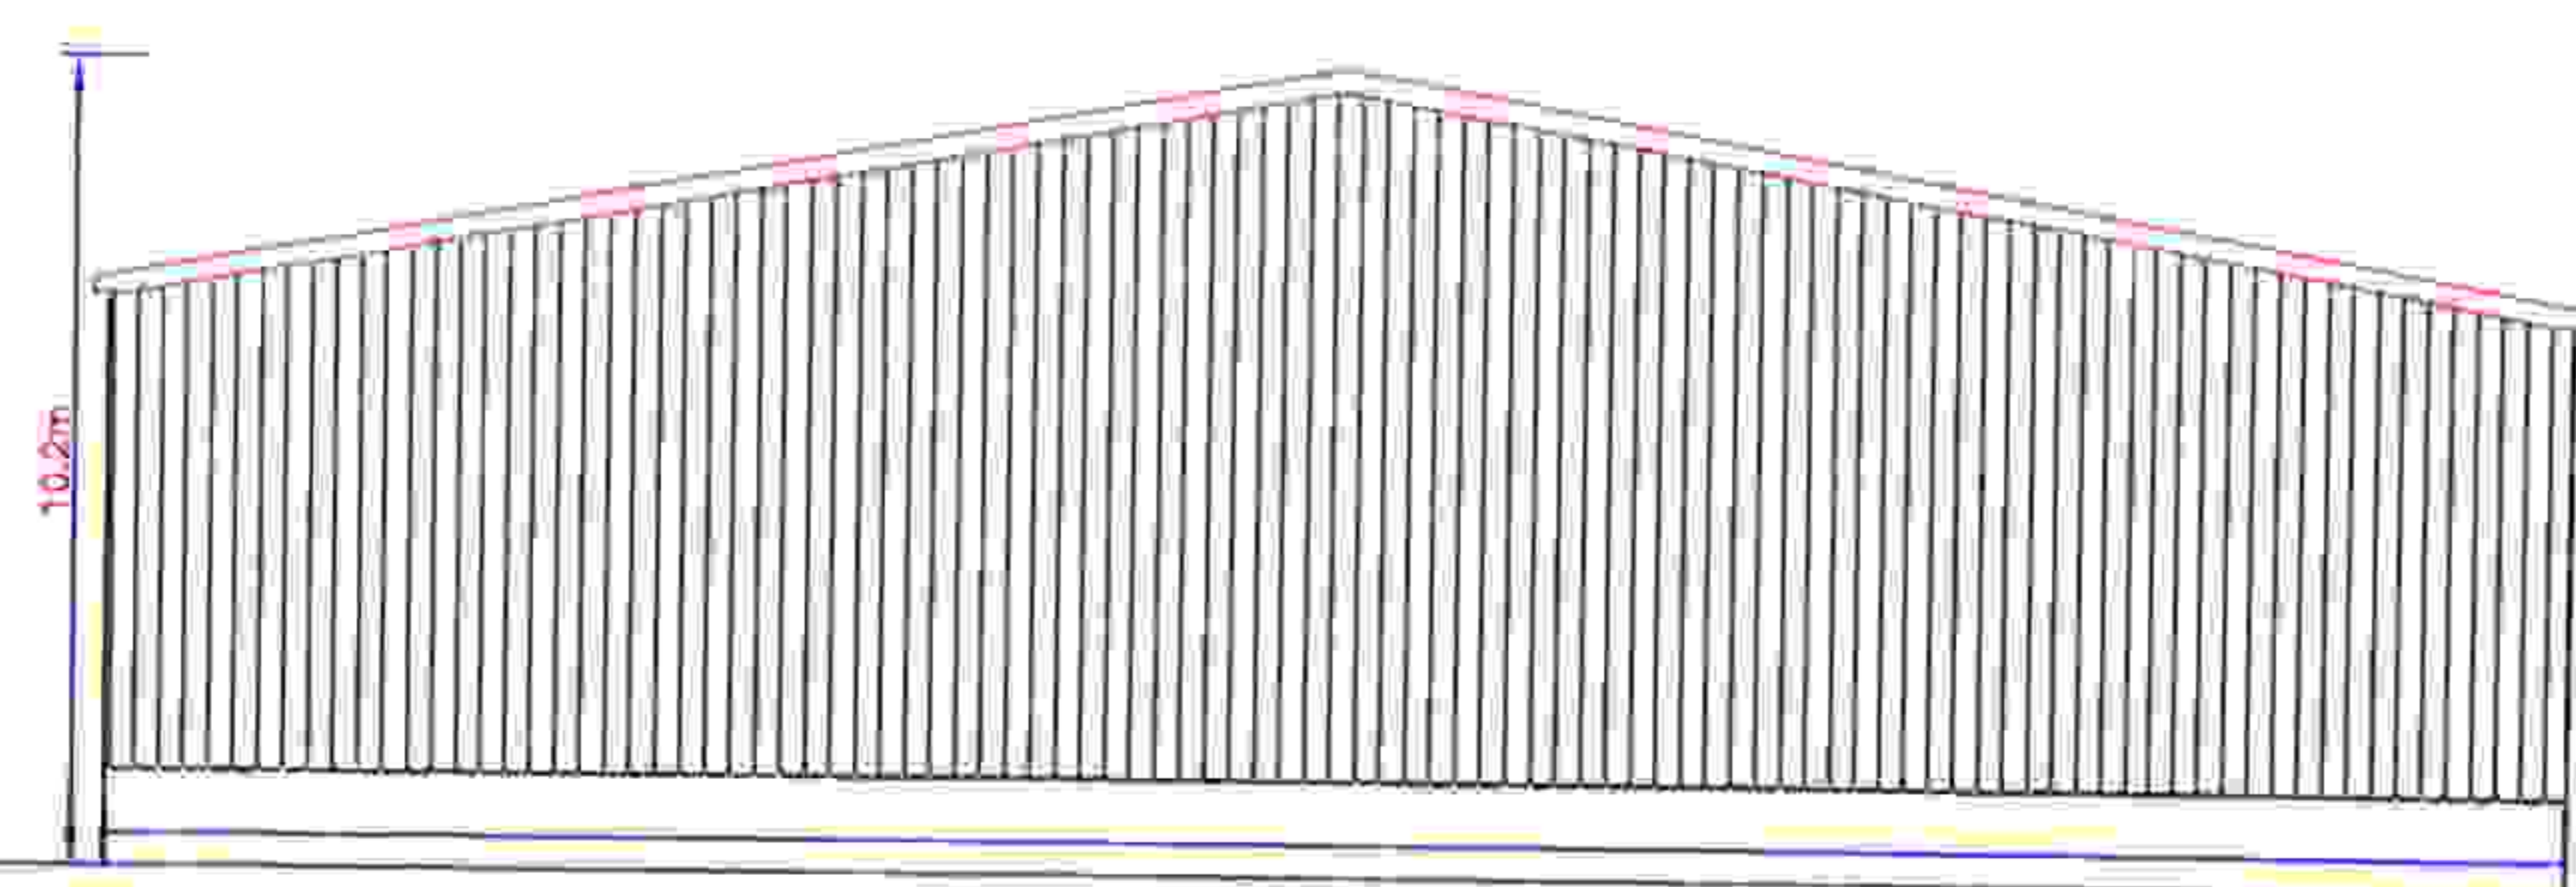

REAR ELEVATION

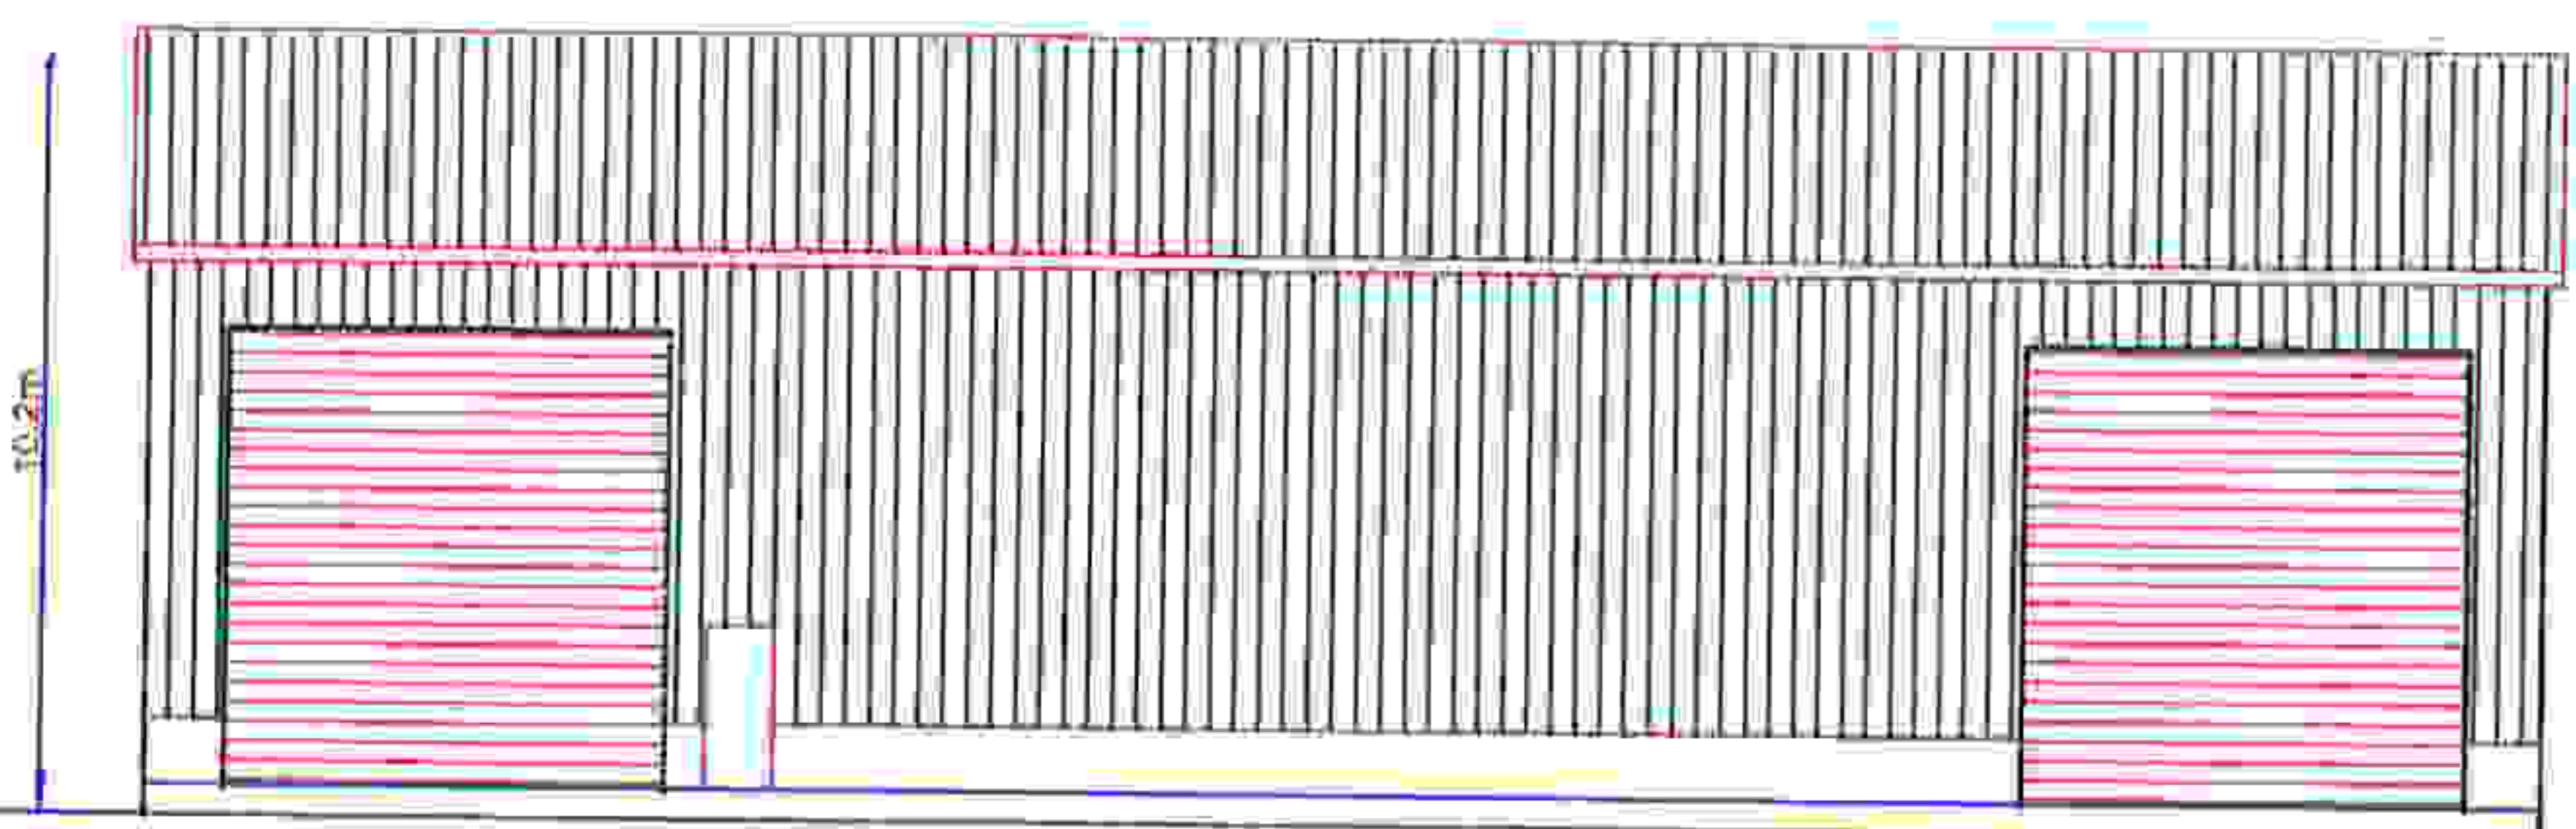


SIDE ELEVATION

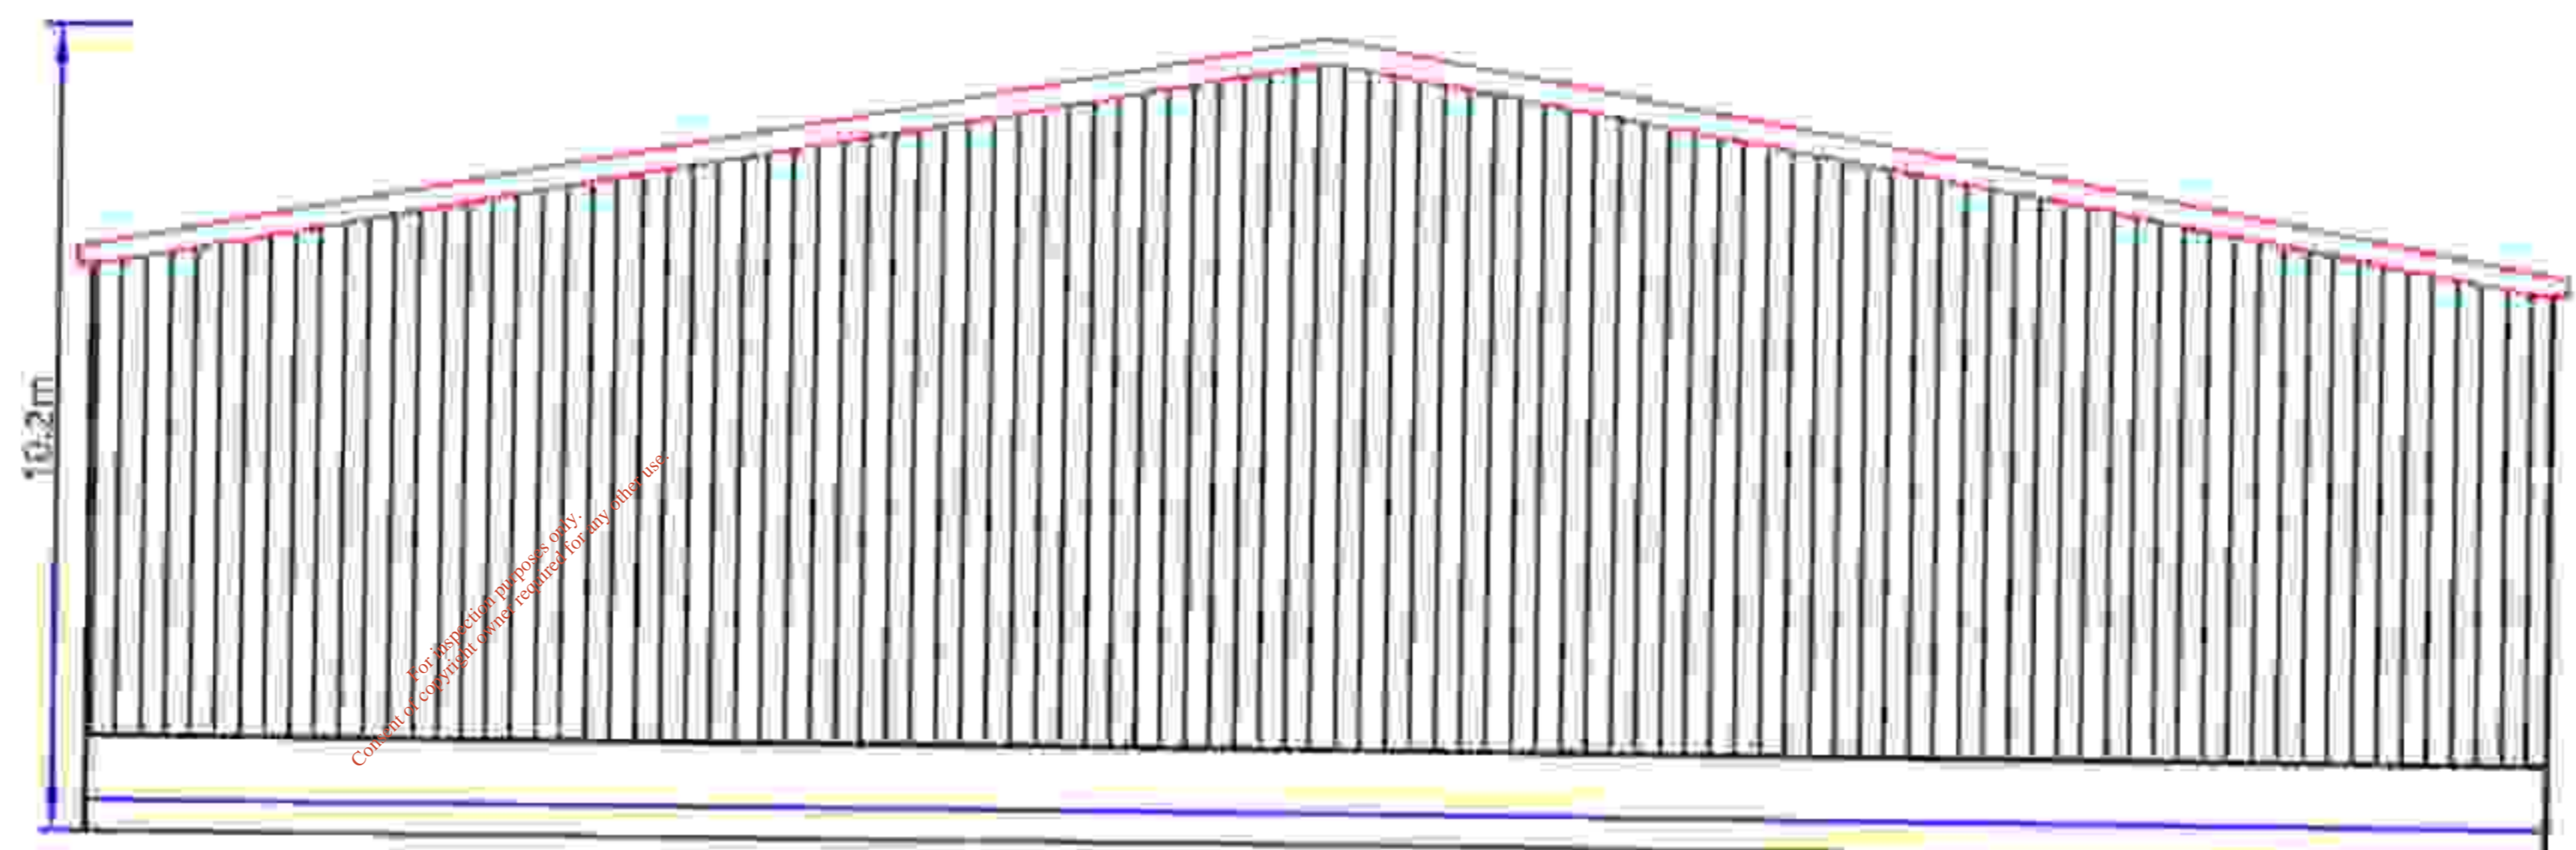

FRONT ELEVATION

MATERIALS
RECOVERY
FACILITY

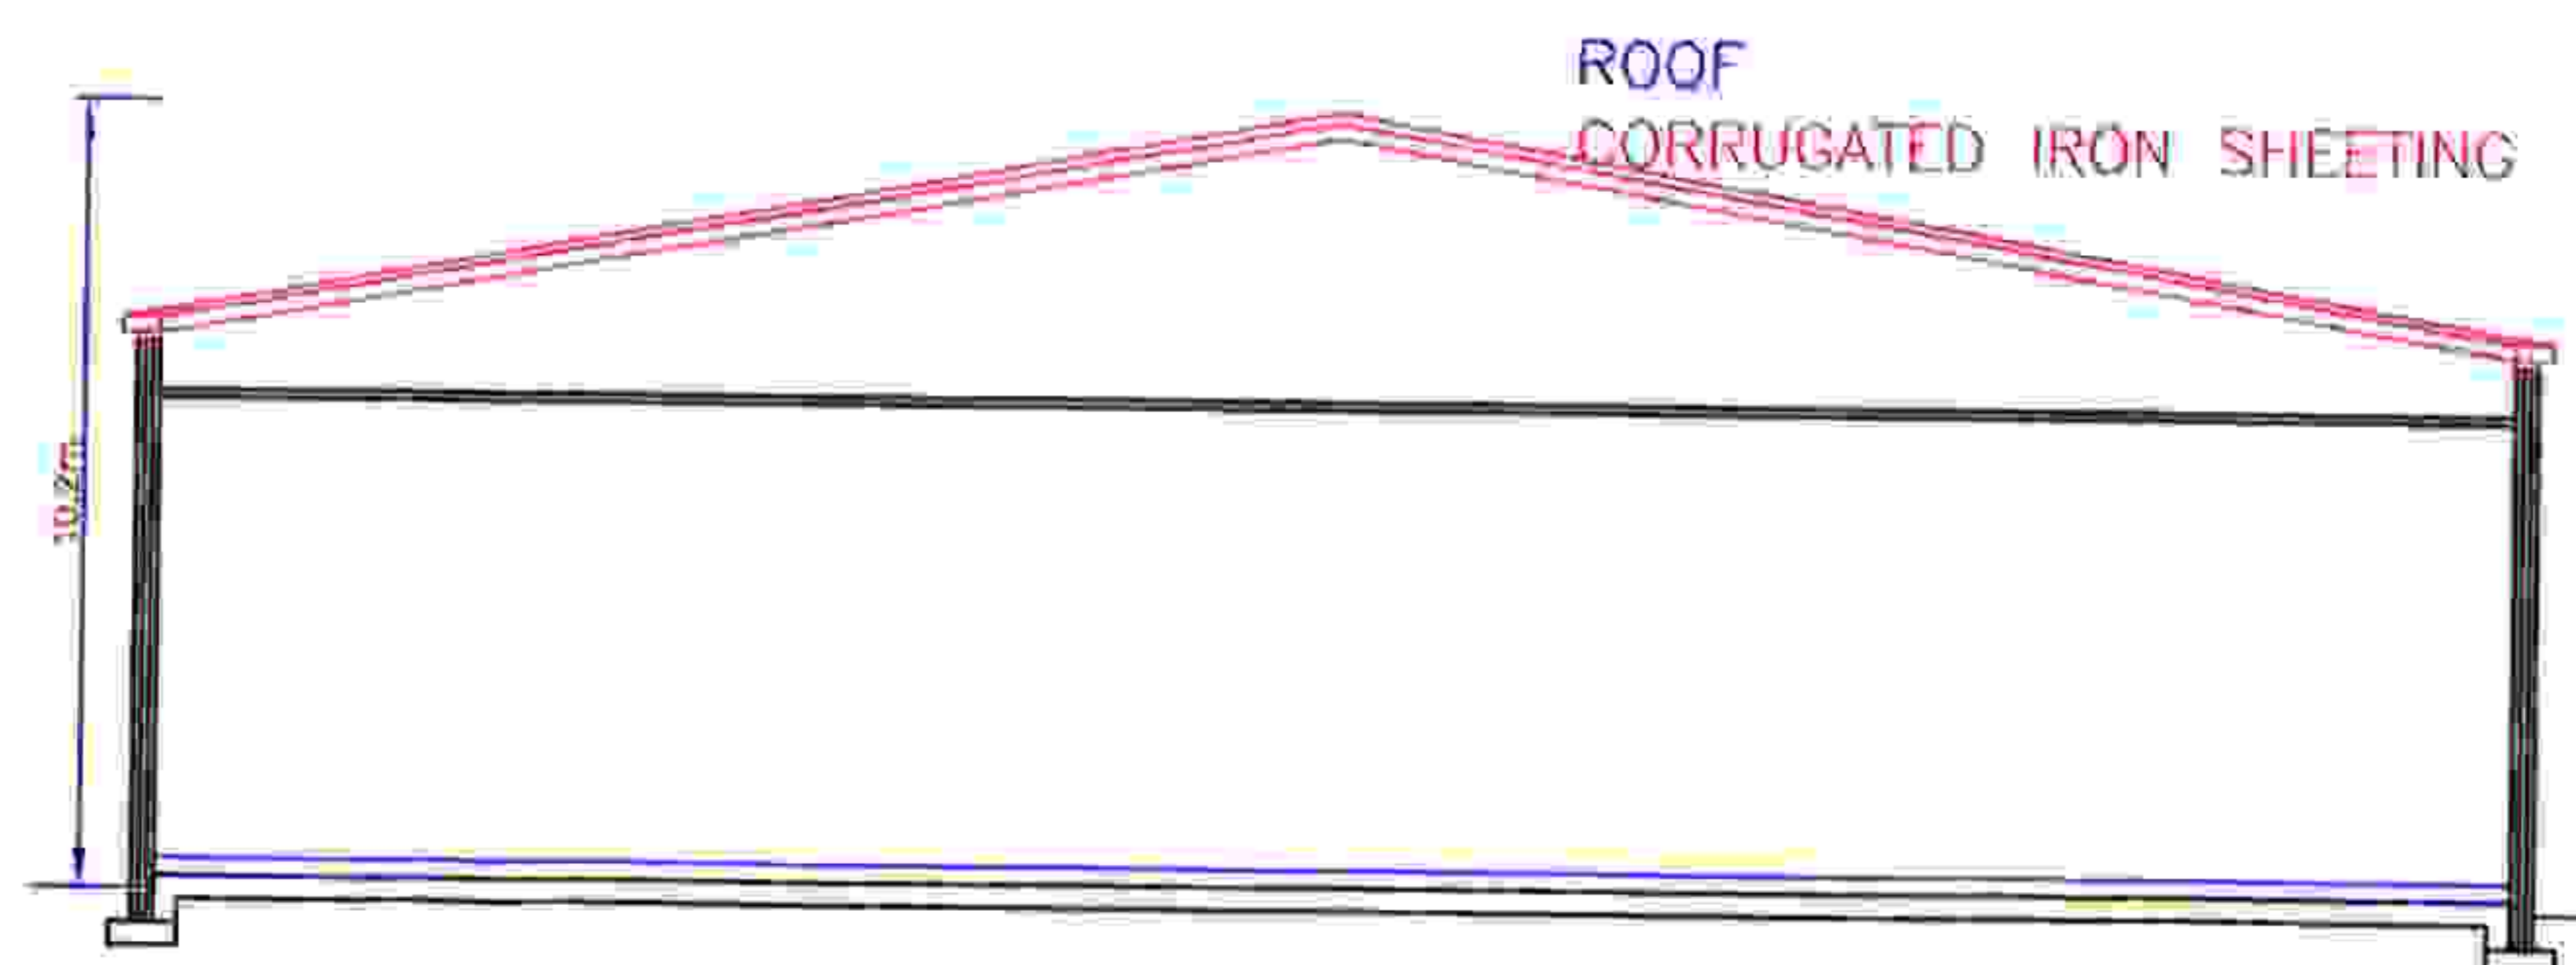

300mm R.C. FLOOR ON 300mm COMPACTED HARDCORE

SECTION C-C

DRAFT ISSUE A 09.11.2009

DESCRIPTION REV DATE

CLIENT
TED O'DONOGHUE

SITE ADDRESS
EXISTING WASTE TRANSFER & RECOVERY STATION AT KNOCKPOGUE WATERFALL

DRAWINGS PREPARED BY
PAT O'HALLORAN B.E.
CONSULTING ENGINEER
CORBALLS, BALLINROSSA, WATERFALL, CO. CORK
EMAIL: POHAL@HOTMAIL.COM
TEL: 021-4876605 FAX: 0214877646
MOBILE: 086-8033613

DRAWING TITLE
SIDE ELEVATIONS

DRAWN BY HOR	DRAWN 11.00.02
SCALE 1/500	DATE 30.08.2003