


1. THIS DRAWING TO BE READ IN CONJUNCTION WITH ALL RELEVANT ARCHITECTS AND ENGINEERS DRAWINGS AND SPECIFICATIONS.
2. DO NOT SCALE - USE FIGURED DIMENSIONS ONLY.
3. LEVELS ARE GIVEN IN METRES AND RELATE TO D.S. DATUM (MAIN HEAD) 0.00.
4. ALL DIMENSIONS ARE GIVEN IN METRES.
5. ALL DIMENSIONS TO BE CHECKED ON SITE.

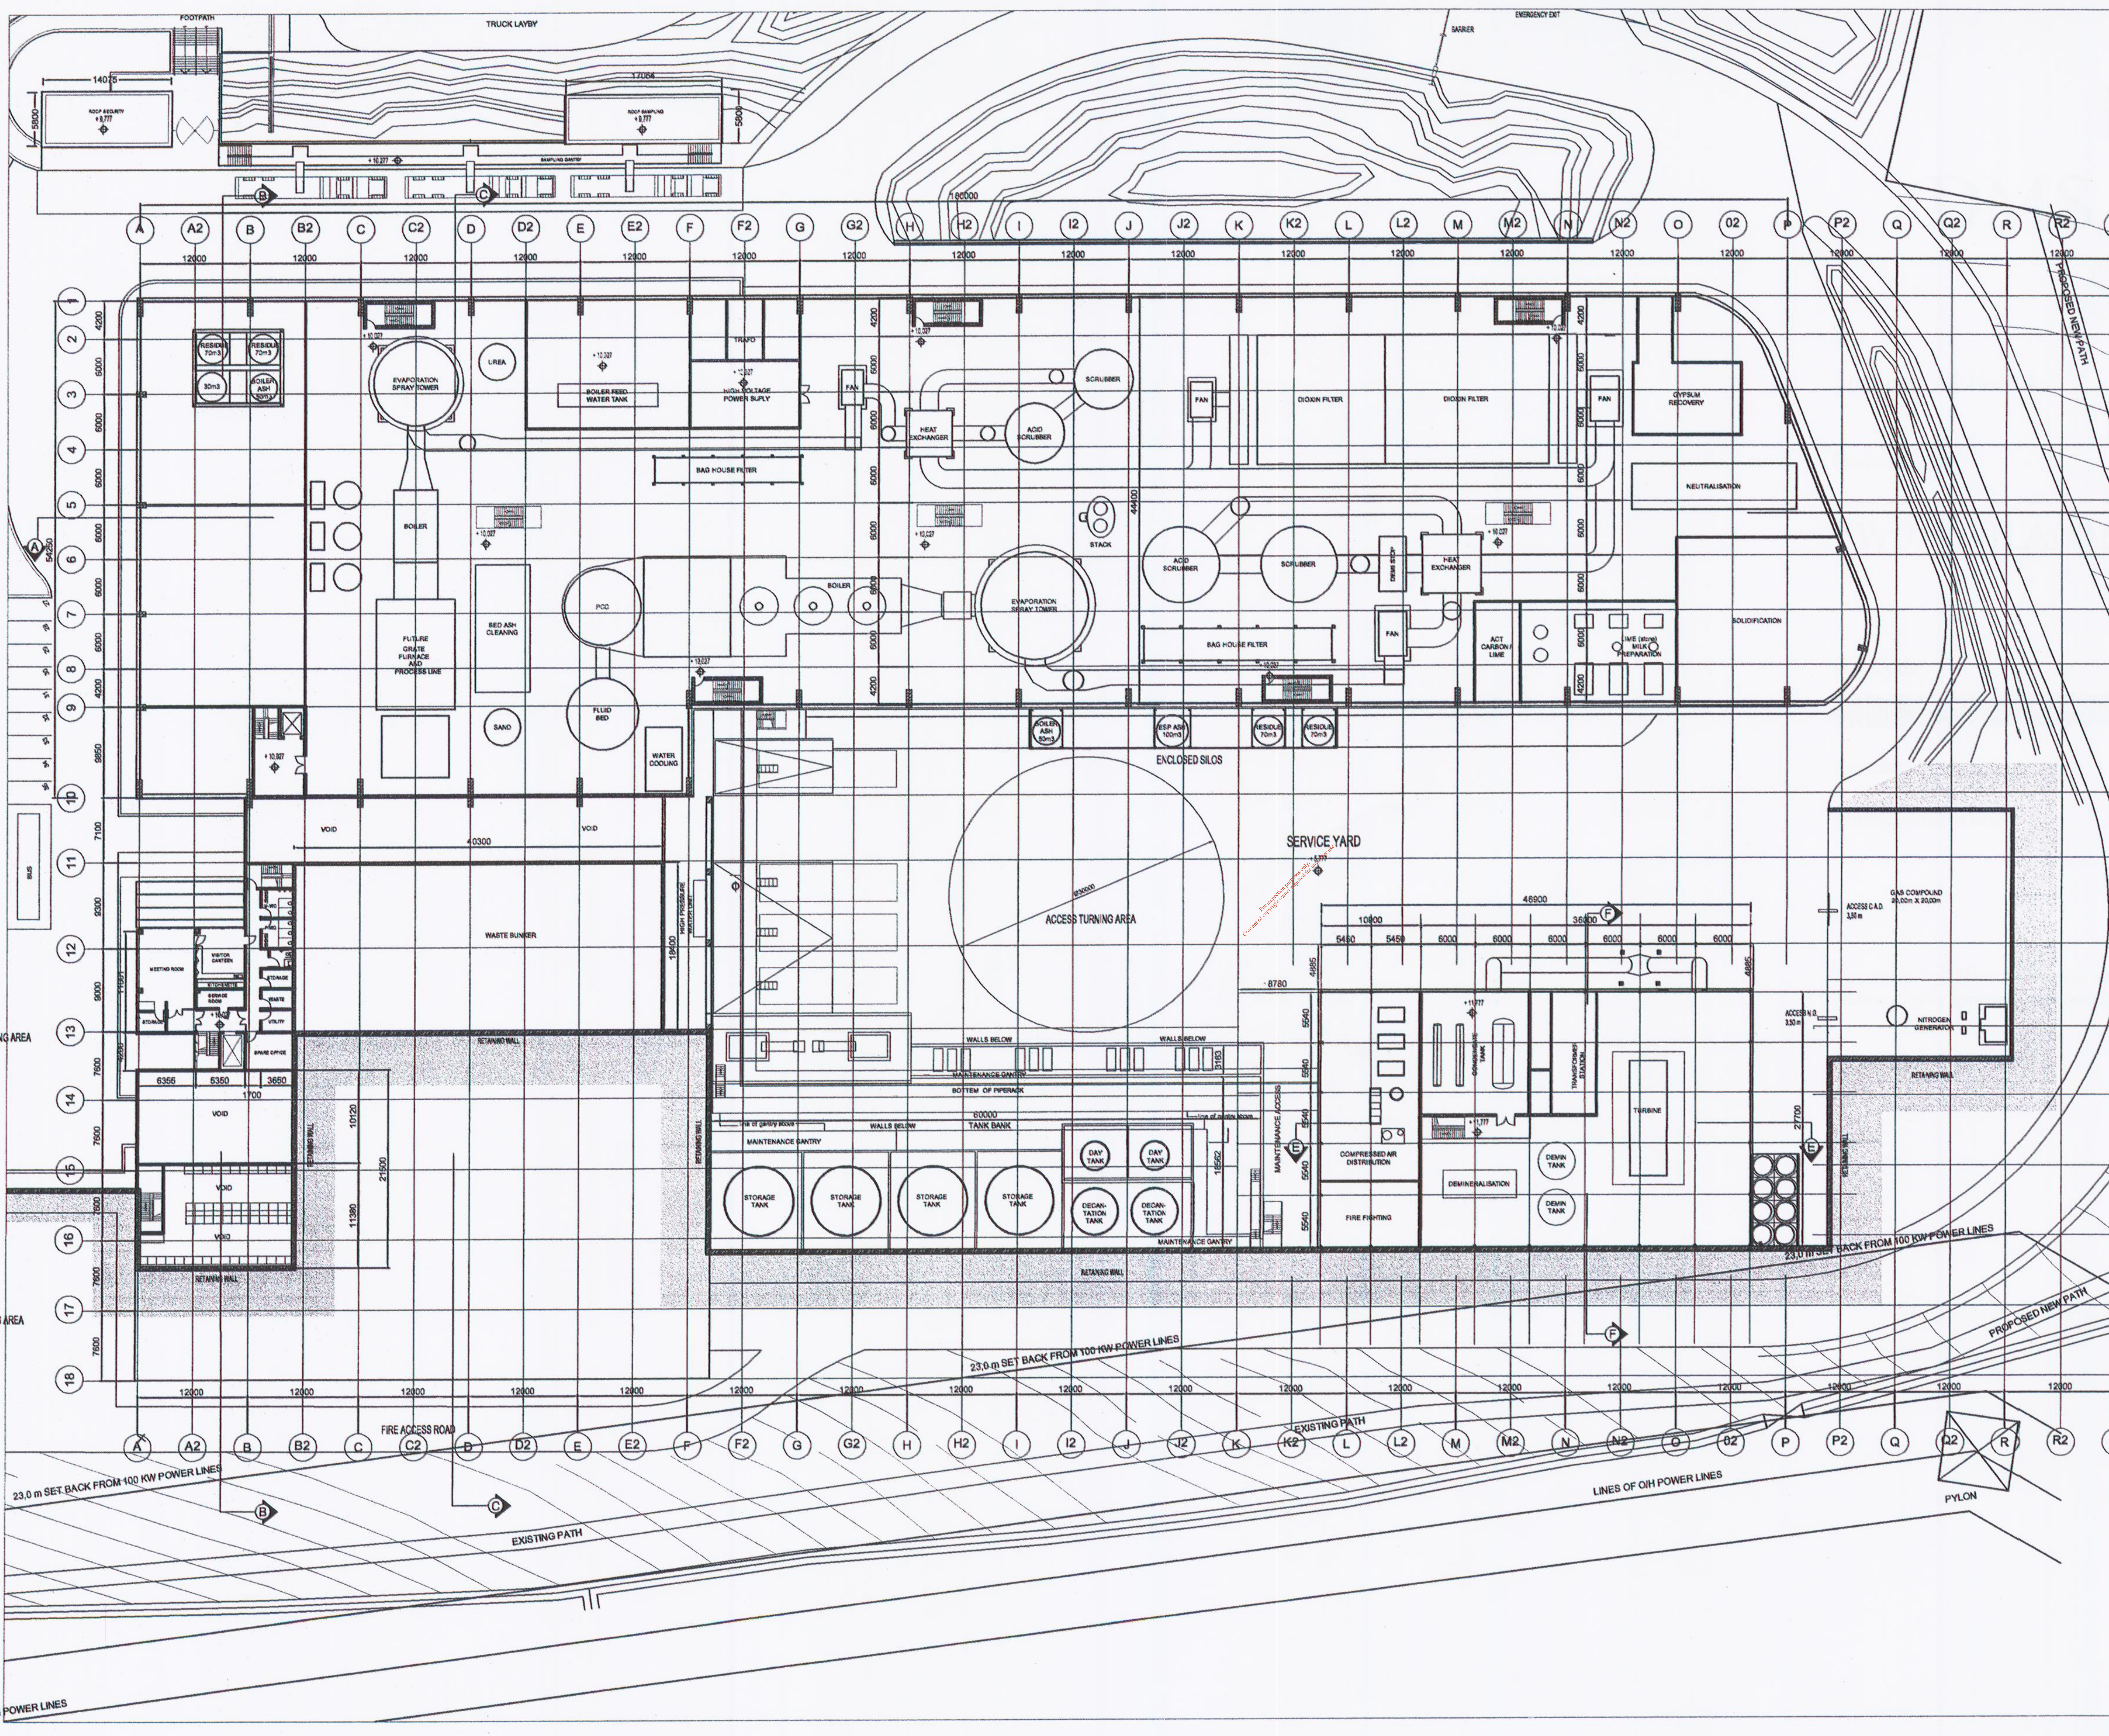

0	ISSUED FOR PLANNING	HS	FORM	LB	12/11/01
ISSUE	DESCRIPTION	DRN	DRG	APP	DATE
PROJECT WASTE MANAGEMENT FACILITY-RINGASKIDDY					
TITLE FIRST FLOOR PLAN PROCESS BUILDING LEVEL +10,027 A.O.D.					
CLIENT REF.	CLIENT DRG No.				
PROJECT No.	CONTR DRG No.		CO5/APP/92/220		
AC SCALE 1:250					