



NOTES

1. THIS DRAWING TO BE READ IN CONJUNCTION WITH ALL RELEVANT ENGINEERING DRAWINGS AND SPECIFICATIONS.
2. DO NOT SCALE - USE FIGURED DIMENSIONS ONLY.
3. LEVELS ARE GIVEN IN METRES AND RELATE TO O.S. DATUM (MUNYHEADS) 0.00
4. ALL DIMENSIONS ARE GIVEN IN MILLIMETRES.
5. ALL DIMENSIONS TO BE CHECKED ON SITE.

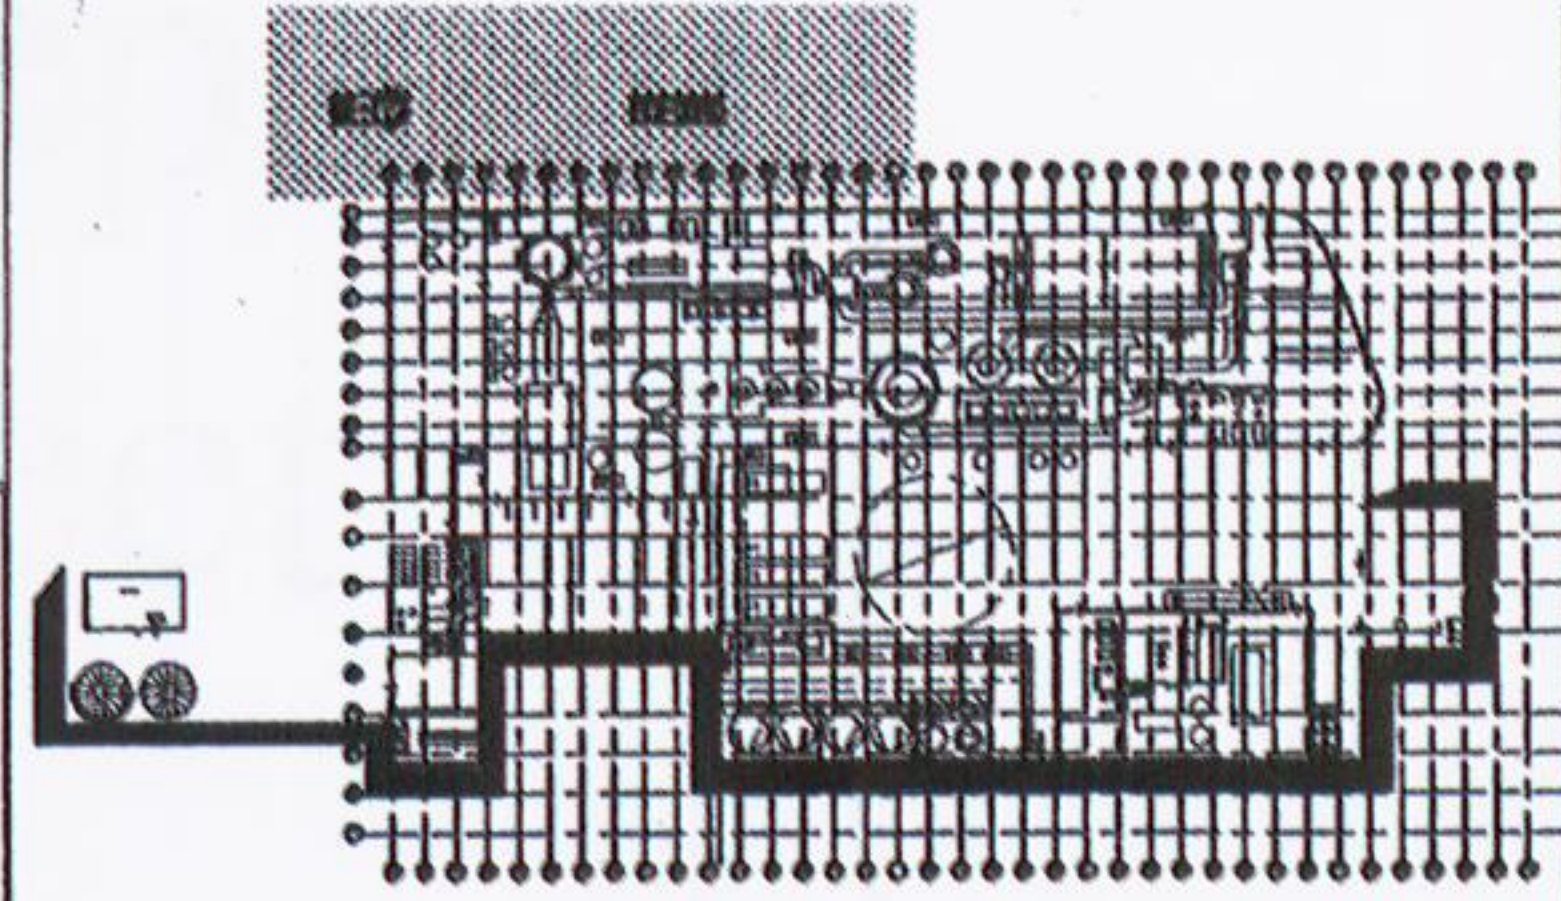


NOTE - ELEVATIONAL PATTERNS SHOWN IS INDICATIVE OF EFFECT. FINAL LAYOUT TO BE AGREED WITH PLANNING AUTHORITY

SCALE

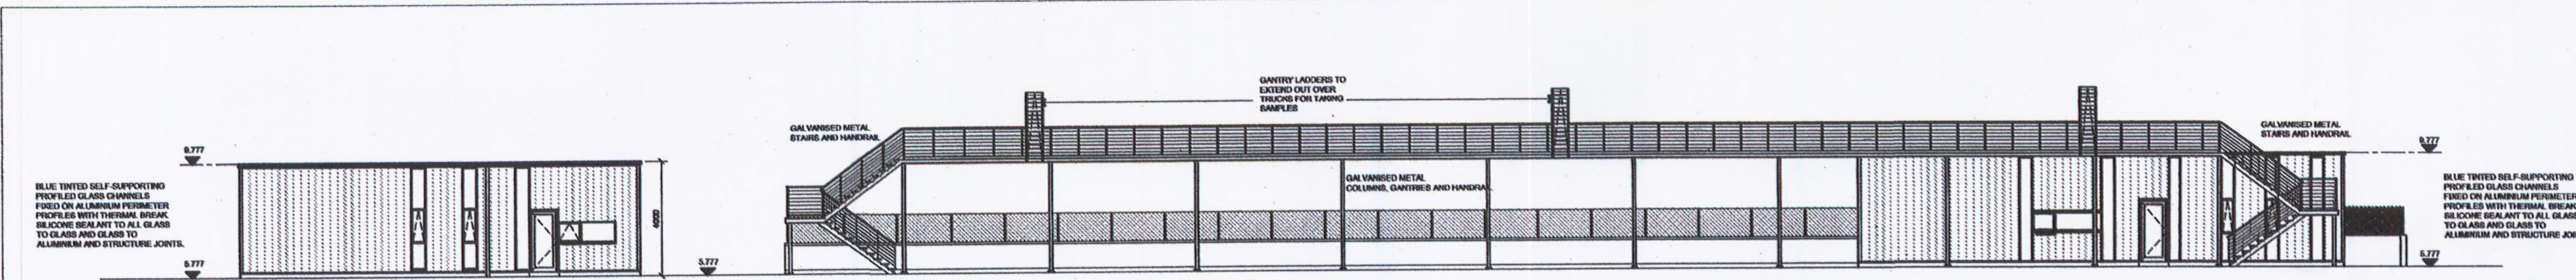

SOUTH ELEVATION (Security Building)

SOUTH ELEVATION (Sampling Building)

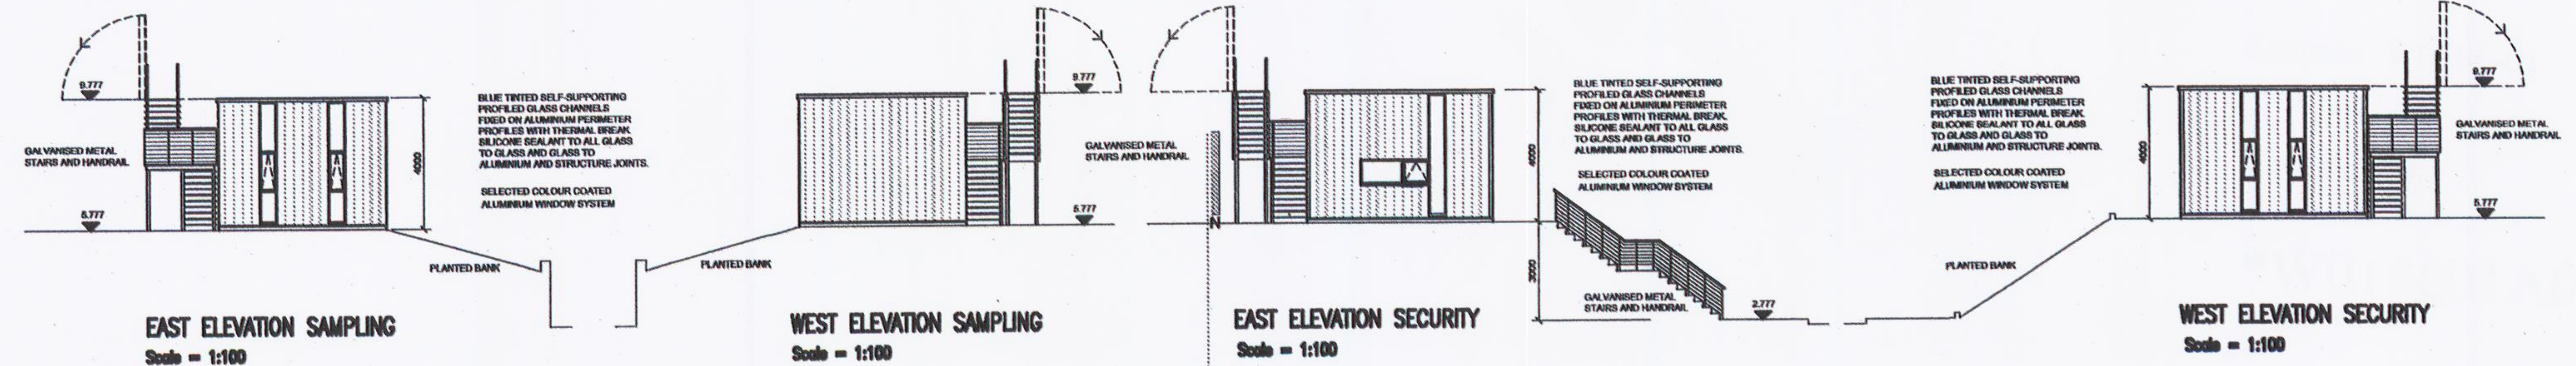


EAST ELEVATION SAMPLING  
Scale = 1:100

WEST ELEVATION SAMPLING  
Scale = 1:100


EAST ELEVATION SECURITY  
Scale = 1:100

WEST ELEVATION SECURITY  
Scale = 1:100

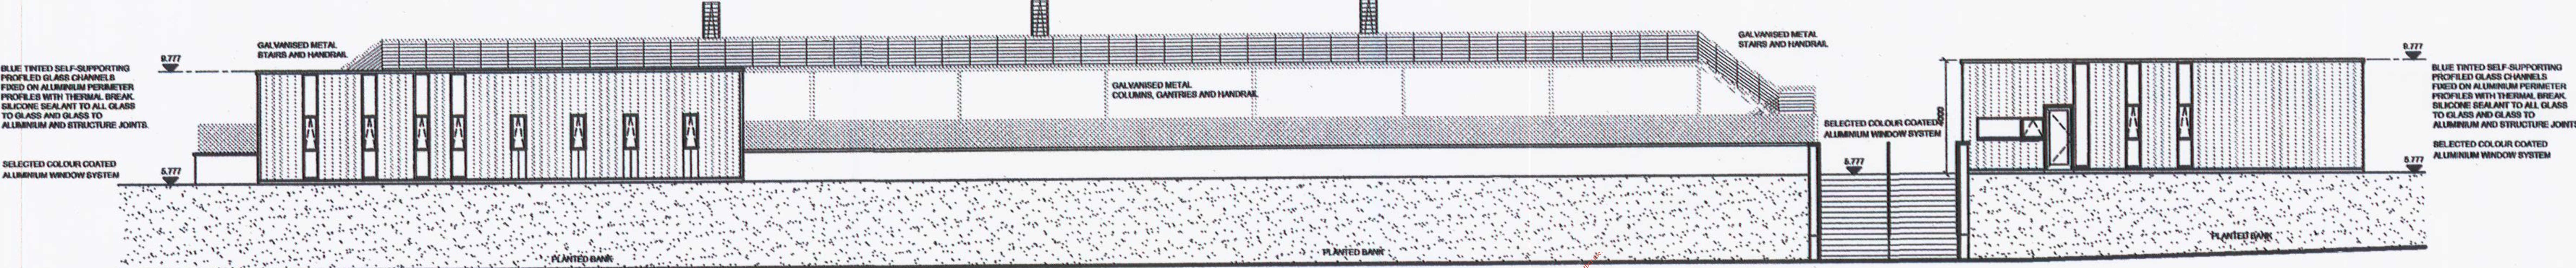

NORTH ELEVATION (Sampling Building)

NORTH ELEVATION (Security Building)

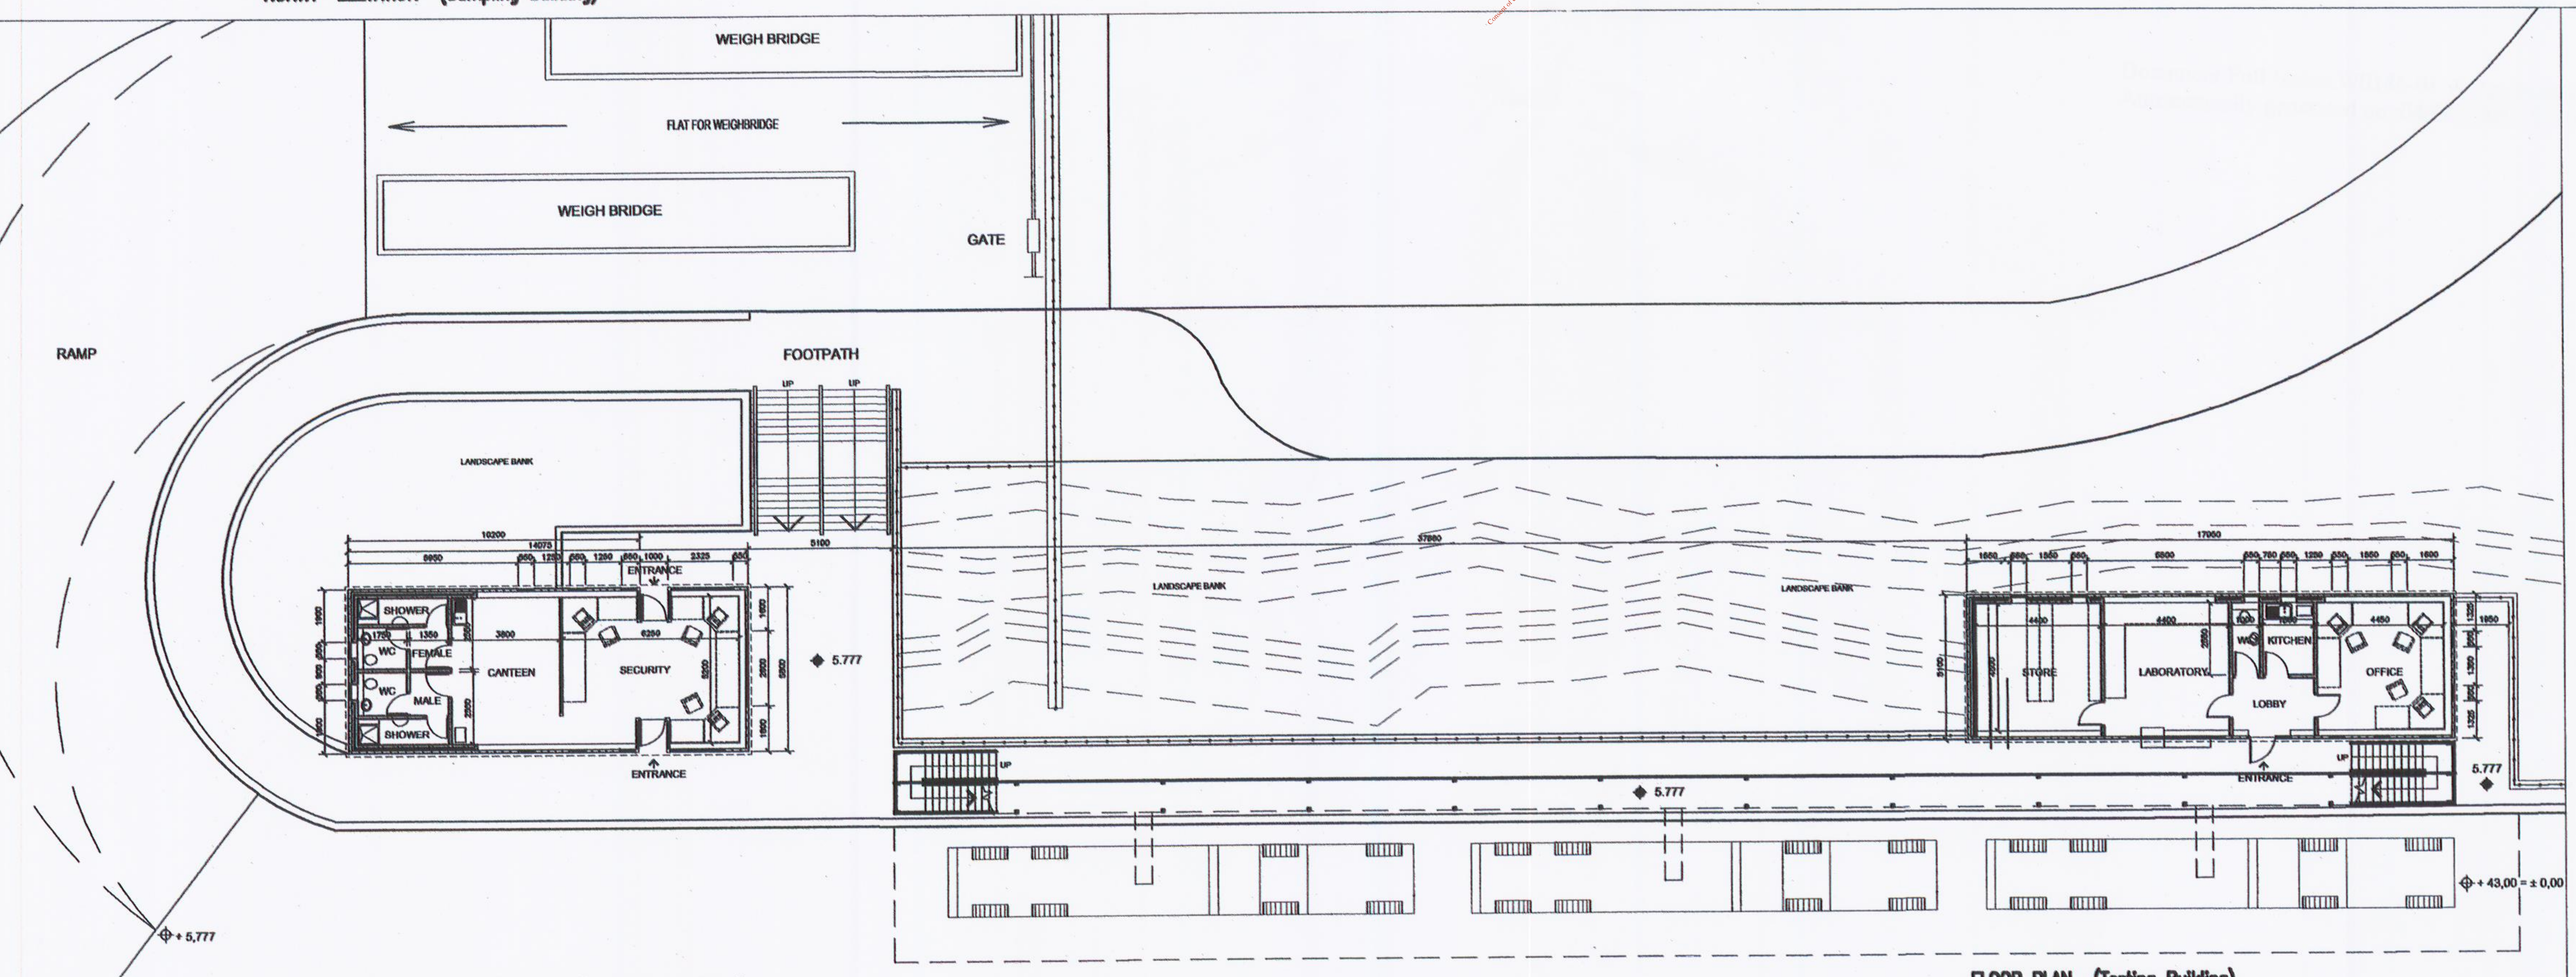

FLOOR PLAN (Security / Sampling Building)

FLOOR PLAN (Testing Building)

0	ISSUED FOR PLANNING	1/15	FOM	LD	19/1/14
ISSUE	DESCRIPTION	DRN	CRD	APP	DATE
	<b>INDAVER</b> IRELAND				
	<b>ARUP</b> Consulting Engineers				
	PROJECT WASTE MANAGEMENT FACILITY- RINGASKIDDY				
	TITLE SECURITY & SAMPLING BUILDING PLANS & ELEVATIONS				
CLIENT REF.	CLIENT DRG NO.				
PROJECT NO.	CONTR DRG NO.				
AC SCALE 1/100	CONTR DRG NO. CO5/APP/82/271				