

# Placeholder

This page has been inserted to indicate that content has been extracted from this location in the document and has been stored in a separate file.  
(This is due to file size issues.)

The extracted content can be found in the following electronic pdf file:


## Requested Information-Map-1

Licence: W0145-02


For inspection purposes only.  
Consent of copyright owner required for any other use.

**NOTES:**

1. THIS DRAWING IS TO BE READ IN CONJUNCTION WITH ALL RELEVANT KAVANAGH RYAN & ASSOCIATES DRAWINGS AND SPECIFICATIONS.
2. ALL DIMENSIONS TO BE CONFIRMED. DO NOT SCALE DRAWING.

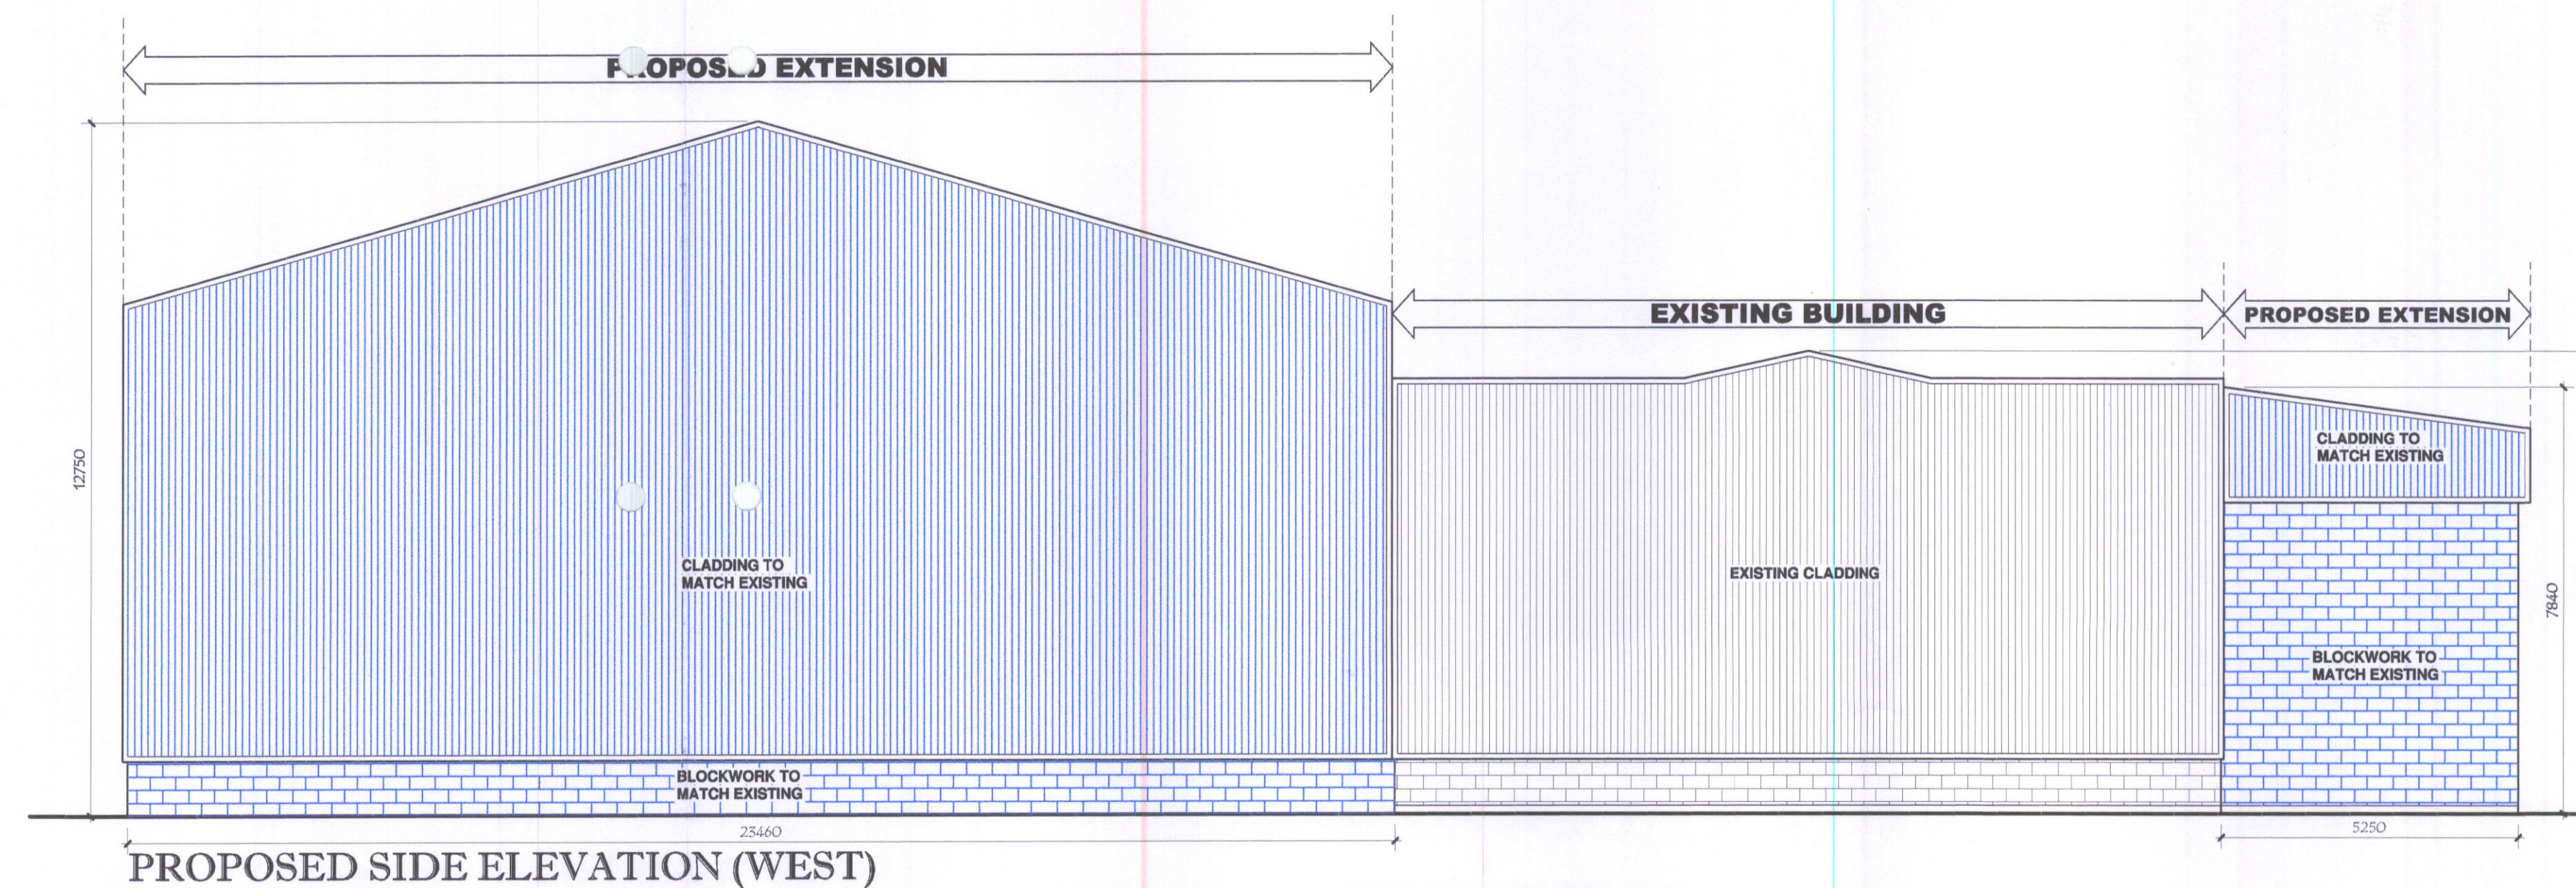

PROPOSED SIDE ELEVATION (WEST)

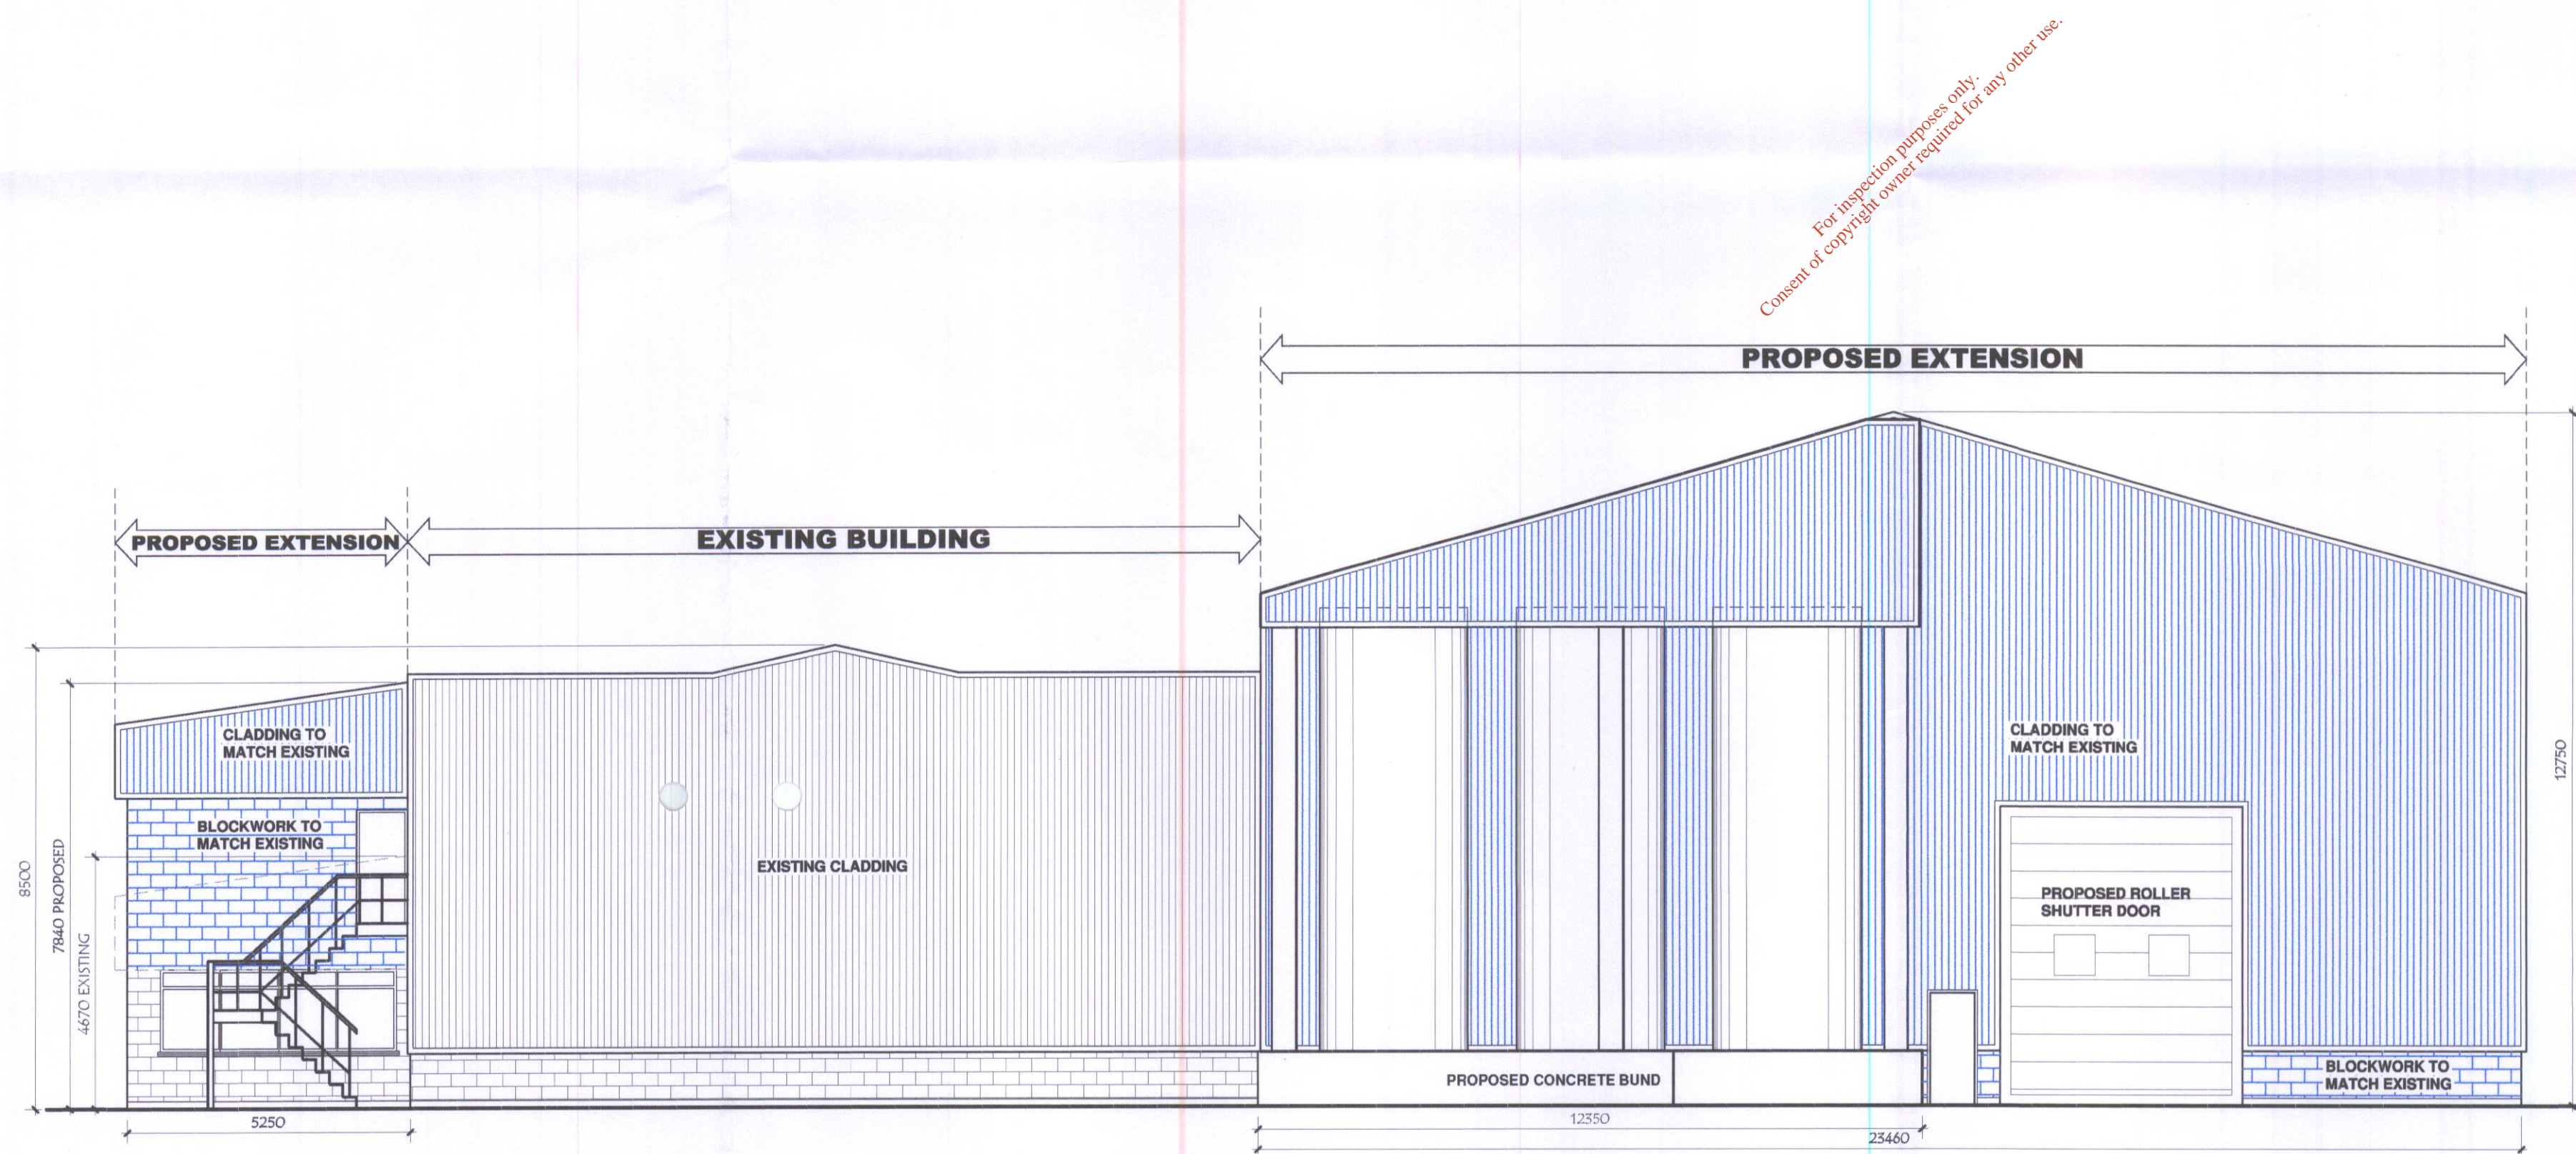

PROPOSED SIDE ELEVATION (EAST)

For inspection purposes only.  
Consent of copyright owner required for any other use.

Environmental Protection Agency  
Waste Licensing  
Received 18 JUL 2005  
Initials \_\_\_\_\_

no.	revision	date


**Kavanagh Ryan & Associates.**  
Unit 48, The Egan Centre,  
Dangle Road, Bray,  
Co. Wicklow. Tel. 2765661/662. Fax. 2765663.  
E-mail. kmryan@eircom.net

PROJECT	Extension to Existing Building at Glendana Trading Ltd., Rafteen Ind. Park, Monkstown, Co. Cork.	SCALE	1:100.
DATE	Dec. '04.	DRAWN	A.C.
JOB NO.	C04109.	DRAWING NO.	


TITLE	Proposed Elevations.	DRAWING NO.	Glen-6.
-------	----------------------	-------------	---------

**NOTES:**

1. THIS DRAWING IS TO BE READ IN CONJUNCTION WITH ALL RELEVANT KAVANAGH RYAN & ASSOCIATES DRAWINGS AND SPECIFICATIONS.
2. ALL DIMENSIONS TO BE CONFIRMED. DO NOT SCALE DRAWING.

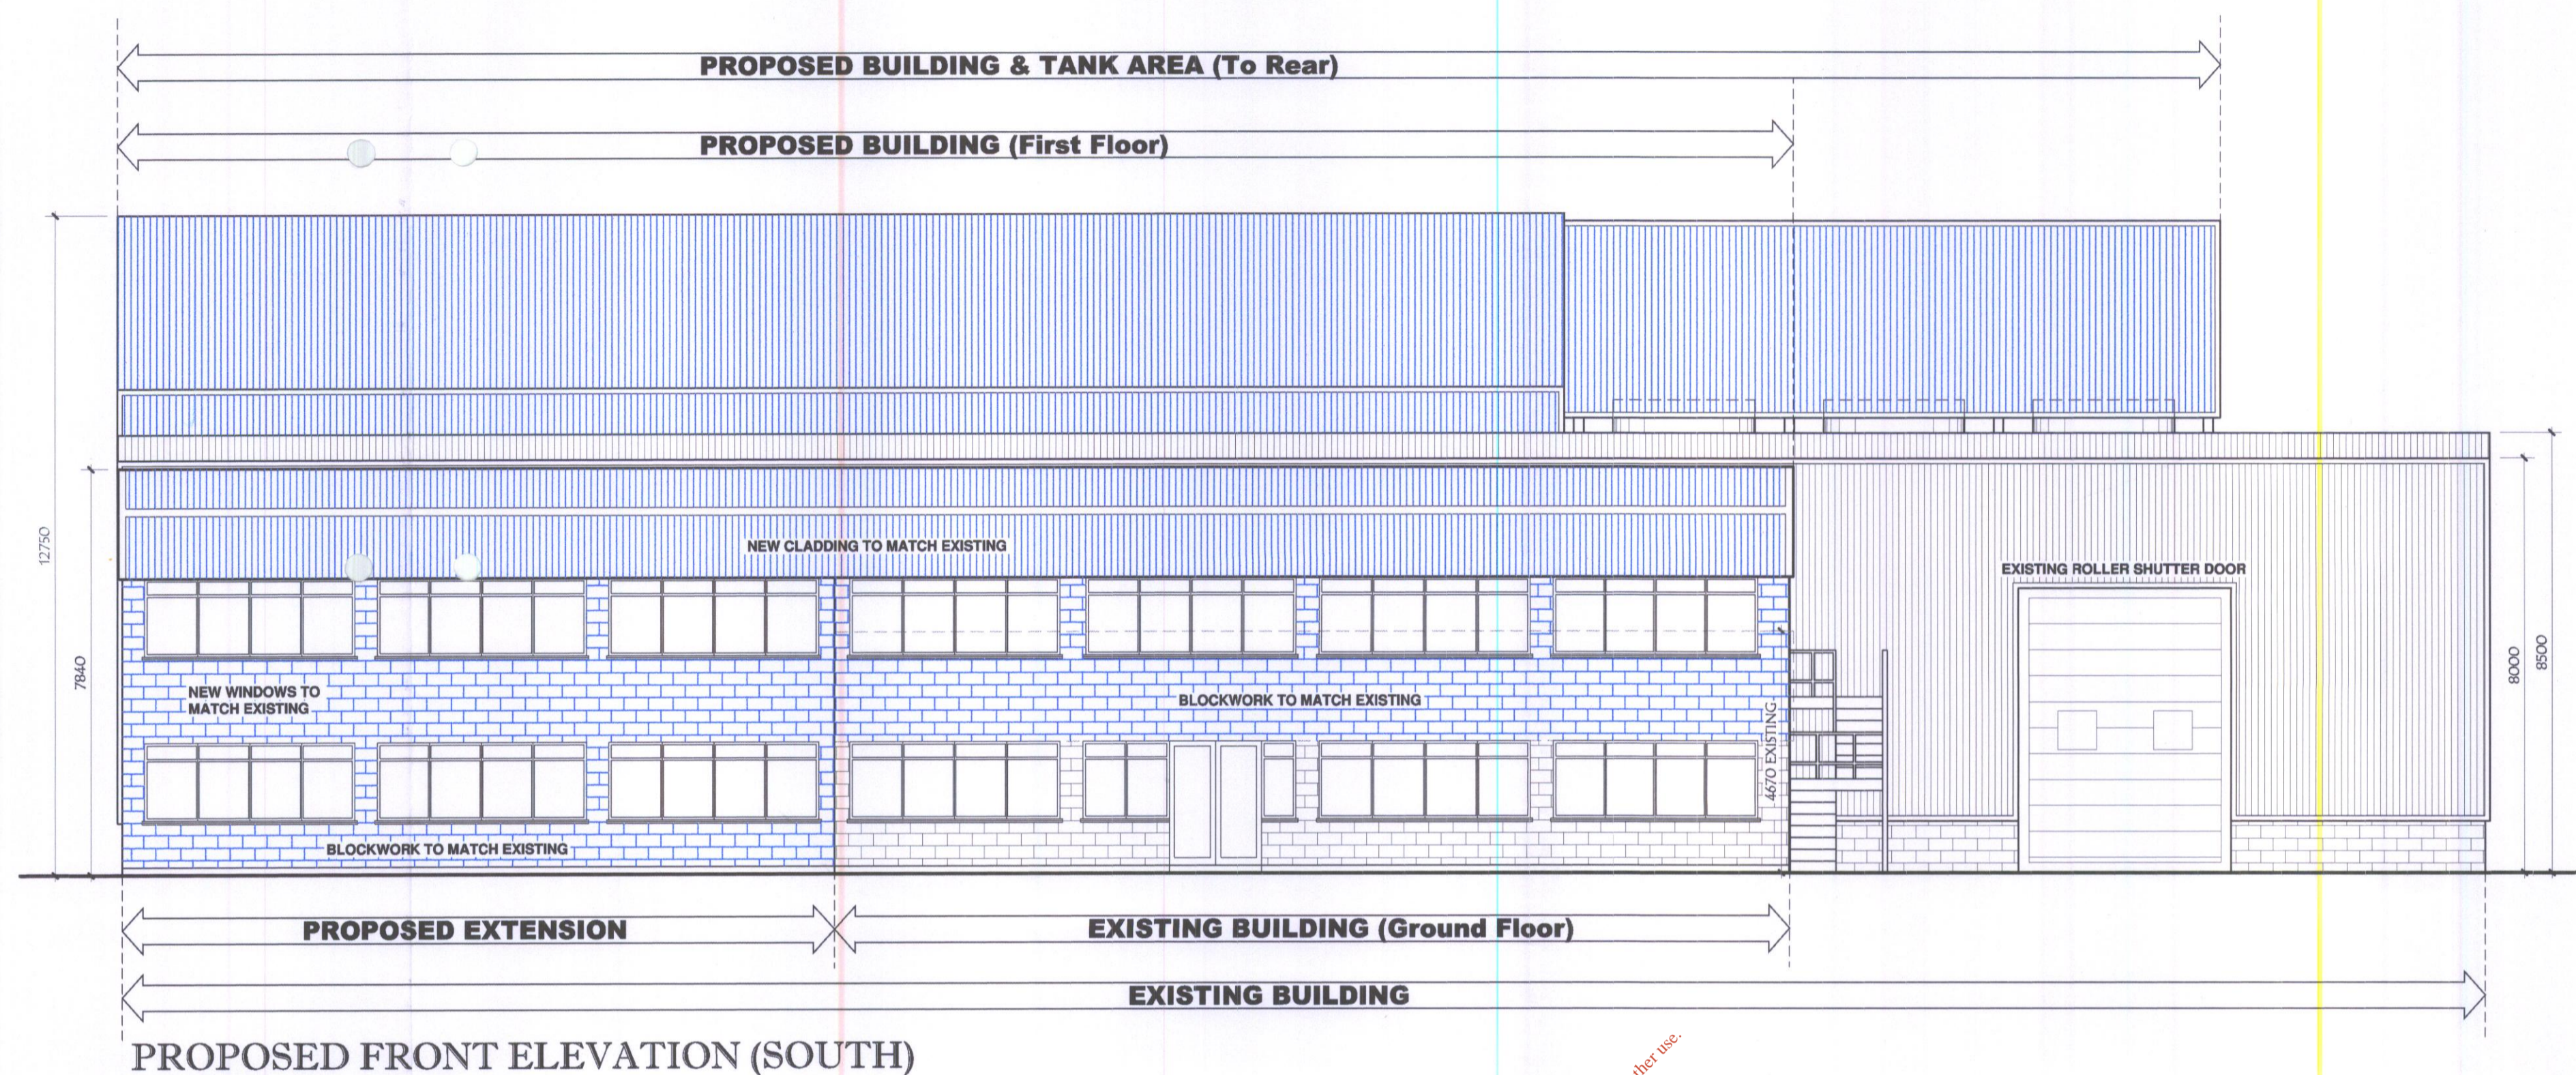

PROPOSED FRONT ELEVATION (SOUTH)

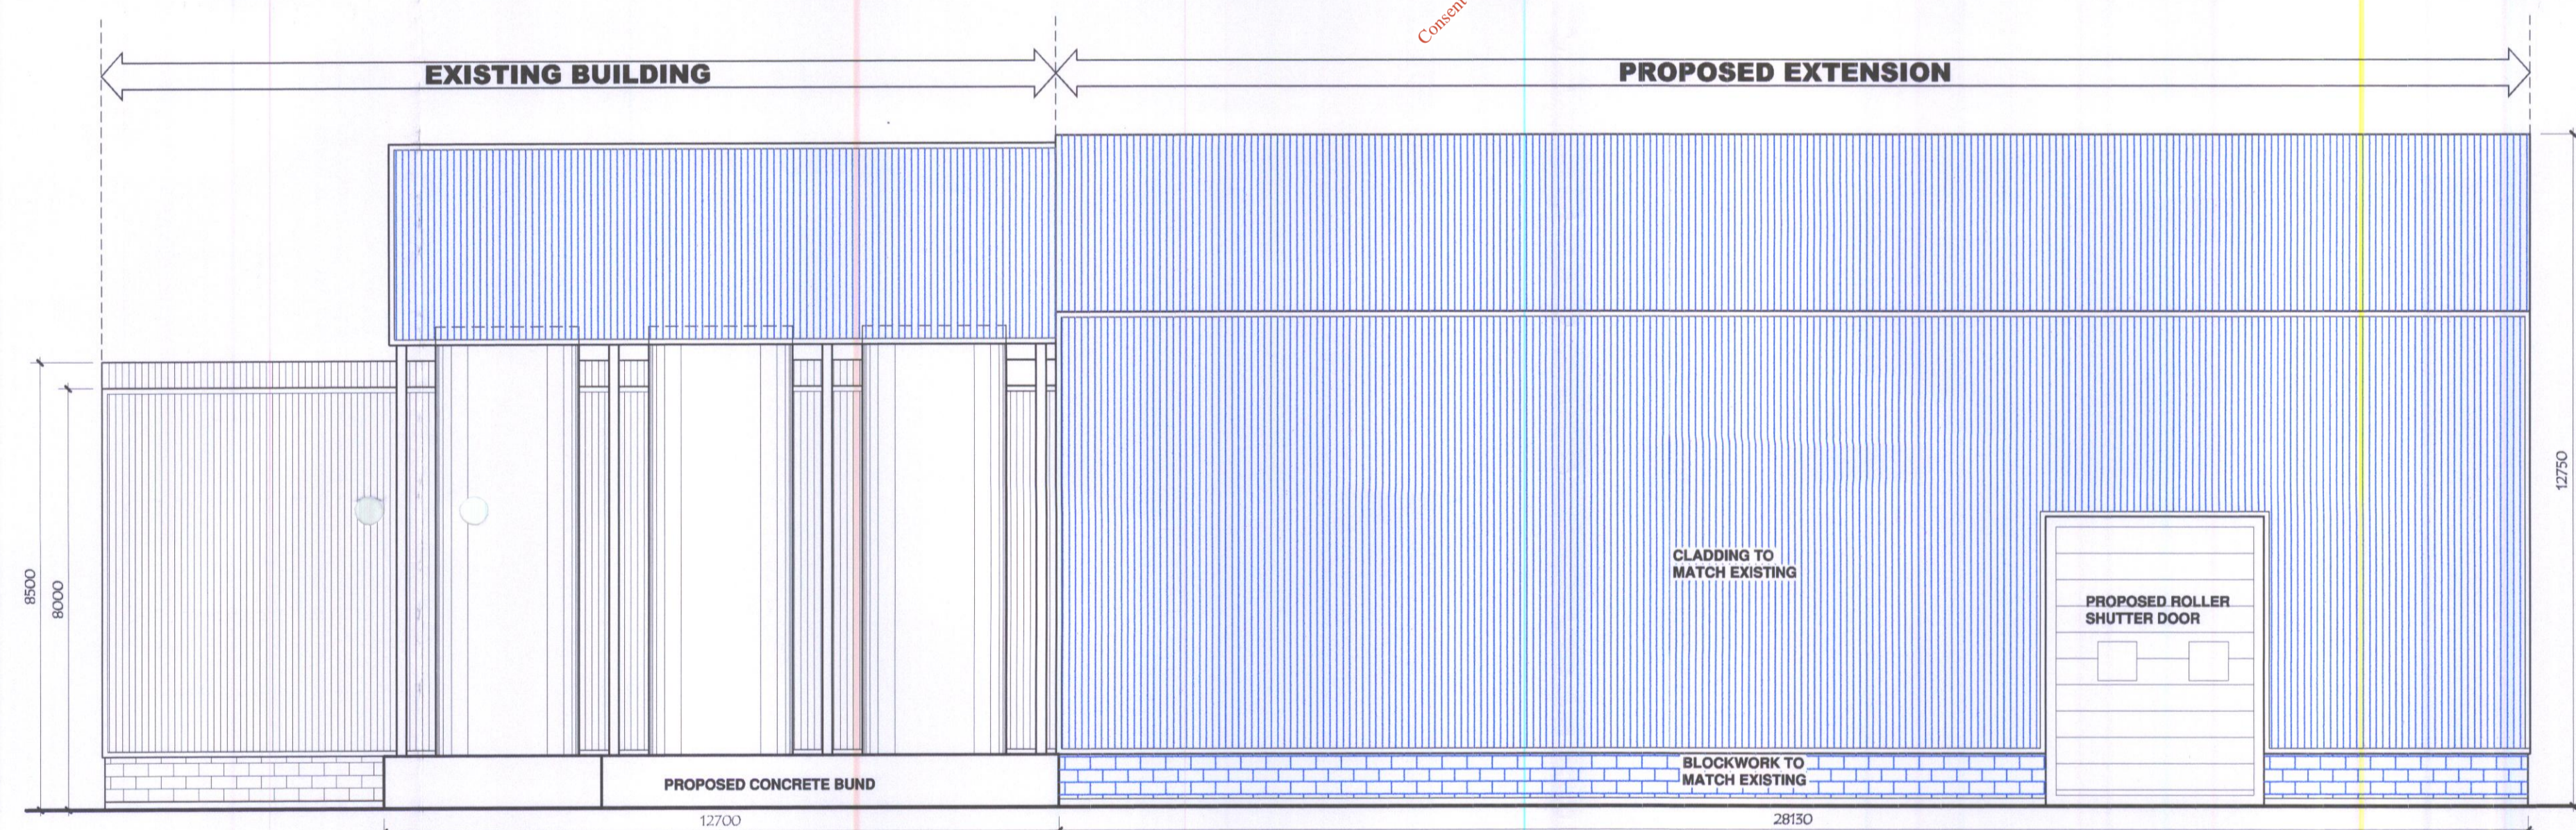

PROPOSED REAR ELEVATION (NORTH)

For inspection purposes only.  
Consent of copyright owner required for any other use.

Environmental Protection Agency  
Waste Licensing  
Received 18 JUL 2005  
Initials \_\_\_\_\_

no.	revision	date

**Kavanagh Ryan & Associates.**  
Unit 48, The Egan Centre,  
Dangle Road, Bray, Co. Wicklow.  
Tel. 2765661/662. Fax. 2765663.  
E-mail. kmryan@eircom.net

PROJECT <b>Extension to Existing Building at Glenedan Trading Ltd., Raffeen Ind. Park, Monkstown, Co. Cork.</b>	SCALE <b>1:100.</b>
	DATE <b>Dec. '04.</b>
	DRAWN <b>A.C.</b>
	JOB NO. <b>C04109.</b>

TITLE <b>Proposed Elevations.</b>	DRAWING NO. <b>Glen-7.</b>
-----------------------------------	----------------------------