


# NOTES

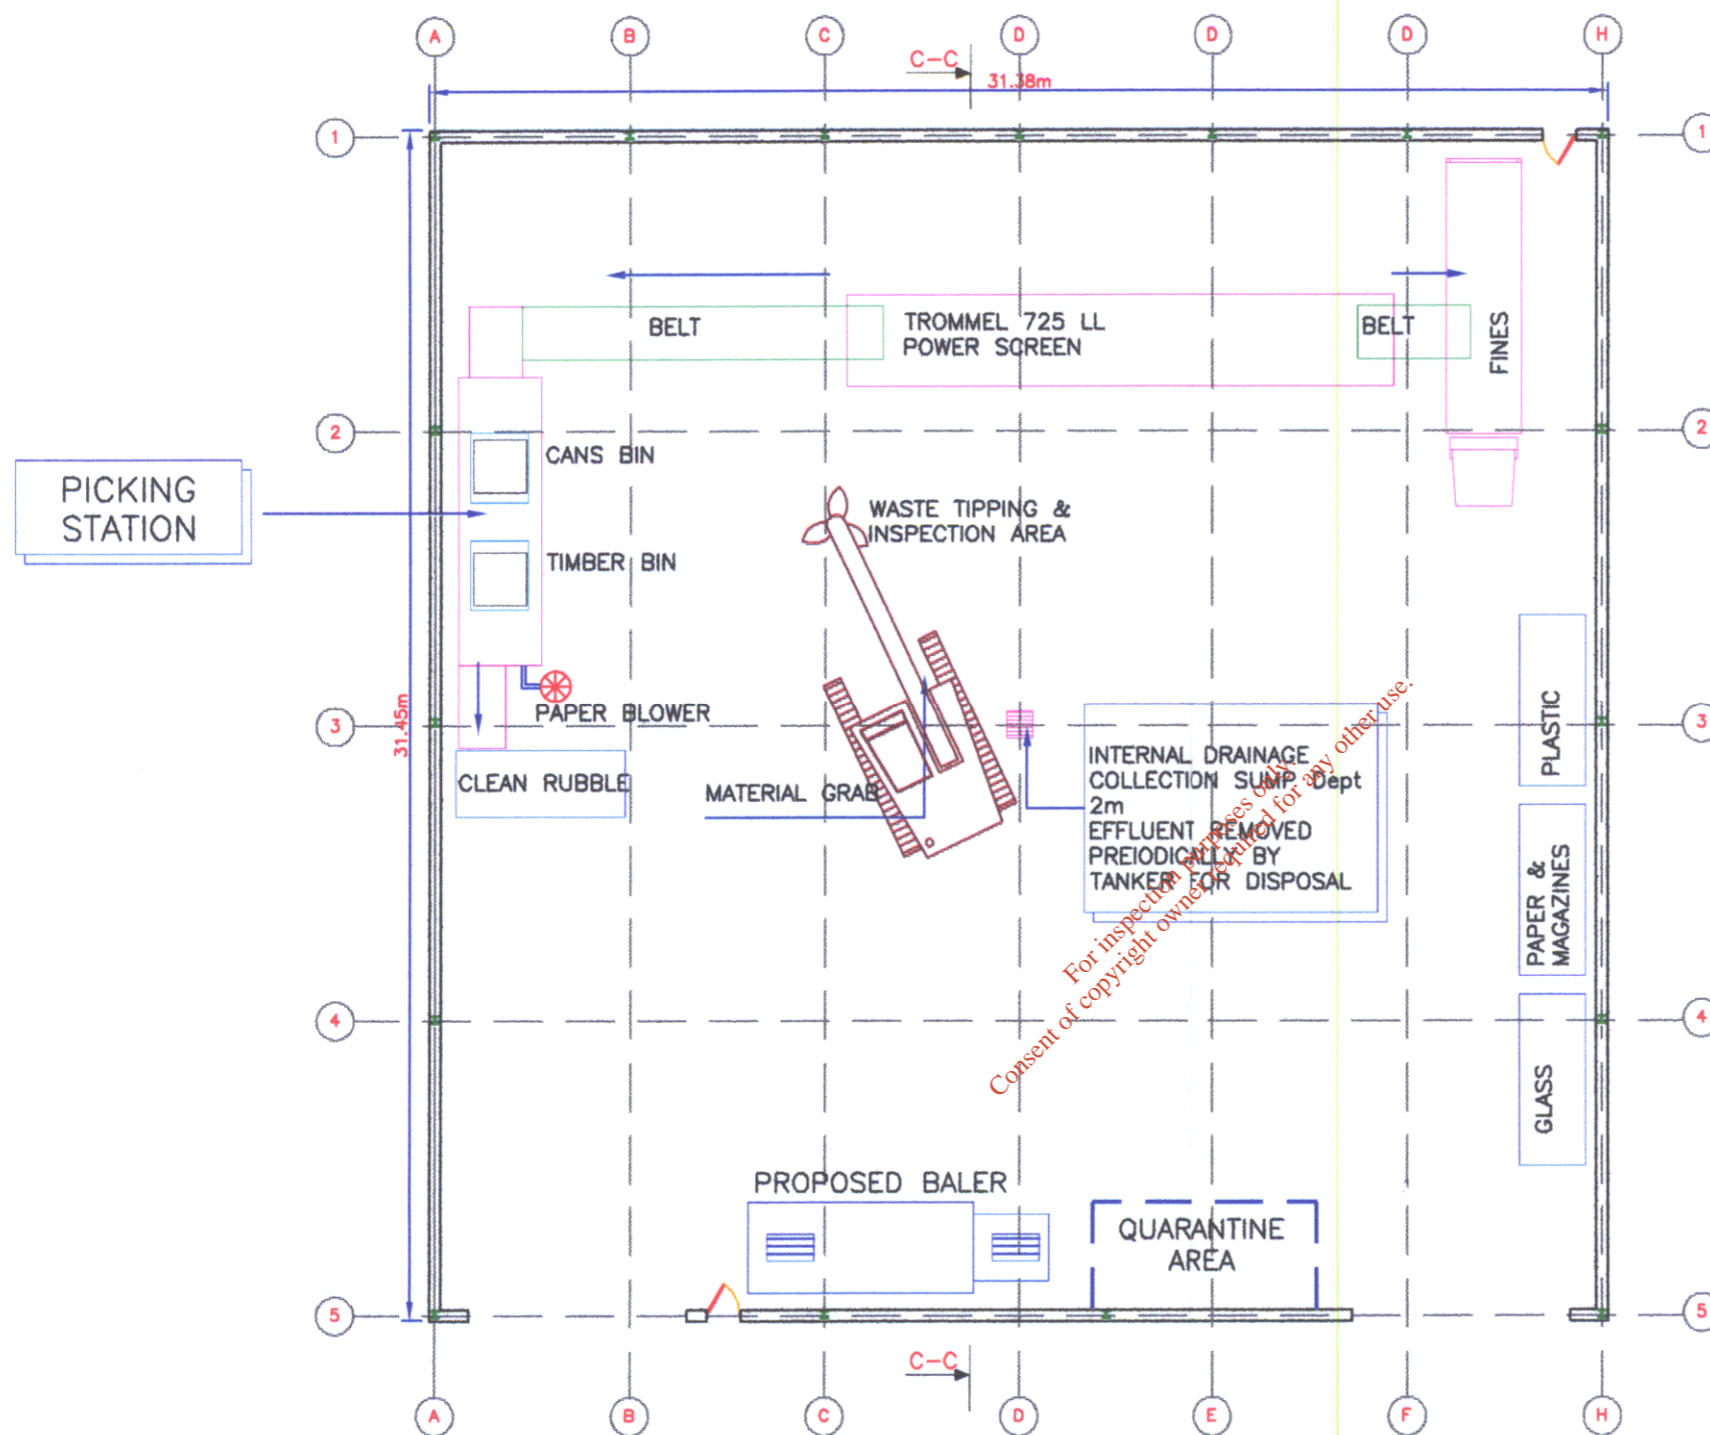

## EXISTING FLOOR LAYOUT OF MATERIALS RECOVERY FACILITY

REVISED ISSUE	B	30.11.2004
DRAFT ISSUE	A	09.11.2004

DESCRIPTION	REV	DATE
-------------	-----	------

**CLIENT**  
TED O'DONOGHUE

**SITE ADDRESS**  
EXISTING WASTE TRANSFER & RECOVERY STATION AT KNOCKPOGUE WATERFALL

**DRAWINGS PREPARED BY**  
PAT O' HALLORAN B.E.  
CONSULTING ENGINEER  
CORBALLY, BALLINORA, WATERFALL, CO. CORK  
EMAIL: POHAL@HOTMAIL.COM  
TEL: 021-4876605 FAX: 0214877646  
MOBILE: 086-8033613

**DRAWING TITLE**  
FLOOR PLANS

<b>DRAWN BY</b> AOR	<b>DRAW NO.</b> 1100-01
<b>SCALE</b> 1:200	<b>DATE</b> 23.01.02