

NOTES

- 1 THIS DRAWING TO BE READ IN CONJUNCTION WITH ALL RELEVANT ARCHITECTS, ENGINEERS AND SPECIALISTS DRAWINGS AND SPECIFICATIONS.
- 2 DO NOT SCALE. USE FIGURED DIMENSIONS ONLY
- 3 ALL DIMENSIONS IN MILLIMETERS
- 4 ALL SPECIALIST SUB-CONTRACTORS DRAWINGS & CALCULATIONS TO BE ISSUED TO DBFL PRIOR TO MANUFACTURE FOR APPROVAL.

STRUCTURAL STEELWORK

SHALL BE IN ACCORDANCE WITH THE PROJECT SPECIFICATION.

WHERE CONNECTION DETAILS ARE NOT SPECIFIED ON THE DRAWING USE A MINIMUM OF 4 No. M20 GRADE 8.8 WITH 10mm THICK END PLATES.


THE CONTRACTOR SHALL SUBMIT DRAWINGS OF WORKSHOP DRAWINGS FOR ALL STRUCTURAL STEELWORK MEMBERS FOR REVIEW BY THE ENGINEER AT LEAST FOUR WEEKS PRIOR TO FABRICATION.

ALL STEEL TO BE TO GRADE S275 TO BS 5650 U/L0


ALL WELDS TO BE 6mm FILLET WELDS U/L0

REFER TO SPECIFICATION FOR CORROSION PROTECTION


PROVIDE MINIMUM 200mm BEARING FOR ALL STEEL BEAMS ONTO CONCRETE BEARING PAIRS.

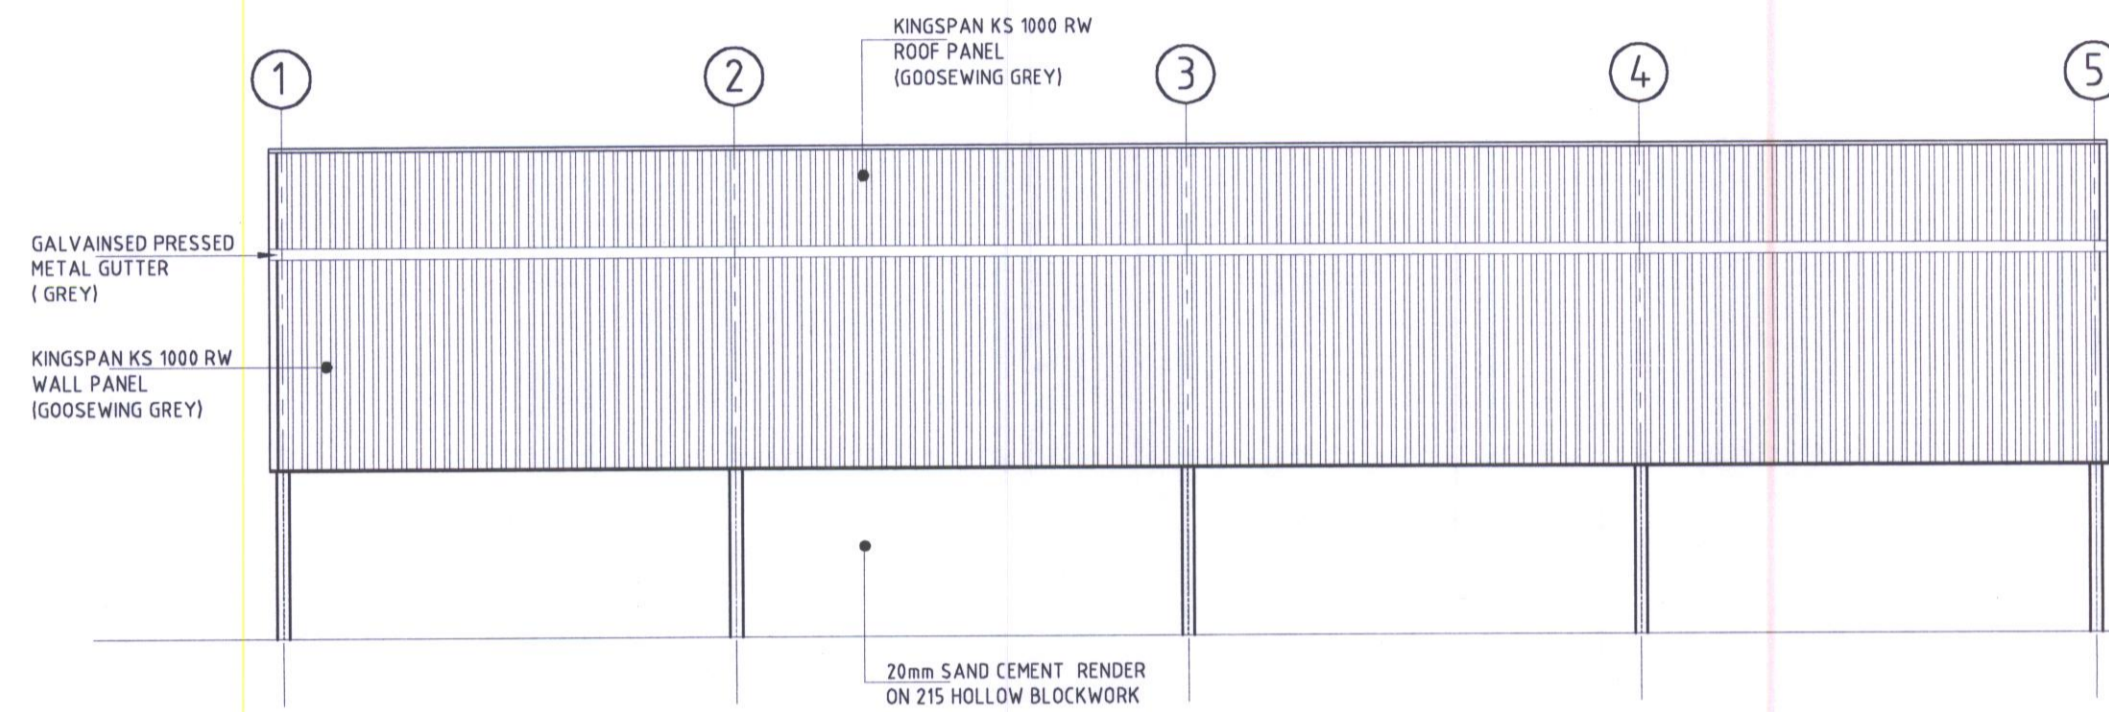


SIDE ELEVATION
SCALE 1:100

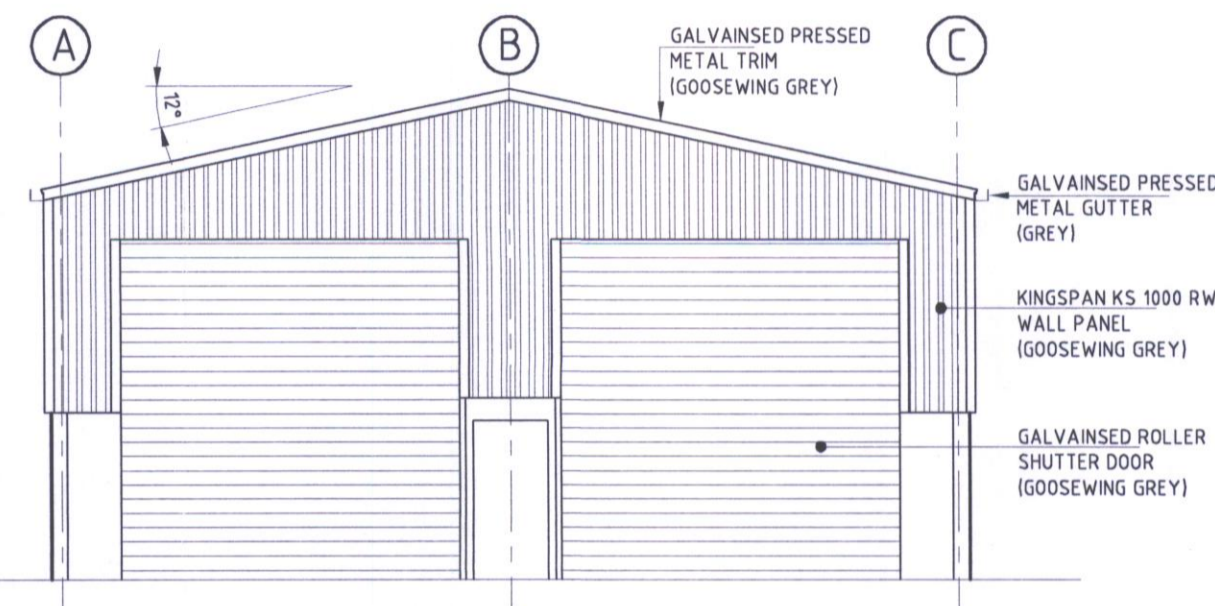

END ELEVATION
SCALE 1:100

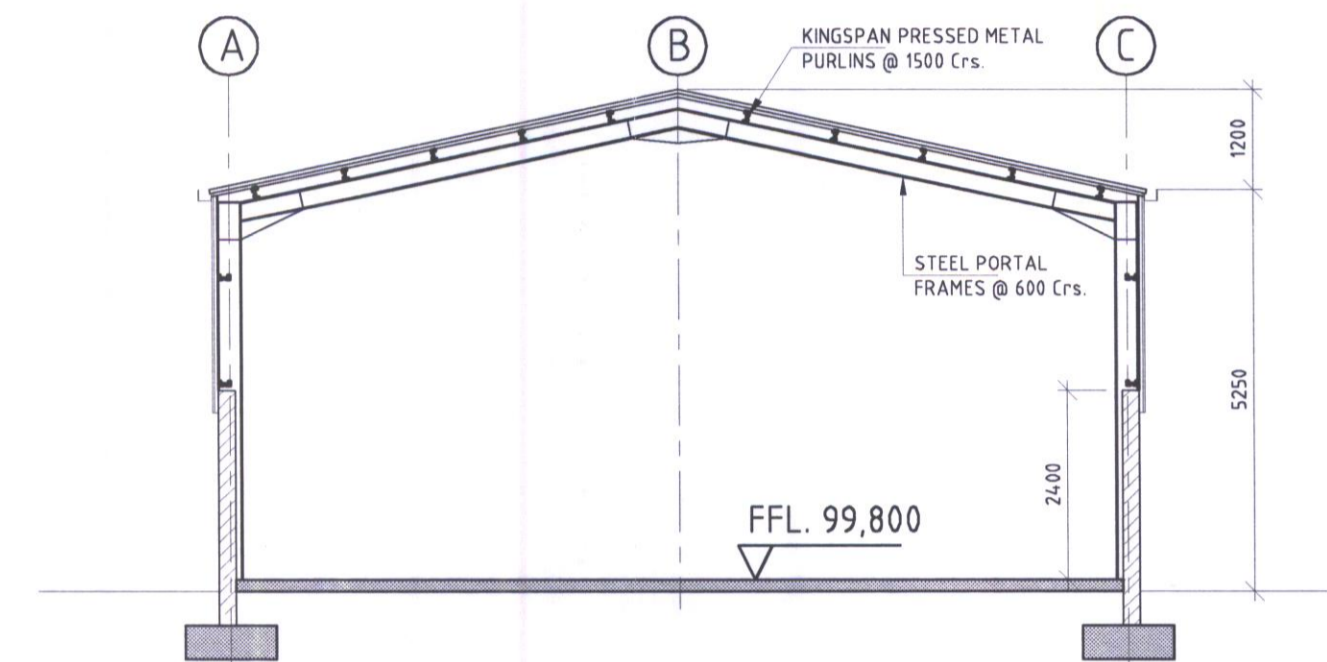


SECTION A-A
SCALE 1:100

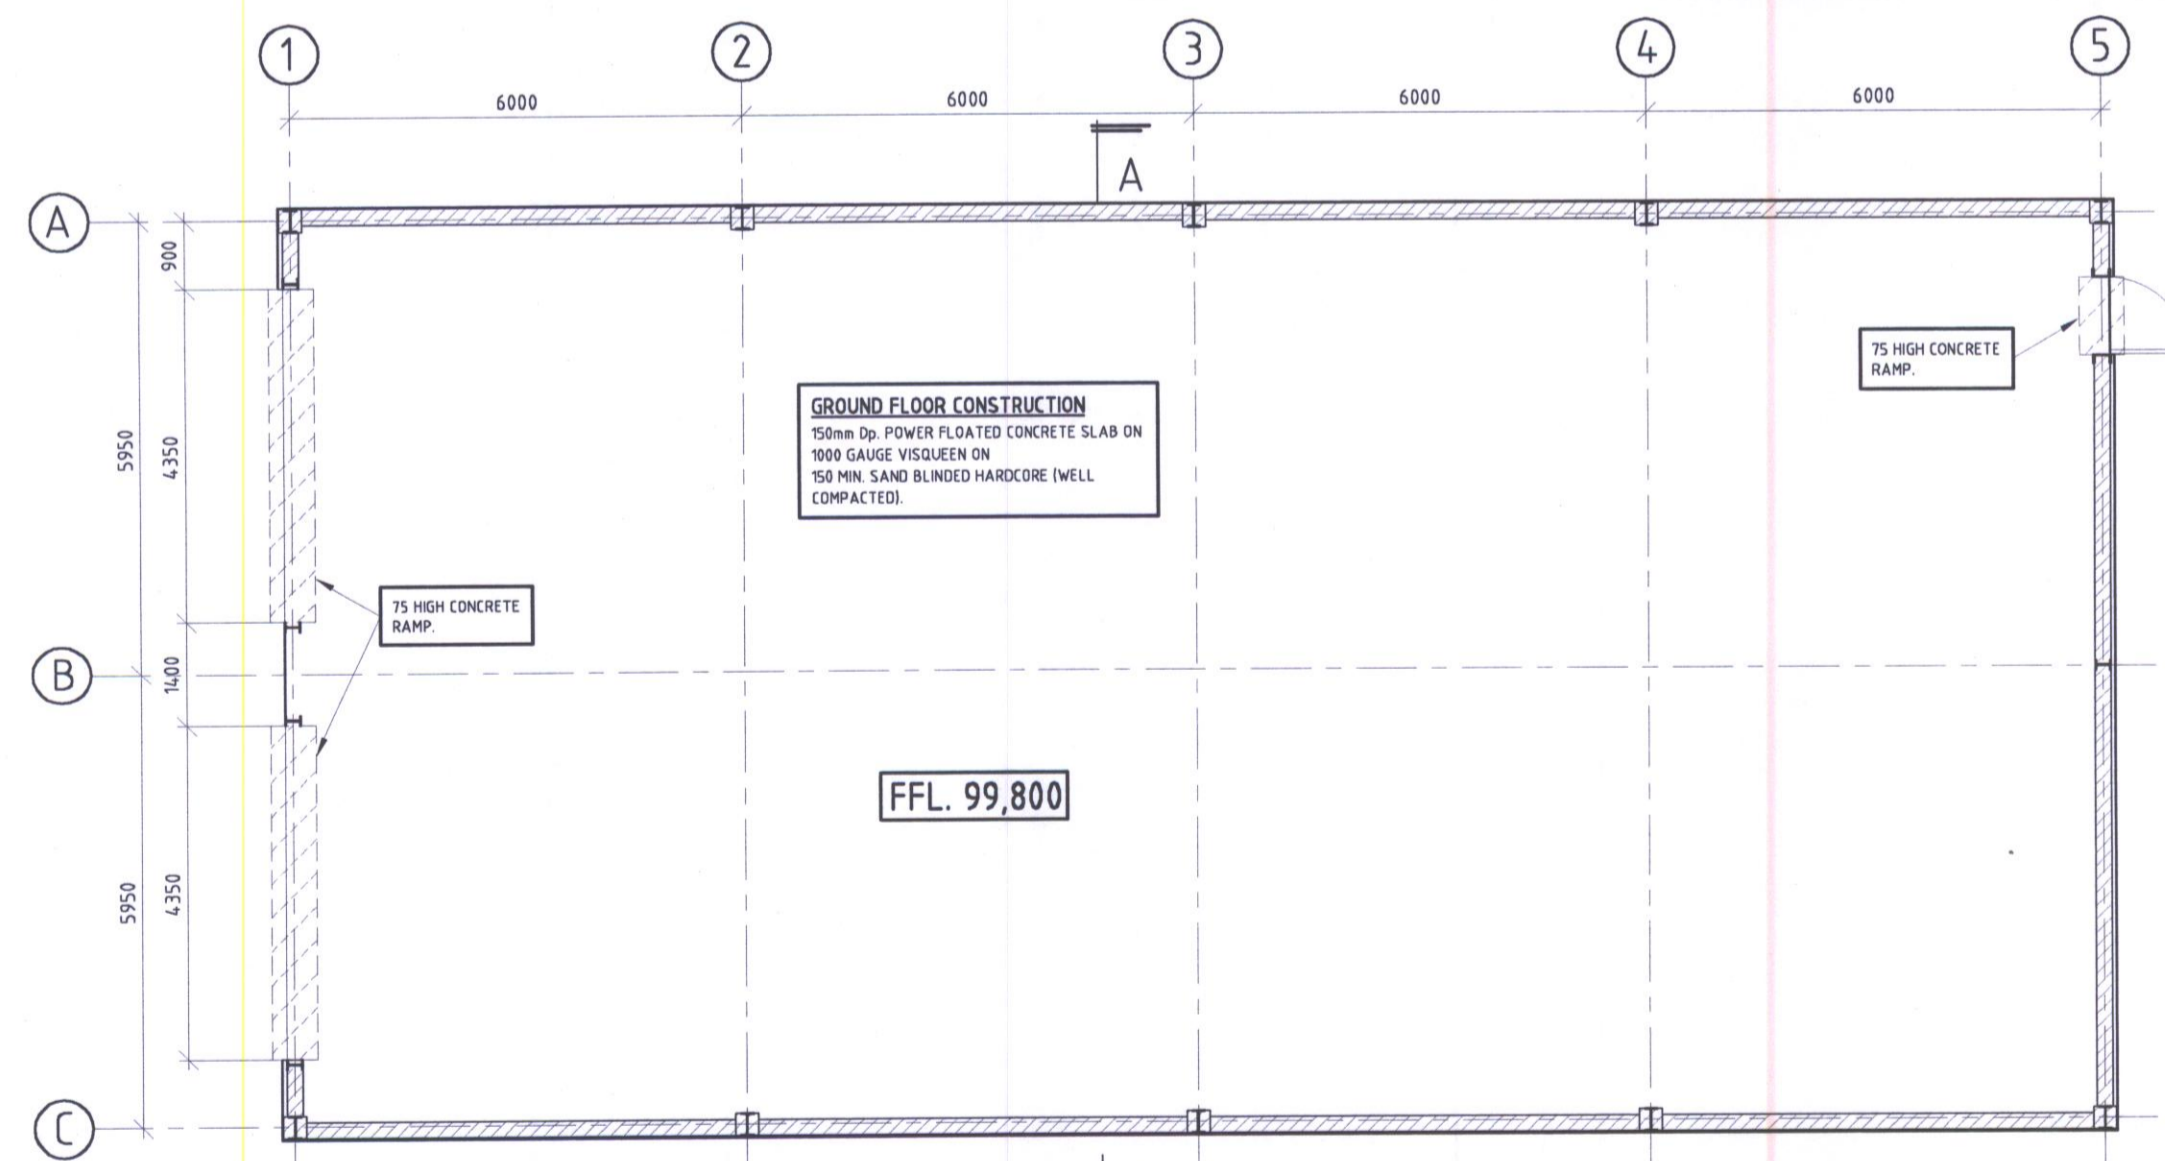

GROUND FLOOR PLAN
SCALE 1:100

For inspection purposes only.
Consent of copyright owner required for any other use.

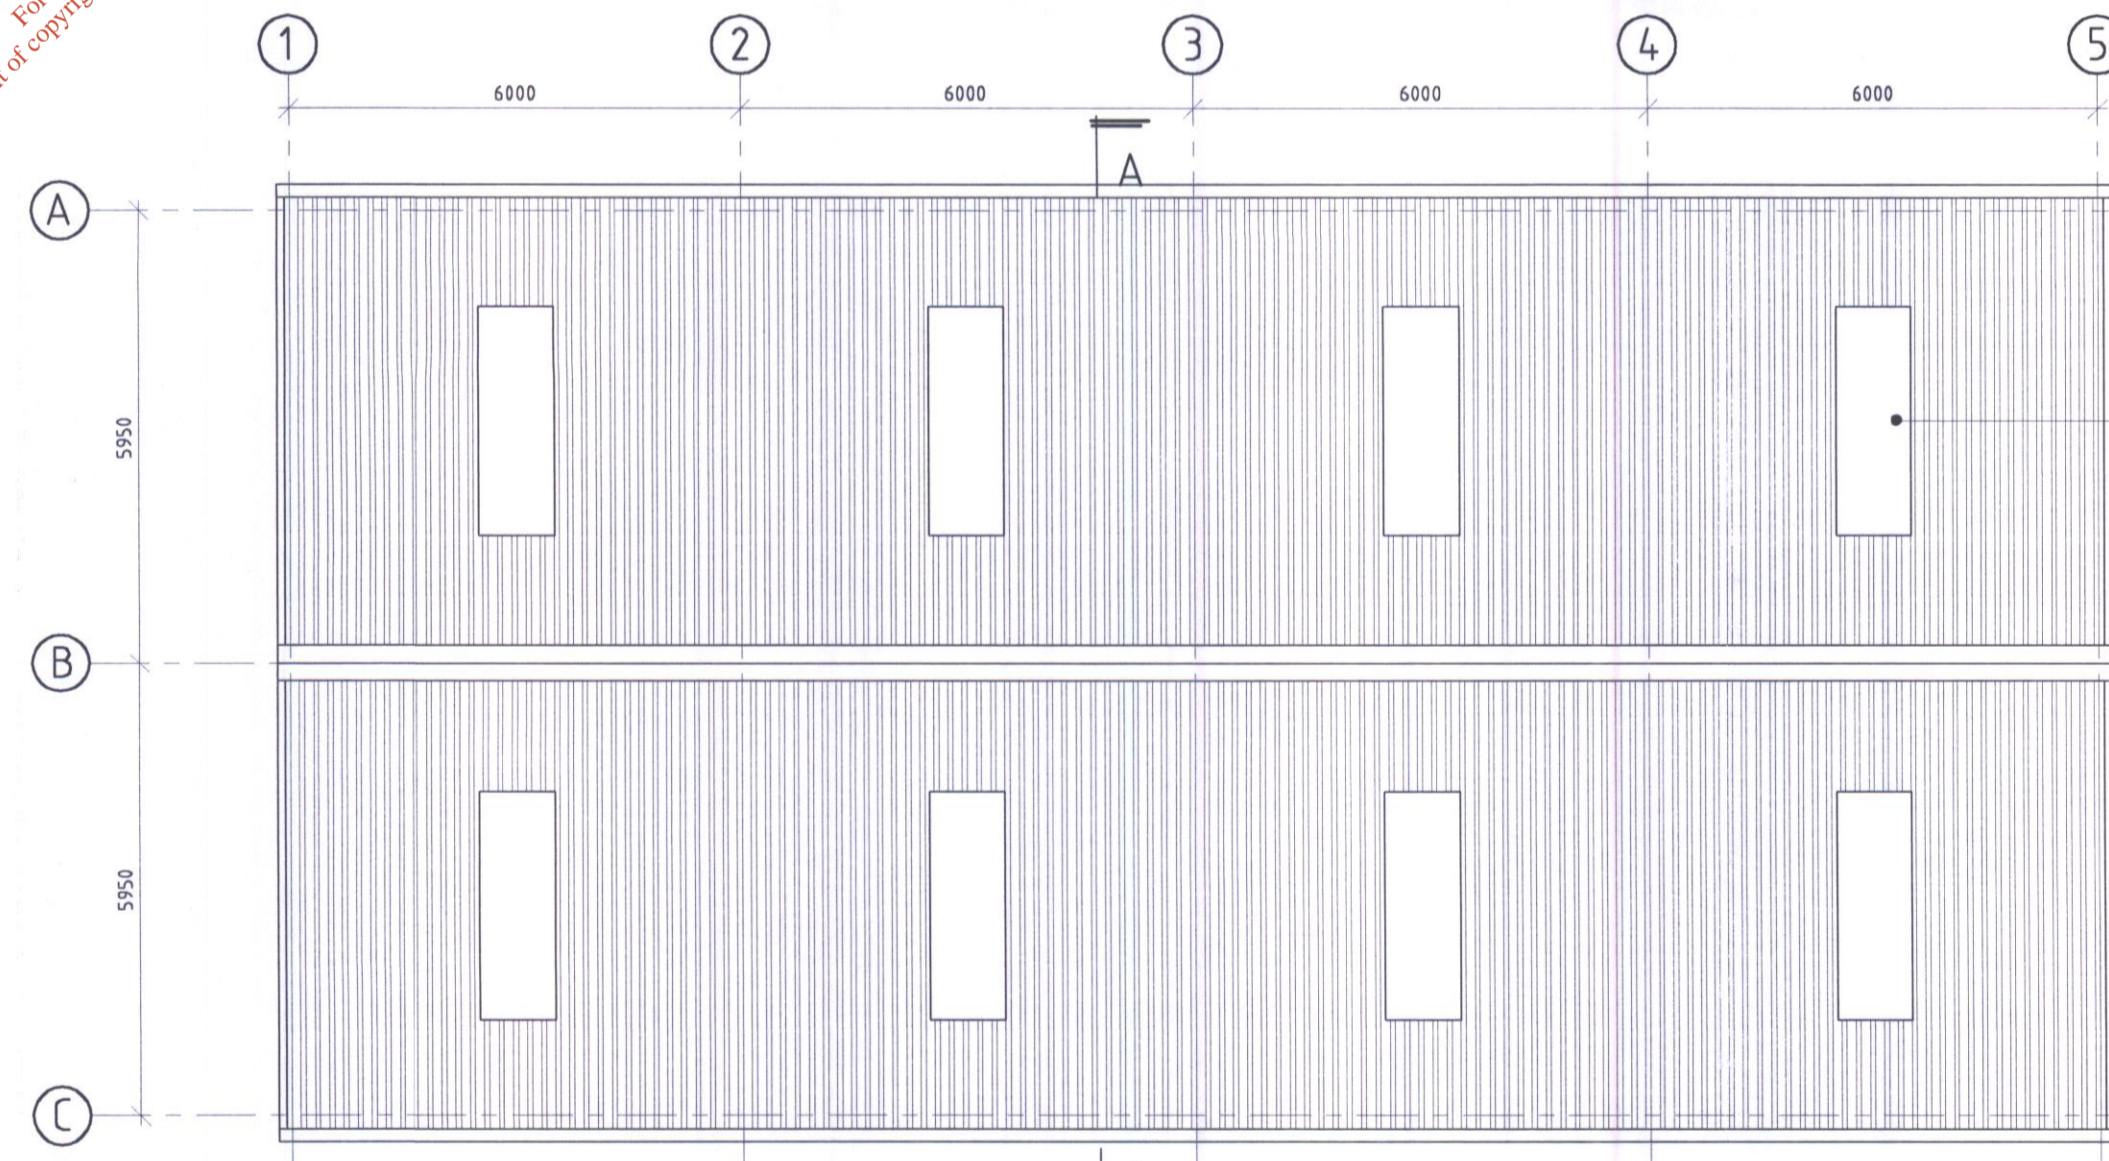

ROOF PLAN
SCALE 1:100

ENVIRONMENTAL PROTECTION
AGENCY WASTE LICENSING
RECEIVED
18 JUN 2005
INITIALS.....

19 AUG 2005 - Issued for
Waste Licence Application

project	PROPOSED WORKSHOP BLAKES CROSS LUSK, CO. DUBLIN FOR GREENCLEAN LTD		
dwg. title	WORKSHOP PLAN SECTION AND ELEVATIONS		

consulting civil & structural
D:FL
engineers
herbert house harmony row
dublin 2
telephone: 4004000
facsimile: 4004050
email: info@dbfl.ie

rev	12-08-05	75mm RAMPS AT DOORS	JD	DJ
date		description	by	chkd.
name	-	first issue ISSUED FOR WASTE LICENSE APP	MC	DJ
scale	AS SHOWN	dwg. no.	023045-509	
file ref.	023045-509			A