


For inspection purposes only.
Consent of copyright owner required for any other use.

GROUND FLOOR PLAN 1:250

- NOTE:
- USE FIGURED DIMENSIONS ONLY:
 - DO NOT SCALE DRAWINGS.
 - READ IN CONJUNCTION WITH SPECIFICATION AND CONSULTANTS DRAWINGS.
 - REPORT ANY DISCREPANCIES IN DRAWINGS TO ARCHITECT AND OBTAIN INSTRUCTIONS BEFORE PUTTING WORK IN HANDS.
 - CHECK ALL DIMENSIONS ON SITE.
 - THIS DRAWING IS COPYRIGHT © 2004 OF THE ARCHITECTS AND MAY NOT BE REPRODUCED, WHOLE OR PART, WITHOUT THEIR PRIOR CONSENT.

REVISIONS:

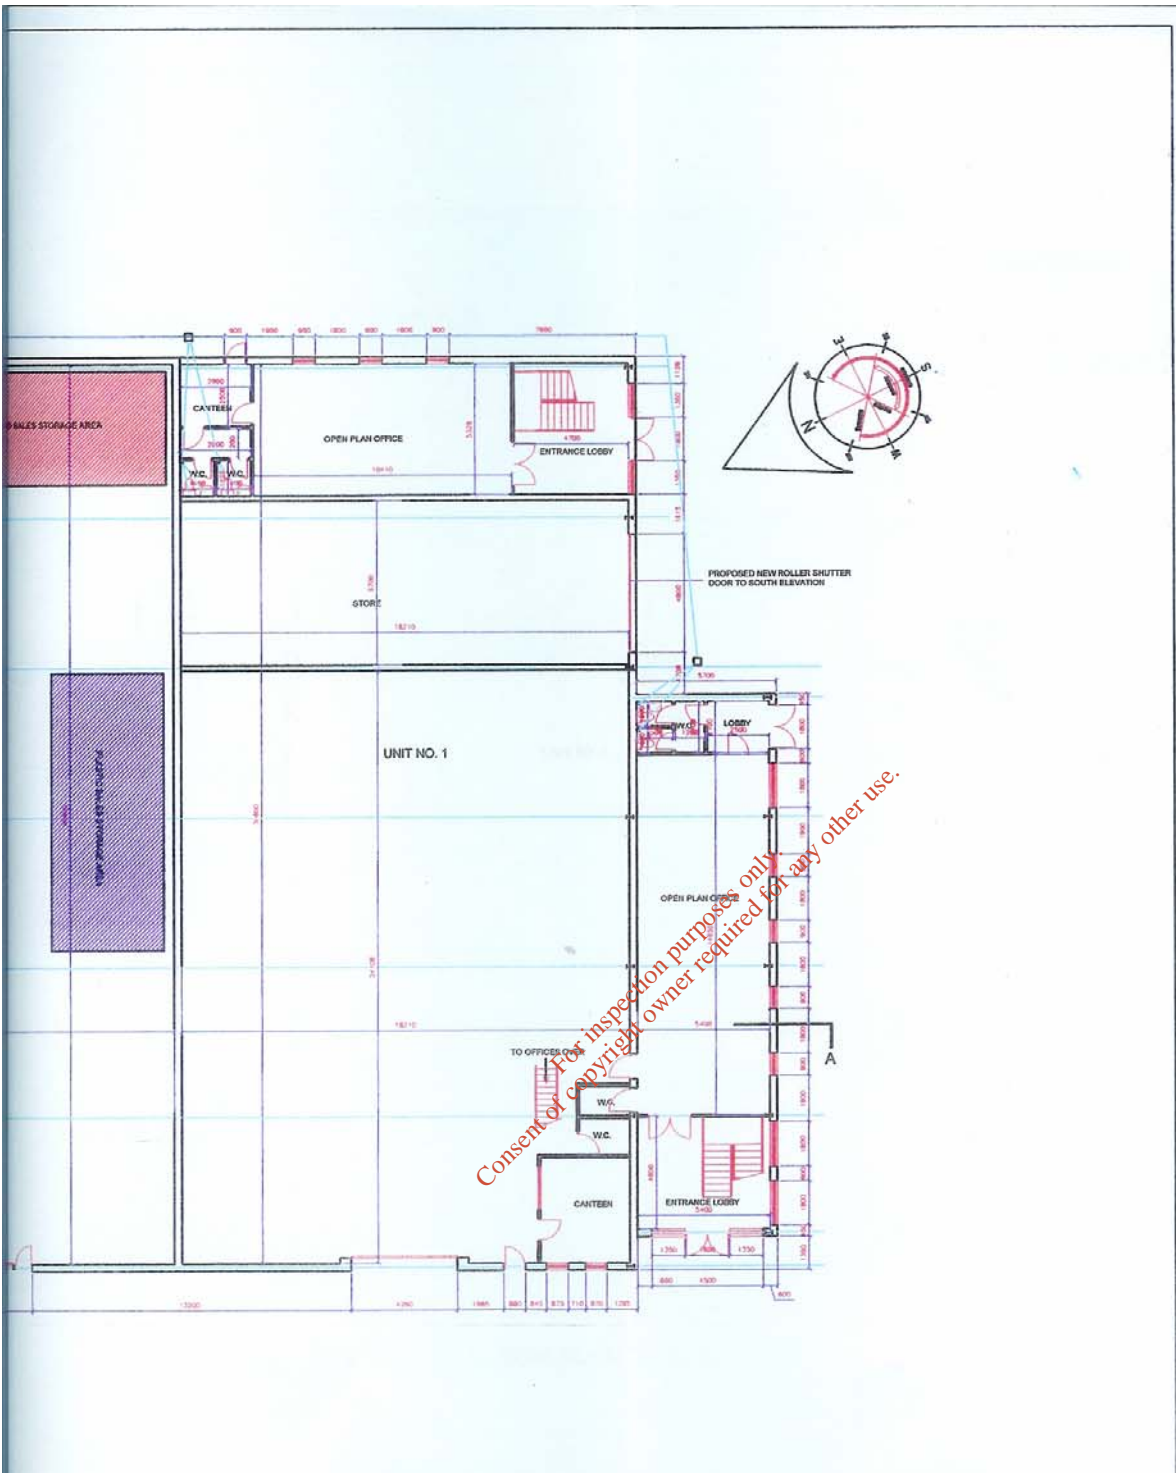

MAHON & FOX
ARCHITECTURAL PLANNING & ENGINEERING CONSULTANTS

THE BULL RING, WEXFORD		TEL: (053) 22000/22601	FAX: (053) 46893	E-MAIL: info@mahonfox.com
PROJECT TITLE: GOFF RECYCLING CENTRE AND OFFICES AT BALLYKNOCKAN, KILRANE, CO. WEXFORD				
CLIENT: GOFF RECYCLING LTD			DRAWN BY: KEVIN TYRRELL	
DRAWING TITLE: FLOOR LAYOUT PLAN			PROJECT REF. NO.:	
DATE: MARCH 2006			04,56/EPA 02	
SCALE: 1:250				