


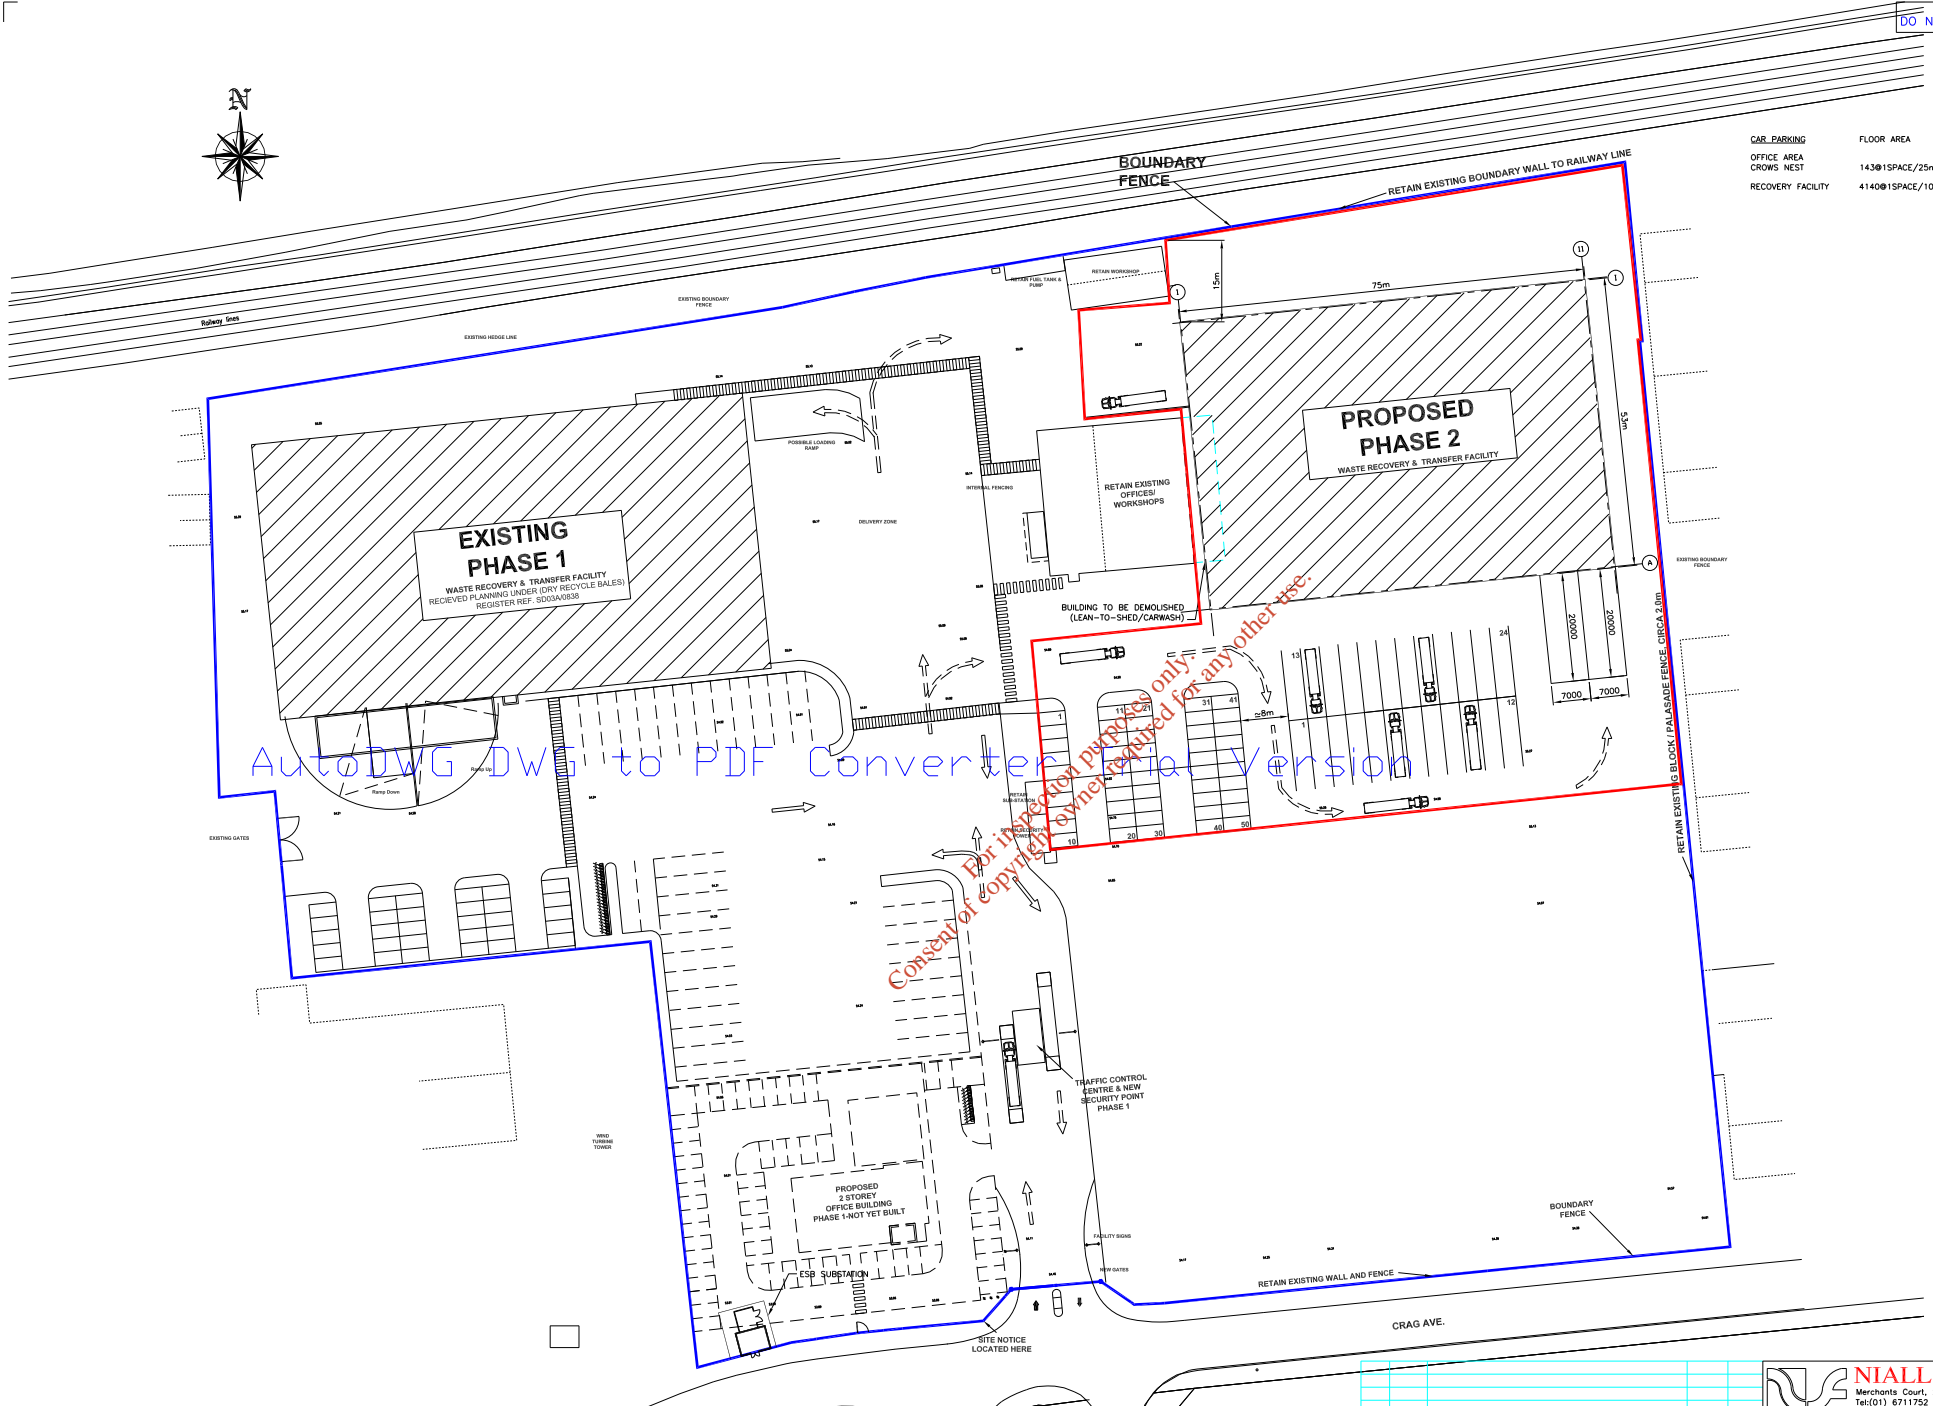


| CAR PARKING | FLOOR AREA | SPACES REQUIRED | SPACES PROVIDED |
|-------------------|-------------------------------|-----------------|-----------------|
| OFFICE AREA | 1430@1SPACE/25m ² | 6 | |
| CROWS NEST | | | |
| RECOVERY FACILITY | 4140@1SPACE/100m ² | 42 | 50 |




AutoDWG DWG to PDF Converter Watermark Removal Version


Consent of copyright owner required for any other use.

Note: Please goto <http://www.autodwg.com> to register the program, the note and watermark will be removed.

| | | | | | |
|---|----------|--|--------------|---|-------------------|
|  NIALL FITZSIMONS & Co. Merchants Court, 24 Merchants Quay, Dublin 8. Tel: (01) 8711752 Fax: (01) 8752552 Email address: nfi@niallfitzsimons.com | | Project: WASTE RECOVERY FACILITY, PHASE 2, CLONDALKIN, Co. DUBLIN Client: GREYHOUND RECYCLING & RECOVERY Architect: NIALL FITZSIMONS & Co. | | Drawing Title: PROPOSED SITE LAYOUT PLAN | |
| P2 | 23-08-06 | REVISED | M.B. | D.O'S. | |
| PI | 09/04/06 | PLANNING ISSUE | EP. | BDS | |
| REV | DATE | DESCRIPTION | DRAWN BY | CHECKED | Scale: 1:500 |
| | | | Job No. 1805 | Drawing No. 121 | Date: NOVEMBER 09 |






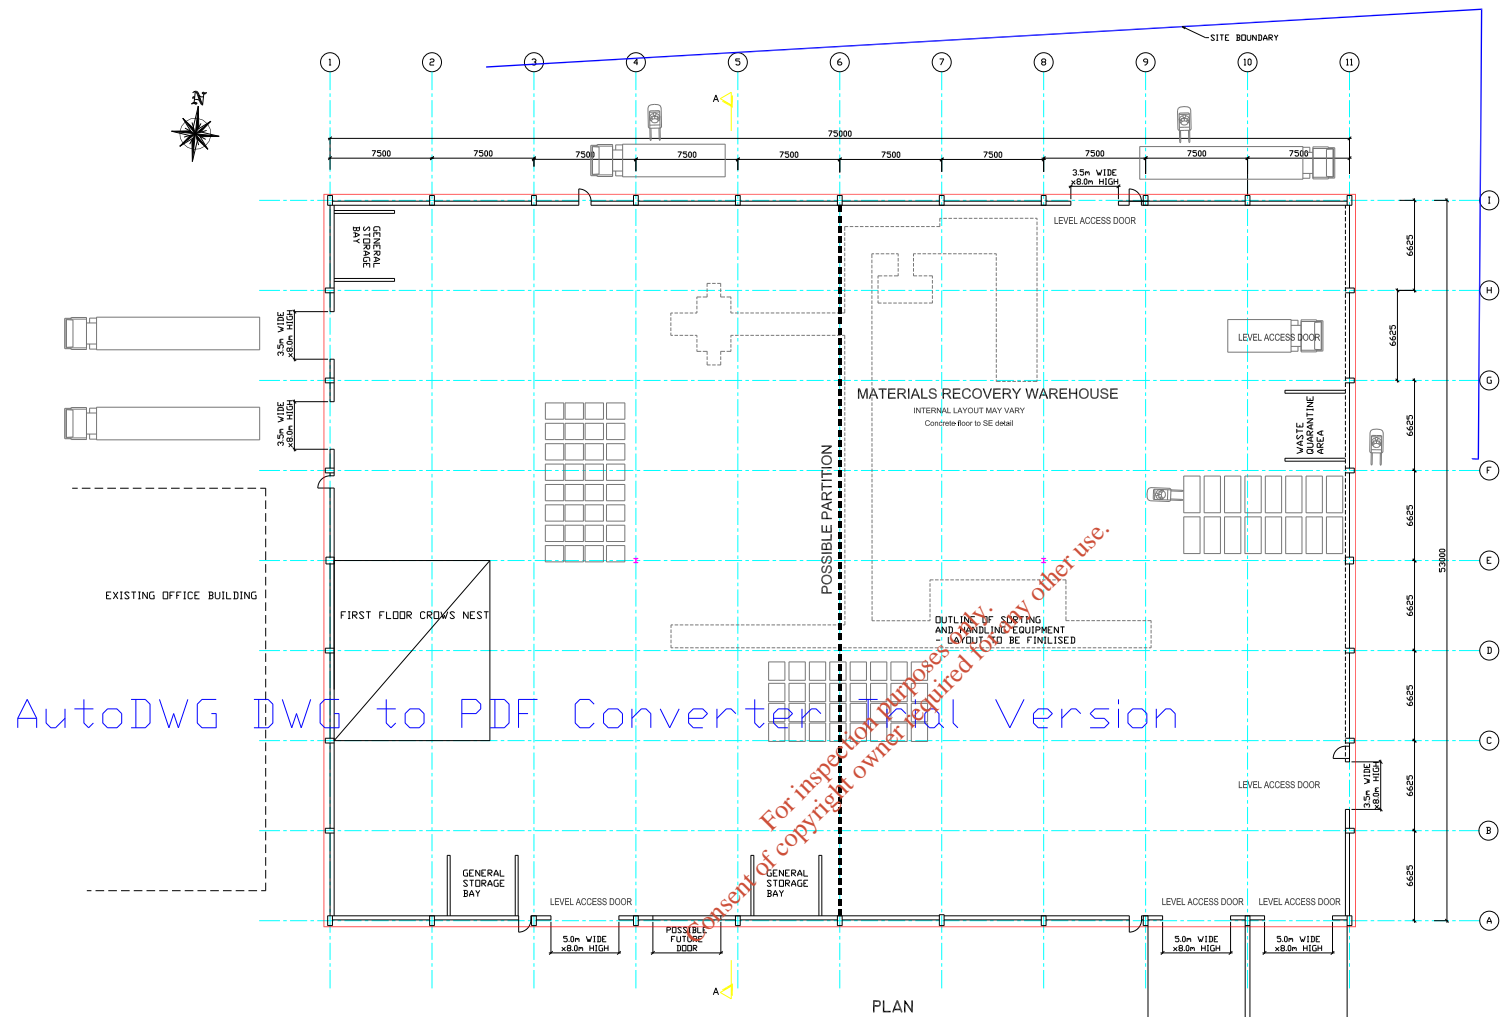


PLAN

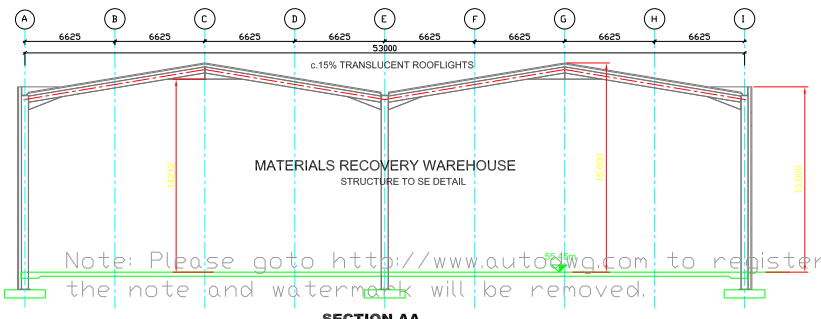

SECTION AA

| | | | |
|---|-------------------------------|---|--|
| NIAL FITZSIMONS & Co. Merchants Court, 24 Merchants Quay, Dublin 8. Tel: (01) 6711752 Fax: (01) 6752552 Email address: nfitub@niallfitzsimons.com | | Consulting Civil & Structural Engineers | |
| Project: WASTE RECOVERY FACILITY, PHASE 2, CLONDALKIN Co. DUBLIN Client: GREYHOUND RECYCLING & RECOVERY Architect: NIAL FITZSIMONS & Co. | | Drawing Title: PROPOSED GROUND FLOOR PLAN & SECTION | |
| PI 23-08-06 REVISED REV DATE DESCRIPTION | EP DOS DRAWN BY CHECKED | Scale: 1 : 200 Job No. 1805 | Drawing No. 132 Date: NOVEMBER 2015 |

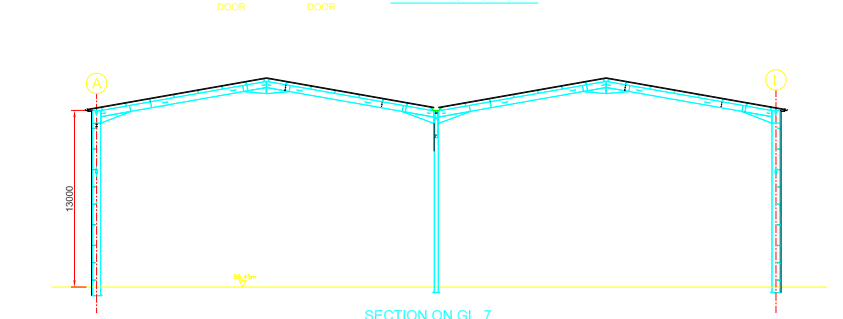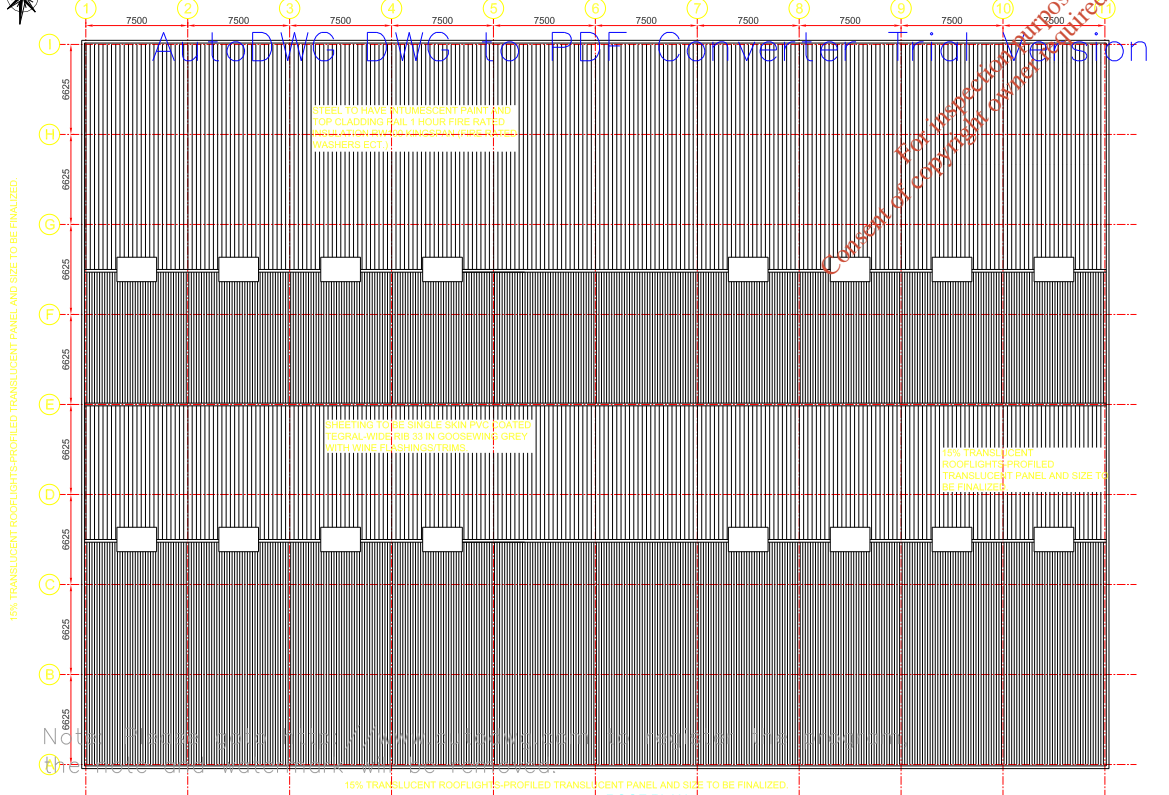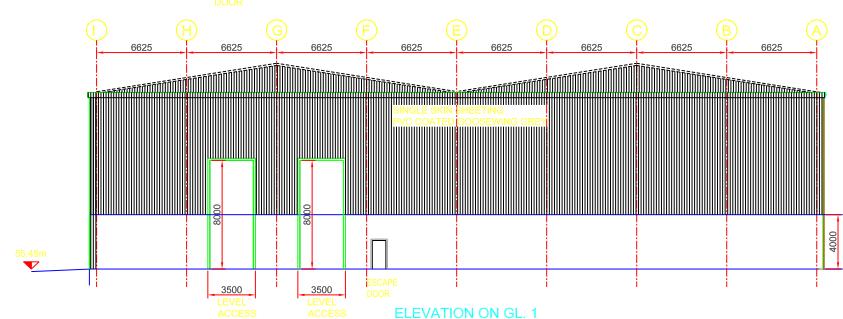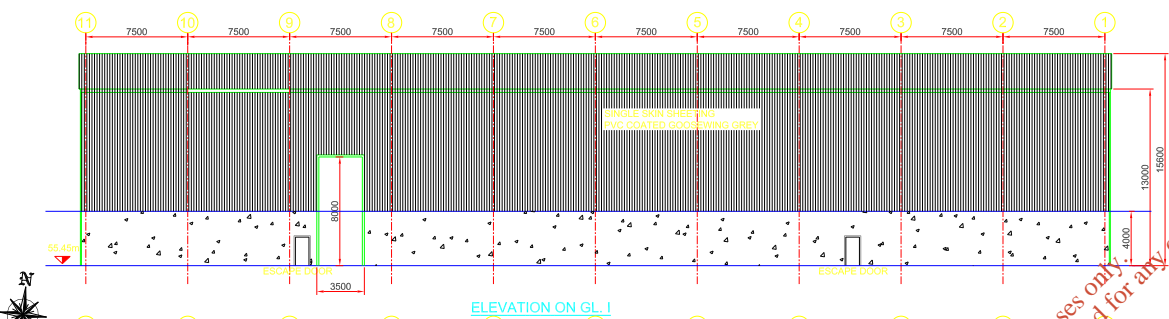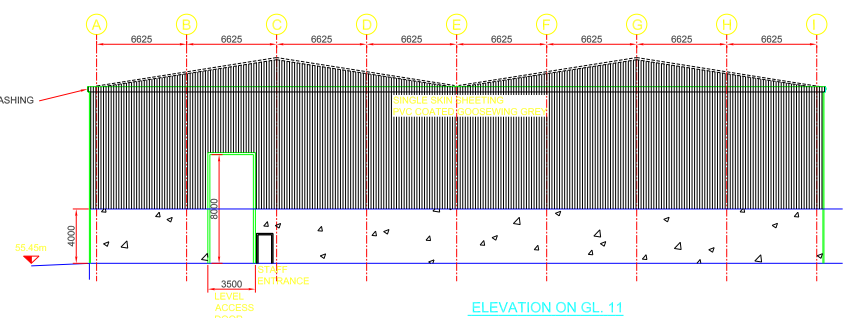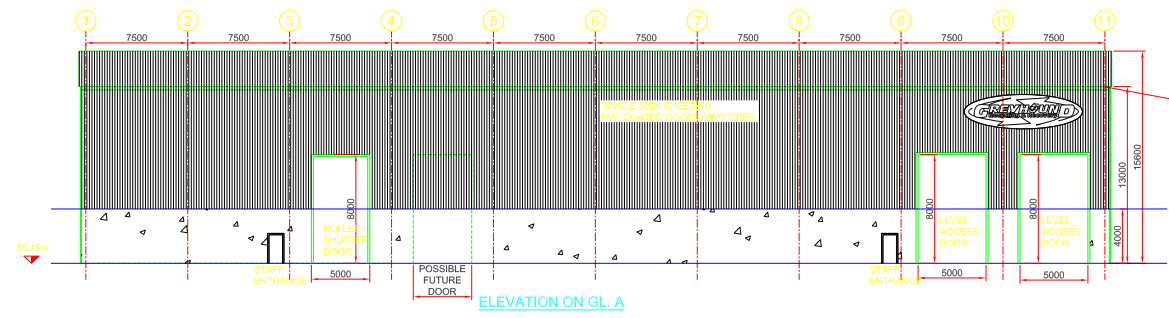

100% TRANSLUCENT ROOFLIGHTS PROFILED TRANSLUCENT PANEL AND SIZE TO BE FINALIZED.

For information purposes only. Content of copyright cannot be used for any other use.

| | | | |
|--|---|---|--|
| NIAL FITZSIMONS & Co. Merchants Court, 24 Merchants Quay, Dublin 8. Tel: (01) 6711752 Fax: (01) 6752552 Email address: info@niallfitzsimons.com Consulting Civil & Structural Engineers | | Project: WASTE RECOVERY FACILITY, PHASE 2, CLONDALKIN, Co. DUBLIN Client: GREYHOUND RECYCLING & RECOVERY Architect: NIAL FITZSIMONS & Co. | Drawing Title: ROOF PLAN & ELEVATIONS OPTION A |
| A 23-08-08 REVISED REV DATE DESCRIPTION DRAWN BY CHECKED | EP. D/S Scale: 1:200 Job No. 1806 | Drawing No. 123 Date: NOVEMBER 03 2008 | Drawing No. 123 Date: NOVEMBER 03 2008 |