

Legend	
	Site Layout
	River Valley and Agricultural Patchwork Landscape
	Ridges and Agricultural Patchwork Landscape
	Settlement Areas
	Rivers/Streams
	Railway
	N22
	Local Roads
	Border Between Visual Units Identified in Kerry County Landscape Assessment

Project **Kerry Central Recycling Facility**

Figure **7.2**

Title **Landscape Character Map**

Kerry Central Recycling Facility Ltd.




RPS Group
 RPS Group
 Ballycollig
 Co. Cork
 Ireland
 T: +353 21 4872000
 F: +353 21 4872742
 E: ireland@rpsgroup.com
 W: www.rpsgroup.com/ireland



Issue Details	
Drawn: TO	Project No. MGE0109
Checked: P.W.	File Ref.
Approved: S.G.	MGE0109M0001
Scale: NTS	Drawing No. / Rev.
Date: 02/09/2008	MI0001 / F01

Notes
 1. This drawing is the property of RPS Group. It is a confidential document and must not be copied, used, or its contents divulged without prior written consent.
 2. All levels are referred to Ordnance Datum, Mean High Water 3 Ordnance Survey Ireland Licence No. EI 0005008
 ©Ordnance Survey Ireland and Government of Ireland

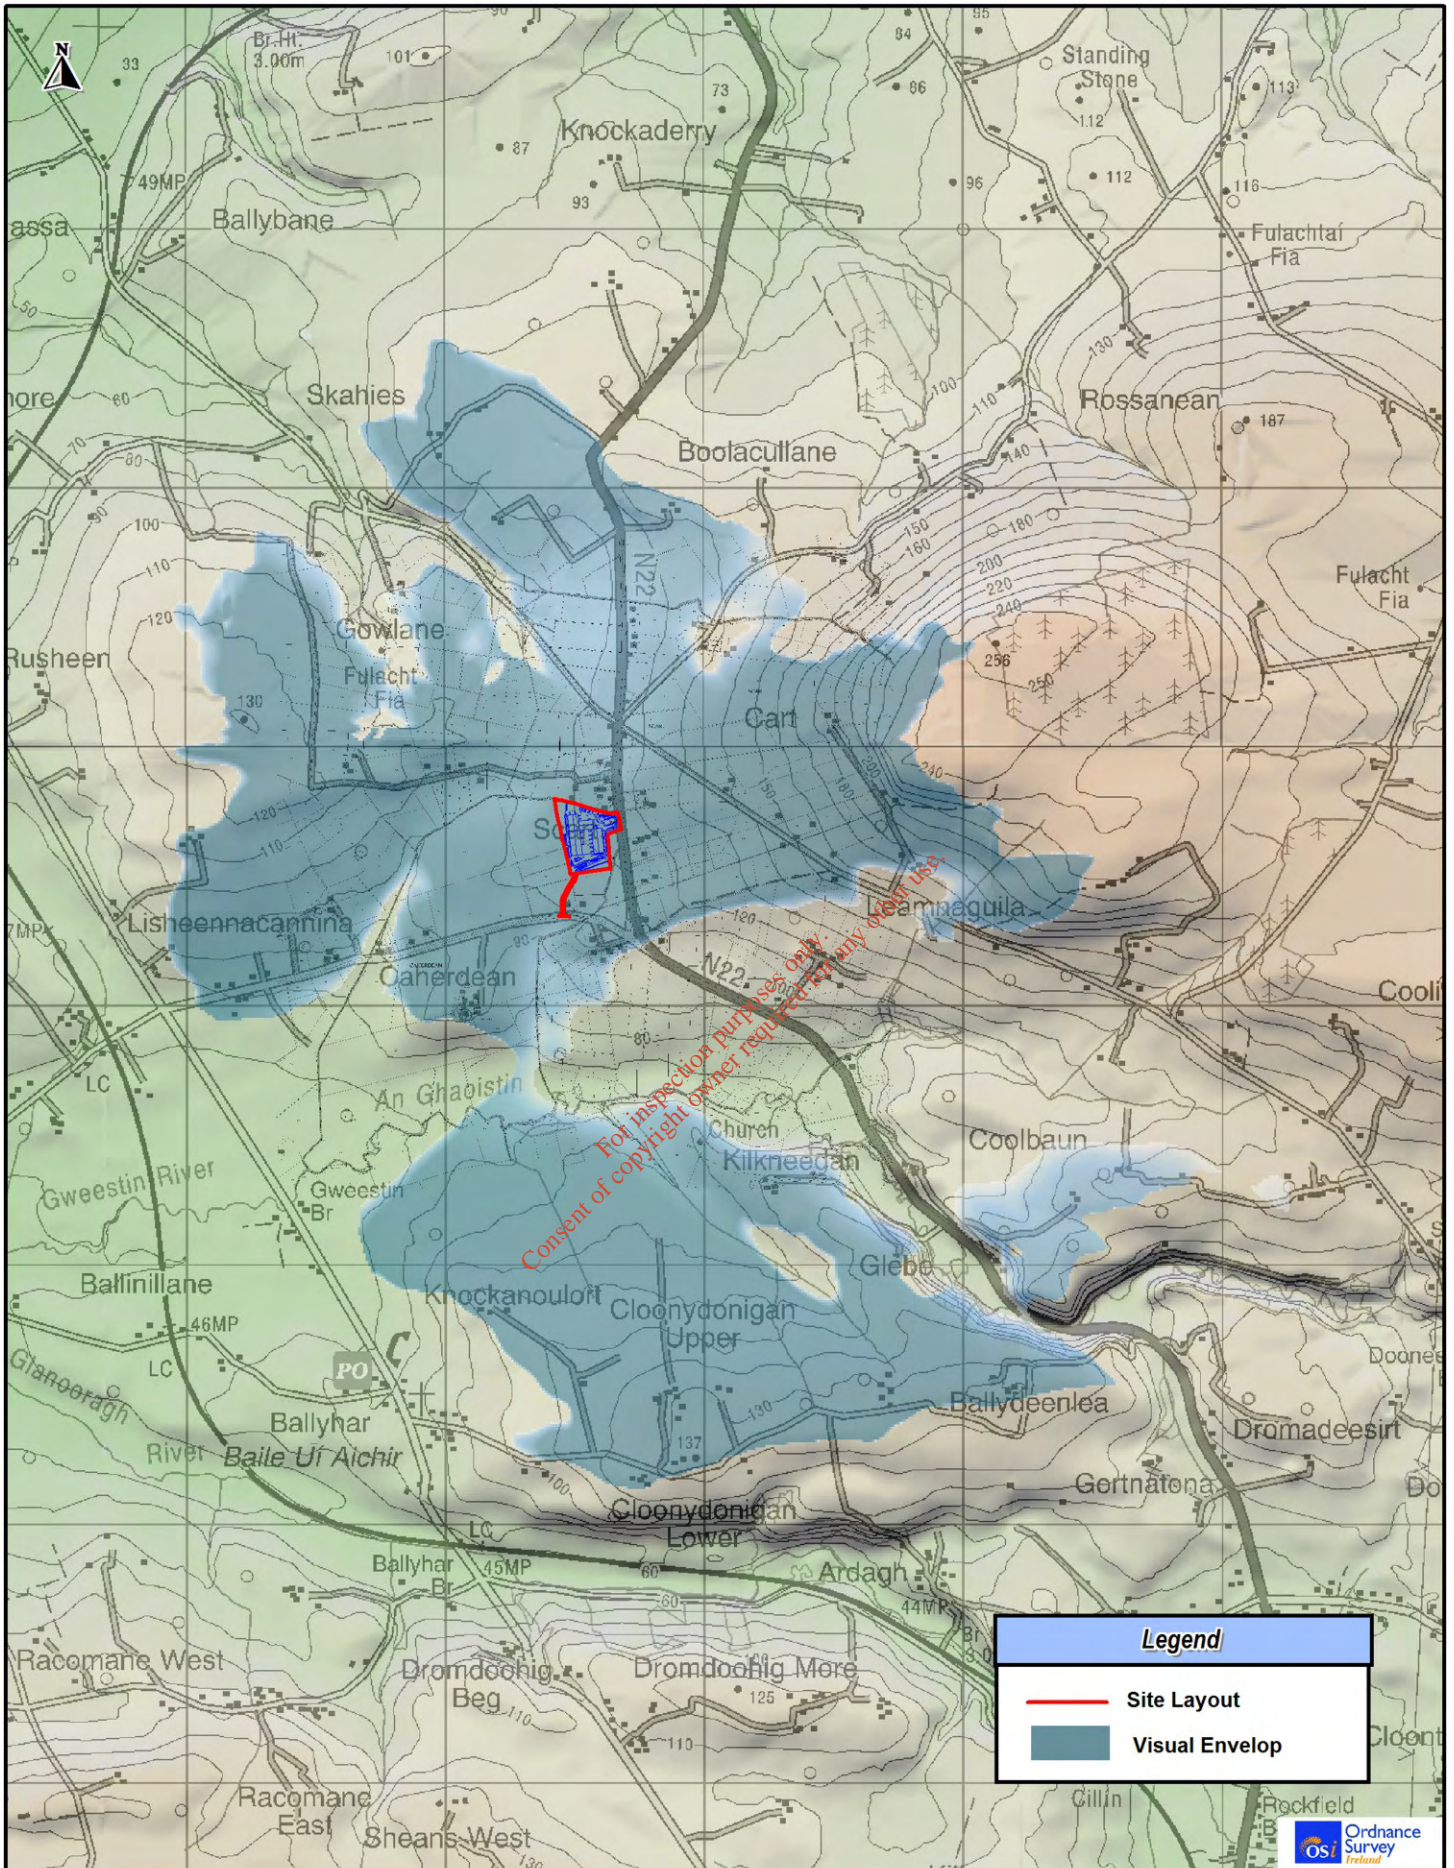

Legend	
	Site Layout
	Visual Envelop



Project **Kerry Central Recycling Facility**

Figure **7.3**

Title **Visual Envelope Map**


Kerry Central Recycling Facility Ltd.

RPS Group

RPS Group,
Inishmore,
Ballinacolla,
Co. Cork,
Ireland
T: +353 21 4870200
F: +353 21 4873742
E: ireland@rpsgroup.com
W: www.rpsgroup.com/ireland



Issue Details	
Drawn: TO	Project No. MGE0109
Checked: P.W.	File Ref.
Approved: S.G.	MGE0109MI0003
Scale: 1:50000	Drawing No. / Rev.
Date: 02/09/2008	MI0003 / F01
Notes 1. This drawing is the property of RPS Group. It is a confidential document and must not be copied, used, or its contents divulged without prior written consent. 2. All levels are referred to Ordnance Datum, Mean Head 3. Ordnance Survey Ireland Licence No. EI 000500 ©Ordnance Survey Ireland and Government of Ireland	

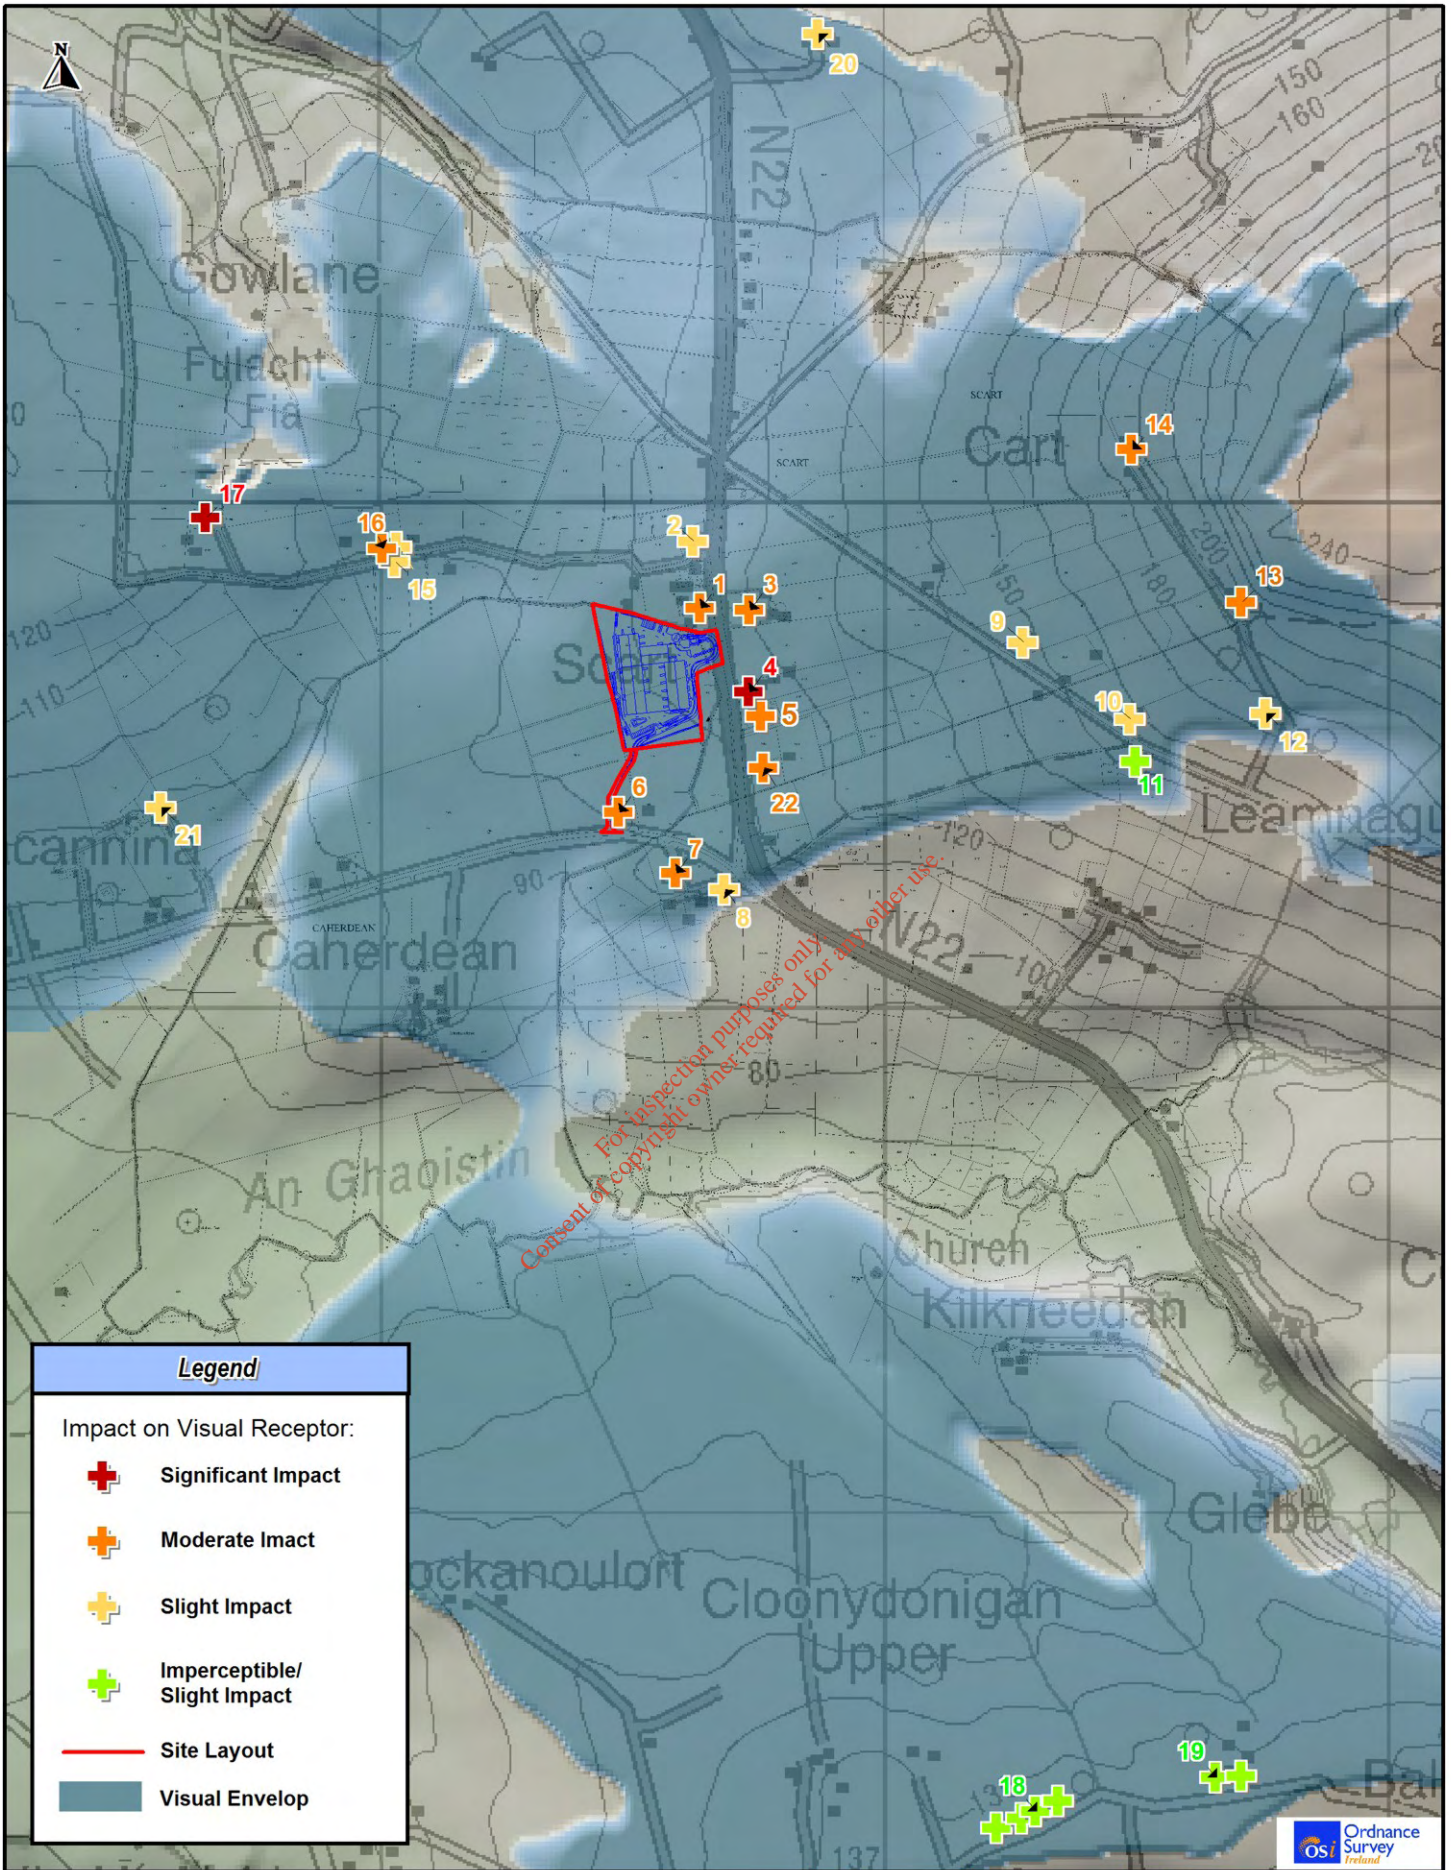

Legend	
Impact on Visual Receptor:	
	Significant Impact
	Moderate Impact
	Slight Impact
	Imperceptible/Slight Impact
	Site Layout
	Visual Envelope

Project	Kerry Central Recycling Facility	Figure	7.4
Title	Visual Impact Map		
<p>Kerry Central Recycling Facility Ltd.</p> <p>RPS Group Inishmore Ballinacolla Co. Cork Ireland T: +353 21 4870200 F: +353 21 4873742 E: ireland@rpsgroup.com W: www.rpsgroup.com/ireland</p>			



Issue Details	
Drawn: TO	Project No. MGE0109
Checked: P.W.	File Ref.
Approved: S.G.	MGE0109MI0002
Scale: NTS	Drawing No. Rev.
Date: 02/09/2008	MI0002 F01
Notes 1. This drawing is the property of RPS Group. It is a confidential document and must not be copied, used, or its contents divulged without prior written consent. 2. All levels are referred to Ordnance Datum, Mean Head 3. Ordnance Survey Ireland Licence No. EN 0005000 ©Ordnance Survey Ireland and Government of Ireland	

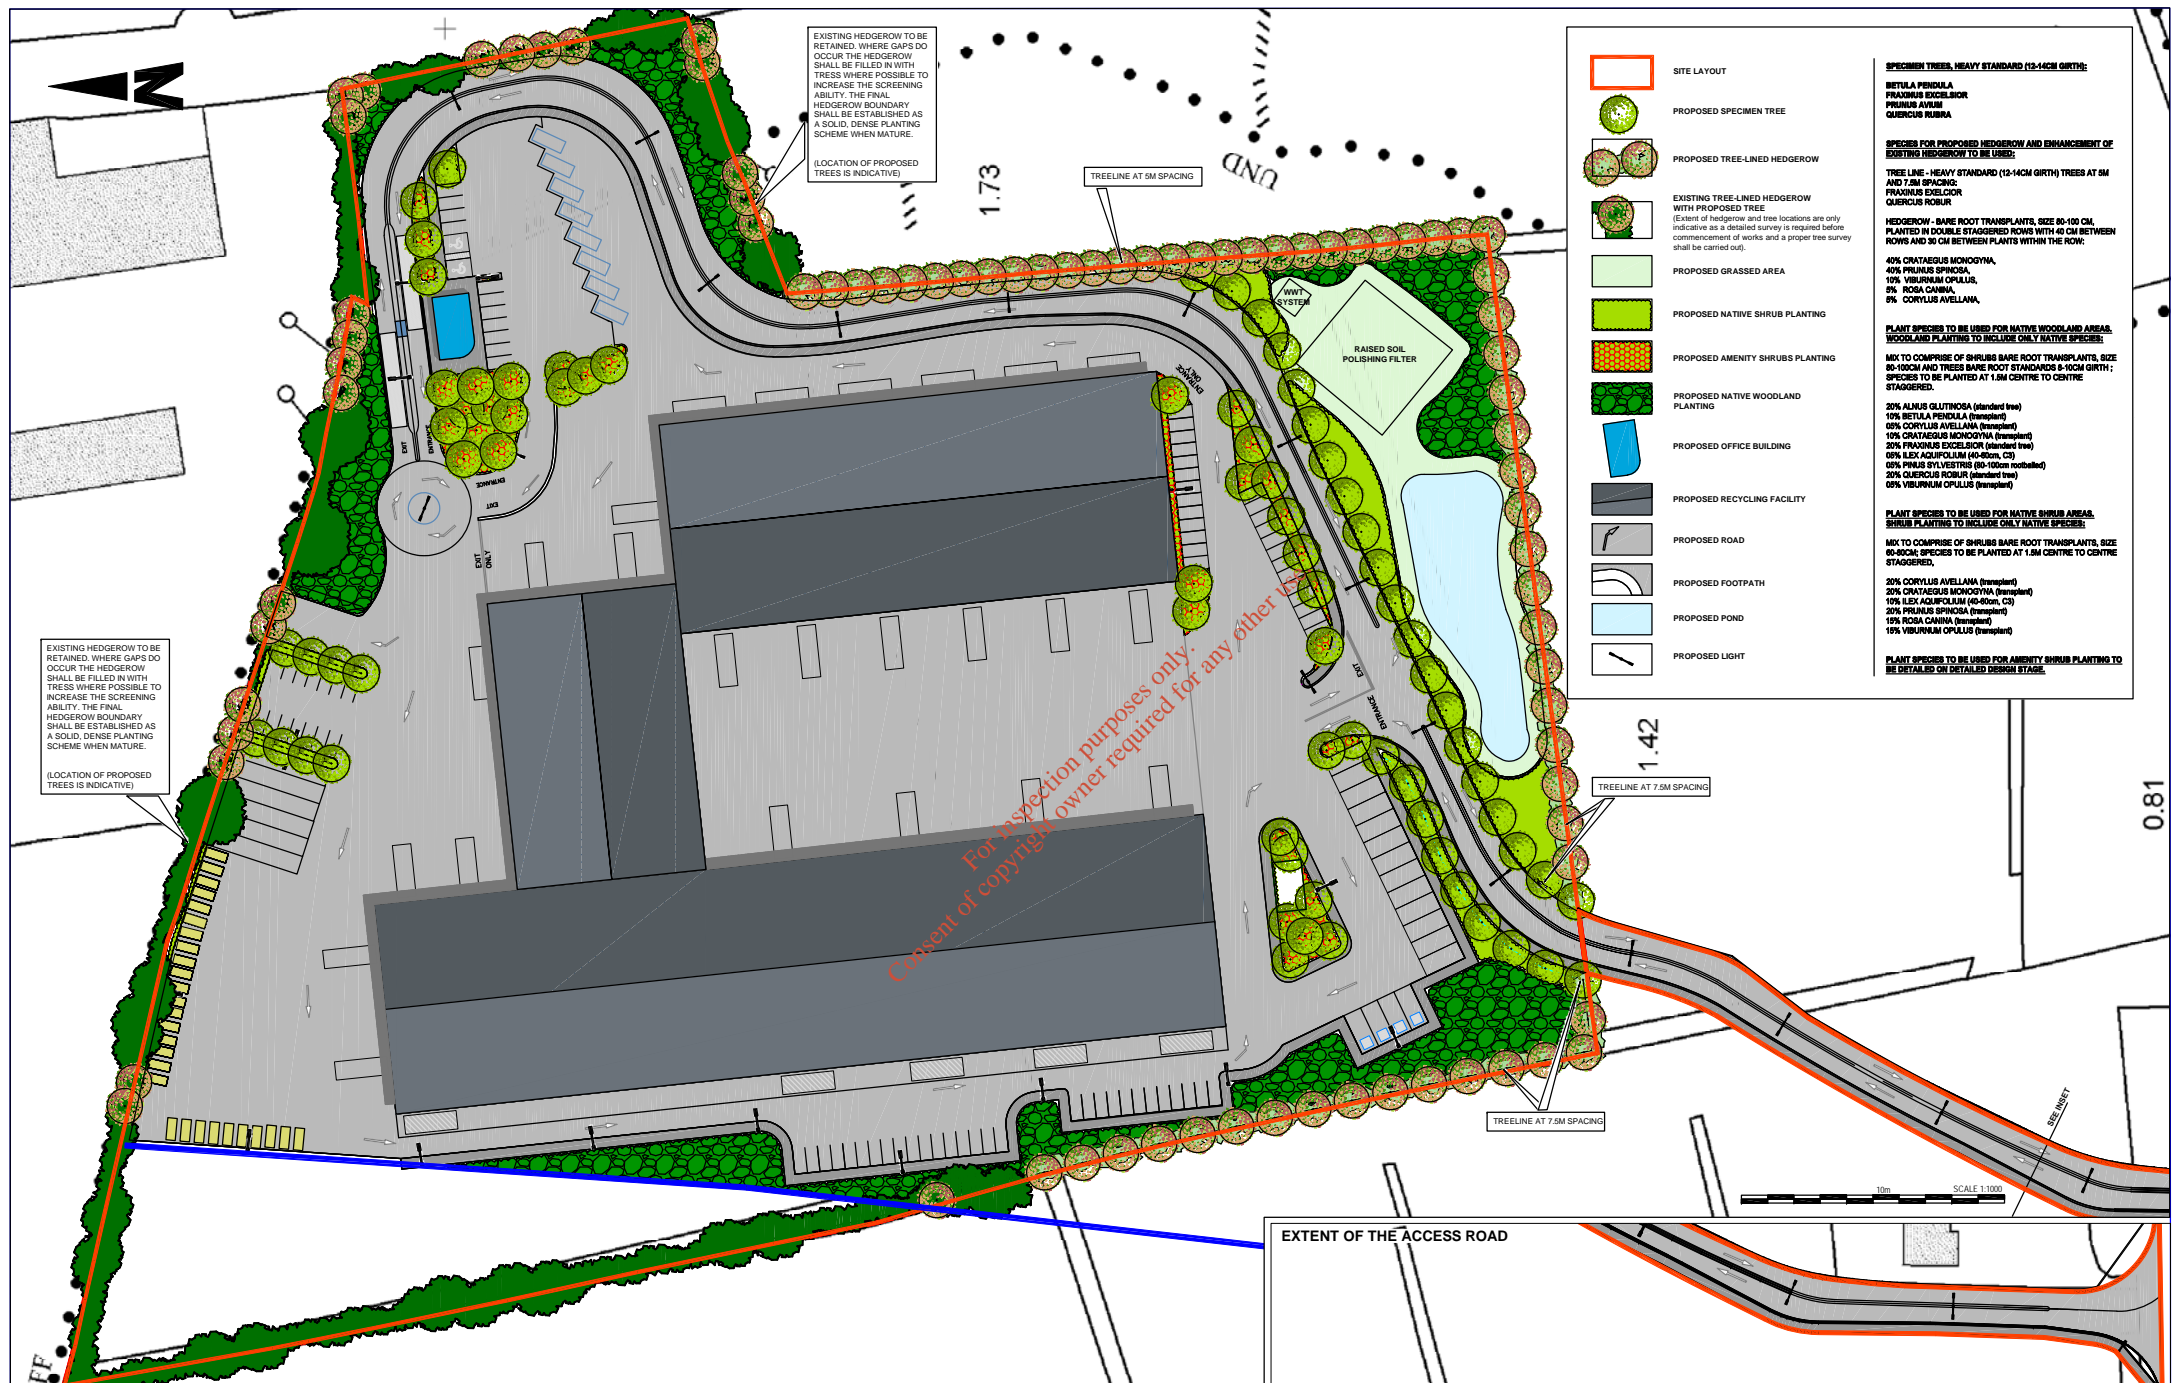


Figure 8.1 Rural Place Map with recorded archaeological monuments encircled

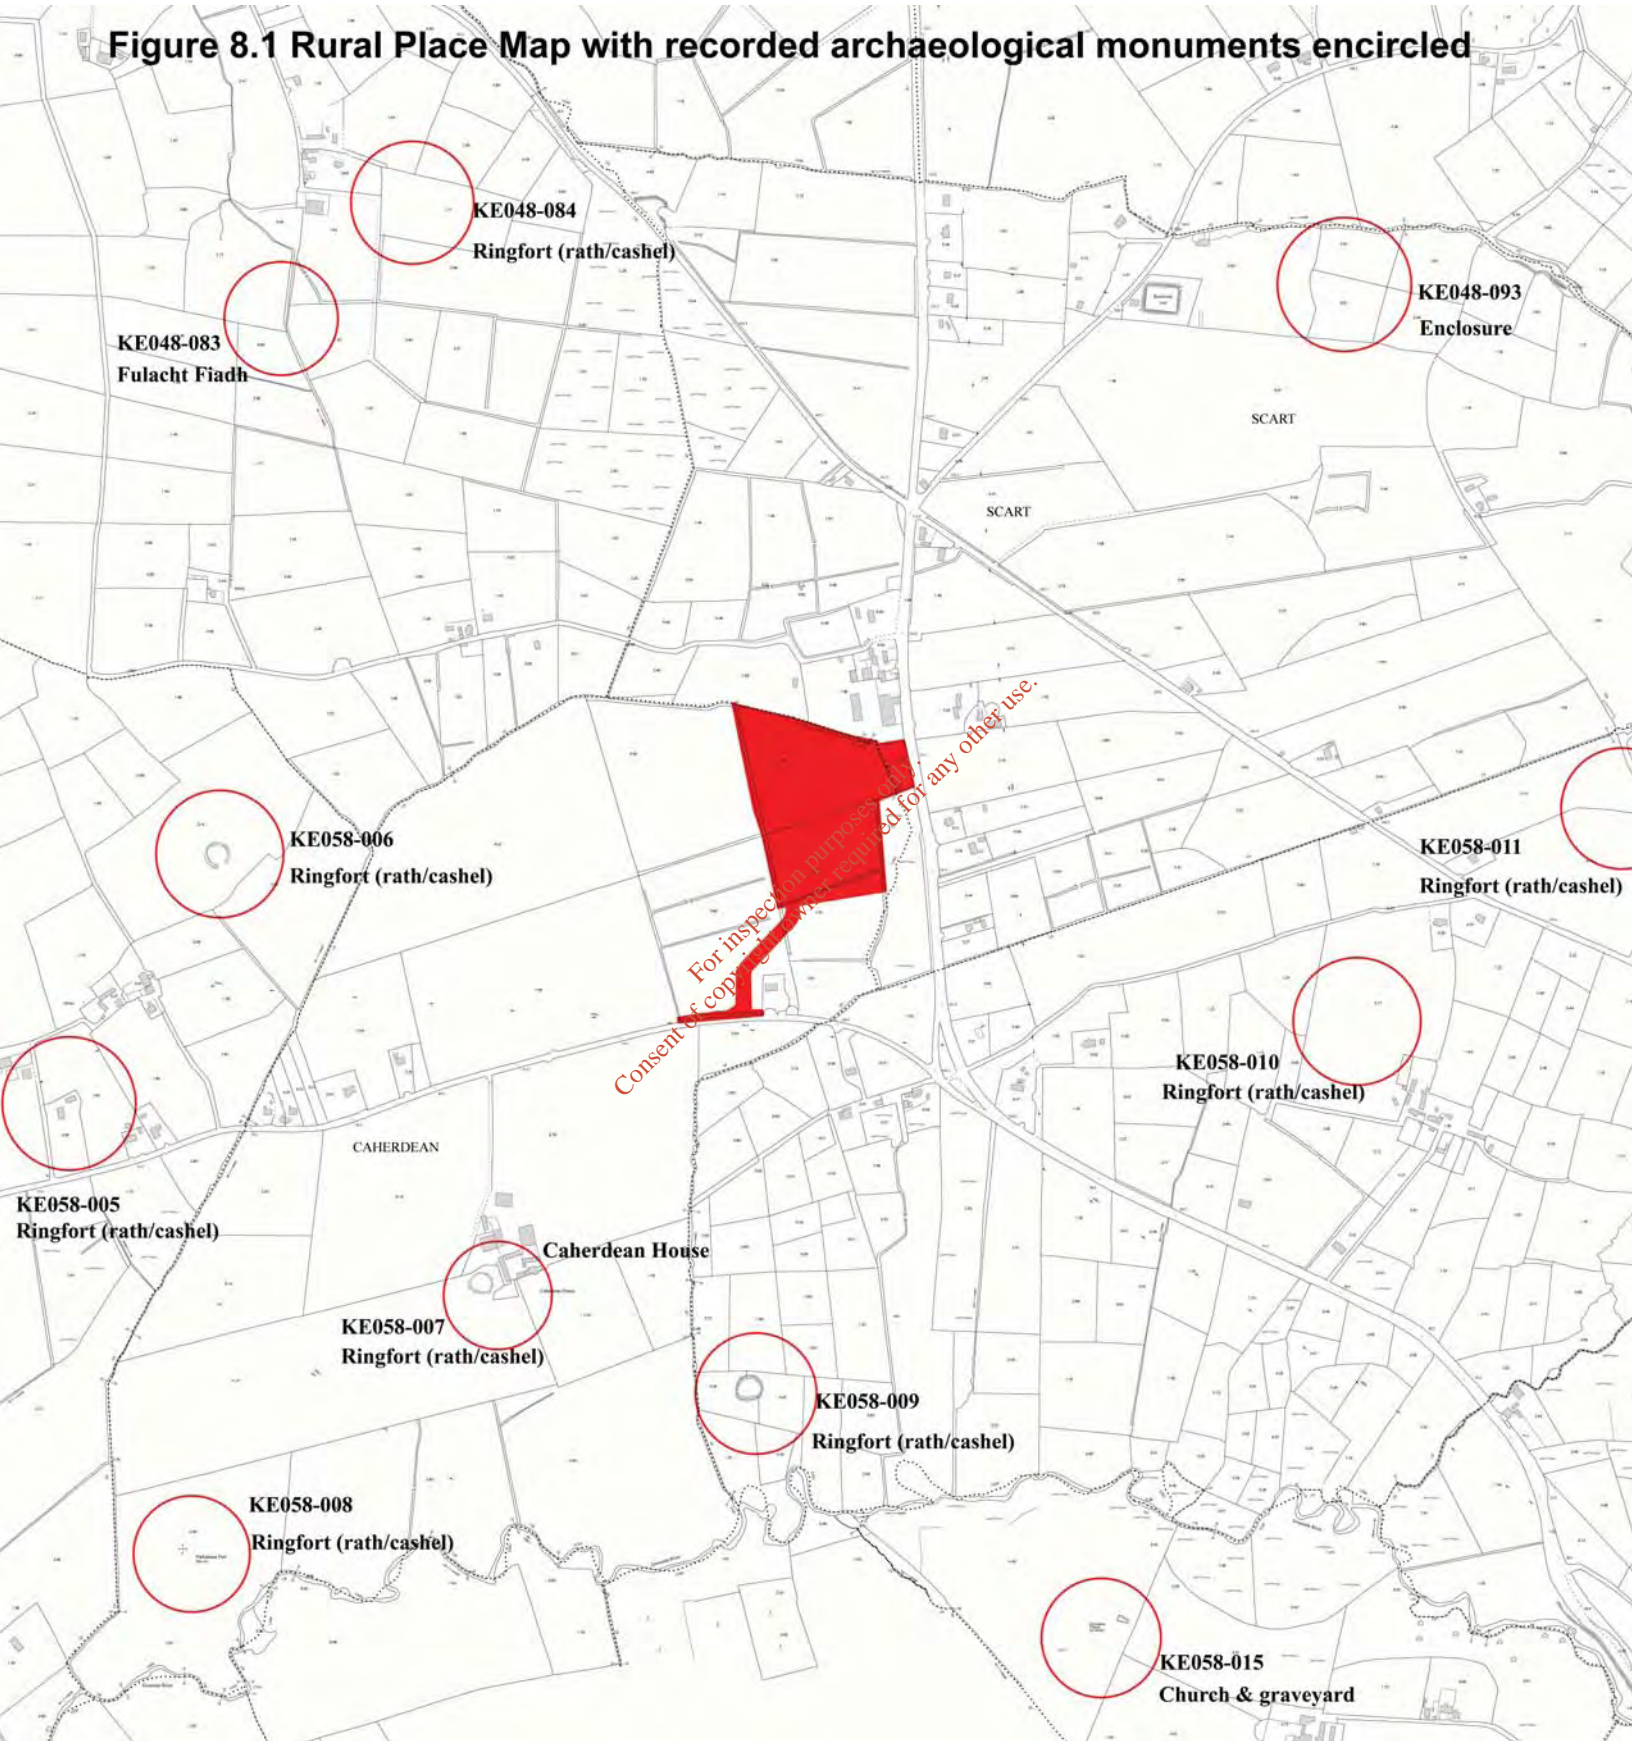


Figure 8.2 Composite Extract of RMP Sheets 48 & 58

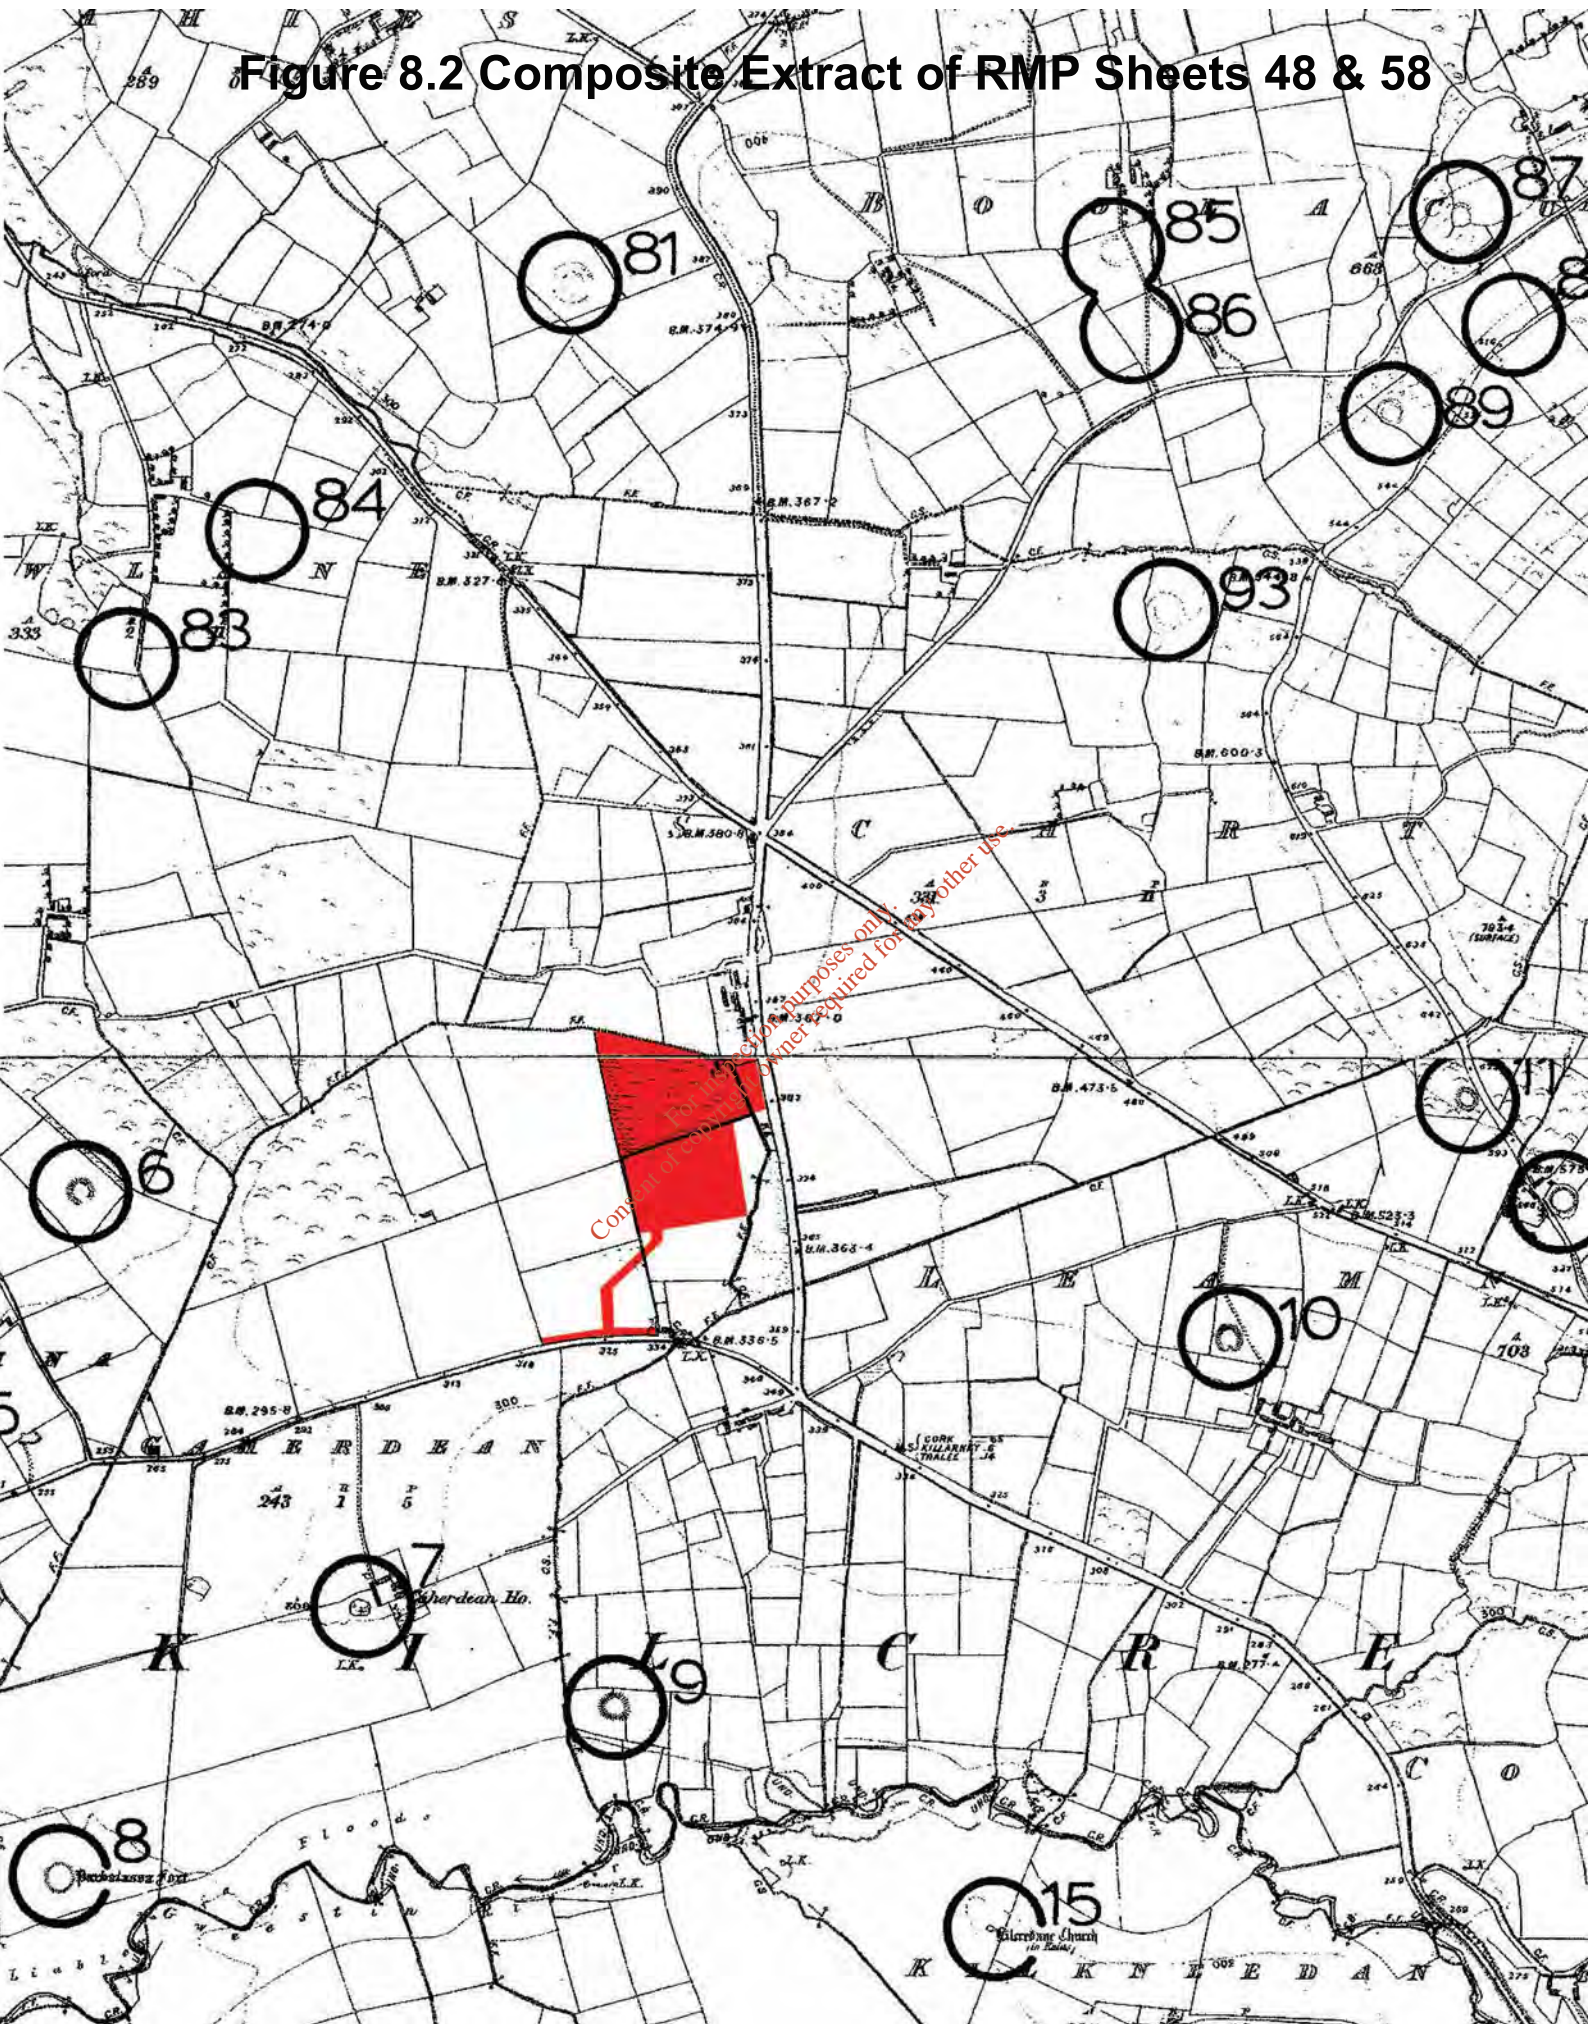


Figure 8.3 Extract from 1st edition OS map Sheet 58 with recorded archaeological monuments encircled



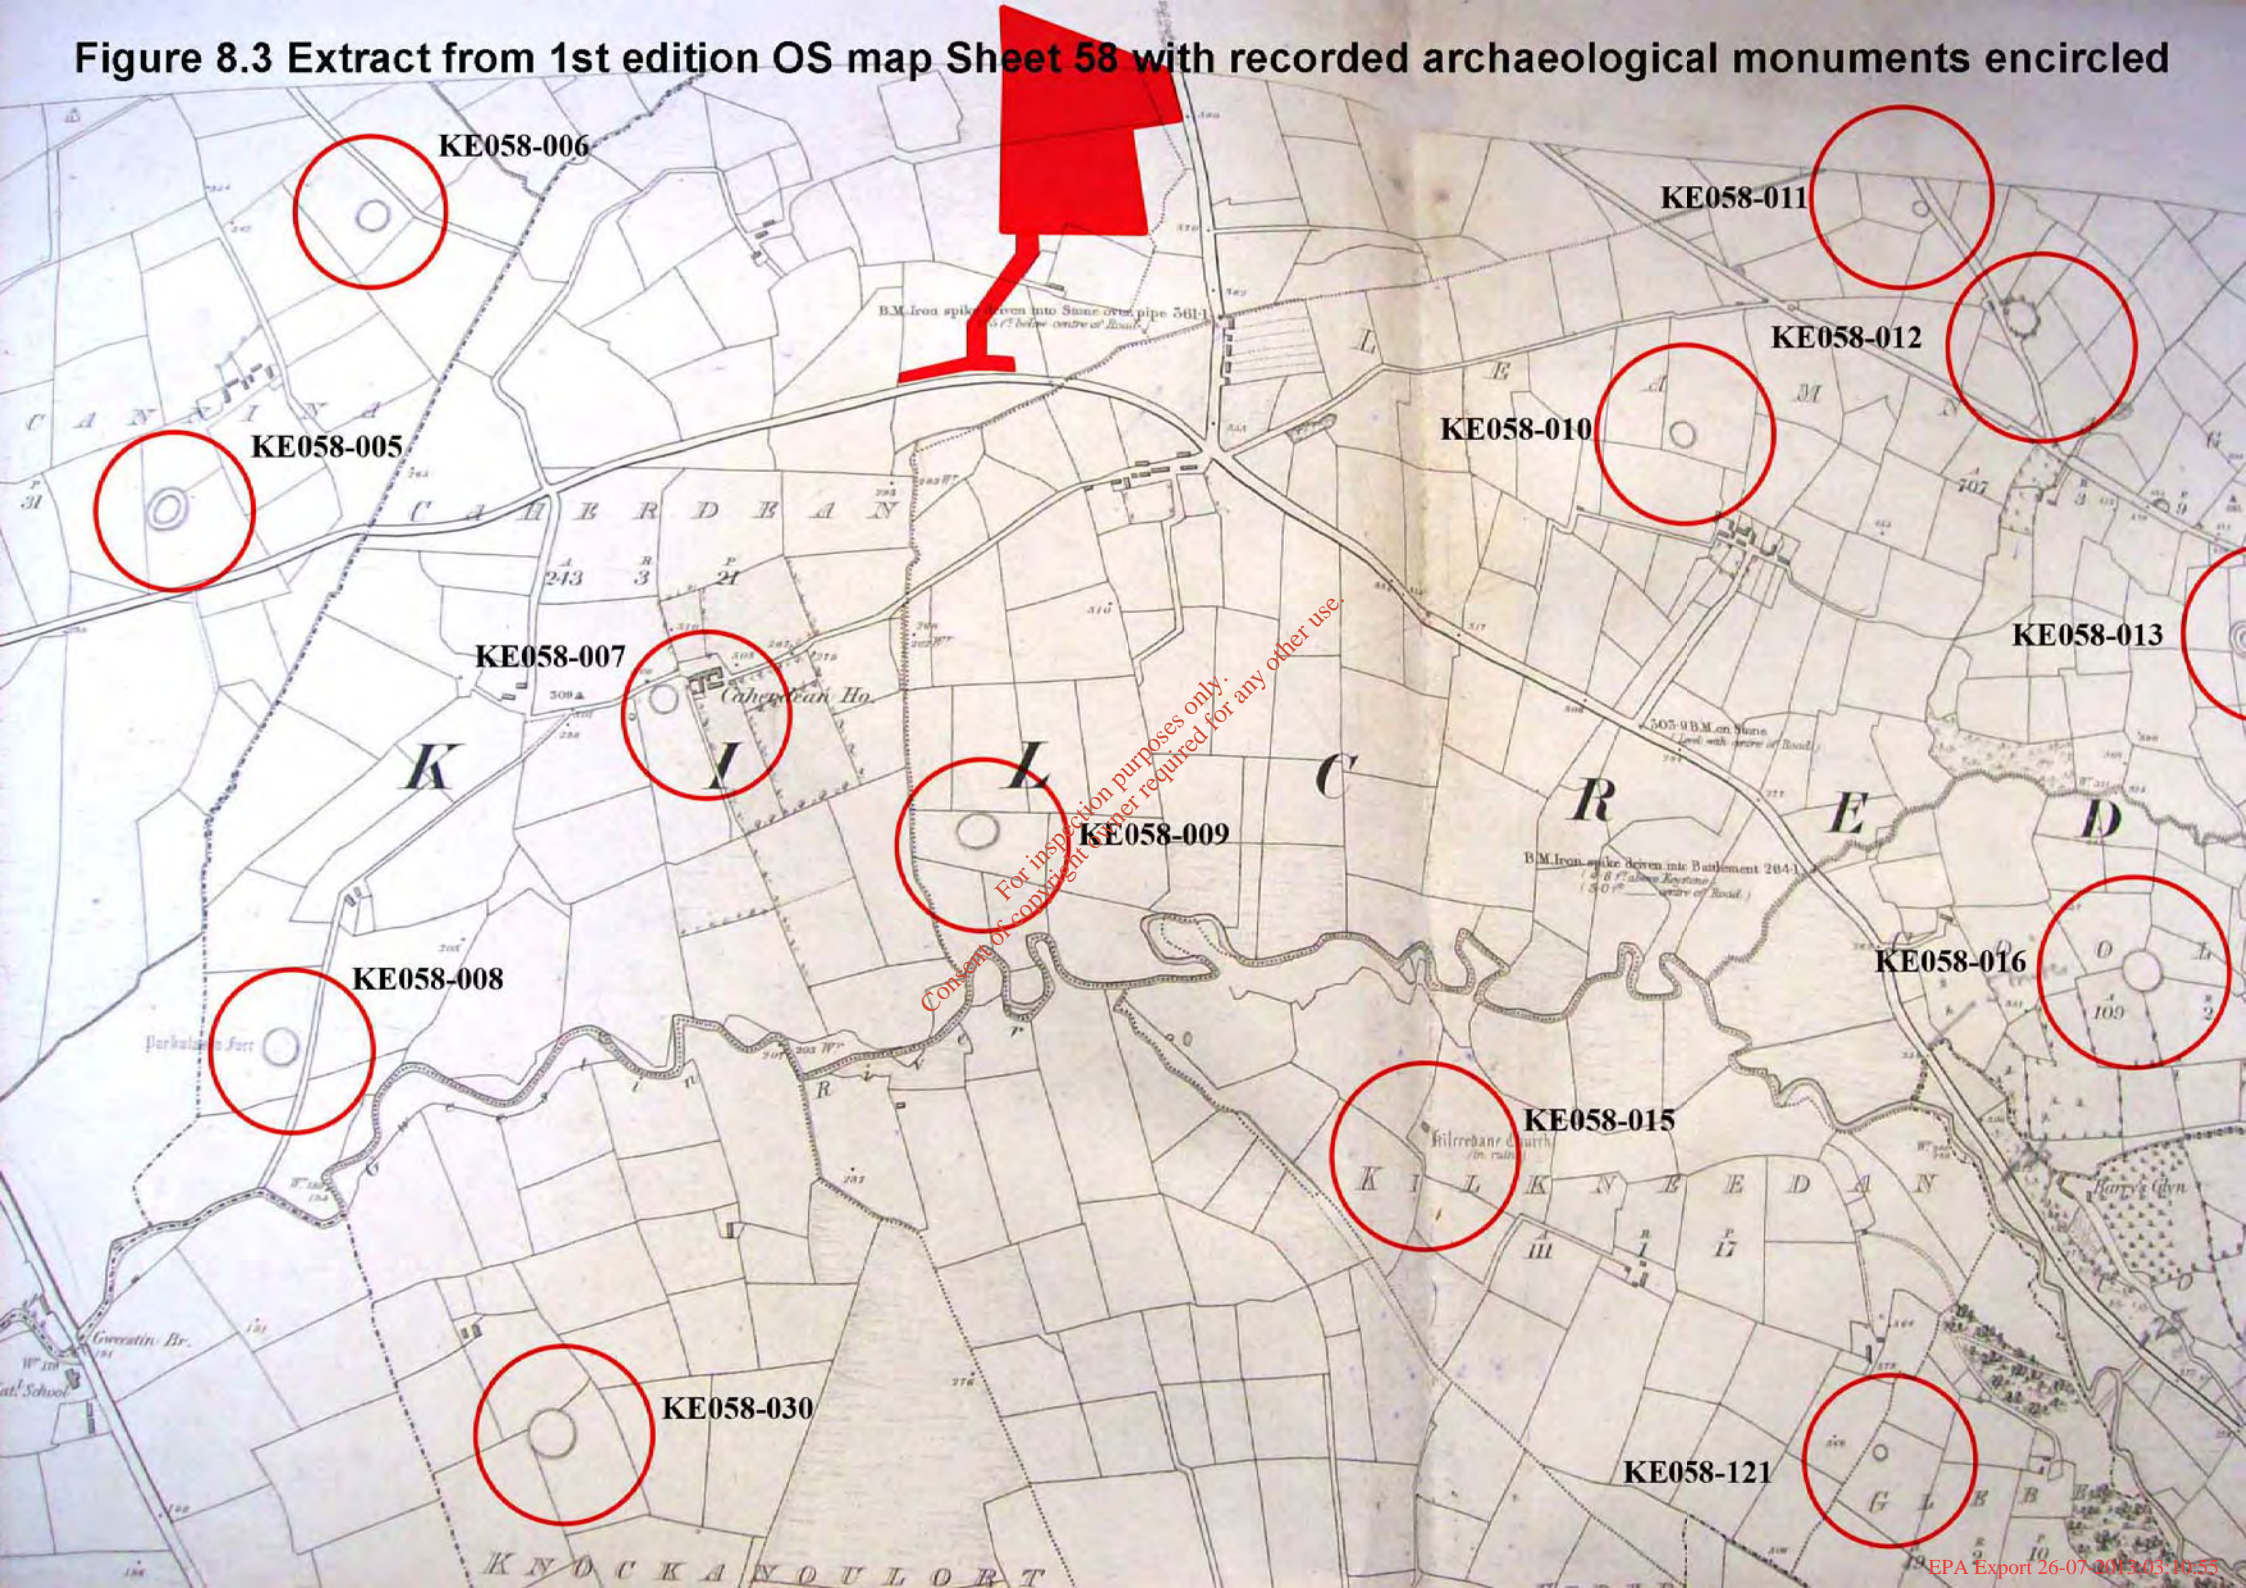


Figure 8.4 Extract from 2nd edition OS map Sheet 58 with recorded archaeological monuments encircled

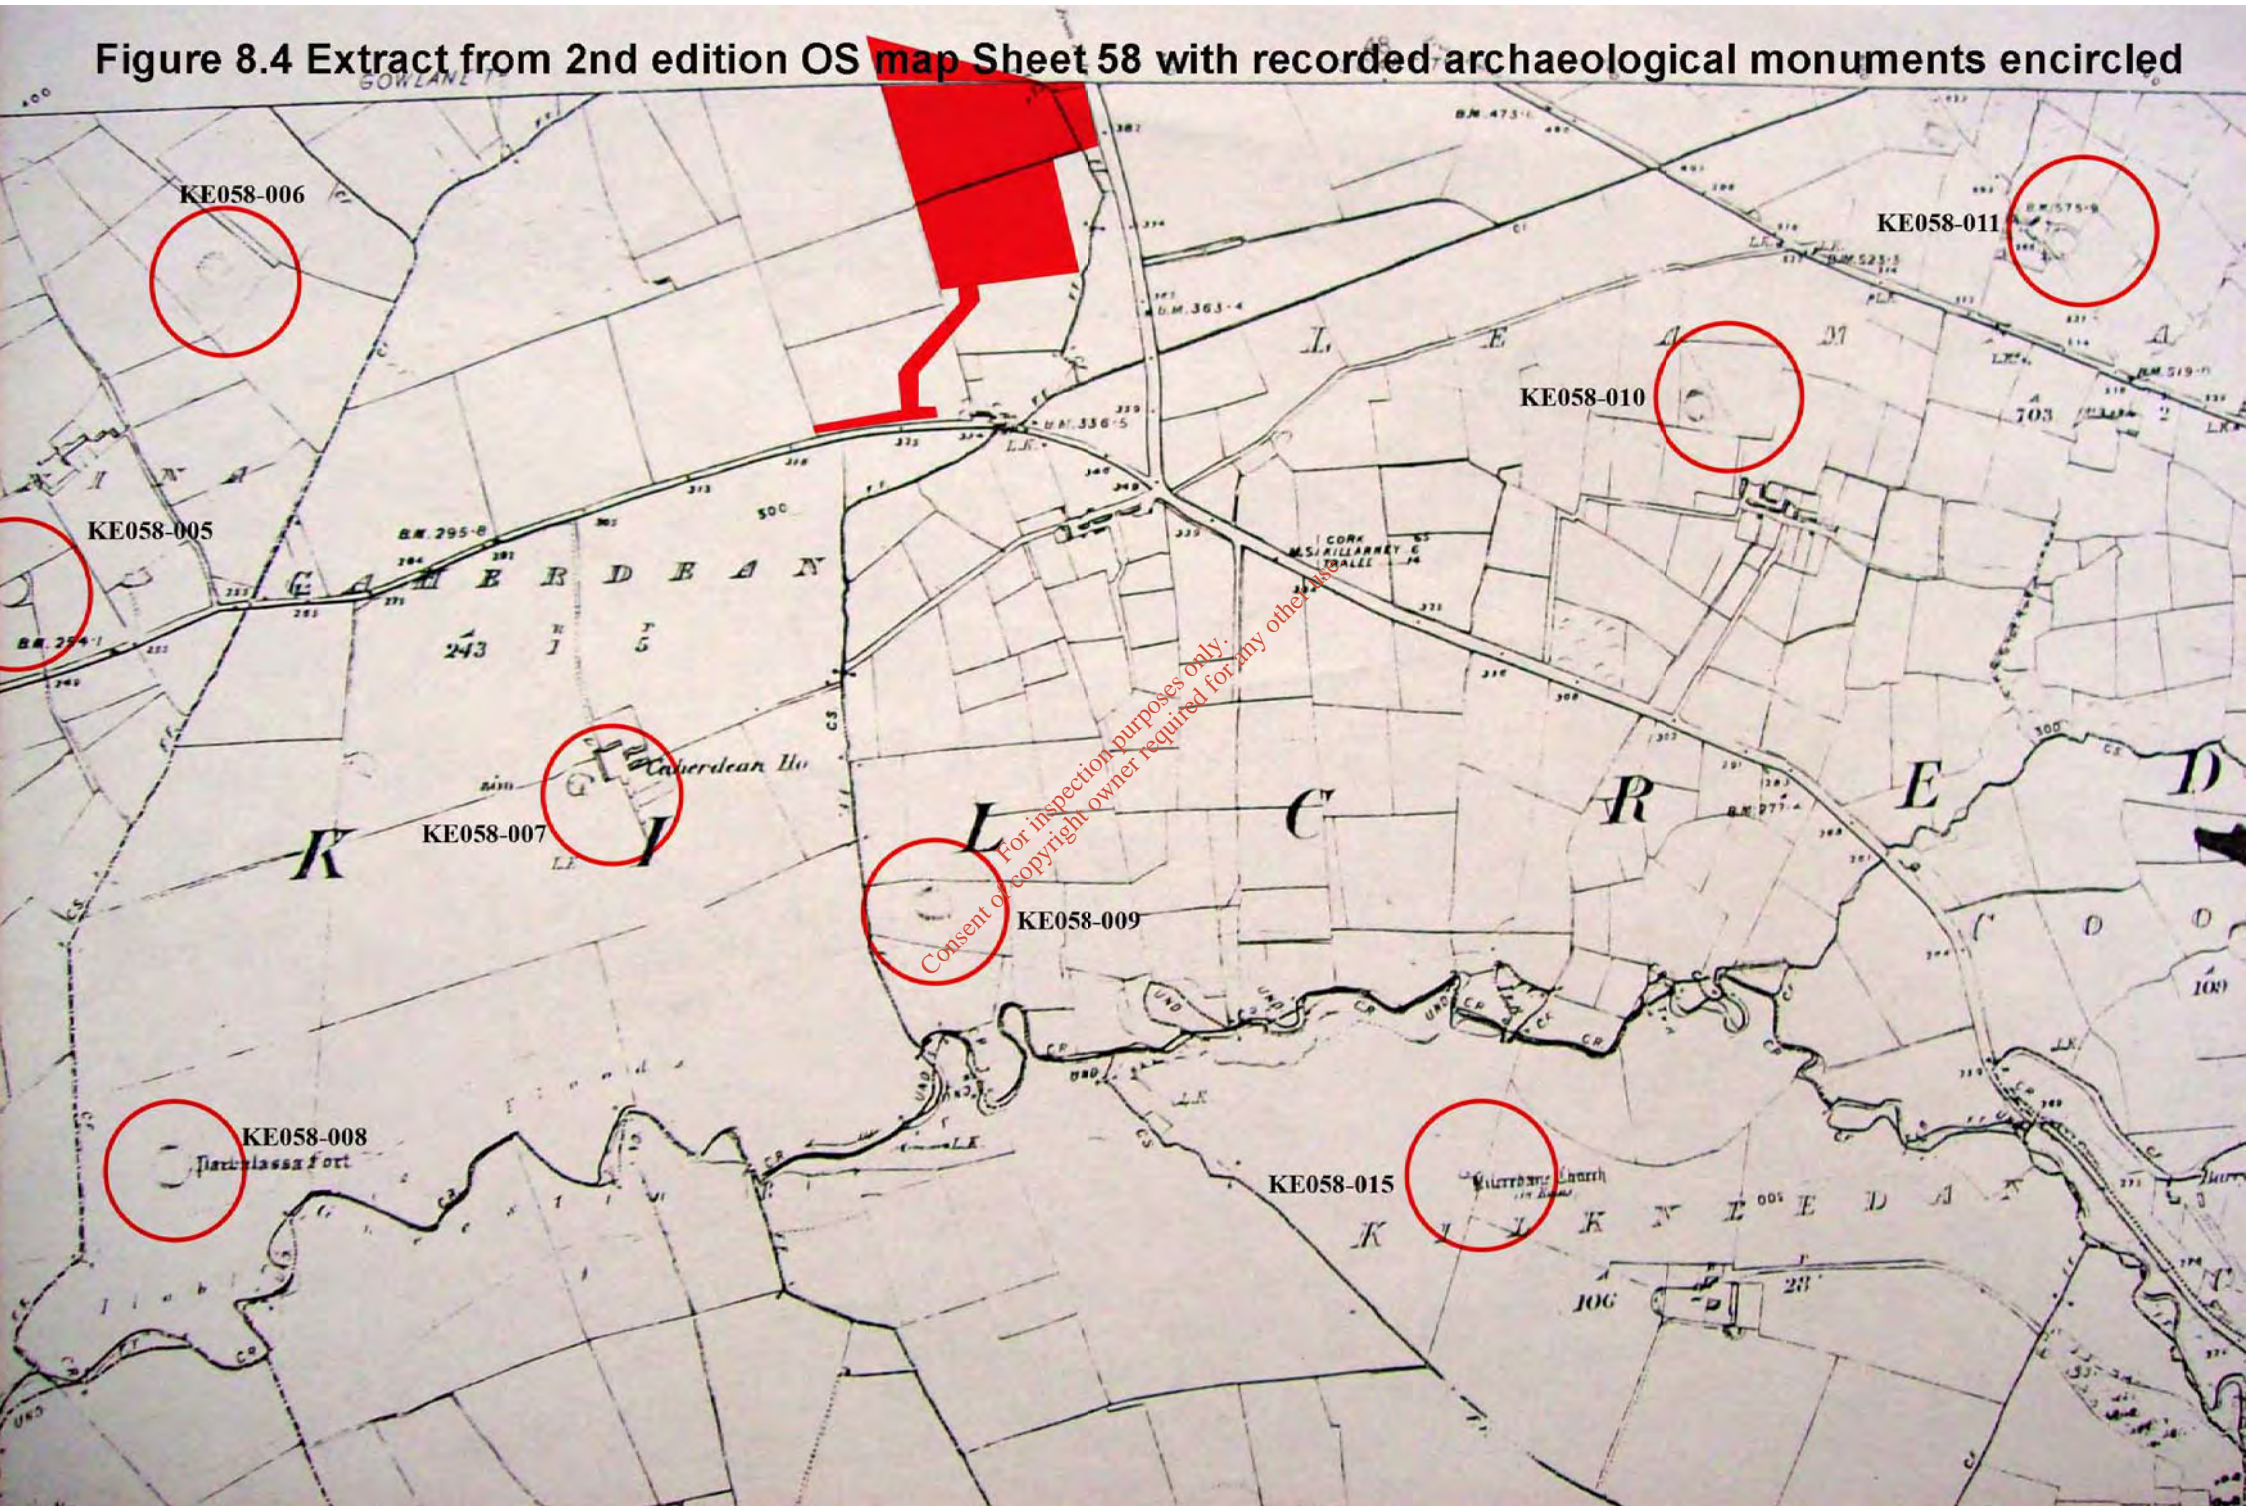


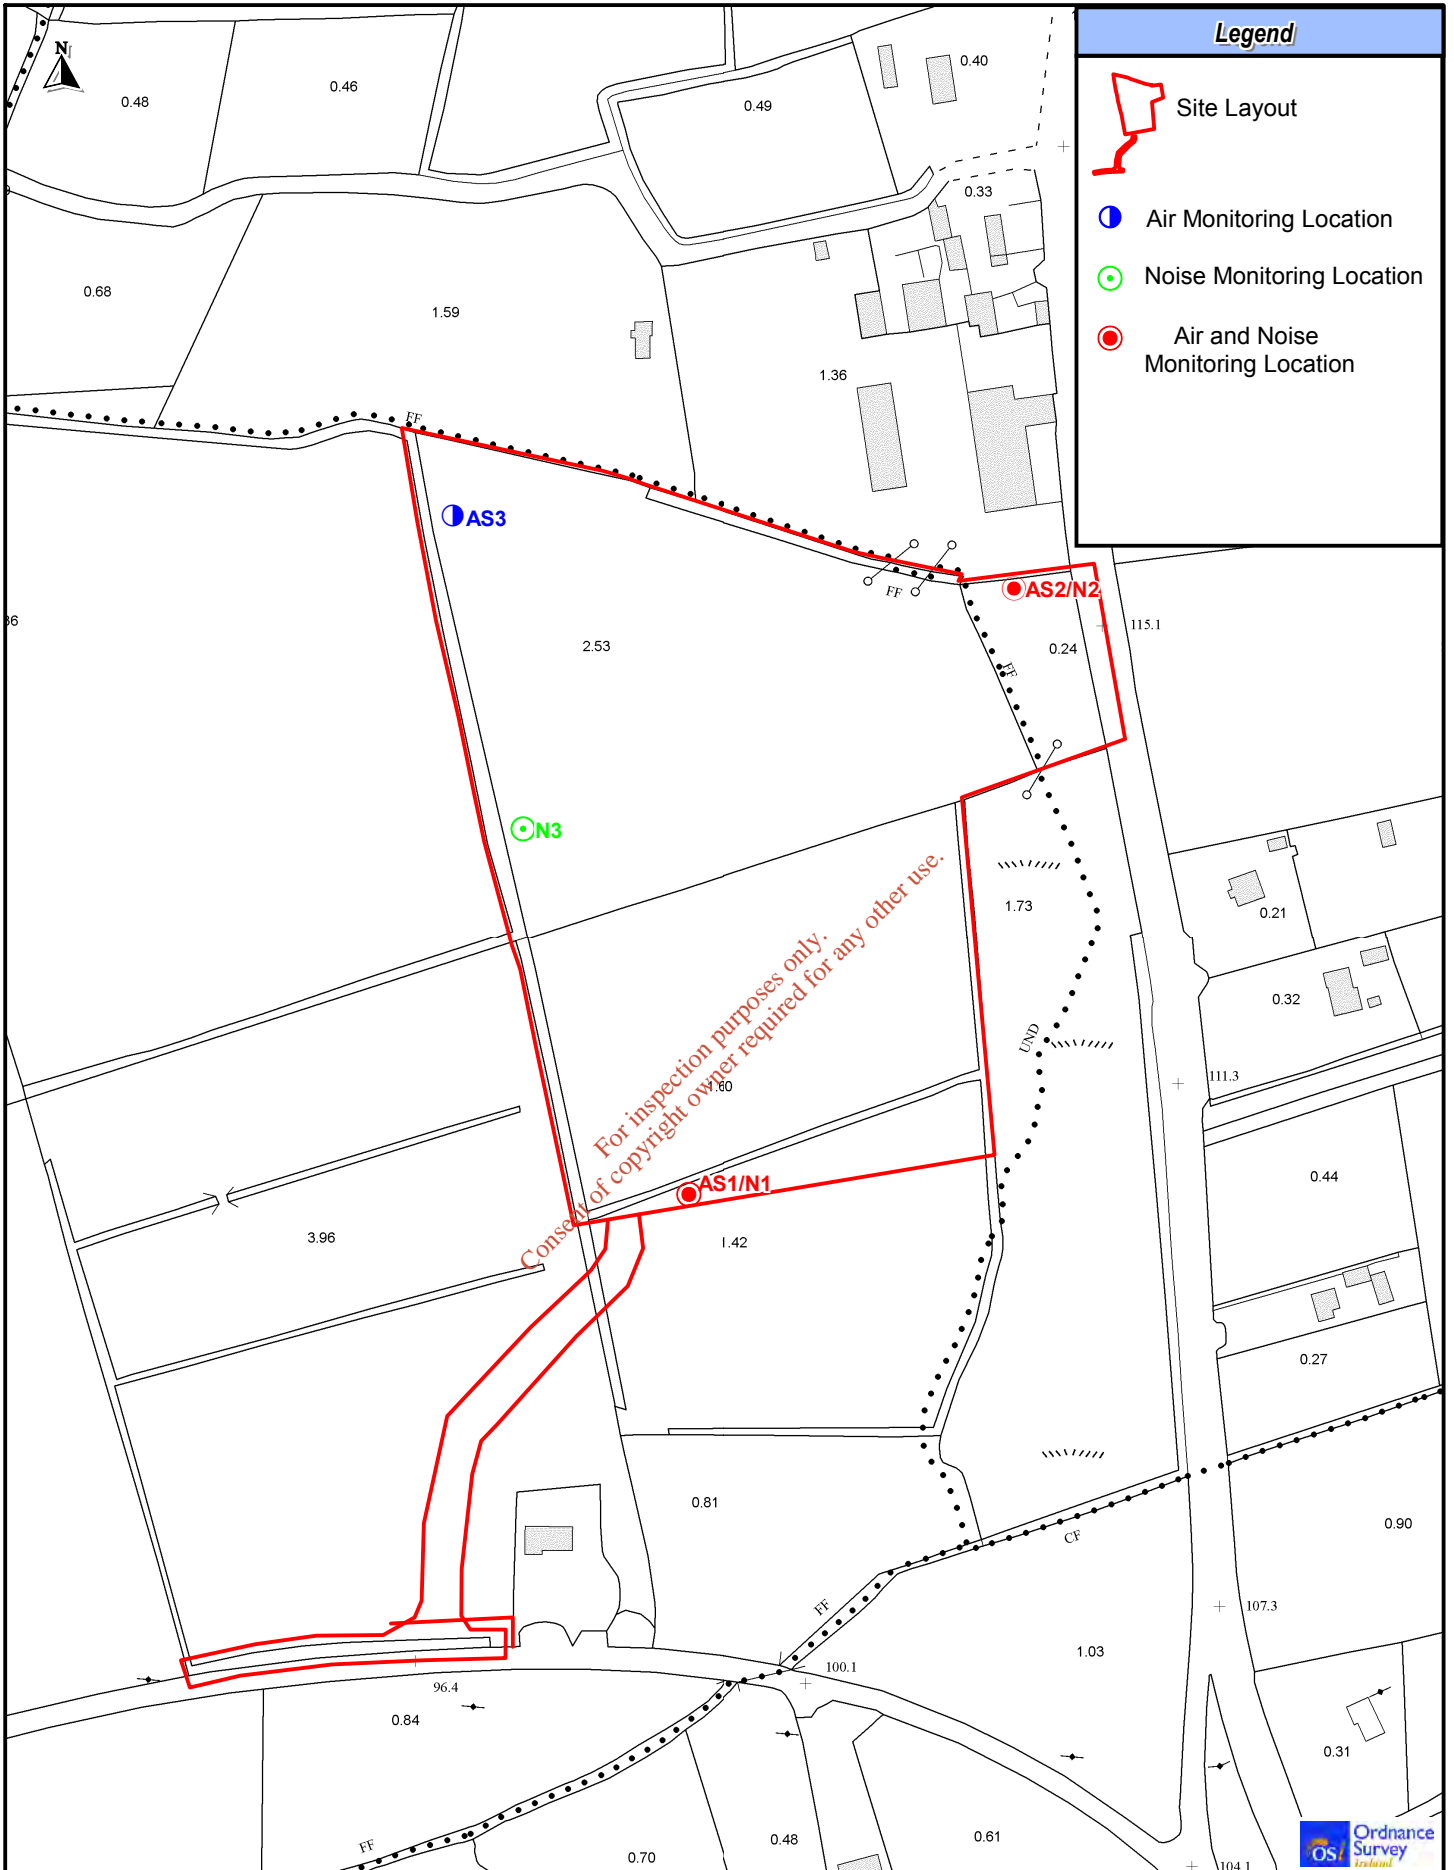


Legend	
	Site Layout
	Air Monitoring Location
	Noise Monitoring Location
	Air and Noise Monitoring Location

Project	Kerry Central Recycling Facility	Figure	9.1
Title	Air and Noise Monitoring Locations		
<p>RPS Consulting Engineers Lyrr Building DA Business & Technology Park Merivee Galway</p> <p>Ph: 091-534100 Fax: 091-534199 E: ireland@rpsgroup.com W: www.rpsgroup.com/ireland</p>			


Issue Details	
Drawn: JH	Project No. MGE0109
Checked: SG	File Ref.
Approved: WM	MGE0109MI0010F01
Scale: N.T.S.	Drawing No. Rev.
Date: Aug '08	MI0010 F01
Notes 1. This drawing is the property of RPS Consulting Engineers. It is a confidential document and must not be copied, used, or its contents divulged without prior written consent. 2. All levels are referred to Ordnance Datum, Malin Head. 3. Ordnance Survey Ireland License No. EN 0005008 Copyright Government of Ireland.	



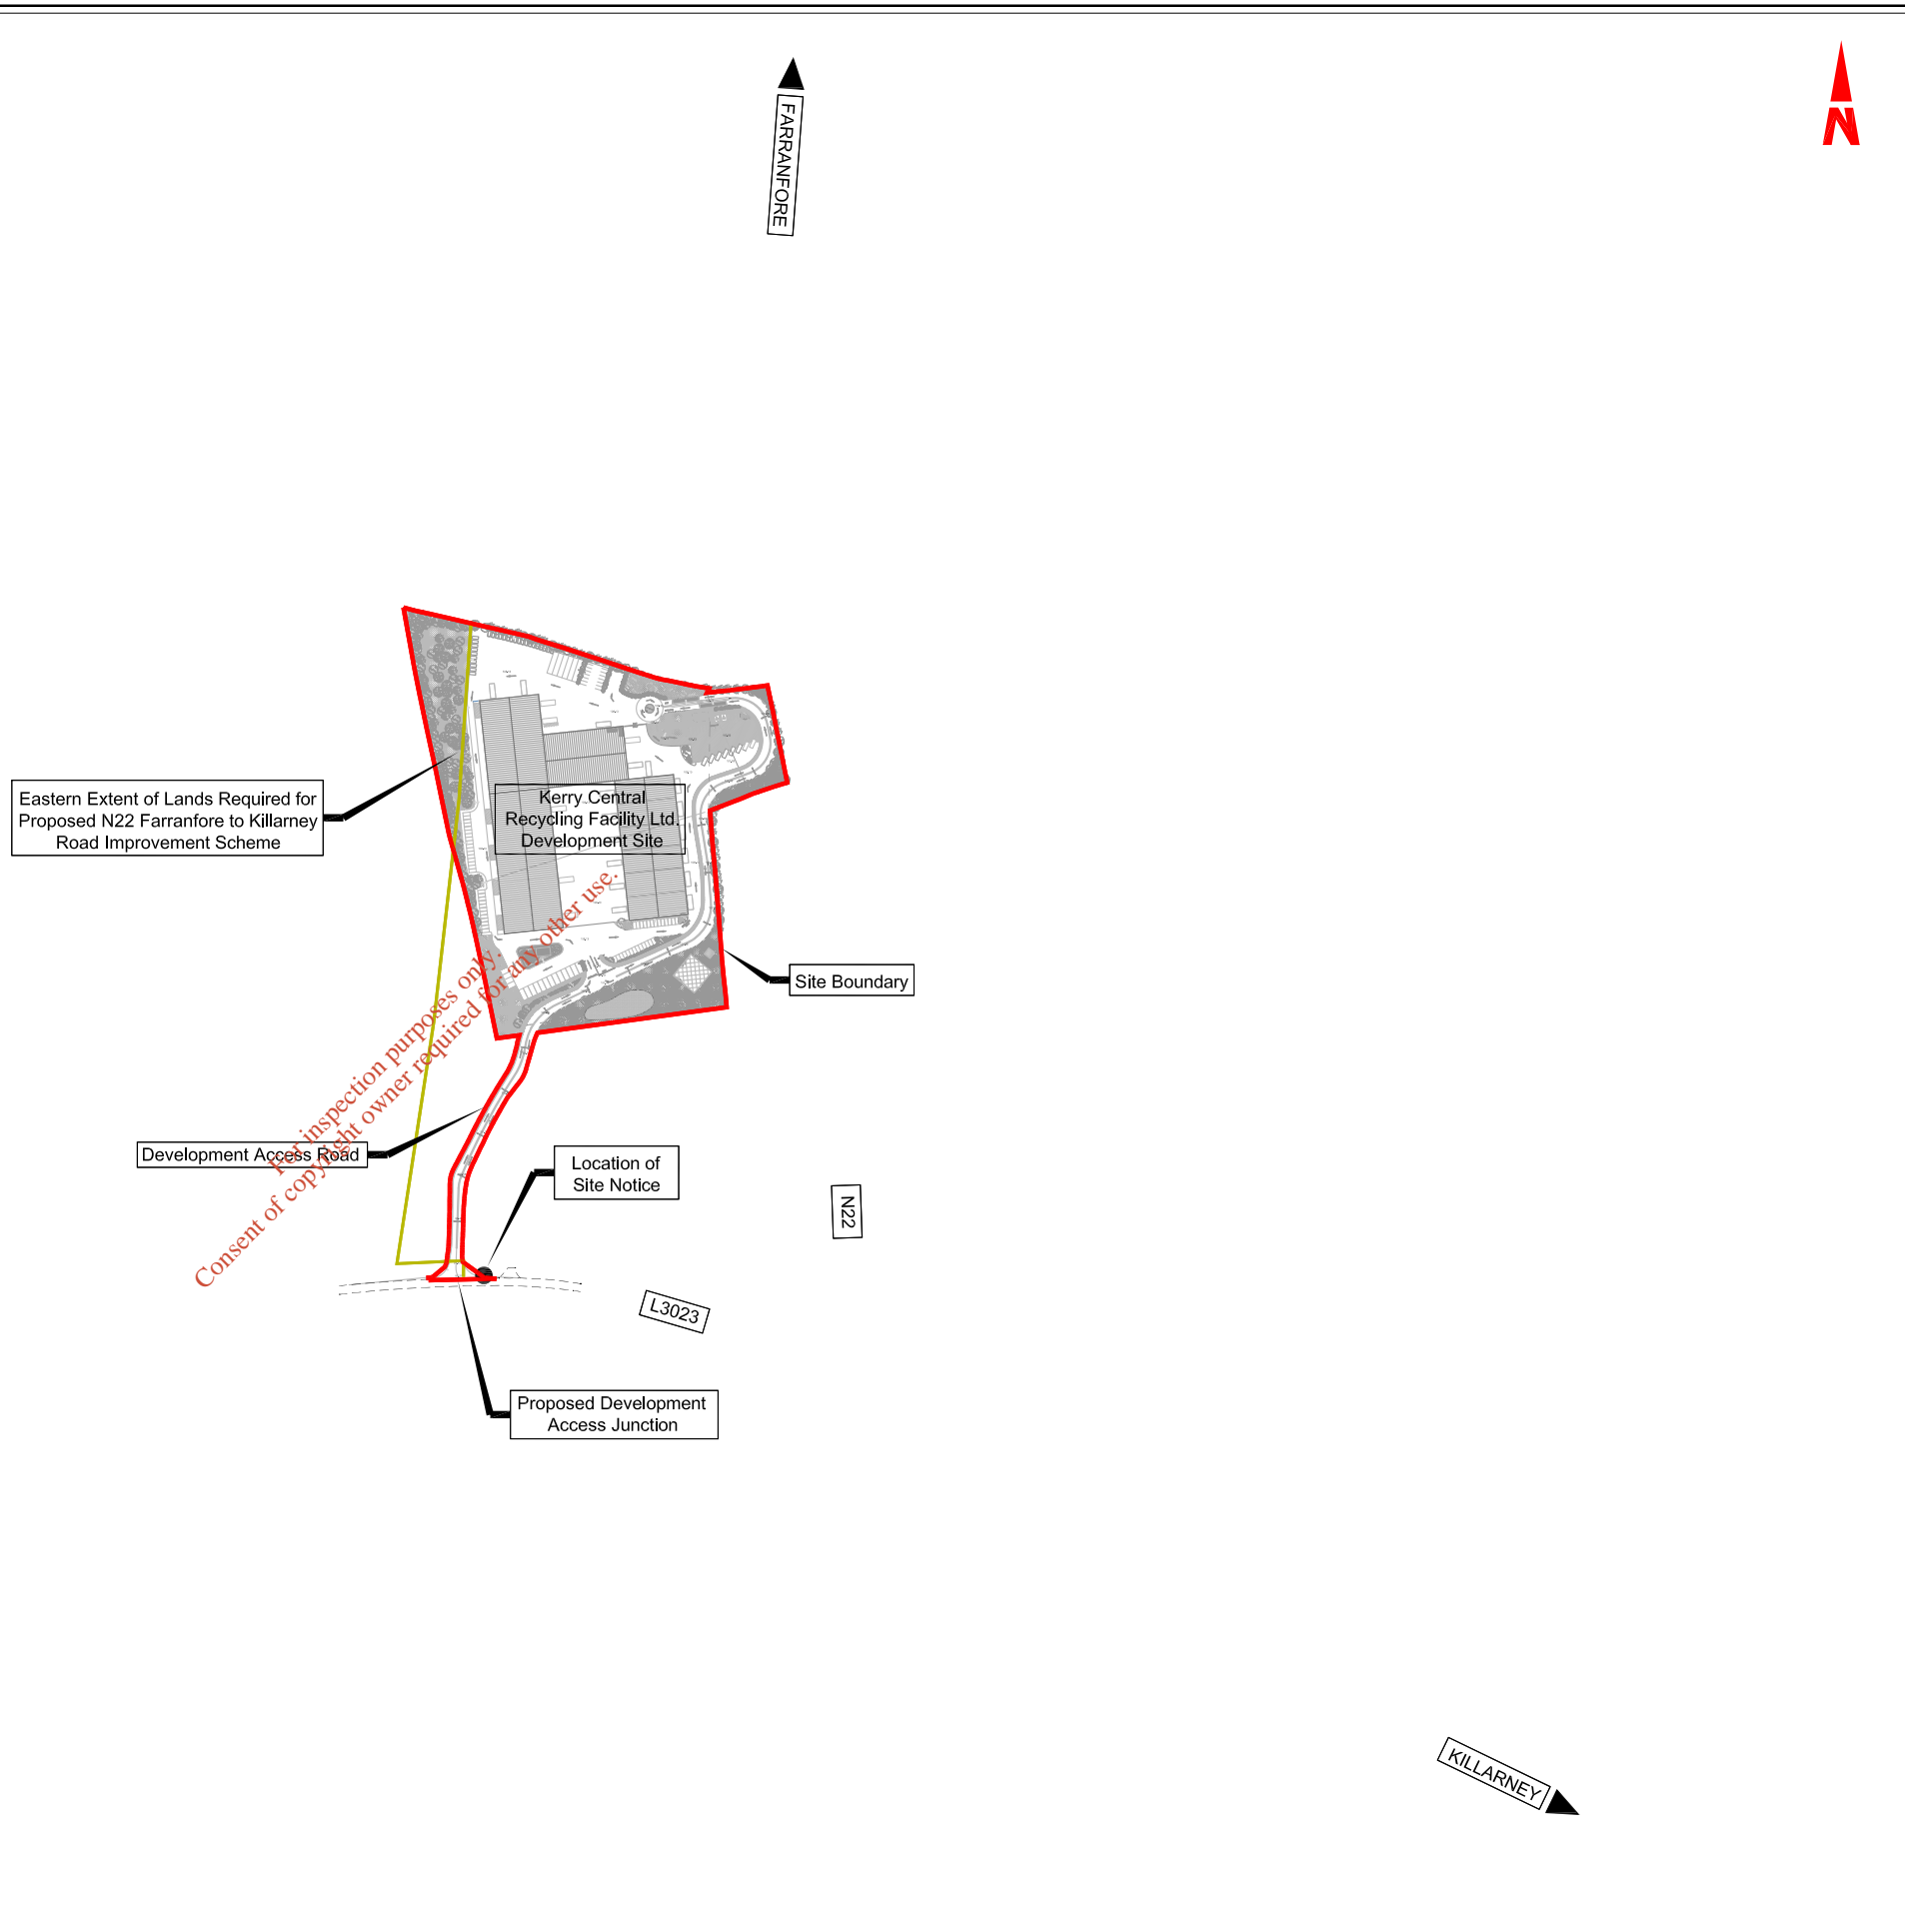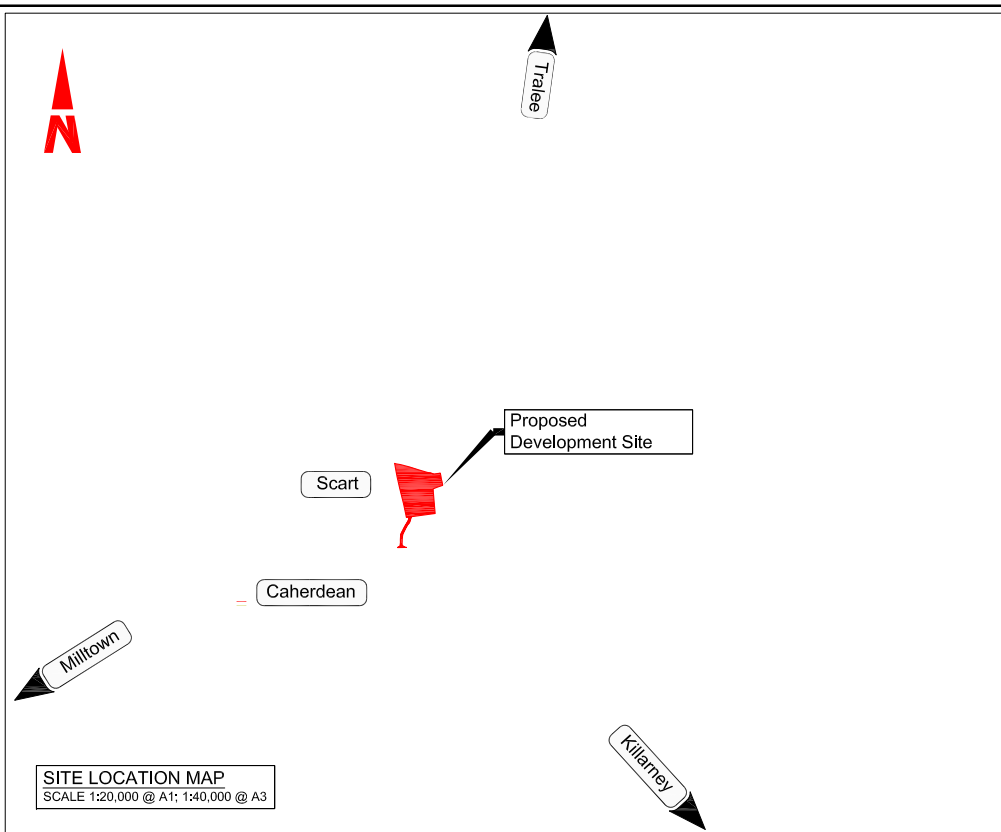

LEGEND:
 Site Boundary ————
 Proposed N22 Route ————

Ordnance Survey Ireland Sheet No. 5937-A
 Ordnance Survey Ireland Licence No. EN0005008
 ©Ordnance Survey Ireland and Government of Ireland

 

NOTES

- This drawing is the property of RPS Consulting Engineers it is a confidential document and must not be copied, used, or its content divulged without prior written consent.
- DO NOT SCALE, use figured dimensions only. If in doubt ask.
- Levels are in metres to local datum.

No.	Date	By	App	Amendment / Issue
P01	29.07.08	S.G.	W.M.	Planning Issue

Client
KERRY CENTRAL RECYCLING FACILITY LTD.

Drawn By: A.N.
 Checked By: S.G.
 Approved By: W.M.
 Date: July'08


RPS
 Lyrr Building
 IDA Business & Technology Park
 Merue, Galway
 T: +353 91 534100
 F: +353 91 534199
 W: www.rpsgroup.com/ireland
 E: ireland@rpsgroup.com

Project: **KERRY CENTRAL RECYCLING FACILITY LTD. PLANNING APPLICATION**

Drawing Status: **PLANNING**
 Scale / Sheet Size: 1:2500 @ A1, 1:5000 @ A3

Drawing Number: **FIGURE 1.1**
 Rev: **P01**

Title: **SITE LOCATION MAP**
 (Sheet 1 of 1)

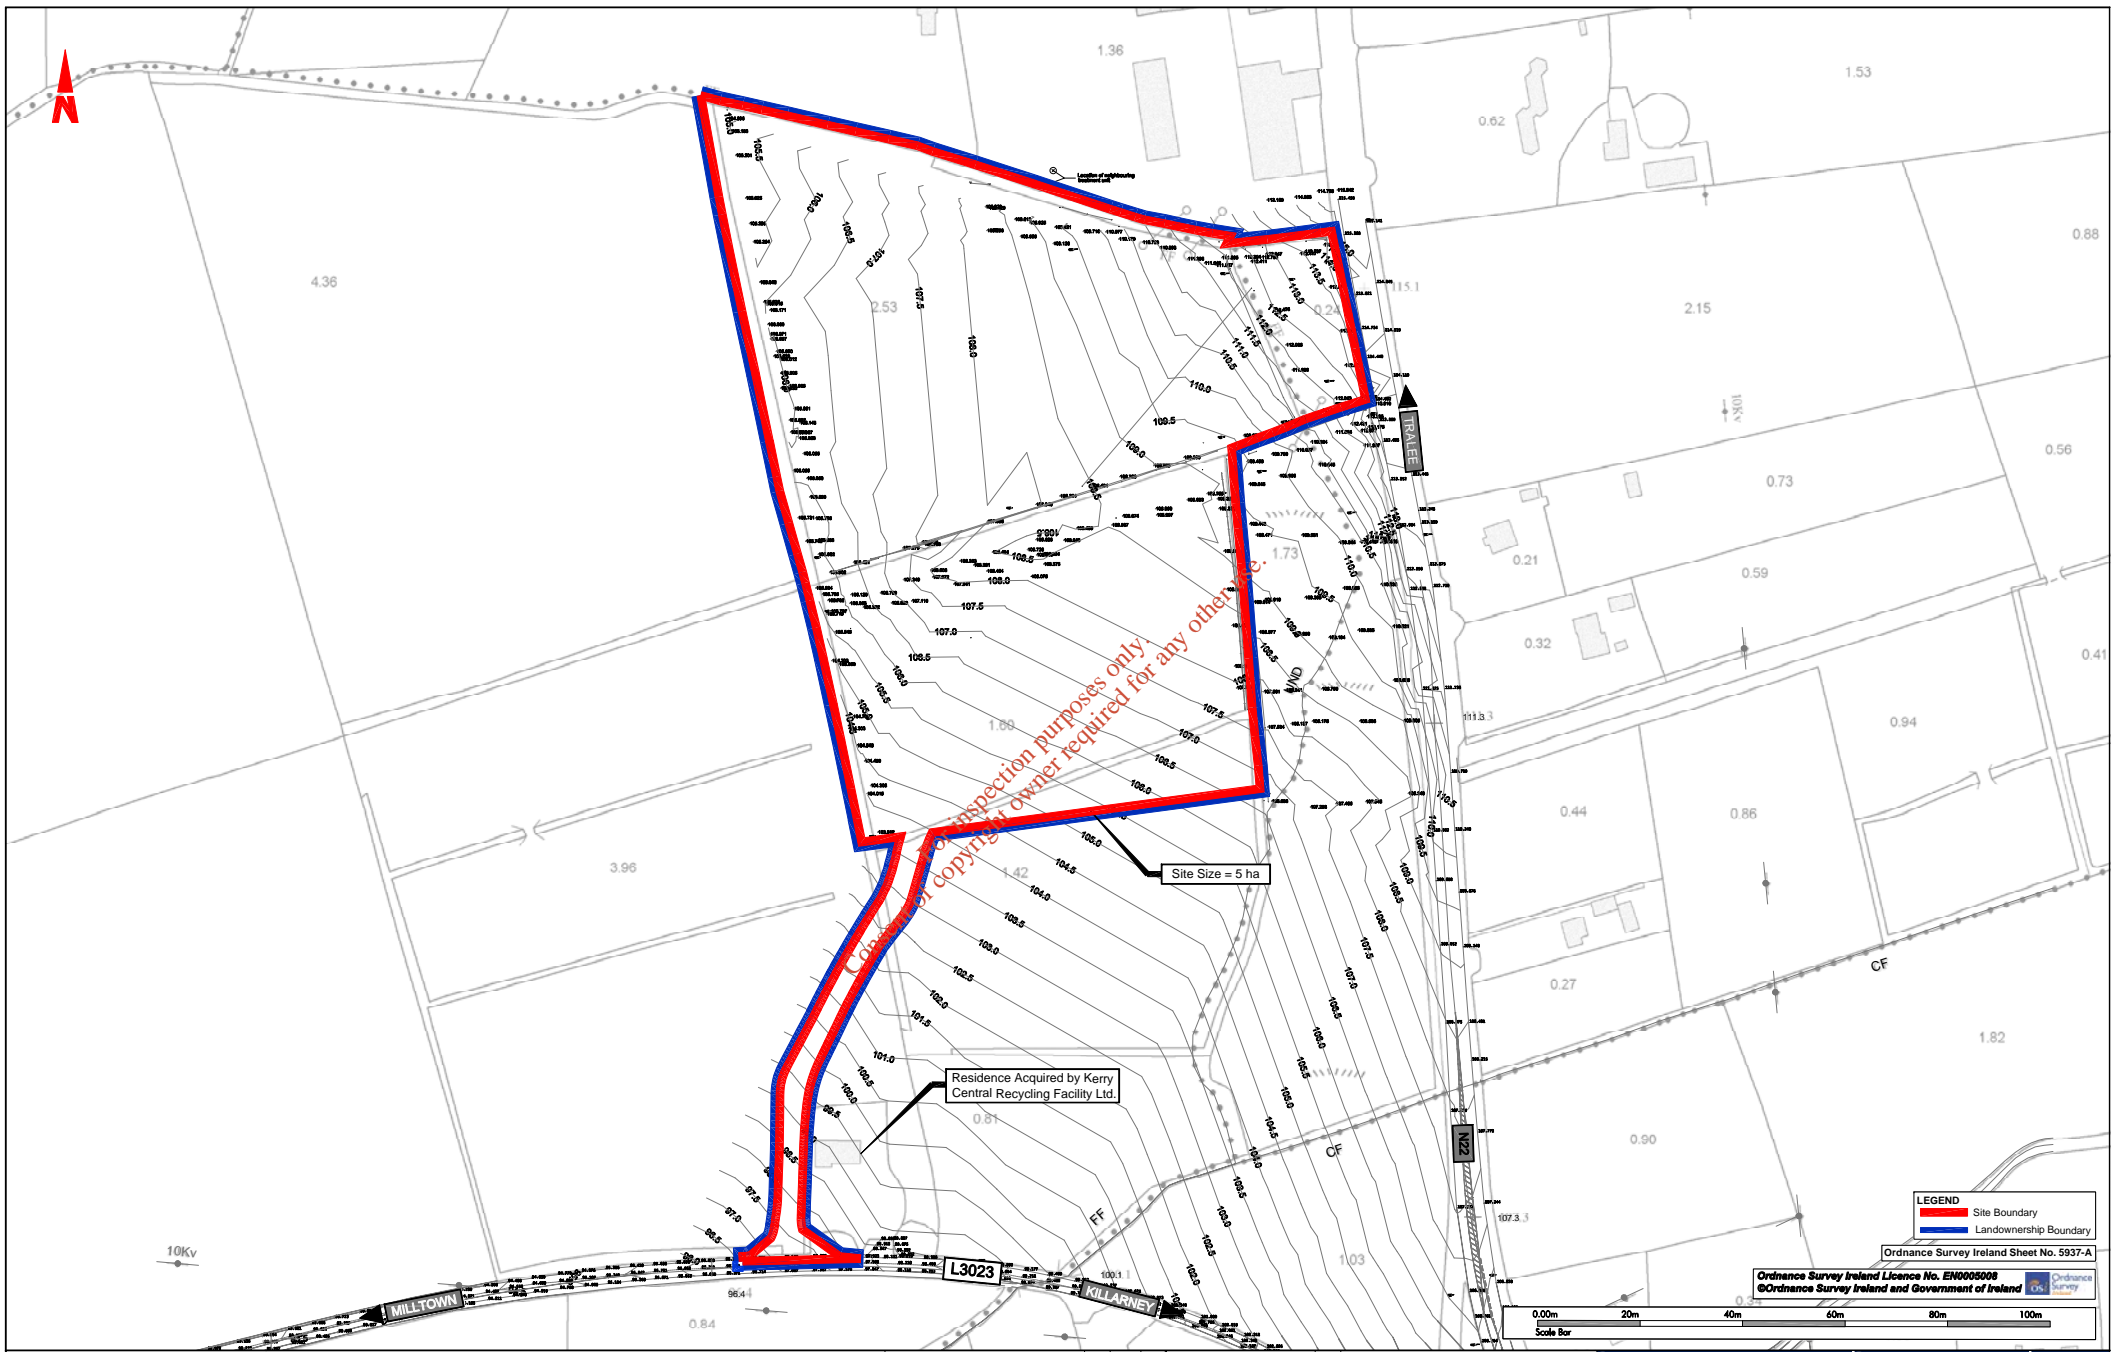

NOTES

1. This drawing is the property of RPS Consulting Engineers it is a confidential document and must not be copied, used, or its content divulged without prior written consent.
2. DO NOT SCALE, use figured dimensions only, if in doubt ask.
3. Levels are in metres to local datum.

PO1	29.07.10	3/5	Planning Issue	W/M
No.	Date	Rev	Amendment / Issue	App

Client				
KERRY CENTRAL RECYCLING FACILITY LTD.				
Drawn By	Checked By	Approved By	Date	
A.N.	S.G.	W.M.	July/08	

RPS Lynn Building 100 Bishops Gate Technology Park Marown, Galway	T	+353 91 534100
	F	+353 91 534199
	W	www.rpsgroup.com/ireland
	E	ireland@rpsgroup.com
Project KERRY CENTRAL RECYCLING FACILITY LTD. PLANNING APPLICATION		
Drawing Status PLANNING		
Scale / Sheet Size 1:1000 @ A1 1:2000 @ A3		

Drawing Number	Rev
FIGURE 1.2	P01
Title	
EXISTING SITE LAYOUT	
(Sheet 1 of 1)	


NOTES:
 THIS DRAWING IS COPYRIGHT © DO NOT SCALE FROM THIS DRAWING. WORK ONLY FROM THE DIMENSIONS, REPORT CONSIDERATIONS TO ARCHITECT.
 Note: This drawing was prepared for the purpose of making a Planning Application. It should not be used for building without additional construction details. No responsibility is accepted by the Architect/Engineer for discrepancies, omissions or non-compliance with any associated regulations.
 This drawing is copyright and vested in the Architect/Engineer without whose permission this drawing cannot be copied or reproduced.

CLIENT:	KERRY CENTRAL RECYCLING FACILITY
JOB TITLE:	DEVELOPMENT @ SCART/CAHERDEAN, KILLARNEY
FIGURE NO.:	FIGURE 2.1 PROPOSED SITE LAYOUT
DESIGNER:	BRENDAN KISSANE B&C CONSTRUCTION
SCALE:	SITE LAYOUT @ 1 / 500
DRAWING NO.:	DG0008-01
DATE:	14/08/2008

paudie omahoney and associates consulting engineers and architects

PROPOSED SITE LAYOUT.

BUILDING NO.1 FINISHED FLOOR LEVEL = 108.33M
BUILDING NO.2 FINISHED FLOOR LEVEL = 108.33M
BUILDING NO.3 FINISHED FLOOR LEVEL = 108.33M
OFFICE BUILDING FINISHED FLOOR LEVEL = 110.03M

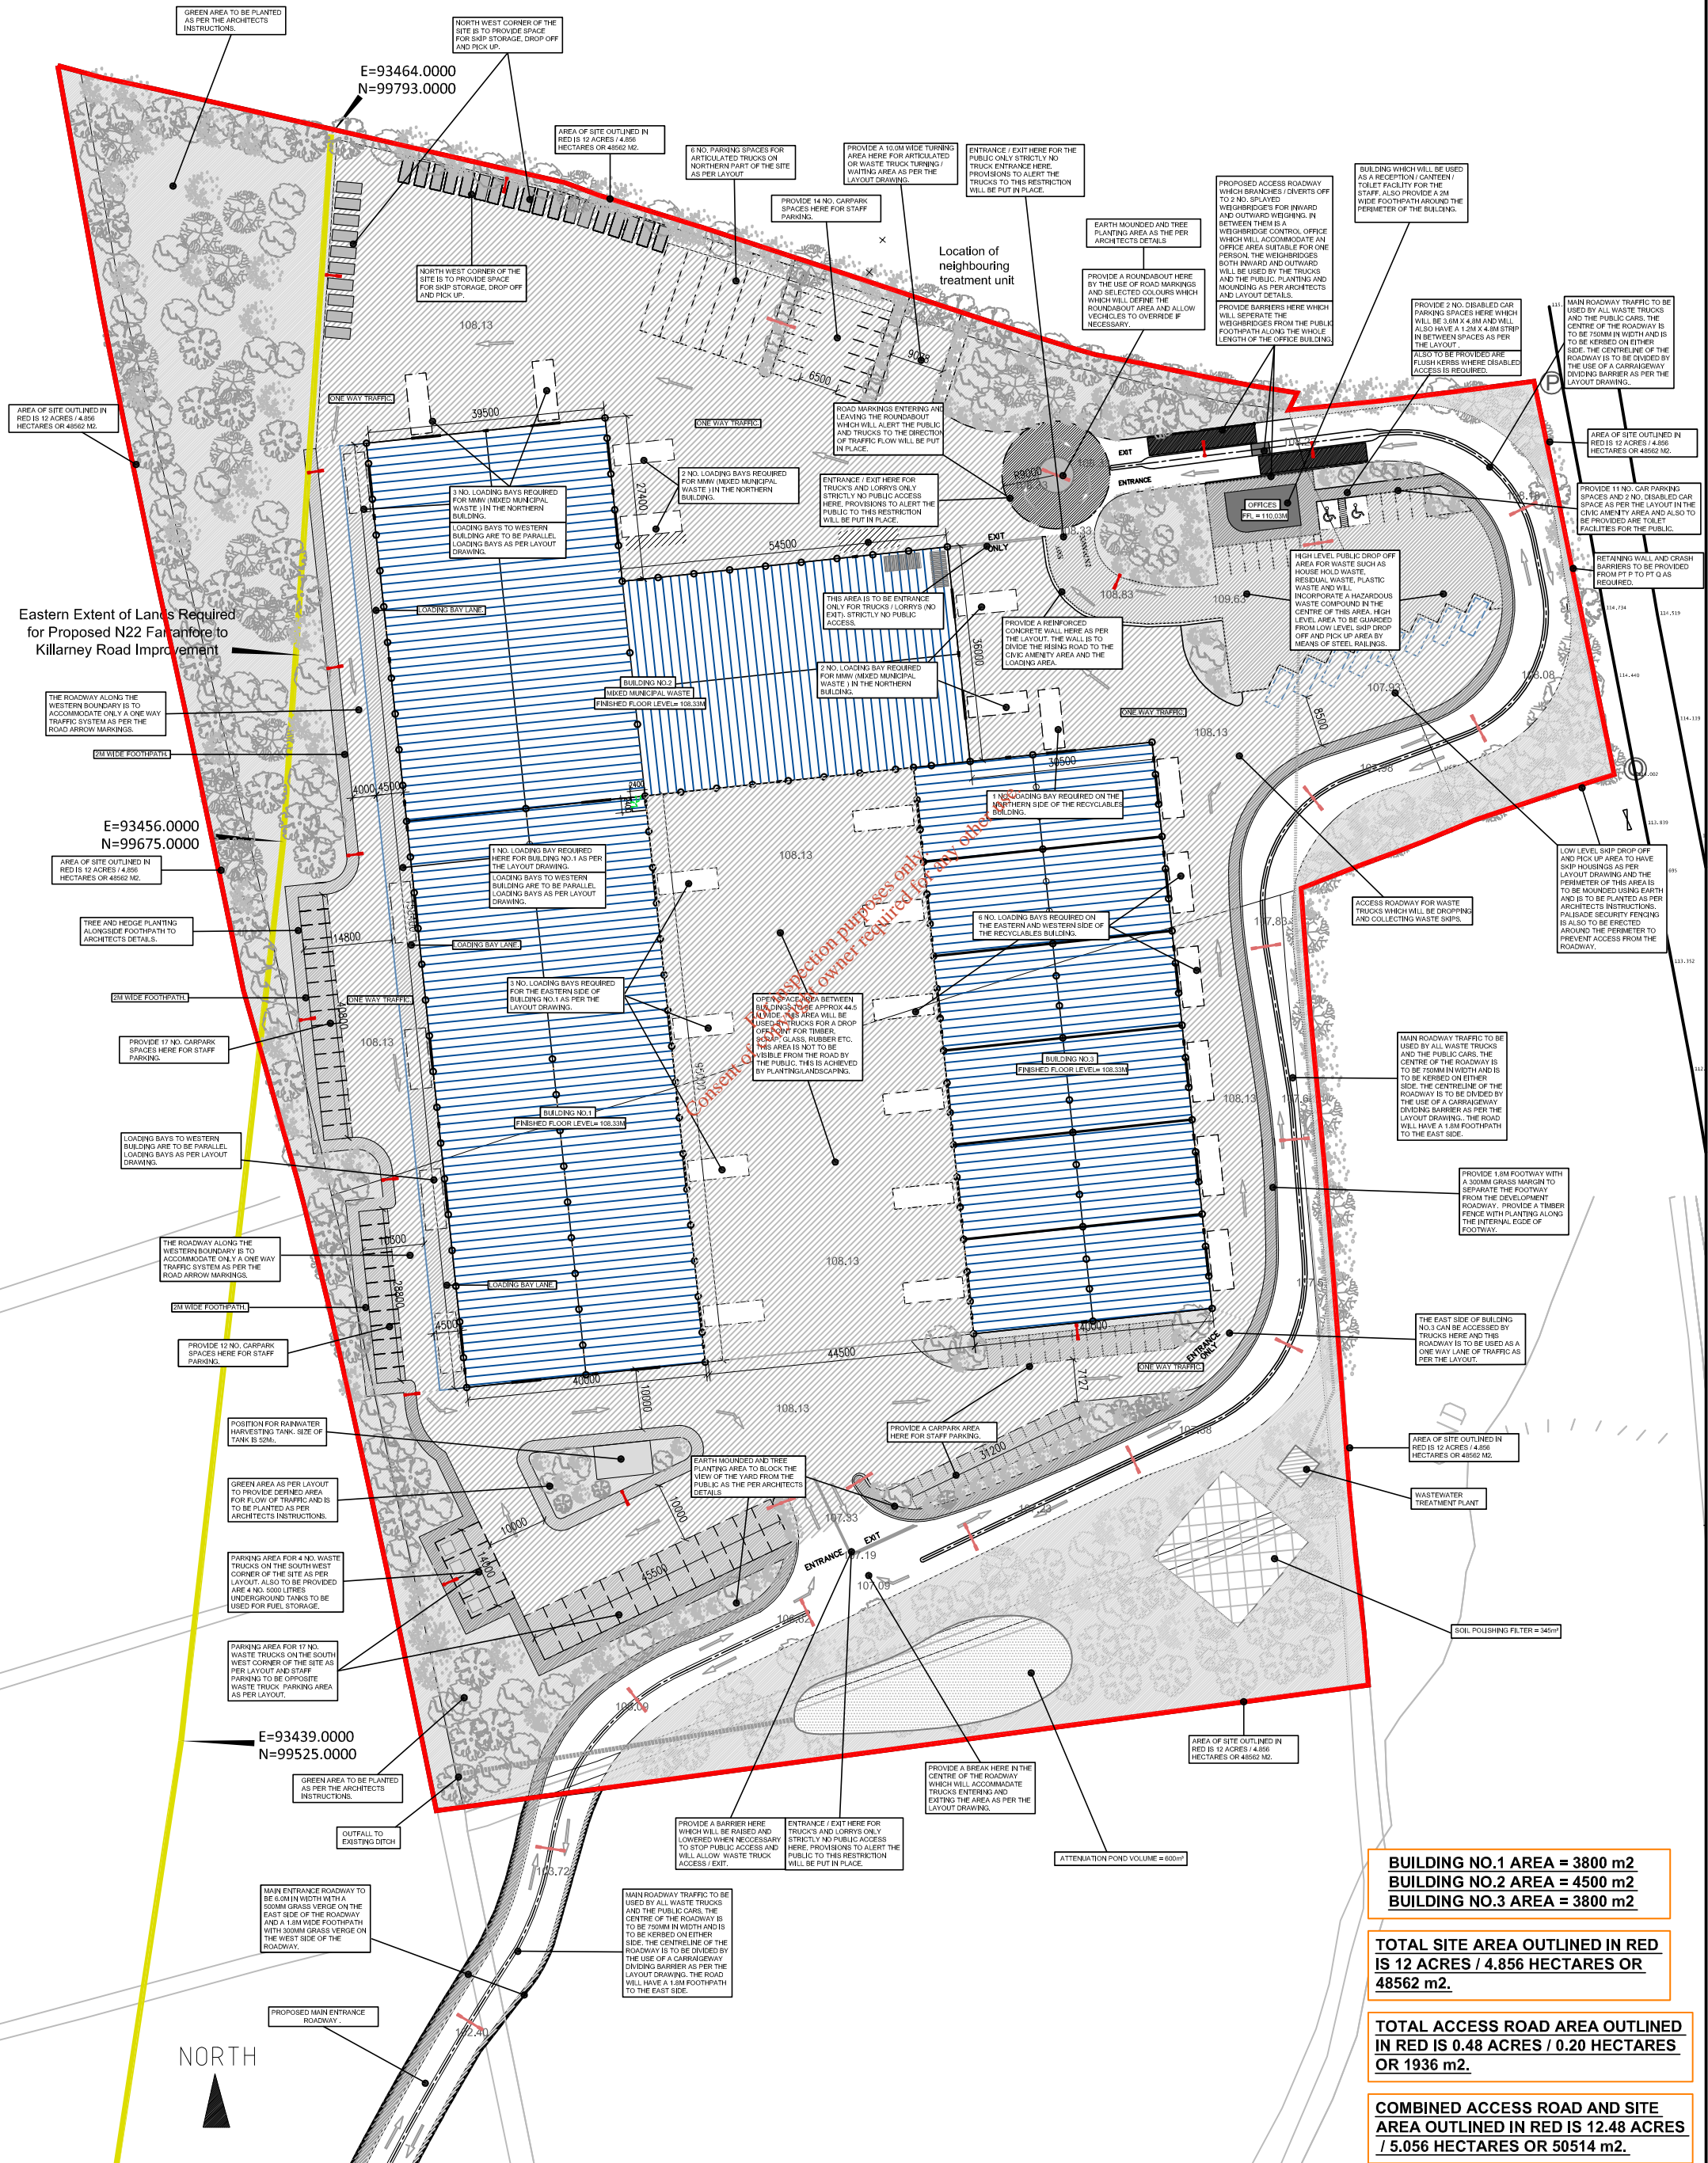

BUILDING NO.1 AREA = 3800 m2
BUILDING NO.2 AREA = 4500 m2
BUILDING NO.3 AREA = 3800 m2

TOTAL SITE AREA OUTLINED IN RED IS 12 ACRES / 4,856 HECTARES OR 48562 m2.

TOTAL ACCESS ROAD AREA OUTLINED IN RED IS 0.48 ACRES / 0.20 HECTARES OR 1936 m2.


COMBINED ACCESS ROAD AND SITE AREA OUTLINED IN RED IS 12.48 ACRES / 5,056 HECTARES OR 50514 m2.

Note:

This drawing was prepared for the purpose of making a Planning Application. It should not be used for pricing or building without additional construction details. No responsibility is accepted by the Architect/Engineer for discrepancies, omissions or non compliance with any associated regulations.

This drawing is copyright and vested in the Architect/Engineer without whose permission this drawing cannot be copied or reproduced.


NORTH

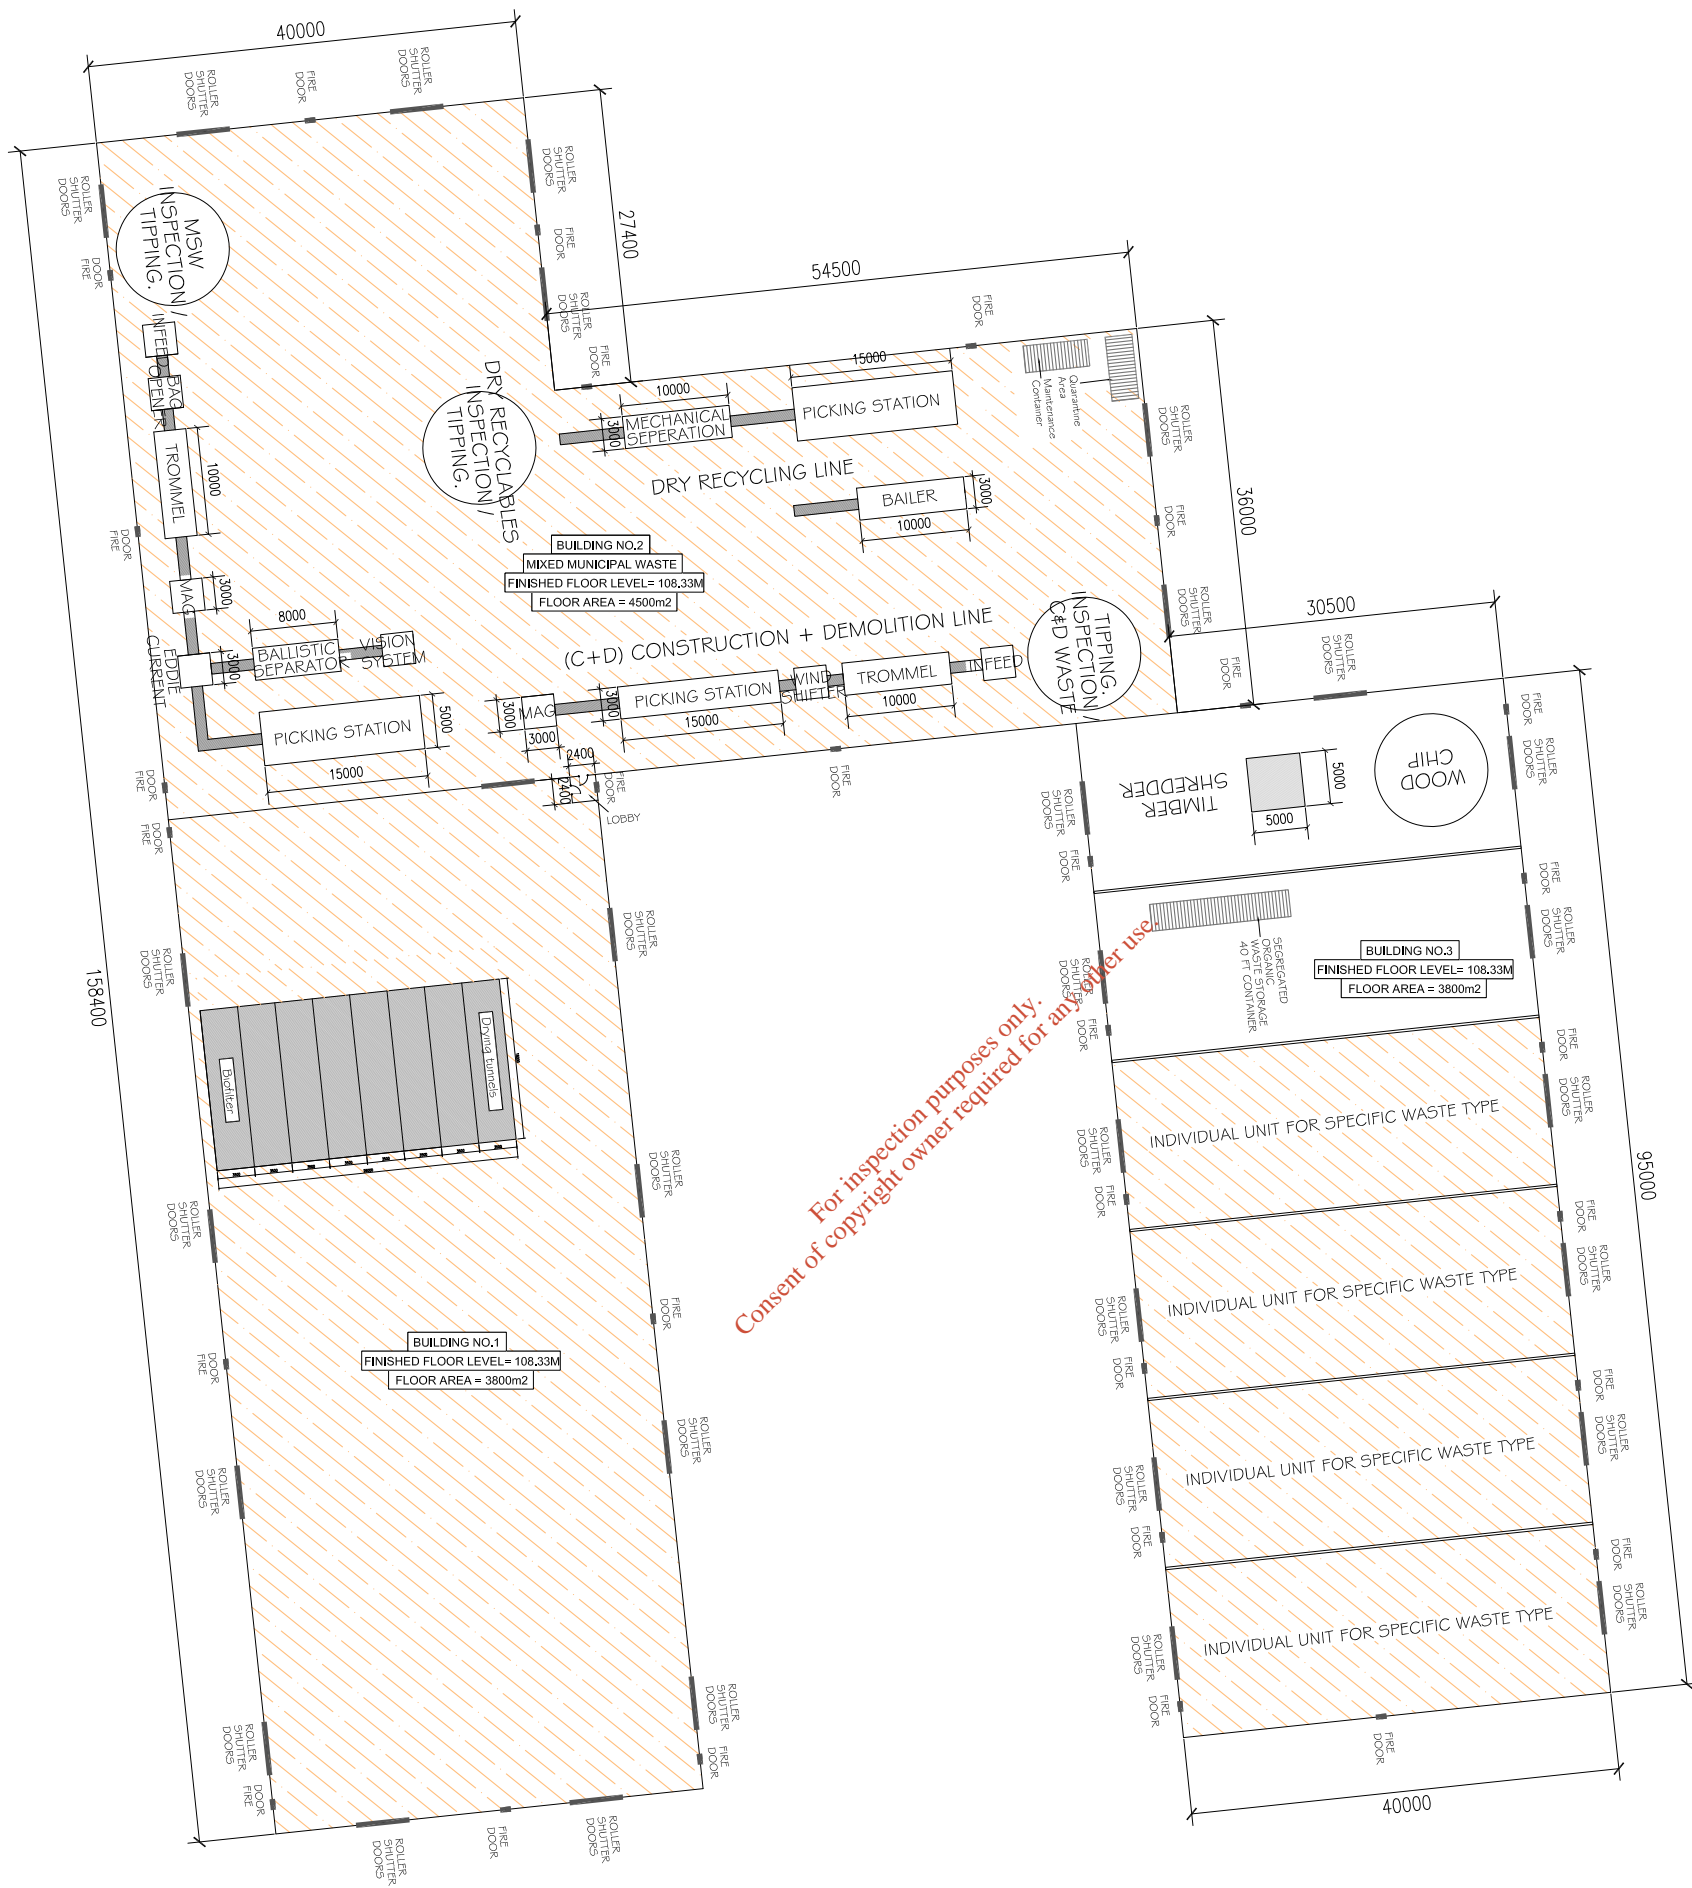

For inspection purposes only.
Consent of copyright owner required for any other use.

PROPOSED FLOOR PLAN

SCALE 1/500

C	AUG 08	fire doors moved
B	MAY 08	extra machinery added
REV No:	DATE:	REVISION:
 <p>consulting engineers and architects</p> <p>grosvenor court • upper high street • killarney • co. Kerry telephone: (064) 33412 / 33461 • fax: (064) 35387 mobile: (087) 252 1086 • e-mail: info@paulieomahoney.com</p>		
CLIENT: KERRY CENTRAL RECYCLING FACILITY		
JOB TITLE: PROPOSED INTERNAL LAYOUT FOR MRF AT SCART/CAHERDEAN, KILLARNEY.		
DRAWING: FIGURE 2.2 PLAN & ELEVATIONS		
SCALE: 1/500	DATE: AUG 08	
DRAWING No: DG0009-01 (07/106/1000PLAN/REV)	DRAWN: BK & ROM	
REV No: C	CHECKED:	