




NOT FOR CONSTRUCTION UNLESS SPECIFICALLY STATED OTHERWISE
 No part of this document may be reproduced or transmitted in any form or stored in any retrieval system of any nature without the written permission of Fahily Timoney & Company as copyright holder except as agreed for use on the project for which the document was originally issued.
 Do not scale. Use figured dimensions only. If in doubt - Add!

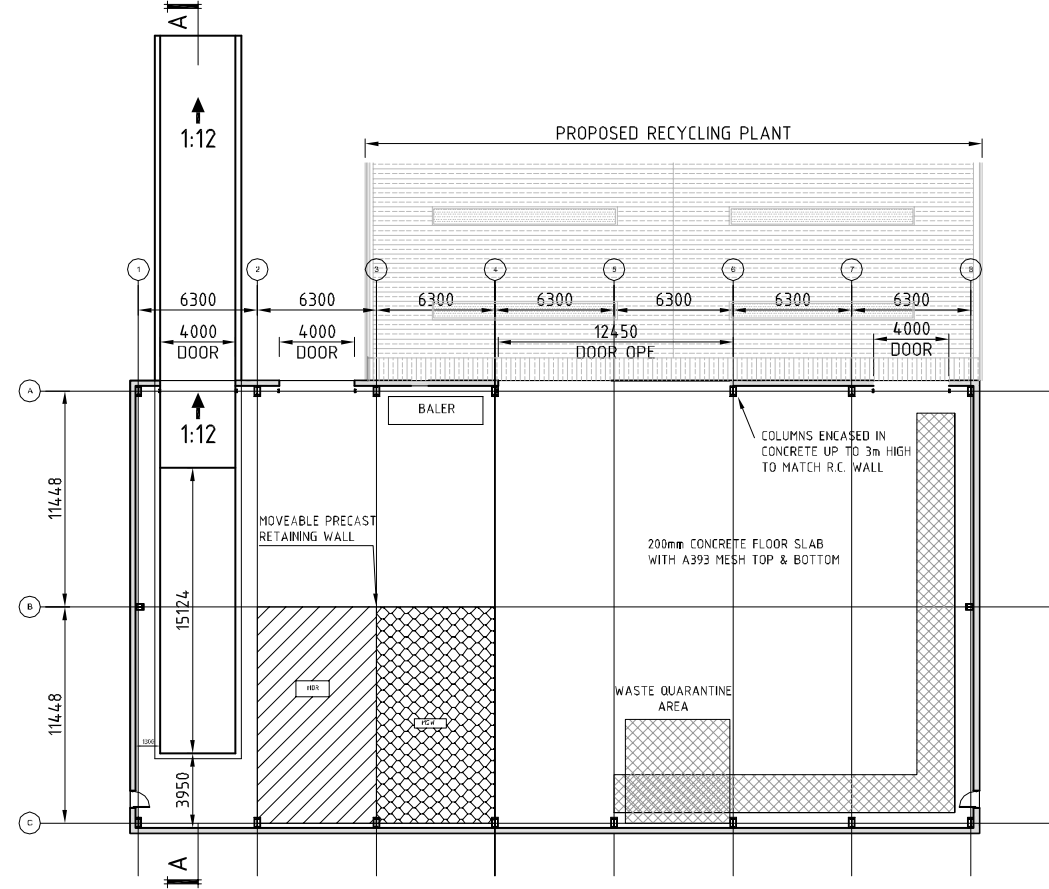


FLOOR PLAN
Scale 1:200

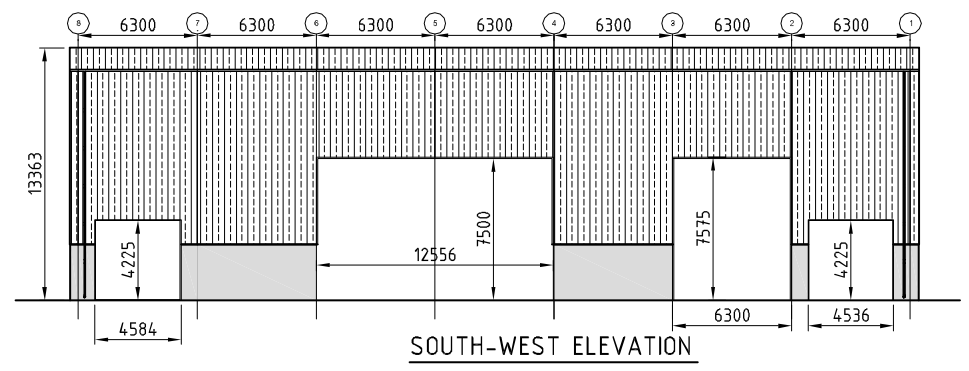


SOUTH-WEST ELEVATION
Scale 1:200

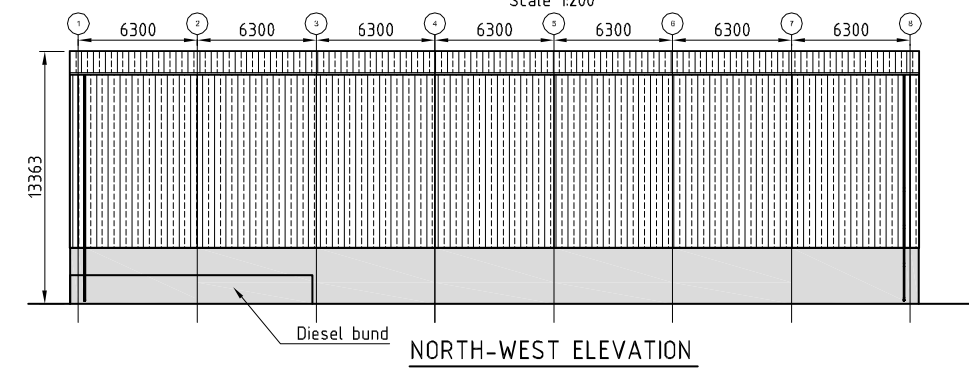


NORTH-WEST ELEVATION
Scale 1:200

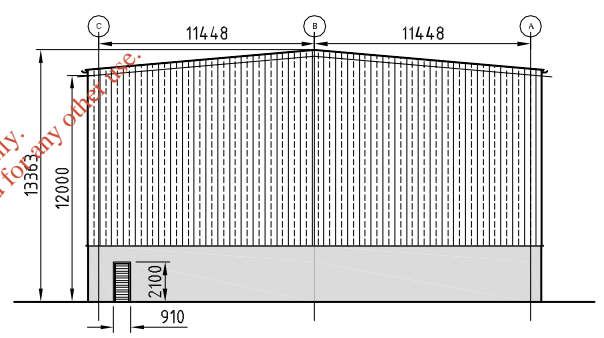


NORTH-EAST ELEVATION
Scale 1:200

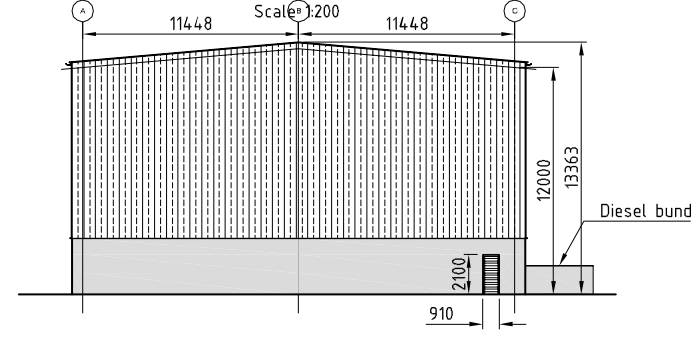


SOUTH-EAST ELEVATION
Scale 1:200

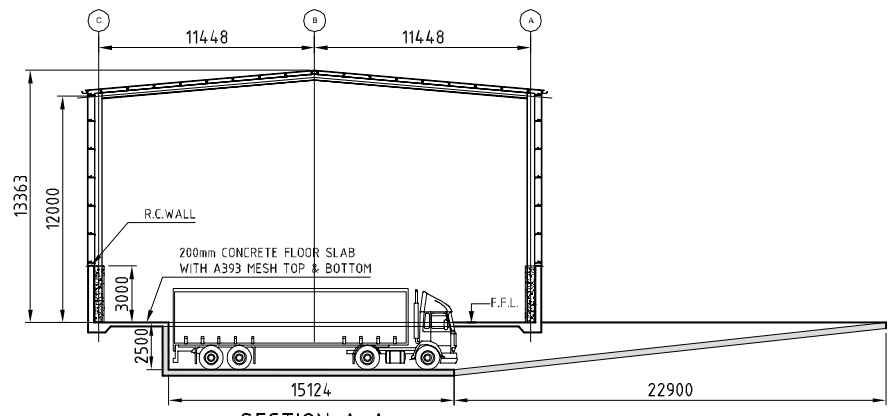

SECTION A-A
Scale 1:200

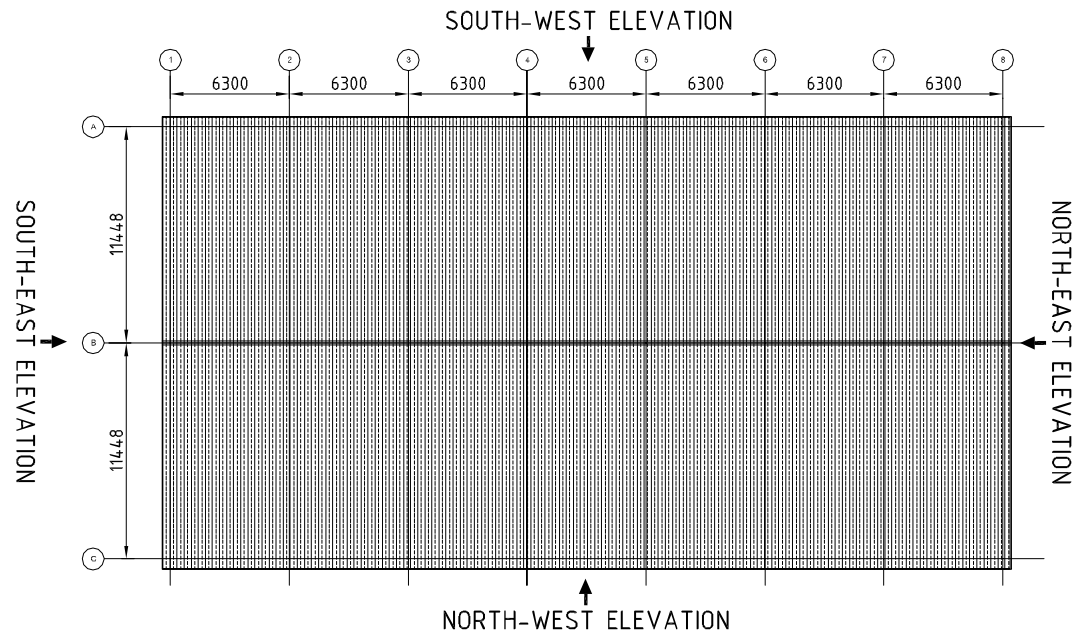

ROOF PLAN
Scale 1:200

 

For inspection purposes only.
 Consent of copyright owner required for any other use.

Rev.	Drawn	Checked	Approved	Rev. Origin	Date	Description



Name of Client

Name of Job
 WASTE LICENCE
 & PLANNING APPLICATION

Title of Drawing
 EXISTING RECYCLING BUILDING
 DETAILS

Scales Used
 1:200
Dwg. No.
 Ce07-253-01-101
Rev.
 A

CONSULTANTS IN ENGINEERING & ENVIRONMENTAL SCIENCES
 Core House, Pouladuff Rd, Cork, Ireland.
 T: +353-21-4964133, F: +353-21-4964464
 Mill House, Ashdown Gate, Navan Rd, Dublin 15, Ireland.
 T: +353-1-6583500, F: +353-1-6583501
 W: www.fahilytimoney.ie, E: info@ftco.ie

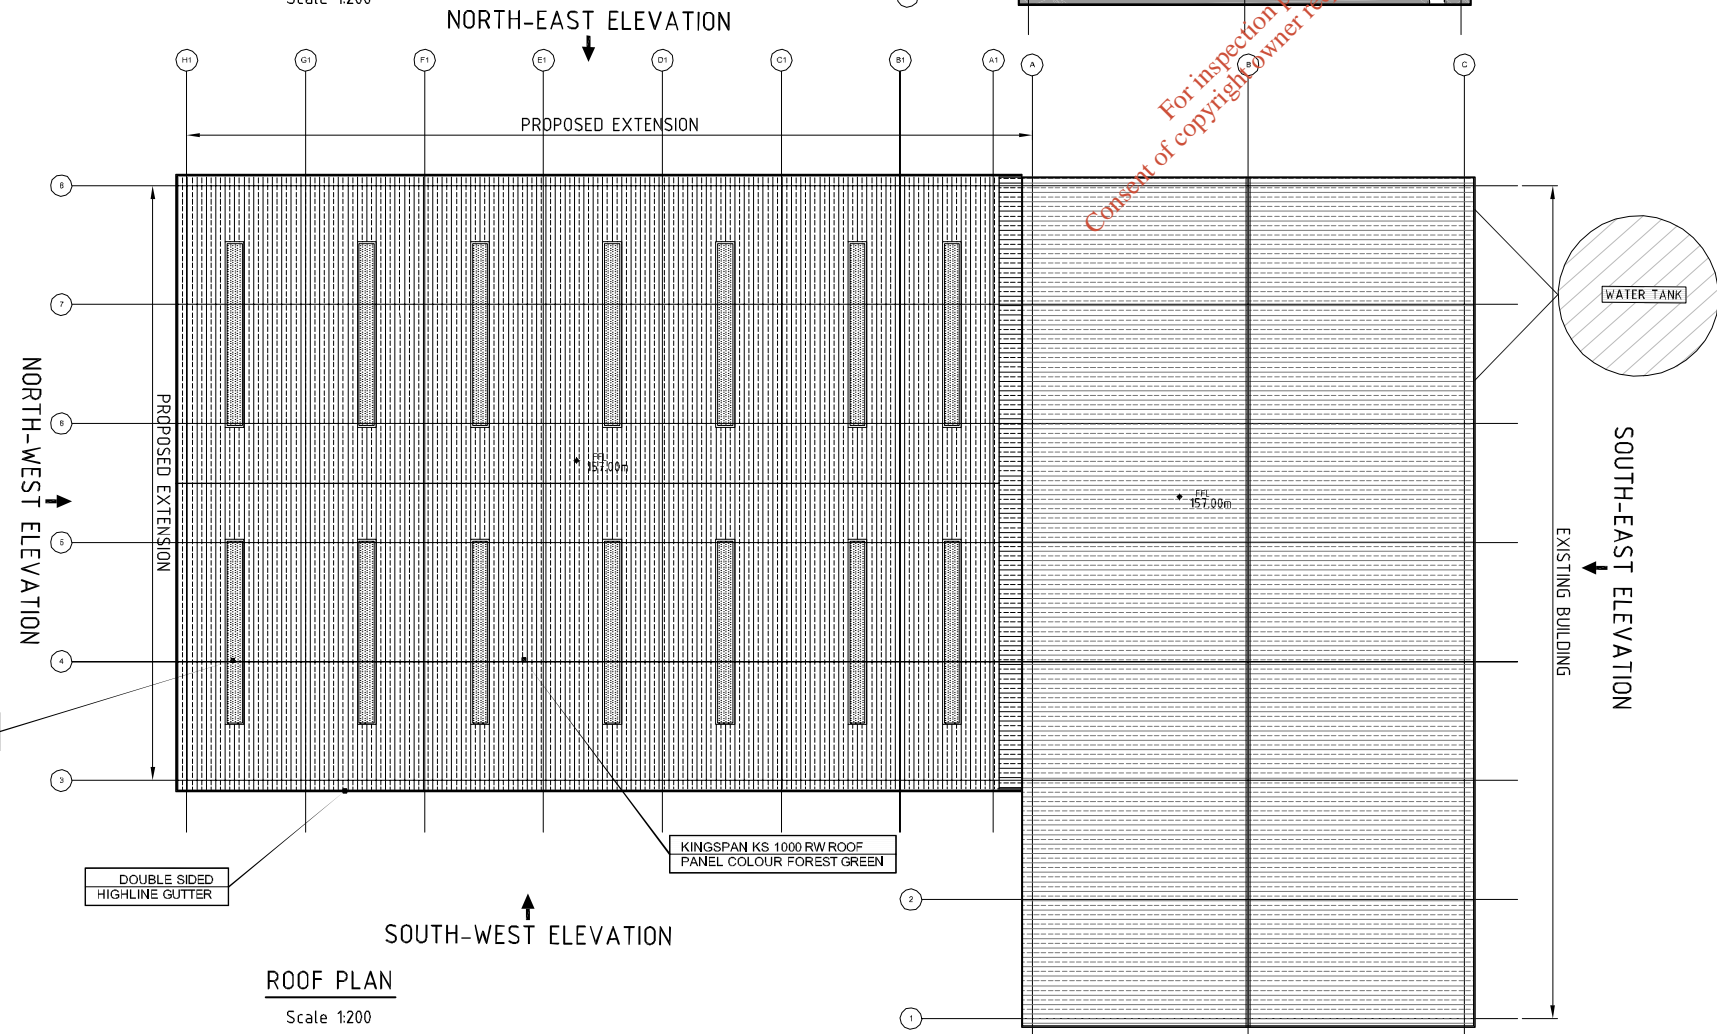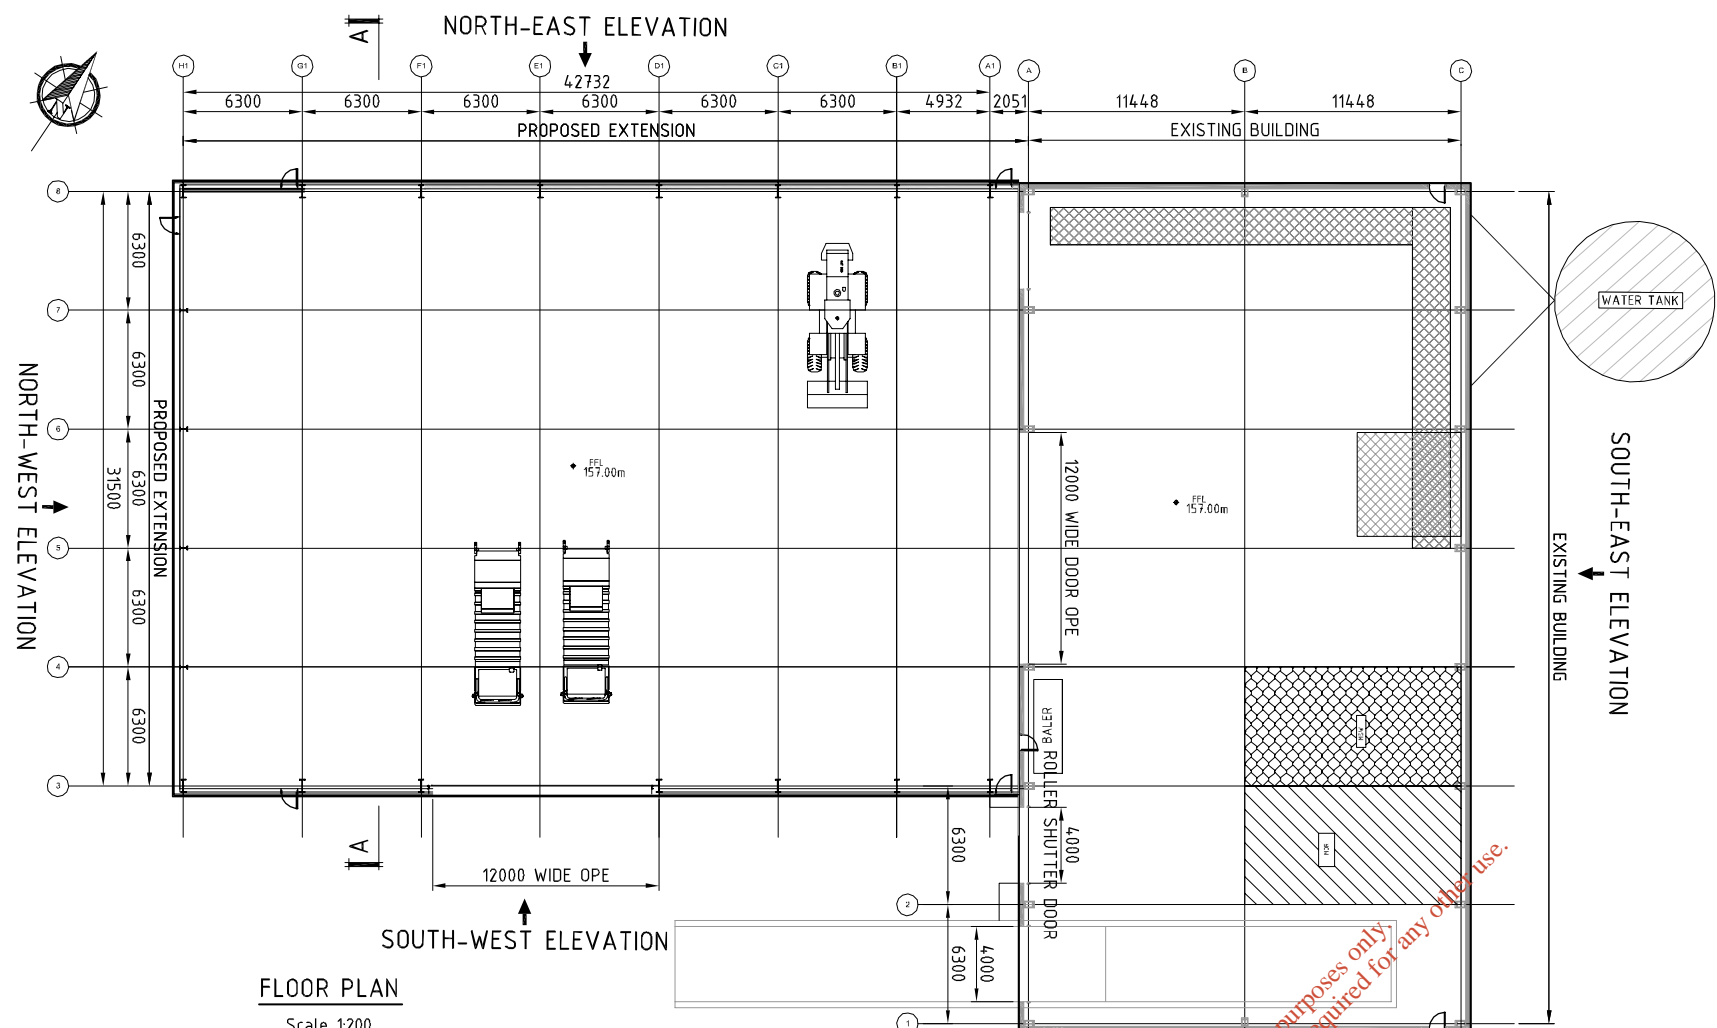

NOT FOR CONSTRUCTION UNLESS SPECIFICALLY STATED OTHERWISE
No part of this document may be reproduced or transmitted in any form or stored in any retrieval system of any nature without the written permission of Fahily Timoney & Company as copyright holder except as agreed for use on the project for which the document was originally issued.
Do not scale. Use figured dimensions only. If in doubt - Add!

ROOF & WALL FINISHES.
KINGSPAN KS 1000 RW WALL & ROOF PANEL. 40mm PIR INSULATION CORE, COLOUR HPS 200 FOREST GREEN (RAL 6002) TO MATCH EXISTING BUILDING. ON KINGSPAN M170/170 PRESSED METAL ROOF PURLINS.
A MINIMUM OF 10% OF ROOF AREA TO BE TRANSLUCENT GRP SHEETING TO ALLOW IN NATURAL LIGHT.
KINGSPAN HPS 200 DOUBLE SIDED HIGHLINE GUTTER & DOWNPIPES TO BE USED, COMPLETE WITH RIDGE, CORNER & DRIP FLASHINGS TO MATCH EXISTING BUILDING COLOUR SCHEME.

Rev.	Drawn	Checked	Approved	Rev Origin	Date	Description


Name of Client
MURRAY WASTE RECYCLING LIMITED

Name of Job
WASTE LICENCE & PLANNING APPLICATION

Title of Drawing
PROPOSED RECYCLING BUILDING EXTENSION FLOOR PLAN


Scales Used
1:200
Dwg. No. Ce07-253-01-102
Rev. A

FEHILY TIMONEY & COMPANY
CONSULTANTS IN ENGINEERING & ENVIRONMENTAL SCIENCES
Core House, Pouladuff Rd, Cork, Ireland.
T: +353-21-4964133, F: +353-21-4964464
Mill House, Ashtown Gate, Navan Rd, Dublin 15, Ireland.
T: +353-1-6583500, F: +353-1-6583501
W: www.fahilytimoney.ie, E: info@ftco.ie

 


For inspection purposes only. Consent of copyright owner required for any other use.


MATERIAL SCALE

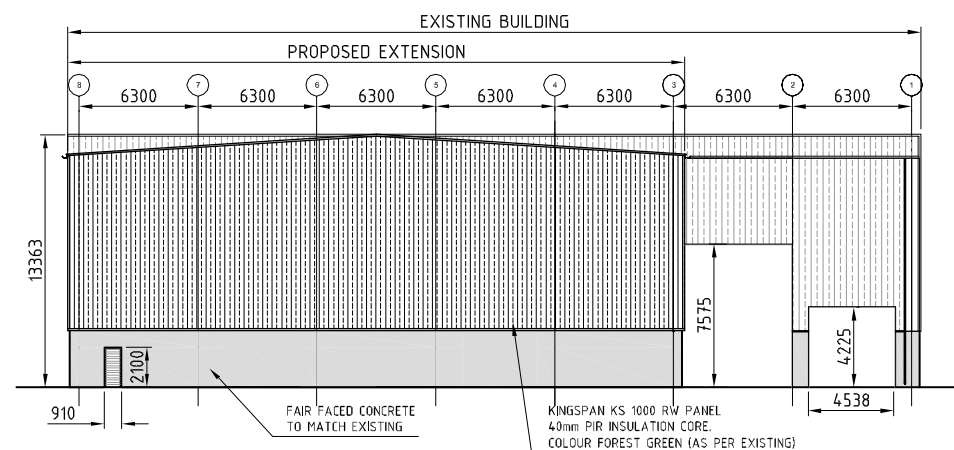


NORTH WEST ELEVATION
Scale 1:200

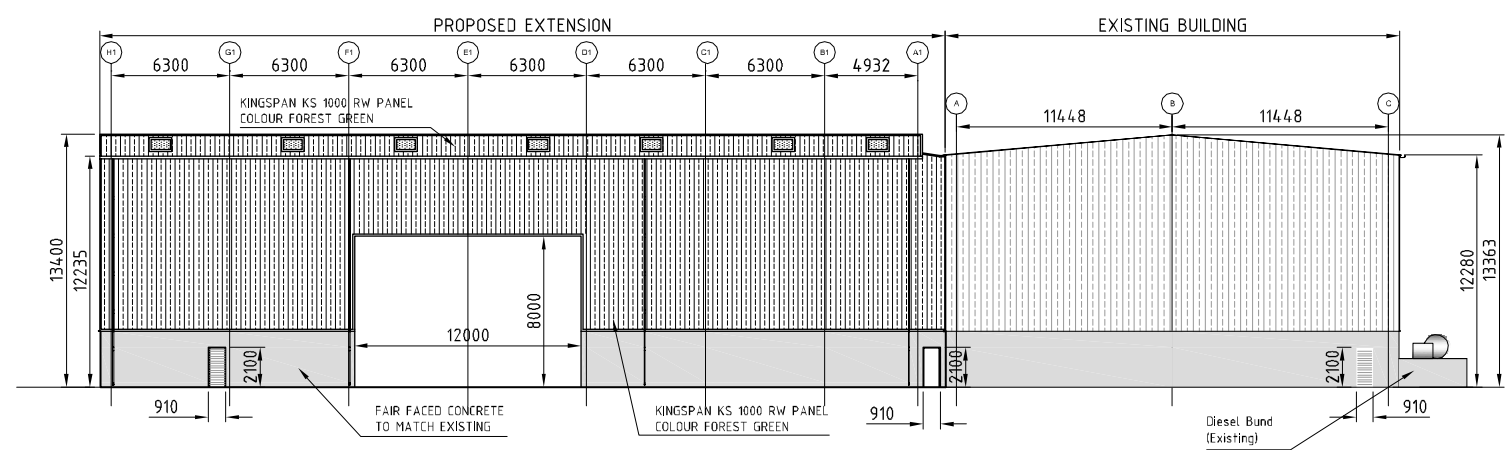


SOUTH WEST ELEVATION
Scale 1:200

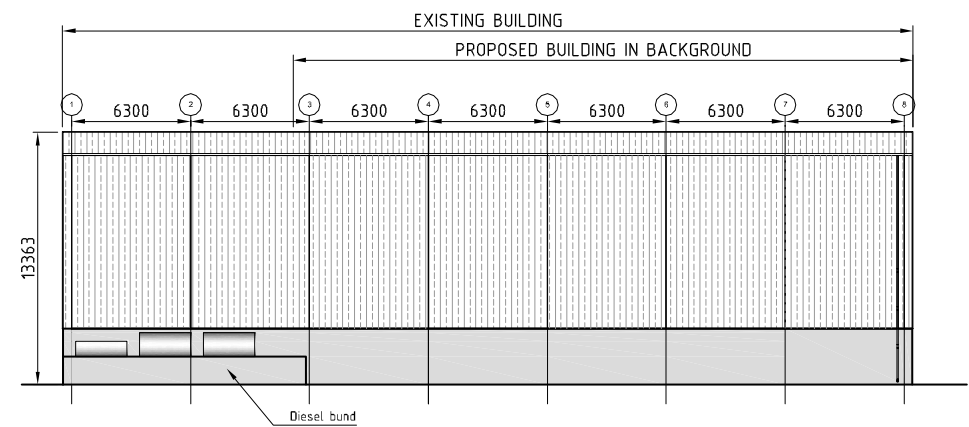

SOUTH EAST ELEVATION
Scale 1:200

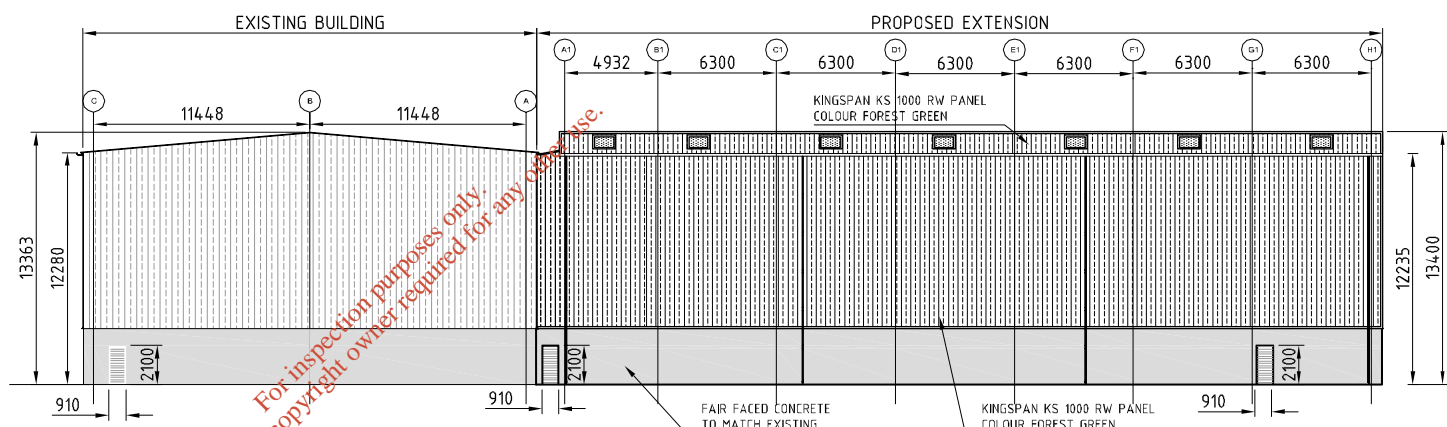

NORTH EAST ELEVATION
Scale 1:200

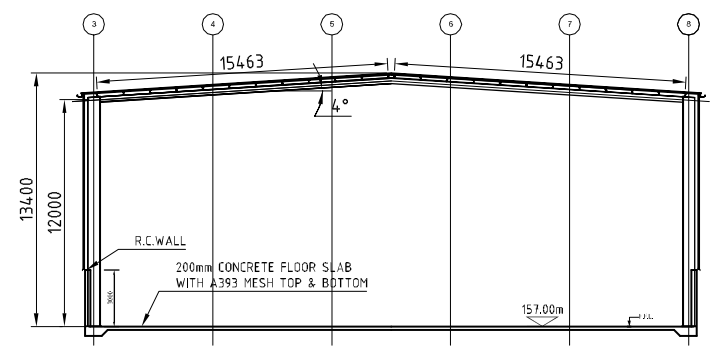

FLOOR PLAN
Scale 1:200

NOT FOR CONSTRUCTION UNLESS SPECIFICALLY STATED OTHERWISE
No part of this document may be reproduced or transmitted in any form or stored in any retrieval system of any nature without the written permission of Fahily Timoney & Company as copyright holder except as agreed for use on the project for which the document was originally issued.
Do not scale. Use figured dimensions only. If in doubt - Add!

ROOF & WALL FINISHES.
KINGSPAN KS 1000 RW WALL & ROOF PANEL. 40mm PIR INSULATION CORE, COLOUR HPS 200 FOREST GREEN (RAL 6002) TO MATCH EXISTING BUILDING. ON KINGSPAN M170/170 PRESSED METAL ROOF PURLINS.
A MINIMUM OF 10% OF ROOF AREA TO BE TRANSLUCENT GRP SHEETING TO ALLOW IN NATURAL LIGHT.
KINGSPAN HPS 200 DOUBLE SIDED HIGHLINE GUTTER & DOWNPIPES TO BE USED, COMPLETE WITH RIDGE, CORNER & DRIP FLASHINGS TO MATCH EXISTING BUILDING COLOUR SCHEME.

Rev. No.	Drawn	Checked	Approved	Rev Origin	Date	Description

Revision History

Name of Client
MURRAY WASTE RECYCLING LIMITED

Name of Job
WASTE LICENCE & PLANNING APPLICATION

Title of Drawing
PROPOSED RECYCLING BUILDING EXTENSION, ELEVATIONS & CROSS SECTION


Scales Used
1:200
This Drawing was printed to A1-landscape

Dwg. No. **Ce07-253-01-103** Rev. **A**


FEHILY TIMONEY & COMPANY
CONSULTANTS IN ENGINEERING & ENVIRONMENTAL SCIENCES

Core House, Pouladuff Rd, Cork, Ireland.
T: +353-21-4964133, F: +353-21-4964464
Mill House, Ashtown Gate, Navan Rd, Dublin 15, Ireland.
T: +353-1-6583500, F: +353-1-6583501
W: www.fahilytimoney.ie, E: info@ftco.ie


MATERIAL SCALE

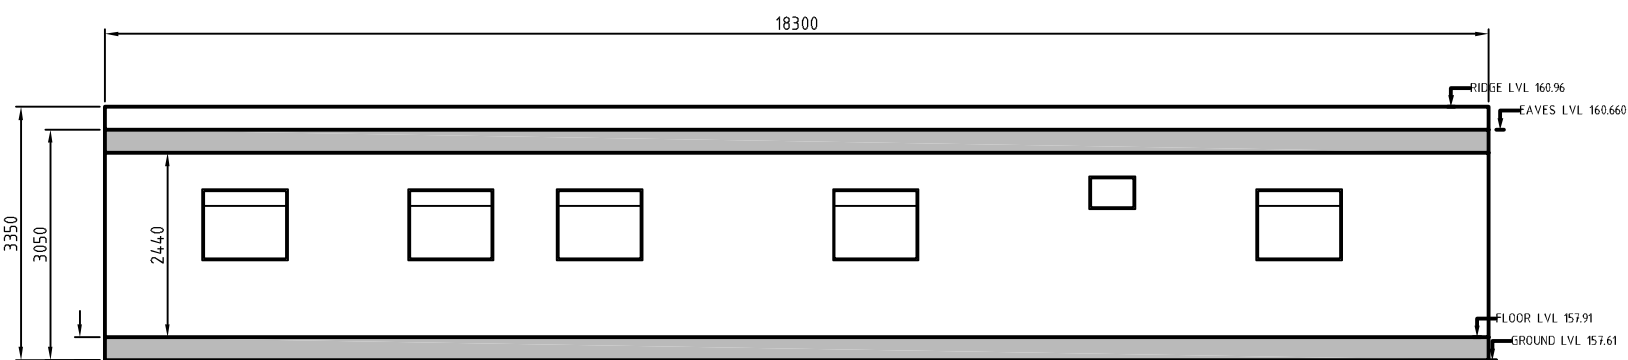


SOUTH ELEVATION
Scale 1:100

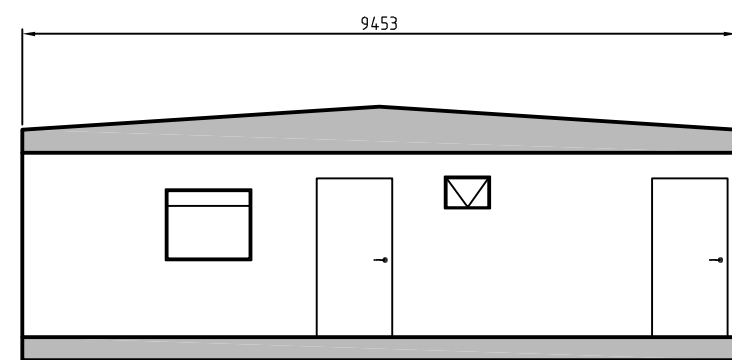


EAST ELEVATION
Scale 1:100

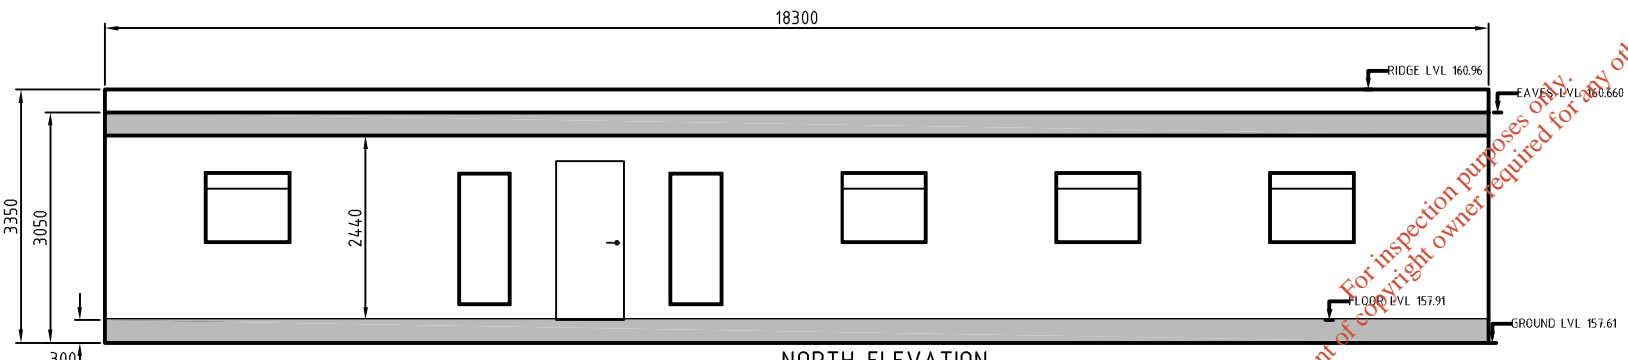


NORTH ELEVATION
Scale 1:100

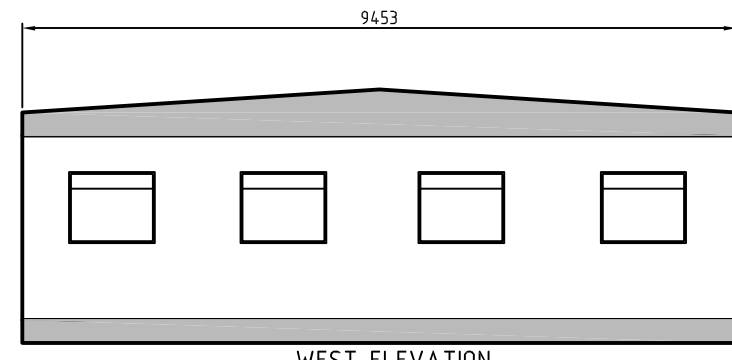


WEST ELEVATION
Scale 1:100

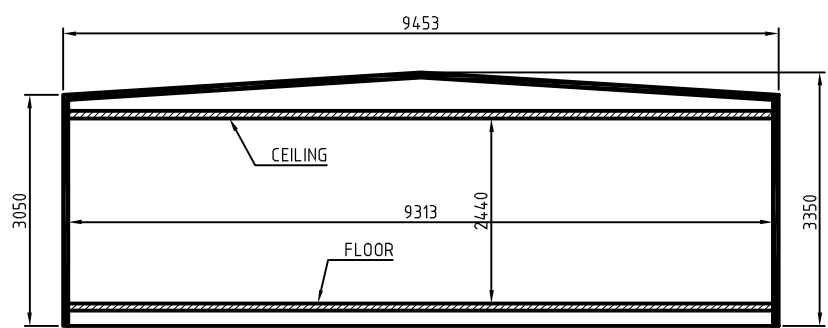

CROSS SECTION A - A
Scale 1:100

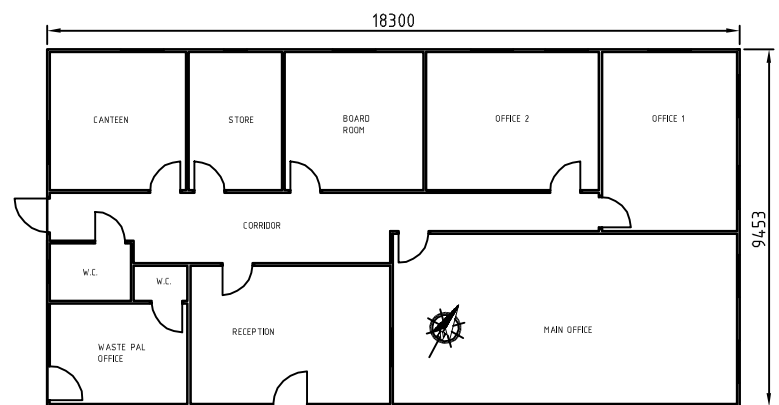

FLOOR PLAN
Scale 1:200

 

NOT FOR CONSTRUCTION UNLESS SPECIFICALLY STATED OTHERWISE
No part of this document may be reproduced or transmitted in any form or stored in any retrieval system of any nature without the written permission of Fehily Timoney & Company as copyright holder except as agreed for use on the project for which the document was originally issued.
Do not scale. Use figured dimensions only. If in doubt - Ask!

ROOF & WALL FINISHES.

WALL LINED EXTERNALLY WITH 0.7mm PAINTED HOT DIPPED GALVANISED STEEL, COLOUR RAL 6002 LEATHER GRAIN PVC
ROOF, SHEETED EXTERNALLY WITH ONE PIECE MARLYDECK SHEETING.

Consent of copyright owner required for any other use.
For inspection purposes only.

Rev.	Drawn	Check	Appd	Rev Origin	Date	Description
A	KL	AR	DKS	Cork	09.02.09	PLANNING APPLICATION ISSUE NOT FOR CONSTRUCTION

Name of Client
MURRAY WASTE RECYCLING LIMITED

Name of Job
WASTE LICENCE & PLANNING APPLICATION


Title of Drawing
EXISTING ADMINISTRATION BUILDING

Scales Used
1:100


Dwg. No.
Ce07-253-01-104

Rev.
A


FEHILY TIMONEY & COMPANY
CONSULTANTS IN ENGINEERING & ENVIRONMENTAL SCIENCES
Core House, Pouladuff Rd, Cork, Ireland.
T: +353-21-4964133, F: +353-21-4964464
Mill House, Ashdown Gate, Navan Rd, Dublin 15, Ireland.
T: +353-1-4583500, F: +353-1-4583501
W: www.fehilytimoney.ie, E: info@ftco.ie

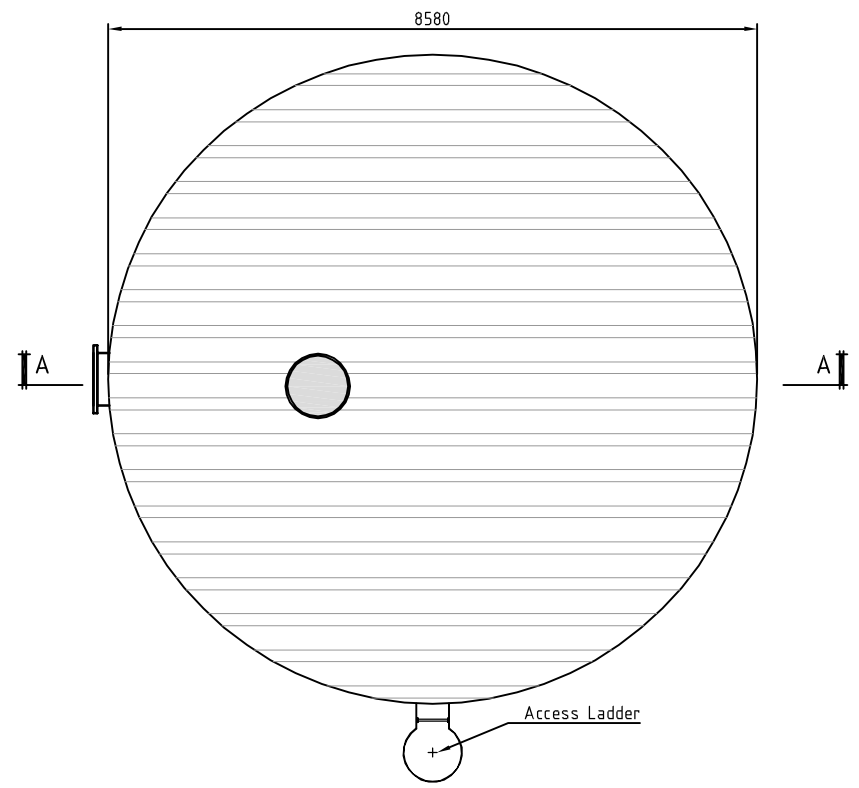


FIRE WATER TANK PLAN
Scale 1:100

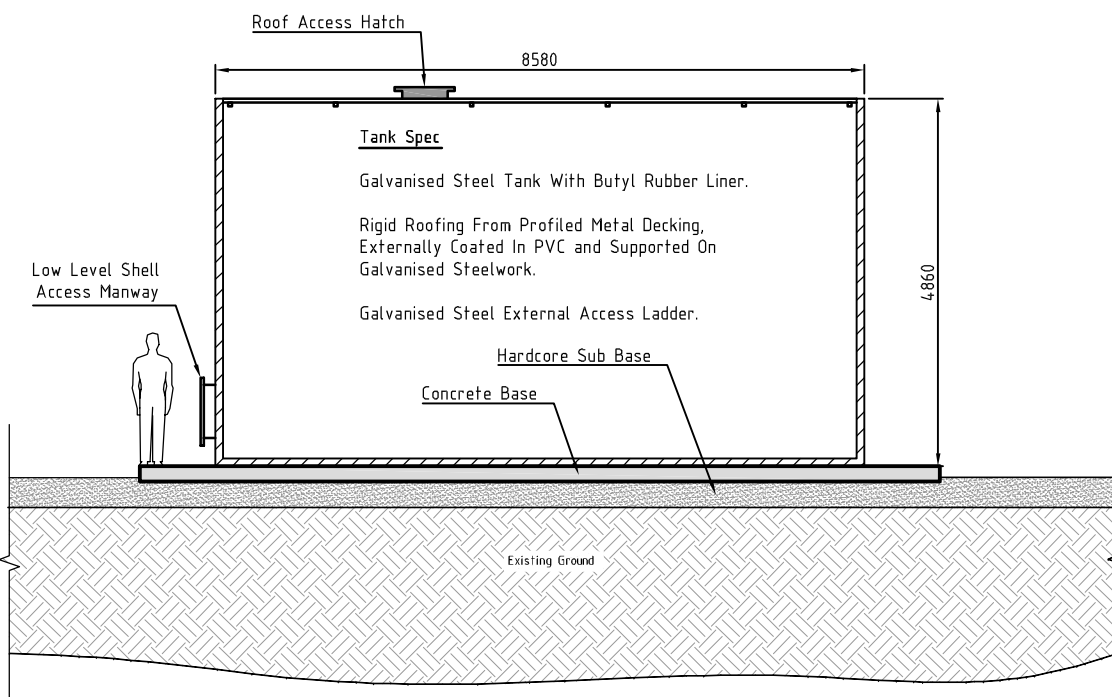


FIRE WATER TANK SECTION A-A
Scale 1:100

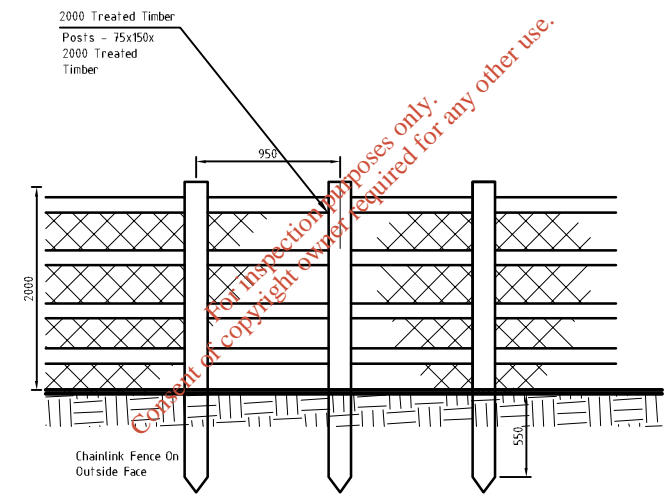


ELEVATION
Scale 1:50

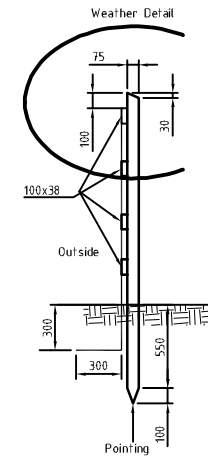

SECTION
Scale 1:50

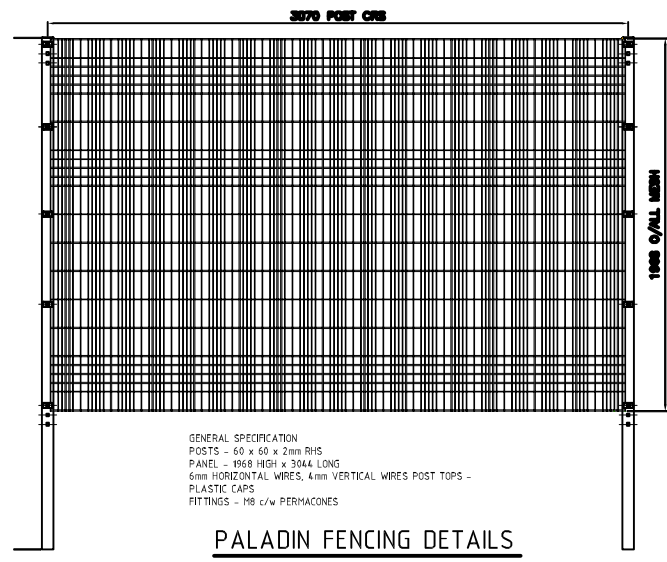

PALADIN FENCING DETAILS
Scale 1:40

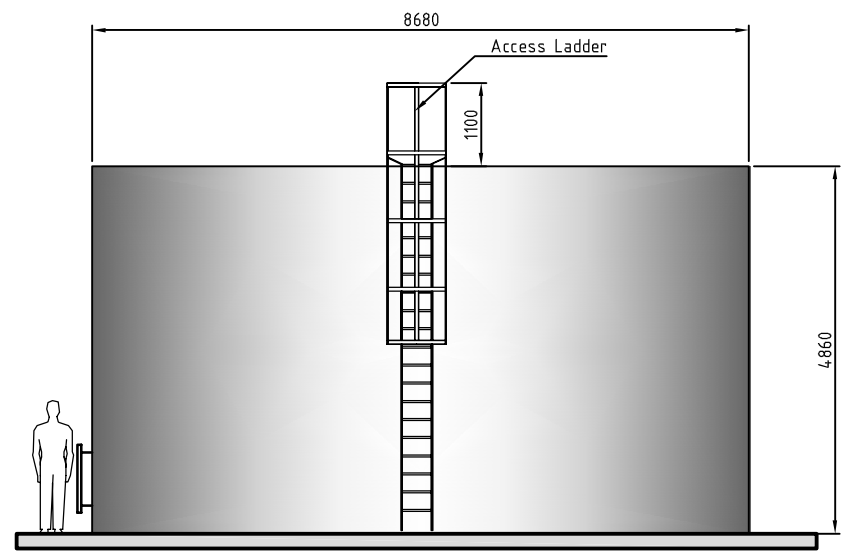

FIRE WATER TANK TYPICAL ELEVATION
Scale 1:100

NOT FOR CONSTRUCTION UNLESS SPECIFICALLY STATED OTHERWISE
No part of this document may be reproduced or transmitted in any form or stored in any retrieval system of any nature without the written permission of Fehily Timoney & Company as copyright holder except as agreed for use on the project for which the document was originally issued.
Do not scale. Use figured dimensions only. If in doubt - Ask!

NOTES
ALL LEVELS RELATIVE TO ON SITE DATUM

Rev.	Drawn	Checked	App'd	Rev Origin	Date	Description
A	KL	AR	DOS	Cork	09.02.09	PLANNING APPLICATION ISSUE NOT FOR CONSTRUCTION

Name of Client
MURRAY WASTE RECYCLING LIMITED

Name of Job
WASTE LICENCE & PLANNING APPLICATION

Title of Drawing
SITE DETAILS

AS SHOWN	This Drawing was printed to A3
Dwg. No. Ce07-253-01-105	Rev. A

FEHILY TIMONEY & COMPANY
CONSULTANTS IN ENGINEERING & ENVIRONMENTAL SCIENCES
Core House, Pouladuff Rd, Cork, Ireland.
T: +353-21-4964133, F: +353-21-4964464
Mill House, Ashdown Gate, Navan Rd, Dublin 15, Ireland.
T: +353-1-4583500, F: +353-1-4583501
W: www.fehilytimoney.ie, E: info@ftco.ie