
ATTACHMENT B2 LOCATION OF ACTIVITY

- (a) A 1:1000 Site Plan is presented in Drawing CE07-253-01-203
- (b) A Location Map showing 500m boundary offset is presented in Drawing CE07-253-01-204.
- (c) A Services Plans are presented in Drawing CE07-253-01-205.

*For inspection purposes only.
Consent of copyright owner required for any other use.*

NOT FOR CONSTRUCTION UNLESS SPECIFICALLY STATED OTHERWISE
 No part of this document may be reproduced or transmitted in any form or stored in any retrieval system of any nature without the written permission of Fehily Timoney & Company as copyright holder except as agreed for use on the project for which the document was originally issued.
 Do not scale. Use measured dimensions only. If in doubt - Add!



2.33

2.33

0.33

SITE BOUNDARY

SITE NOTICE LOCATION

- LEGEND:**
- SITE BOUNDARY
 - HARDSTANDING/CONCRETE AREA PROPOSED
 - CONSTRUCTION & DEMOLITION AREA (PROPOSED)
 - CONCRETE ROAD
 - CIVIC AMENITY AREA (PROPOSED)

AOD = Assumed Ordnance Datum. All level taken are related to an assumed datum of 157.00, which is the FFL of the Existing Waste Transfer Station

For inspection purposes only.
 Consent of copyright owner required for any other use.

Rev. No.	Drawn	Checked	PL	Appd.	Rev. Origin	Date	Description
A					CORK	09.02.09	ISSUE FOR WASTE LICENCE APP NOT FOR CONSTRUCTION

Name of Client


Name of Job
 WASTE LICENCE APPLICATION
 FERNS, CO. WEXFORD


Title of Drawing
 1:1000
 SITE PLAN

Scales Used
 1:1000
 Dwg. No. Ce07-253-01-203
 Rev. A

FEHILY TIMONEY & COMPANY
 CONSULTANTS IN ENGINEERING & ENVIRONMENTAL SCIENCES
 Core House, Pouladuff Rd, Cork, Ireland.
 T: +353-21-4964133, F: +353-21-4964464
 Mill House, Ashtown Gate, Navan Rd, Dublin 15, Ireland.
 T: +353-1-4583500, F: +353-1-4583501
 W: www.fehilytimoney.ie, E: info@ftco.ie

SITE PLAN
 Scale 1:1000

 

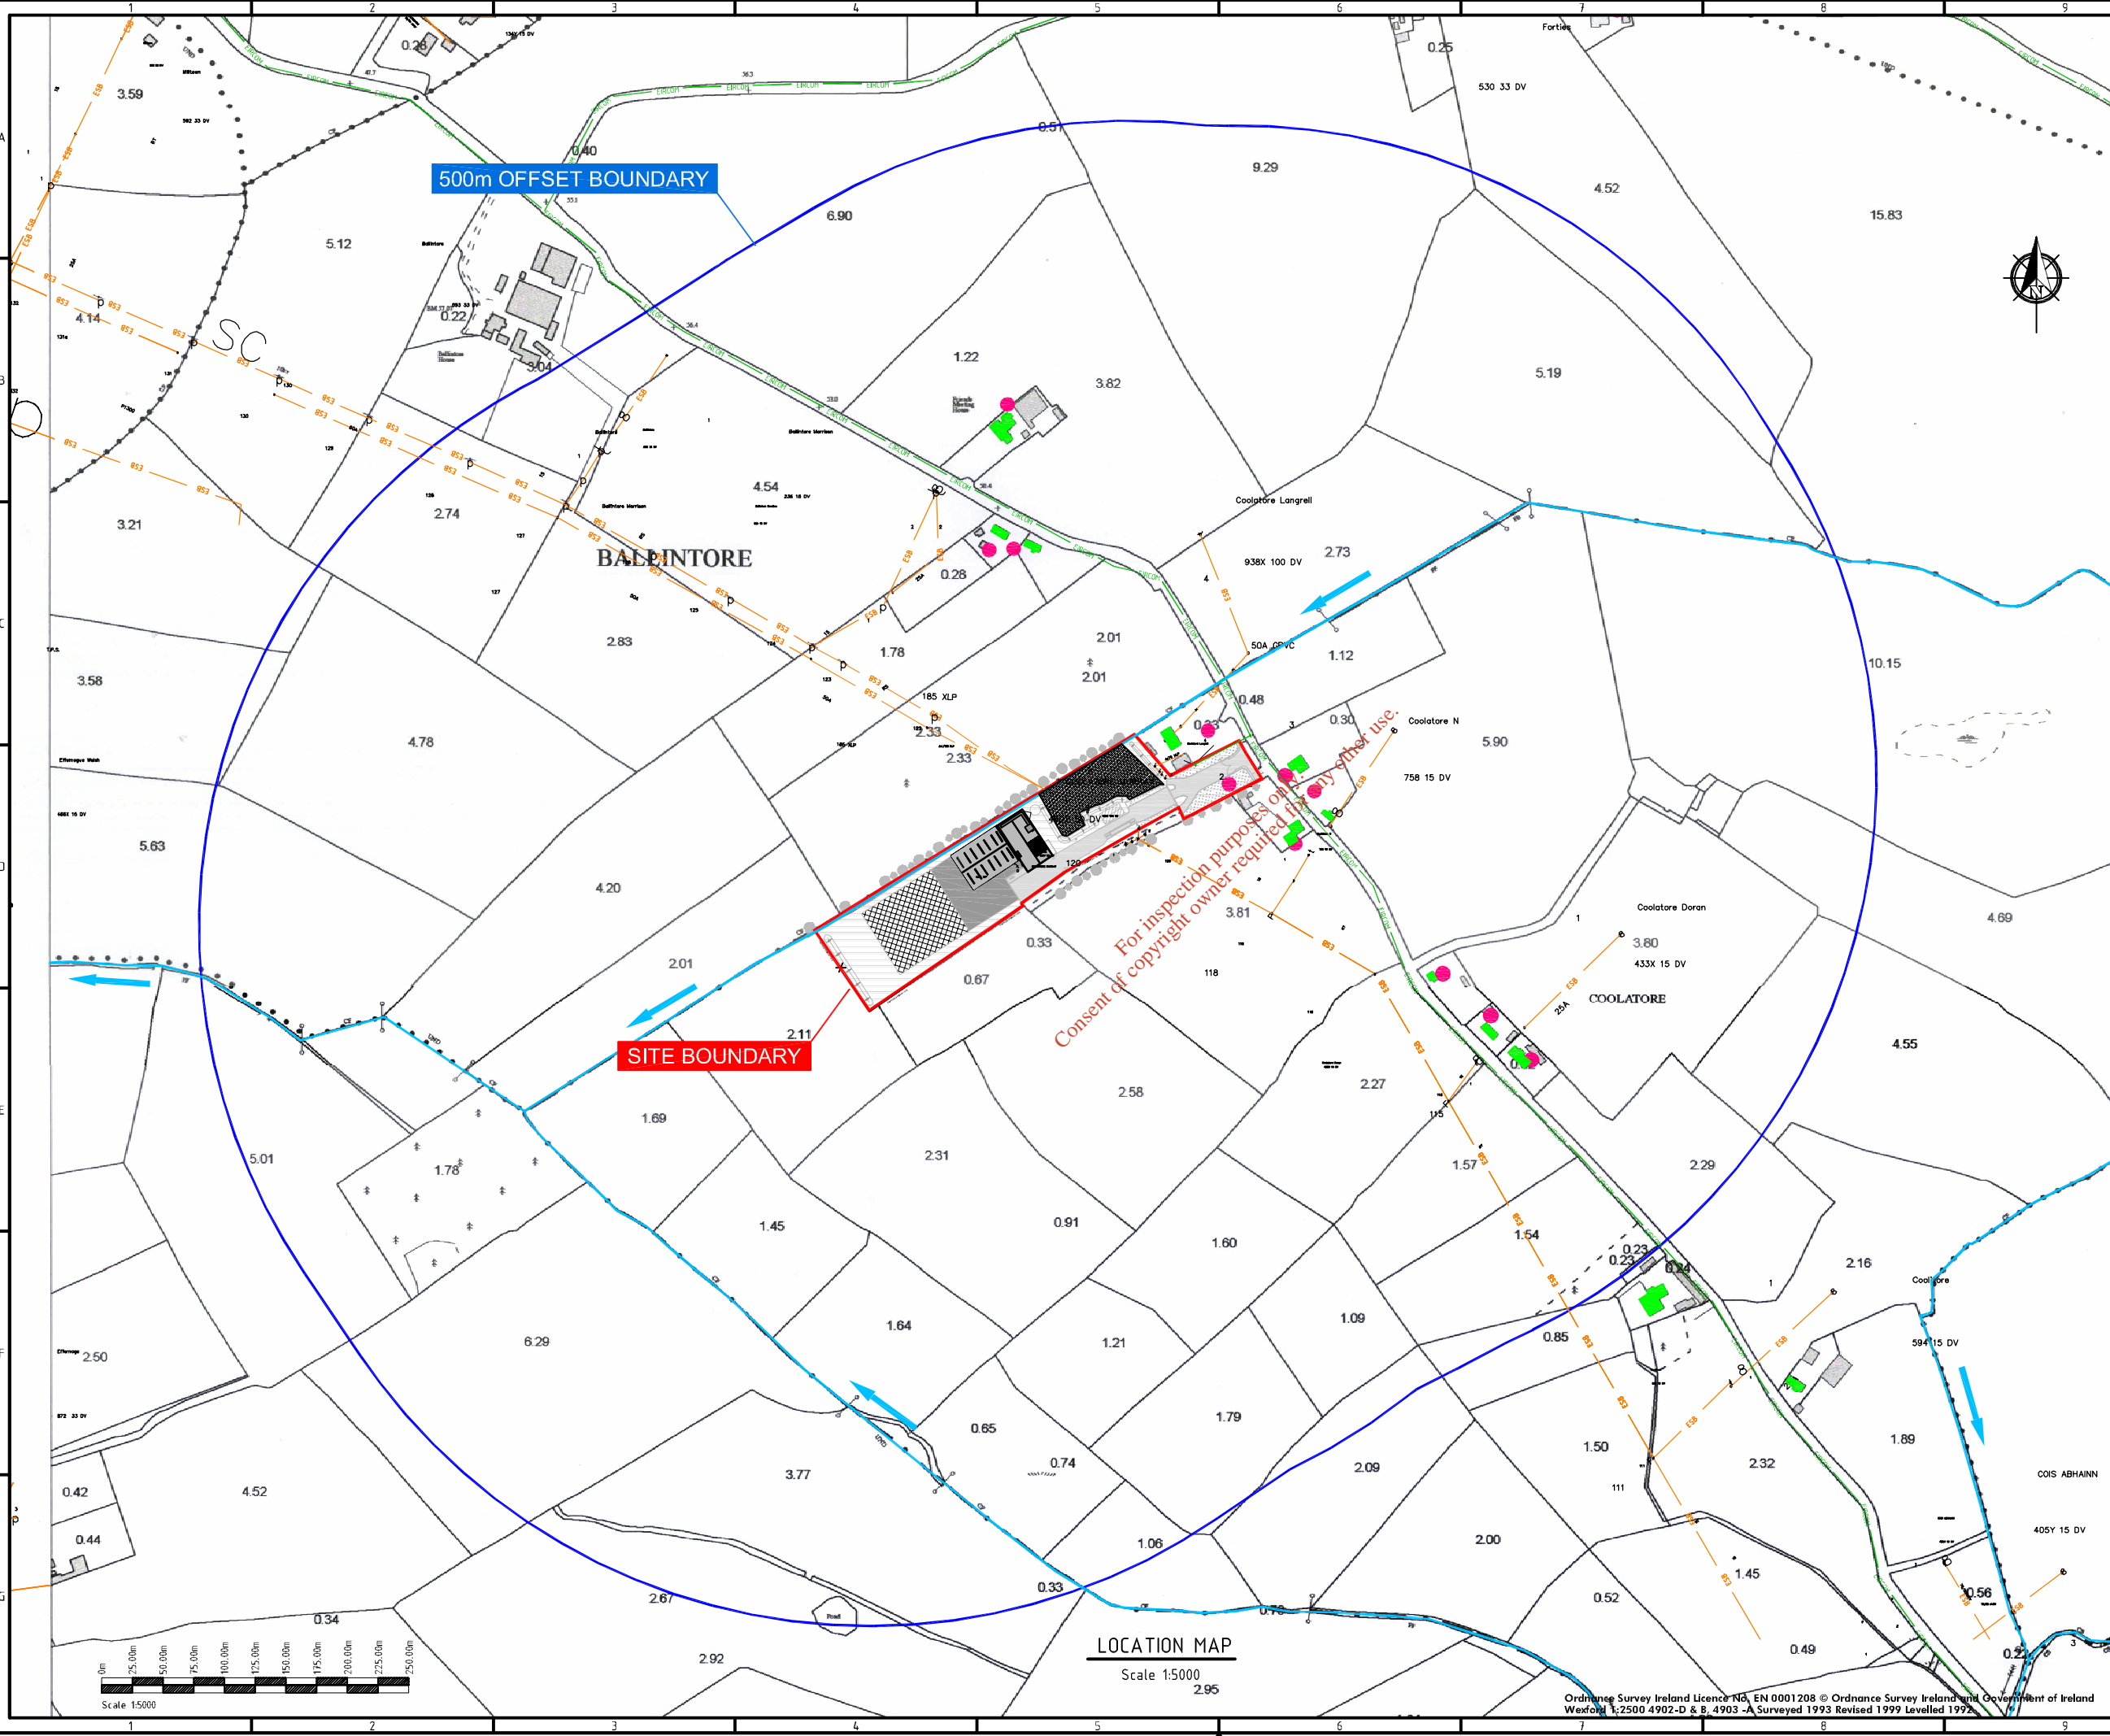

NOT FOR CONSTRUCTION UNLESS SPECIFICALLY STATED OTHERWISE

No part of this document may be reproduced or transmitted in any form or stored in any retrieval system of any nature without the written permission of Fehily Timoney & Company as copyright holder except as agreed for use on the project for which the document was originally issued.
Do not scale. Use figured dimensions only. If in doubt - Ask!

LEGEND:

- SITE BOUNDARY
- 500m OFFSET BOUNDARY
- ESB POWERLINES OVERGROUND
- PRIVATE WELLS
- HOUSES LOCATION
- RIVERS AND STREAMS
- EIRCOM LINES OVERGROUND

Rev. No.	Drawn	Check	Appd	Rev Origin	Date	Description
A				CORK	09.02.09	ISSUE FOR WASTE LICENCE APP NOT FOR CONSTRUCTION
Revision History						

Name of Client

MURRAY
WASTE RECYCLING
LIMITED

Name of Job

WASTE LICENCE APPLICATION
FERNS, CO. WEXFORD

Title of Drawing

1:5000
LOCATION MAP

Scales Used
1:5000

Dwg. No. **Ce07-253-01-204**

Rev. **A**

FEHILY TIMONEY & COMPANY

CONSULTANTS IN
ENGINEERING &
ENVIRONMENTAL
SCIENCES

Core House, Pouladuff Rd, Cork, Ireland.
T: +353-21-4964133, F: +353-21-4964464

Mill House, Ashdown Gate, Navan Rd, Dublin 15, Ireland.
T: +353-1-4583500, F: +353-1-4583501

W: www.fehilytimoney.ie, E: info@ftco.ie

For inspection purposes only. No other use.
Consent of copyright owner required for any other use.

LOCATION MAP
Scale 1:5000
2.95