



Murray Waste Recycling Ltd.
Application for Planning Permission
Drawing Schedule

Drawing Number	Drawing Name	Size	Scale
CE07-253-01- 001	Site Location Map (1:10560)	A3	1:10560
CE07-253-01- 002	Site Location Map (1:2500)	A3	1:2500
CE07-253-01- 003	Site Layout	A1	1:500
CE07-253-01- 101	Existing Recycling Building Details	A1	1:200
CE07-253-01- 102	Proposed Recycling Building Extension Floor & Roof Plan	A1	1:200
CE07-253-01- 103	Proposed Recycling Building Extension Elevation and Cross Section	A3	1:200
CE07-253-01- 104	Existing Administration Building	A3	1:100
CE07-253-01- 105	Site Details	A3	1:40 - 1:100

For inspection purposes only.
Consent of copyright owner required for any other use.

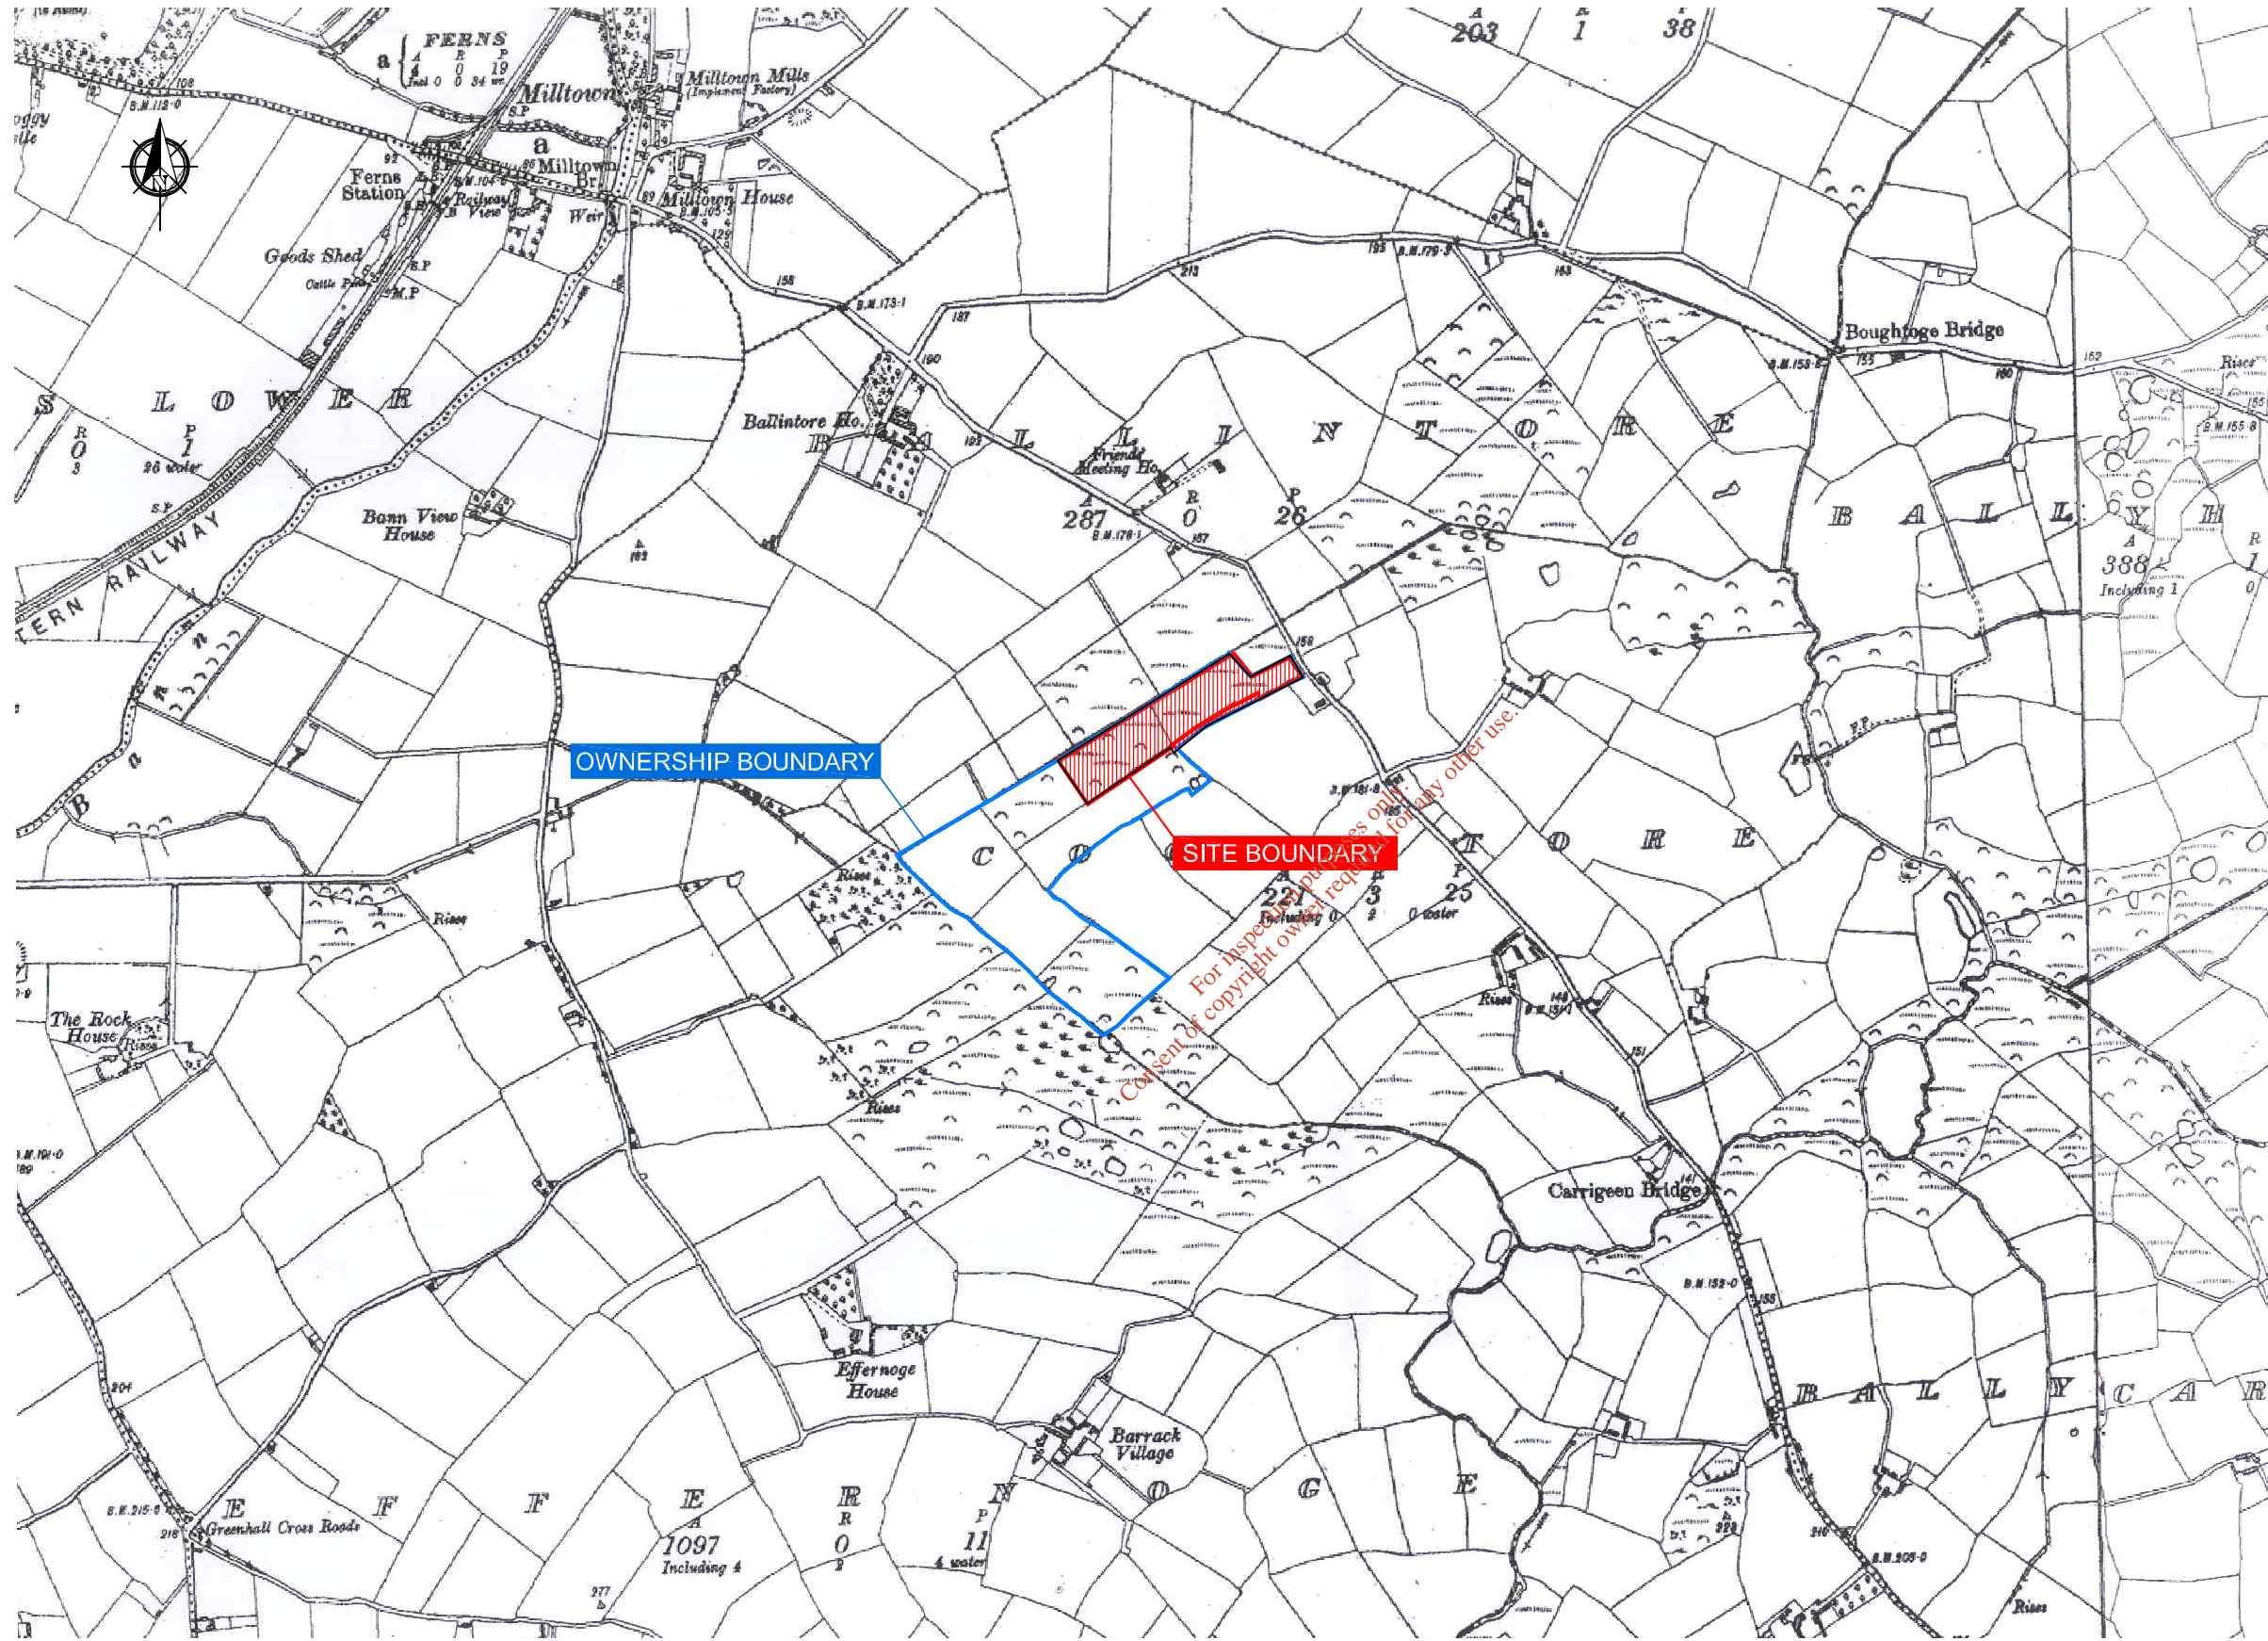

SITE LOCATION MAP
Scale 1:10560

 

NOT FOR CONSTRUCTION UNLESS SPECIFICALLY STATED OTHERWISE

No part of this document may be reproduced or transmitted in any form or stored in any retrieval system of any nature without the written permission of Fehily Timoney & Company as copyright holder except as agreed for use on the project for which the document was originally issued.
Do not scale. Use figured dimensions only. If in doubt - Add!

- LEGEND:**
- SITE BOUNDARY
 - OWNERSHIP BOUNDARY

Rev.	Drawn	Check	Appd	Rev Origin	Date	Description
A	KL	AK	DOS	Cork	09.02.09	PLANNING APPLICATION ISSUE NOT FOR CONSTRUCTION

Name of Client
MURRAY
WASTE RECYCLING LIMITED


Name of Job
WASTE LICENCE & PLANNING APPLICATION
FERNS, CO WEXFORD

Title of Drawing
1:10560
SITE LOCATION MAP

Scales Used	This Drawing was plotted to
1:10560	A3
Dwg. No.	Rev.
Ce07-253-01-001	A

FEHILY TIMONEY & COMPANY
CONSULTANTS IN ENGINEERING & ENVIRONMENTAL SCIENCES

Core House, Pouladuff Rd, Cork, Ireland.
T: +353-21-4964133, F: +353-21-4964464
Mill House, Ashdown Gate, Navan Rd, Dublin 15, Ireland.
T: +353-1-4583500, F: +353-1-4583501
W: www.fehilytimoney.ie, E: info@ftrco.ie

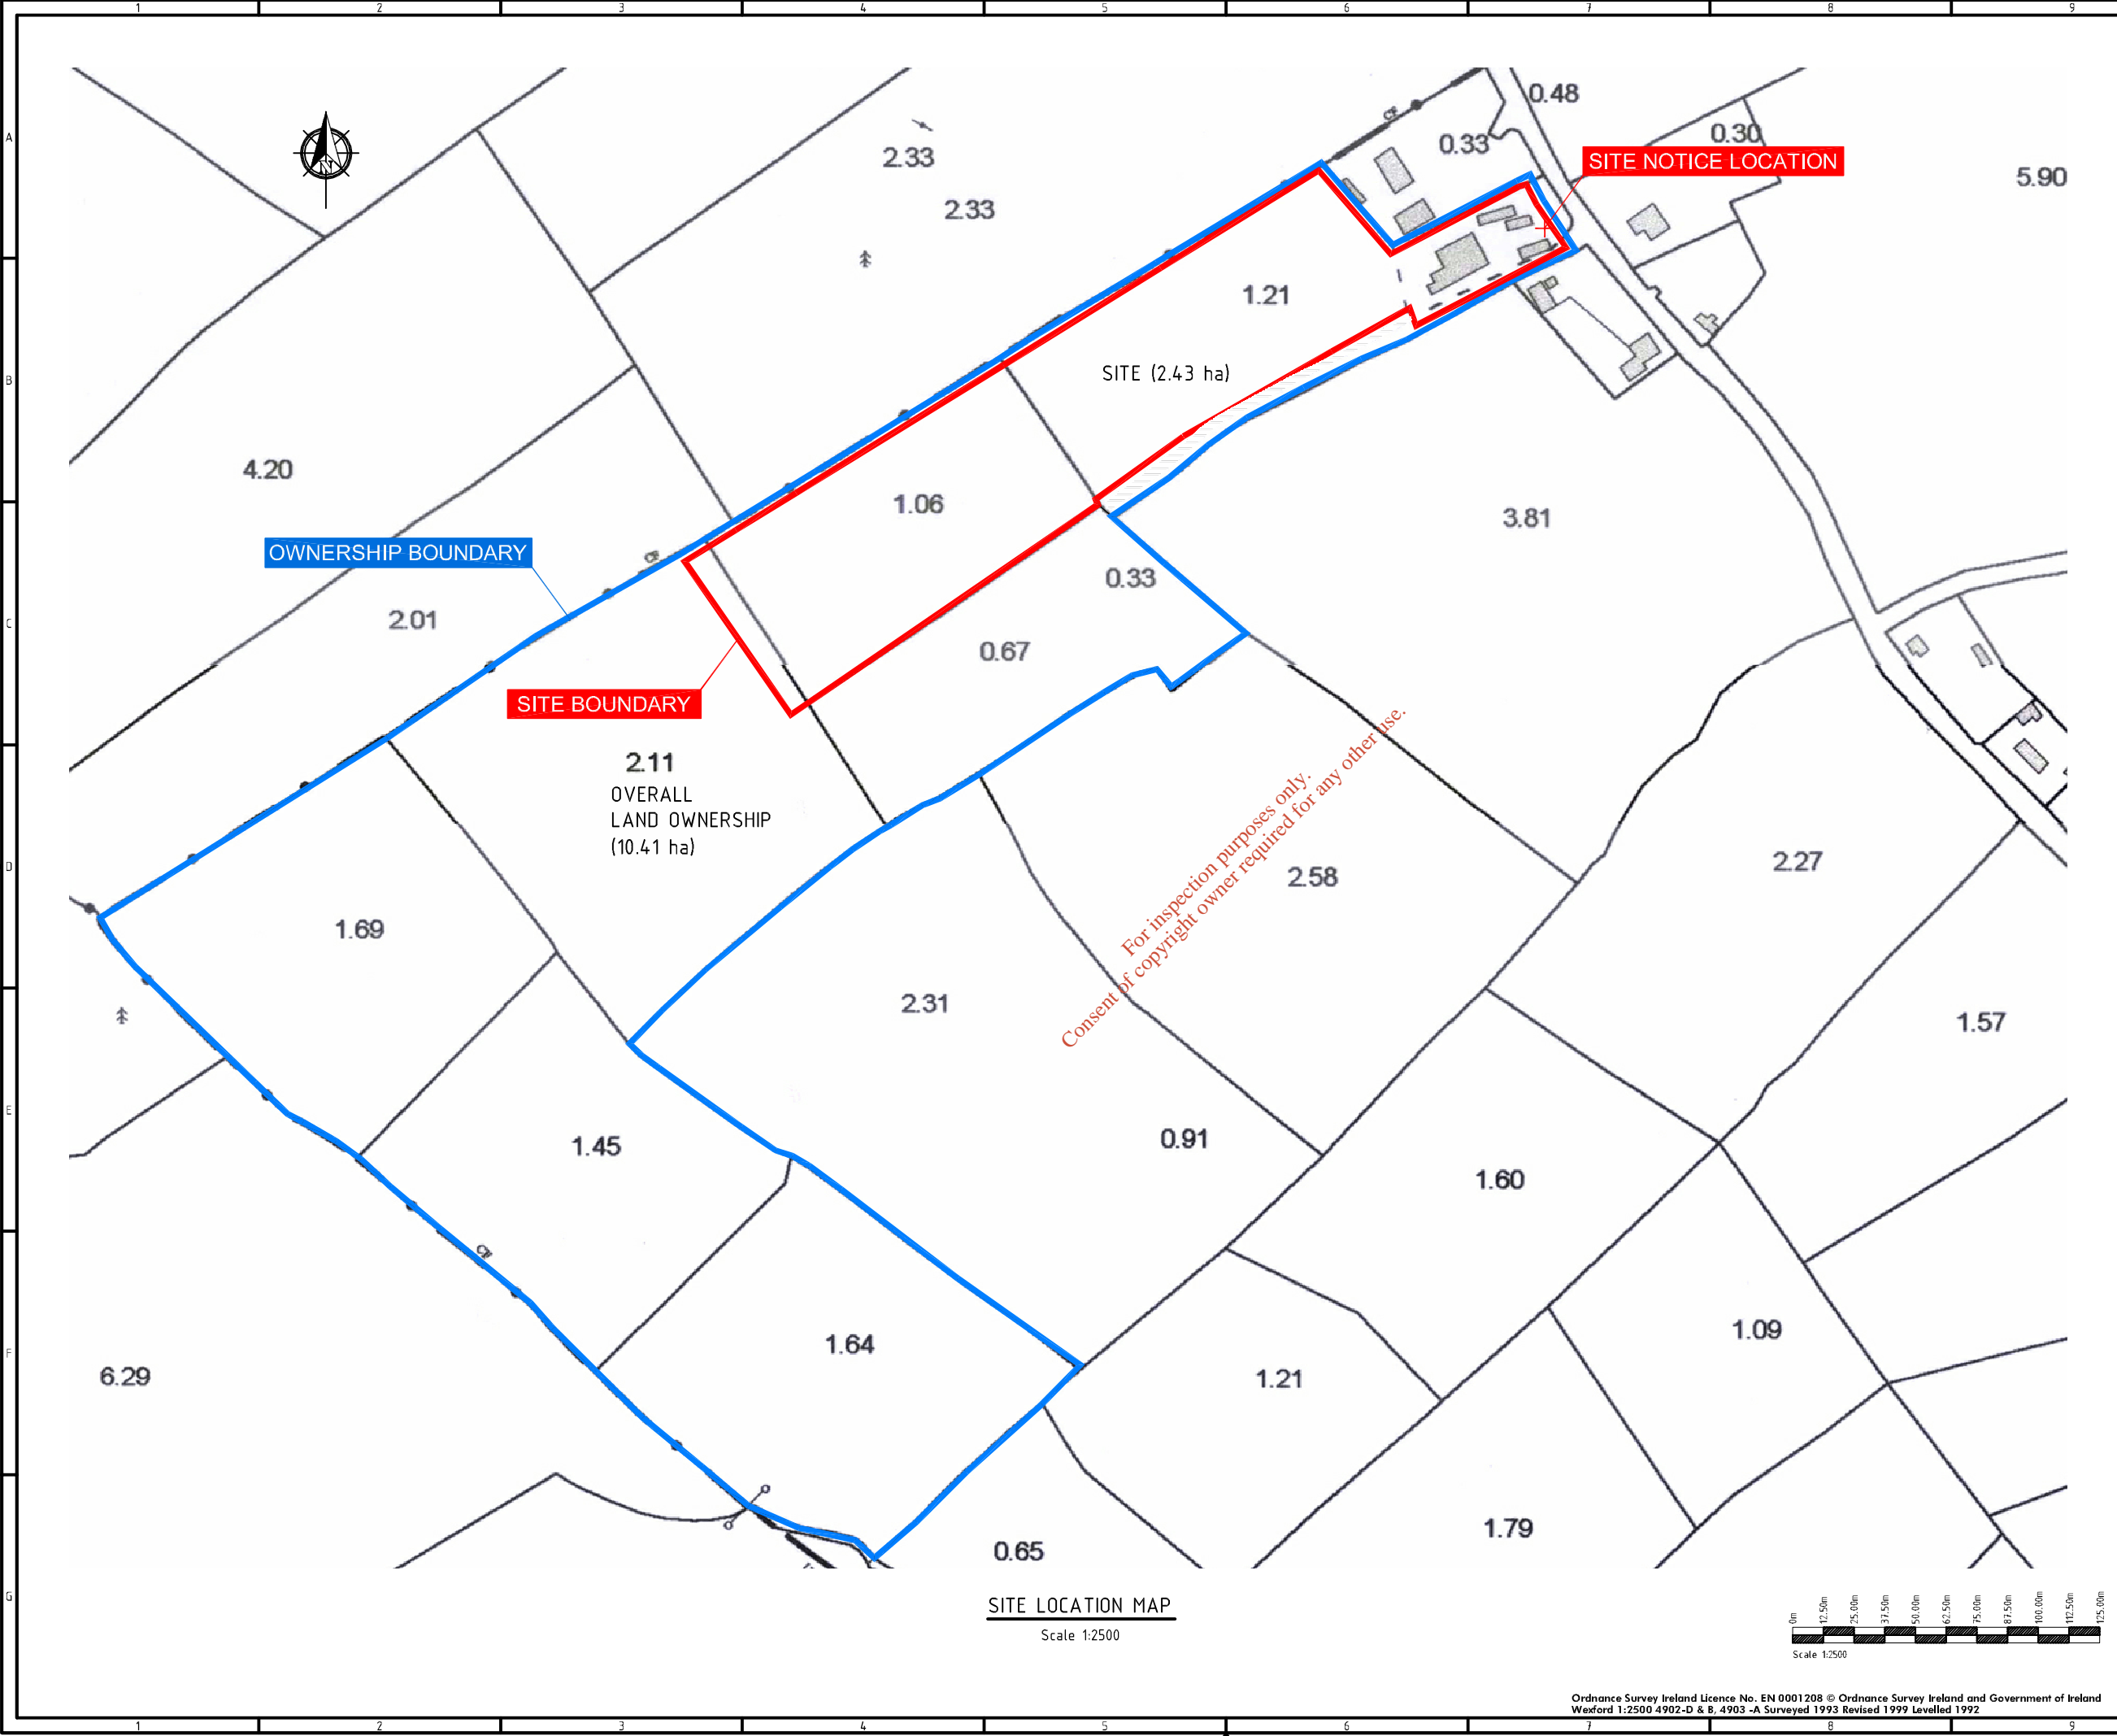

NOT FOR CONSTRUCTION UNLESS SPECIFICALLY STATED OTHERWISE

No part of this document may be reproduced or transmitted in any form or stored in any retrieval system of any nature without the written permission of Fehily Timoney & Company as copyright holder except as agreed for use on the project for which the document was originally issued. Do not scale. Use figured dimensions only. If in doubt - Ask!

LEGEND:
 SITE BOUNDARY
 OWNERSHIP BOUNDARY

MAP SHEETS

Digital Map
 4903 4964
 4965

1:2500
 4902-D 4903-A
 4902-B

Rev.	Drawn	Check	Appd	Rev Origin	Date	Description
A	KL	AK	DOS	Cork	09.02.09	PLANNING APPLICATION ISSUE NOT FOR CONSTRUCTION

Revision History

Name of Client



Name of Job
 WASTE LICENCE & PLANNING APPLICATION
 FERNS, CO. WEXFORD

Title of Drawing
 1:2500
 SITE LOCATION MAP

Scales Used
 1:2500
 Dwg. No. Ce07-253-01-002
 Rev. A

 **CONSULTANTS IN ENGINEERING & ENVIRONMENTAL SCIENCES**


Core House, Pouladuff Rd, Cork, Ireland.
 T: +353-21-4964133, F: +353-21-4964464
 Mill House, Ashdown Gate, Navan Rd, Dublin 15, Ireland.
 T: +353-1-4583500, F: +353-1-4583501
 W: www.fehilytimoney.ie, E: info@ftco.ie

 


SITE LOCATION MAP
 Scale 1:2500

Ordnance Survey Ireland Licence No. EN 0001208 © Ordnance Survey Ireland and Government of Ireland
 Wexford 1:2500 4902-D & B, 4903 -A Surveyed 1993 Revised 1999 Levelled 1992

NOT FOR CONSTRUCTION UNLESS SPECIFICALLY STATED OTHERWISE
 No part of this document may be reproduced or transmitted in any form or stored in any retrieval system of any nature without the written permission of Fehily Timoney & Company as copyright holder except as agreed for use on the project for which the document was originally issued.
 Do not scale. Use figured dimensions only. If in doubt - Add!

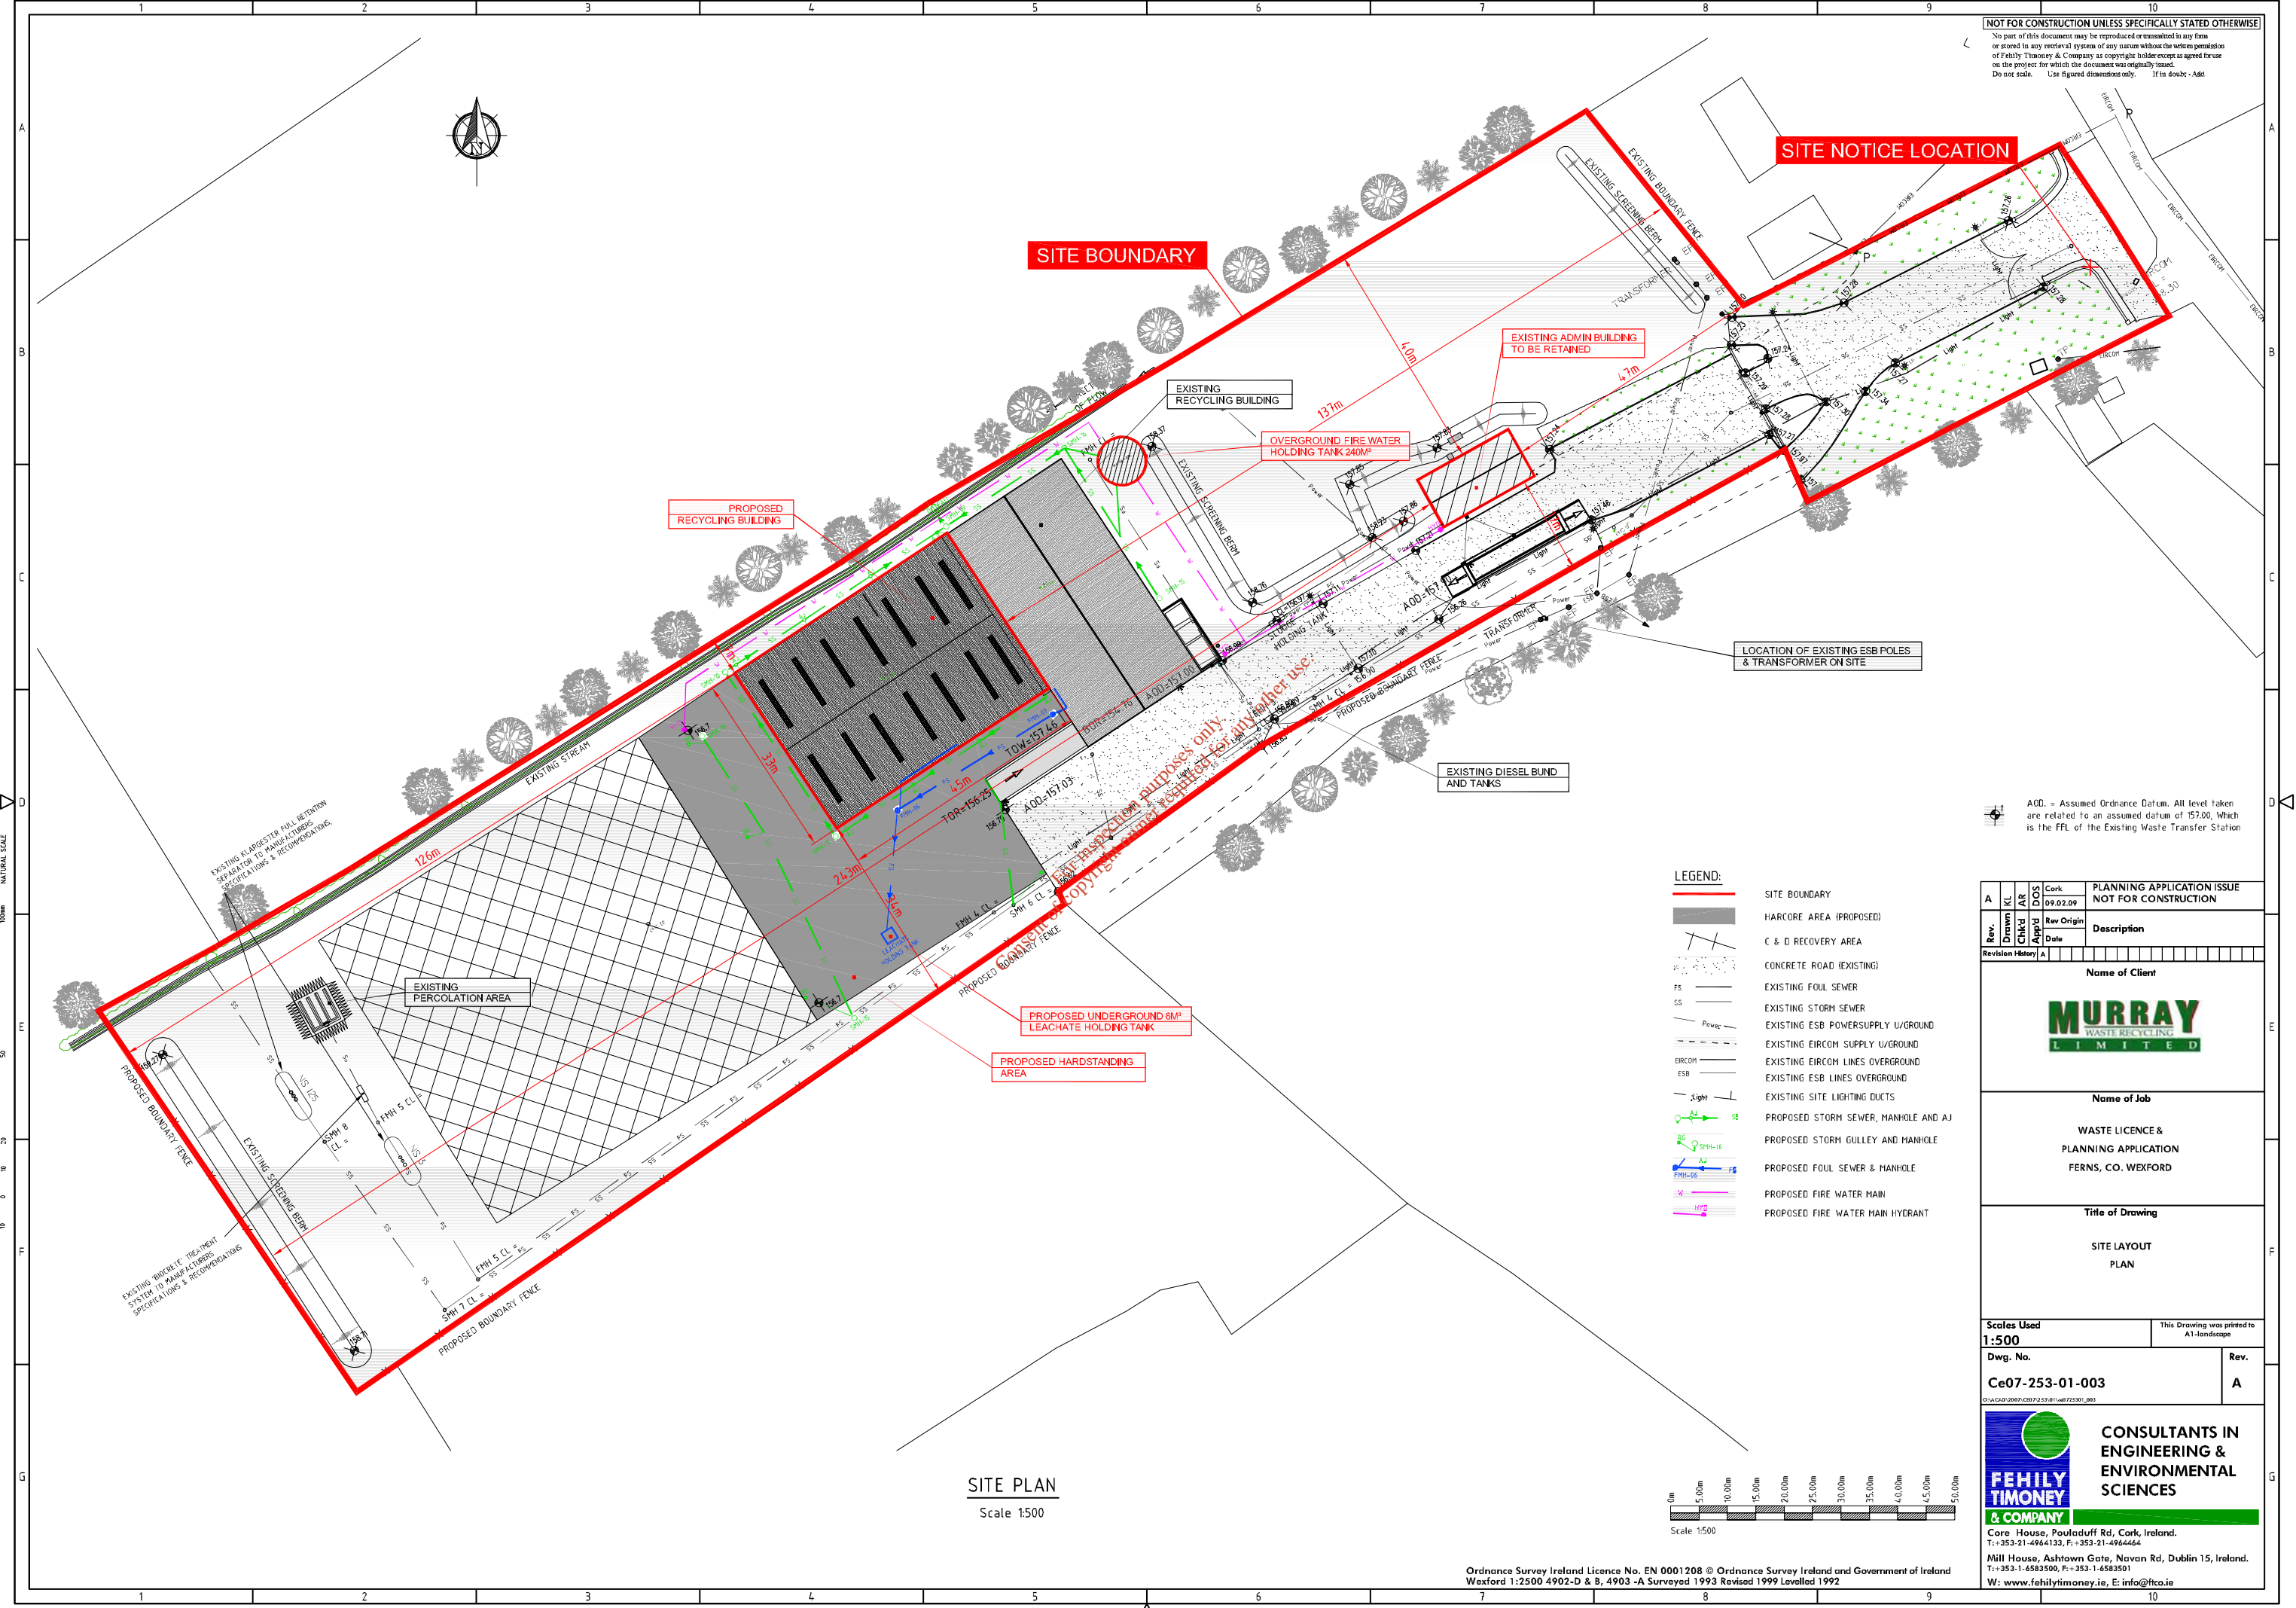

SITE PLAN
 Scale 1:500

 

LEGEND:

[Red Line]	SITE BOUNDARY
[Grey Area]	HARCORE AREA (PROPOSED)
[Dotted Area]	C & D RECOVERY AREA
[Dashed Line]	CONCRETE ROAD (EXISTING)
[Line with 'FS']	EXISTING FOUL SEWER
[Line with 'SS']	EXISTING STORM SEWER
[Line with 'Power']	EXISTING ESB POWERSUPPLY U/GROUND
[Line with 'EIRCOM']	EXISTING EIRCOM SUPPLY U/GROUND
[Line with 'ESB']	EXISTING EIRCOM LINES OVERGROUND
[Line with 'Light']	EXISTING SITE LIGHTING DUCTS
[Green Line]	PROPOSED STORM SEWER, MANHOLE AND AJ
[Blue Line]	PROPOSED STORM GULLY AND MANHOLE
[Red Line]	PROPOSED FOUL SEWER & MANHOLE
[Purple Line]	PROPOSED FIRE WATER MAIN
[Pink Line]	PROPOSED FIRE WATER MAIN HYDRANT

AOD. = Assumed Ordnance Datum. All level taken are related to an assumed datum of 157.00, which is the FFL of the Existing Waste Transfer Station

Drawn	KL	AS	CS	Cork	09.02.09	PLANNING APPLICATION ISSUE NOT FOR CONSTRUCTION
Checked	AS	AS	AS	Rev Origin		Description
Approved	AS	AS	AS	Date		
Revision History						

Name of Client	
MURRAY WASTE RECYCLING LIMITED	
Name of Job	
WASTE LICENCE & PLANNING APPLICATION FERNS, CO. WEXFORD	
Title of Drawing	
SITE LAYOUT PLAN	
Scales Used	This Drawing was printed to
1:500	A1-landscape
Dwg. No.	Rev.
Ce07-253-01-003	A

FEHILY TIMONEY & COMPANY

CONSULTANTS IN
 ENGINEERING &
 ENVIRONMENTAL
 SCIENCES

Core House, Pouladuff Rd, Cork, Ireland.
 T: +353-21-4964133, F: +353-21-4964464

Mill House, Ashdown Gate, Navan Rd, Dublin 15, Ireland.
 T: +353-1-6583500, F: +353-1-6583501

W: www.fehilytimoney.ie, E: info@ftco.ie