



Murray Waste Recycling Ltd.
Application for Planning Permission
Drawing Schedule

Drawing Number	Drawing Name	Size	Scale
CE07-253-01- 001	Site Location Map (1:10560)	A3	1:10560
CE07-253-01- 002	Site Location Map (1:2500)	A3	1:2500
CE07-253-01- 003	Site Layout	A1	1:500
CE07-253-01- 101	Existing Recycling Building Details	A1	1:200
CE07-253-01- 102	Proposed Recycling Building Extension Floor & Roof Plan	A1	1:200
CE07-253-01- 103	Proposed Recycling Building Extension Elevation and Cross Section	A3	1:200
CE07-253-01- 104	Existing Administration Building	A3	1:100
CE07-253-01- 105	Site Details	A3	1:40 - 1:100



For inspection purposes only.
Consent of copyright owner required for any other use.

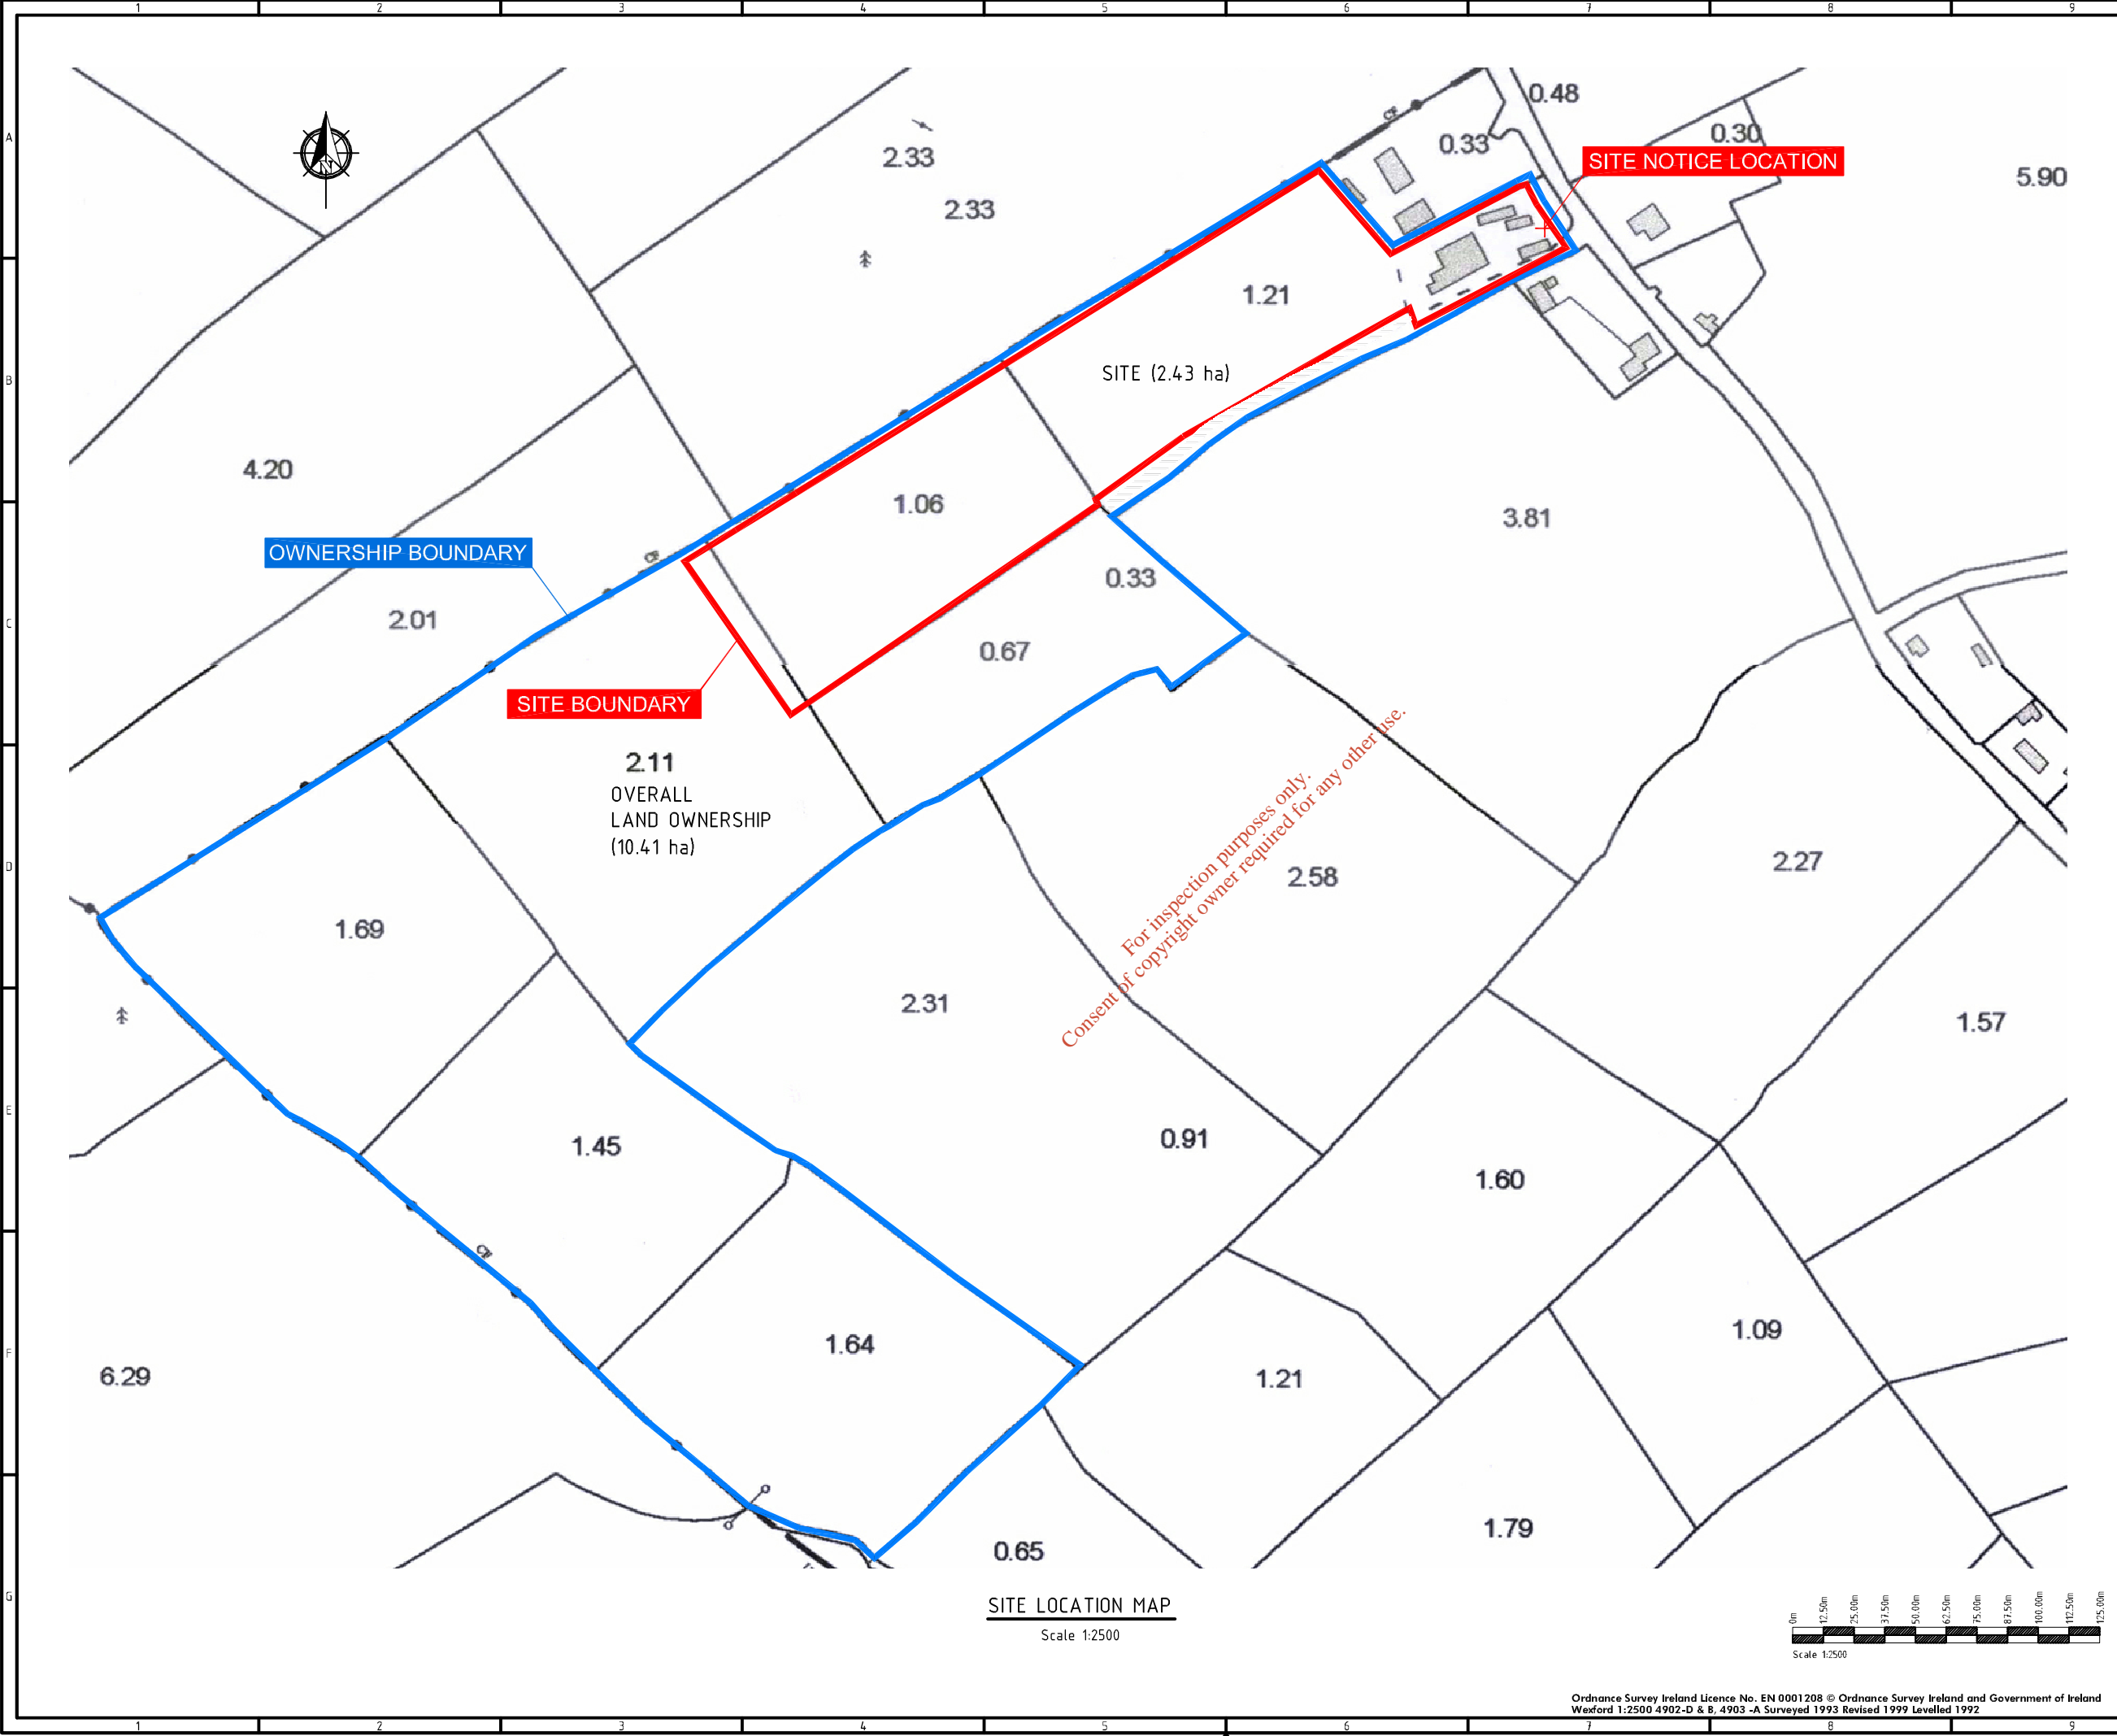

 SITE LOCATION MAP
Scale 1:2500



NOT FOR CONSTRUCTION UNLESS SPECIFICALLY STATED OTHERWISE
No part of this document may be reproduced or transmitted in any form or stored in any retrieval system of any nature without the written permission of Fehily Timoney & Company as copyright holder except as agreed for use on the project for which the document was originally issued.
Do not scale. Use figured dimensions only. If in doubt - Ask!

LEGEND:
 SITE BOUNDARY
 OWNERSHIP BOUNDARY

MAP SHEETS

Digital Map
4903 4964
4965

1:2500
4902-D 4903-A
4902-B

Rev. No.	Drawn	Check	Appd	Rev Origin	Date	Description
Revision History						

Name of Client



Name of Job

WASTE LICENCE &
PLANNING APPLICATION
FERNS, CO. WEXFORD

Title of Drawing

1:2500
SITE LOCATION MAP


Scales Used
1:2500

Dwg. No. **Ce07-253-01-002** Rev. **A**



**CONSULTANTS IN
ENGINEERING &
ENVIRONMENTAL
SCIENCES**

Core House, Pouladuff Rd, Cork, Ireland.
T: +353-21-4964133, F: +353-21-4964464
Mill House, Ashdown Gate, Navan Rd, Dublin 15, Ireland.
T: +353-1-4583500, F: +353-1-4583501
W: www.fehilytimoney.ie, E: info@ftco.ie

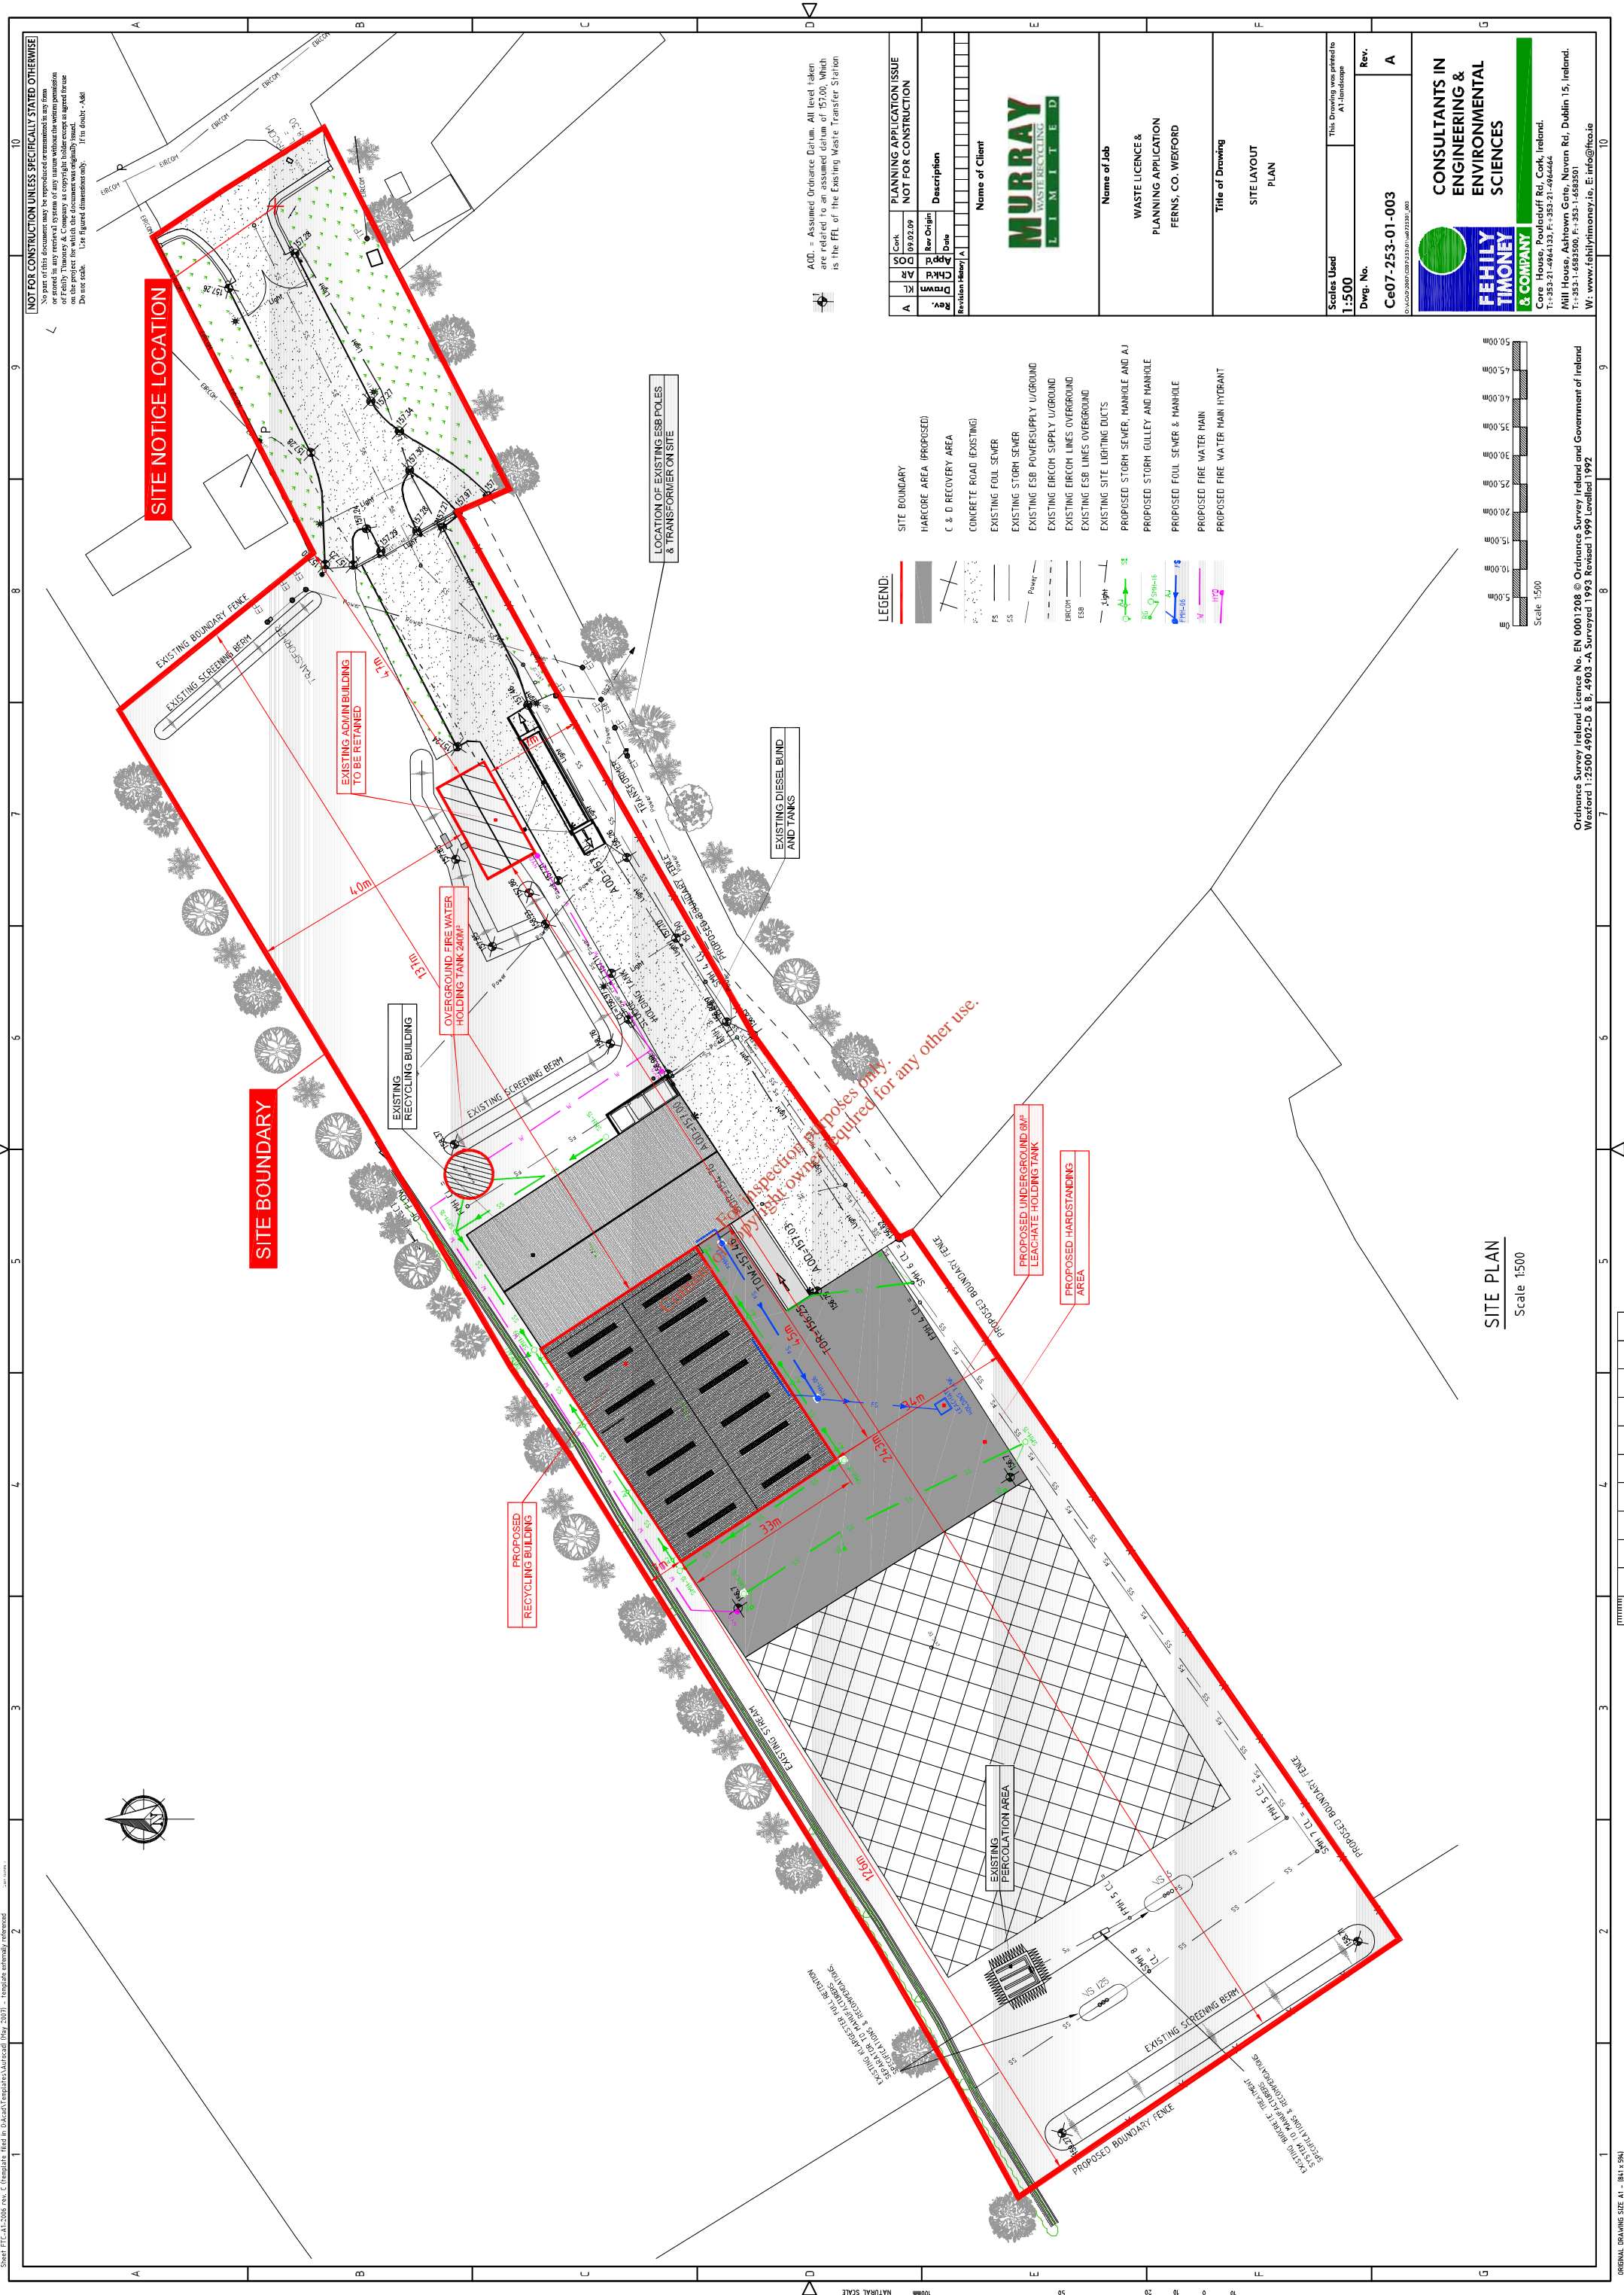

NOT FOR CONSTRUCTION UNLESS SPECIFICALLY STATED OTHERWISE
 This drawing is the property of the client and is not to be used for any other purpose without the written permission of Feihly Timoney & Company. It is a copyright document and its use for any other project without the written permission of Feihly Timoney & Company is prohibited. All dimensions are in meters unless otherwise stated. Do not scale. Use figured dimensions only. If in doubt - Ask!

AOD = Assumed Ordnance Datum. All levels taken are related to an assumed datum of 57.00, which is the FFL of the Existing Waste Transfer Station

Rev	By	Date	Description
1	CH	19/02/09	PLANNING APPLICATION ISSUE NOT FOR CONSTRUCTION
2	CH	19/02/09	PLANNING APPLICATION ISSUE NOT FOR CONSTRUCTION
Symbol	Description
[Red Line]	SITE BOUNDARY
[Grey Hatched Area]	HARDCORE AREA (PROPOSED)
[Dotted Area]	C & D RECOVERY AREA
[Dashed Line]	CONCRETE ROAD (EXISTING)
[Solid Line]	EXISTING FOUL SEWER
[Dashed Line]	EXISTING STORM SEWER
[Dotted Line]	EXISTING ESB POWERSUPPLY U/GROUND
[Dotted Line]	EXISTING EIRCWM SUPPLY U/GROUND
[Dotted Line]	EXISTING EIRCWM LINES OVERGROUND
[Dotted Line]	EXISTING ESB LINES OVERGROUND
[Dotted Line]	EXISTING SITE LIGHTING DUCTS
[Green Line]	PROPOSED STORM SEWER, MANHOLE AND AJ
[Green Line]	PROPOSED STORM GULLY AND MANHOLE
[Blue Line]	PROPOSED FOUL SEWER & MANHOLE
[Blue Line]	PROPOSED FIRE WATER MAIN
[Blue Line]	PROPOSED FIRE WATER MAIN HYDRANT

SITE PLAN
 Scale 1:500

Ordnance Survey Ireland Licence No. EN 00012008 © Ordnance Survey Ireland and Government of Ireland
 Westford 1:2500 4902-D & B, 4903 -A Surveyed 1993 Revised 1999 Levelled 1992

MURRAY
 WASTE RECYCLING
 L I M I T E D

Name of Client
MURRAY
 WASTE RECYCLING
 L I M I T E D

Name of Job
 WASTE LICENCE &
 PLANNING APPLICATION
 FERNS, CO. WEXFORD

Title of Drawing
 SITE LAYOUT
 PLAN

Scale Used
 1:500


Dwg. No.
 Ce07-253-01-003

Rev.
 A

CONSULTANTS IN
 ENGINEERING &
 ENVIRONMENTAL
 SCIENCES

**FEHILY
 TIMONEY
 & COMPANY**

Core House, Poulisfield Rd, Cork, Ireland.
 T: +353 21 4864133, F: +353 21 4864444
 Mill House, Ashdown Gate, Noyan Rd, Dublin 15, Ireland.
 T: +353 1 4583500, F: +353 1 4583501
 W: www.feihlytimoney.ie, E: info@ftco.ie

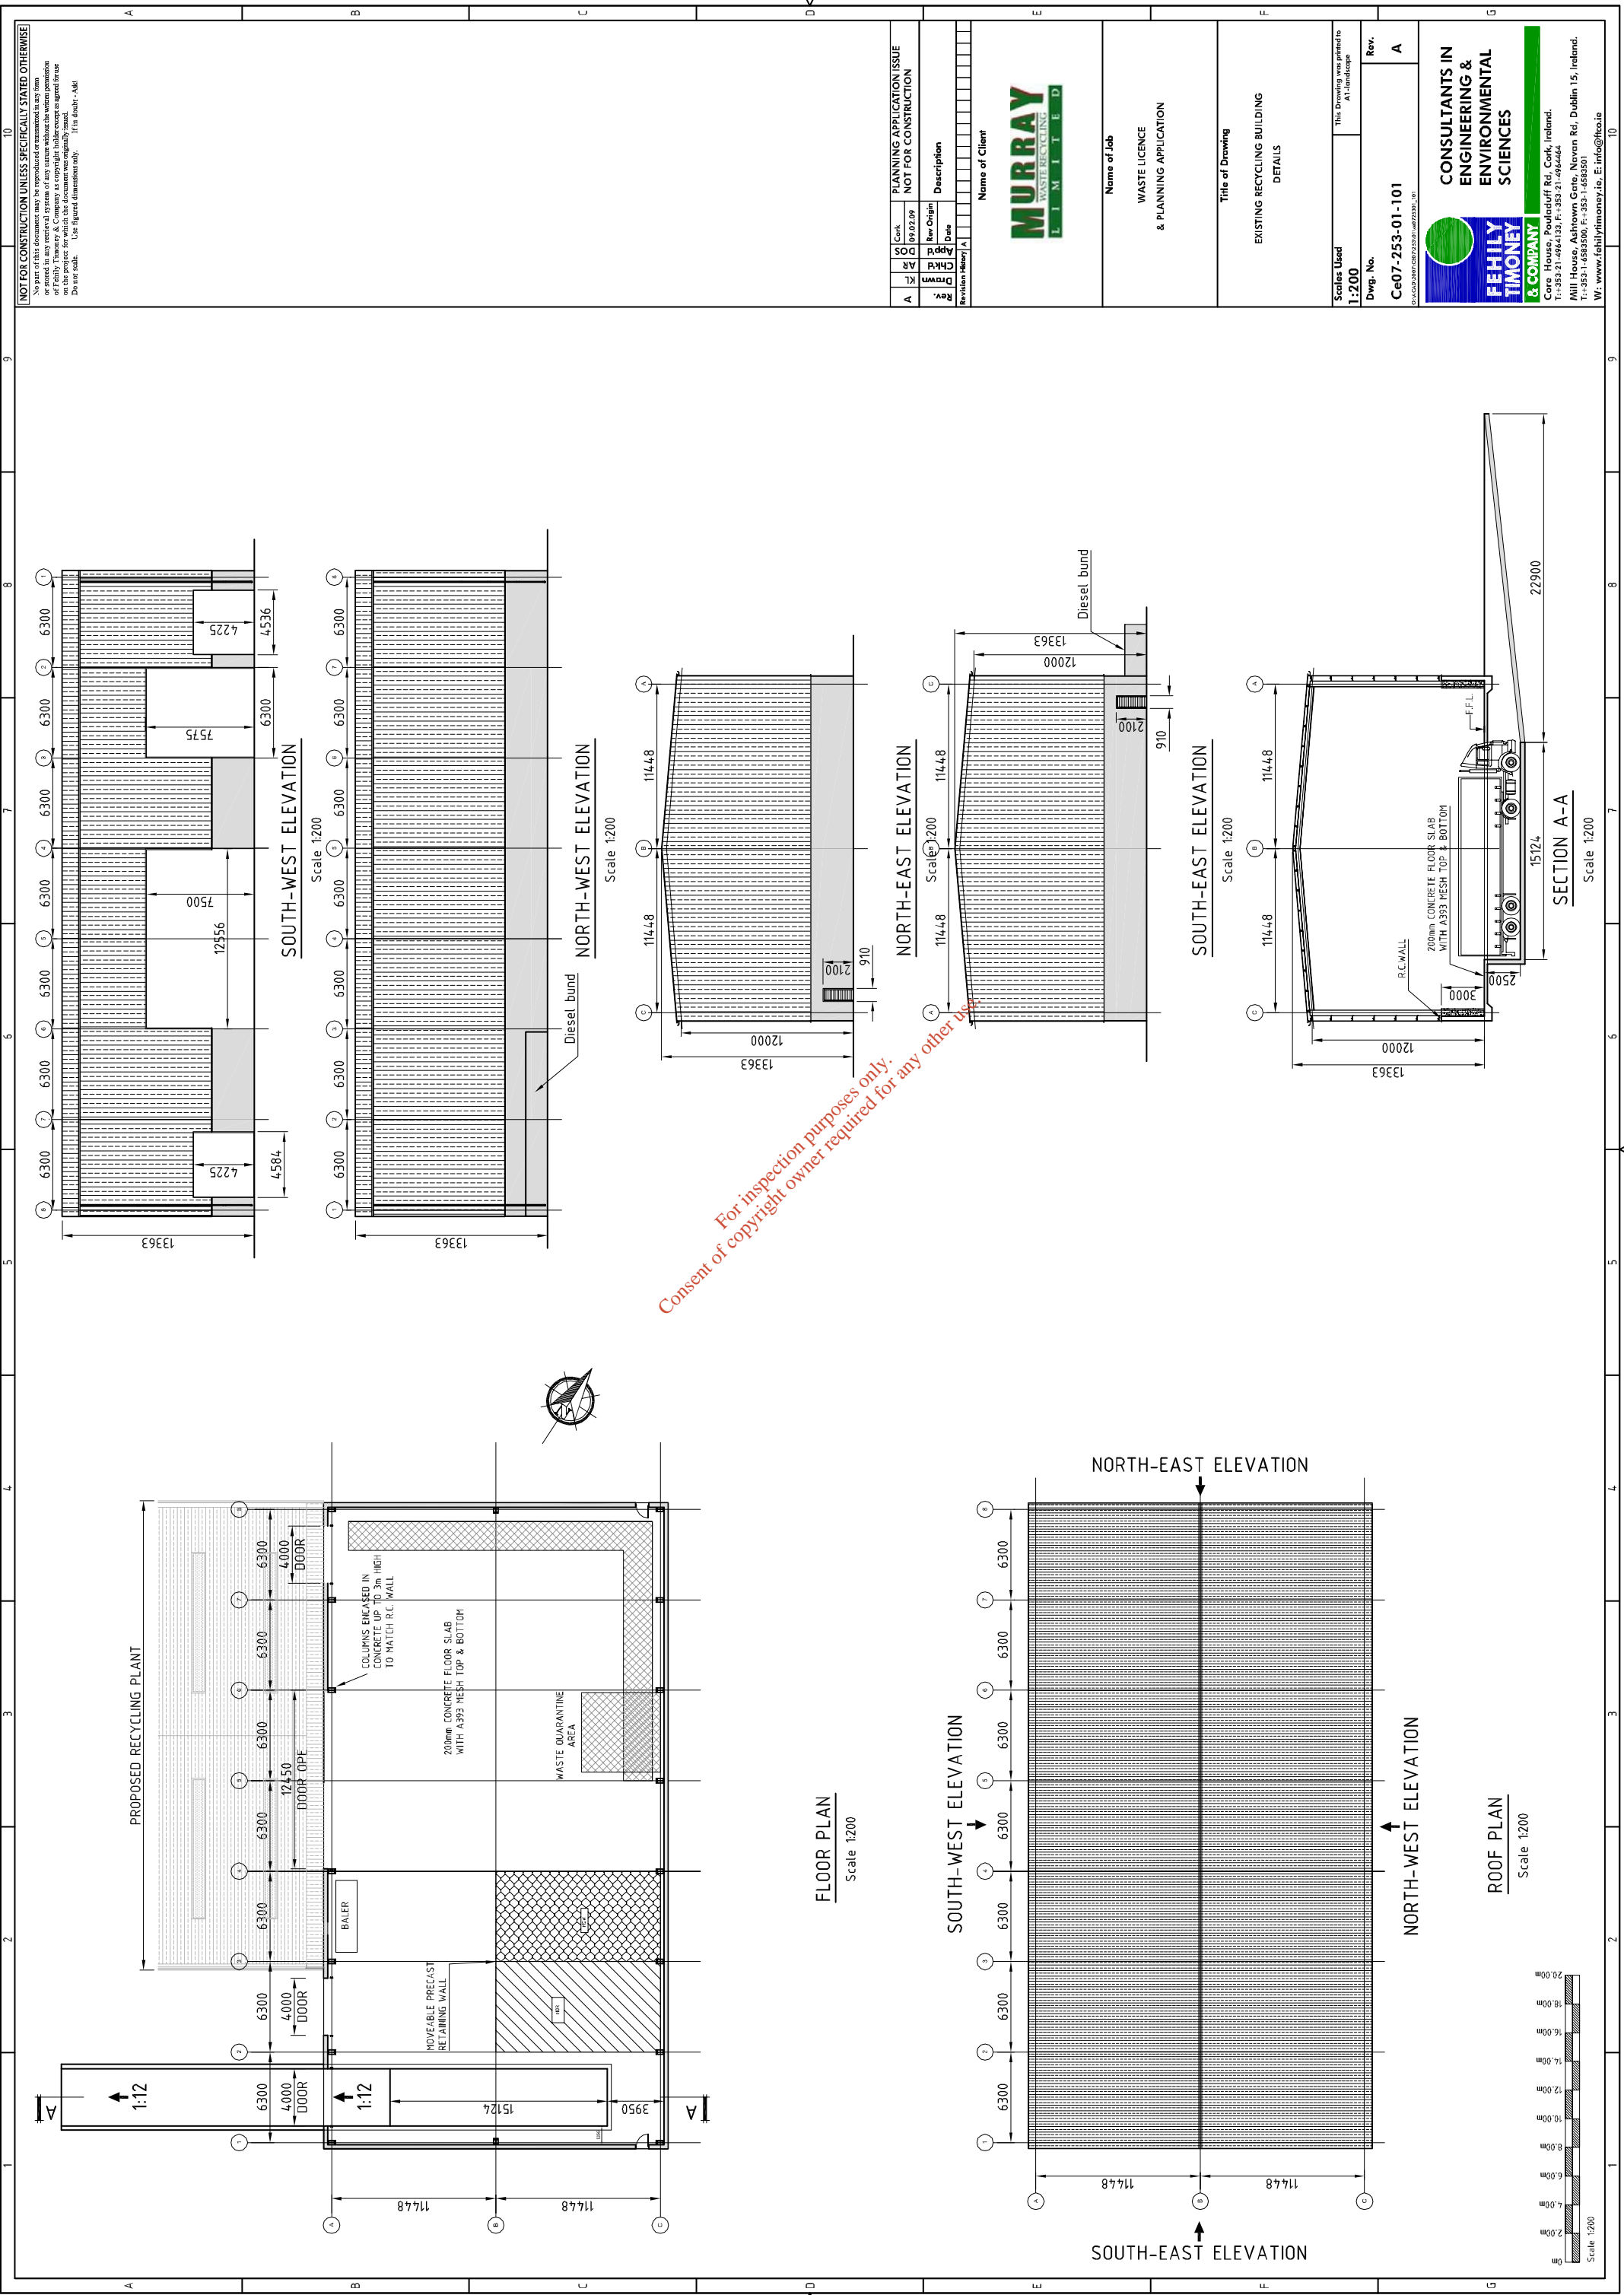

NOT FOR CONSTRUCTION UNLESS SPECIFICALLY STATED OTHERWISE
 This drawing is the property of Feihily Timoney & Company and is not to be used for any other project without the written permission of Feihily Timoney & Company. It is the responsibility of the user to ensure that the drawing is used for the project for which it was originally issued.
 Do not scale. Use figured dimensions only. If in doubt - Ask!

NO	REV	DATE	DESCRIPTION
1	01	19/02/09	PLANNING APPLICATION ISSUE NOT FOR CONSTRUCTION

Name of Client
MURRAY
 WASTE RECYCLING
 LIMITED

Name of Job
 WASTE LICENCE
 & PLANNING APPLICATION


Title of Drawing
 EXISTING RECYCLING BUILDING
 DETAILS

Scales Used
1:200
 This Drawing was printed to A1 Landscape

Dwg. No.
Ce07-253-01-101

FEHILY TIMONEY & COMPANY
 CONSULTANTS IN ENGINEERING & ENVIRONMENTAL SCIENCES
 Core House, Poulisfield Rd, Cork, Ireland.
 T: +353 21 4964133, F: +353 21 4964444
 Mill House, Ashdown Gate, Navan Rd, Dublin 15, Ireland.
 T: +353 1 4583500, F: +353 1 4583501
 W: www.feihilytimoney.ie, E: info@ftco.ie

For inspection purposes only.
 Consent of copyright owner required for any other use.

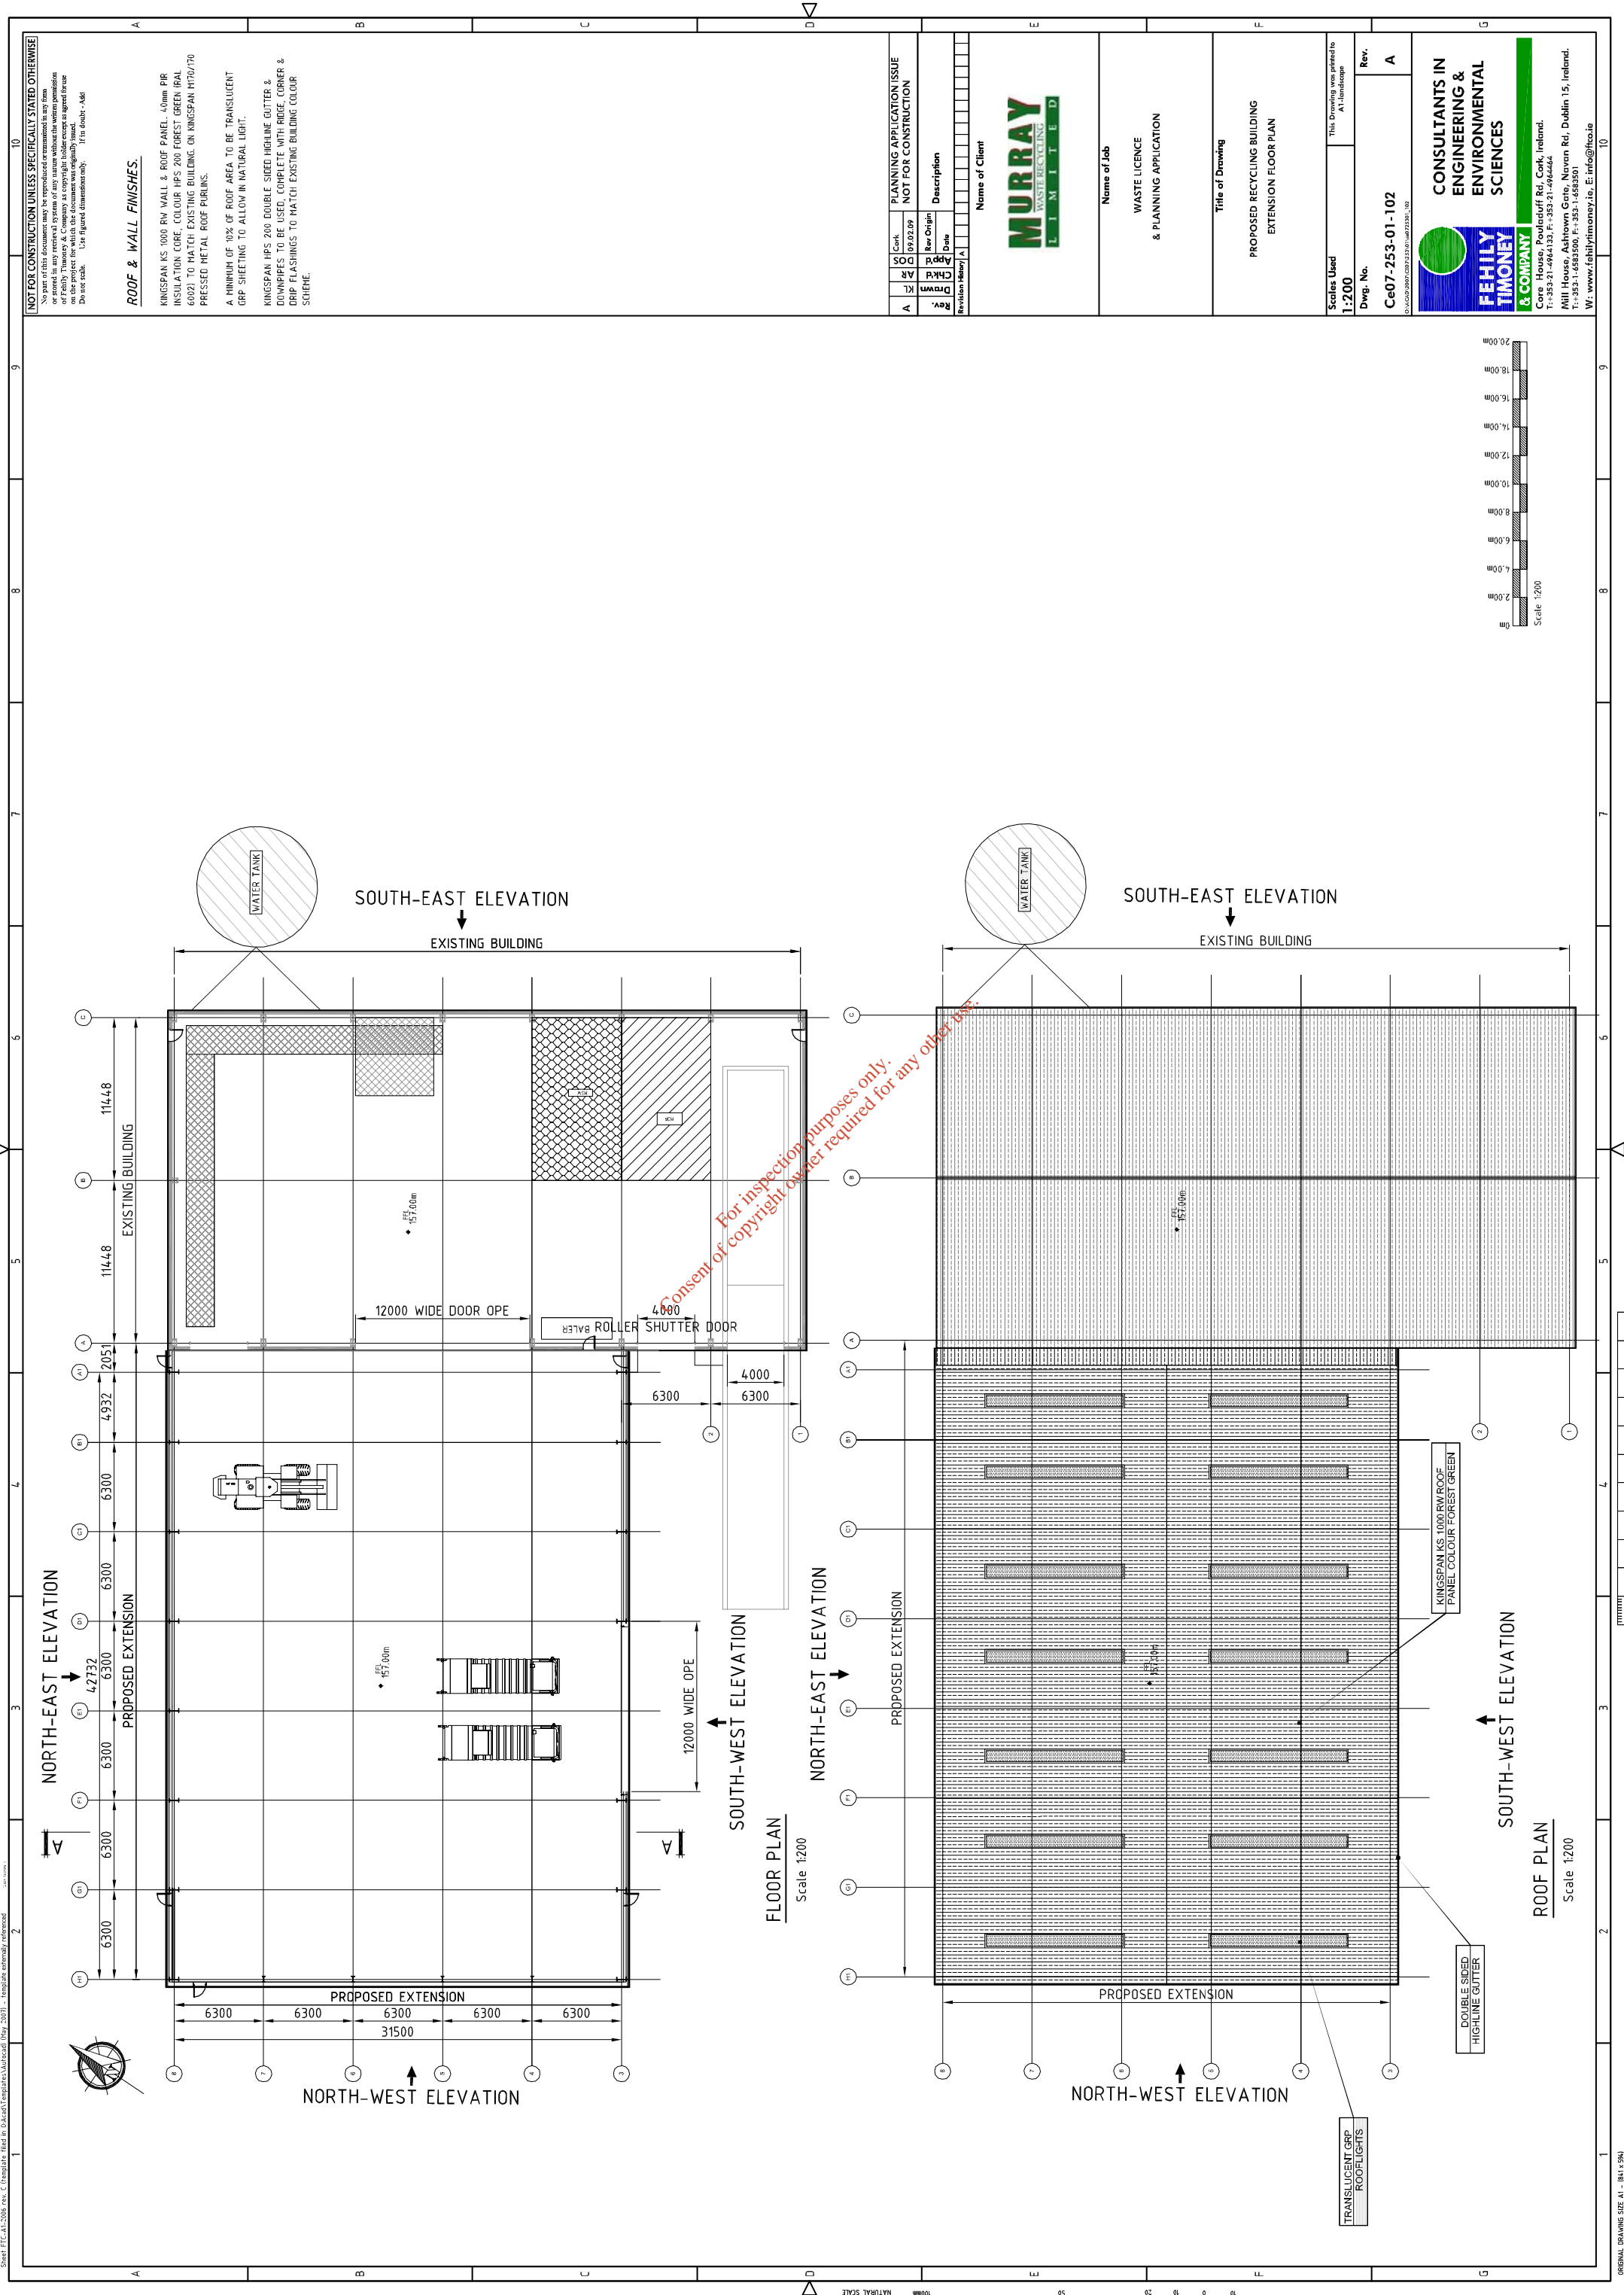

NOT FOR CONSTRUCTION UNLESS SPECIFICALLY STATED OTHERWISE

This drawing is the property of Feihly Timoney & Company and shall remain the property of Feihly Timoney & Company unless otherwise stated. It is not to be used for any other project without the written permission of Feihly Timoney & Company as copyright holder except as agreed for use on the project for which the drawing was originally issued.

Do not scale. Use figured dimensions only. If in doubt, ask!

ROOF & WALL FINISHES.

KINGSPAN K5 1000 RW WALL & ROOF PANEL, 40mm PIR INSULATION CORE, COLOUR HPS 200 FOREST GREEN (RAL 6002) TO MATCH EXISTING BUILDING. ON KINGSPAN MY70/170 PRESSED METAL ROOF PURLINS.

A MINIMUM OF 10% OF ROOF AREA TO BE TRANSLUCENT GRP SHEETING TO ALLOW IN NATURAL LIGHT.

KINGSPAN HPS 200 DOUBLE SIDED HIGHLINE GUTTER & DOWNPIPES TO BE USED, COMPLETE WITH ROOF, CORNER & DRIP FLASHINGS TO MATCH EXISTING BUILDING COLOUR SCHEME.

PLANNING APPLICATION ISSUE	
NO	DESCRIPTION
1	NOT FOR CONSTRUCTION

NO	DATE	BY	CHKD	APPD
1	19/02/09	SK	AP	RT
2				
3				
4				
5				
6				
7				
8				
9				
10				

NO	REV	DESCRIPTION
1	A	PLANNING APPLICATION ISSUE NOT FOR CONSTRUCTION

Name of Client

MURRAY
WASTE RECYCLING
LIMITED

Name of Job

WASTE LICENCE
& PLANNING APPLICATION

Title of Drawing

PROPOSED RECYCLING BUILDING
EXTENSION FLOOR PLAN

Scales Used

1:200

This Drawing was printed to A1 Landscape



Rev. No. A

Dwg. No. Ce07-253-01-102

CONSULTANTS IN ENGINEERING & ENVIRONMENTAL SCIENCES

FEHILY TIMONEY & COMPANY


Care House, Poulisuff Rd, Cork, Ireland.
T: +353 21 4964133, F: +353 21 4964444
Mill House, Ashdown Gate, Noyan Rd, Dublin 15, Ireland.
T: +353 1 4583500, F: +353 1 4583501
W: www.feihlytimoney.ie, E: info@ftco.ie

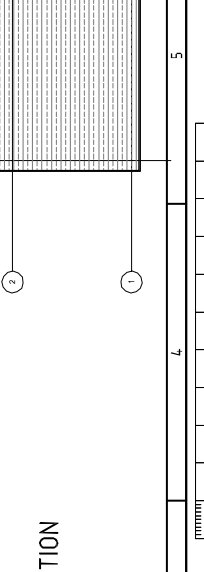 

NOT FOR CONSTRUCTION UNLESS SPECIFICALLY STATED OTHERWISE
This drawing is the property of Feihly Timoney & Company. It is to be used only for the purposes for which it was prepared and no part of it is to be reproduced, stored in a retrieval system or transmitted in any form or by any means, electronic, mechanical, photocopying, recording, or by any information storage and retrieval system, without the prior written permission of Feihly Timoney & Company. Any unauthorised use or reproduction of this drawing is prohibited.
Do not scale. Use figured dimensions only. If in doubt - Ask!


ROOF & WALL FINISHES

KINGSPAN KS 1000 RW WALL & ROOF PANEL, 40mm PIR INSULATION CORE, COLOUR HPS 200 FOREST GREEN (RAL 6022) TO MATCH EXISTING BUILDING, ON KINGSPAN MT70/170 PRESSED METAL ROOF PURLINS.
A MINIMUM OF 10% OF ROOF AREA TO BE TRANSLUCENT GRP SHEETING TO ALLOW IN NATURAL LIGHT.
KINGSPAN HPS 200 DOUBLE SIDED HIGHLINE CUTTER & DOWNSPIPES TO BE USED, COMPLETE WITH RIDGE, CORNER & DRIP FLASHINGS TO MATCH EXISTING BUILDING COLOUR SCHEME.

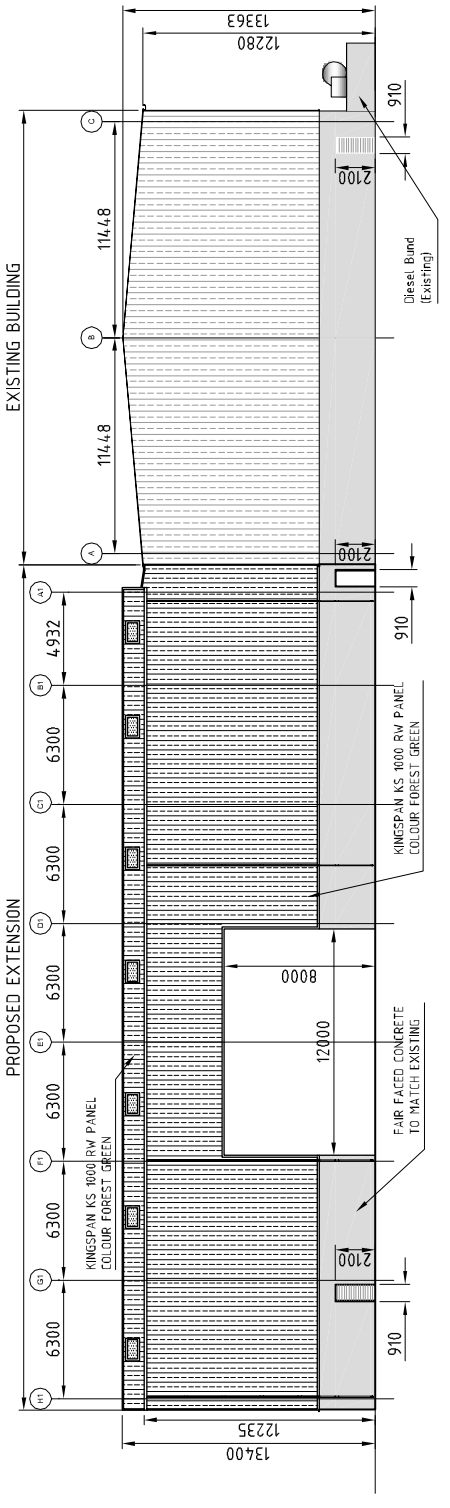


SOUTH WEST ELEVATION

Scale 1:200

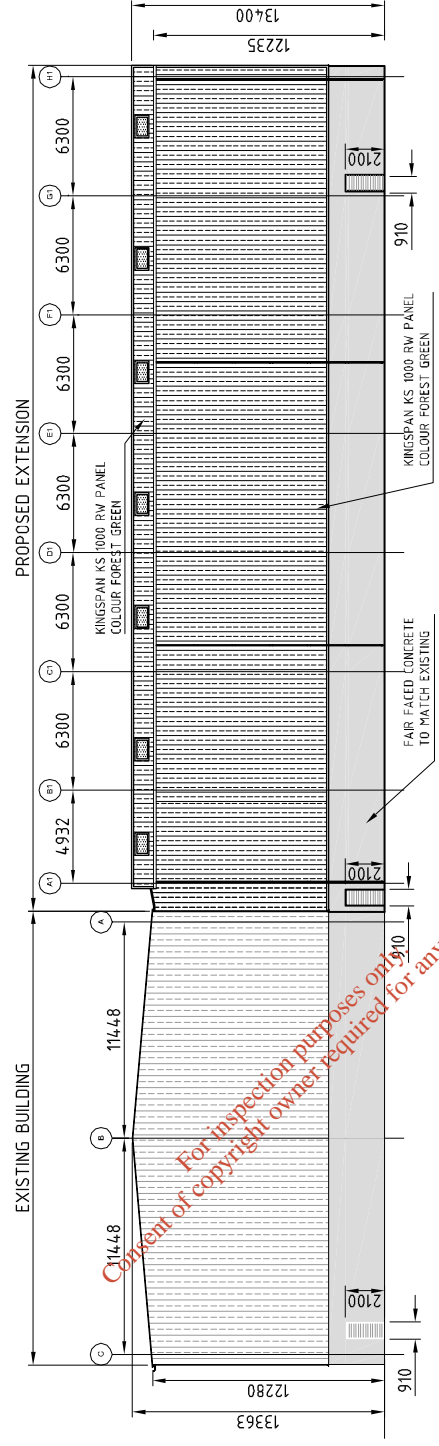


NORTH WEST ELEVATION

Scale 1:200

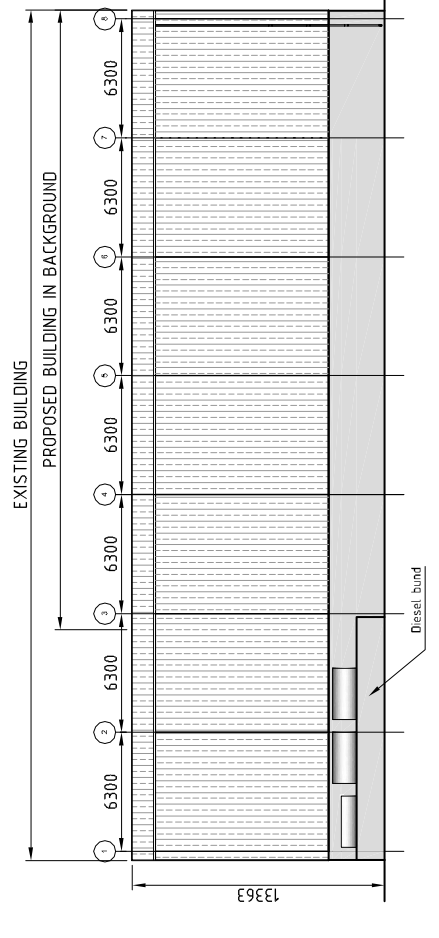

NORTH EAST ELEVATION


Scale 1:200

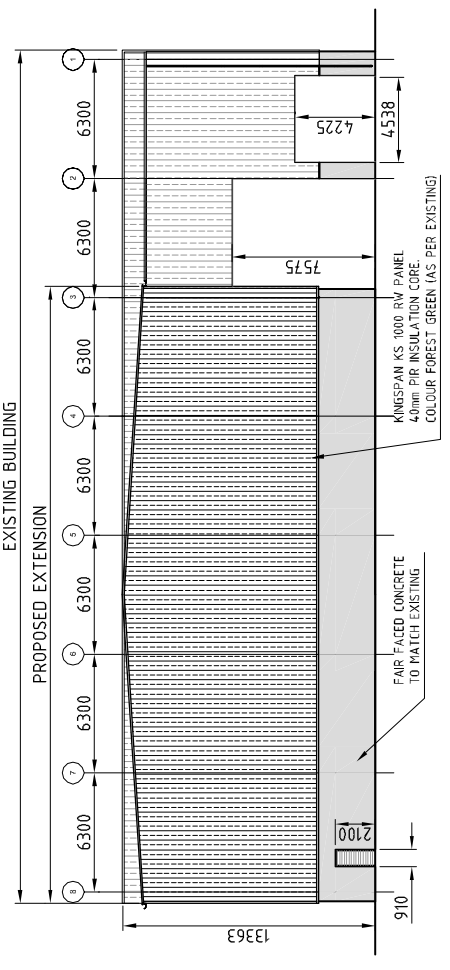

SOUTH EAST ELEVATION


Scale 1:200

FLOOR PLAN
Scale 1:200

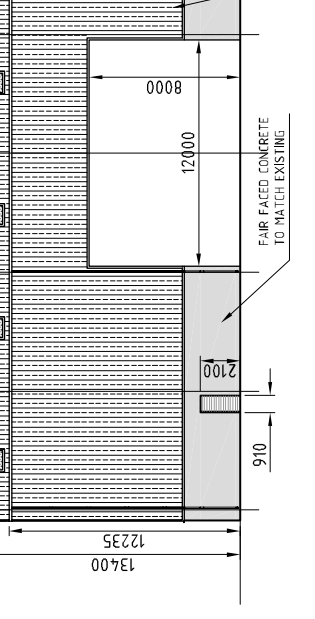


FLOOR PLAN


Scale 1:200

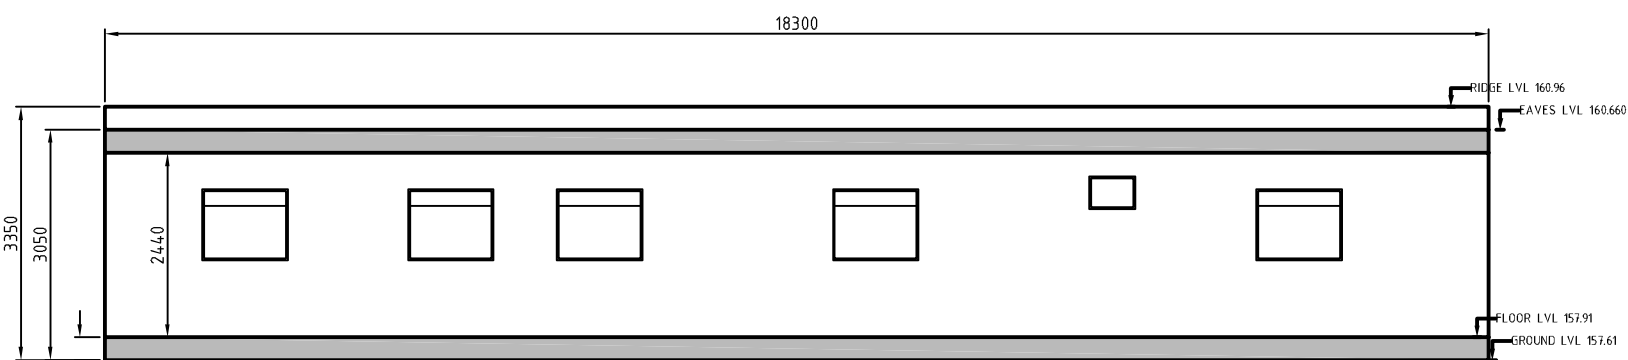


SOUTH ELEVATION
Scale 1:100

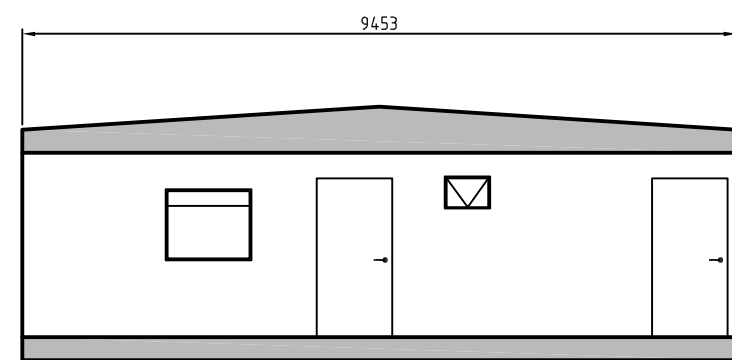


EAST ELEVATION
Scale 1:100

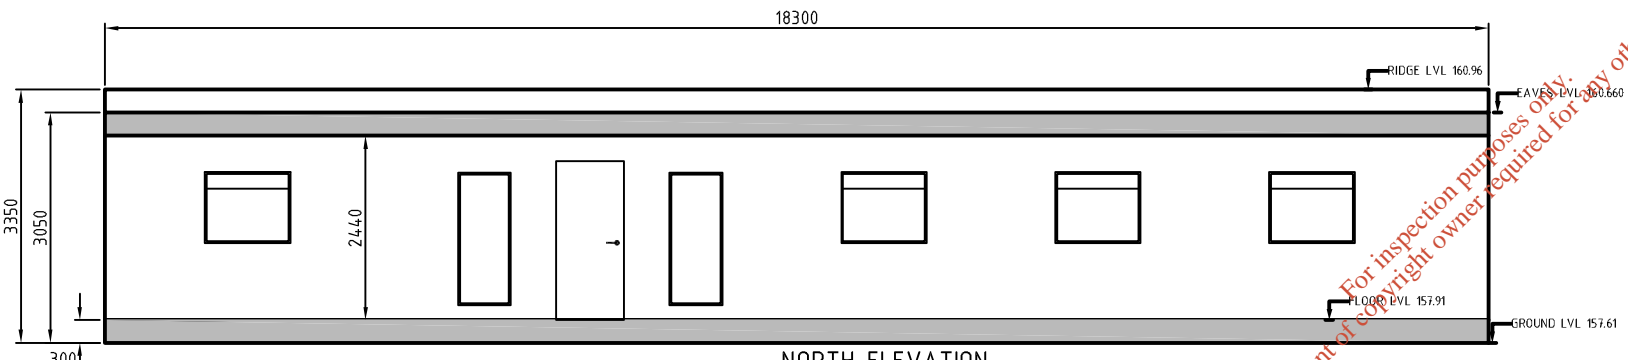


NORTH ELEVATION
Scale 1:100

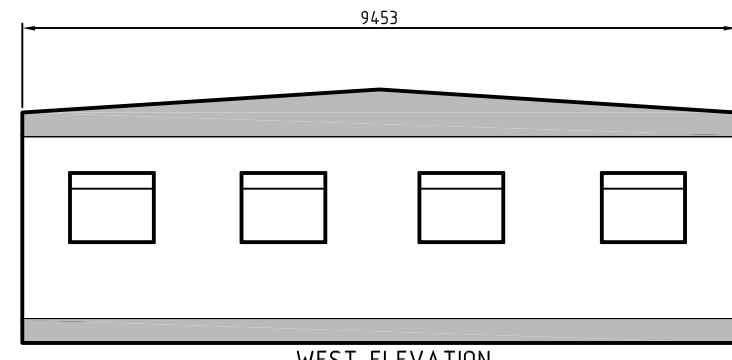


WEST ELEVATION
Scale 1:100

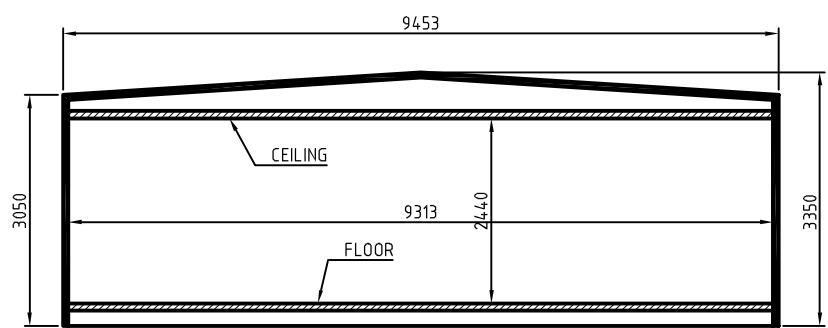

CROSS SECTION A - A
Scale 1:100

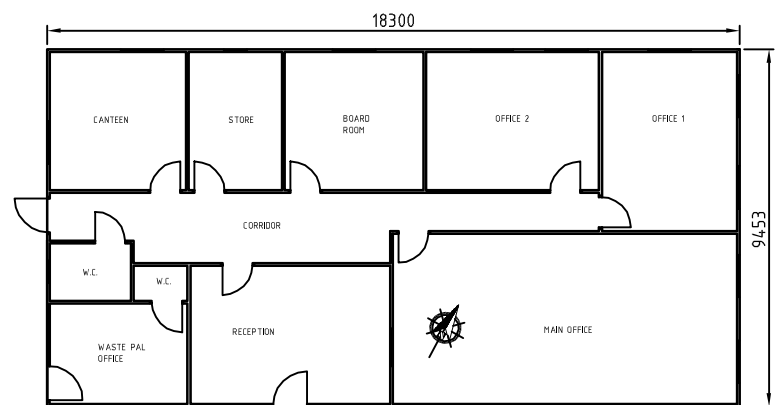

FLOOR PLAN
Scale 1:200

 

NOT FOR CONSTRUCTION UNLESS SPECIFICALLY STATED OTHERWISE
No part of this document may be reproduced or transmitted in any form or stored in any retrieval system of any nature without the written permission of Fehily Timoney & Company as copyright holder except as agreed for use on the project for which the document was originally issued.
Do not scale. Use figured dimensions only. If in doubt - Ask!

ROOF & WALL FINISHES.

WALL LINED EXTERNALLY WITH 0.7mm PAINTED HOT DIPPED GALVANISED STEEL, COLOUR RAL 6002 LEATHER GRAIN PVC
ROOF, SHEETED EXTERNALLY WITH ONE PIECE MARLYDECK SHEETING.

Consent of copyright owner required for any other use.
For inspection purposes only.

Rev.	Drawn	Check	Appd	Rev Origin	Date	Description
A	KL	AR	DKS	Cork	09.02.09	PLANNING APPLICATION ISSUE NOT FOR CONSTRUCTION

Name of Client
MURRAY WASTE RECYCLING LIMITED

Name of Job
WASTE LICENCE & PLANNING APPLICATION

Title of Drawing
EXISTING ADMINISTRATION BUILDING

Scales Used
1:100

Dwg. No.
Ce07-253-01-104


Rev.
A

FEHILY TIMONEY & COMPANY
CONSULTANTS IN ENGINEERING & ENVIRONMENTAL SCIENCES


Core House, Pouladuff Rd, Cork, Ireland.
T: +353-21-4964133, F: +353-21-4964464

Mill House, Ashdown Gate, Navan Rd, Dublin 15, Ireland.
T: +353-1-4583500, F: +353-1-4583501


W: www.fehilytimoney.ie, E: info@ftco.ie

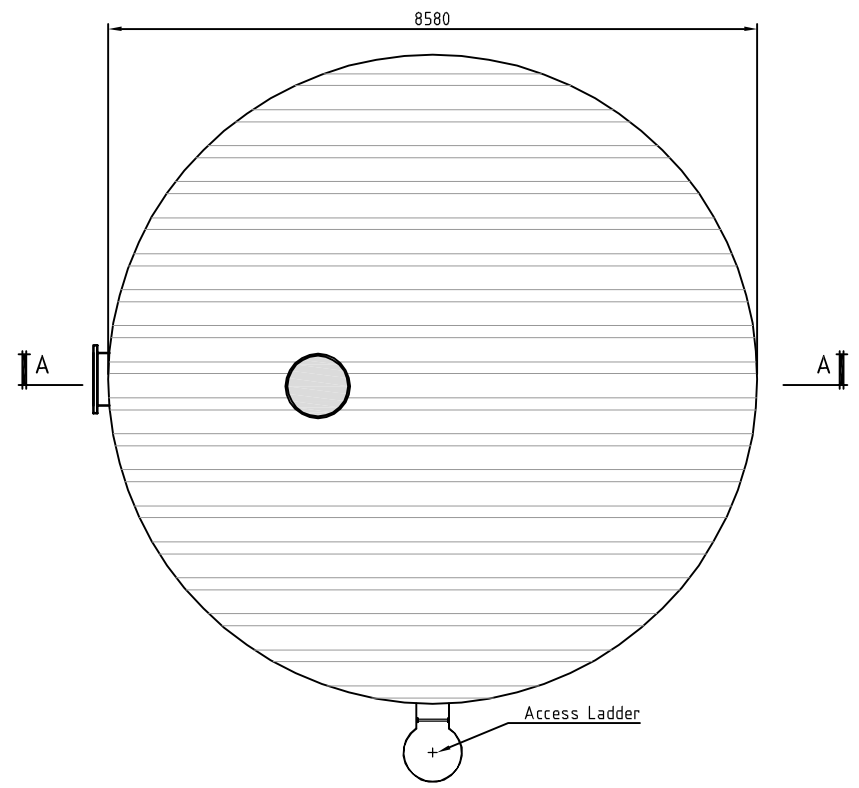


FIRE WATER TANK PLAN
Scale 1:100

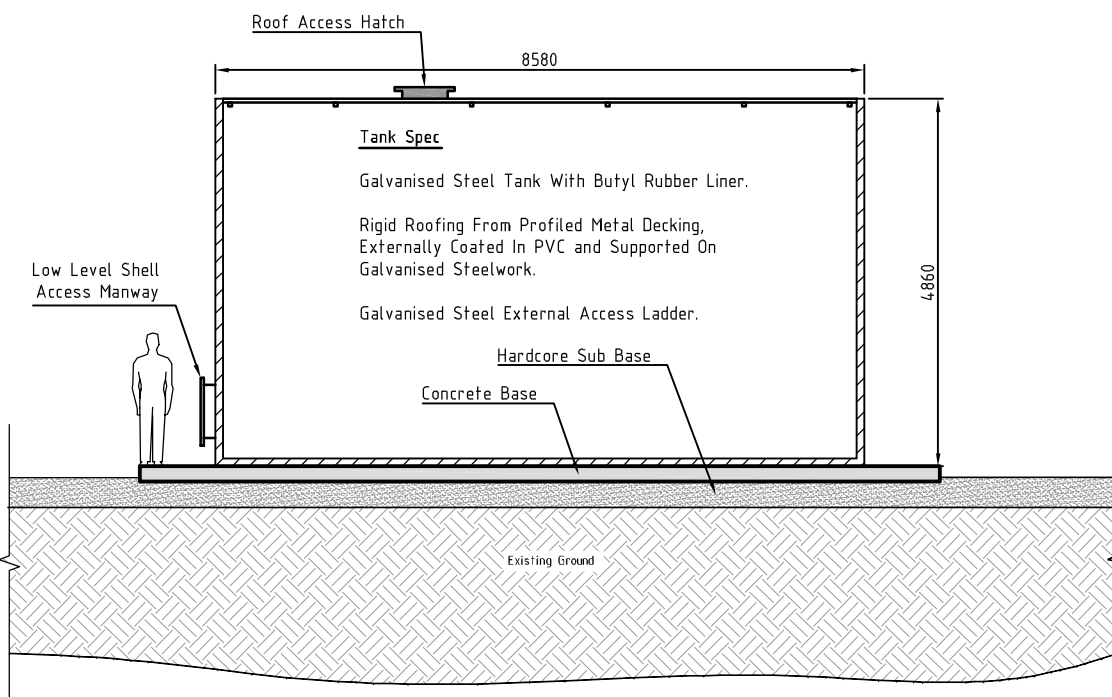


FIRE WATER TANK SECTION A-A
Scale 1:100

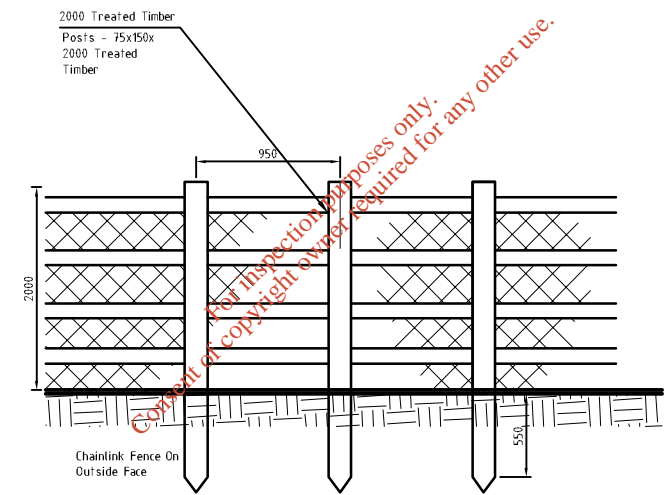


ELEVATION
Scale 1:50

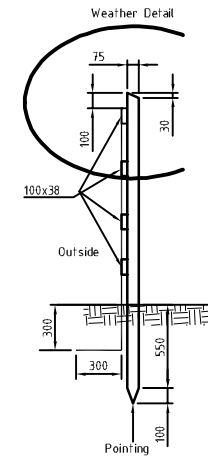

SECTION
Scale 1:50

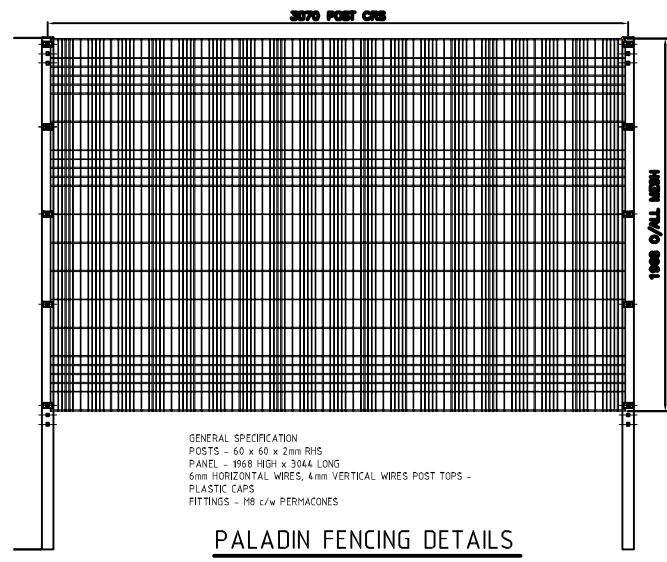

PALADIN FENCING DETAILS
Scale 1:40

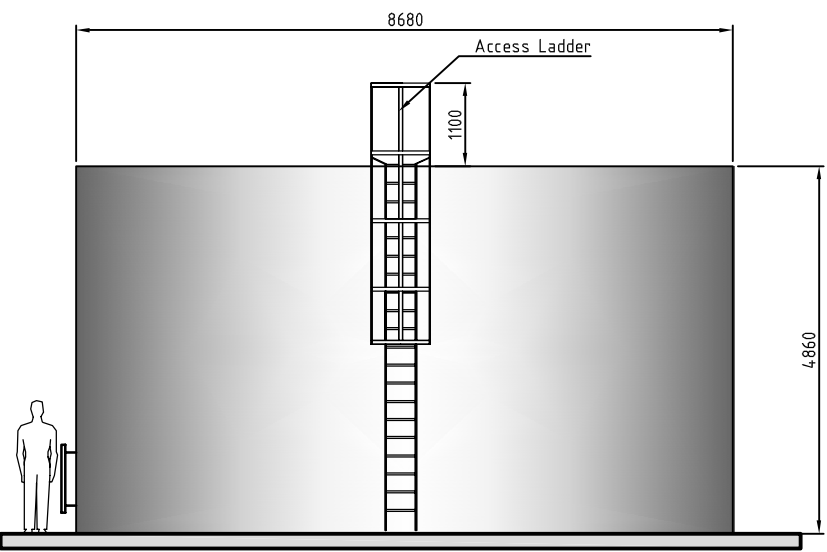

FIRE WATER TANK TYPICAL ELEVATION
Scale 1:100

NOT FOR CONSTRUCTION UNLESS SPECIFICALLY STATED OTHERWISE
No part of this document may be reproduced or transmitted in any form or stored in any retrieval system of any nature without the written permission of Fehily Timoney & Company as copyright holder except as agreed for use on the project for which the document was originally issued.
Do not scale. Use figured dimensions only. If in doubt - Ask!

NOTES
ALL LEVELS RELATIVE TO ON SITE DATUM

Rev.	Drawn	Checked	Appd	Rev Origin	Date	Description
A	KL	AR	DOS	Cork	09.02.09	PLANNING APPLICATION ISSUE NOT FOR CONSTRUCTION

Name of Client
MURRAY WASTE RECYCLING LIMITED

Name of Job
WASTE LICENCE & PLANNING APPLICATION

Title of Drawing
SITE DETAILS

<p>Scales Used AS SHOWN</p>	<p>This Drawing was printed to A3</p>
<p>Dwg. No. Ce07-253-01-105</p>	<p>Rev. A</p>

FEHILY TIMONEY & COMPANY
CONSULTANTS IN ENGINEERING & ENVIRONMENTAL SCIENCES
Core House, Pouladuff Rd, Cork, Ireland.
T: +353-21-4964133, F: +353-21-4964464
Mill House, Ashdown Gate, Navan Rd, Dublin 15, Ireland.
T: +353-1-4583500, F: +353-1-4583501
W: www.fehilytimoney.ie, E: info@ftco.ie