


Ordnance Survey Ireland Licence No. AR 0071909 (C) Government of Ireland

Extract from 1:50,000 OSI Discovery Series Map No. 60



Legend
Site Location

 


JSPE
31 Athlumney Castle,
Navan, Co Meath
Phone/Fax: 046 9073997
Mobile: John Sheils 087/ 273 0087
Email: john.sheils@jspec

J SHEILS PLANNING & ENVIRONMENTAL LTD

Site Location Map
Sand & Gravel Merchants Ltd
Thornberry Townland
Kill
Co. Kildare

Author: DOS	Job No. JSPE 175
Date: Jan 2009	Ref No. A 1.0

 

- Application Area (c.10.0ha)
- Leasehold Area (c.11.4ha)
- Residences
- GW 1 WELL Well
- 500m from Site Boundary
- Power Lines
- Surface Water

Ordnance Survey Ireland Licence No. AR 007/1909
 © Ordnance Survey Ireland and Government of Ireland
 Digital Raster Extract Ordnance Survey Data 2500 mapping
 OS Sheets 3511 - A B C D 3510 - D
 NG Centre Point Coords X, Y = 293986 221275

Scale 1:5000




J SHEILS PLANNING & ENVIRONMENTAL LTD



SAND & GRAVEL MERCHANTS LTD

DRAWING
LOCATION MAP (500m)

LOCATION
THORBERRY TOWNLAND
 Kill, Co. Kildare.

Drawn by	Scale
Diarmuid O'Sullivan	1 / 5000
Checked by	Job No.
John Sheils	JSPE 175
Date	Figure No.
20/01/09	B 2.2

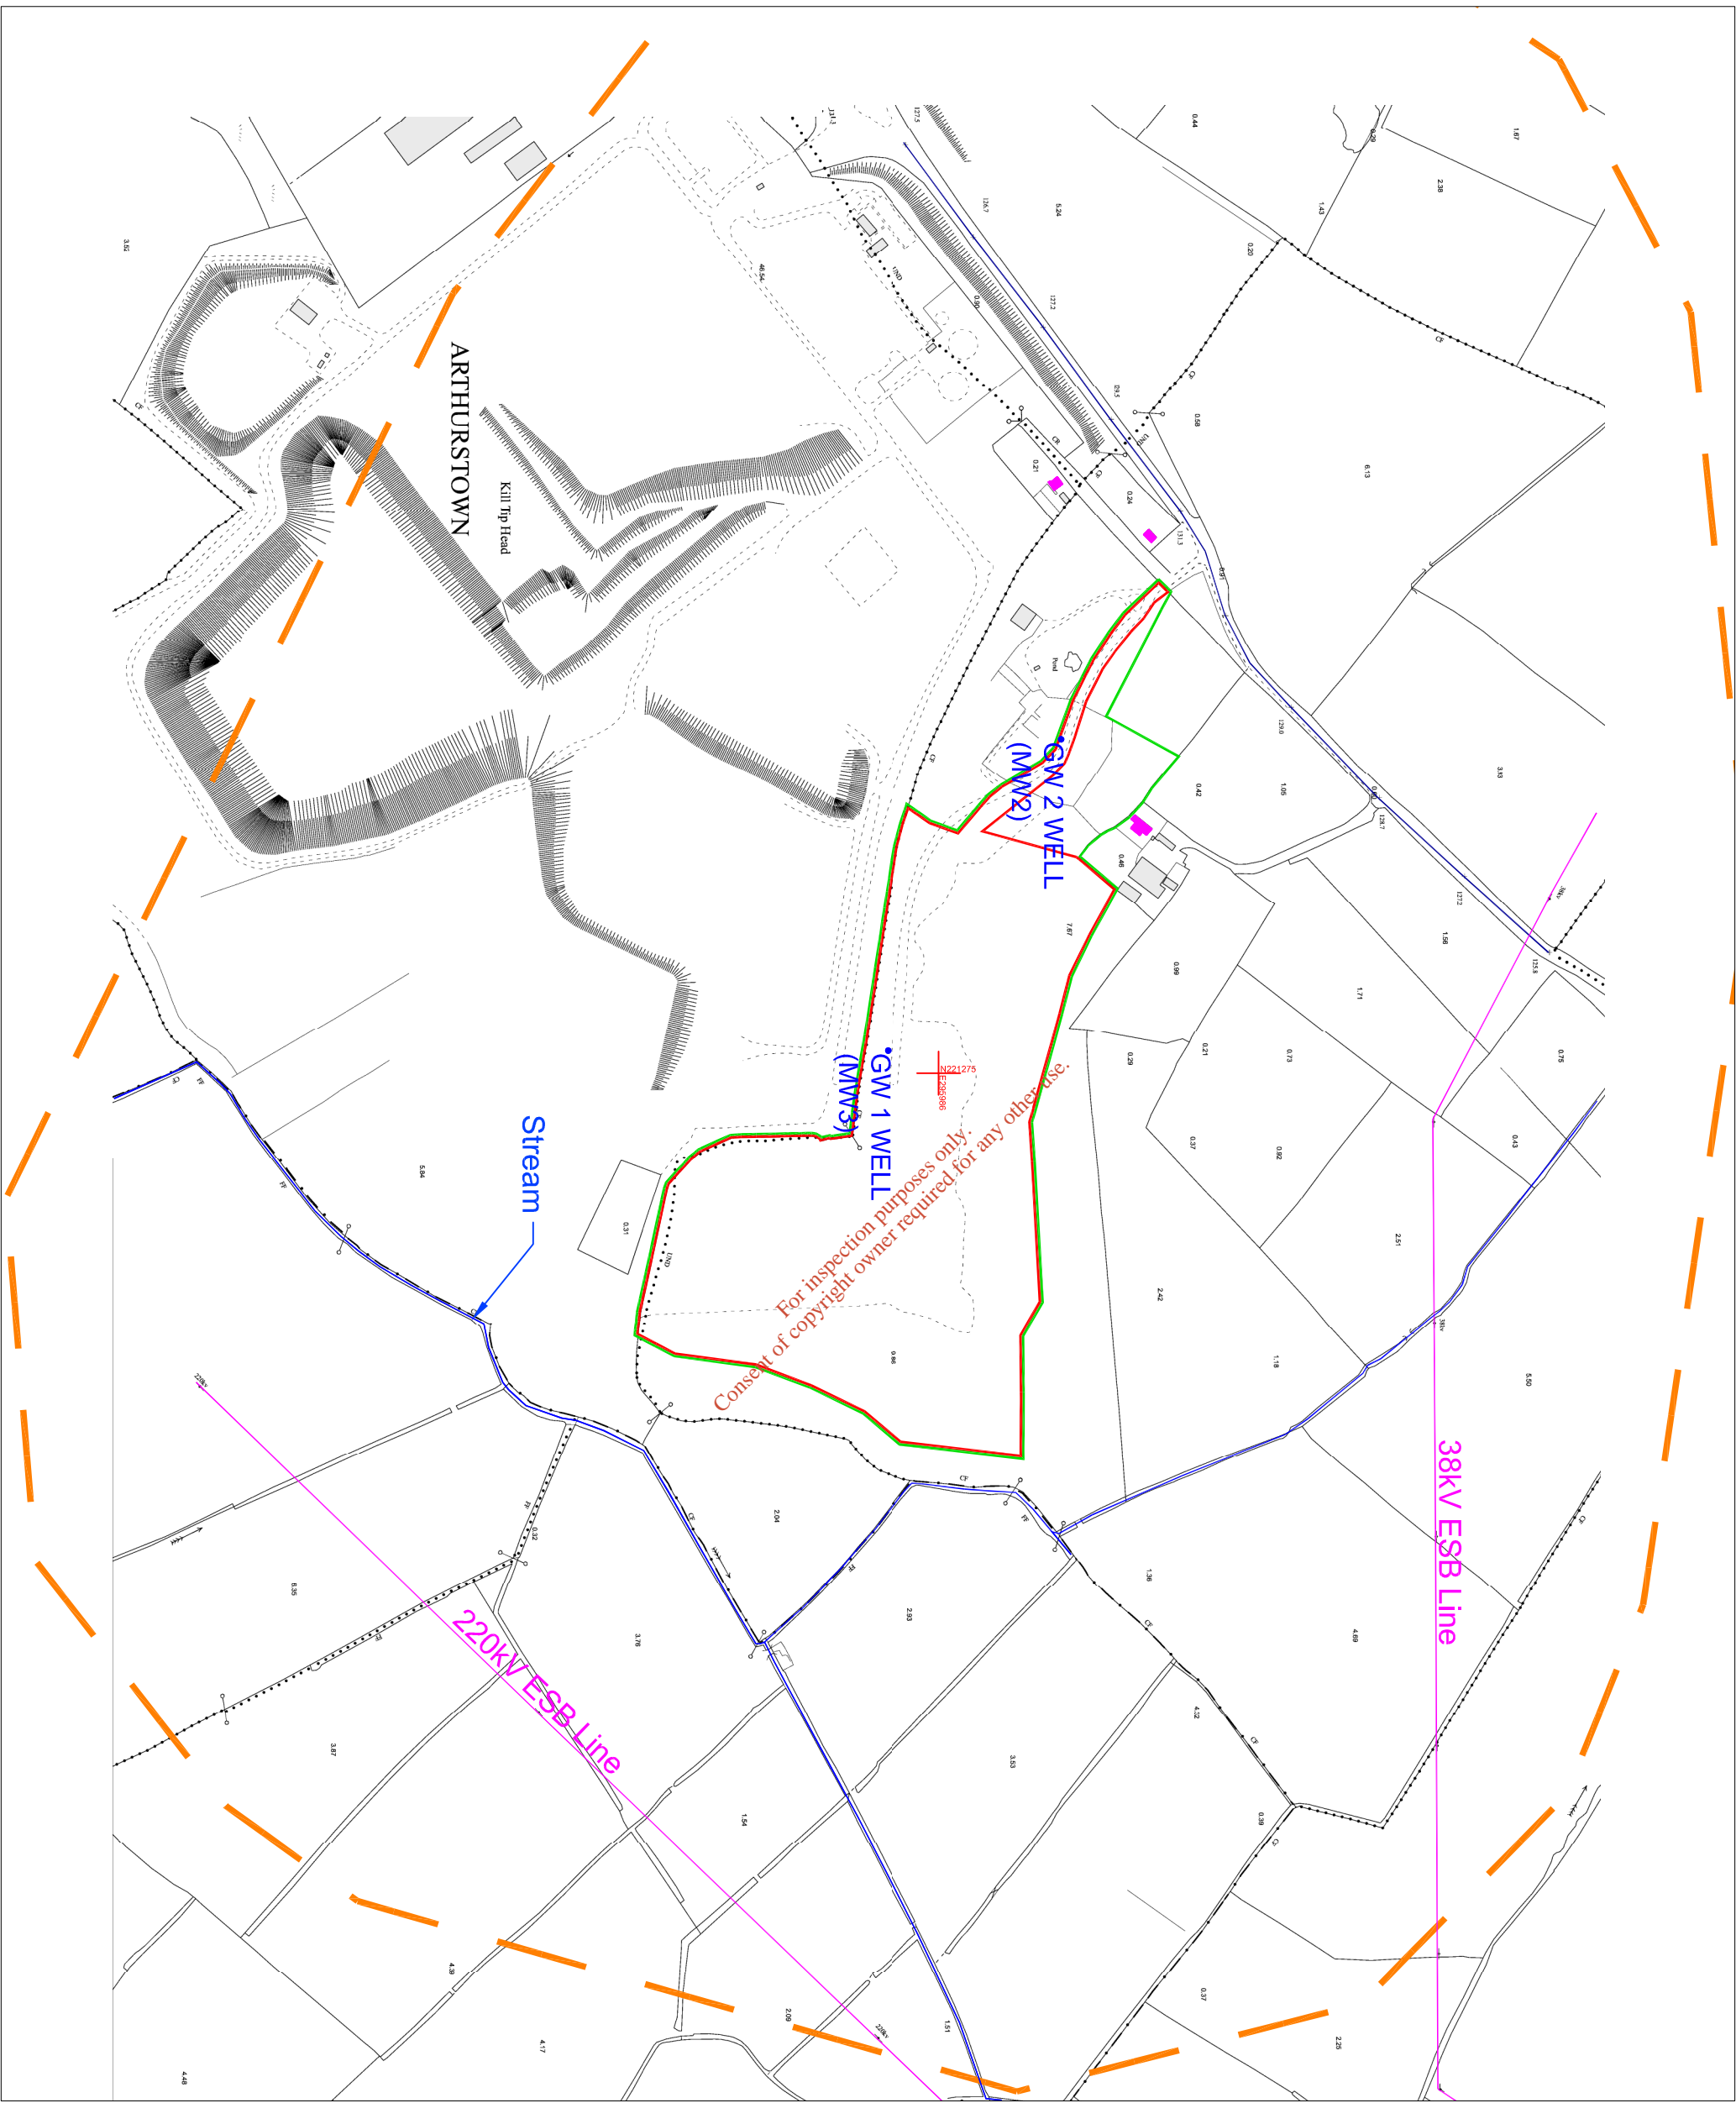

 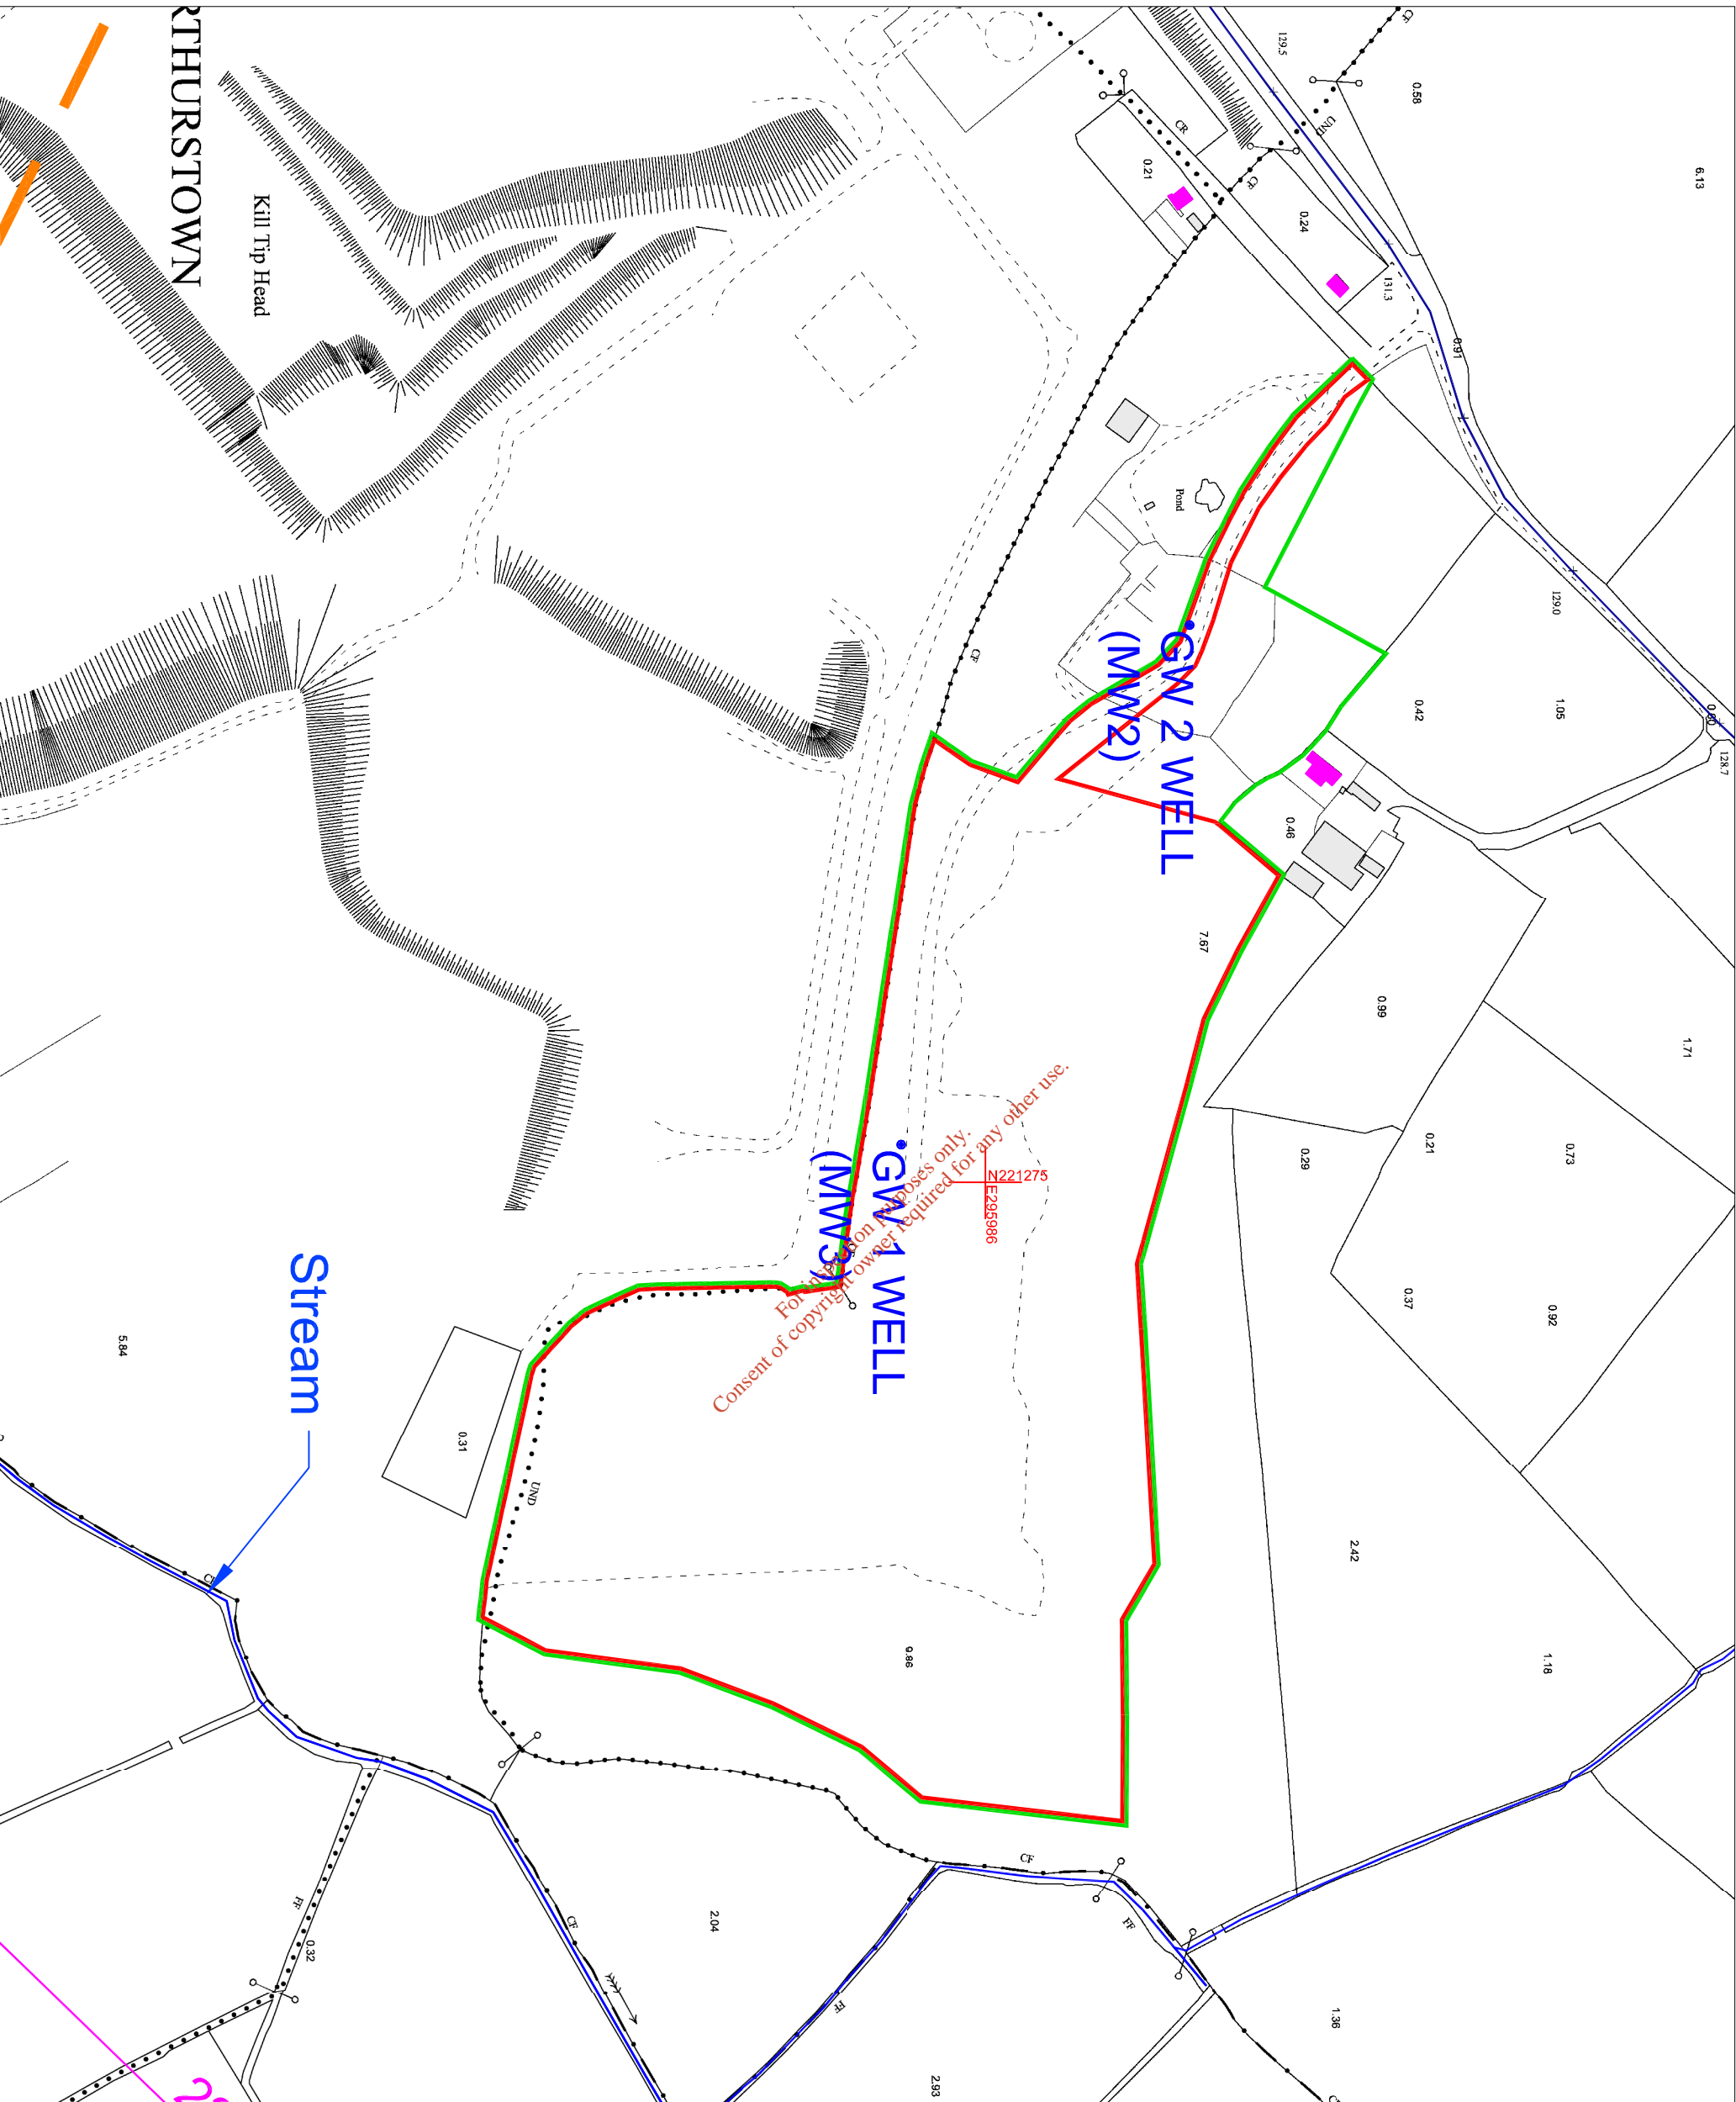

- Application Area (c.10.0ha)
- Leasehold Area (c.11.4ha)
- Residences
- GW 1 WELL Well
- 500m from Site
- Boundary
- Power Lines
- Surface Water



Scale 1:3000

Ordnance Survey Ireland Licence No. AR 007/1909
 © Ordnance Survey Ireland and Government of Ireland
 Digital Raster Extract Ordnance Survey Data 2500 mapping
 OS Sheets 3511 - A B C D 3510 - D
 NG Centre Point Coords X, Y = 293986 221275


J SHELLS PLANNING & ENVIRONMENTAL LTD
 31 Ashloney Castle,
 Navan, Co. Meath,
 Phone/Fax: 046 9073997
 Mobile: John Shells 087 723 0087
 Email: john.shells@jspe.ie

SAND & GRAVEL MERCHANTS LTD
 SERVICES MAP (250m)
 THORNBERRY TOWNLAND
 Kill, Co. Kildare.

Drawn by	Scale	
Diarmuid O'Sullivan	1 / 3000	
Checked by	Job No.	Figure No.
John Shells	JSPE 175	B 2.3
Date		
20/01/09		

 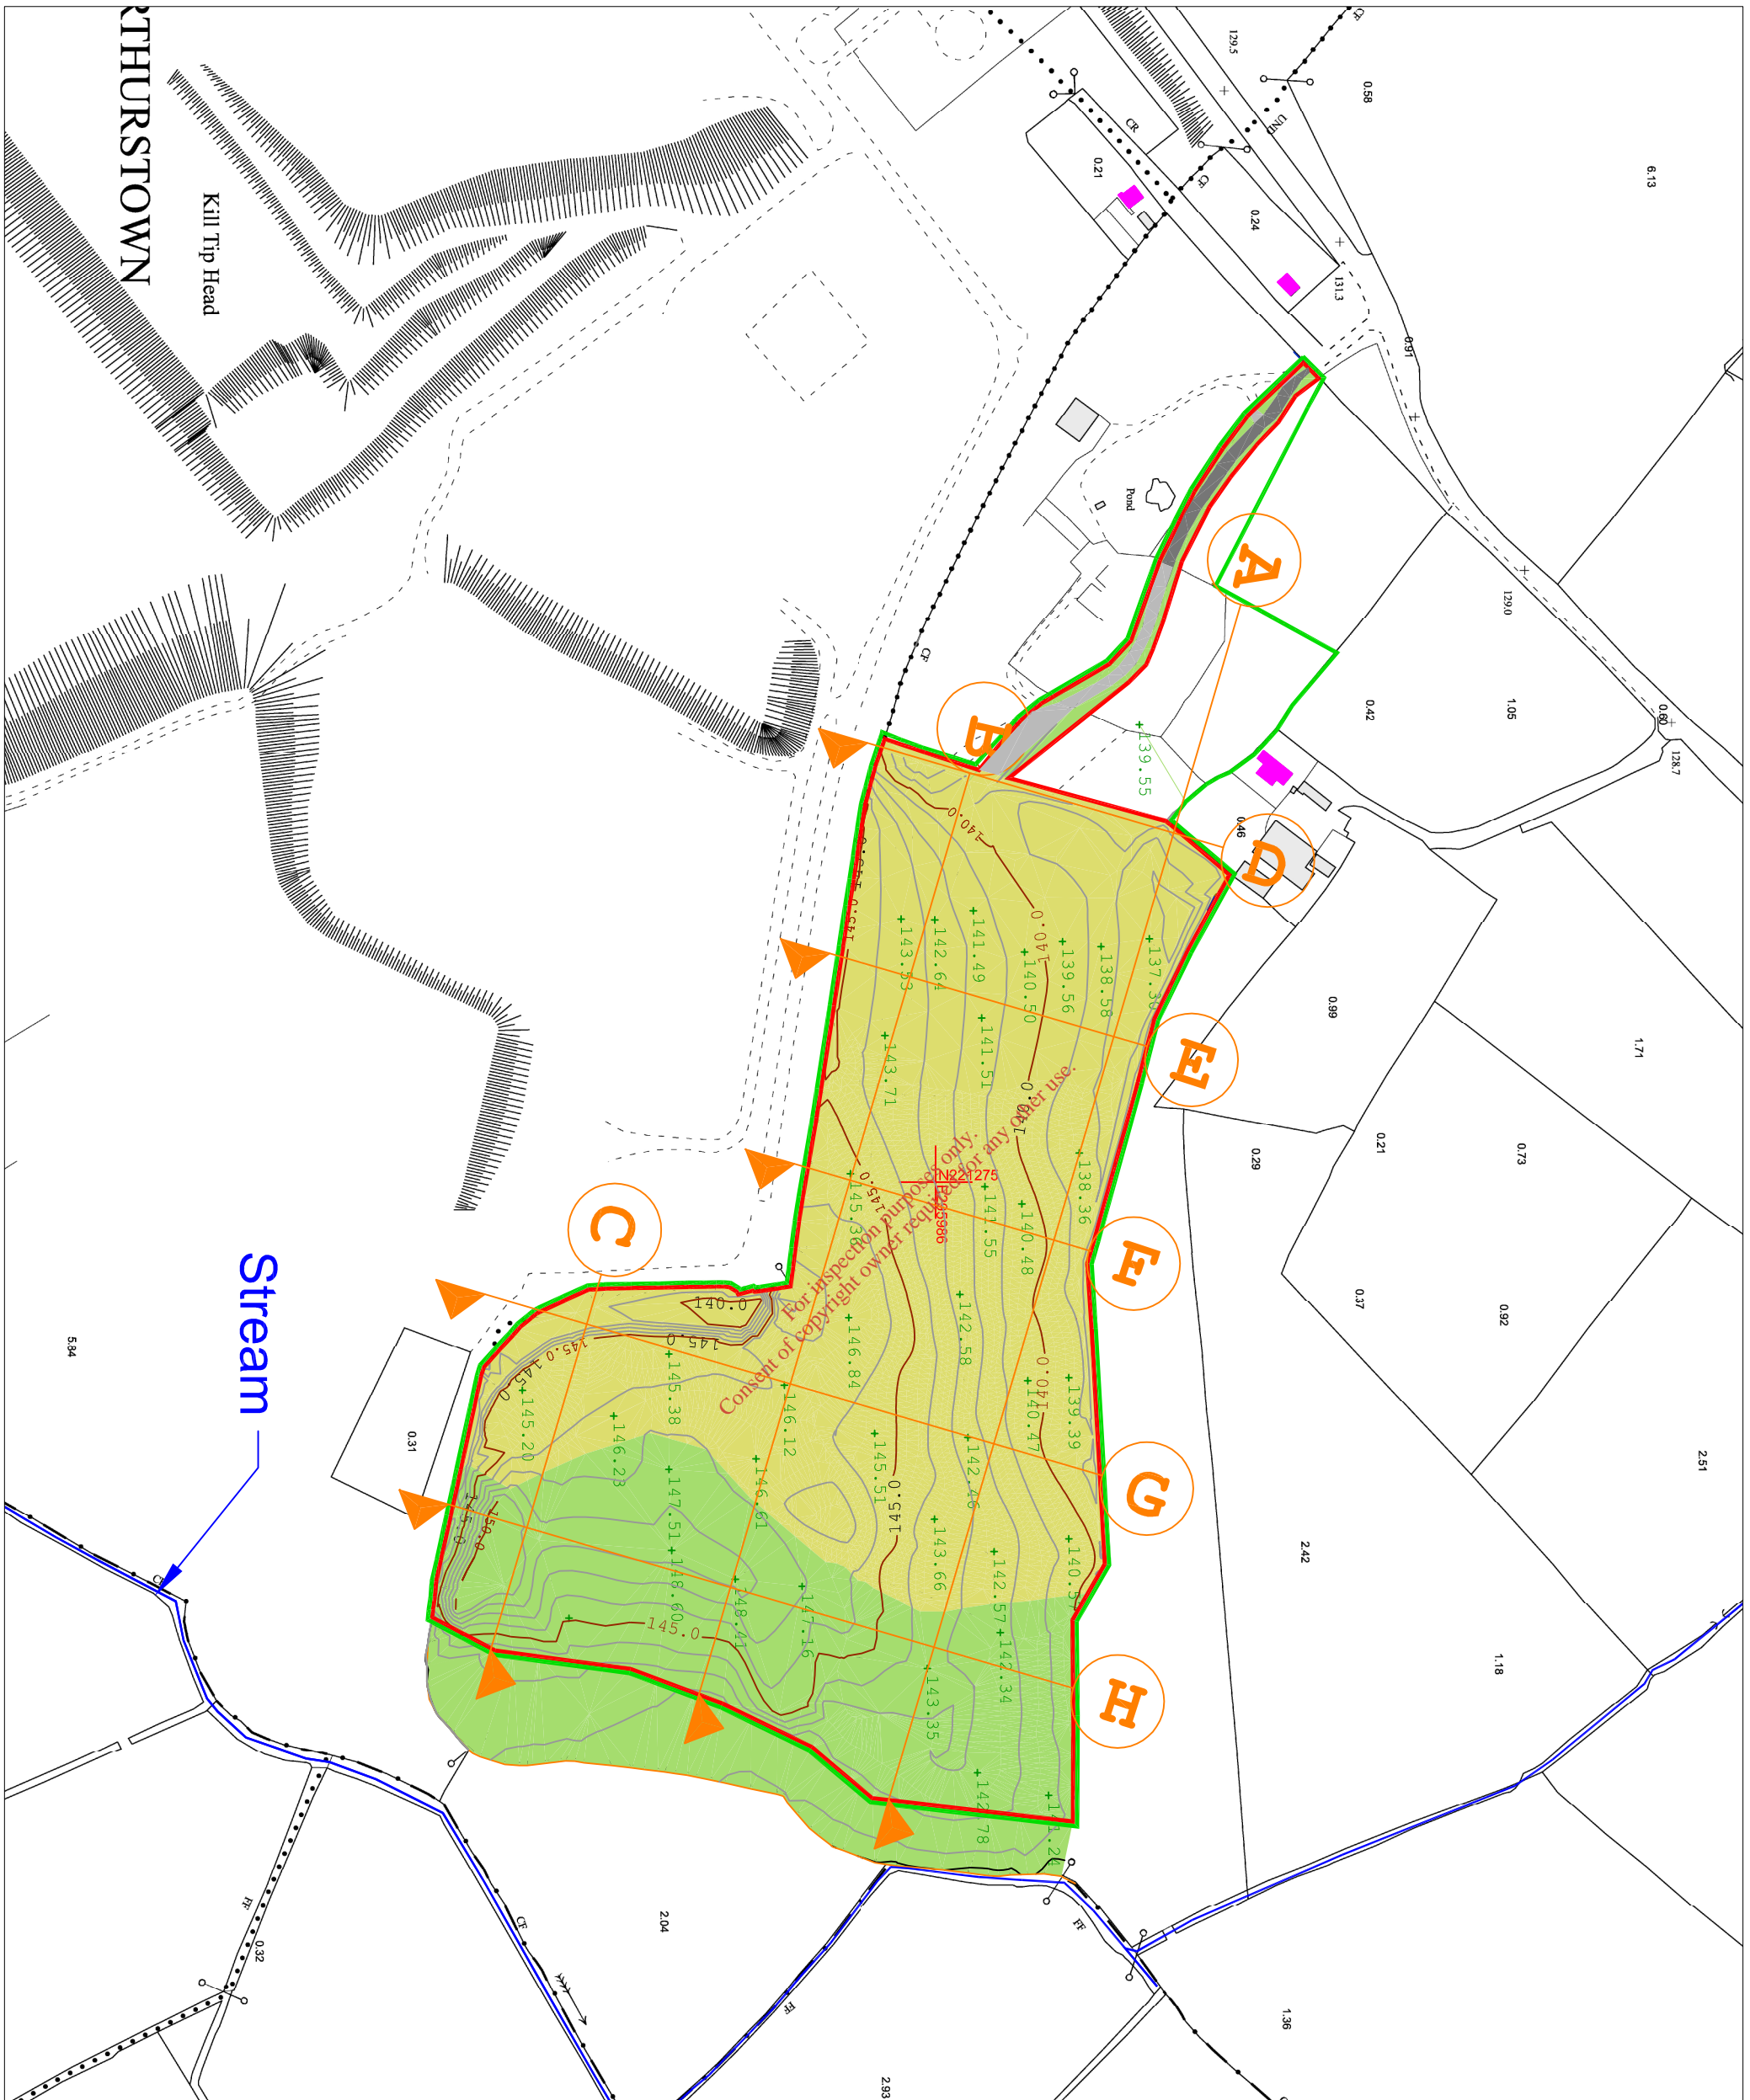

- Application Area (c.10.0ha)
- Leasehold Area (c.11.4ha)
- Residences
- Grassland
- Restored Area
- Contours
- Spot Level (mAOD)
- Sections
- Tarmacadam Surface (Retained for Agriculture Access)

 

Scale 1:3000



J SHELLS PLANNING & ENVIRONMENTAL LTD

31 Ashburney Castle,
Newry, Co. Meath
Phone/Fax: 046 9072997
Mobile: John Shells 087 231 0067
Email: john.shells@jspe.ie

Client
SAND & GRAVEL MERCHANTS LTD
DRAWINGS
RESTORATION PLAN
LOCATION
THORNBERY TOWNLAND
KILL, Co. Kildare.

Drawn by Diarmaid O'Sullivan	Scale 1 /3000
Checked by John Shells	Job No. JSP E 175
Date 20/01/09	Figure No. B 2.4

Ordnance Survey Ireland Licence No. AR 0071909
© Ordnance Survey Ireland and Government of Ireland
Digital Raster Extract Ordnance Survey Data 2500 mapping
OS Sheets 5511 - A B C D 5510 - D
NG Centre Point Coords X, Y = 293986 221275

THURSTOWN

Kill Trip Head

Stream

534

0.31

204

293

1.36

1.18

251

1.71

1.05

129.0

6.13

128.7

0.42

0.73

0.92

0.37

0.29

0.21

0.21

0.29

0.37

0.29

0.21

0.21

0.21

0.21

0.21

0.21

0.42

0.29

0.21

0.21

0.21

0.21

0.21

0.21

0.58

0.24

0.91

131.3

139.55

138.58

139.56

140.50

141.49

142.64

143.93

143.71

145.30

146.84

0.21

0.21

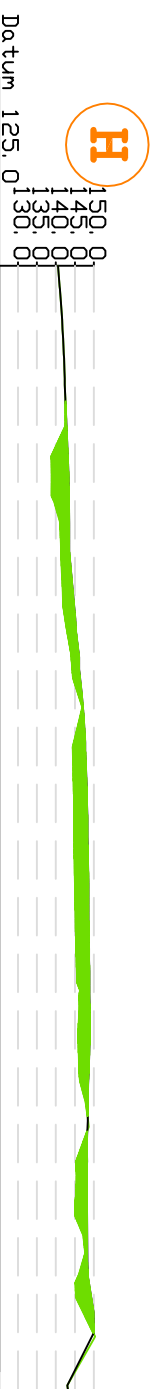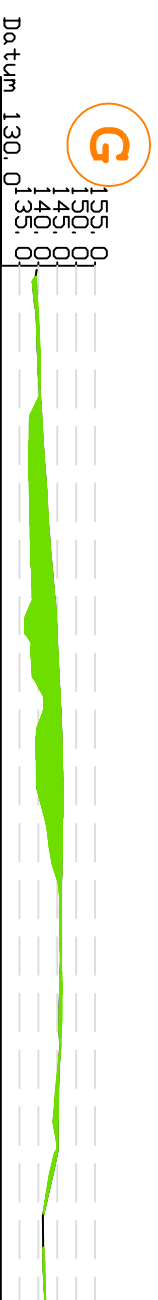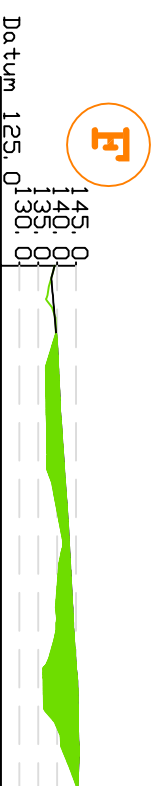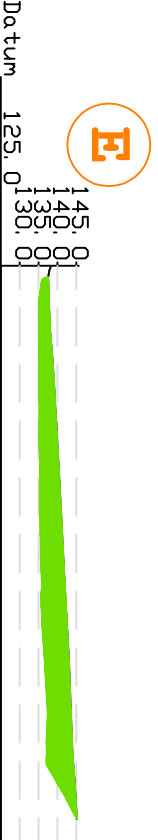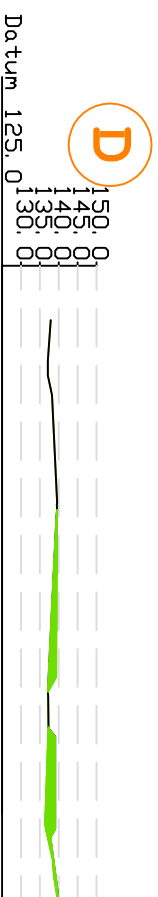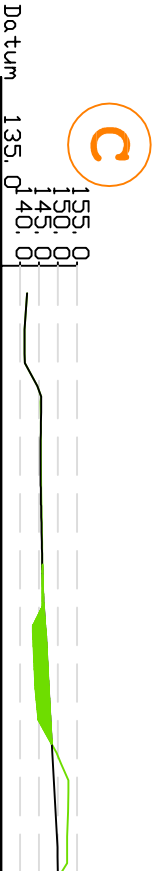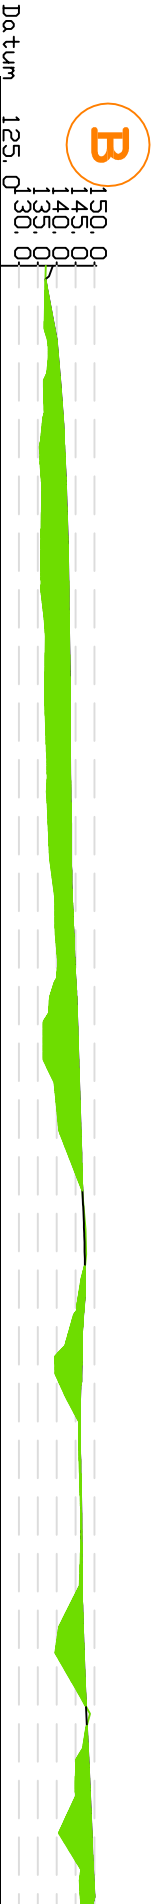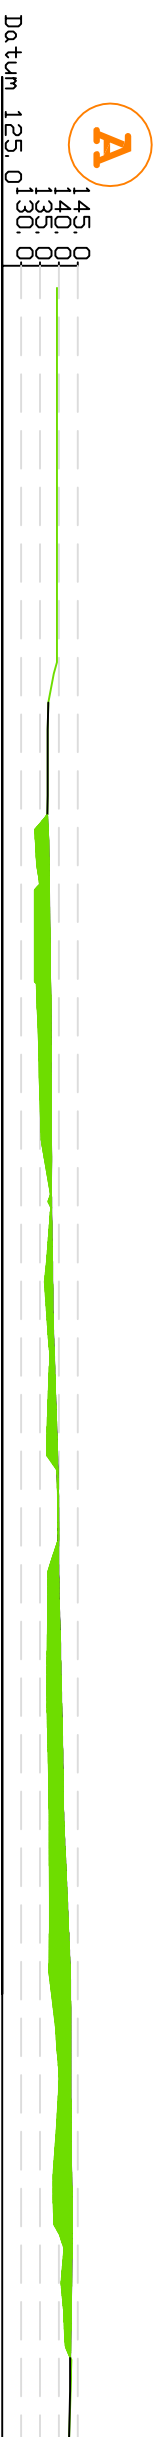


For inspection purposes only.
Consent of copyright owner required for any other use.

- Legend**
- Final Landform Profile (mAOD)
 - Restoration Profile
 - Existing Ground Profile (mAOD)

Minimum Fill Depth <1m
Maximum Fill Depth 9m
Average Fill Depth 4 to 5m

Scale 1:2000

 

J SHELLS PLANNING & ENVIRONMENTAL LTD



31 Ashlumney Castle,
Newry, Co. Meath
Phone/Fax: 046 9073997
Mobile: John Shells 087 231 0087
Email: john.shells@jspe.ie

SAND & GRAVEL MERCHANTS LTD

SITE CROSS SECTIONS

LOCATION
THORNBERRY TOWNLAND
Kill, Co. Kildare.


Drawn by Diarmaid O'Sullivan		Scale 1 /2000	
Checked by John Shells		Job No. JSPE 170	
Date 18/01/09		Figure No. B 2.5	

 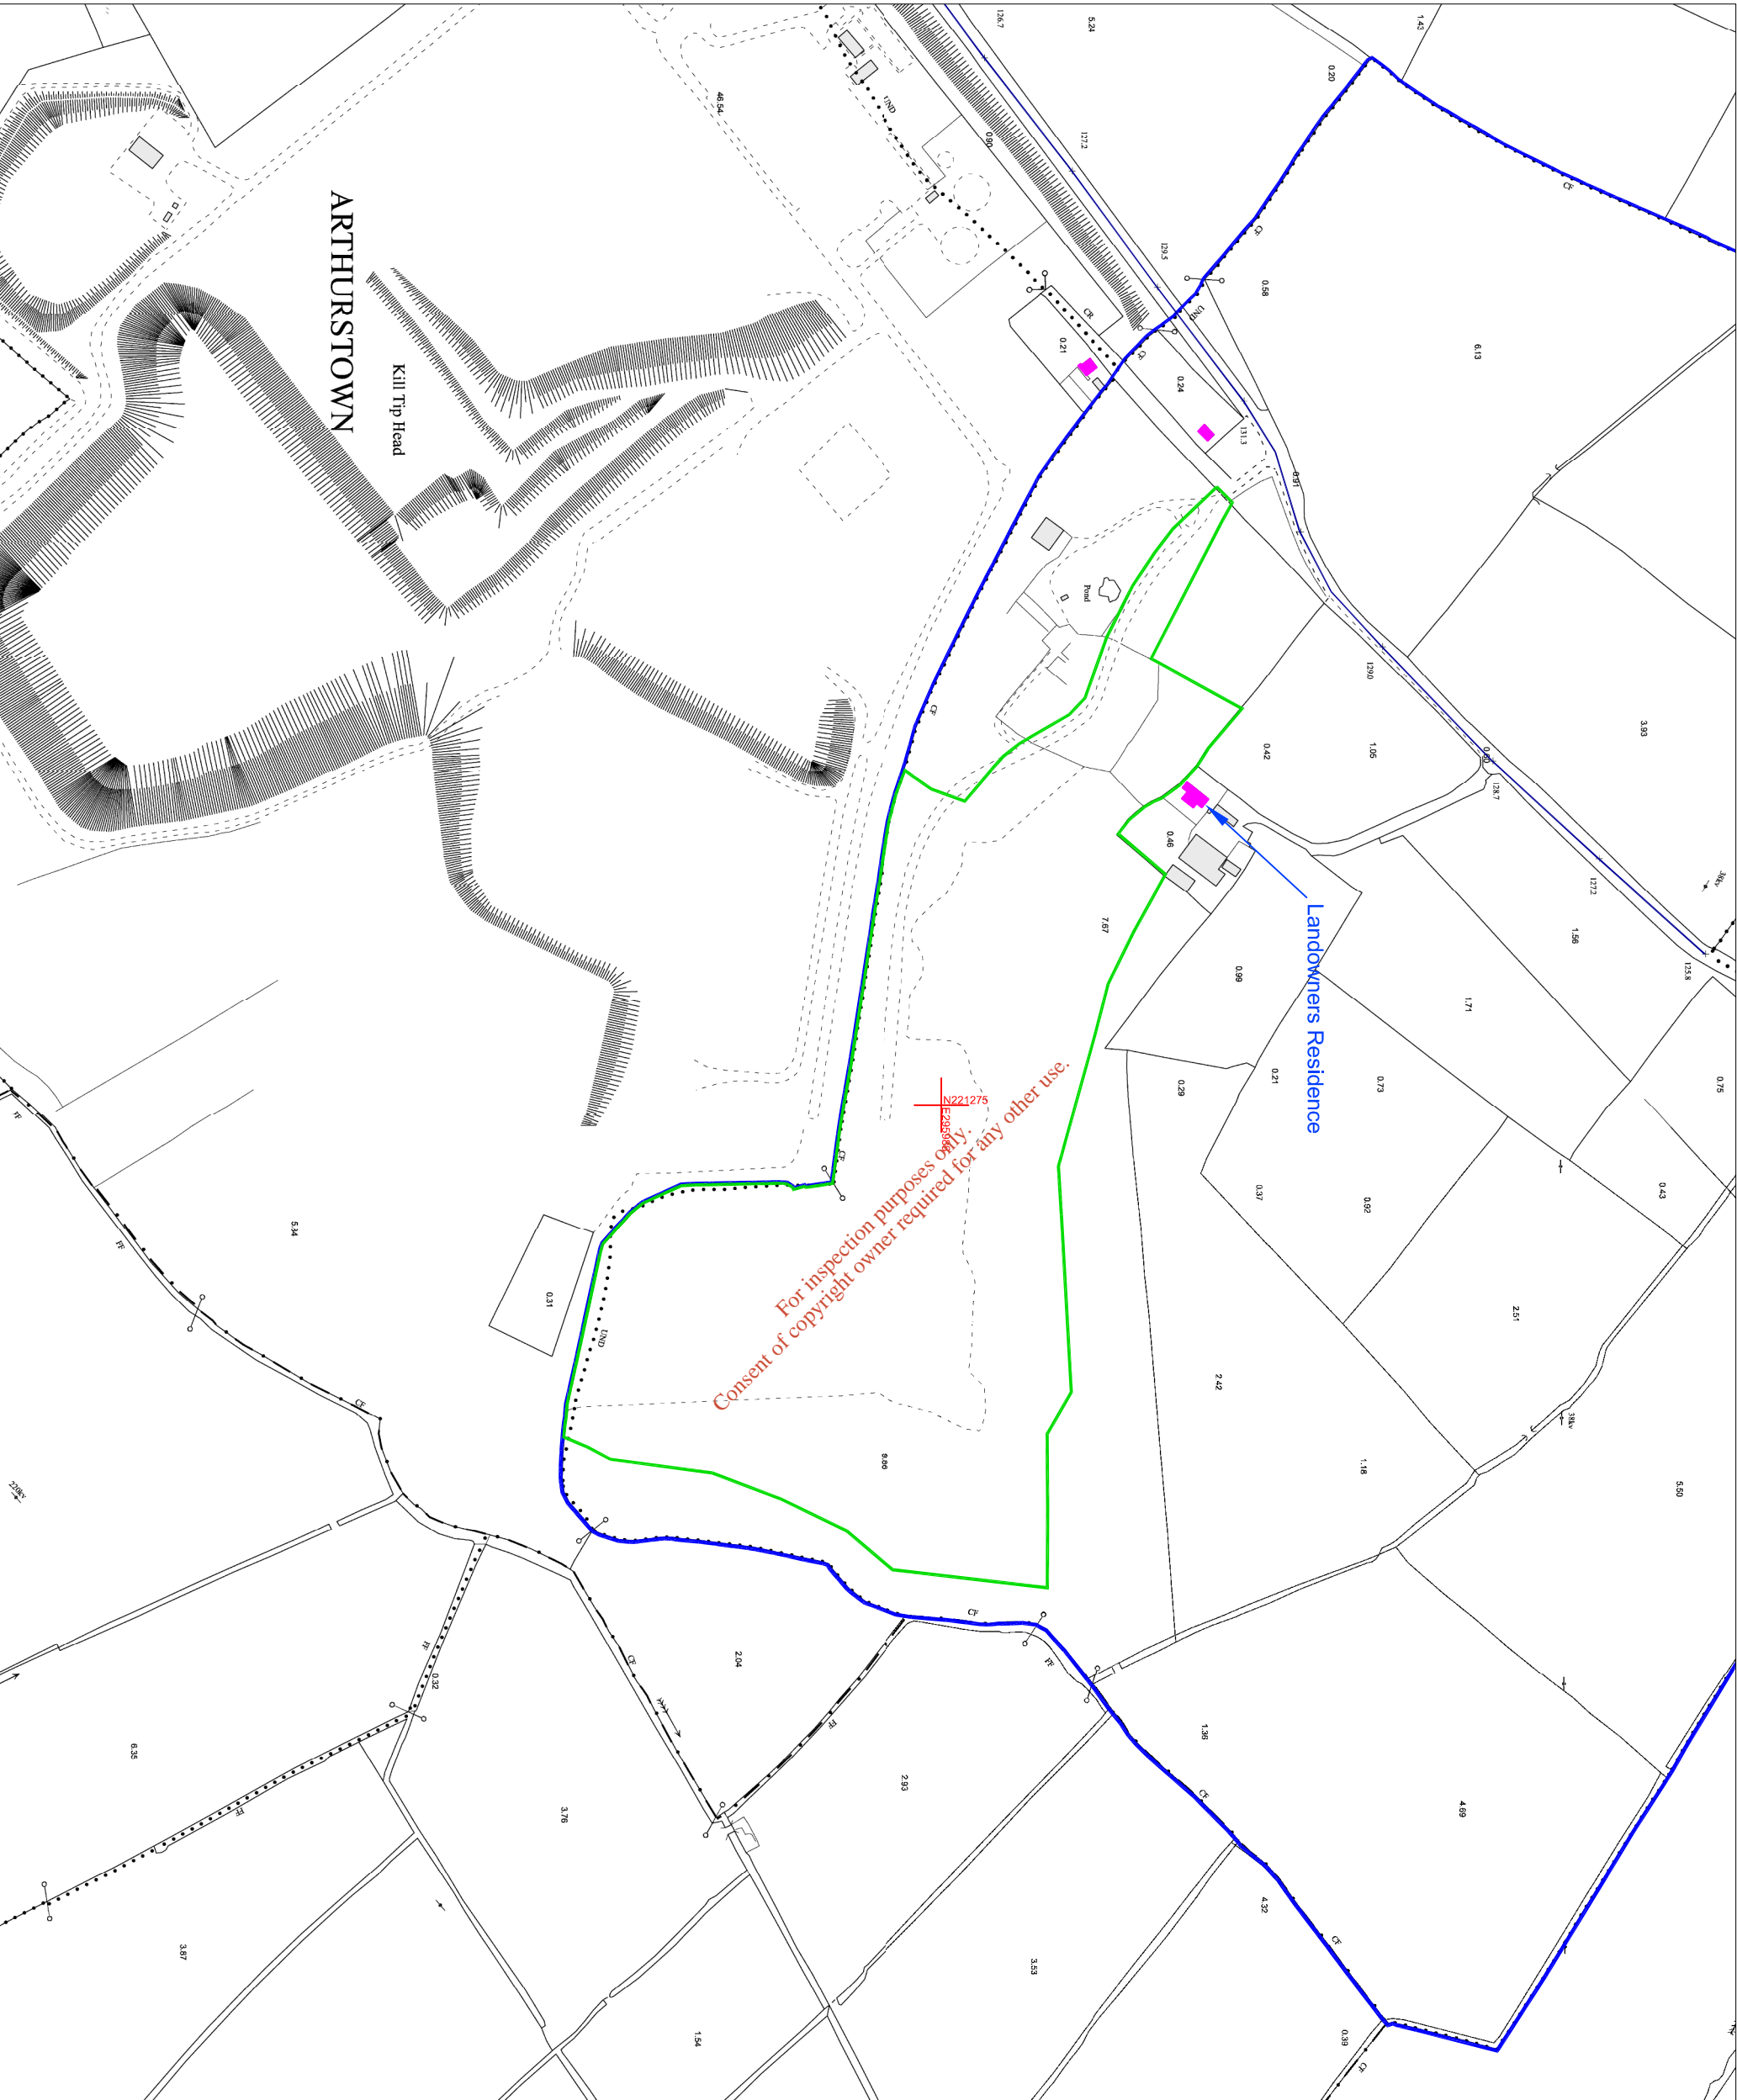

- Leasehold Area (c.11.4ha)
- Land Holding
- Residences

Ordnance Survey Ireland Licence No. AR 007/1909
 © Ordnance Survey Ireland and Government of Ireland
 Digital Raster Extract Ordnance Survey Data 2500 mapping
 OS Sheets 3511 - A B C D 3510 - D
 NG Centre Point Coords X, Y = 293986 221275

Scale 1:4000

 

J SHEILS PLANNING & ENVIRONMENTAL LTD



31 Ashloney Castle,
 Navan, Co. Meath.
 Phone/Fax: 046 9073997
 Mobile: John Sheils 0871 723 0087
 Email: john.sheils@jspe.ie

CLIENT
SAND & GRAVEL MERCHANTS LTD

DRAWING
OWNERSHIP PLAN

LOCATION
THORNBERRY TOWNLAND
Kill, Co. Kildare.


Drawn by	Diarmaid O'Sullivan	Scale	1/4000
Checked by	John Sheils	Job No.	JSPE 175
Date	20/01/09	Figure No.	B 1.1

 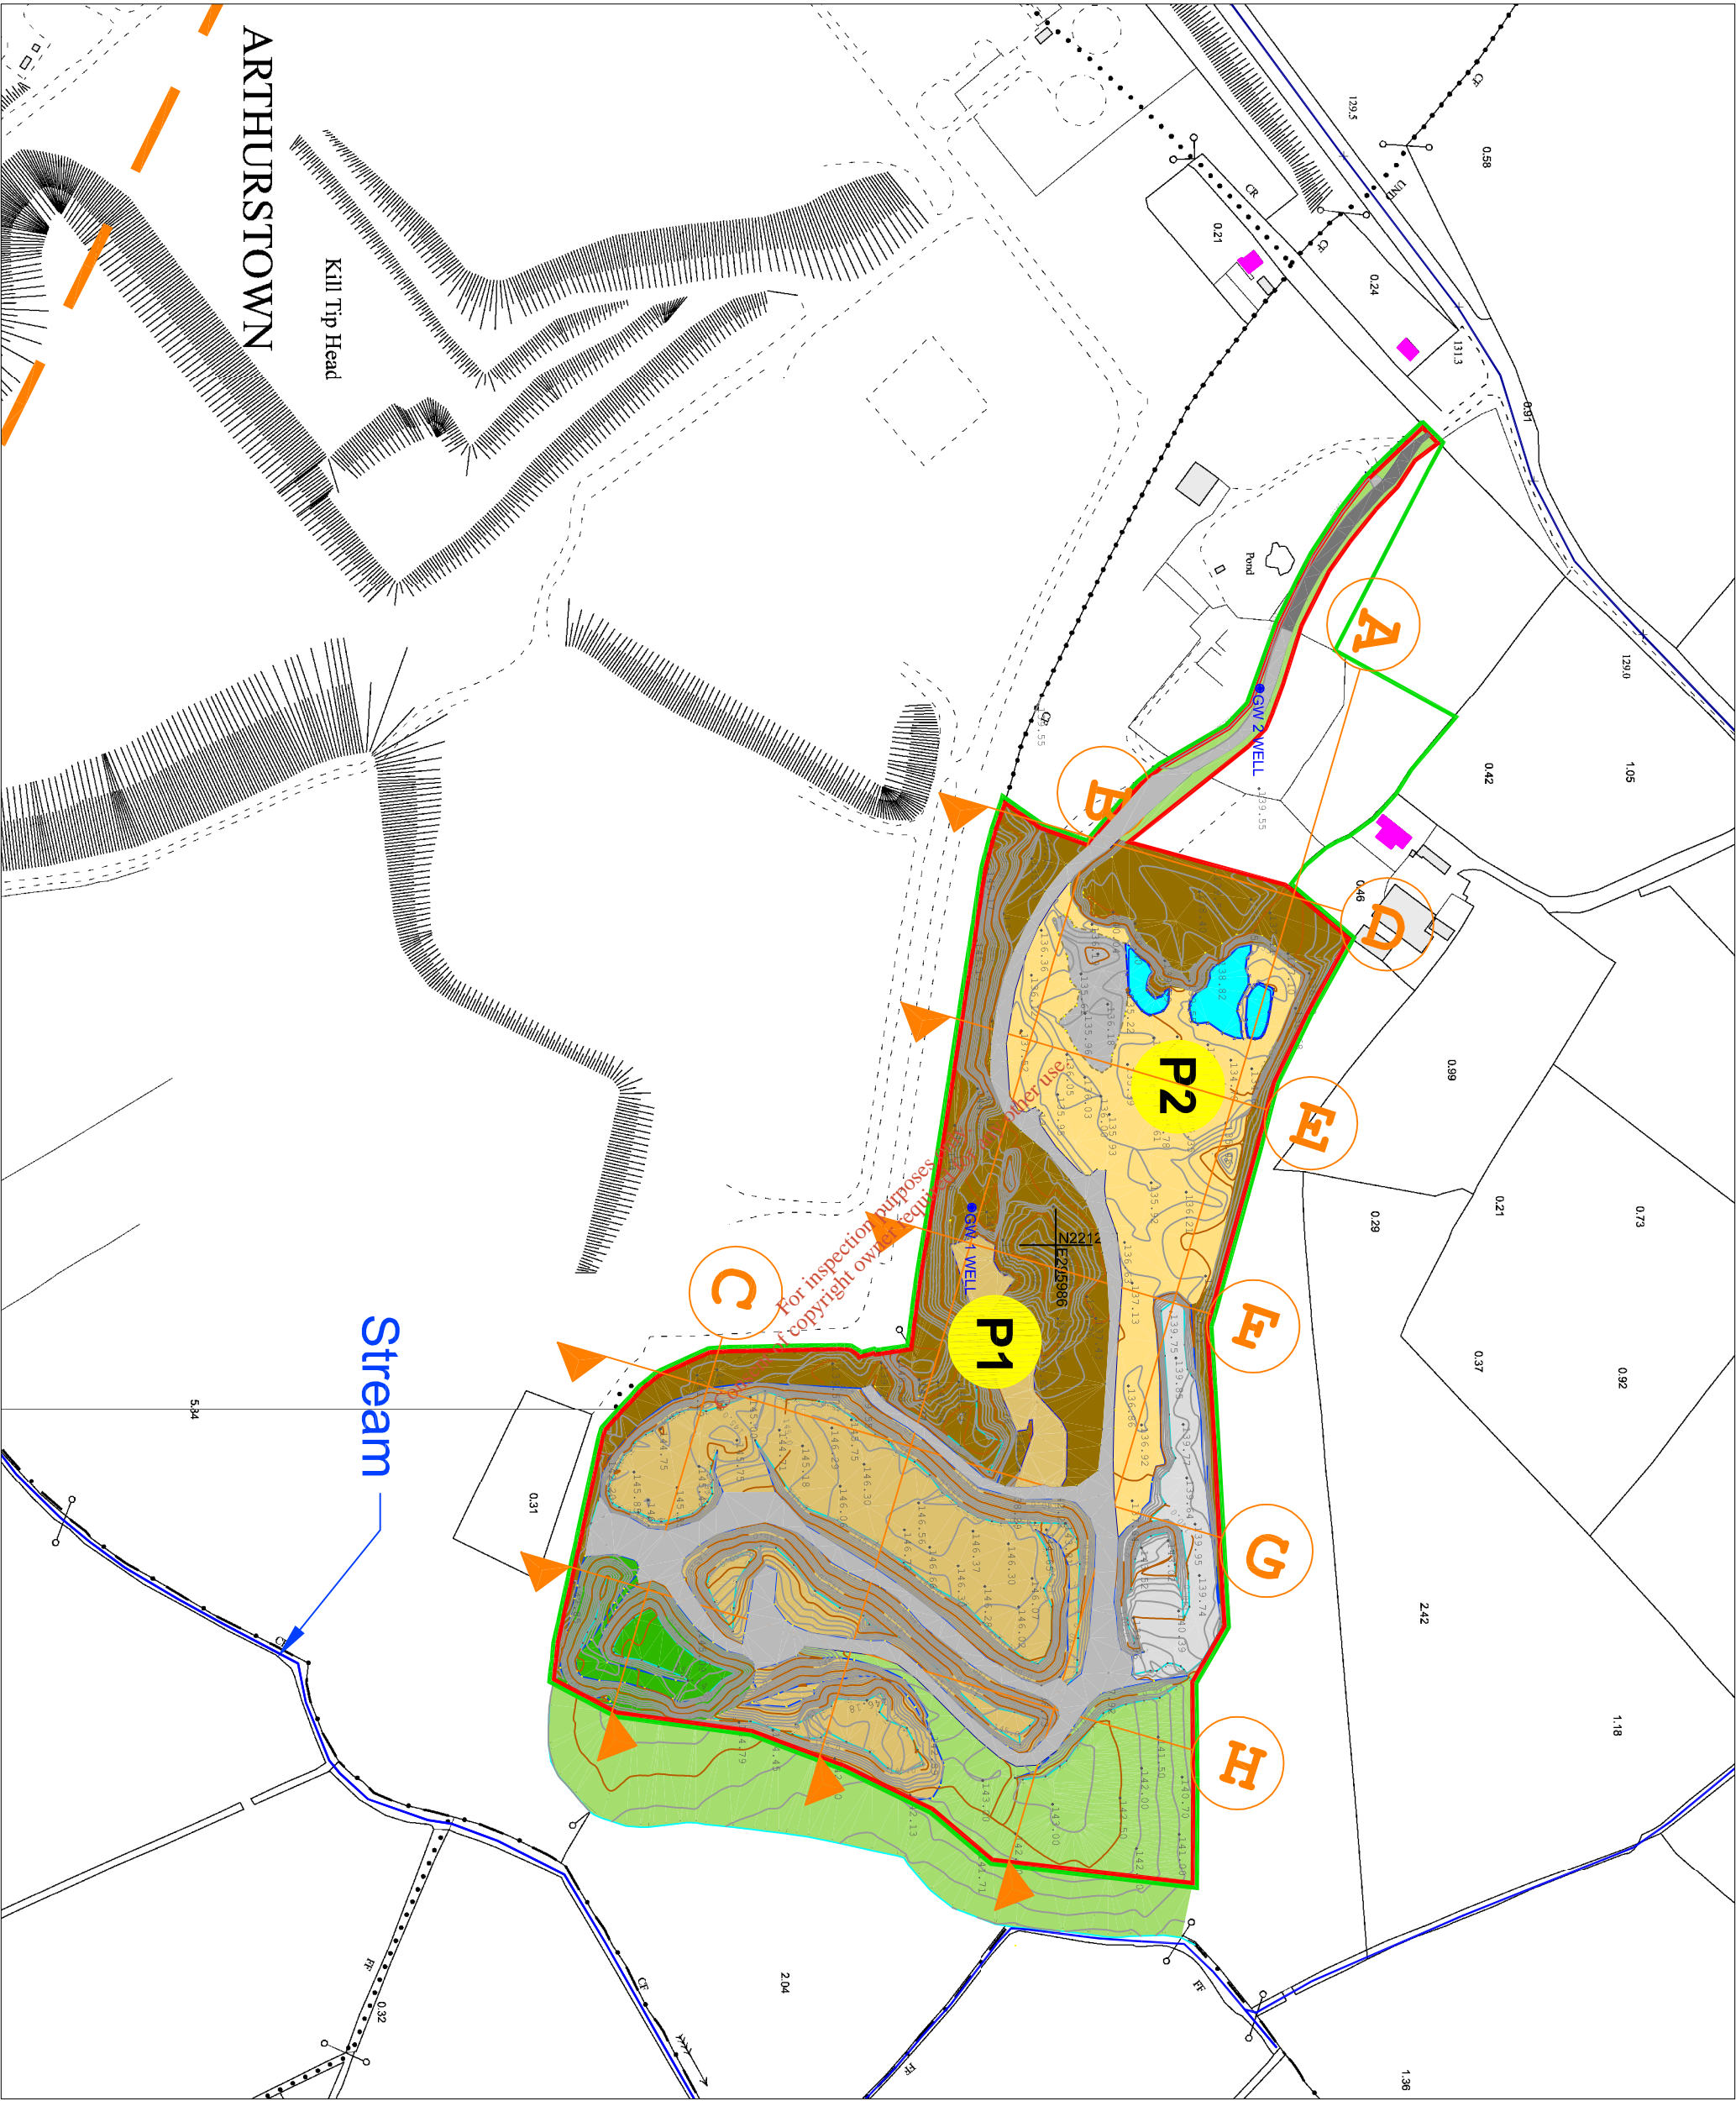

- Application Area (c.10.0ha)
- Applicants Leasehold (c.11.4ha)
- Residences
- 500m from Site Boundary
- C & D Materials
- Active Pit Area
- Backfilling Area
- Restored Area
- Contours
- Spot Levels (mAOD)
- Sections
- Phasing
- Tarmacadam Surface
- GW 1 WELL Wells
- GW 2 WELL Wells

Ordnance Survey Ireland Licence No. AR 0071909
 © Ordnance Survey Ireland and Government of Ireland
 Digital Raster Extract Ordnance Survey Data 2500 mapping
 OS Sheets 3511 - A B C D 3510 - D
 NG Centre Point Coords X, Y = 295986 221275

Scale 1:3000

 

J SHEILS PLANNING & ENVIRONMENTAL LTD


31 Ashlimesey Castle,
 Navarra, Co. Meath,
 Phone/Fax: 046 9073997
 Mobile: John Sheils 087 / 273 0087
 Email: johna.sheils@jspe.ie











 


 
CLIENT
SAND & GRAVEL MERCHANTS LTD

DRAWING
SITE PLAN

LOCATION
THORNBERRY TOWNLAND
Kill, Co. Kildare.

  Drawn by	Diarmuid O'Sullivan	Scale	1 / 3000
Checked by	John Sheils	Job No.	JSP E 175
Date	20/01/09	Figure No.	B 2.1



-  Application Area (c. 10.0ha)
-  Leasehold Area (c. 11.4ha)
-  Residences
-  C & D Materials
-  Active Pit Area
-  Backfilling Area
-  Restored Area
-  Contours
-  Spot Levels (mAOD)
-  Traffic Out
-  Traffic In
-  Tarmacadam Surface
-  Phasing
-  GW 1 Well

Scale 1:1500



Ordnance Survey Ireland Licence No. AR 0071909
 © Ordnance Survey Ireland and Government of Ireland
 Digital Raster Extract Ordnance Survey Data 2500 mapping
 OS Sheets 3511 - A B C D 3510 - D
 NG Centre Point Coords X, Y = 295986 221275




J SHEILS PLANNING & ENVIRONMENTAL LTD

CLIENT
SAND & GRAVEL MERCHANTS LTD


DRAWING
SITE INFRASTRUCTURE

LOCATION
THORNBERRY TOWNLAND
Kill, Co. Kildare.

Drawn by	Diarmuid O'Sullivan	Scale	1/1500
Checked by	John Sheils	Job No.	JSPE 175
Date	20/01/09	Figure No.	D 1.1

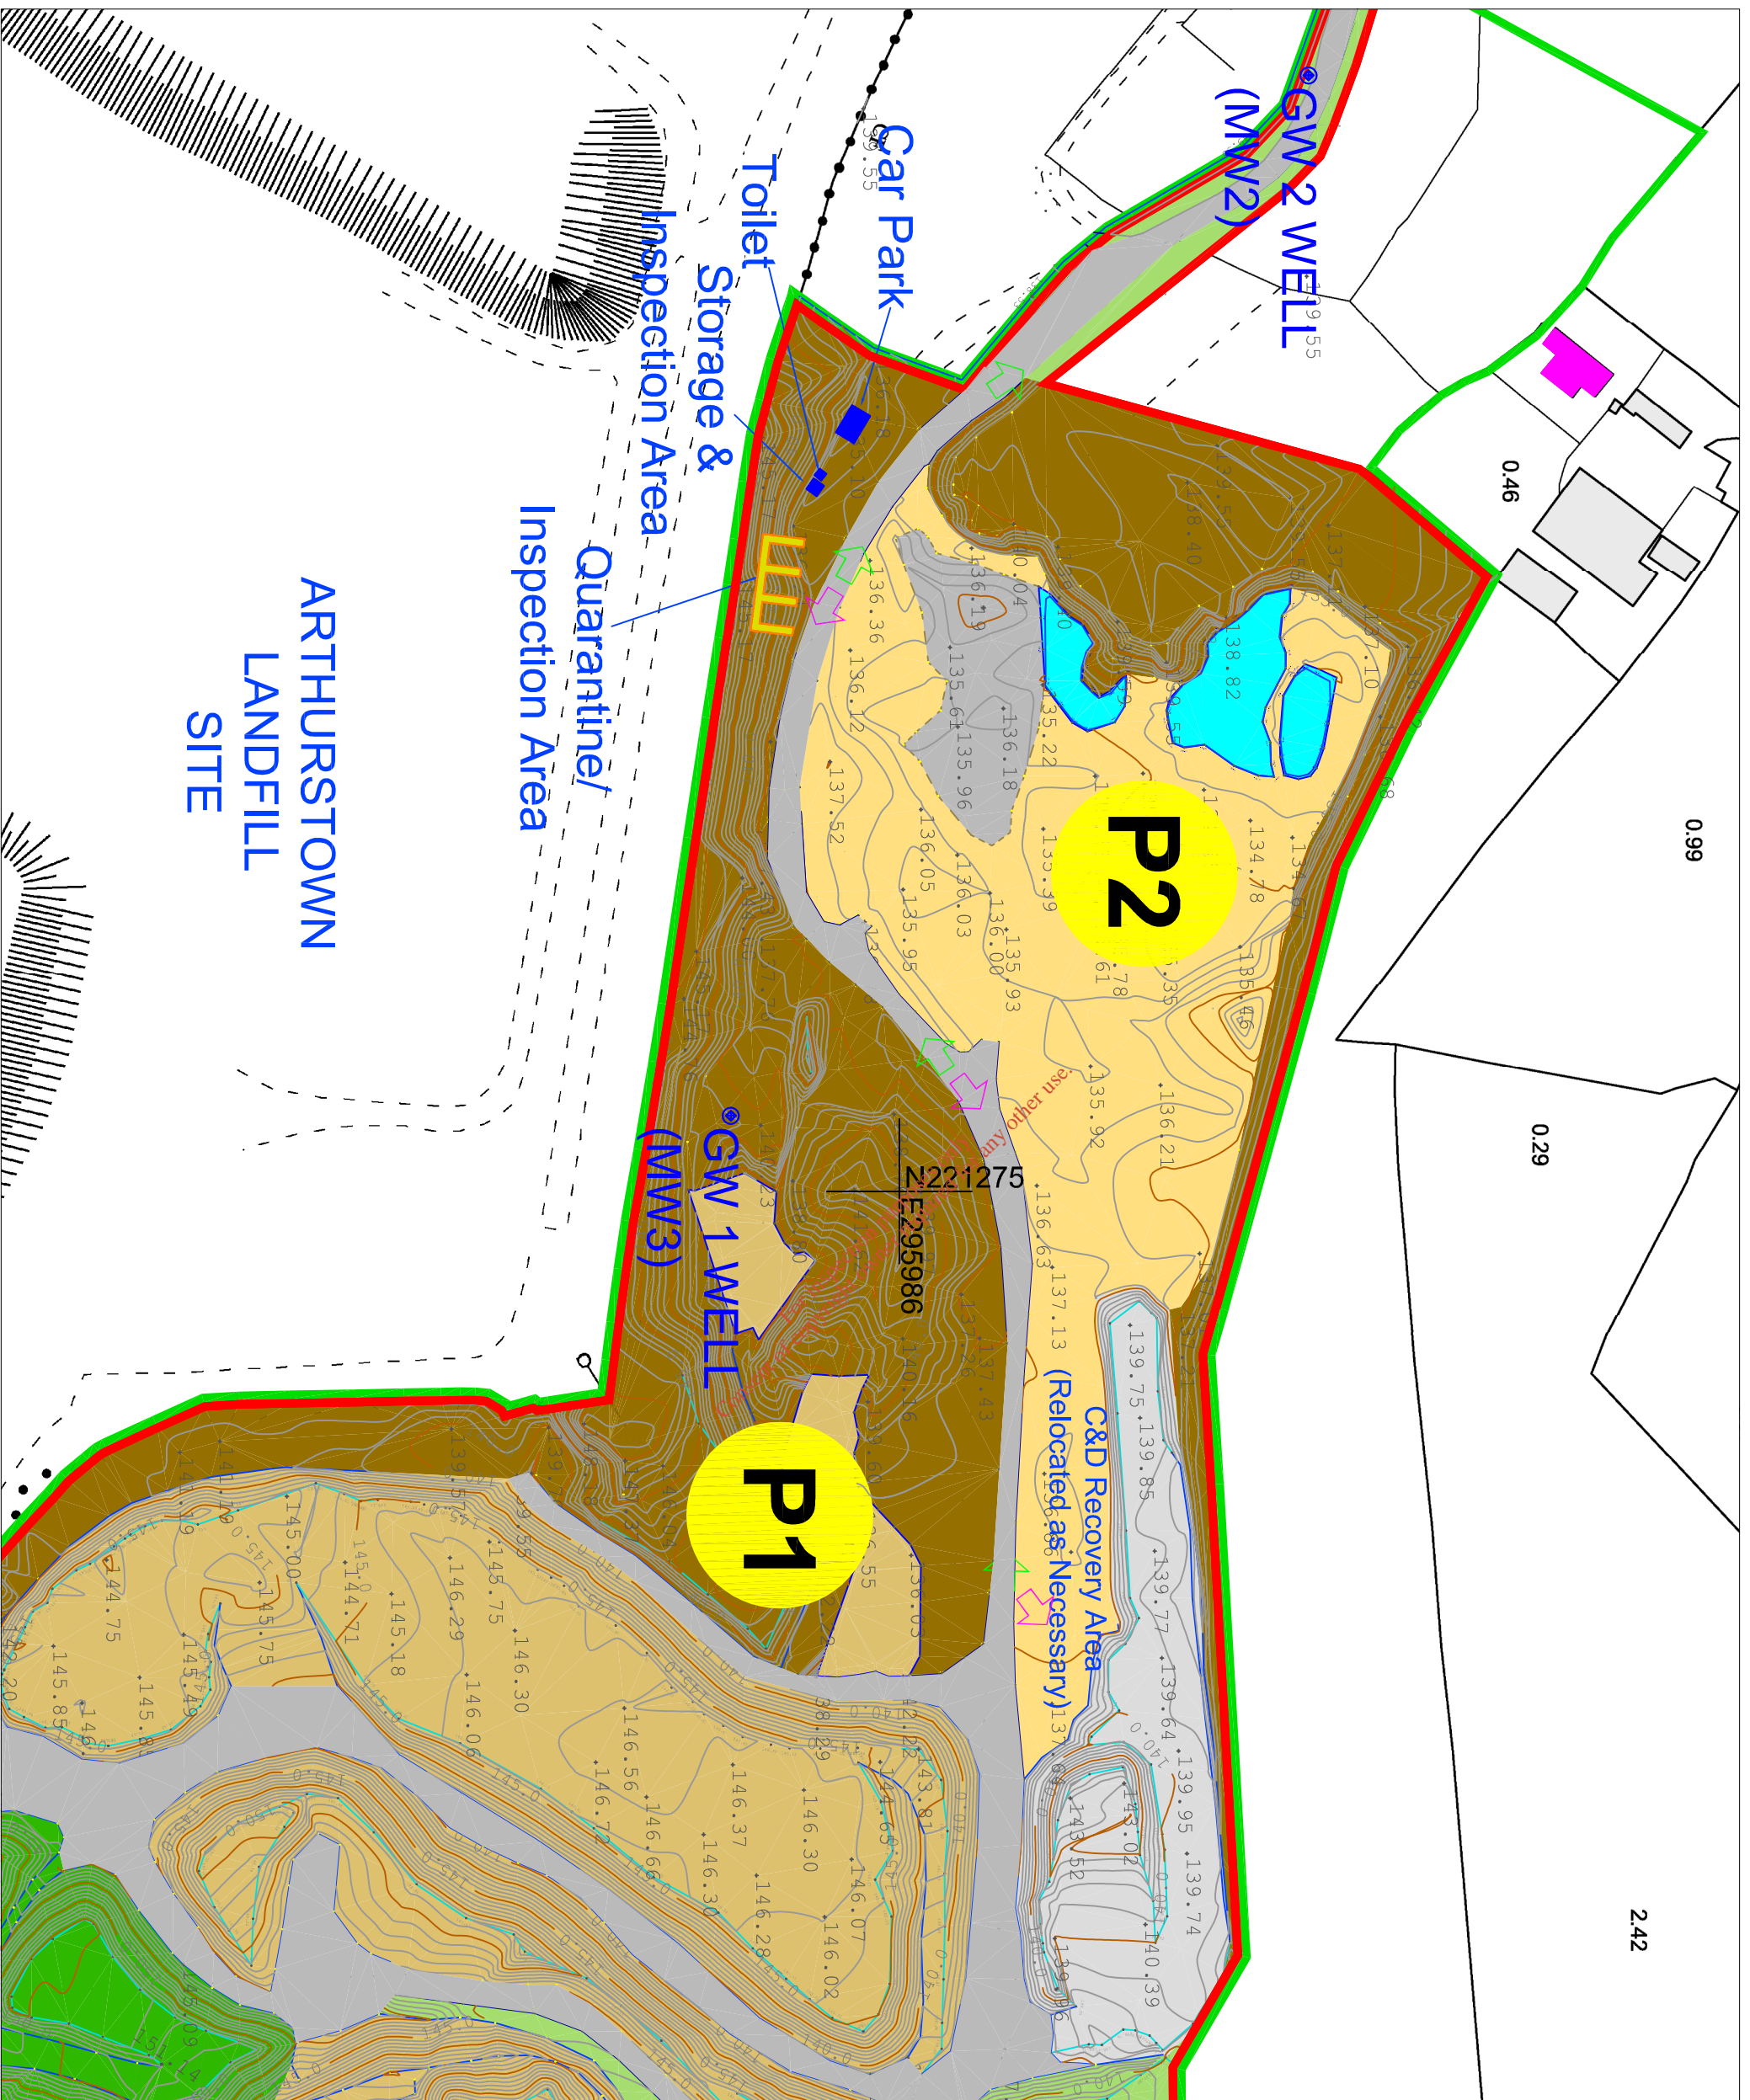

**ARTHURSTOWN
 LANDFILL
 SITE**

 

- Application Area (c. 10.0ha)
- Leasehold Area (c. 11.4ha)
- Residences
- 500m from Site Boundary
- C & D Materials
- Active Pit Area
- Backfilling Area
- Restored Area
- Contours
- Spot Levels (MAOD)
- Phasing
- ↑ Traffic Out
- ↓ Traffic In
- Tarmacadam Surface
- GW 1 Well
- GW 2 Well
- GW 3 Well

Ordnance Survey Ireland Licence No. AR 0071909
 © Ordnance Survey Ireland and Government of Ireland
 Digital Raster Extract Ordnance Survey Data 2500 mapping
 OS Sheets 3511 - A B C D 3510 - D
 NG Centre Point Coords X, Y = 295986 221275

Scale 1:3000

0m 40m 120m

J SHELLS PLANNING & ENVIRONMENTAL LTD



31 Ashlimesey Castle,
 Navan, Co. Meath,
 Phone/Fax: 046 9073997
 Mobile: John Shells 087 723 0087
 Email: john.shells@jshell.ie

CLIENT: SAND & GRAVEL MERCHANTS LTD

DRAWING: SITE INFRASTRUCTURE SURFACE WATER MANAGEMENT

LOCATION: THORNBERRY TOWNLAND, Kill, Co. Kildare.

Drawn by	Diarmuid O'Sullivan	Scale	1 / 3000
Checked by	John Shells	Job No.	JSP E 175
Date	20/01/09	Figure No.	D 1.2

 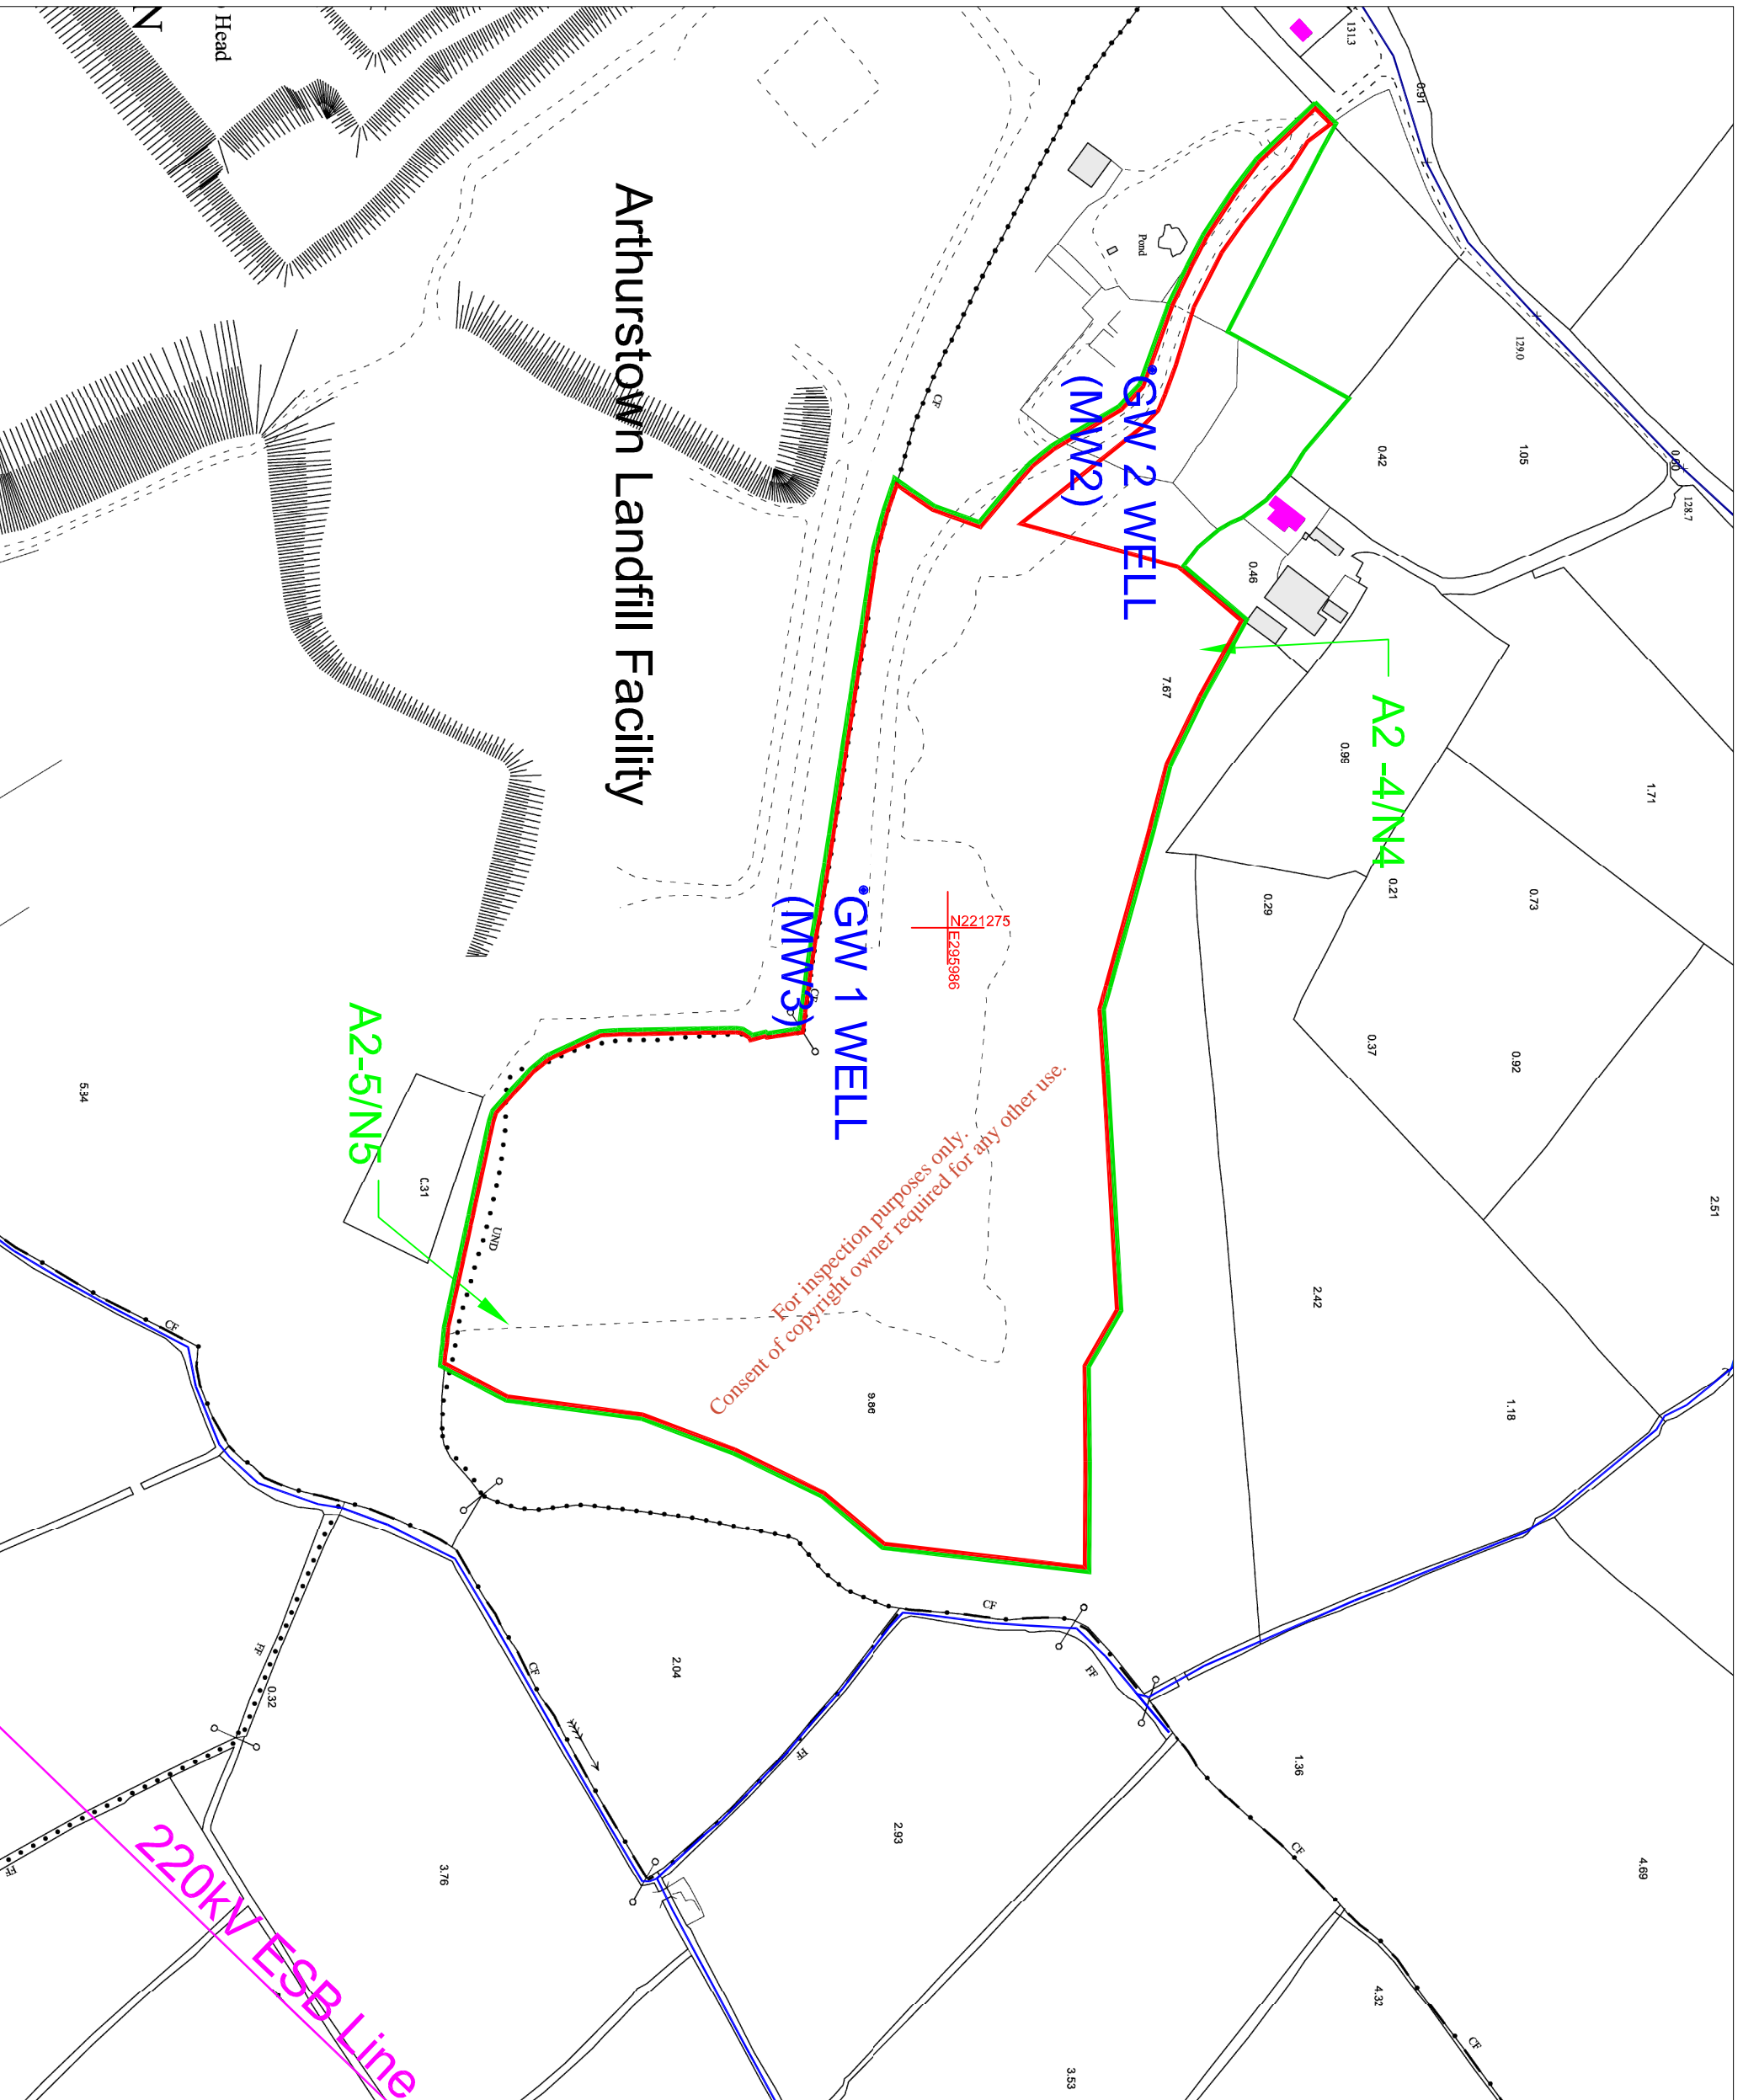


- Application Area (c.10.0ha)
- Leasehold Area (c.11.4ha)
- Residences

- GW1** Ground Water monitoring point
- A2-4** Dust monitoring point
- N1** Noise monitoring point

Monitoring Points National Grid Coordinates
 A2-4/ N3 = IG Coords E295854, N221394
 A2-5/N4 = IG Coords E296170, N221067
 GW1 = IG Coords E295968, N221235
 GW2 = IG Coords E295723, N221371

Ordnance Survey Ireland Licence No. AR 0071909
 © Ordnance Survey Ireland and Government of Ireland
 Digital raster Extract Ordnance Survey Data 2500 mapping
 OS Sheets 3511 - A B C D 3510 - D
 NG Centre Point Coords X, Y = 295968 221275

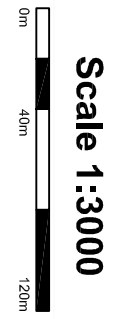



J SHELLS PLANNING & ENVIRONMENTAL LTD
 31 Ashlenny's Castle,
 Newry, Co. Meath,
 Phone/Fax: 046 9073997
 Mobile: John Shells 0871 723 0087
 Email: john.shells@jspe.ie

CLIENT
SAND & GARVEL MERCHANTS LTD

DRAWING
ENVIRONMENTAL MONITORING PLAN


LOCATION
THORNBERY TOWNLAND
 Kill, Co. Kildare.

Drawn by Diarmuid O'Sullivan	Scale 1 / 3000
Checked by John Shells	Job No. JSPE 175
Date 20/01/09	Figure No. F 1.0


Arthurstown Landfill Facility

For inspection purposes only.
 Consent of copyright owner required for any other use.



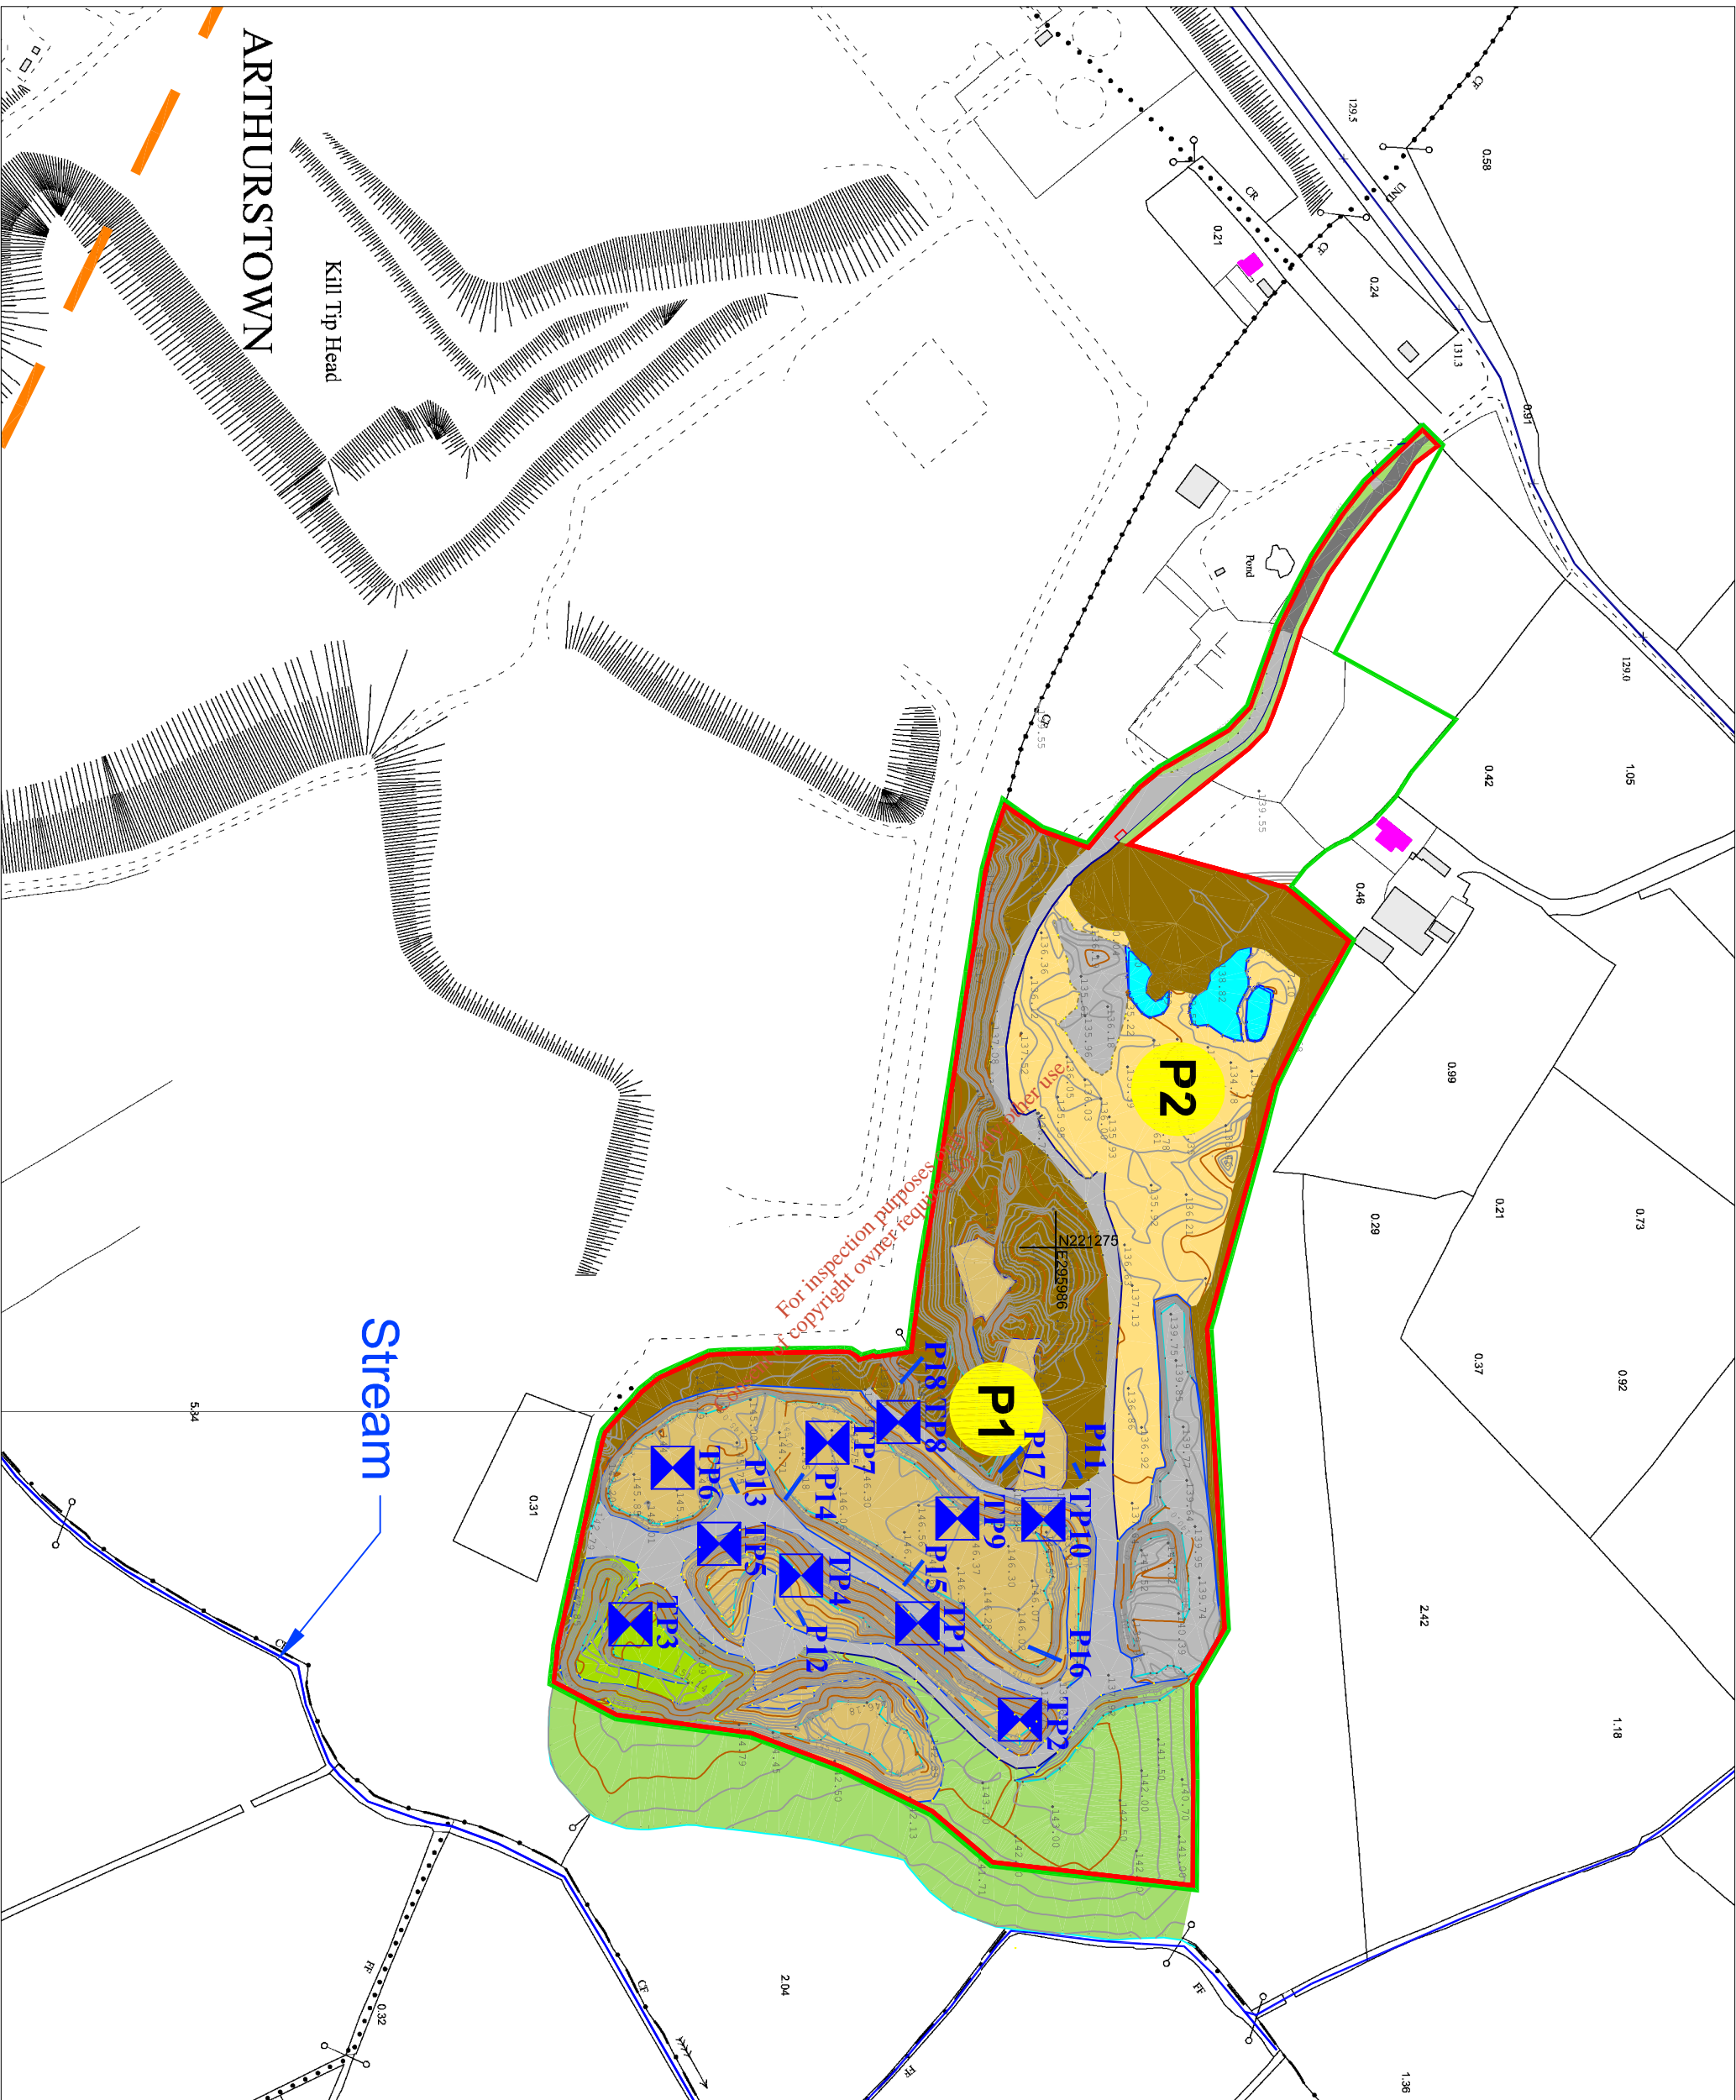

For inspection purposes
copyright owner required

 

- Application Area (c. 10.0ha)
- Leasehold Area (c. 11.4ha)
- Residences
- 500m from Site Boundary
- C & D Materials
- Active Pit Area
- Backfilling Area
- Restored Area
- Contours
- Spot Levels (mAOD)
- Trial Pits
- Profile
- Phasing



Scale 1:3000

Ordnance Survey Ireland Licence No. AR 0071909
 © Ordnance Survey Ireland and Government of Ireland
 Digital Raster Extract Ordnance Survey Data 2500 mapping
 OS Sheets 3511 - A B C D 3510 - D
 NG Centre Point Coords X, Y = 295986 221275


JSPE
 J SHELLS PLANNING & ENVIRONMENTAL LTD
 31 Ashlimesey Castle,
 Navan, Co. Meath,
 Phone/Fax: 046 9073997
 Mobile: John Shells 087 723 0087
 Email: john.shells@jspe.ie

CLIENT
SAND & GRAVEL MERCHANTS LTD
DRAWING
SOIL INVESTIGATION
LOCATION
THORNBERRY TOWNLAND
Kill, Co. Kildare.

Drawn by Diarmuid O'Sullivan	Scale 1 / 3000
Checked by John Shells	Job No. JSPE 175
Date 20/01/09	Figure No. 1 5.1

