

For inspection purposes only.  
Consent of copyright owner required for any other use.

LEGEND	
WASTE LICENCE BOUNDARY	<span style="color: red;">———</span> FILTER DRAIN
FOUL SEWER	<span style="color: red;">———</span> CARRIER PIPE
	<span style="color: red;">- - - - -</span> WASHDOWN SEWER

Ordnance Survey Ireland Licence No. EN0005008  
©Ordnance Survey Ireland and Government of Ireland

Scale Bar: 0.00m, 20m, 40m, 60m

**NOTES**

- This drawing is the property of RPS Consulting Engineers it is a confidential document and must not be copied, used, or its content divulged without prior written consent.
- DO NOT SCALE, use figured dimensions only, if in doubt ask.
- Levels are in metres to local datum.

No.	Date	By	App	Amendment / Issue
F02		A.N.	W.M.	Waste Licence Application
F01	29.07.08	P.G.	W.M.	Waste Licence Planning

Client: **KERRY CENTRAL RECYCLING FACILITY LTD.**

Drawn By: A.N. | Checked By: S.G. | Approved By: W.M. | Date: Sept.'08

**RPS** Lyrn Building, IDA Business & Technology Park, Mervue, Galway. T: +353 91 534100, F: +353 91 534199, W: www.rpsgroup.com/ireland, E: ireland@rpsgroup.com

Project: **WASTE LICENCE APPLICATION**

Drawing Status: FINAL | Scale / Sheet Size: 1:1000 @ A1, 1:2000 @ A3


Drawing Number: <b>DG0020/01</b>	Rev: <b>F02</b>
Title: <b>SERVICES PLAN</b>	
(Sheet 1 of 1)	



**Note:**

This drawing was prepared for the purpose of making a Planning Application. It should not be used for pricing or building without additional construction details. No responsibility is accepted by the Architect/Engineer for discrepancies, omissions or non compliance with any associated regulations.

This drawing is copyright and vested in the Architect/Engineer without whose permission this drawing cannot be copied or reproduced.

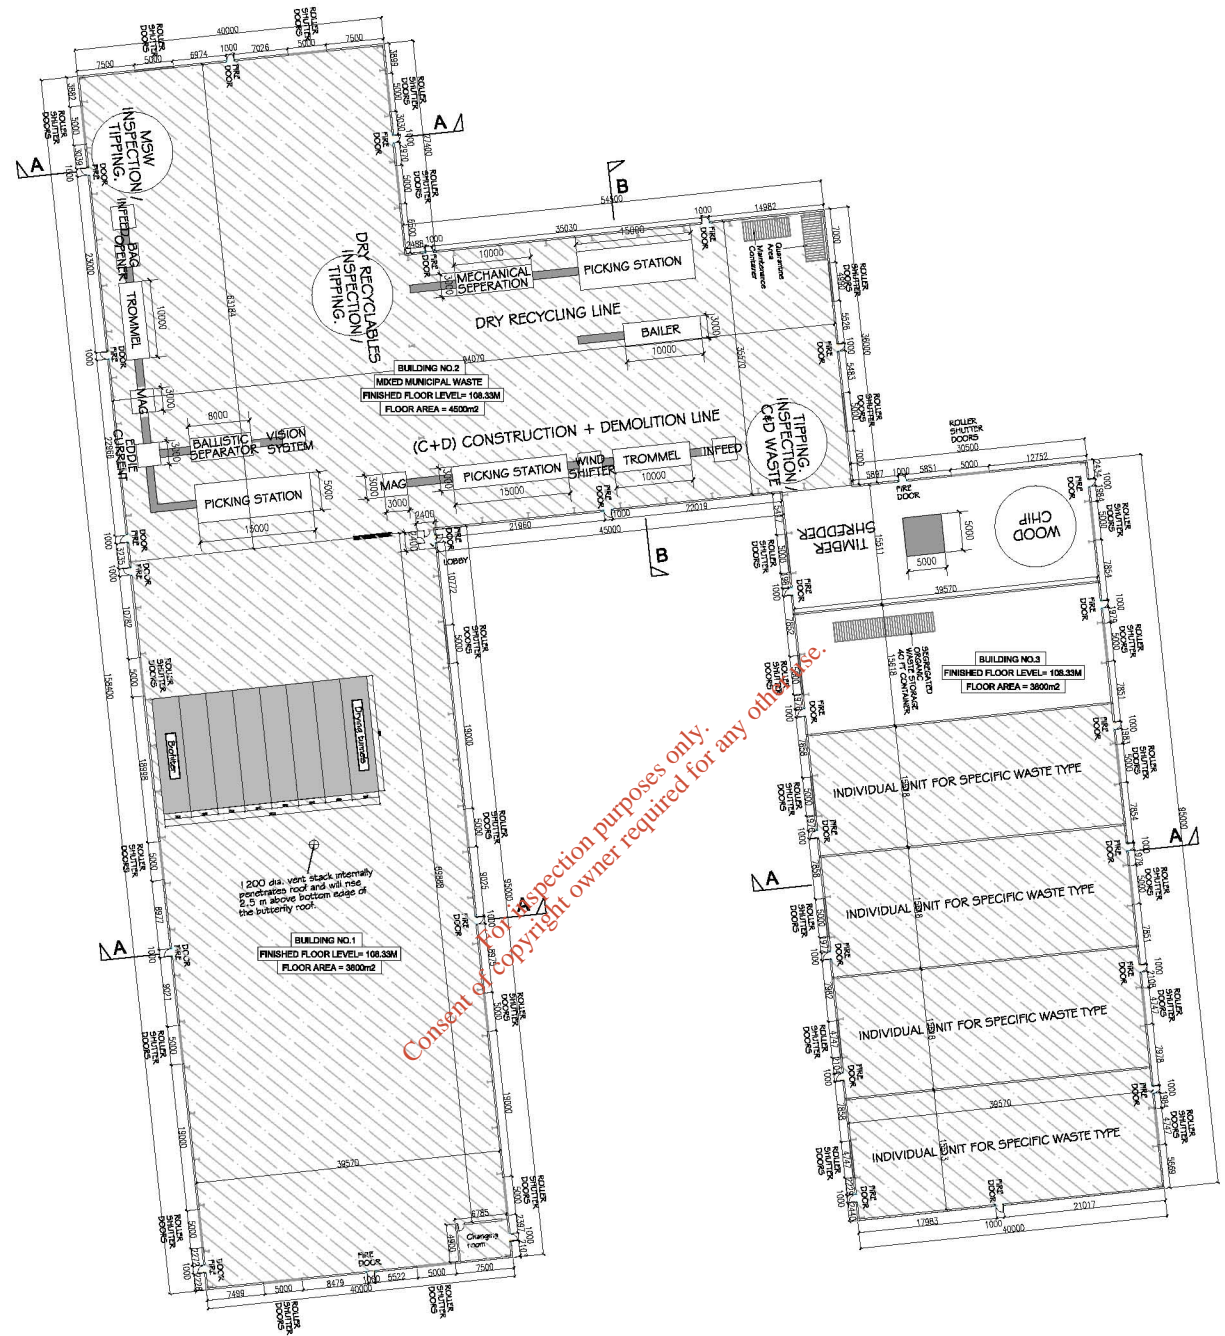

# PROPOSED FLOOR PLAN

SCALE 1/500

REV	DATE	REVISION
D	OCT 08	More detail on plan
C	AUG 08	fire doors moved
B	MAY 08	extra machinery added
REV No:	DATE:	REVISION:

paudie o'mahoney  
and associates  
consulting engineers and architects

growmore@oau.ie upper high street & kilnary, co. Kerry  
telephones: (051) 28412 / 23614 & fax: (051) 28387  
mobile: (087) 282 1066 e-mail: info@paudioemahoney.com

CLIENT:	KERRY CENTRAL RECYCLING FACILITY
JOB TITLE:	PROPOSED INTERNAL LAYOUT FOR MRF AT SCART/CAHERDEAN, KILLARNEY.
DRAWING:	PLAN & ELEVATIONS
SCALE:	1/500
DATE:	JUNE 2009
DRAWING NO:	DC0021-01
DRAWN BY:	BK & ROM
REV No:	F02
CHECKED:	


**Note:**

This drawing was prepared for the purpose of making a Planning Application. It should not be used for pricing or building without additional construction details. No responsibility is accepted by the Architect/Engineer for discrepancies, omissions or non compliance with any associated regulations.

This drawing is copyright and vested in the Architect/Engineer without whose permission this drawing cannot be copied or reproduced.

**Note:**

All external walls up to 2.6m above finished floor level are to be 215mm blockwork.

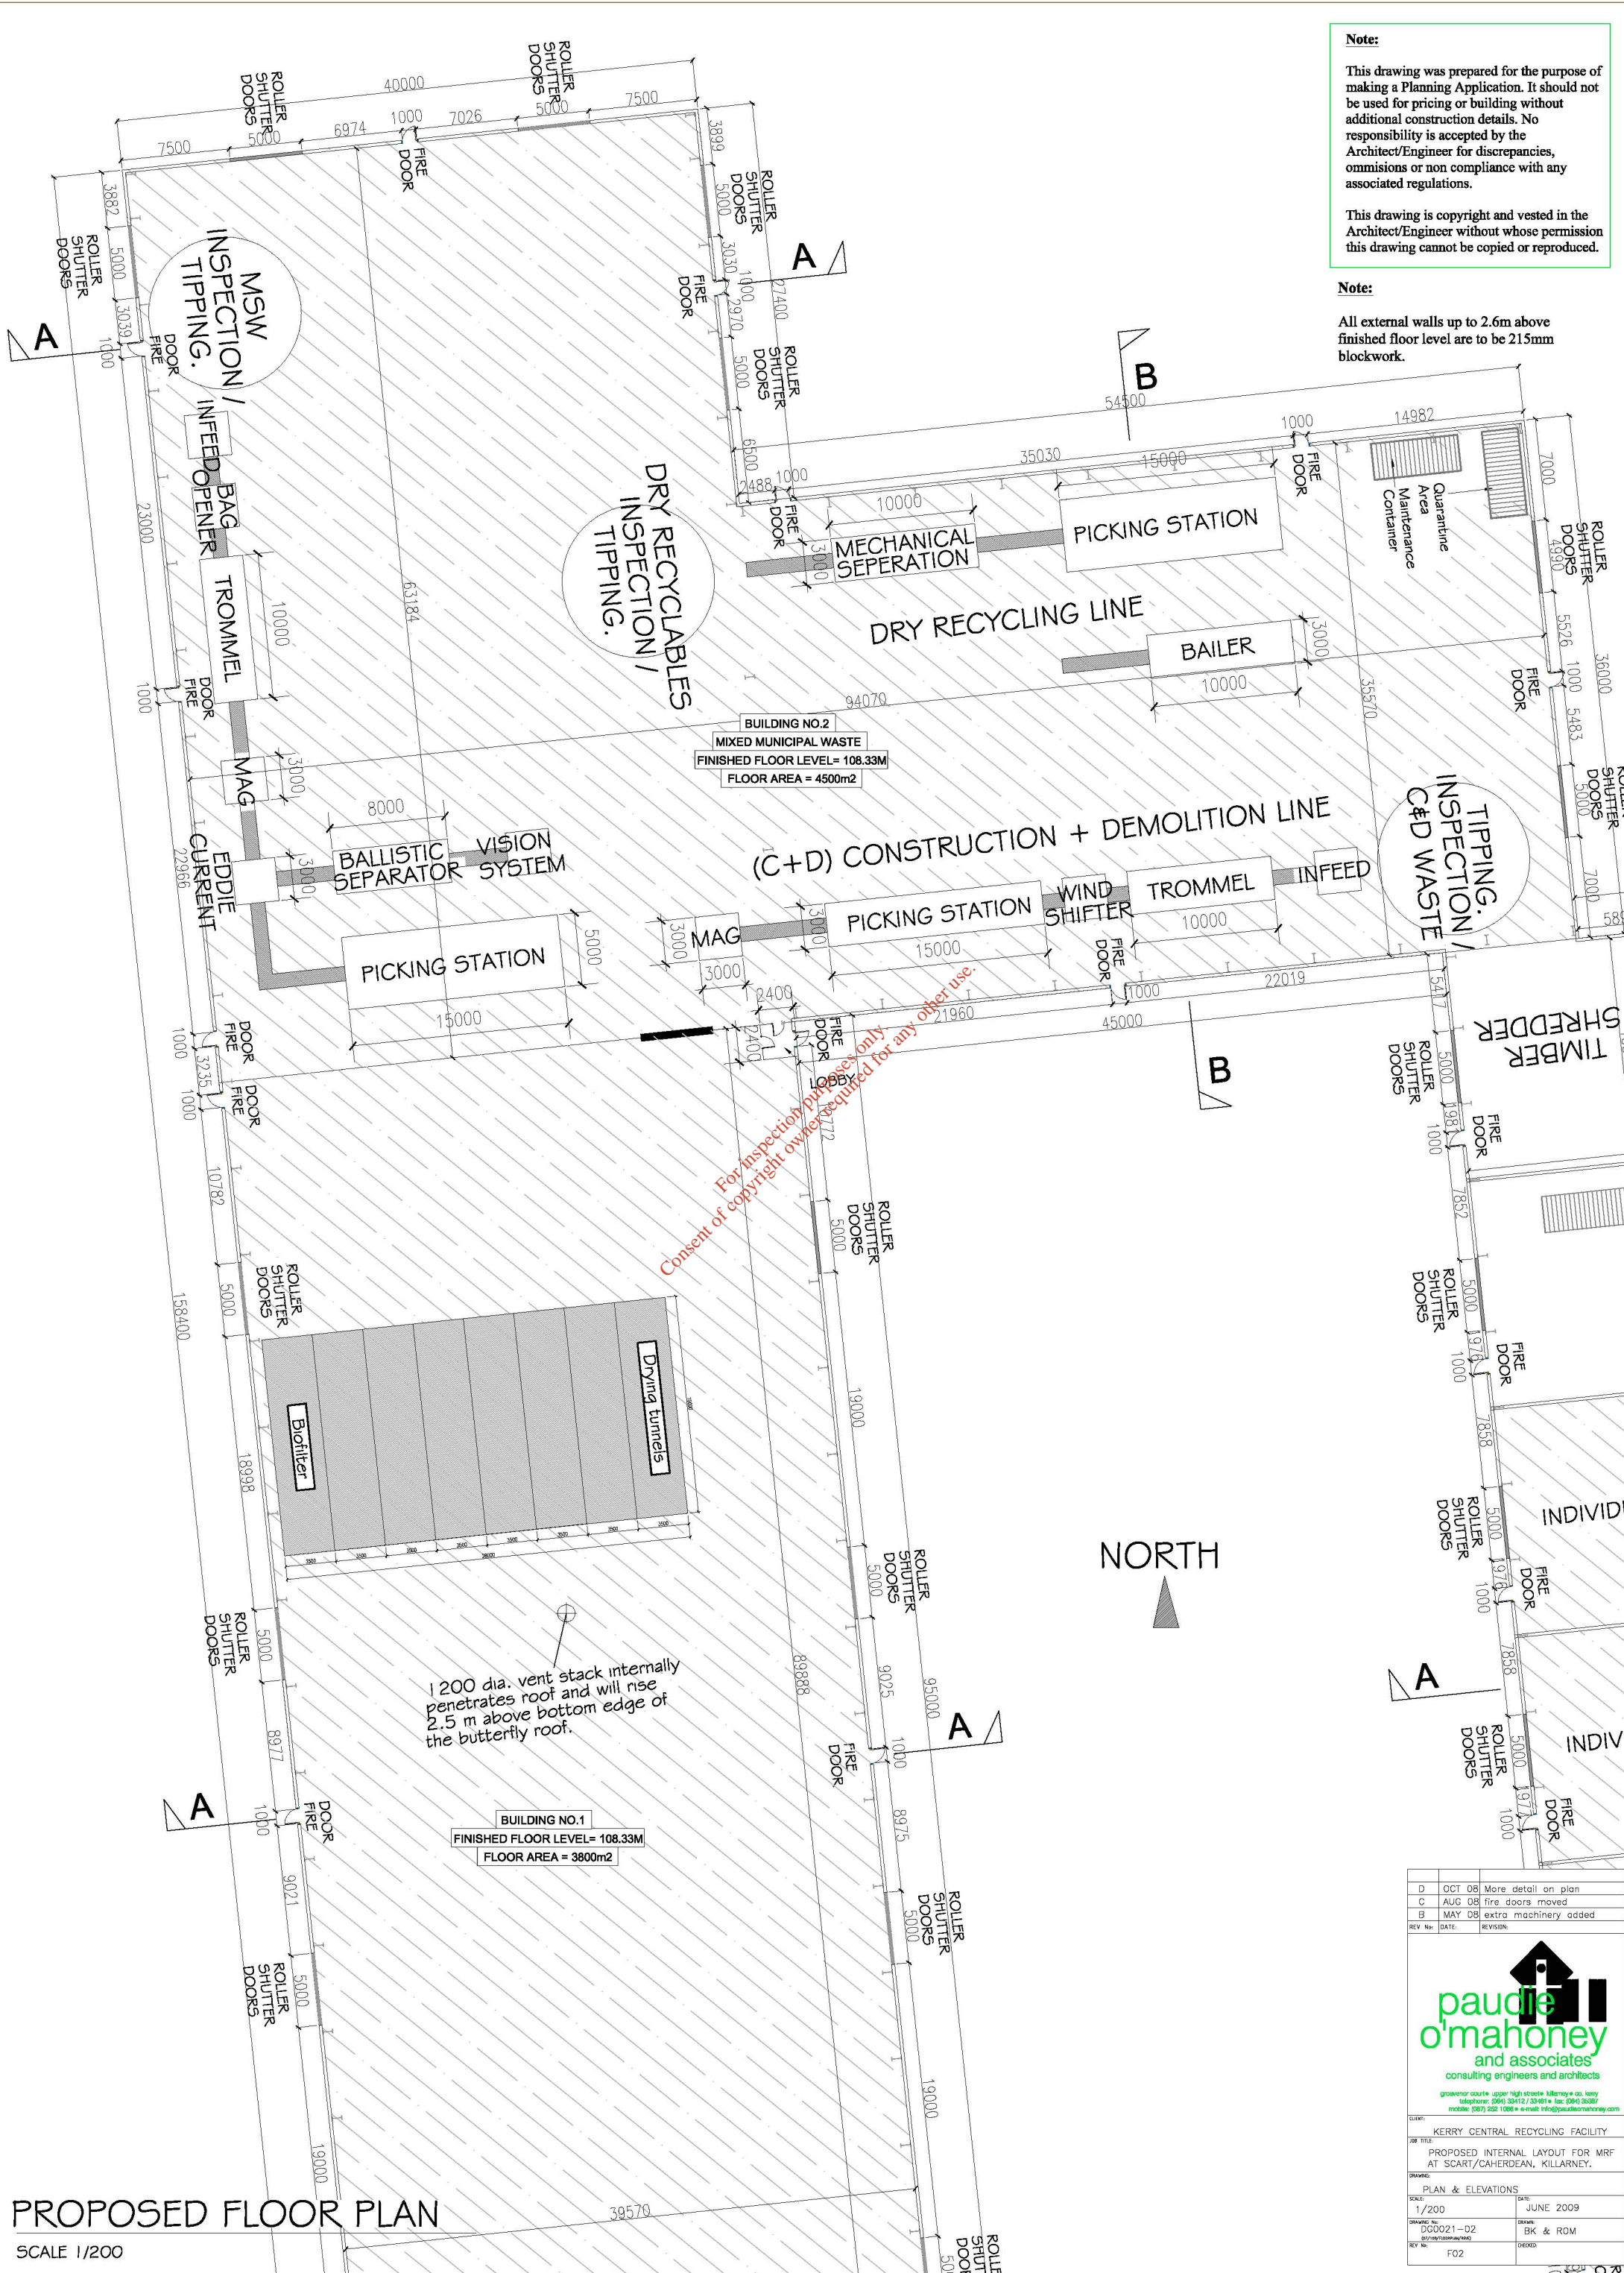

For inspection purposes only.  
Consent of copyright owner required for any other use.


1200 dia. vent stack internally penetrates roof and will rise 2.5 m above bottom edge of the butterfly roof.

**BUILDING NO.1**  
FINISHED FLOOR LEVEL= 108.33M  
FLOOR AREA = 3800m2

**BUILDING NO.2**  
MIXED MUNICIPAL WASTE  
FINISHED FLOOR LEVEL= 108.33M  
FLOOR AREA = 4500m2

**PROPOSED FLOOR PLAN**  
SCALE 1/200


D	OCT 08	More detail on plan
C	AUG 08	fire doors moved
B	MAY 08	extra machinery added
REV. No:	DATE:	REVISION:



**paulie o'mahoney and associates**  
consulting engineers and architects

glasnevin south: upper high street, killybegs co. derry  
telephone: (096) 39412/33481 • fax: (096) 35287  
mobile: (087) 252 1006 • e-mail: info@paulieomahoney.com

CLIENT:	KERRY CENTRAL RECYCLING FACILITY		
JOB TITLE:	PROPOSED INTERNAL LAYOUT FOR MRF AT SCART/CAHERDEAN, KILLARNEY.		
DRAWING:	PLAN & ELEVATIONS		
SCALE:	1/200	DATE:	JUNE 2009
DRAWN BY:	DC0021-D2	CHECKED BY:	BK & ROM
REV. No.:	F02	DATE:	

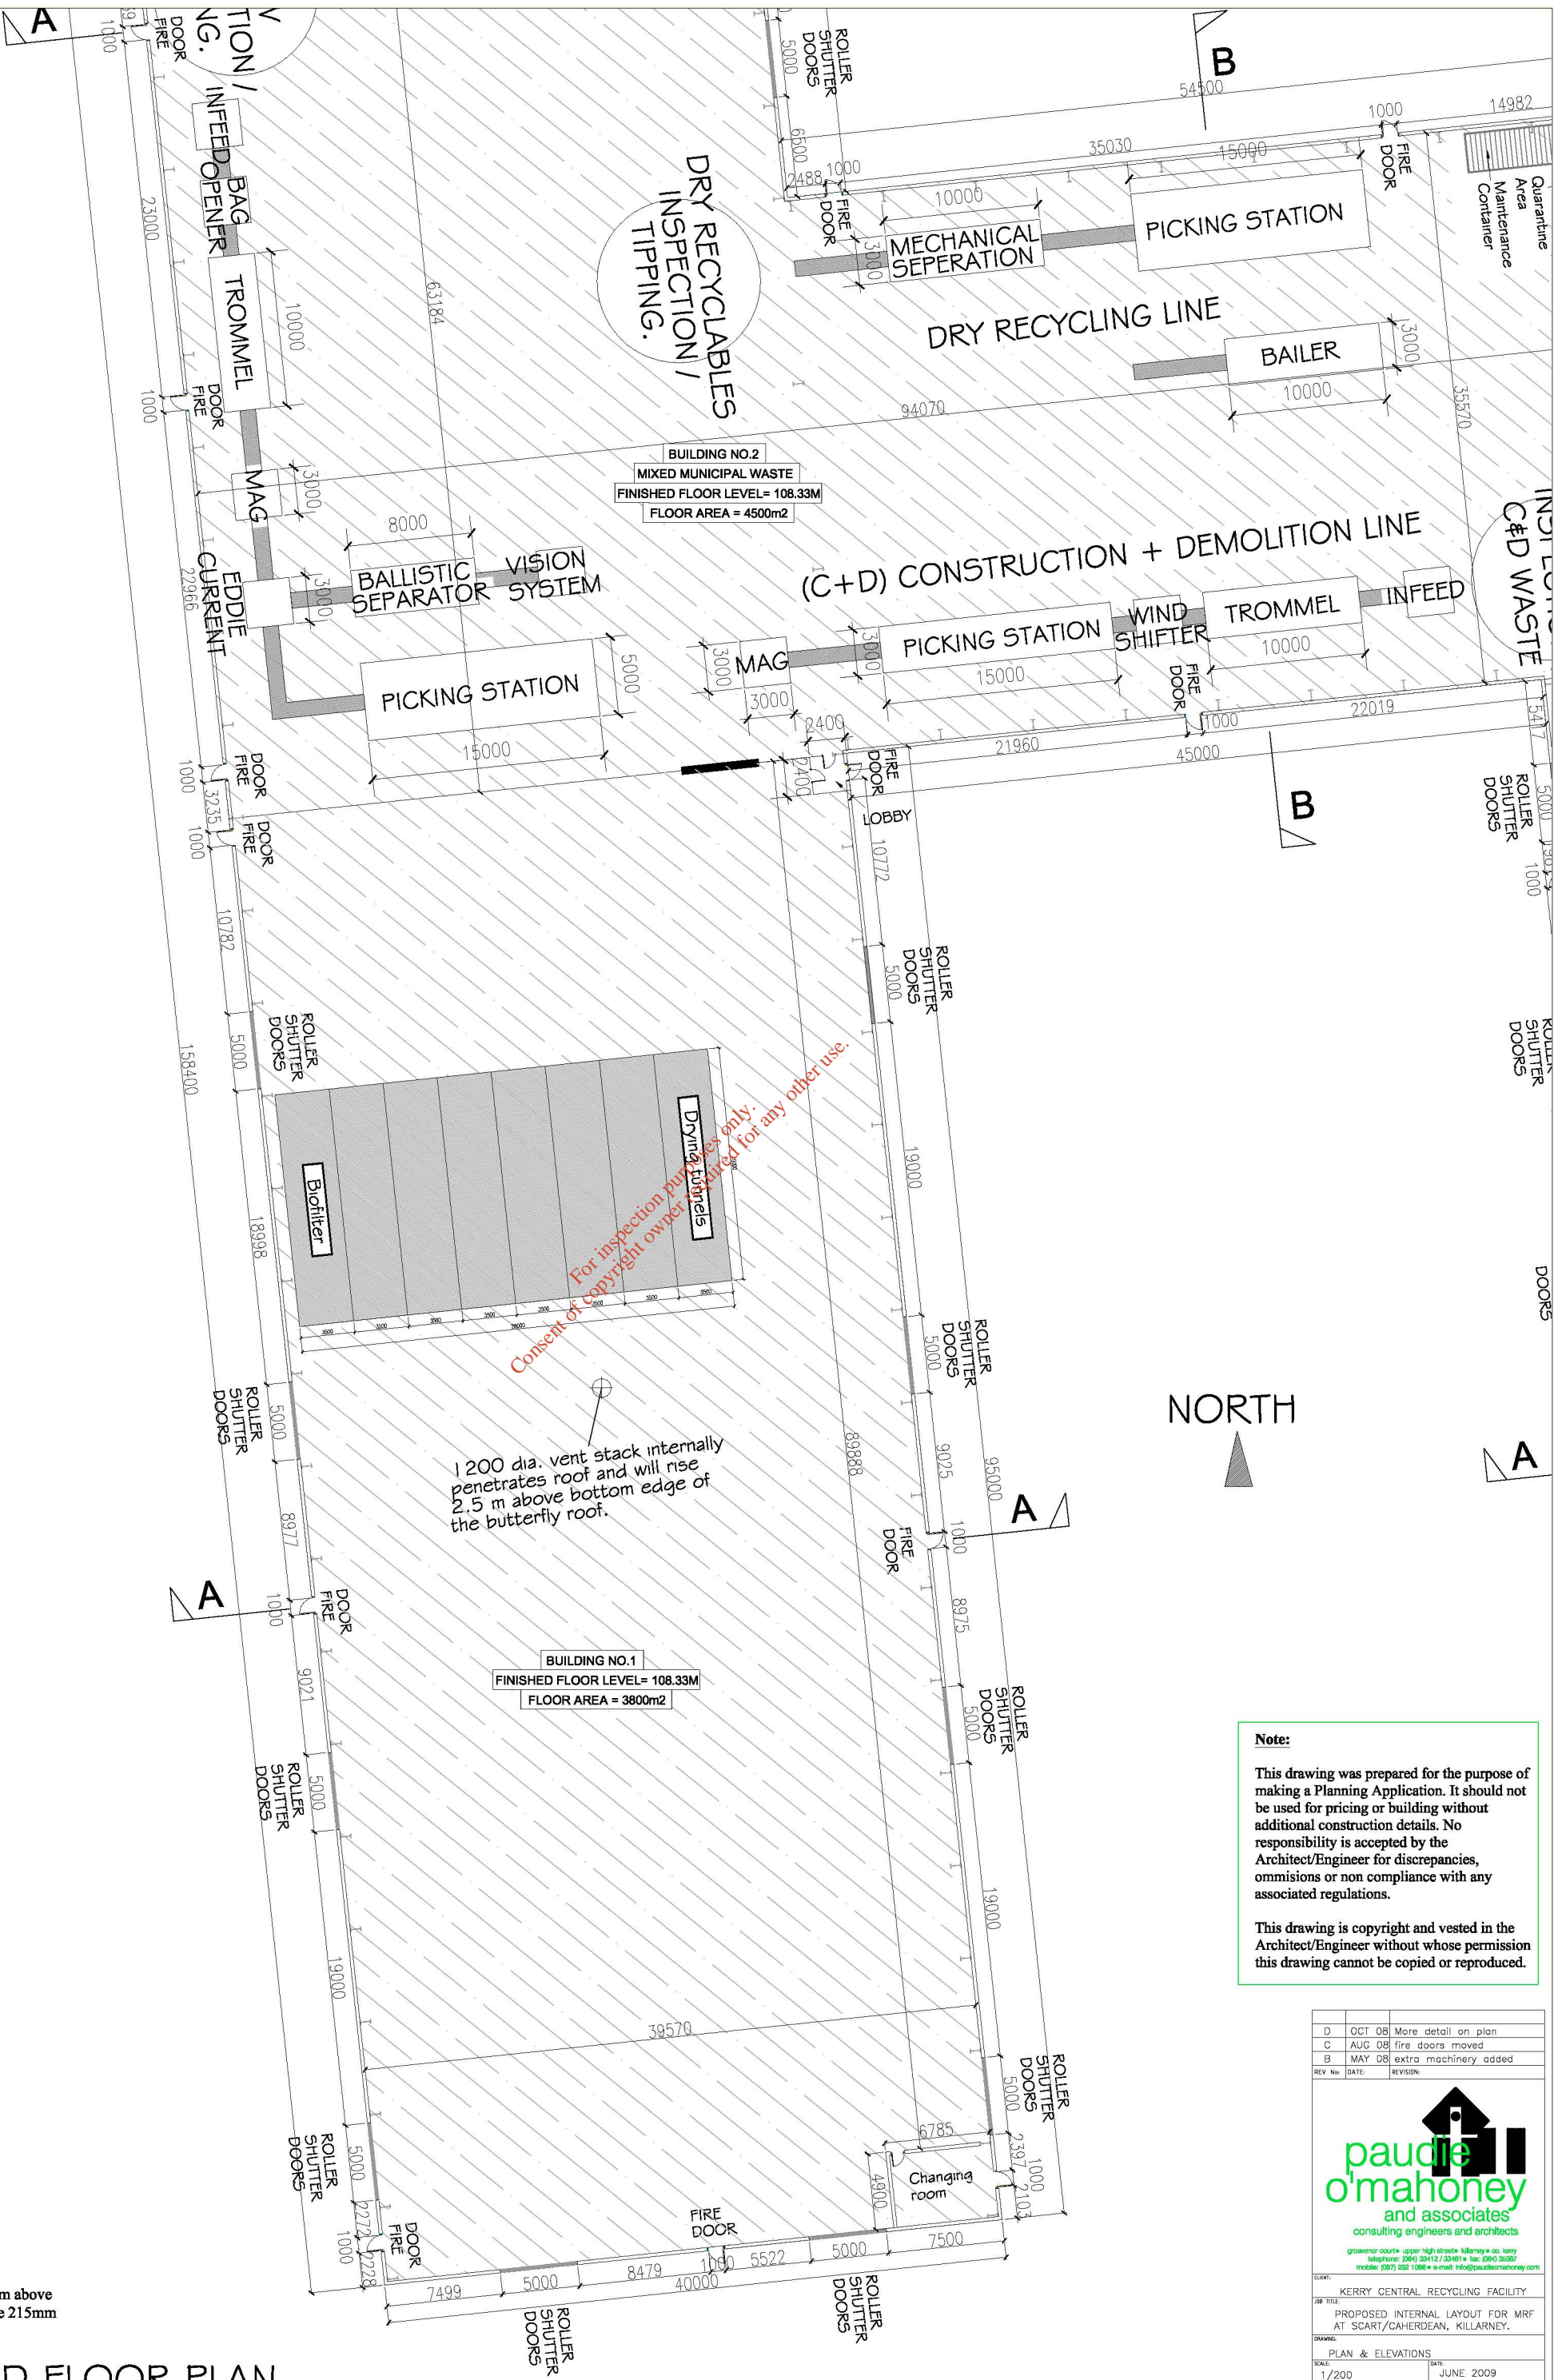

For inspection purposes only.  
Consent of copyright owner required for any other use.

1200 dia. vent stack internally penetrates roof and will rise 2.5 m above bottom edge of the butterfly roof.

**Note:**  
This drawing was prepared for the purpose of making a Planning Application. It should not be used for pricing or building without additional construction details. No responsibility is accepted by the Architect/Engineer for discrepancies, omissions or non compliance with any associated regulations.  
This drawing is copyright and vested in the Architect/Engineer without whose permission this drawing cannot be copied or reproduced.

**Note:**  
All external walls up to 2.6m above finished floor level are to be 215mm blockwork.

# PROPOSED FLOOR PLAN

SCALE 1/200


REV	DATE	REVISION
D	OCT 08	More detail on plan
C	AUG 08	fire doors moved
B	MAY 08	extra machinery added

<p>consulting engineers and architects</p> <p>grosvenor court, upper high street, killybegs, co. lerry          telephone: (091) 39412/33481 • fax: (091) 35387          mobile: (087) 252 1006 • e-mail: info@paulieo'mahoney.com</p>	
<p>CLIENT: KERRY CENTRAL RECYCLING FACILITY</p> <p>DRAWING TITLE: PROPOSED INTERNAL LAYOUT FOR MRF AT SCART/CAHERDEAN, KILLARNEY.</p> <p>DRAWING: PLAN &amp; ELEVATIONS</p> <p>SCALE: 1/200 DATE: JUNE 2009</p> <p>DRAWING NO: DGD021-03 DRAWN: BK &amp; ROM</p> <p>REV NO: F02 CHECKED:</p>	

**Note:**  
 This drawing was prepared for the purpose of making a Planning Application. It should not be used for pricing or building without additional construction details. No responsibility is accepted by the Architect/Engineer for discrepancies, omissions or non compliance with any associated regulations.  
 This drawing is copyright and vested in the Architect/Engineer without whose permission this drawing cannot be copied or reproduced.

**Note:**  
 All external walls up to 2.6m above finished floor level are to be 215mm blockwork.

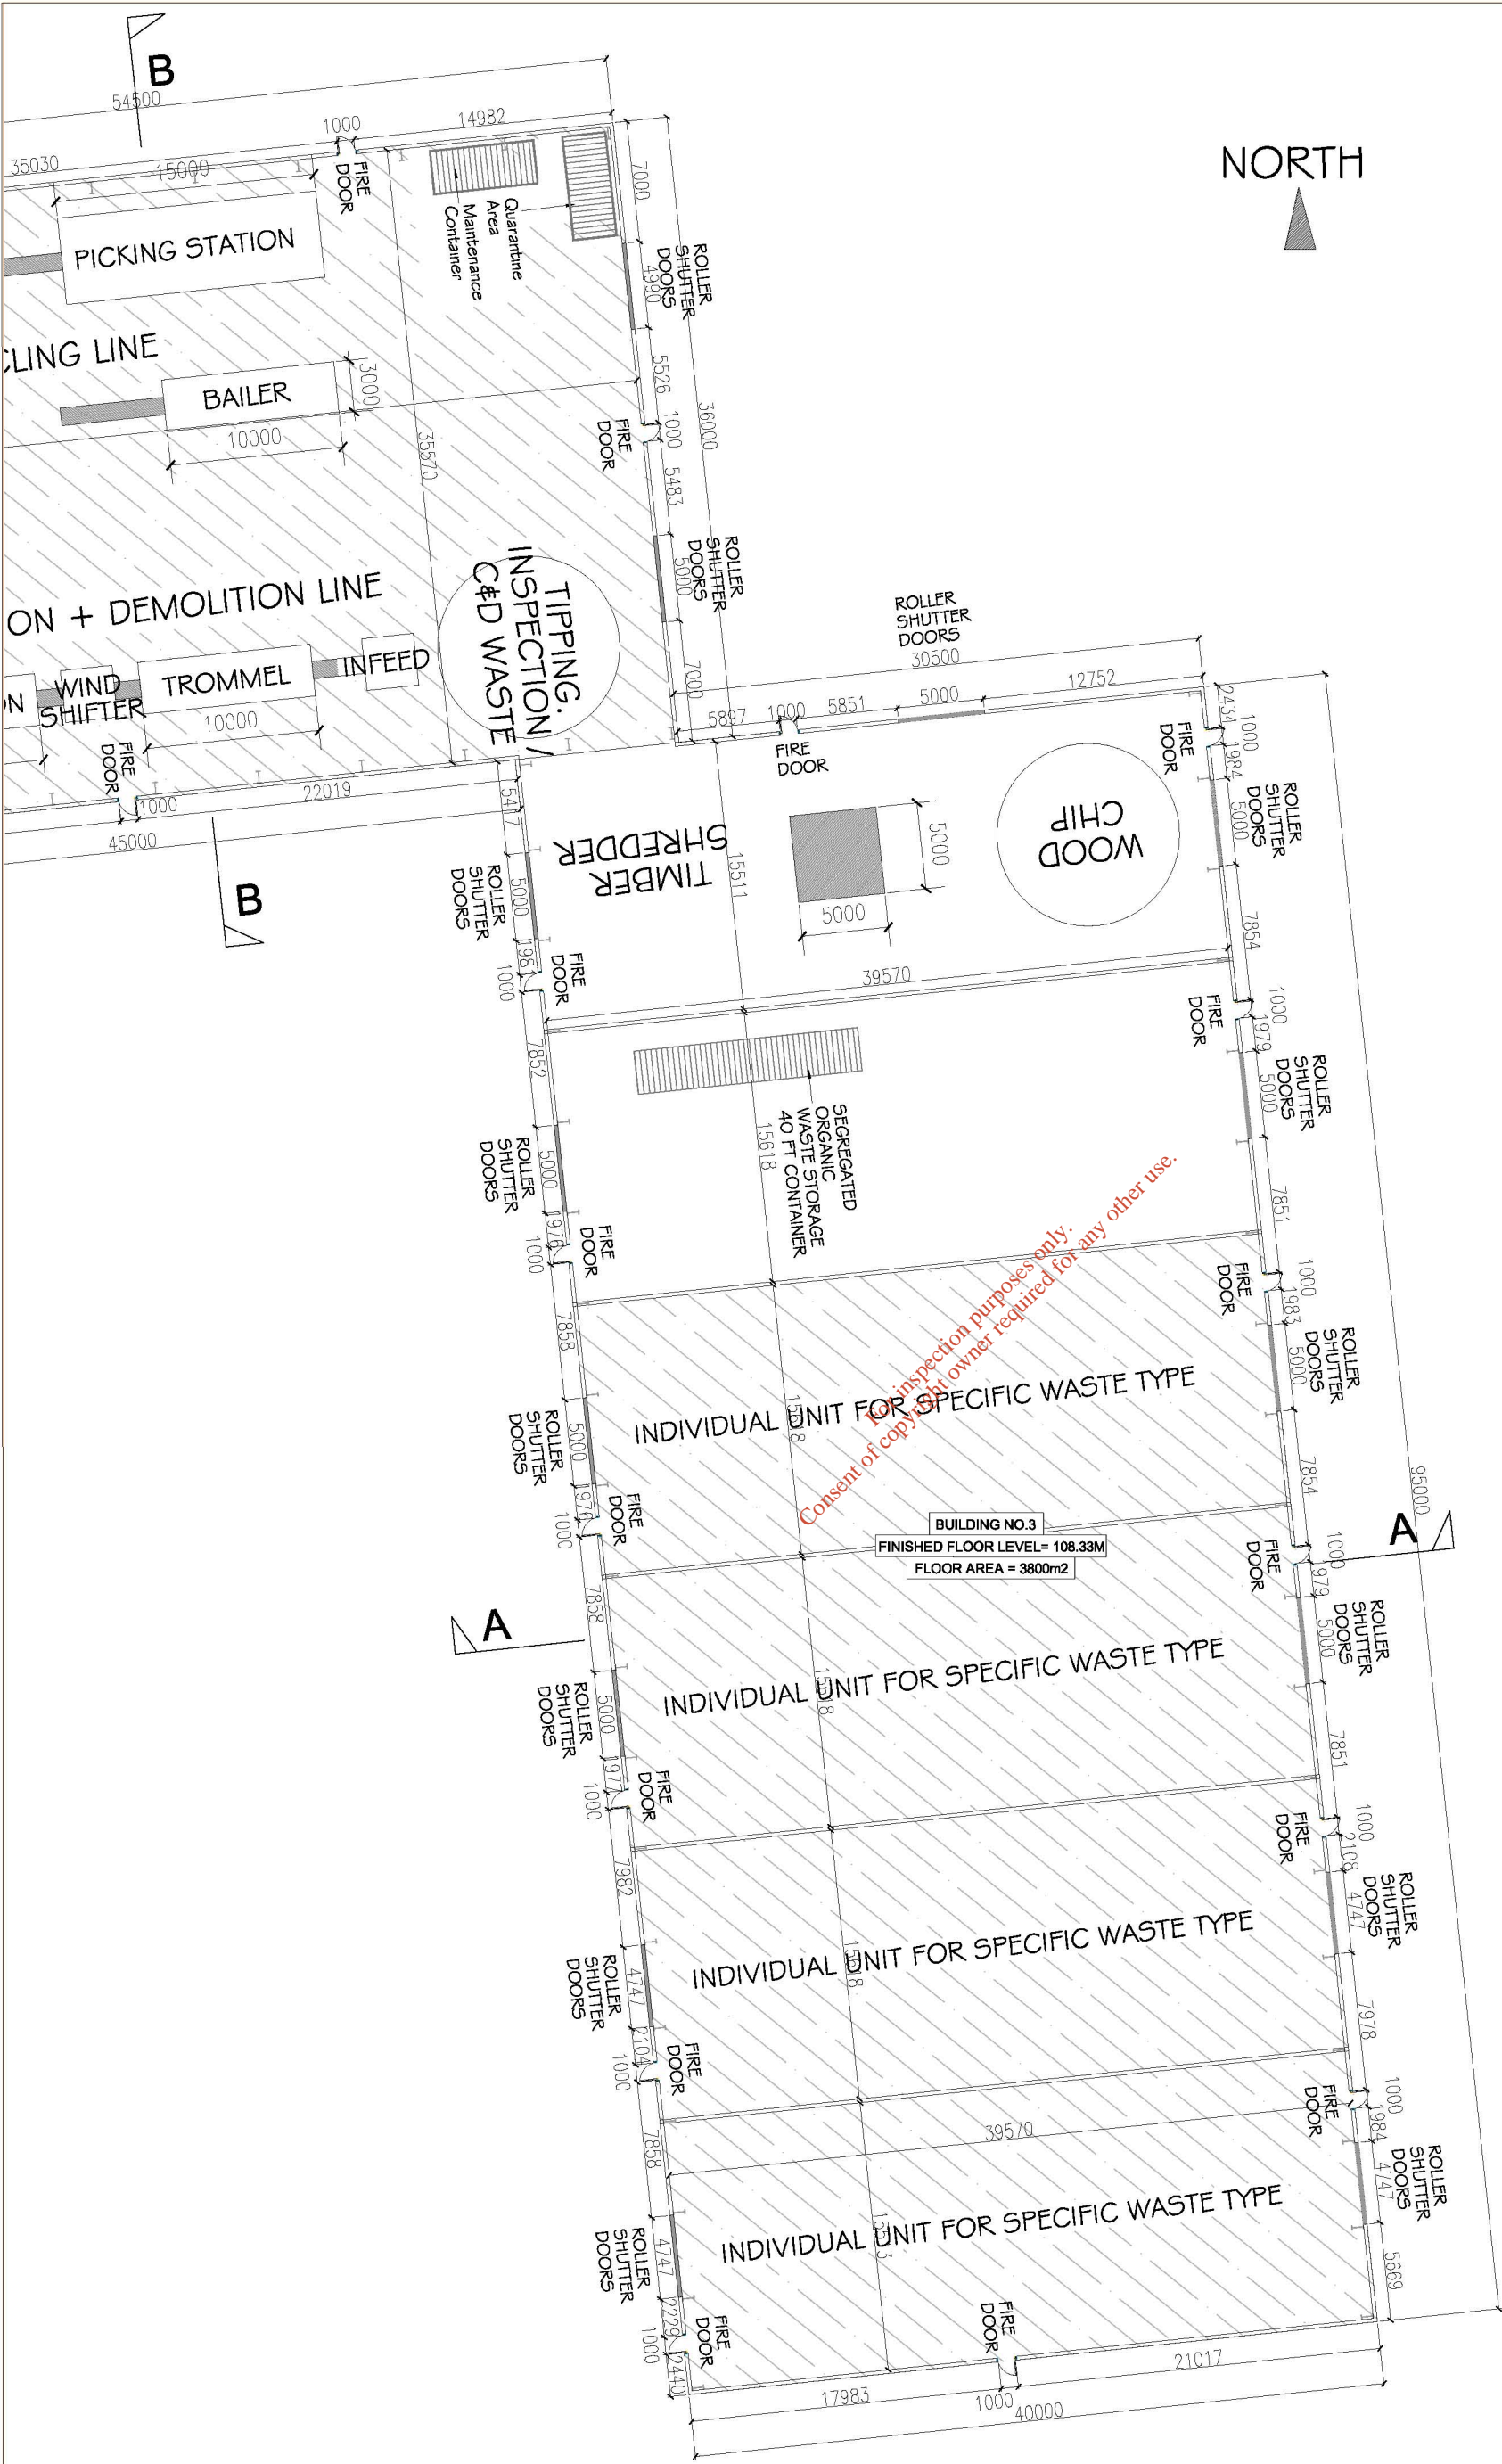


For inspection purposes only.  
 Consent of copyright owner required for any other use.

BUILDING NO.3  
 FINISHED FLOOR LEVEL = 108.33M  
 FLOOR AREA = 3800m<sup>2</sup>

**PROPOSED FLOOR PLAN**  
 SCALE 1/200

REV	DATE	REVISION
D	OCT 08	More detail on plan
C	AUG 08	fire doors moved
B	MAY 08	extra machinery added
REV No:	DATE:	REVISION:



**paulie o'mahoney and associates**  
 consulting engineers and architects

glasnevin office: upper high street, kilberry co. duby  
 telephone: (01) 33412/33481 • fax: (01) 33387  
 mobile: (087) 252 1006 • e-mail: info@paulieomahoney.com

CLIENT: KERRY CENTRAL RECYCLING FACILITY	
JOB TITLE: PROPOSED INTERNAL LAYOUT FOR MRF AT SCART/CAHERDEAN, KILLARNEY.	
DRAWING: PLAN & ELEVATIONS	
SCALE: 1/200	DATE: JUNE 2009
DRAWING NO: DGD021-04	DRAWN: BK & ROM
REV No: F02	CHECKED: