



**SURFACEWATER SEWER LONGITUDINAL SECTION FROM OUTFALL TO SW05**  
HORIZONTAL SCALE 1:500, VERTICAL SCALE 1:100

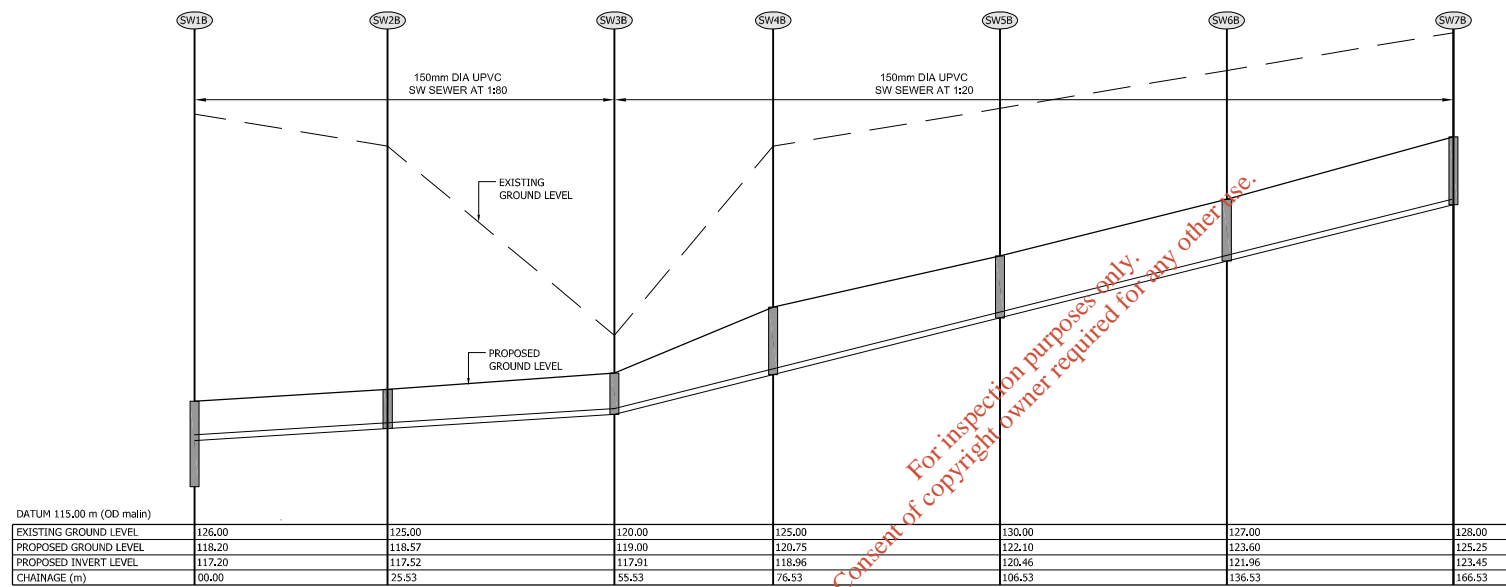

**SURFACEWATER SEWER LONGITUDINAL SECTION FROM SW7B to SW1B**  
HORIZONTAL SCALE 1:500, VERTICAL SCALE 1:100

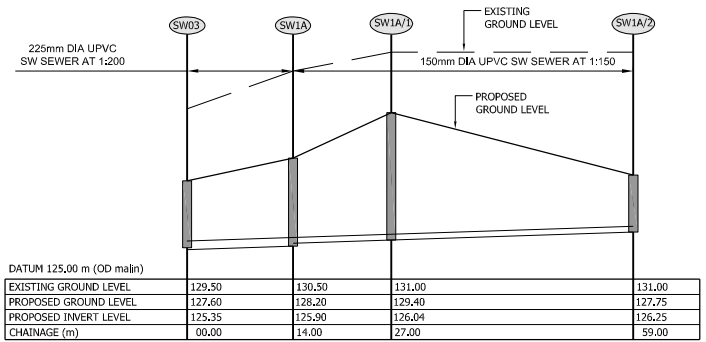


**SURFACEWATER SEWER LONGITUDINAL SECTION FROM SW03 to SW2A**  
HORIZONTAL SCALE 1:500, VERTICAL SCALE 1:100

**GENERAL NOTES:**


- ALL LEVELS RELATE TO MALIN HEAD ORDINANCE DATUM.
- ALL LEVELS TO BE CONFIRMED ON SITE BY MAIN CONTRACTOR PRIOR TO COMMENCEMENT.
- DRAWING TO BE READ IN CONJUNCTION WITH ALL RELEVANT DRAWINGS.
- DO NOT SCALE THIS DRAWING - USE FIGURED DIMENSIONS ONLY.

01	WASTE LICENCE APPLICATION	10.12.10	4 Projects
ver.	amendment	date,	issued to.
Prepared For:			
Client:	Murphy Environmental Hollywood Ltd		
Project:	MEHL INTEGRATED WASTE MANAGEMENT FACILITY		
Location:	HOLLYWOOD GREAT, NAGS HEAD NAUL. CO. DUBLIN		
Title:	SURFACE WATER SEWER SECTIONS (1 of 3)		
Project Name:	PP	Drawing No.: 11	File Name: PP_WLA_11_01
Study Name:	WLA	Version No.: 01	
Section:		Date: 10 Dec. 2010	
WYG Job Number:	C007831	SCALE: A1 / A3 (Varies)	
Created By:	CF	Reviewed By: JD	Signed Off By: HB
Prepared by:	Old Bridge House, Strand Street, Athlone, Co. Westmeath.		
	Tel: (090) 6474264 Fax: (090) 6478422 E-mail: athlone@wyg.ie		
	WYG (Engineering) Ireland Ltd.		

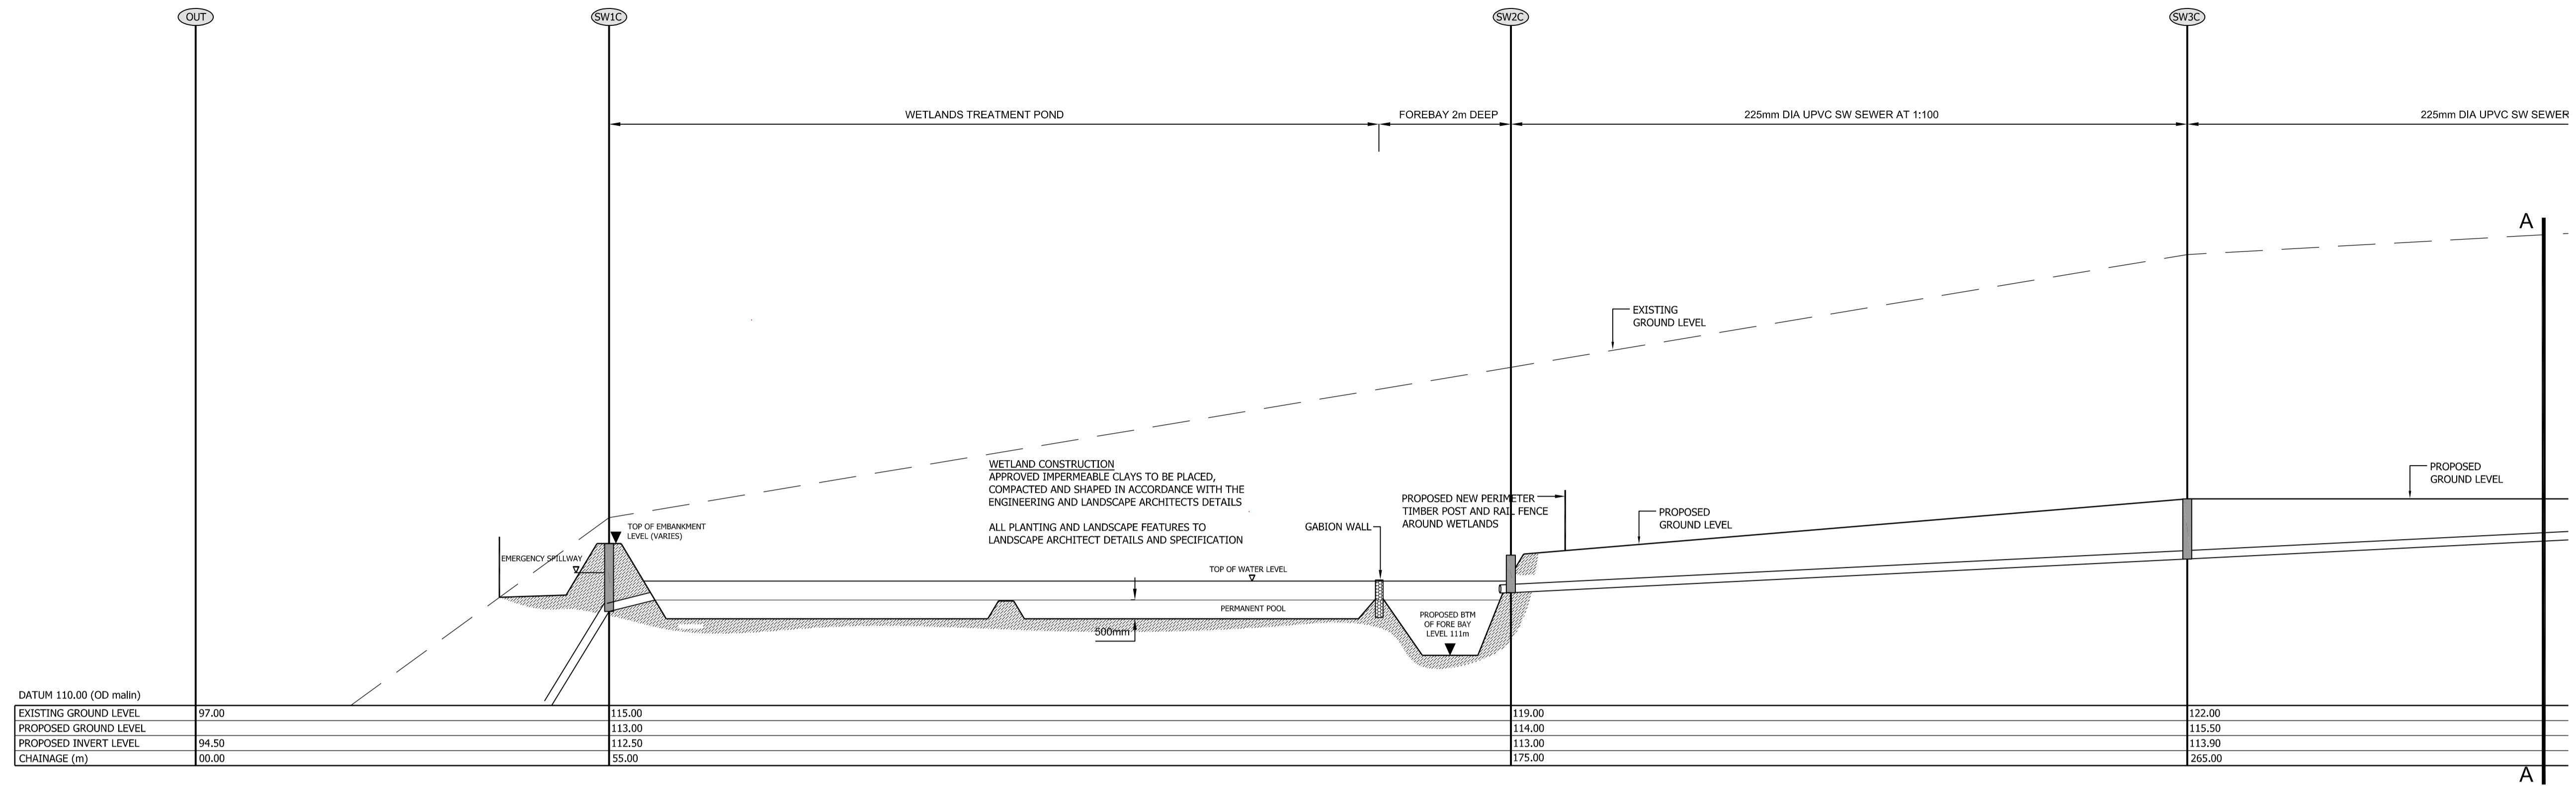

**SURFACEWATER SEWER LONGITUDINAL SECTION FROM SW5C to OUTFALL**  
HORIZONTAL SCALE 1:500, VERTICAL SCALE 1:100

For inspection purposes only.  
Consent of copyright owner required for any other use.

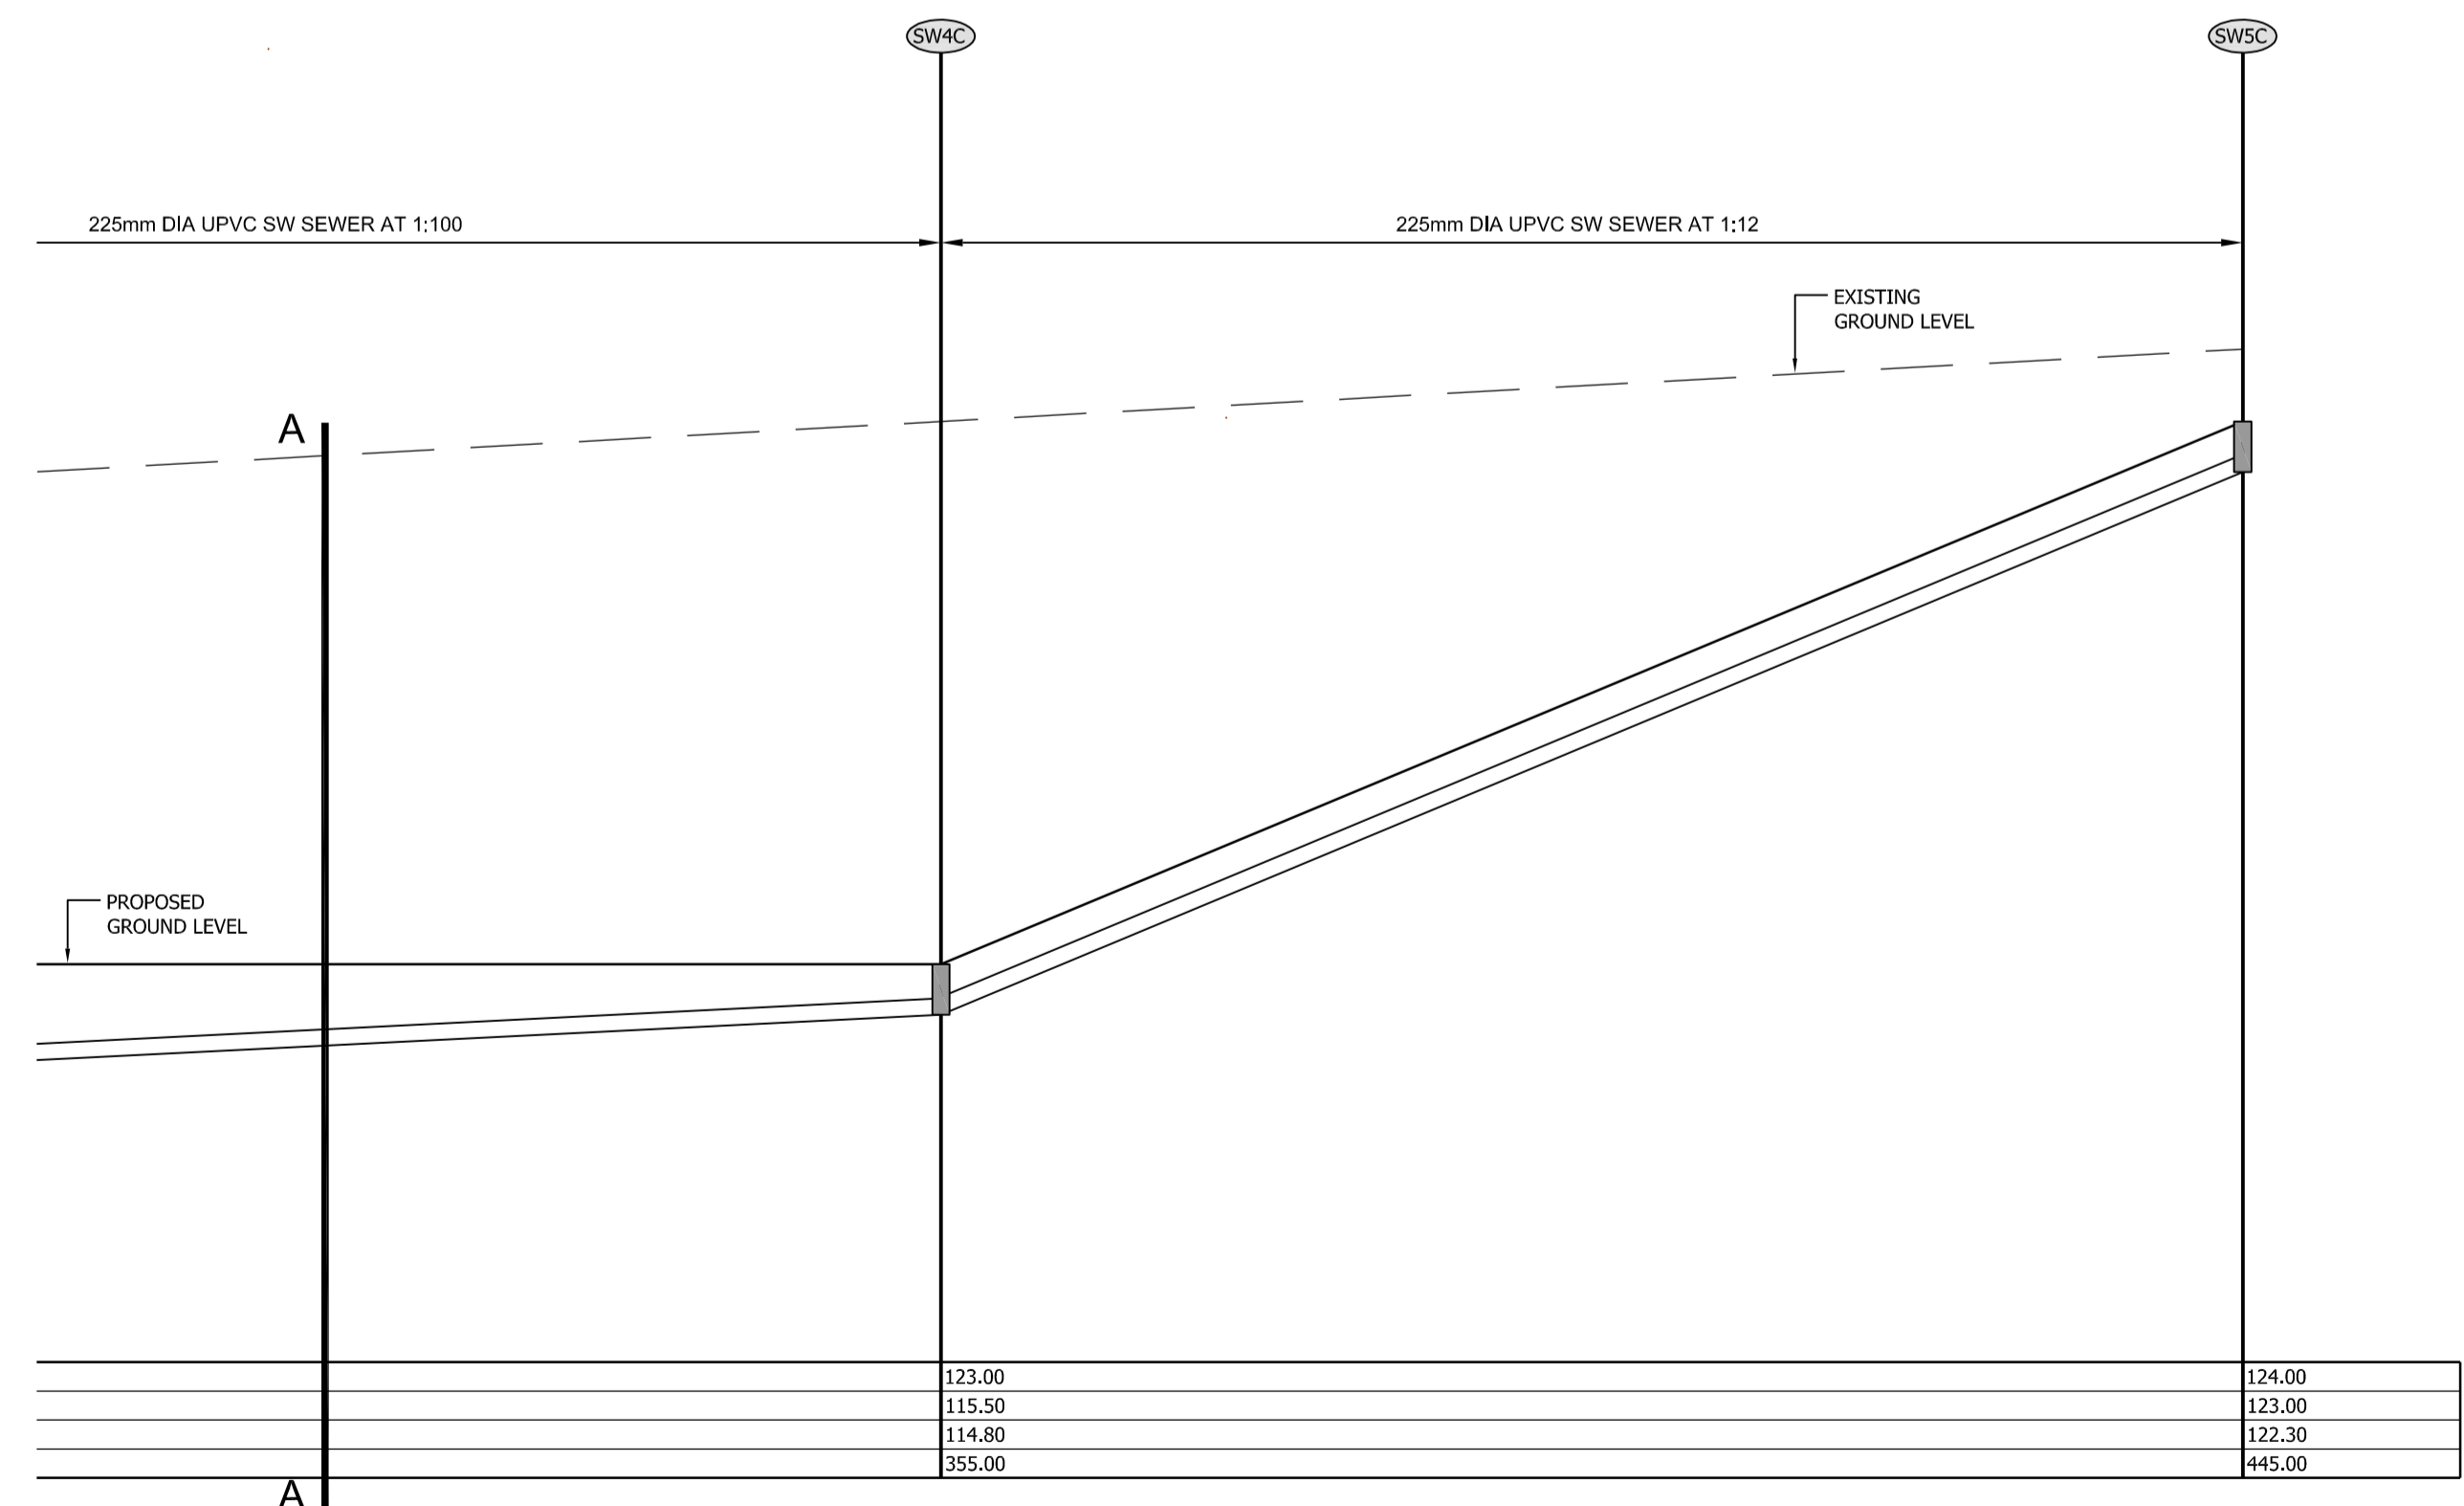

**SURFACEWATER SEWER LONGITUDINAL SECTION FROM SW5C to OUTFALL**  
HORIZONTAL SCALE 1:500, VERTICAL SCALE 1:100

**GENERAL NOTES:**

- ALL LEVELS RELATE TO MALIN HEAD ORDINANCE DATUM.
- ALL LEVELS TO BE CONFIRMED ON SITE BY MAIN CONTRACTOR PRIOR TO COMMENCEMENT.
- DRAWING TO BE READ IN CONJUNCTION WITH ALL RELEVANT DRAWINGS.
- DO NOT SCALE THIS DRAWING - USE FIGURED DIMENSIONS ONLY.

01	WASTE LICENCE APPLICATION	10.12.10	4 Projects
ver.	amendment	date.	issued to.

Prepared For: **Murphy Environmental Hollywood Ltd**

Client: **Murphy Environmental Hollywood Ltd**

Project: **MEHL INTEGRATED WASTE MANAGEMENT FACILITY**

Location: **HOLLYWOOD GREAT, NAGS HEAD NAUL. CO. DUBLIN**

Title: **SURFACE WATER SEWER SECTIONS (2 of 3)**


Project Name: PP	Drawing No.: 11	File Name:
Study Name: WLA	Version No.: 01	<b>PP_WLA_11_01</b>
Section: -	Date: 10 Dec. 2010	
WYG Job Number: C007831	SCALE: A1 / A3 (Varies)	
Created By: CF	Reviewed By: JD	Signed Off By: HB

Prepared by:  
Old Bridge House,  
Strand Street,  
Athlone,  
Co. Westmeath.


**WYG (Engineering) Ireland Ltd.**

Tel: (090) 6474264  
Fax: (090) 6478422  
E-mail: athlone@wyg.ie

**ARUP** | **patel tonra** | **MANAHAN PLANNERS**  
environmental solutions | Chartered Town Planning Consultants

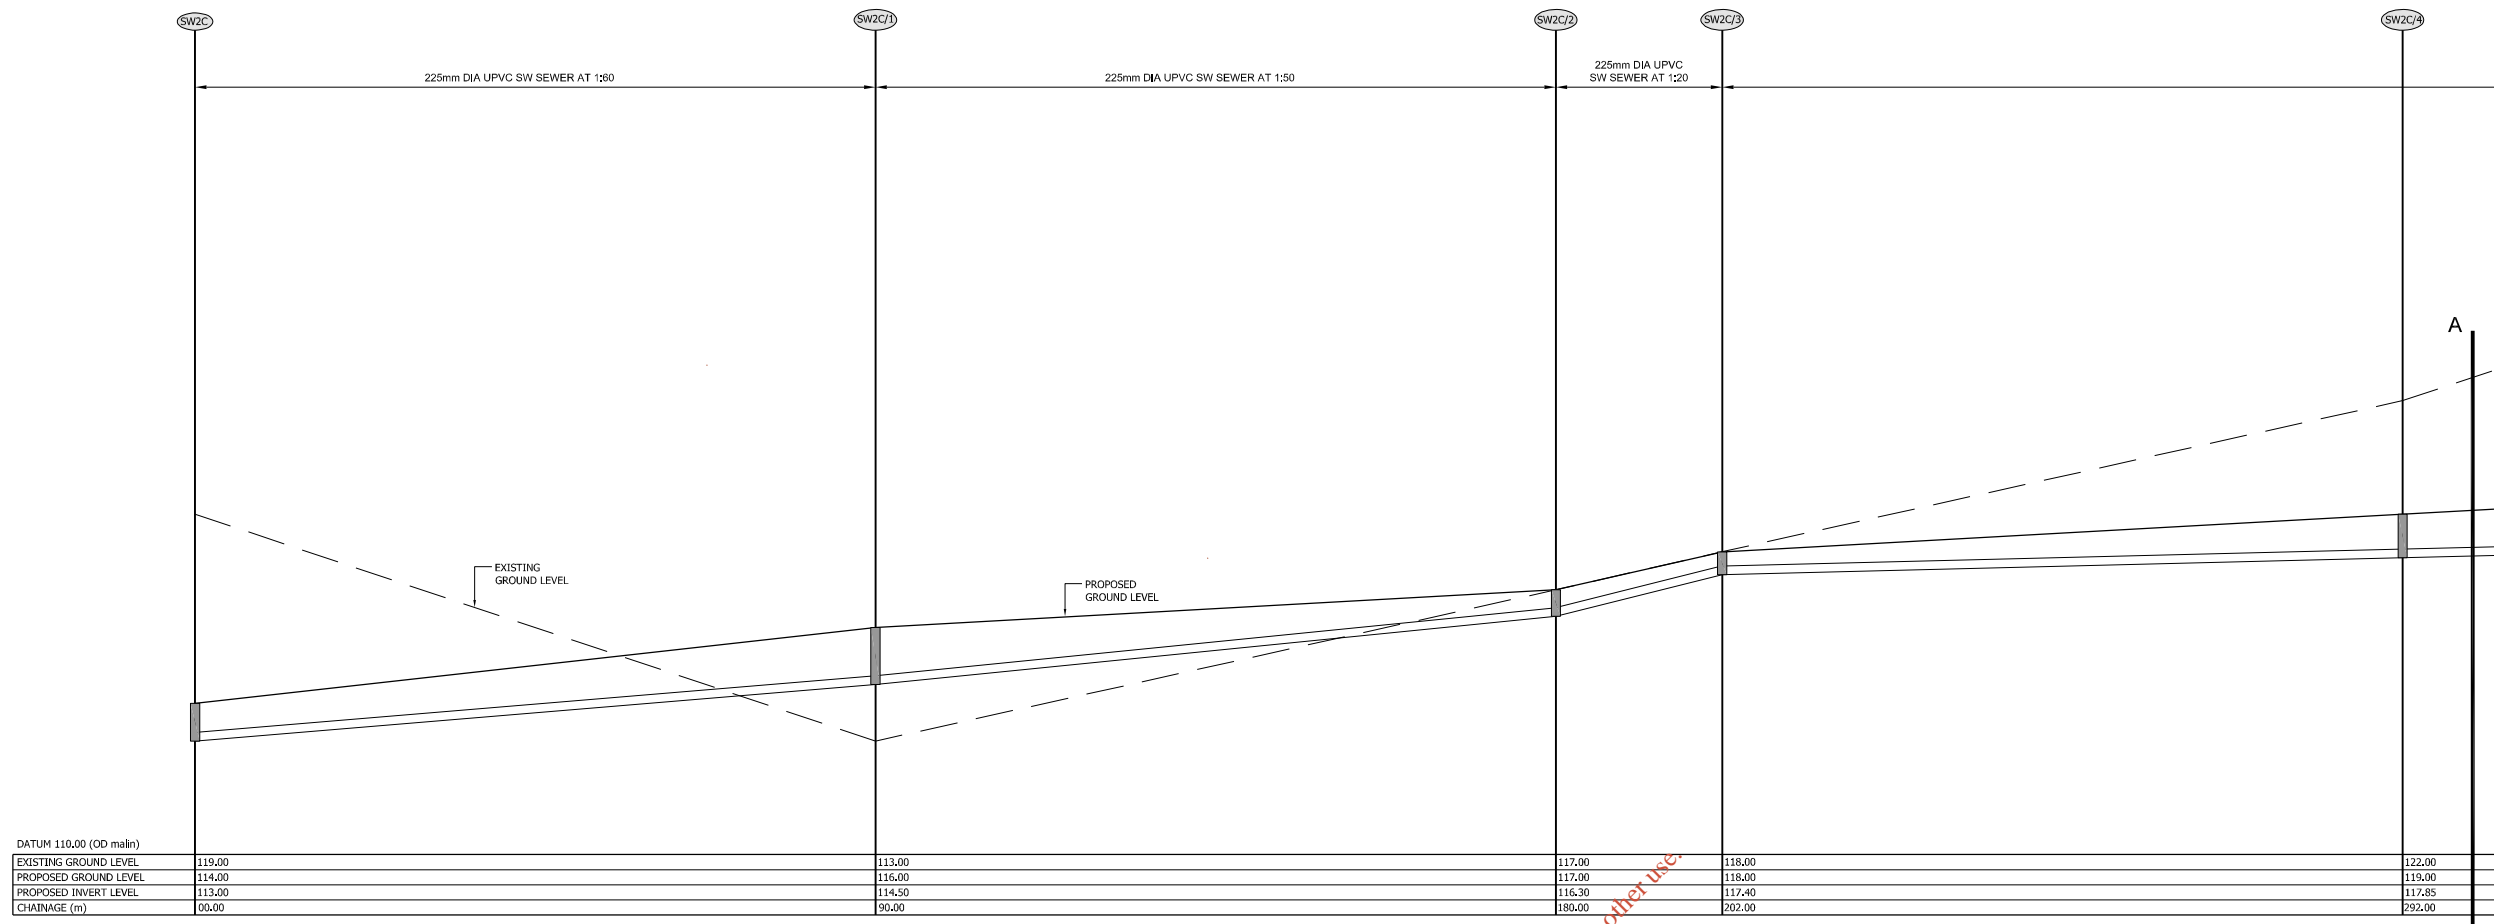

SURFACEWATER SEWER LONGITUDINAL SECTION FROM SW2C/6 to SW2C  
HORIZONTAL SCALE 1:500, VERTICAL SCALE 1:100

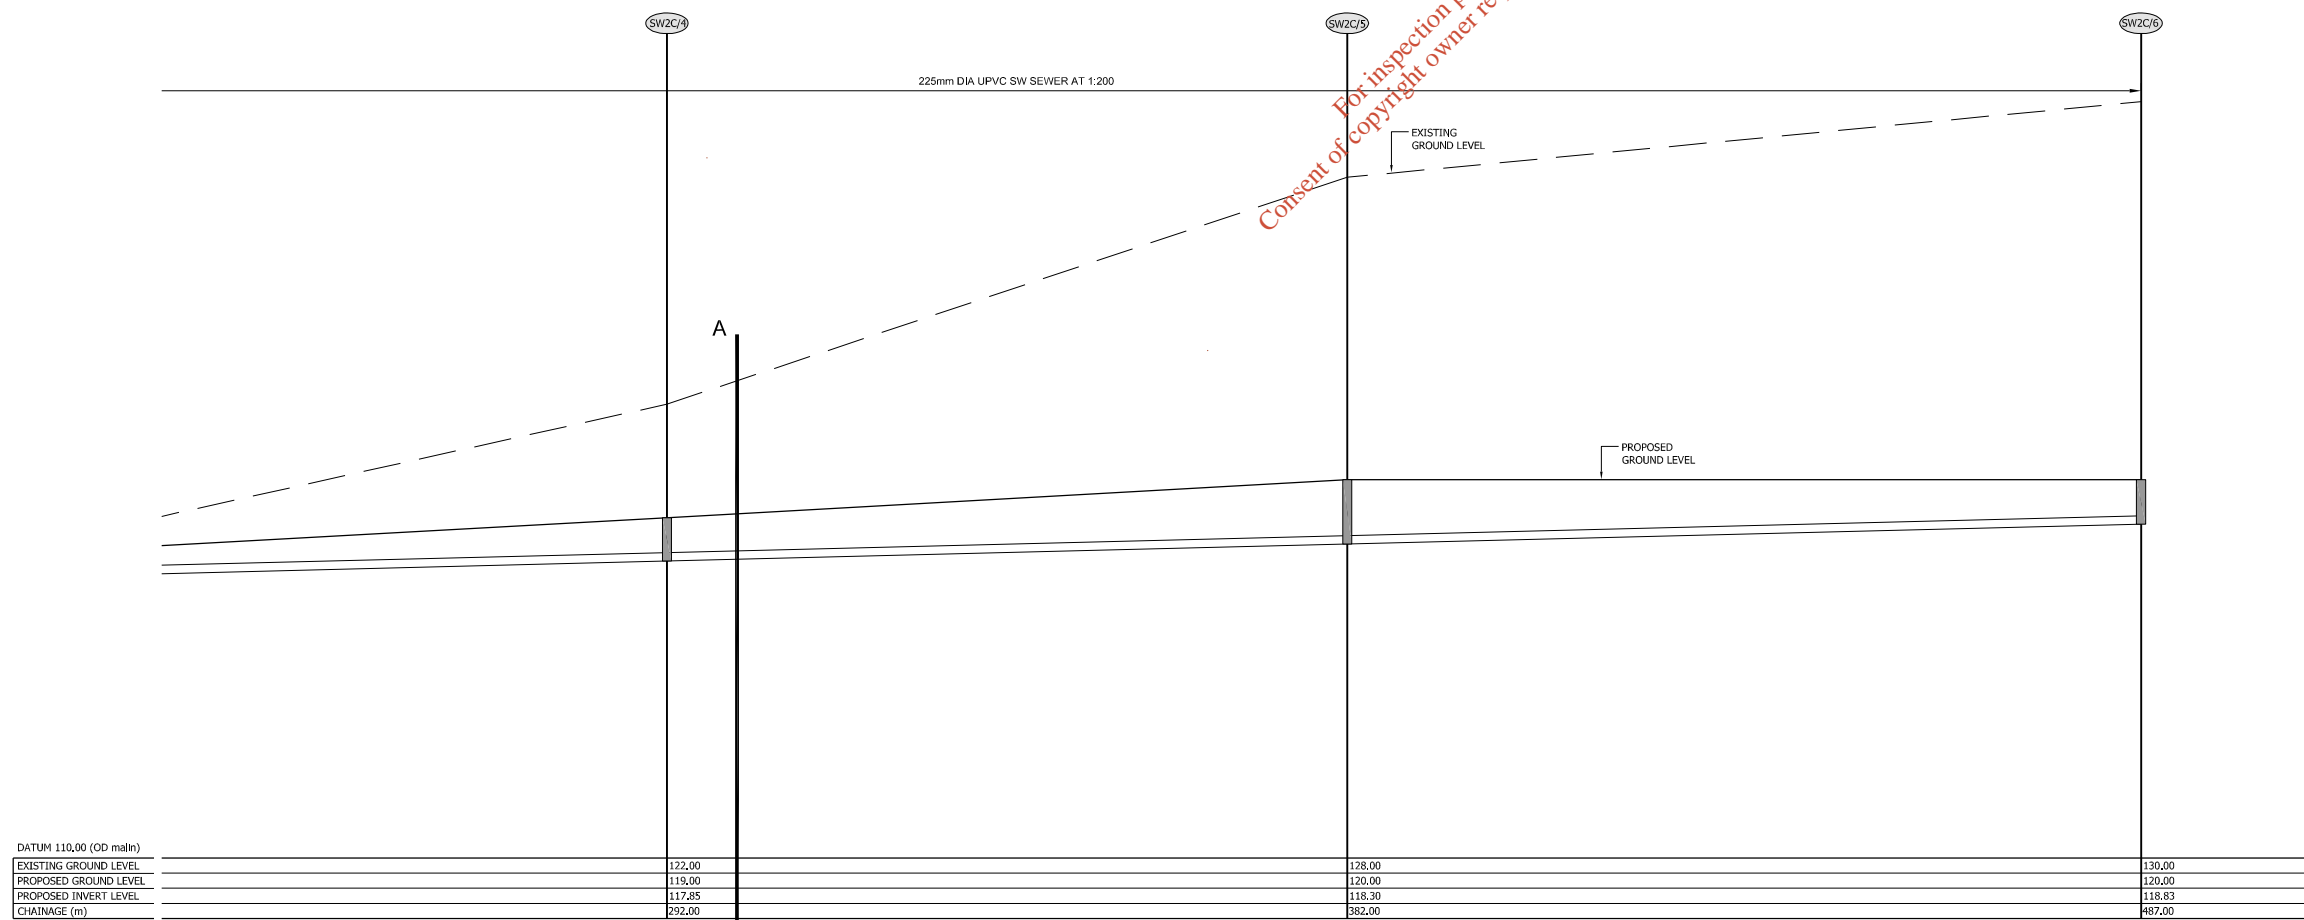

SURFACEWATER SEWER LONGITUDINAL SECTION FROM SW2C/6 to SW2C  
HORIZONTAL SCALE 1:500, VERTICAL SCALE 1:100


**GENERAL NOTES:**

- ALL LEVELS RELATE TO MALIN HEAD ORDINANCE DATUM.
- ALL LEVELS TO BE CONFIRMED ON SITE BY MAIN CONTRACTOR PRIOR TO COMMENCEMENT.
- DRAWING TO BE READ IN CONJUNCTION WITH ALL RELEVANT DRAWINGS.
- DO NOT SCALE THIS DRAWING - USE FIGURED DIMENSIONS ONLY.

For inspection purposes only. Consent of copyright owner required for any other use.


01	WASTE LICENCE APPLICATION	10.12.10	4 Projects
ver.	amendment	date,	issued to.
Prepared For:			
Client:	Murphy Environmental Hollywood Ltd		
Project:	MEHL INTEGRATED WASTE MANAGEMENT FACILITY		
Location:	HOLLYWOOD GREAT, NAGS HEAD NAUL. CO. DUBLIN		
Title:	SURFACE WATER SEWER SECTIONS (3 of 3)		
Project Name:	PP	Drawing No.:	11
Study Name:	WLA	Version No.:	01
Section:	-	Date:	10 Dec. 2010
WYG Job Number:	C007831	SCALE:	A1 / A3 (Varies)
Created By:	CF	Reviewed By:	JD
Signed Off By:	HB	File Name:	PP_WLA_11_01
Prepared by:	Old Bridge House, Strand Street, Athlone, Co. Westmeath.		
Tel: (090) 6474264 Fax: (090) 6478422 E-mail: athlone@wyg.ie			
WYG (Engineering) Ireland Ltd.			

**STORAGE BUILDING**  
FLOOR AREA 1285 sq.m.

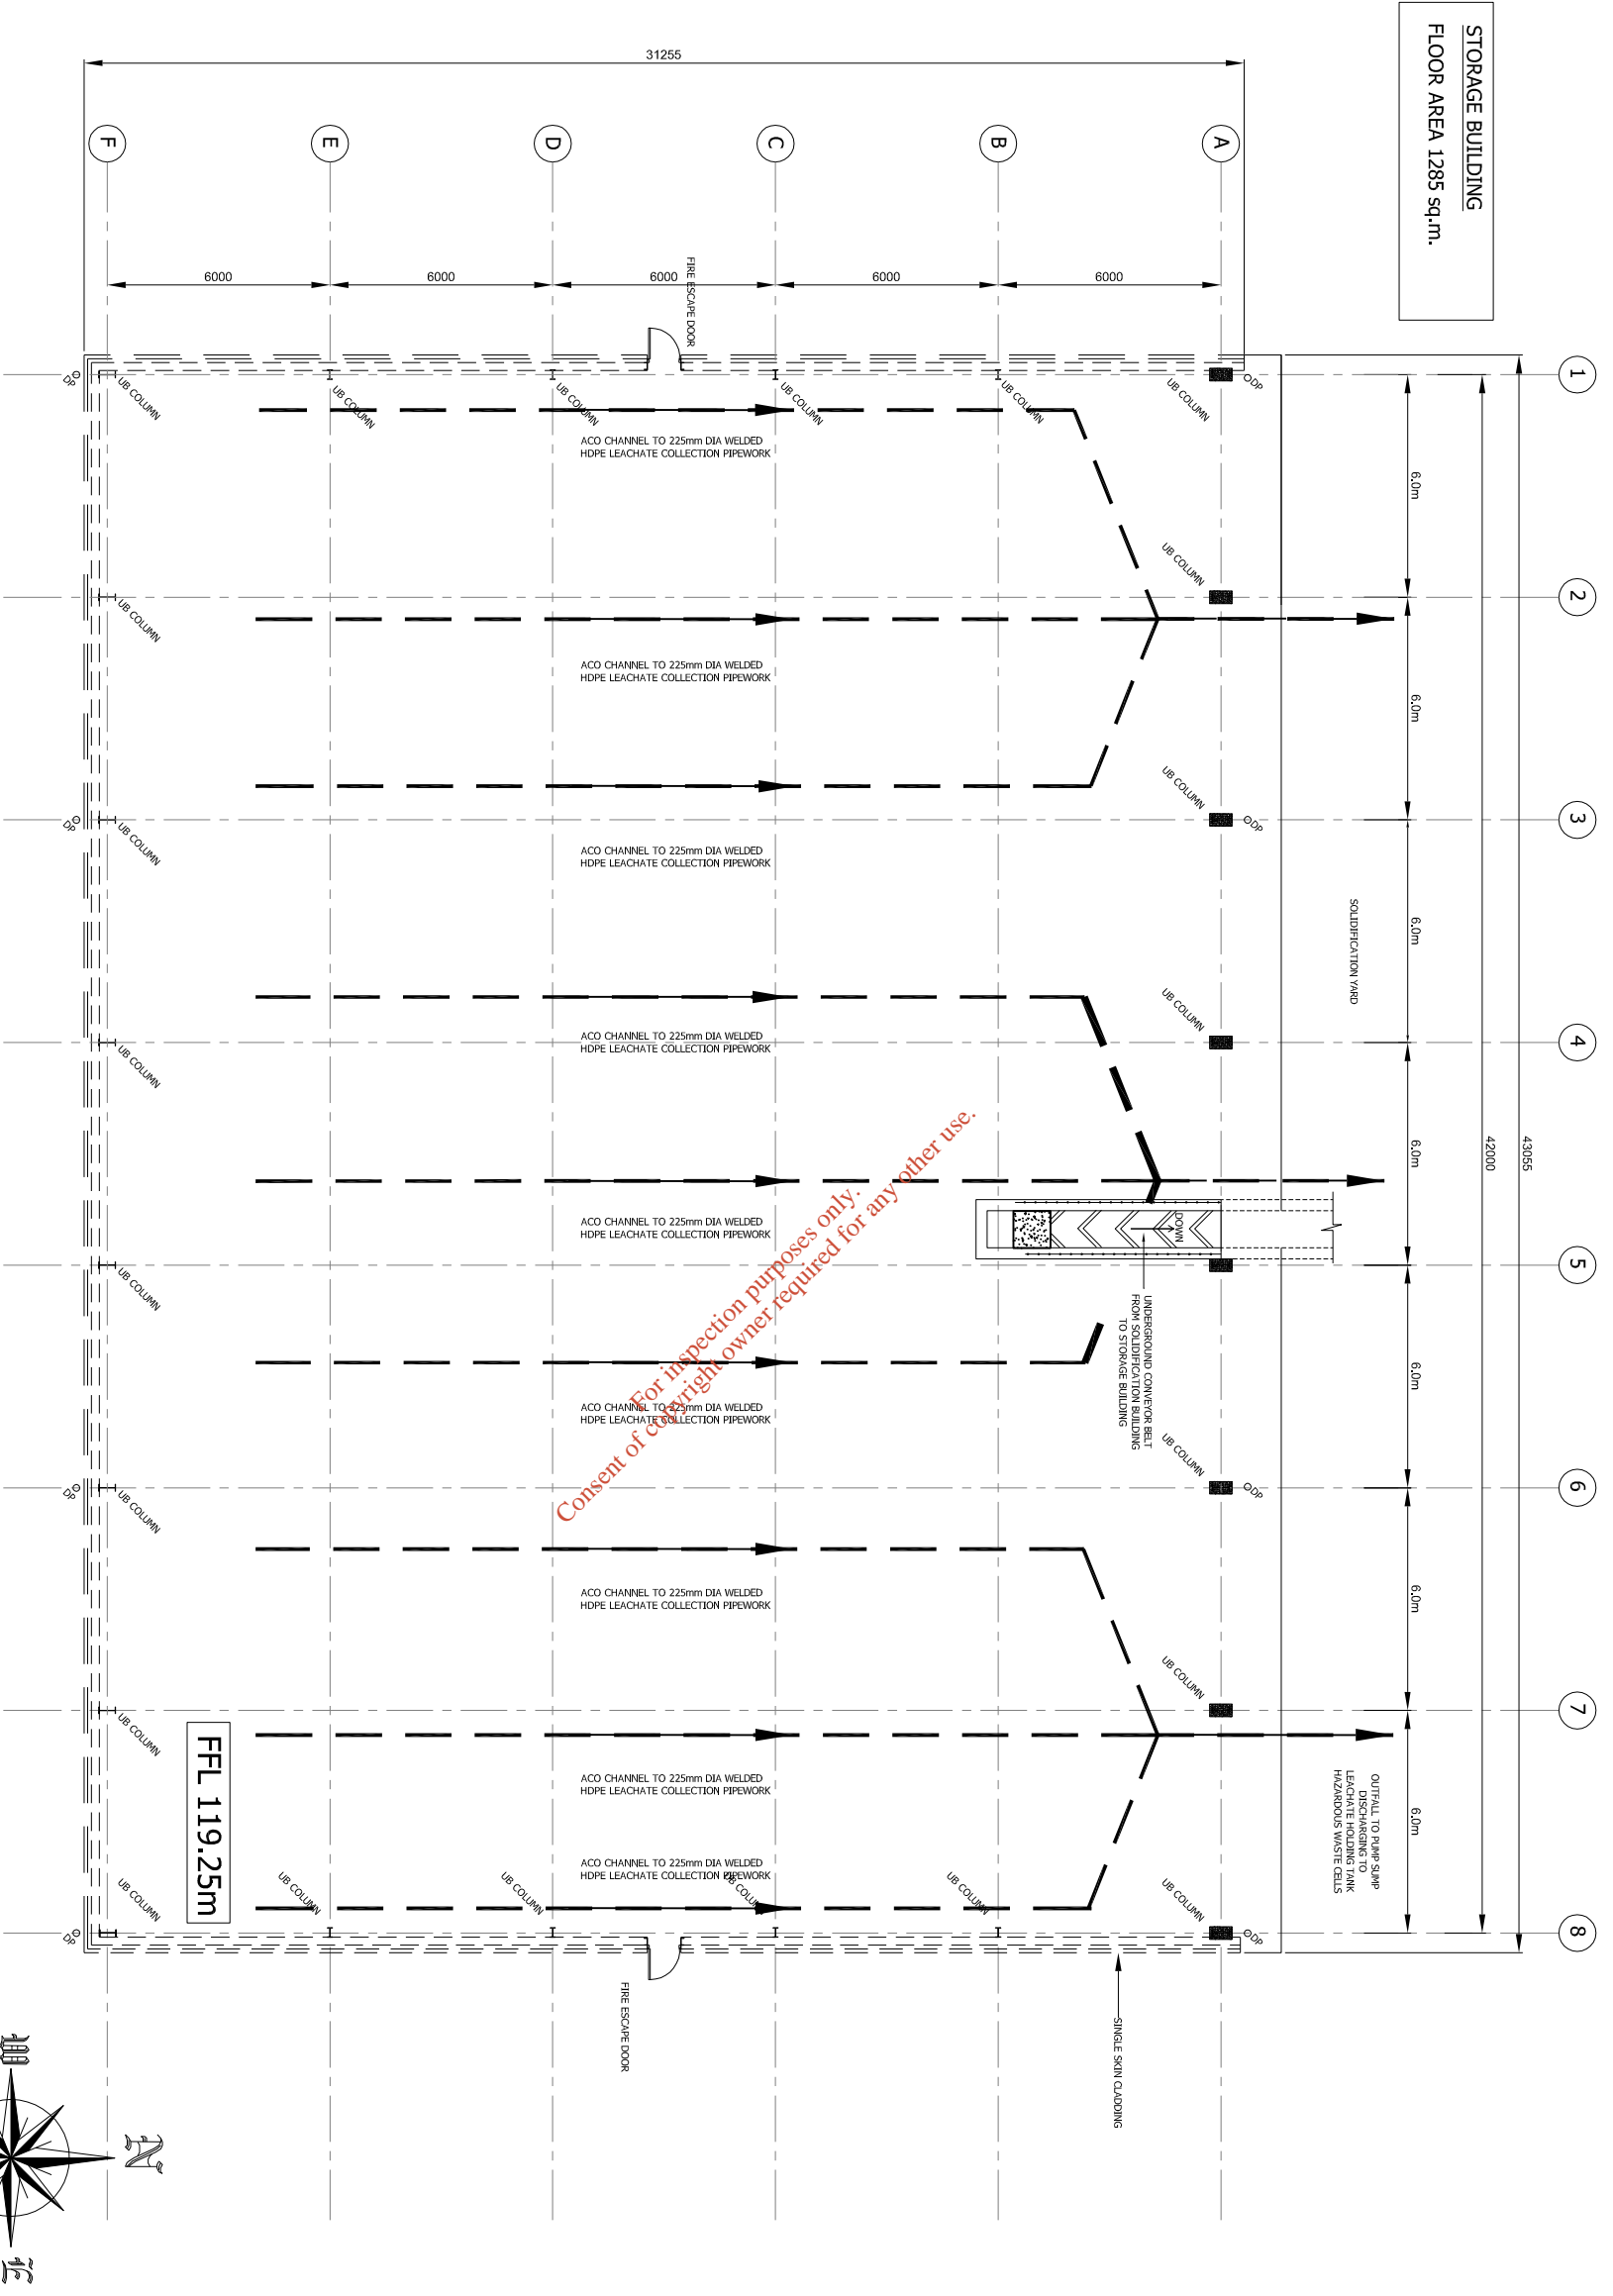

For inspection purposes only.  
Consent of copyright owner required for any other use.

**GROUND FLOOR PLAN**

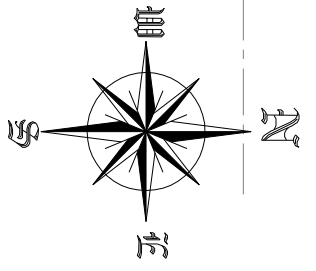


**FFL 119.25m**

**WASTE LICENCE APPLICATION**

003			
002	WASTE LICENCE APPLICATION	10.12.10	4 Projects
001	amendment	date	issued to
Prepared For:			
Client:			
Project:			
MEHL INTEGRATED WASTE MANAGEMENT FACILITY			
Location:			
NAUL, CO DUBLIN HOLLYWOOD GREAT, NAGS HEAD			
Title:			
PROPOSED STORAGE BUILDING (SHEET 1 of 3)			
Project Name: PP	Drawing No.: 10	File Name:	
Study Name: WLA	Version No.: 01	PP_WLA_10_01	
Scale:	Date: 10 Dec, 2010		
WVG Job Number: C007831			
Created By: CF	Reviewed By: JB	SCALE: A1 (1:100) (A3:1200)	
Prepared By:	Signed Off By: HB		
Old Bridge House, Strand Street, Athlone, Co. Westmeath.			
Tel: (090) 667406, Fax: (090) 667402, Email: <a href="mailto:athlone@wvg.ie">athlone@wvg.ie</a>			
WVG (Engineering) Ireland Ltd.			

**GENERAL NOTES:**  
ALL LEVELS RELATE TO MALIN HEAD ORDNANCE DATUM.  
ALL LEVELS TO BE CONFIRMED ON SITE BY MAIN CONTRACTOR PRIOR TO COMMENCEMENT.  
DRAWING TO BE READ IN CONJUNCTION WITH ALL RELEVANT DRAWINGS.  
DO NOT SCALE THIS DRAWING - USE FIGURED DIMENSIONS ONLY.

**GENERAL NOTES:**  
 ALL LEVELS RELATE TO MALIN HEAD ORDNANCE DATUM.  
 ALL LEVELS TO BE CONFIRMED ON SITE BY MAIN CONTRACTOR PRIOR TO COMMENCEMENT.  
 DRAWING TO BE READ IN CONJUNCTION WITH ALL RELEVANT DRAWINGS.  
 DO NOT SCALE THIS DRAWING - USE FIGURED DIMENSIONS ONLY.

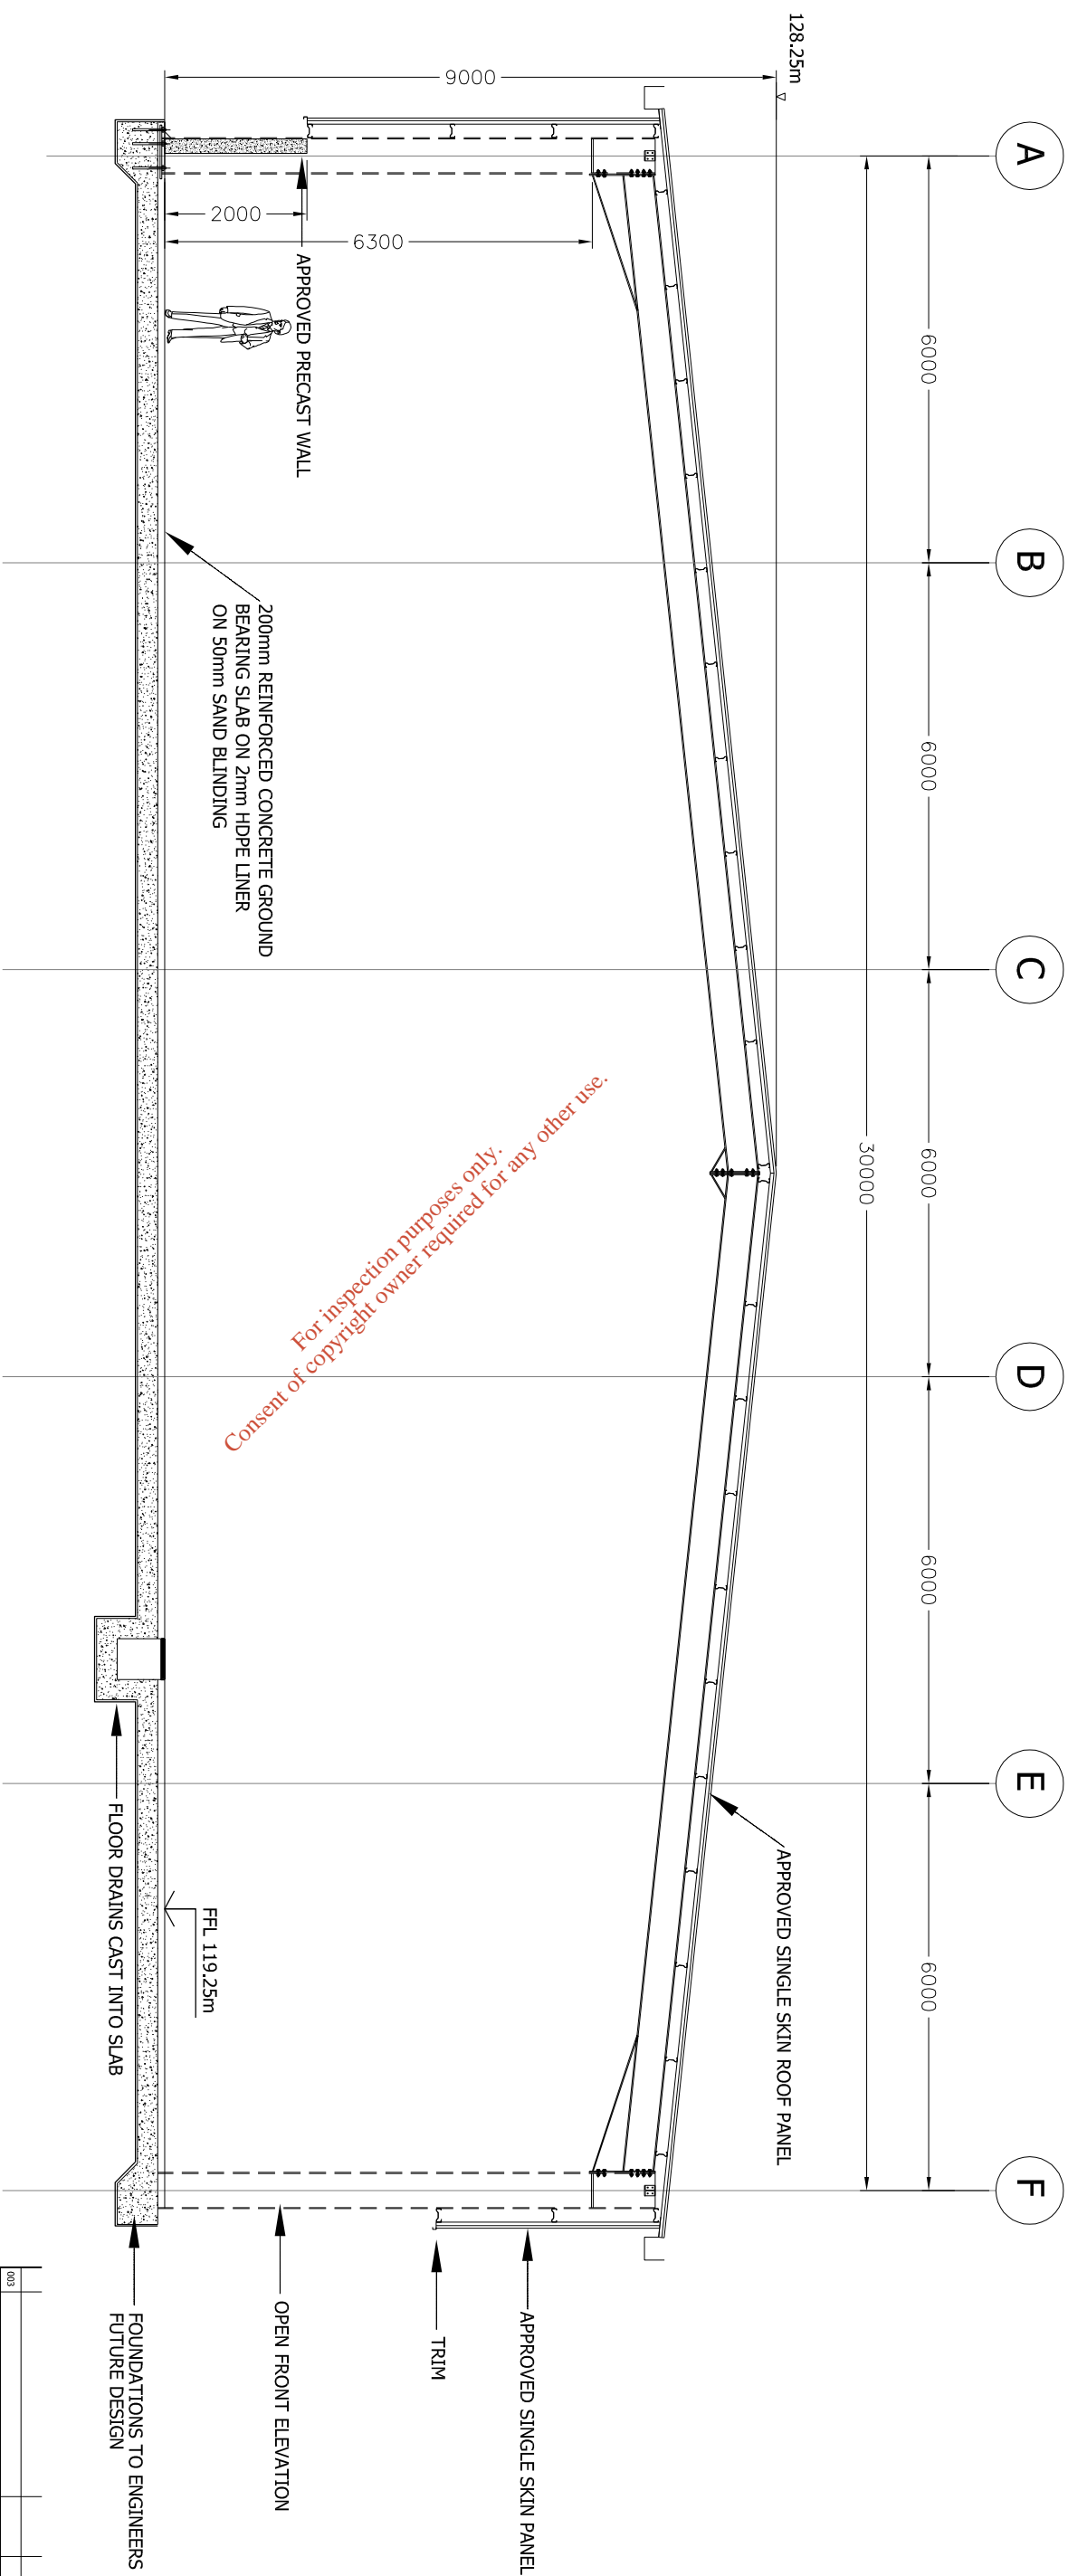

**SECTION THROUGH GRIDLINE 5-5**

003			
002			
001	WASTE LICENCE APPLICATION	10.12.10	4 Projects
Ver.	amendment	date	issued to.
Prepared For:			

**Client:**  
 MEHL INTEGRATED WASTE MANAGEMENT FACILITY

**Location:**  
 NAUL, CO DUBLIN  
 HOLLYWOOD GREAT, NAGS HEAD

**Title:**  
 PROPOSED STORAGE BUILDING  
 (SHEET 2 of 3)


Project Name:	PP	Drawing No.:	10
Study Name:	WMA	Version No.:	01
Section:		Date:	10 Dec. 2010
WVG Job Number:	0007831	SCALE:	A1 (1:50) / A3 (1:100)
Created By:	CF	Reviewed By:	JD
Signed Off By:	HB		

**Waste Licence Application**


Old Bridge House,  
 Strand Street,  
 Athlone,  
 Co. Westmeath.

Tel: (090) 667406,  
 Fax: (090) 667402,  
 Email: [athlone@wvg.ie](mailto:athlone@wvg.ie)


WVG (Engineering) Ireland Ltd.

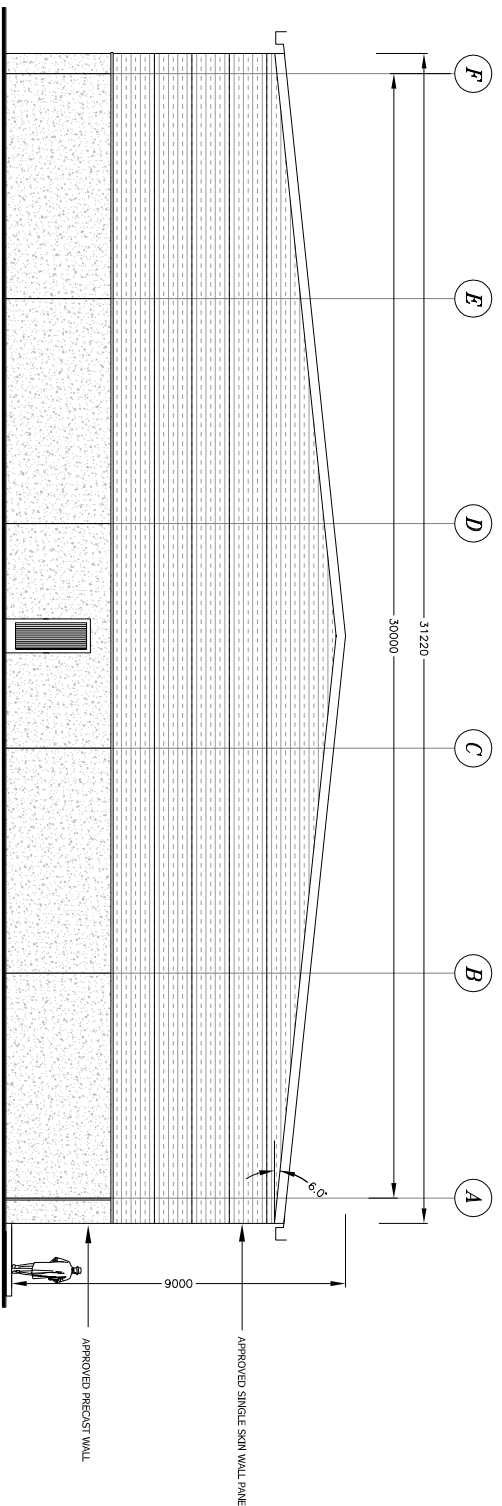

**SIDE ELEVATION (West Facing)**  
2.1m x 0.9m PERSONNEL DOOR (EMERGENCY ESCAPE)

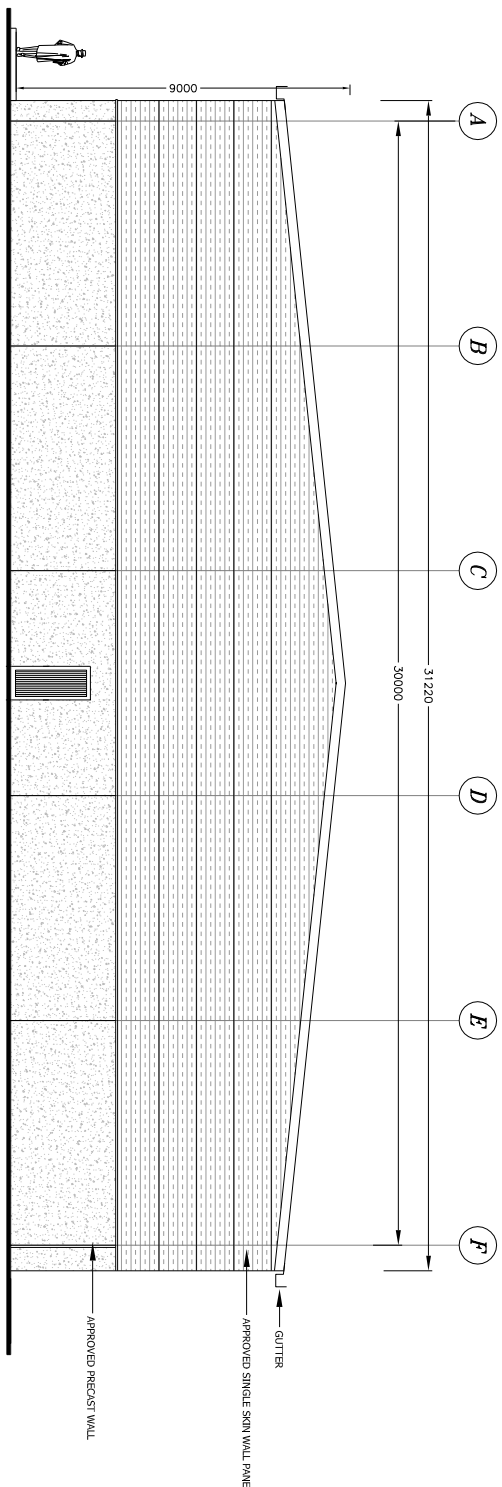


**SIDE ELEVATION (East Facing)**  
2.1m x 0.9m PERSONNEL DOOR (EMERGENCY ESCAPE)

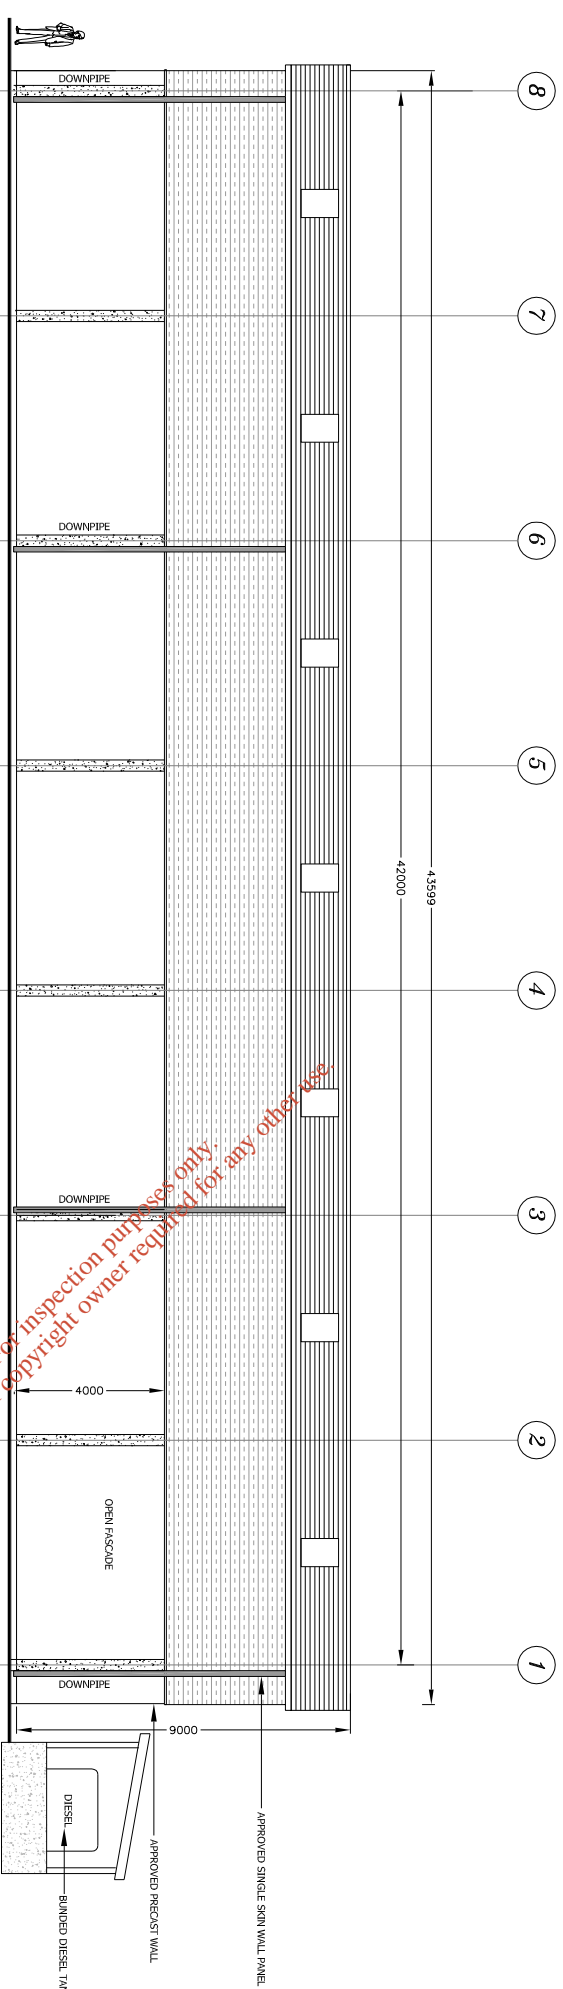

**FRONT ELEVATION (North Facing)**

For inspection purposes only  
Consent of copyright owner required for any other use.

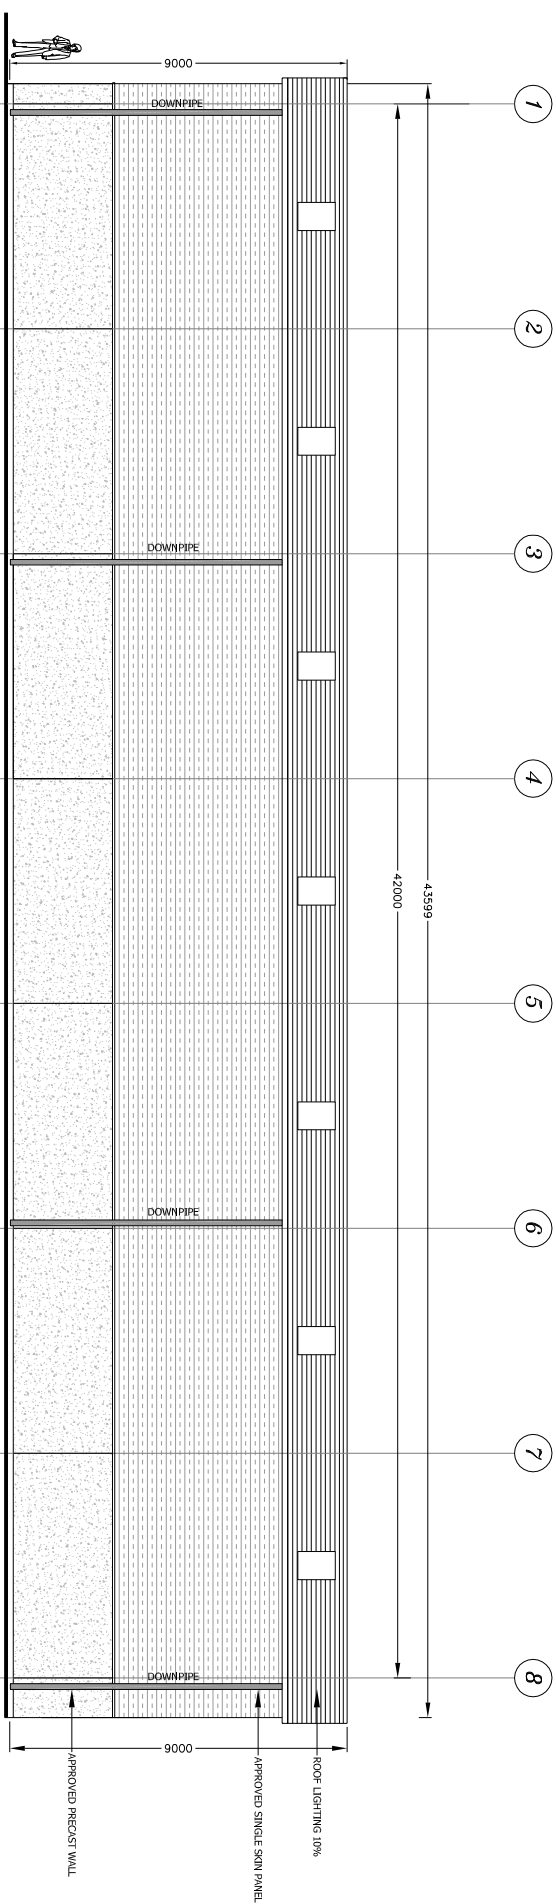

**BACK ELEVATION (South Facing)**

**GENERAL NOTES:**

- ALL LEVELS RELATE TO MALIN HEAD ORDNANCE DATUM.
- ALL LEVELS TO BE CONFIRMED ON SITE BY MAIN CONTRACTOR PRIOR TO COMMENCEMENT.
- DRAWING TO BE READ IN CONJUNCTION WITH ALL RELEVANT DRAWINGS.
- DO NOT SCALE THIS DRAWING - USE FIGURED DIMENSIONS ONLY.

003			
002			
001	WASTE LICENCE APPLICATION	10.12.10	4 Projects
Ver.	amendment	date	issued to.
Prepared For:			
Client:	MEHL INTEGRATED WASTE MANAGEMENT FACILITY		
Location:	NAUL, CO DUBLIN HOLLYWOOD GREAT, NAGS HEAD		
Title:	PROPOSED STORAGE BUILDING (SHEET 3 of 3)		
Project Name:	PP	Drawing No.:	10
Study Name:	WLA	Version No.:	01
Scale:		Date:	10 Dec. 2010
WVG Job Number:	CM07831	SCALE:	A1 (1:100)/A2(1:200)
Created By:	GF	Reviewed By:	JD
Prepared by:	Old Bridge House, Strand Street, Athlone, Co. Westmeath.		
Tel:	(000) 667426.		
Fax:	(000) 667422.		
Email:	athlone@wvg.ie		
	WVG (Engineering) Ireland Ltd.		

