


ENVIRONMENTAL PROTECTION
AGENCY
02 AUG 2011

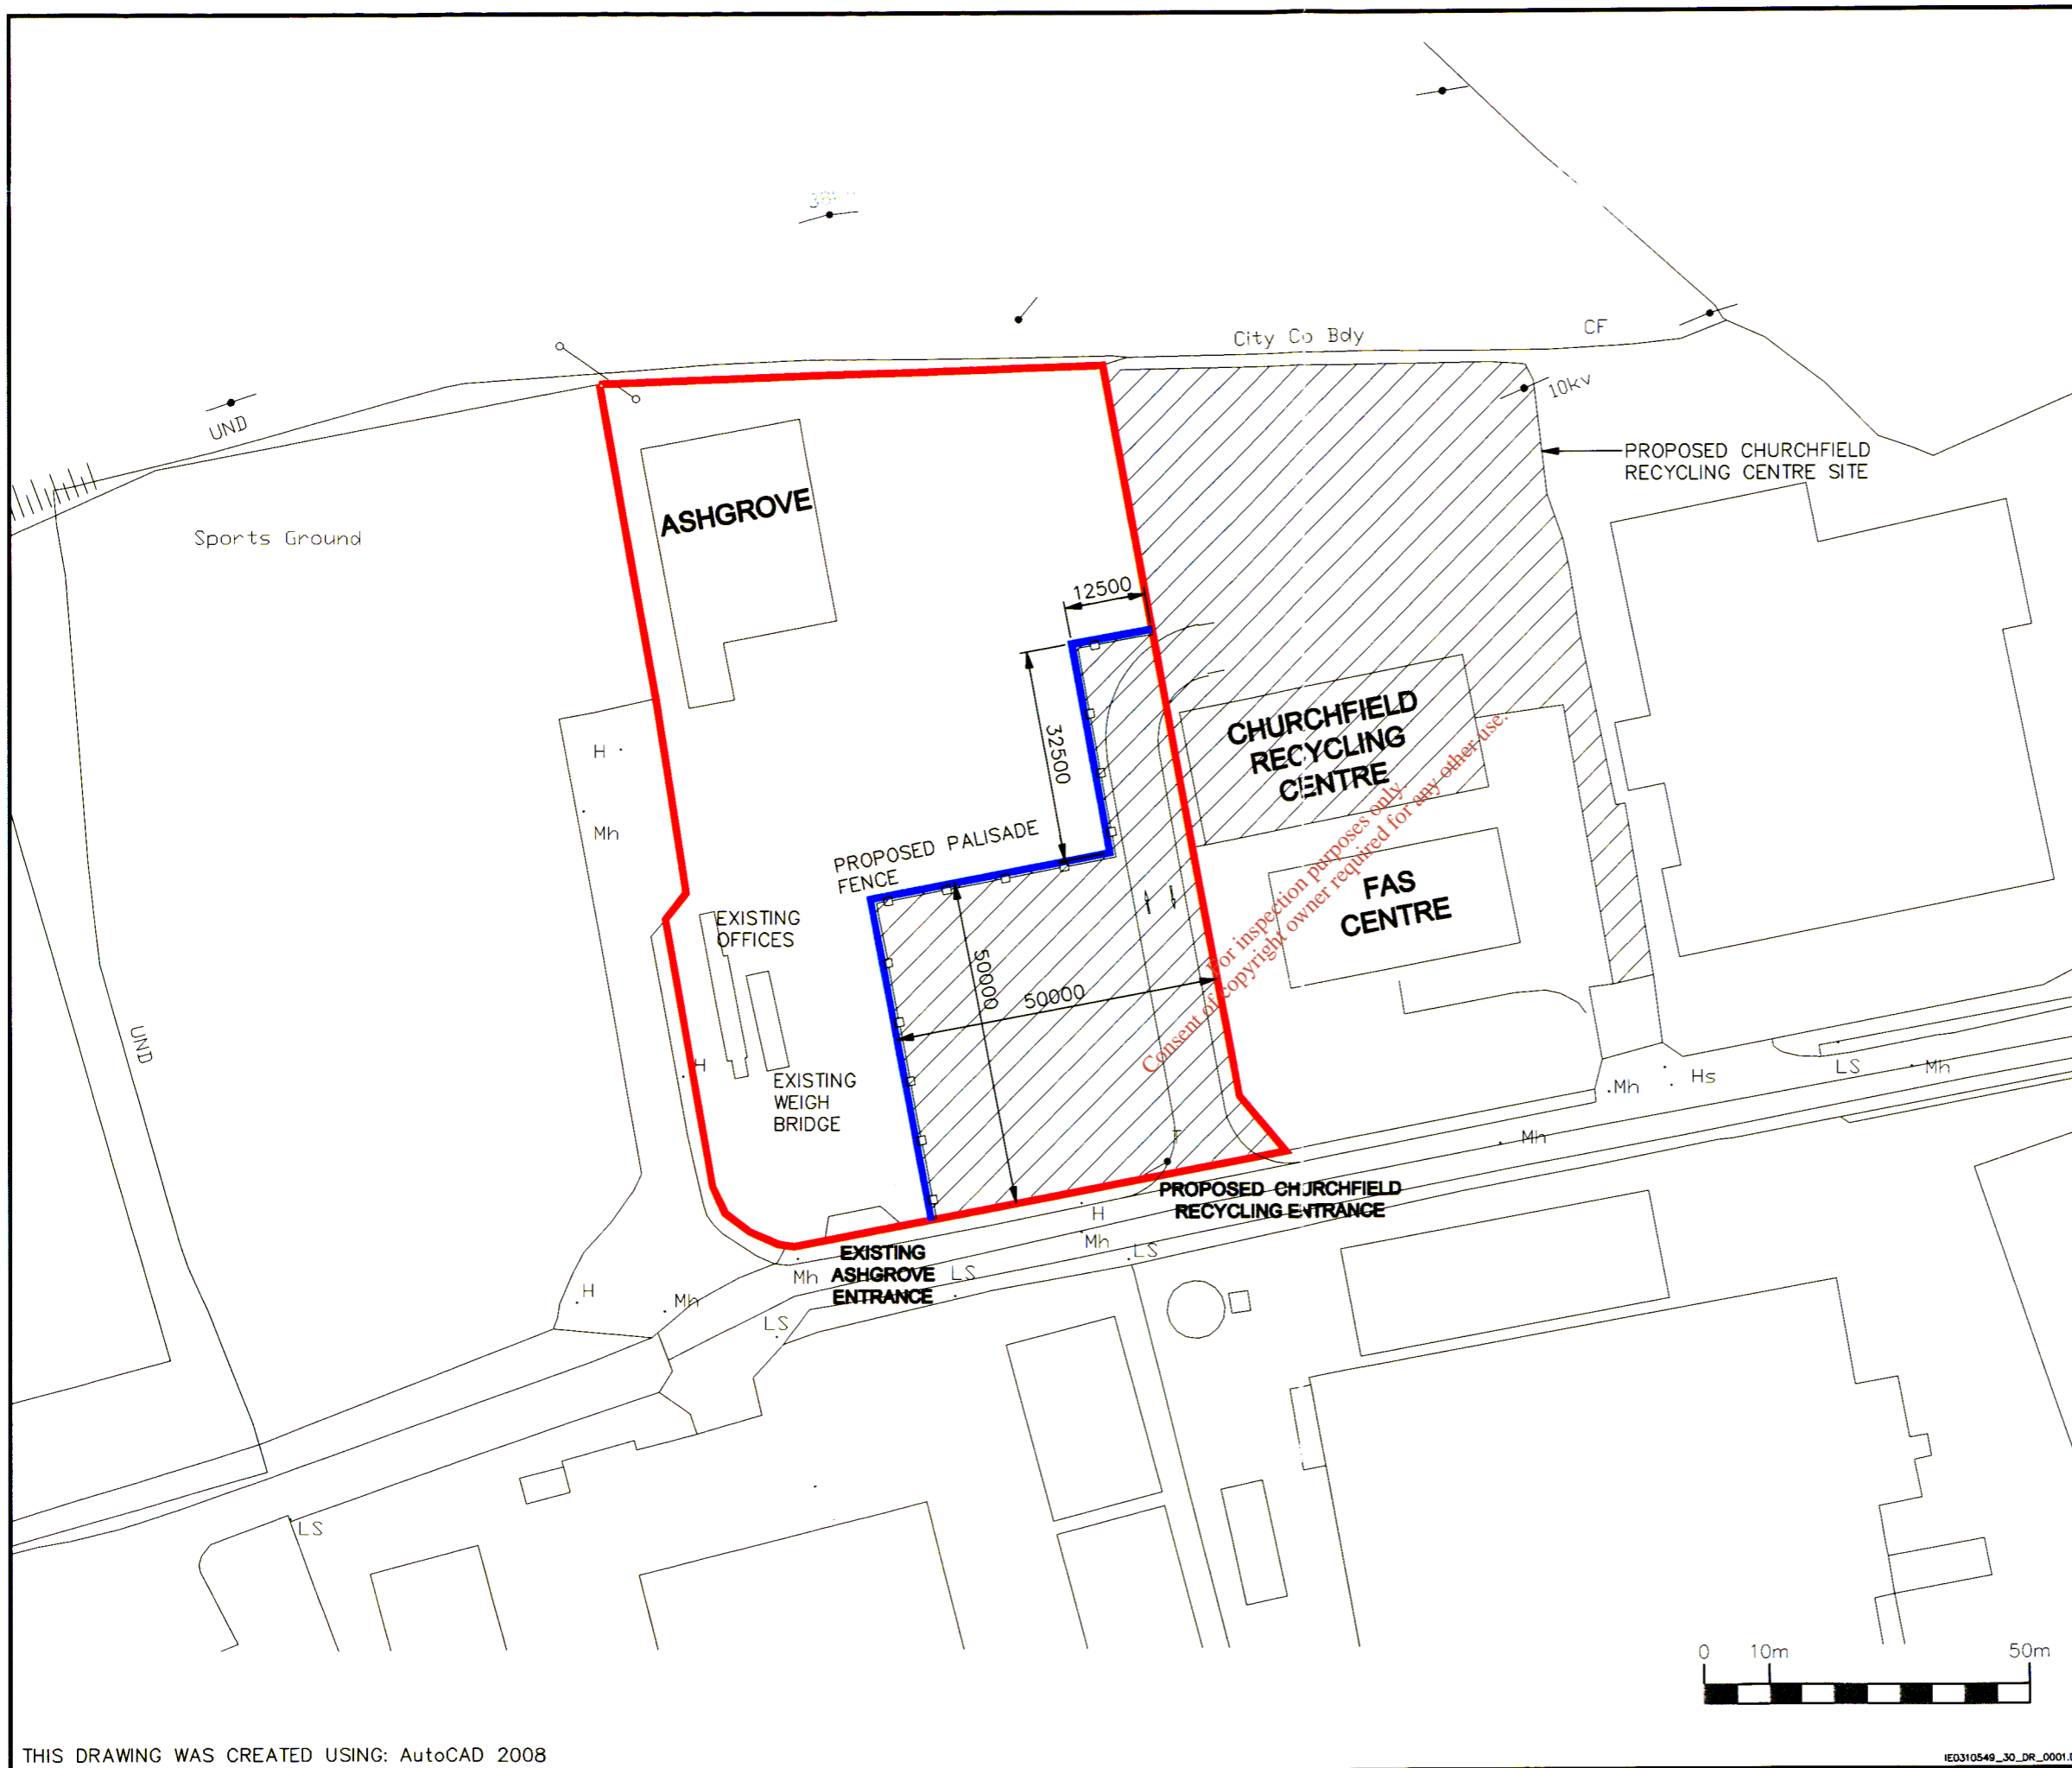

LEGEND

- ORIGINAL EPA SITE LICENSE BOUNDARY
- LIMIT OF AREA TO BE REMOVED FROM ASHGROVE SITE

Ordnance Survey Ireland Licence No. EN0003411
© Ordnance Survey Ireland and Government of Ireland

FORMAL ISSUE
20110728.152011 - GORMR

A	PRELIMINARY	RFG	RFG	TM	PO'L	28/07/11
ISSUE	DESCRIPTION	DRN	ORIG	AUTH CHK	APP	DATE

THIS DRAWING IS THE PROPERTY OF PROJECT MANAGEMENT GROUP AND SHALL NOT BE USED, REPRODUCED OR DISCLOSED TO ANYONE WITHOUT THE PRIOR WRITTEN PERMISSION OF PROJECT MANAGEMENT GROUP AND SHALL BE RETURNED UPON REQUEST.

CLIENT




PROJECT **ASHGROVE RECYCLING CENTRE**

TITLE **SITE PLAN**

CLIENT REF.	CLIENT DRG No.
PROJECT No. IE0310549	PM DRG No. IE0310549-30-DR-0001
A3 SCALE 1:1000	

ENVIRONMENTAL PROTECTION
AGENCY
02 AUG 2011

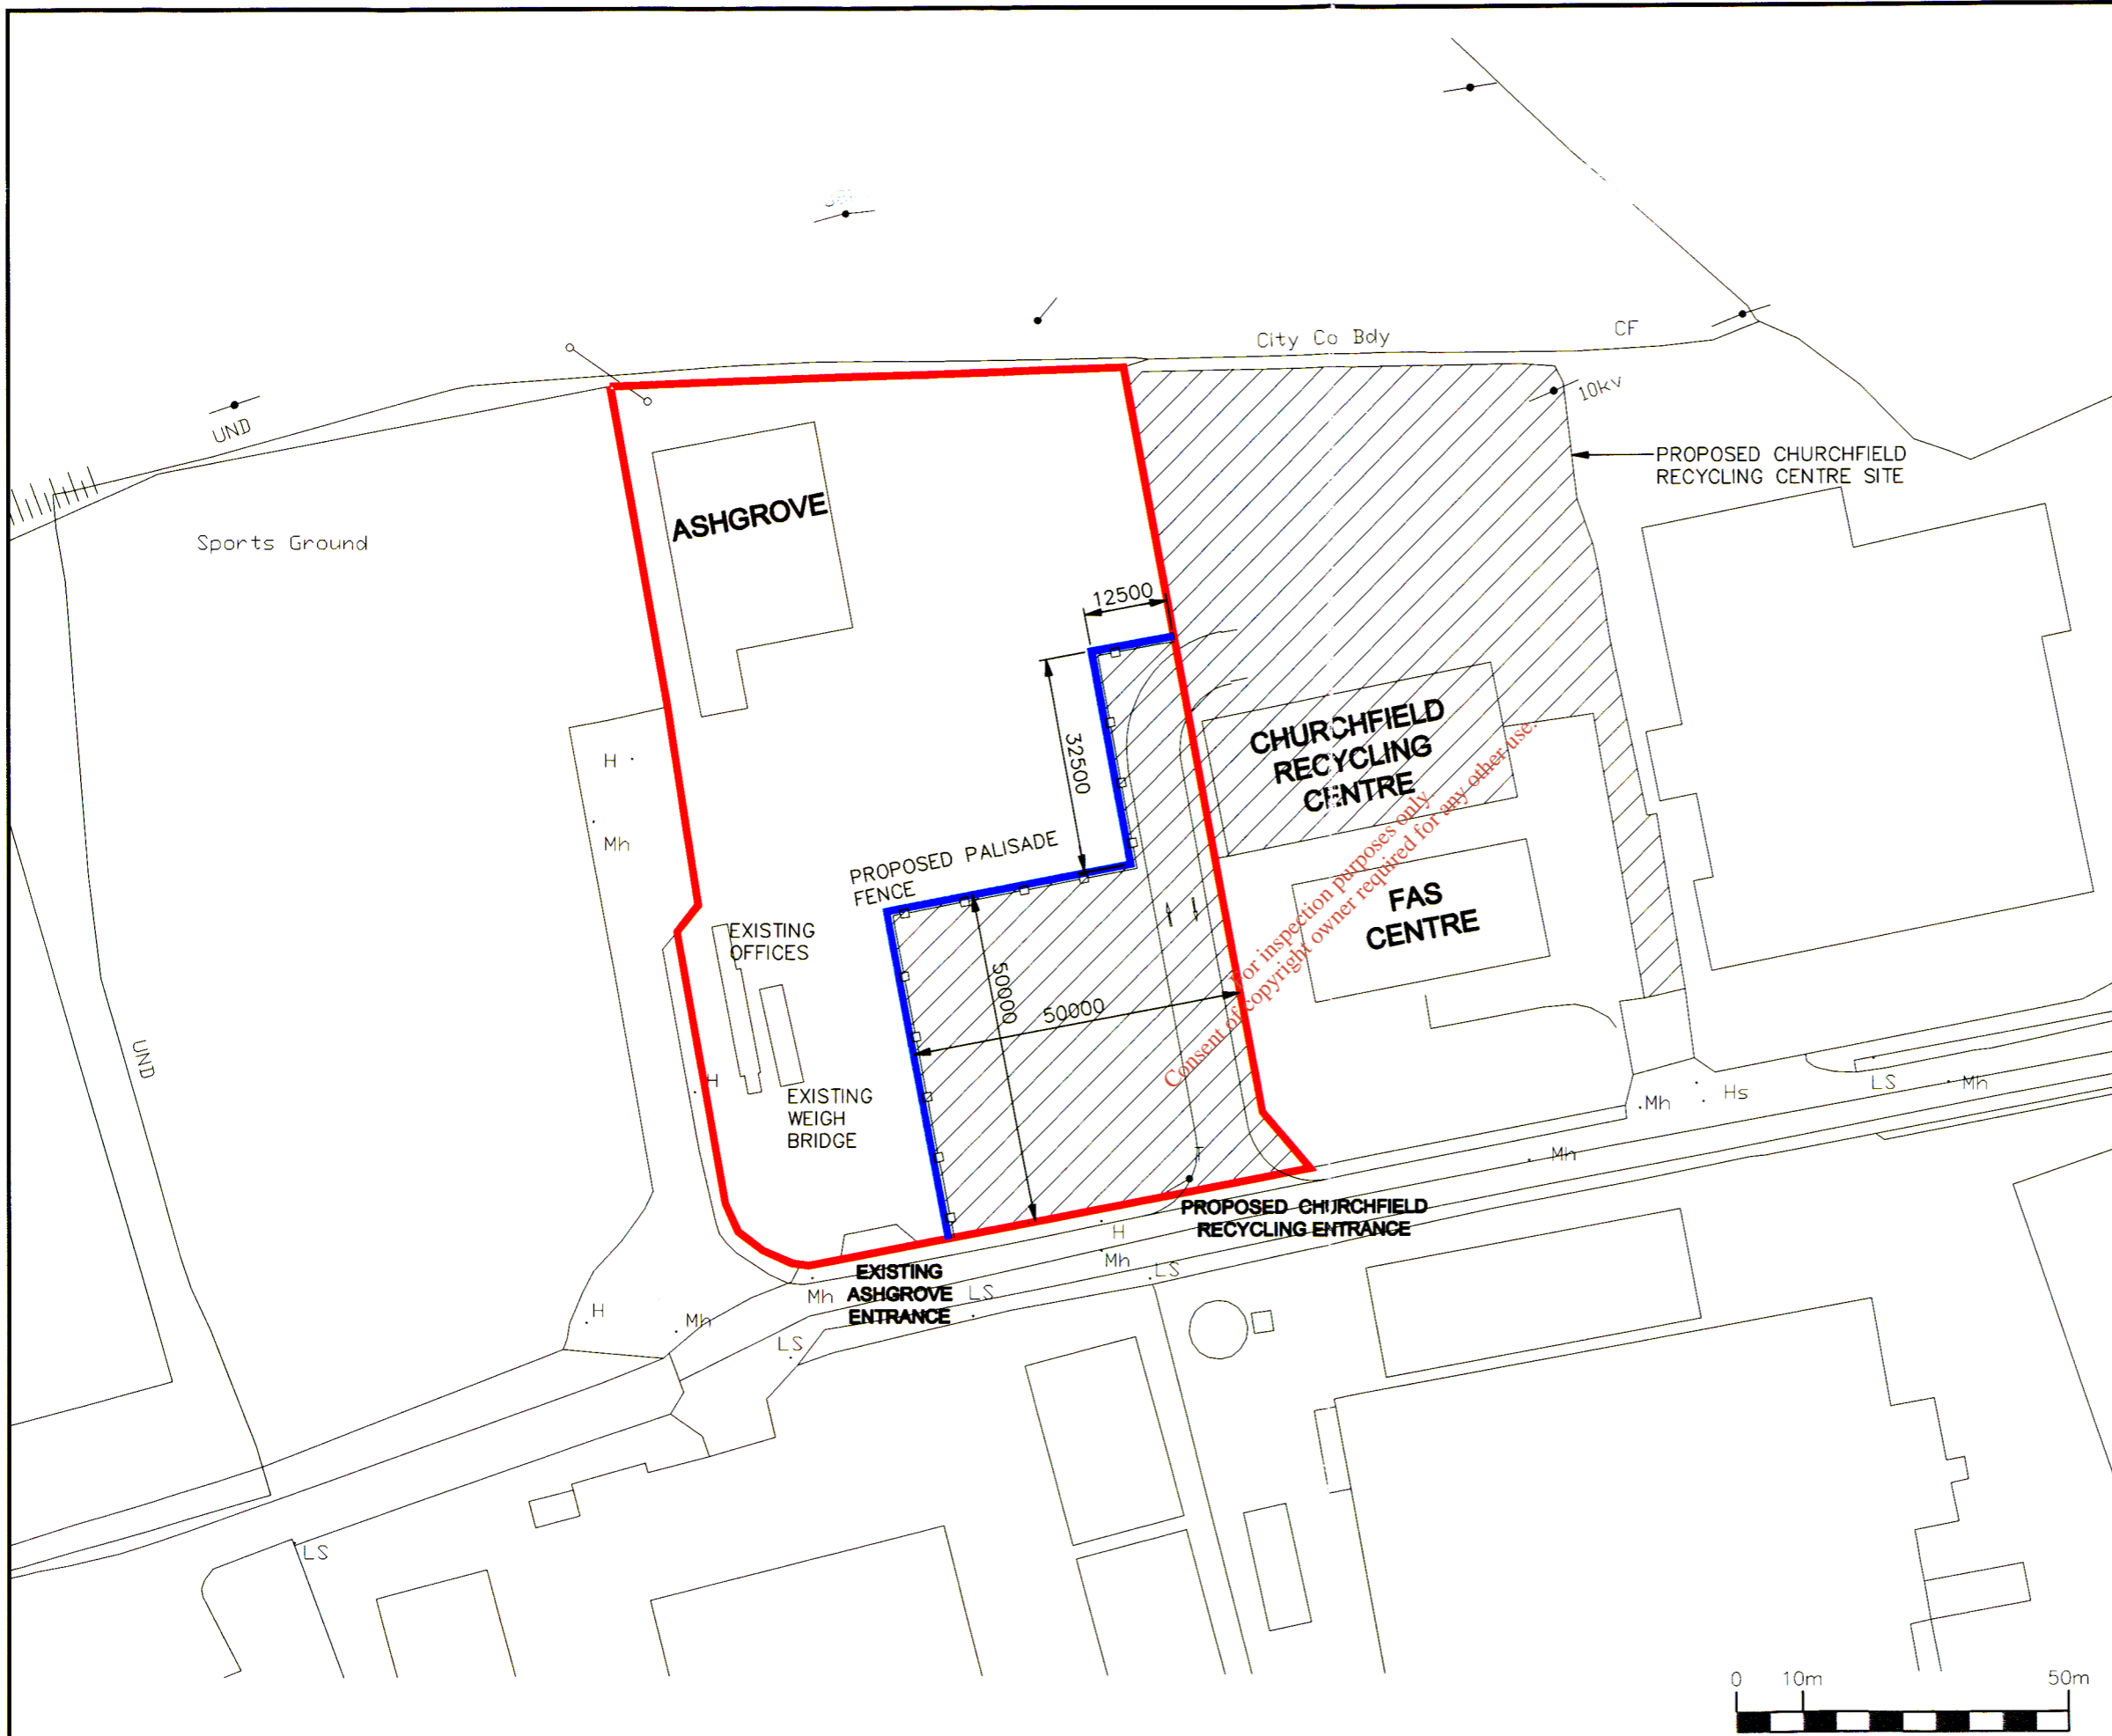

LEGEND

- ORIGINAL EPA SITE LICENSE BOUNDARY
- LIMIT OF AREA TO BE REMOVED FROM ASHGROVE SITE

Ordnance Survey Ireland Licence No. EI0003411
© Ordnance Survey Ireland and Government of Ireland

FORMAL ISSUE
20110728.152011 - GORMR

A	PRELIMINARY	RFG	RFG	TM	PO'L	28/07/11
ISSUE	DESCRIPTION	DRN	ORIG	AUTH CHK	APP	DATE

THIS DRAWING IS THE PROPERTY OF PROJECT MANAGEMENT GROUP AND SHALL NOT BE USED, REPRODUCED OR DISCLOSED TO ANYONE WITHOUT THE PRIOR WRITTEN PERMISSION OF PROJECT MANAGEMENT GROUP AND SHALL BE RETURNED UPON REQUEST

CLIENT



PROJECT **ASHGROVE RECYCLING CENTRE**

TITLE **SITE PLAN**

CLIENT REF.	CLIENT DRG No.
PROJECT No. IE0310549	
A3 SCALE 1:1000	PM DRG No. IE0310549-30-DR-0001