



Scale 1:100

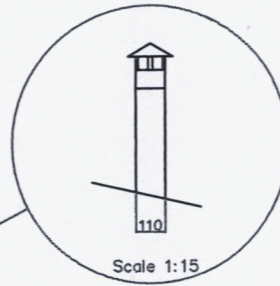


Notes:  
Stack height 9.5 meters.  
Stack manufactured from 110mm diameter PVC Wavin pipe. Volume of 0.083m<sup>3</sup>/6 meters.  
Capped with stainless steel bird guard.

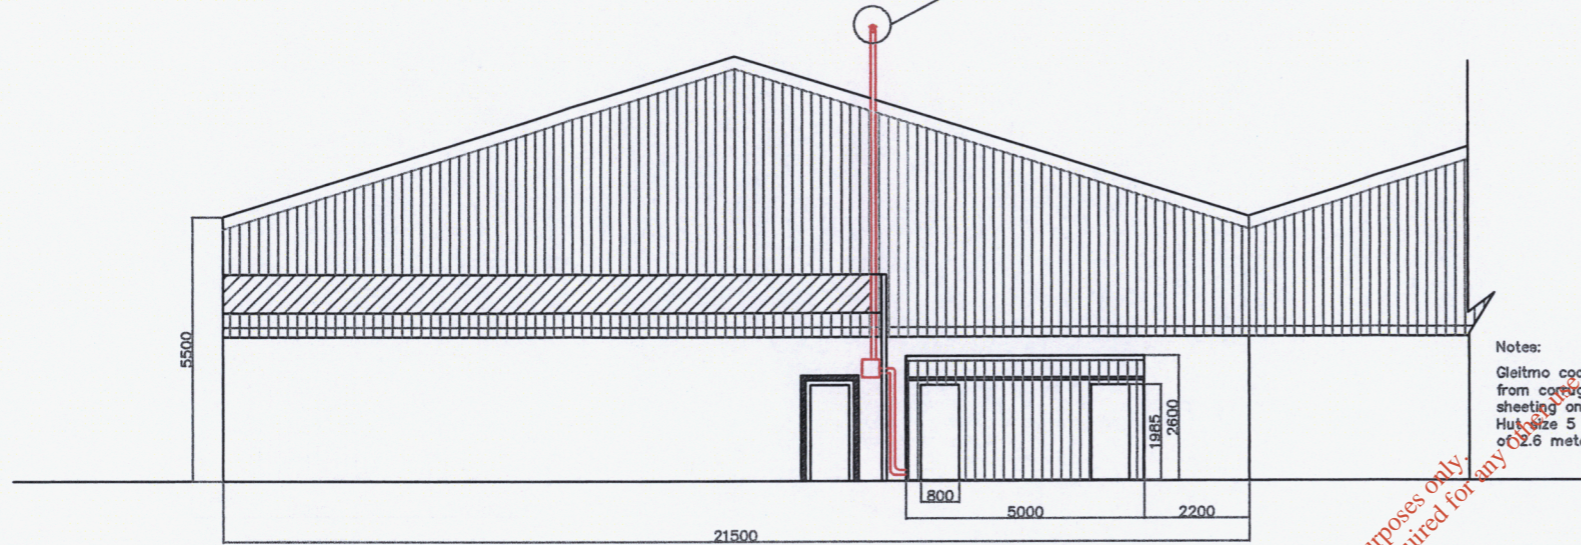


Business Unit 1 Rear Elevation

Notes:  
Gleitmo coating hut manufactured from corrugated plastic coated steel sheeting on a stainless frame.  
Hut size 5 meters x 3 meters and a height of 2.6 meters. Floor area of 15 m.

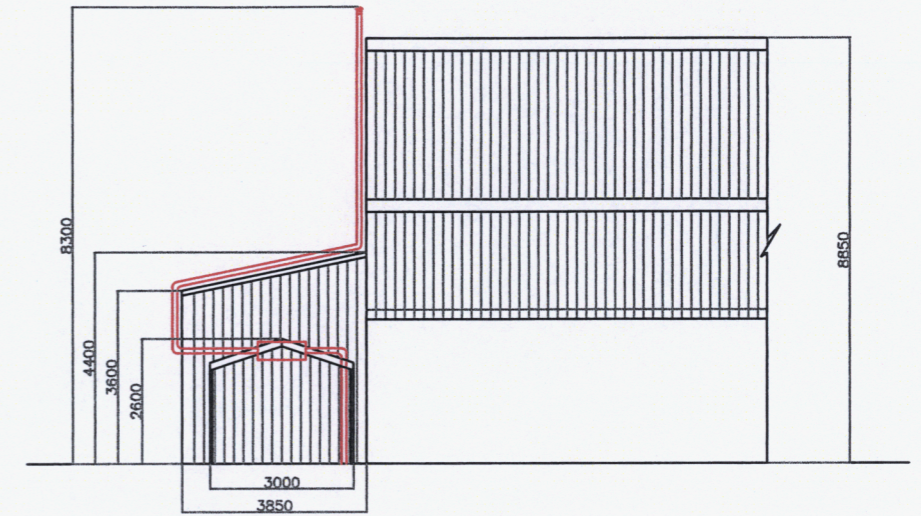

Side Elevation

For inspection purposes only.  
Consent of copyright owner required for any other use.

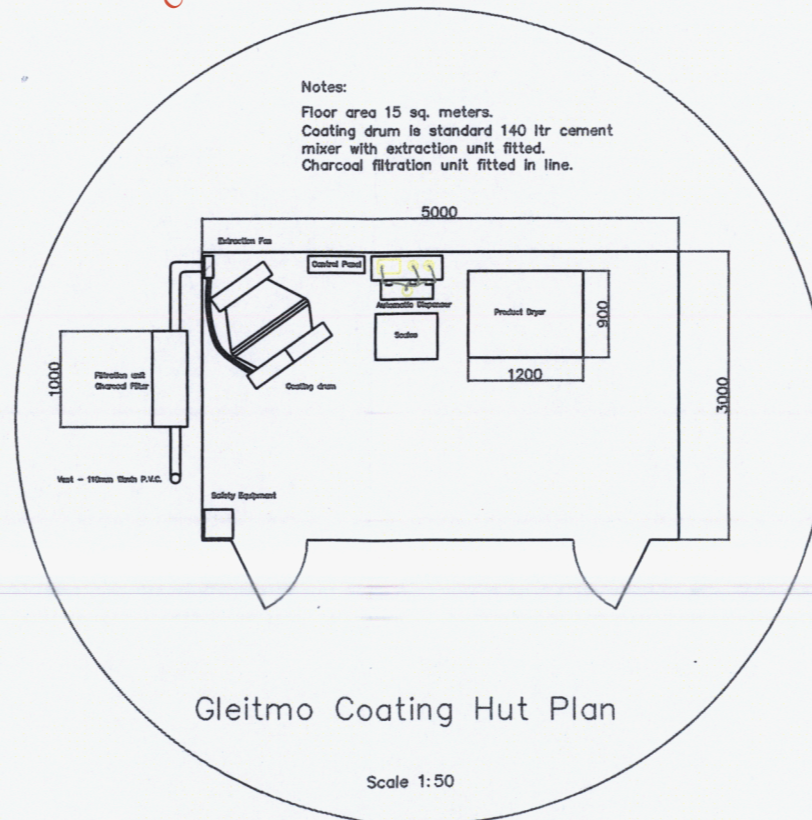


Notes:  
Floor area 15 sq. meters.  
Coating drum is standard 140 ltr cement mixer with extraction unit fitted.  
Charcoal filtration unit fitted in line.

Gleitmo Coating Hut Plan

Scale 1:50

<b>BRUSS</b> G. BRUSS GmbH Sligo Finisklin Road. Co. Sligo.	
Rev: 01	Project No: IIPC Licence Review Application
Scale: 1:100 (1:50, 1:15)	Application No:
Date: June 2014	Drawing: Gleitmo Coating Process layout
By:	Drawing No: Application Form Drawing 12

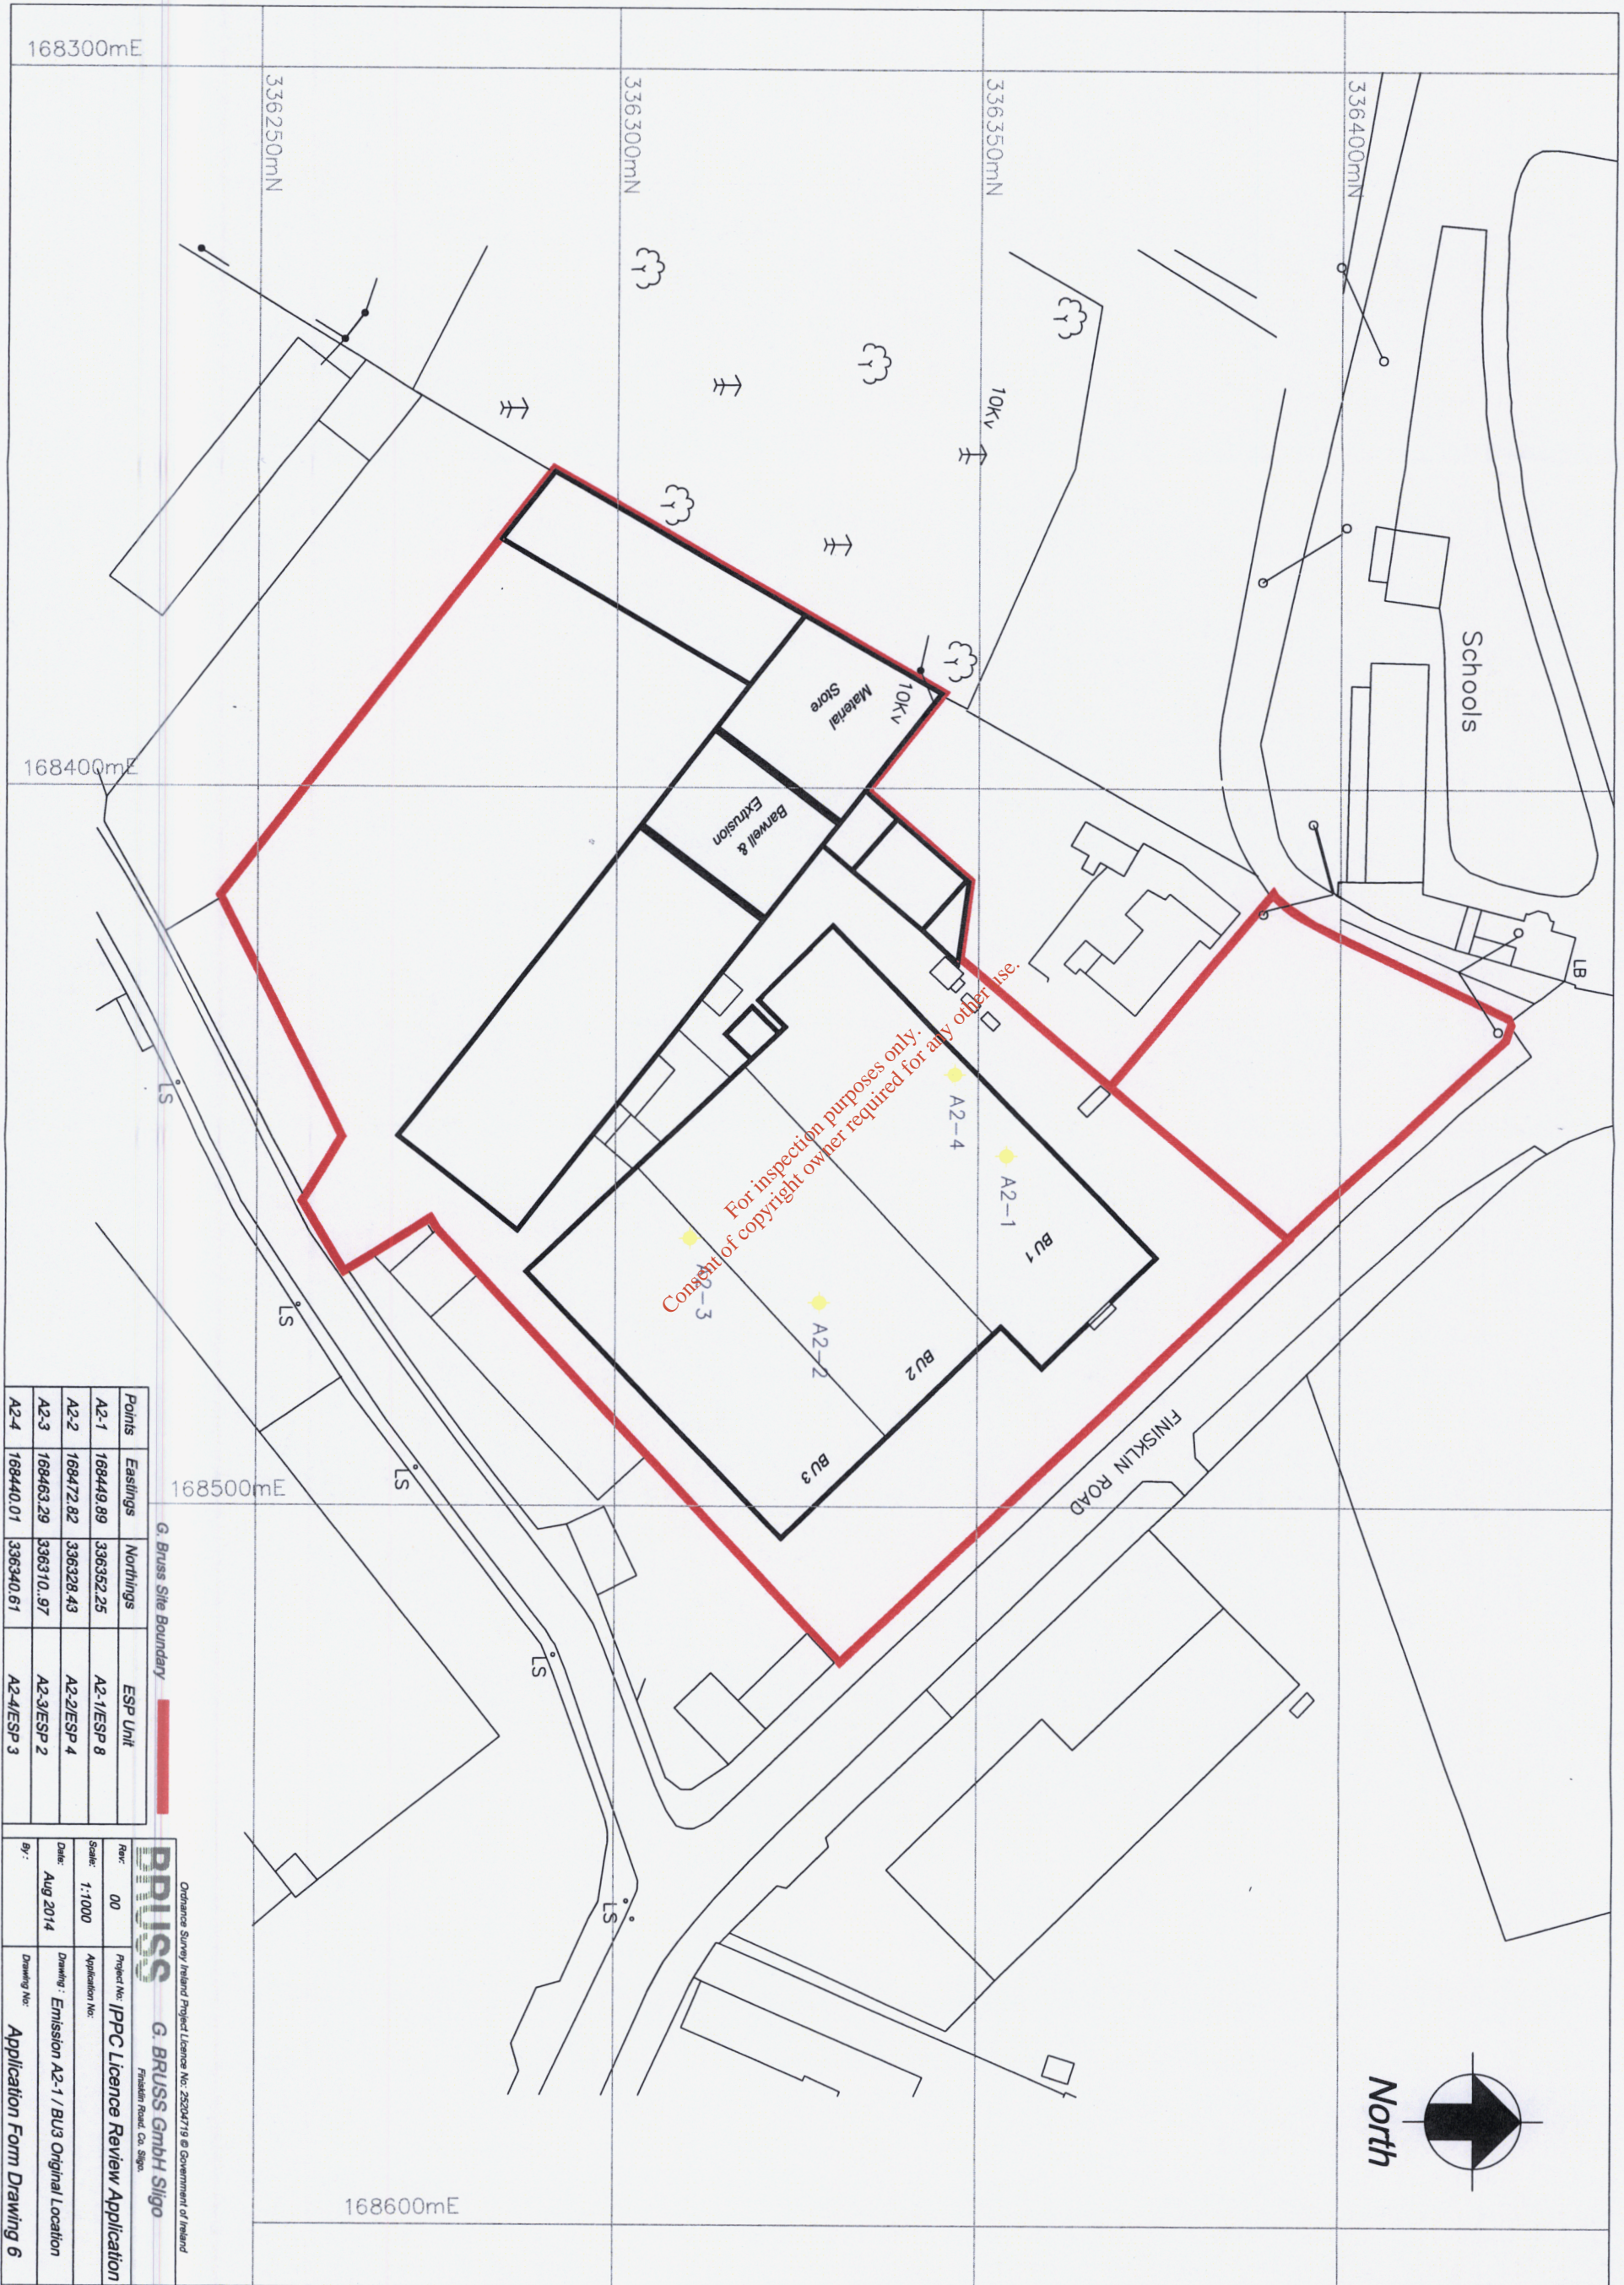

For inspection purposes only.  
 Consent of copyright owner required for any other use.

Points	Eastings	Northings	ESP Unit
A2-1	168449.89	336352.25	A2-1/ESP 8
A2-2	168472.82	336328.43	A2-2/ESP 4
A2-3	168463.29	336310.97	A2-3/ESP 2
A2-4	168440.01	336340.61	A2-4/ESP 3


G. Bruss Site Boundary

Ordinance Survey Ireland Project Licence No. 2304719 © Government of Ireland

**BRUSS** G. BRUSS GmbH Sligo  
 Finiskilin Road, Co. Sligo

Rev:	00	Project No:	IPPC Licence Review Application
Scale:	1:1000	Application No:	
Date:	Aug 2014	Drawing:	Emission A2-1 / BU3 Original Location
By:		Drawing No:	Application Form Drawing 6



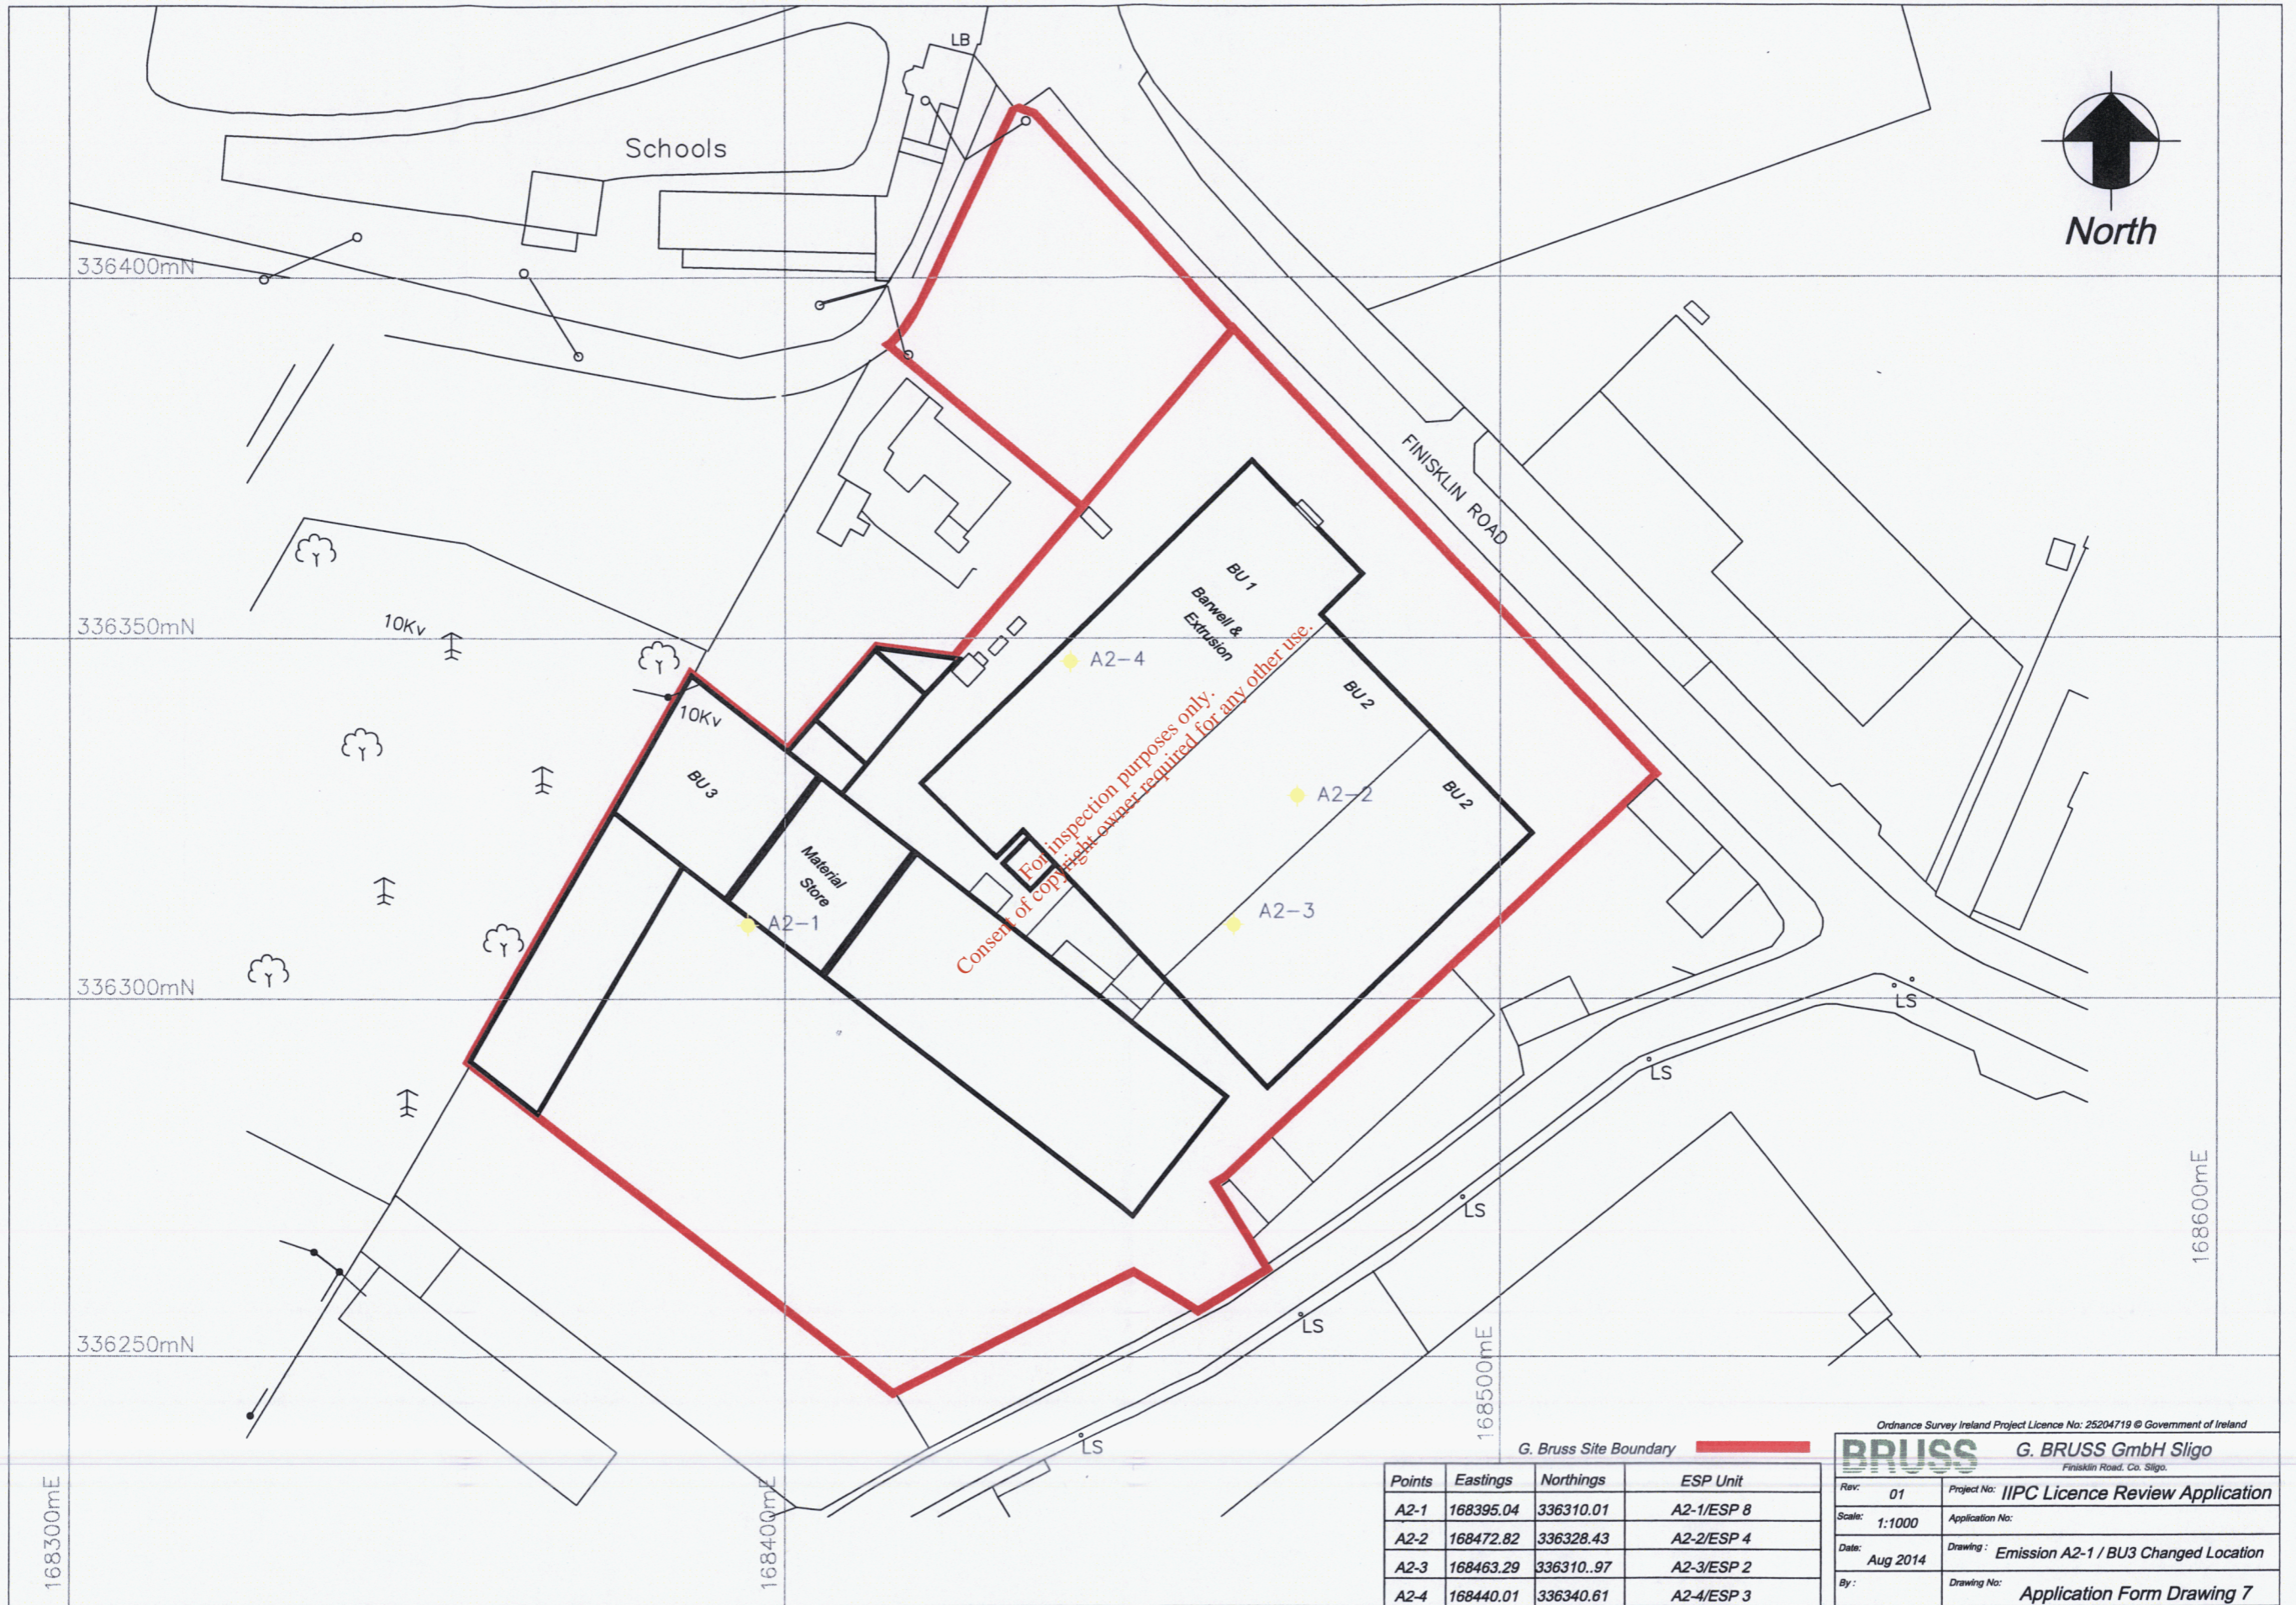

G. Bruss Site Boundary

Ordnance Survey Ireland Project Licence No: 25204719 © Government of Ireland  
**BRUSS** G. BRUSS GmbH Sligo  
 Finisklin Road, Co. Sligo.

Points	Eastings	Northings	ESP Unit
A2-1	168395.04	336310.01	A2-1/ESP 8
A2-2	168472.82	336328.43	A2-2/ESP 4
A2-3	168463.29	336310.97	A2-3/ESP 2
A2-4	168440.01	336340.61	A2-4/ESP 3

Rev: 01	Project No: IIPC Licence Review Application
Scale: 1:1000	Application No:
Date: Aug 2014	Drawing: Emission A2-1 / BU3 Changed Location
By:	Drawing No: Application Form Drawing 7