

Ordnance Survey Ireland Project Licence No. 25204718 © Government of Ireland

**bruss\_logo.png** **G. BRUSS GmbH Sligo**  
Finisklin Road, Co. Sligo

Rev:	01	Project No:	IPPC Licence Review Application
Scale:	1:750	Application No:	
Date:	August 2014	Drawing:	Plan Of Site Activities
By:		Drawing No:	Application Form Drawing 5



Noise Emissions Point Locations	Eastings	Northings
N1 - Emergency Generator	168403	336333
N2 - Roof Mounted Ventilation BU1	168434	336336
N3 - Roof Mounted Ventilation BU1	168446	336347
N4 - Roof Mounted Ventilation BU1	168437	336325
N5 - Roof Mounted Ventilation BU1	168447	336336
N6 - Roof Mounted Ventilation BU1	168460	336349
N7 - Roof Mounted Ventilation BU2	168447	336334
N8 - Roof Mounted Ventilation BU2	168464	336323
N9 - Roof Mounted Ventilation BU2	168452	336311
N10 - Roof Mounted Ventilation BU2	168452	336323
N11 - Roof Mounted Ventilation BU2	168464	336335
N12 - Roof Mounted Ventilation BU2	168492	336320
N13 - Roof Mounted Ventilation BU2	168480	336308
N14 - Roof Mounted Ventilation BU2	168467	336297
N15 - Enclosed Cooling Towers	168402	336302
N16 - Compressors Units	168428	336313
N17 - Intake Fans BU3	168377	336327
N18 - Intake Fans BU3	168393	336339
N19 - Barwell Mills	168445	336357
N20 - Compressors Units	168449	336303

bruss\_logo.png G. BRUSS GmbH Sligo  
 Finiskin Road, Co. Sligo.

Ordnance Survey Ireland Project Licence No: 25204719 © Government of Ireland

Rev:	01
Scale:	1:1000
Date:	Sept. 2014
By:	



Project No: IIPC Licence Review Application  
 Application No:  
 Drawing:  
 Date: Sept. 2014  
 Drawing No: Emissions Points Noise  
 Application Form Map 3

**Legend**

	Sources of Noise Emissions
--	----------------------------


Notes:

Coating drum is standard 140 ltr cement mixer with extraction unit fitted. Filtration unit fitted in line.

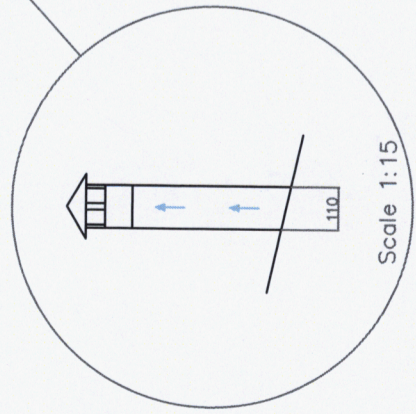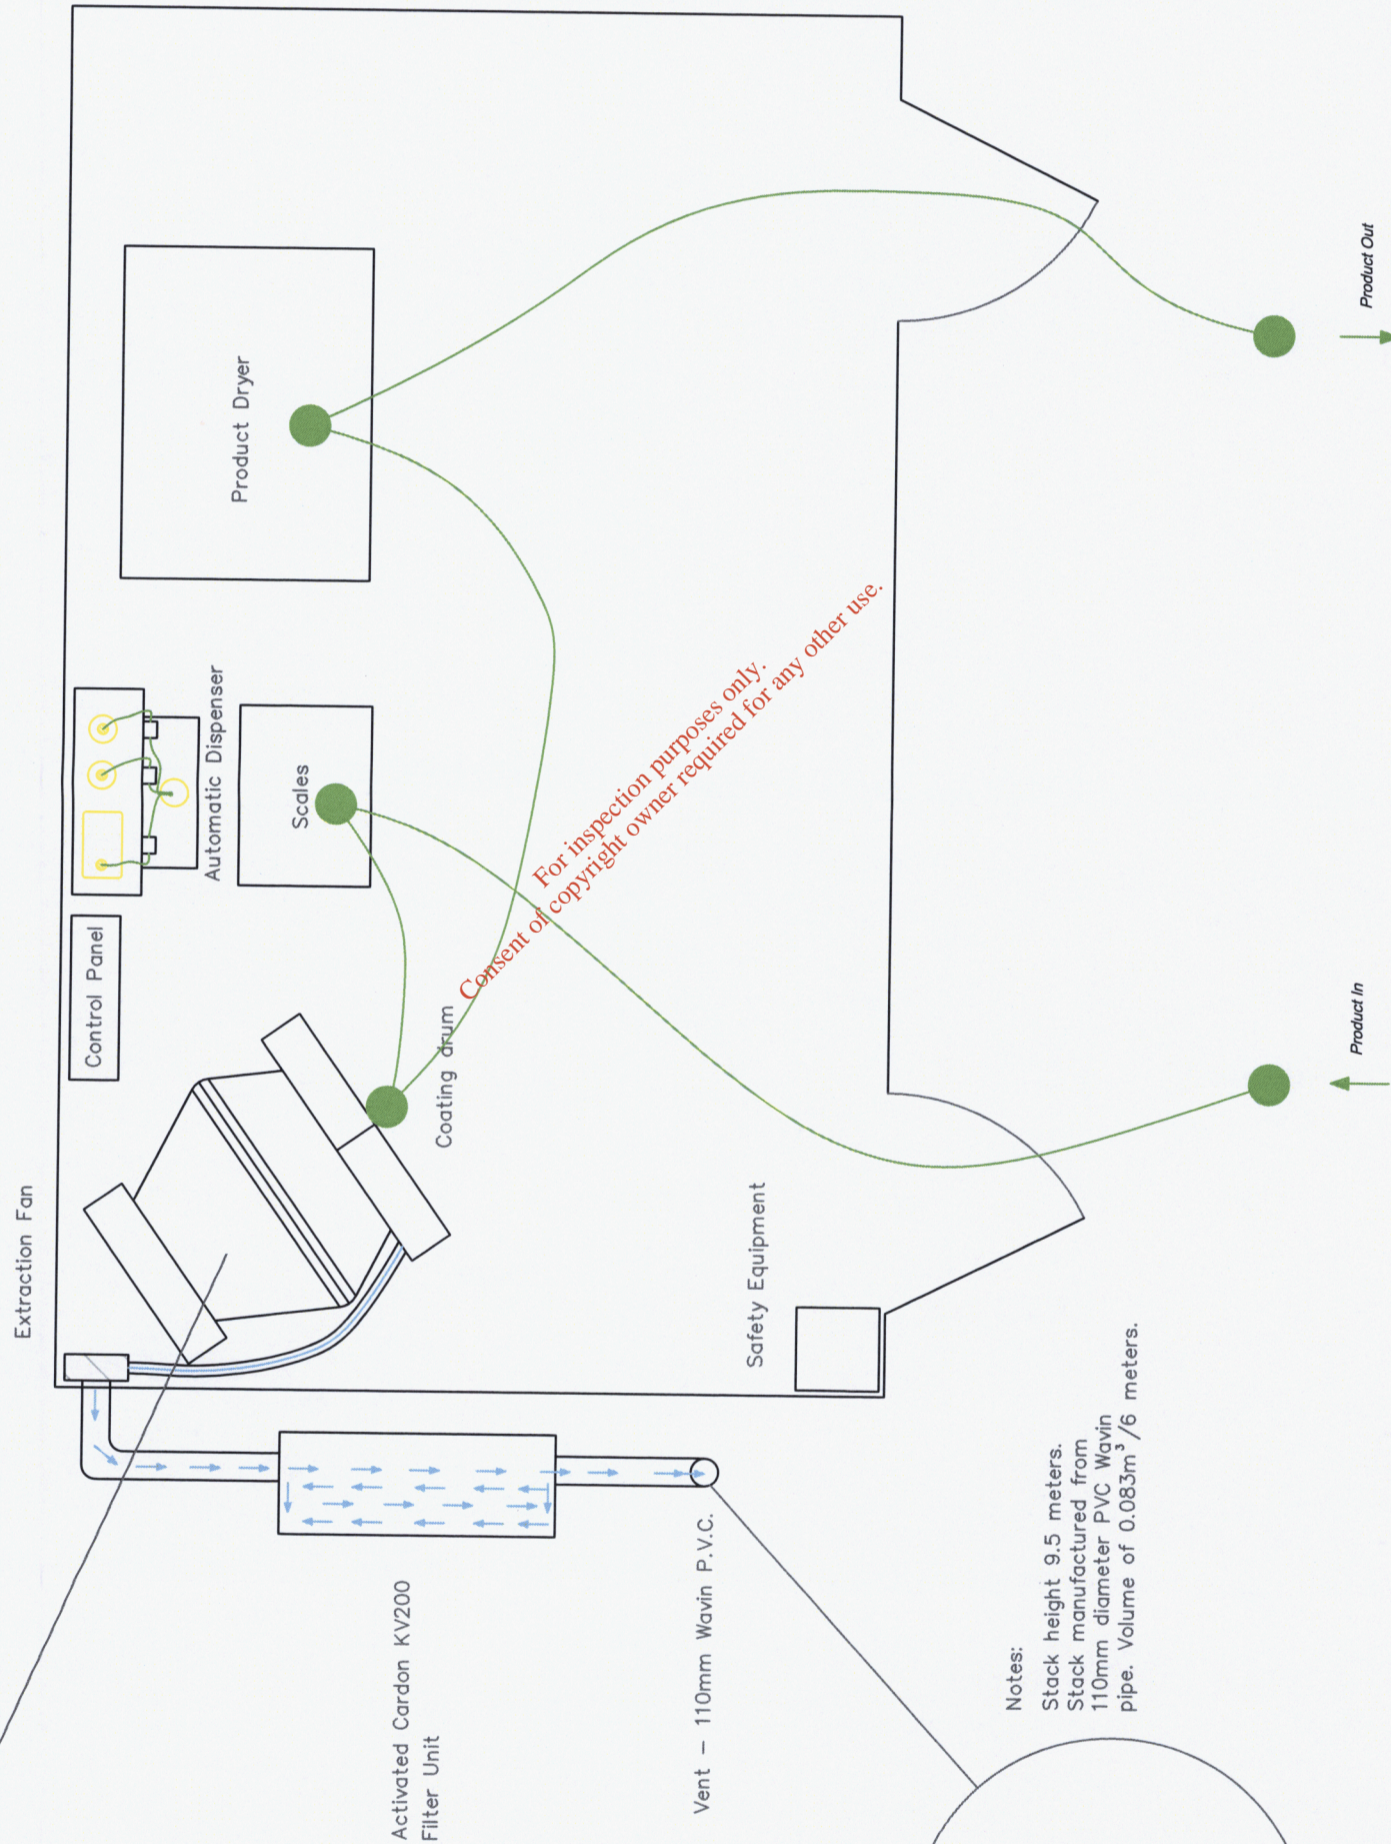


Notes:  
Stack height 9.5 meters.  
Stack manufactured from 110mm diameter PVC Wavin pipe. Volume of 0.083m<sup>3</sup>/6 meters.


<b>BRUSS</b> G. BRUSS GmbH Sligo <small>Finisklin Road, Co. Sligo.</small>	
Rev: 01	Project No: IIPC Licence Review Application
Scale: 1:100 (1:50, 1:15)	Application No:
Date: June 2014	Drawing: Gleitmo Coating Flow Diagram
By:	Drawing No: Application Form Drawing 11

 


Scale 1:100

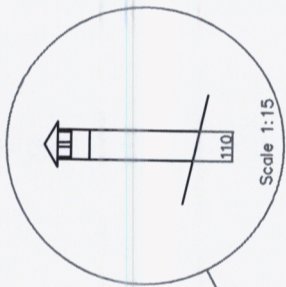

Notes:  
Stack height 9.5 meters.  
Stack manufactured from 110mm diameter PVC Wavin pipe. Volume of 0.083m<sup>3</sup>/6 meters. Capped with stainless steel bird guard.

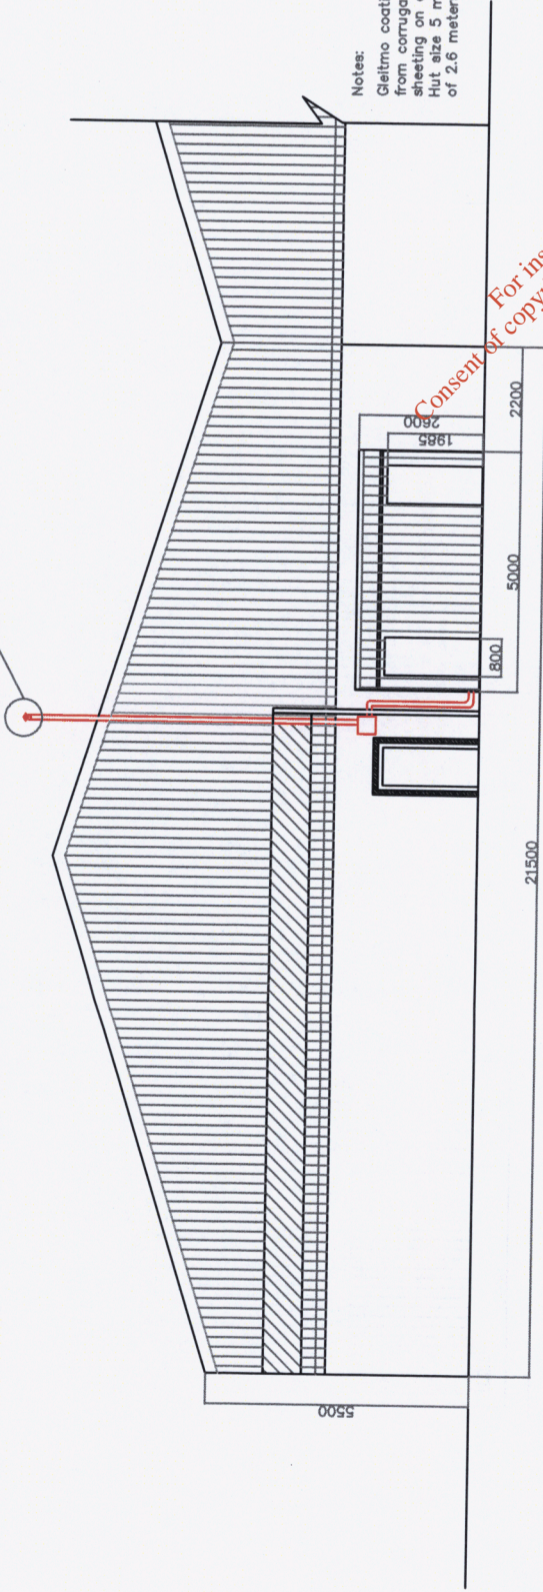


Business Unit 1 Rear Elevation

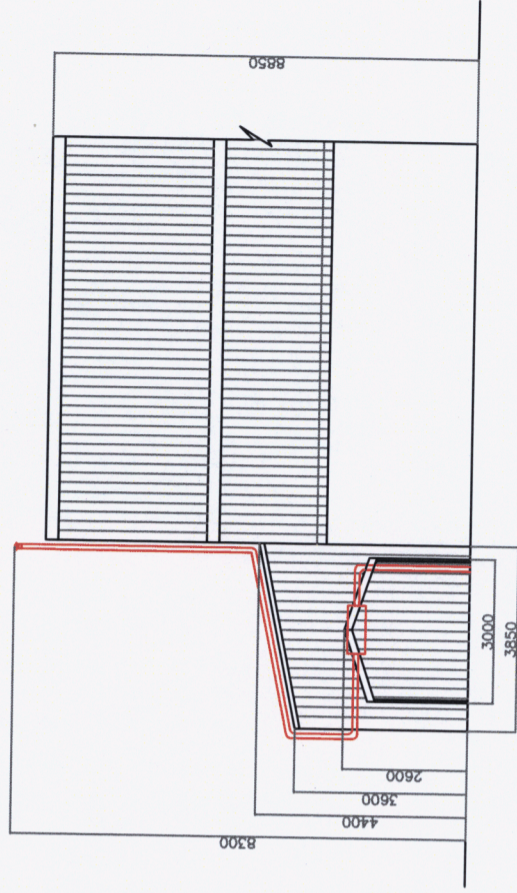

Side Elevation

Notes:  
Gleitmo coating hut manufactured from corrugated plastic coated steel sheeting on a stainless frame. Hut size 5 meters x 3 meters and a height of 2.6 meters. Floor area of 15 m<sup>2</sup>.

For inspection purposes only.  
Consent of copyright owner required for any other use.

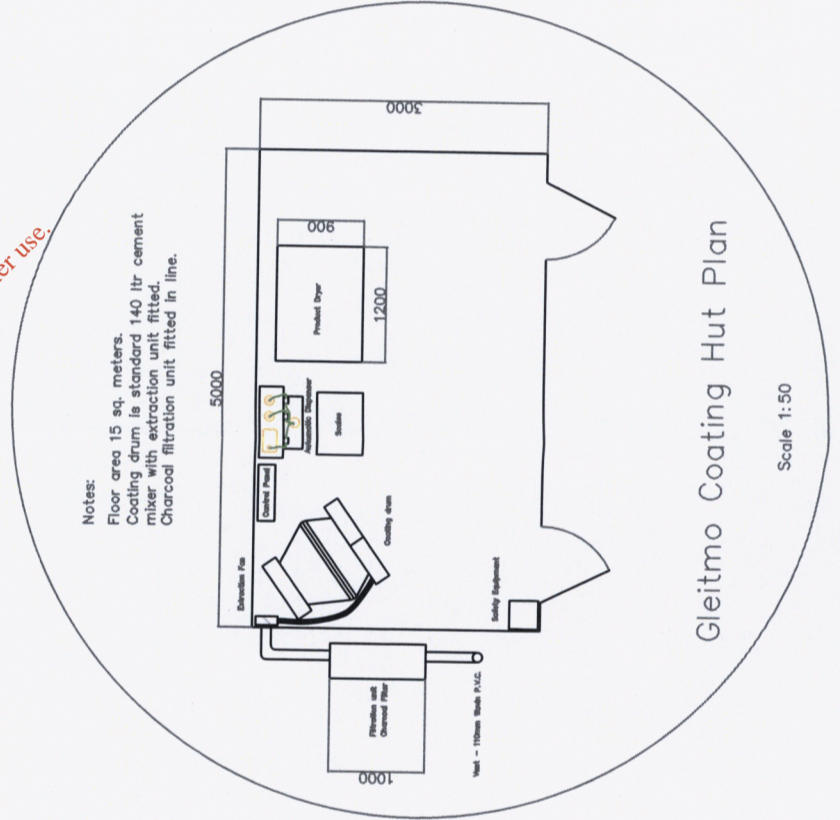

Gleitmo Coating Hut Plan

Scale 1:50

**BRUSS**

G. BRUSS GmbH Sligo  
Finisklin Road, Co. Sligo.

Rev:	01	Project No:	IIPC Licence Review Application
Scale:	1:100 (1:50, 1:15)	Application No:	
Date:	June 2014	Drawing:	Gleitmo Coating Process layout
By:		Drawing No:	Application Form Drawing 12