


Appendix 2


Site Monitoring and Locations

For inspection purposes only.
Consent of copyright owner required for any other use.

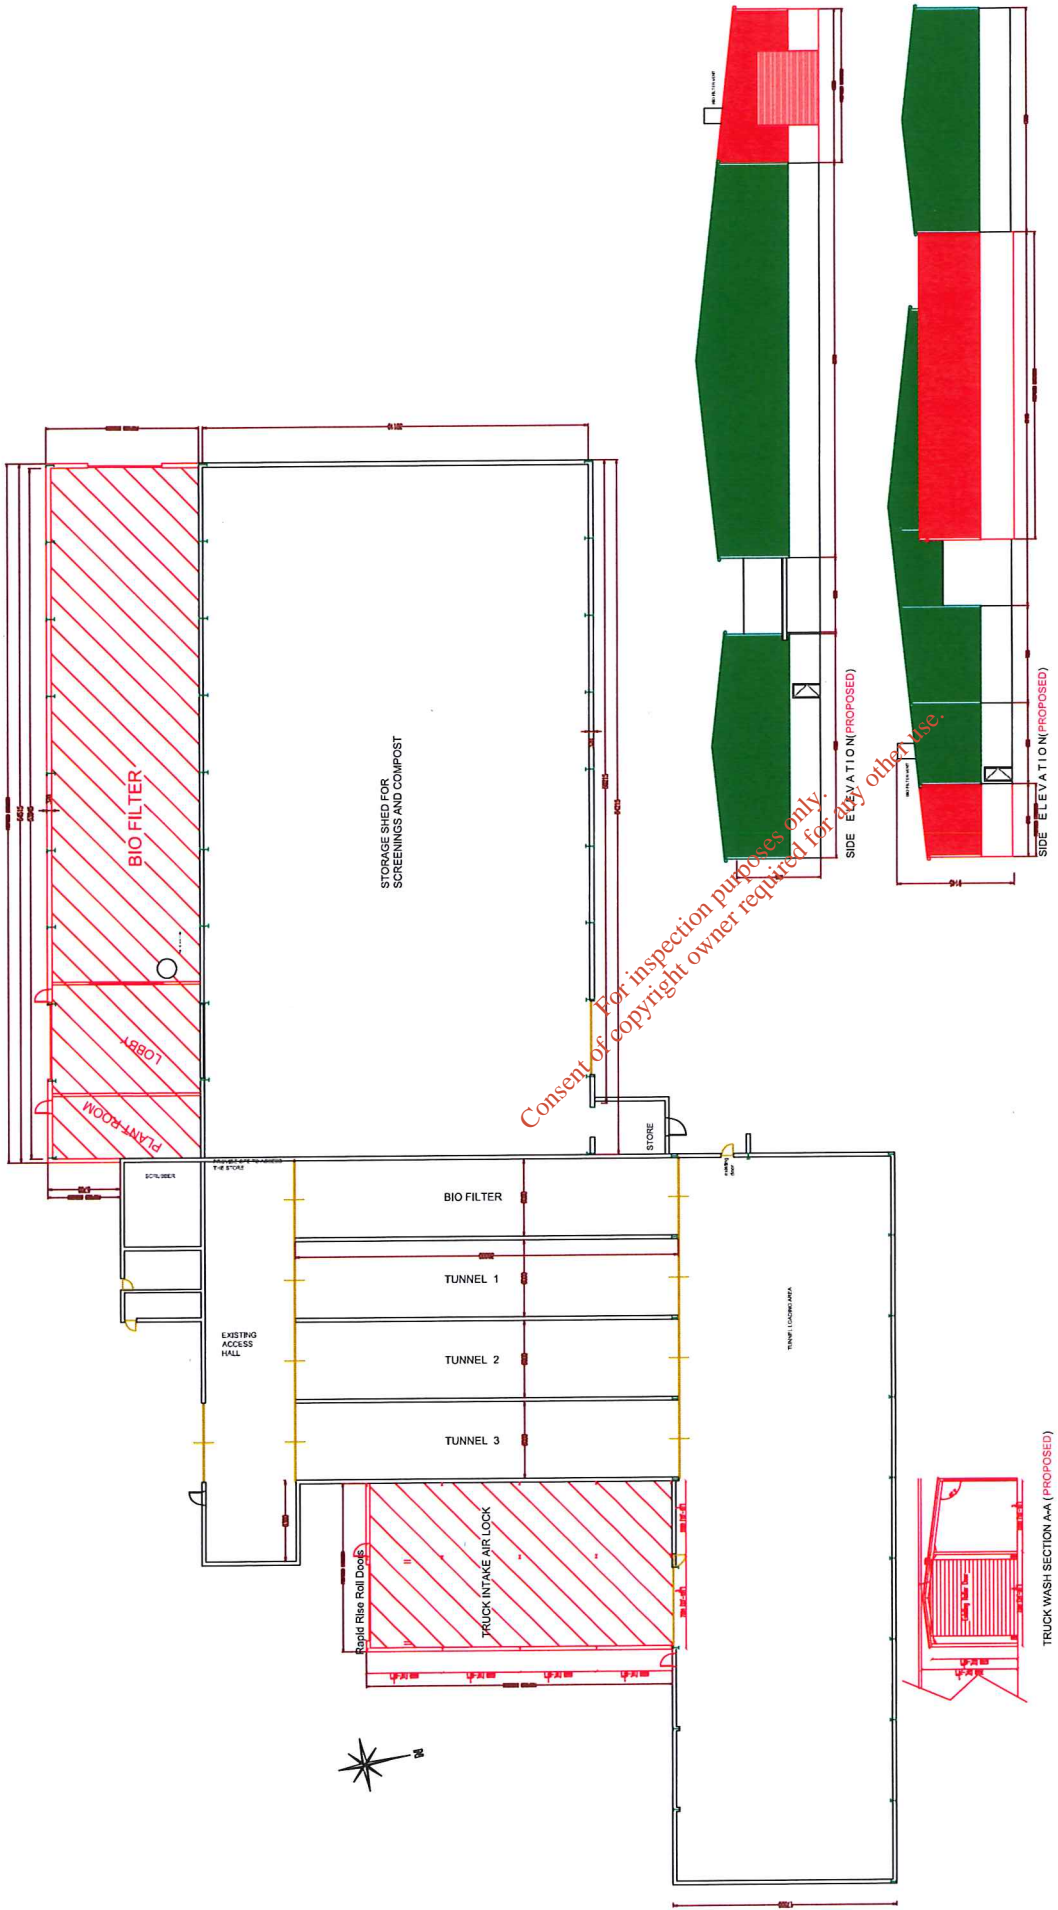


Consent of copyright owner required for any other use.
For inspection purposes only.

KENDE ARCHITECTURAL DESIGN	
10000 10th Street San Diego, CA 92161 Tel: 619.451.1111 Fax: 619.451.1112 www.kende.com	DATE: 04/11/2014 SCALE: ADDRESS: FILE NAME: Drawing No.
TITLE:	PROJECT No.:
DATE:	SCALE:
ADDRESS:	PROJECT No.:
FILE NAME:	Drawing No.:



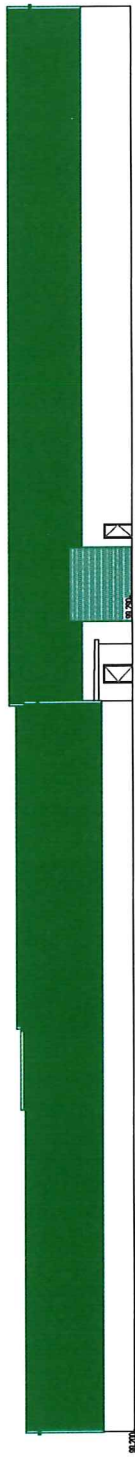


FRONT ELEVATION (NO CHANGE)

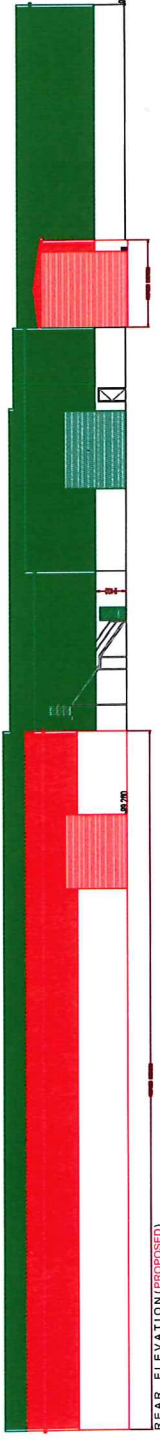

REAR ELEVATION (PROPOSED)

KEHOE ARCHITECTURAL DESIGN	DATE: 05/04/2014 SCALE: 1/100
CLIENT'S NAME: O'Leary Composting Ltd	ADDRESS: Ballynascorney, Callow,
FILE NAME: Callow,	DRAWING BY: D.T.K. PAGE NO. 001/B
JOB: -TBC-	TITLE: DETAIL PLANS AND ELEVATIONS AND SECTION
1. SCALE: 1/100 2. DATE: 05/04/2014 3. DRAWN BY: D.T.K. 4. CHECKED BY: D.T.K. 5. DATE: 05/04/2014 6. SCALE: 1/100 7. PROJECT NO: 14/001/B	KEHOE ARCHITECTURAL DESIGN 1. SCALE: 1/100 2. DATE: 05/04/2014 3. DRAWN BY: D.T.K. 4. CHECKED BY: D.T.K. 5. DATE: 05/04/2014 6. SCALE: 1/100 7. PROJECT NO: 14/001/B

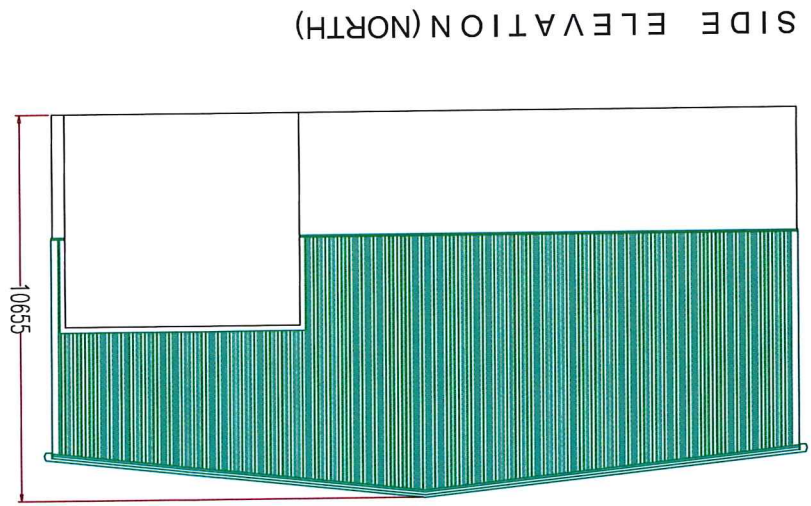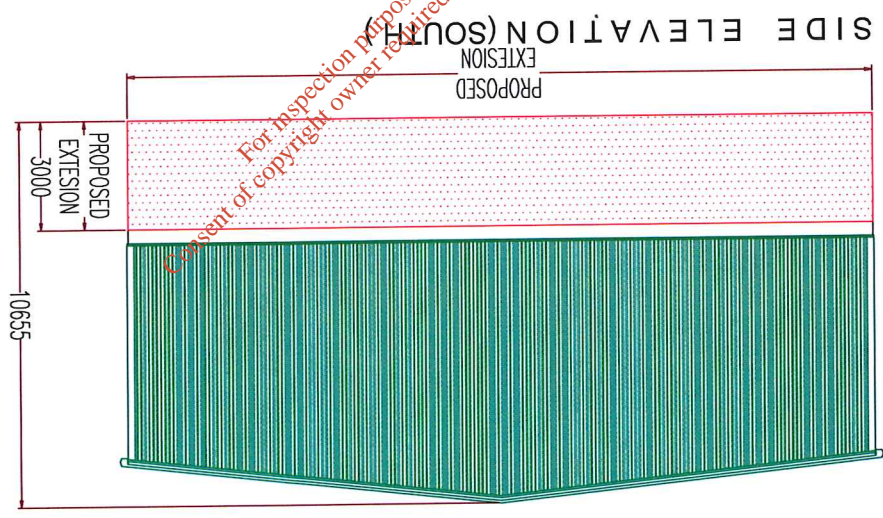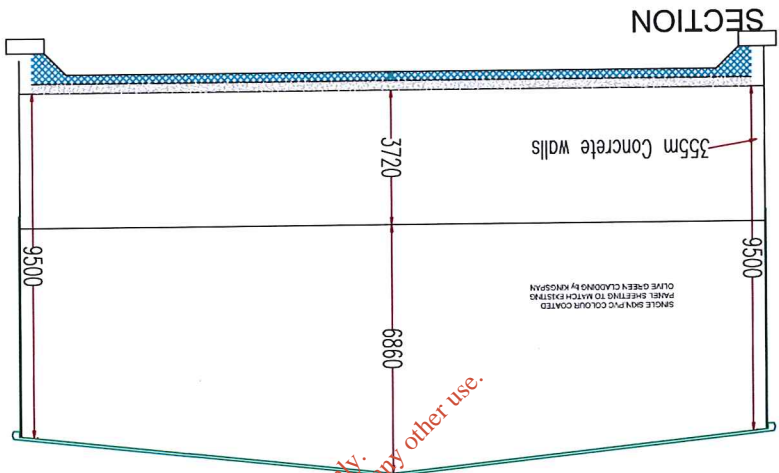

Output Format
 DWG_35_LEVEL
 Output File
 V_00_25168999_00000001.DWG
 Map Series
 1/5000

4533
 REVISION DATE = 14-Feb-2011
 SURVEY DATE = 31-Jul-2000

4533-B
 REVISION DATE = 14-Dec-2011
 SURVEY DATE = 03-Dec-2003

Clip Extent:
 L.X.L.L.Y = 678695.667202
 L.X.L.R.Y = 679525.667202
 J.L.X.L.Y = 678695.667817
 J.R.X.L.Y = 679525.667817

Projection
 ITM

ITM Centre Point Co-ordinates
 X,Y = 679110,667510

Extraction Date
 19-Aug-2013

Copyright
 © Suirbhreacht Irdonáils Éireann, 2013
 © Ordnance Survey Ireland, 2013



STAMPED SIGNATURE

TOOLE COMPOSTING

TOOLE SKIP HIRE

DECLAN THOMAS KEHOE

ARCHITECTURAL DESIGN

DECLAN THOMAS KEHOE
 WINDROD ROAD BUNIMFER PARK
 D09 250 B01.4
 D09 915 3005
 www.kehoedesign.ie
 Email: declan@kehoedesign.ie

JOB:

TITLE:

DATE:

SCALE:


CLIENT'S NAME:

ADDRESS:

FILE NAME:

Drawing by:

PAGE No.

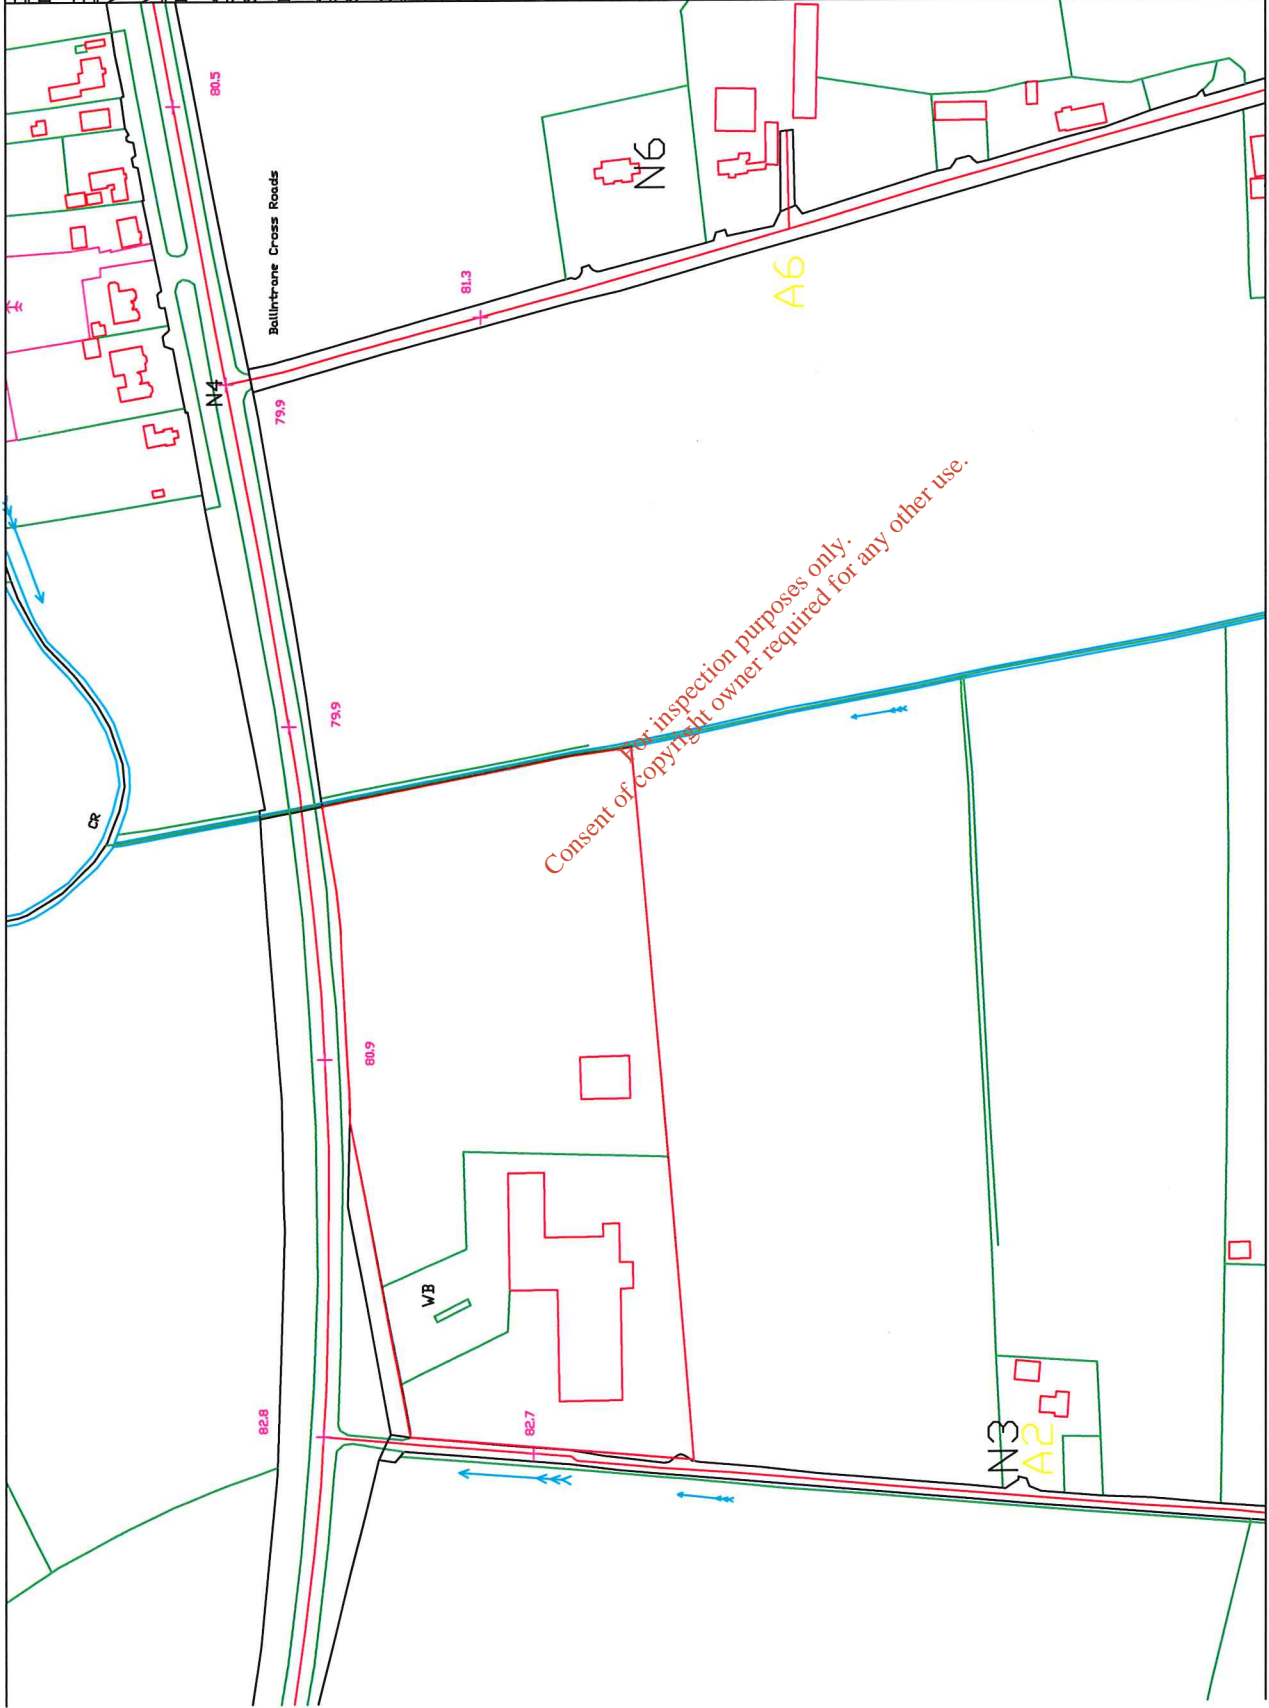

N- Noise Monitoring Receptors
 A- Air Sensitive Receptors

