


SITE PLAN B1 - OWNERSHIP PLAN

Douglas Baxter Associates Consulting civil and structural engineers	Drawing Title	Job No	Dr No
	SITE LOCATION MAP	W99/021	SK /01
Job Title:	Scales: 1:2500		
Proposed Atlas Oil, Portlaoise.	Drn: P BYRNE Date: 19/04/1999 Chd:		

NOTE:
 THIS SITE LOCATION MAP HAS BEEN
 REPRODUCED FROM O/S MAP NO 1313

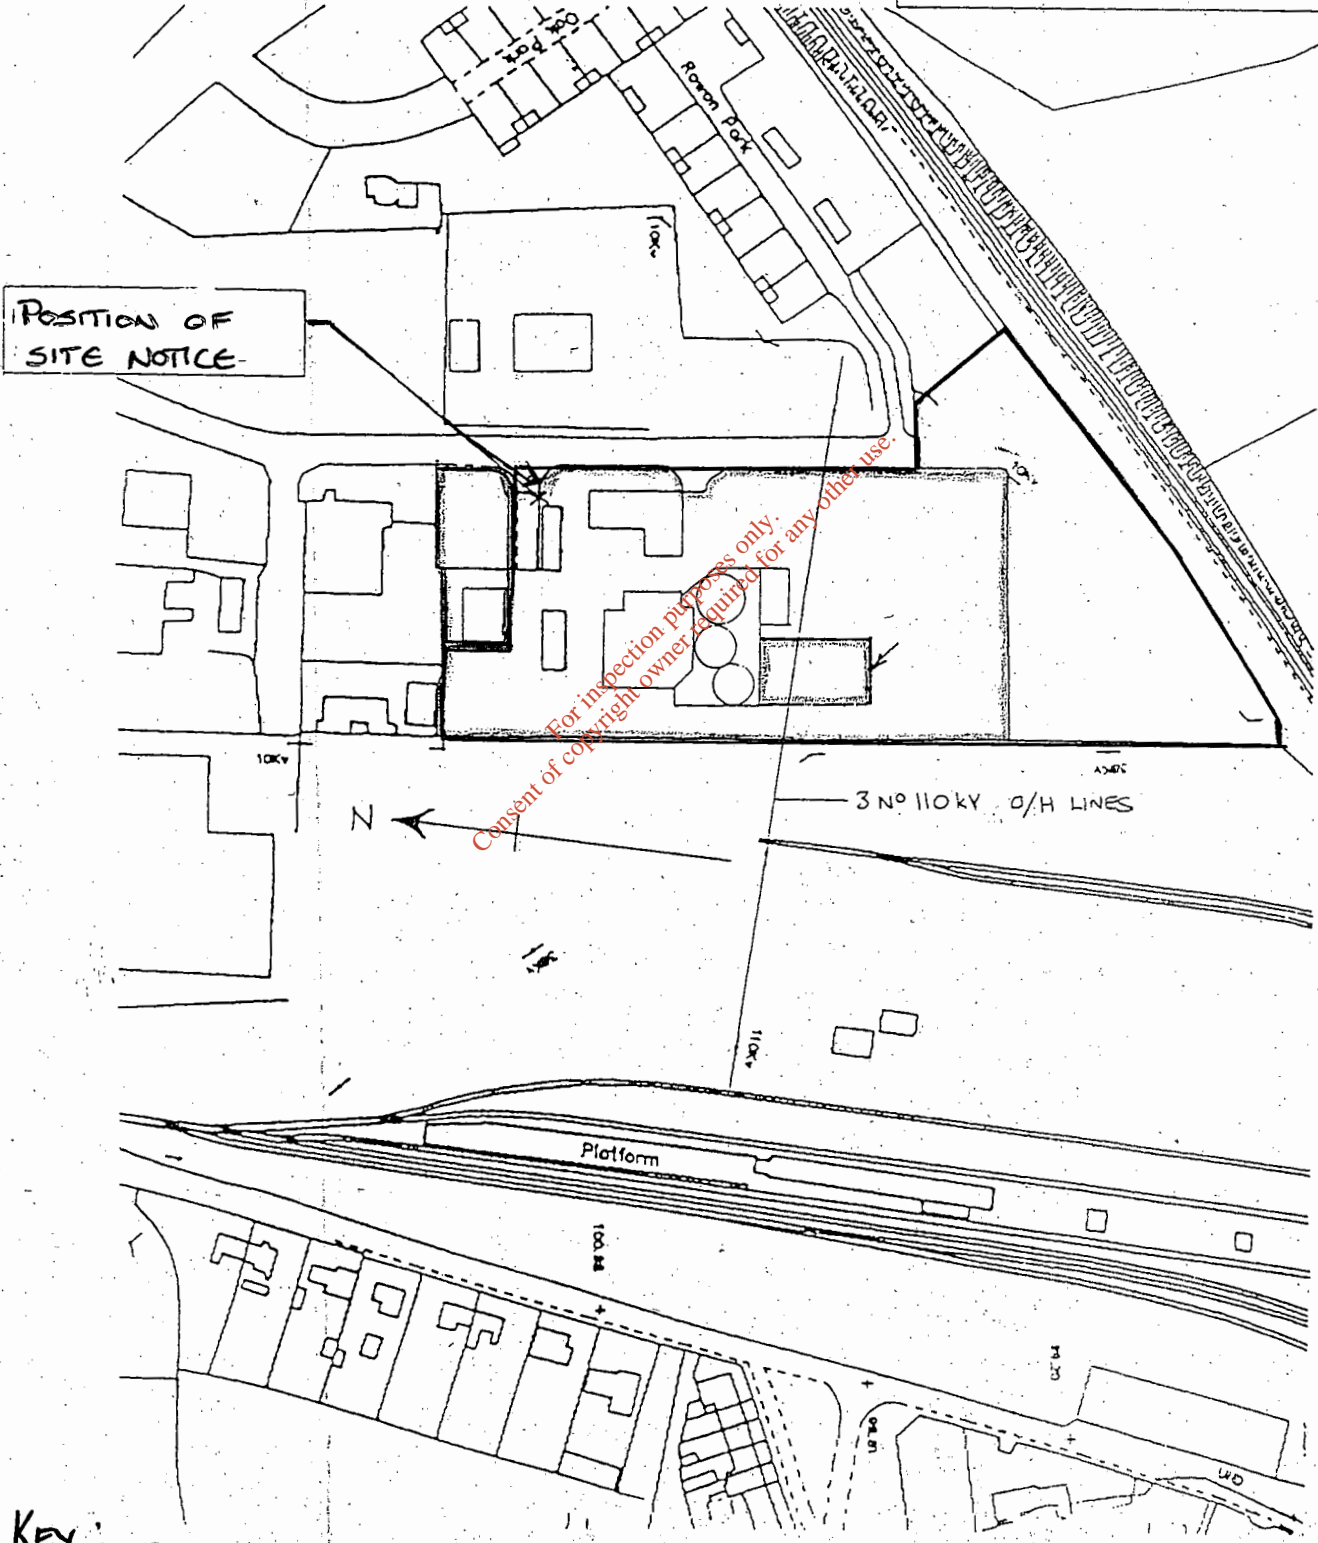

Key:
 OWNED
 LEASED

SITE LOCATION MAP scale 1:2500

Do Not Scale Drg