


REVISED ENTRANCE LAYOUT
Scale 1:500

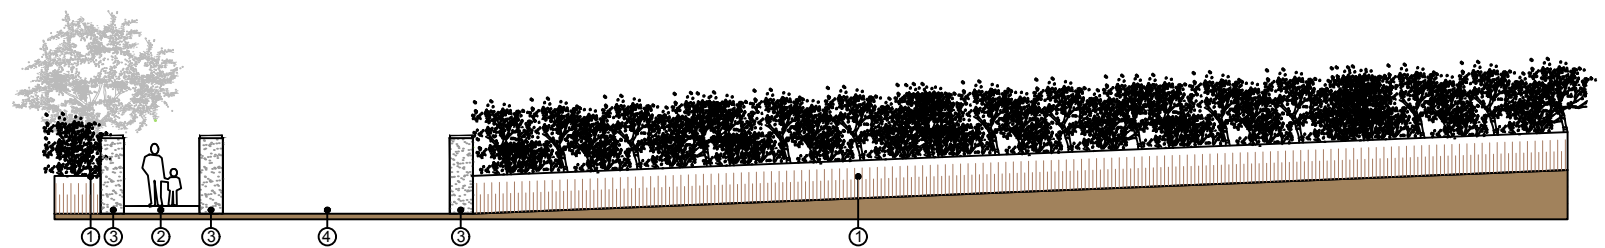

ROAD FRONT ELEVATION
Scale 1:200

NOT FOR CONSTRUCTION UNLESS SPECIFICALLY STATED OTHERWISE
No part of this document may be reproduced or transmitted in any form or stored in any retrieval system of any nature without the written permission of Feihly Timoney & Company as copyright holder except as agreed for use on the project for which the document was originally issued.
Do not scale. Use figured dimensions only. If in doubt - Ask!

LEGEND:

Site Boundary	Contours @ 1m Intervals
Track	MV Cables
Existing Watercourses	HV Overhead Cables

Rev.	Drawn	Chkd	Appd	Rev Origin	Date	Description
A	GW	DM	DM	Cork	18.08.16	ISSUE FOR PLANNING

Revision History A **PLANNING**

Name of Client
WICKLOW COUNTY COUNCIL

Name of Job
PRETTY BUSH WASTE SOILS RECOVERY FACILITY & ECO PARK

Title of Drawing
SITE ENTRANCE LAYOUT

Scales Used
AS SHOWN

Dwg. No. **LW15-247-01-0100-008**

Rev. **A**

FEIHLY TIMONEY & COMPANY
CONSULTANTS IN ENGINEERING & ENVIRONMENTAL SCIENCES

W. www.feihlytimoney.ie, E. info@ftco.ie
Core House, Pouladuff Rd, Cork, Ireland.
T:+353-21-4964133, F:+353-21-4964464

J5 Plaza, North Park Business Park,
North Road, Dublin 11, Ireland
T:+353-1-6583500, F:+353-1-6583501