


PLEASE CHECK WITH PROJECT OFFICE TO ENSURE THIS IS CURRENT REVISION PRIOR TO CARRYING OUT MODIFICATIONS

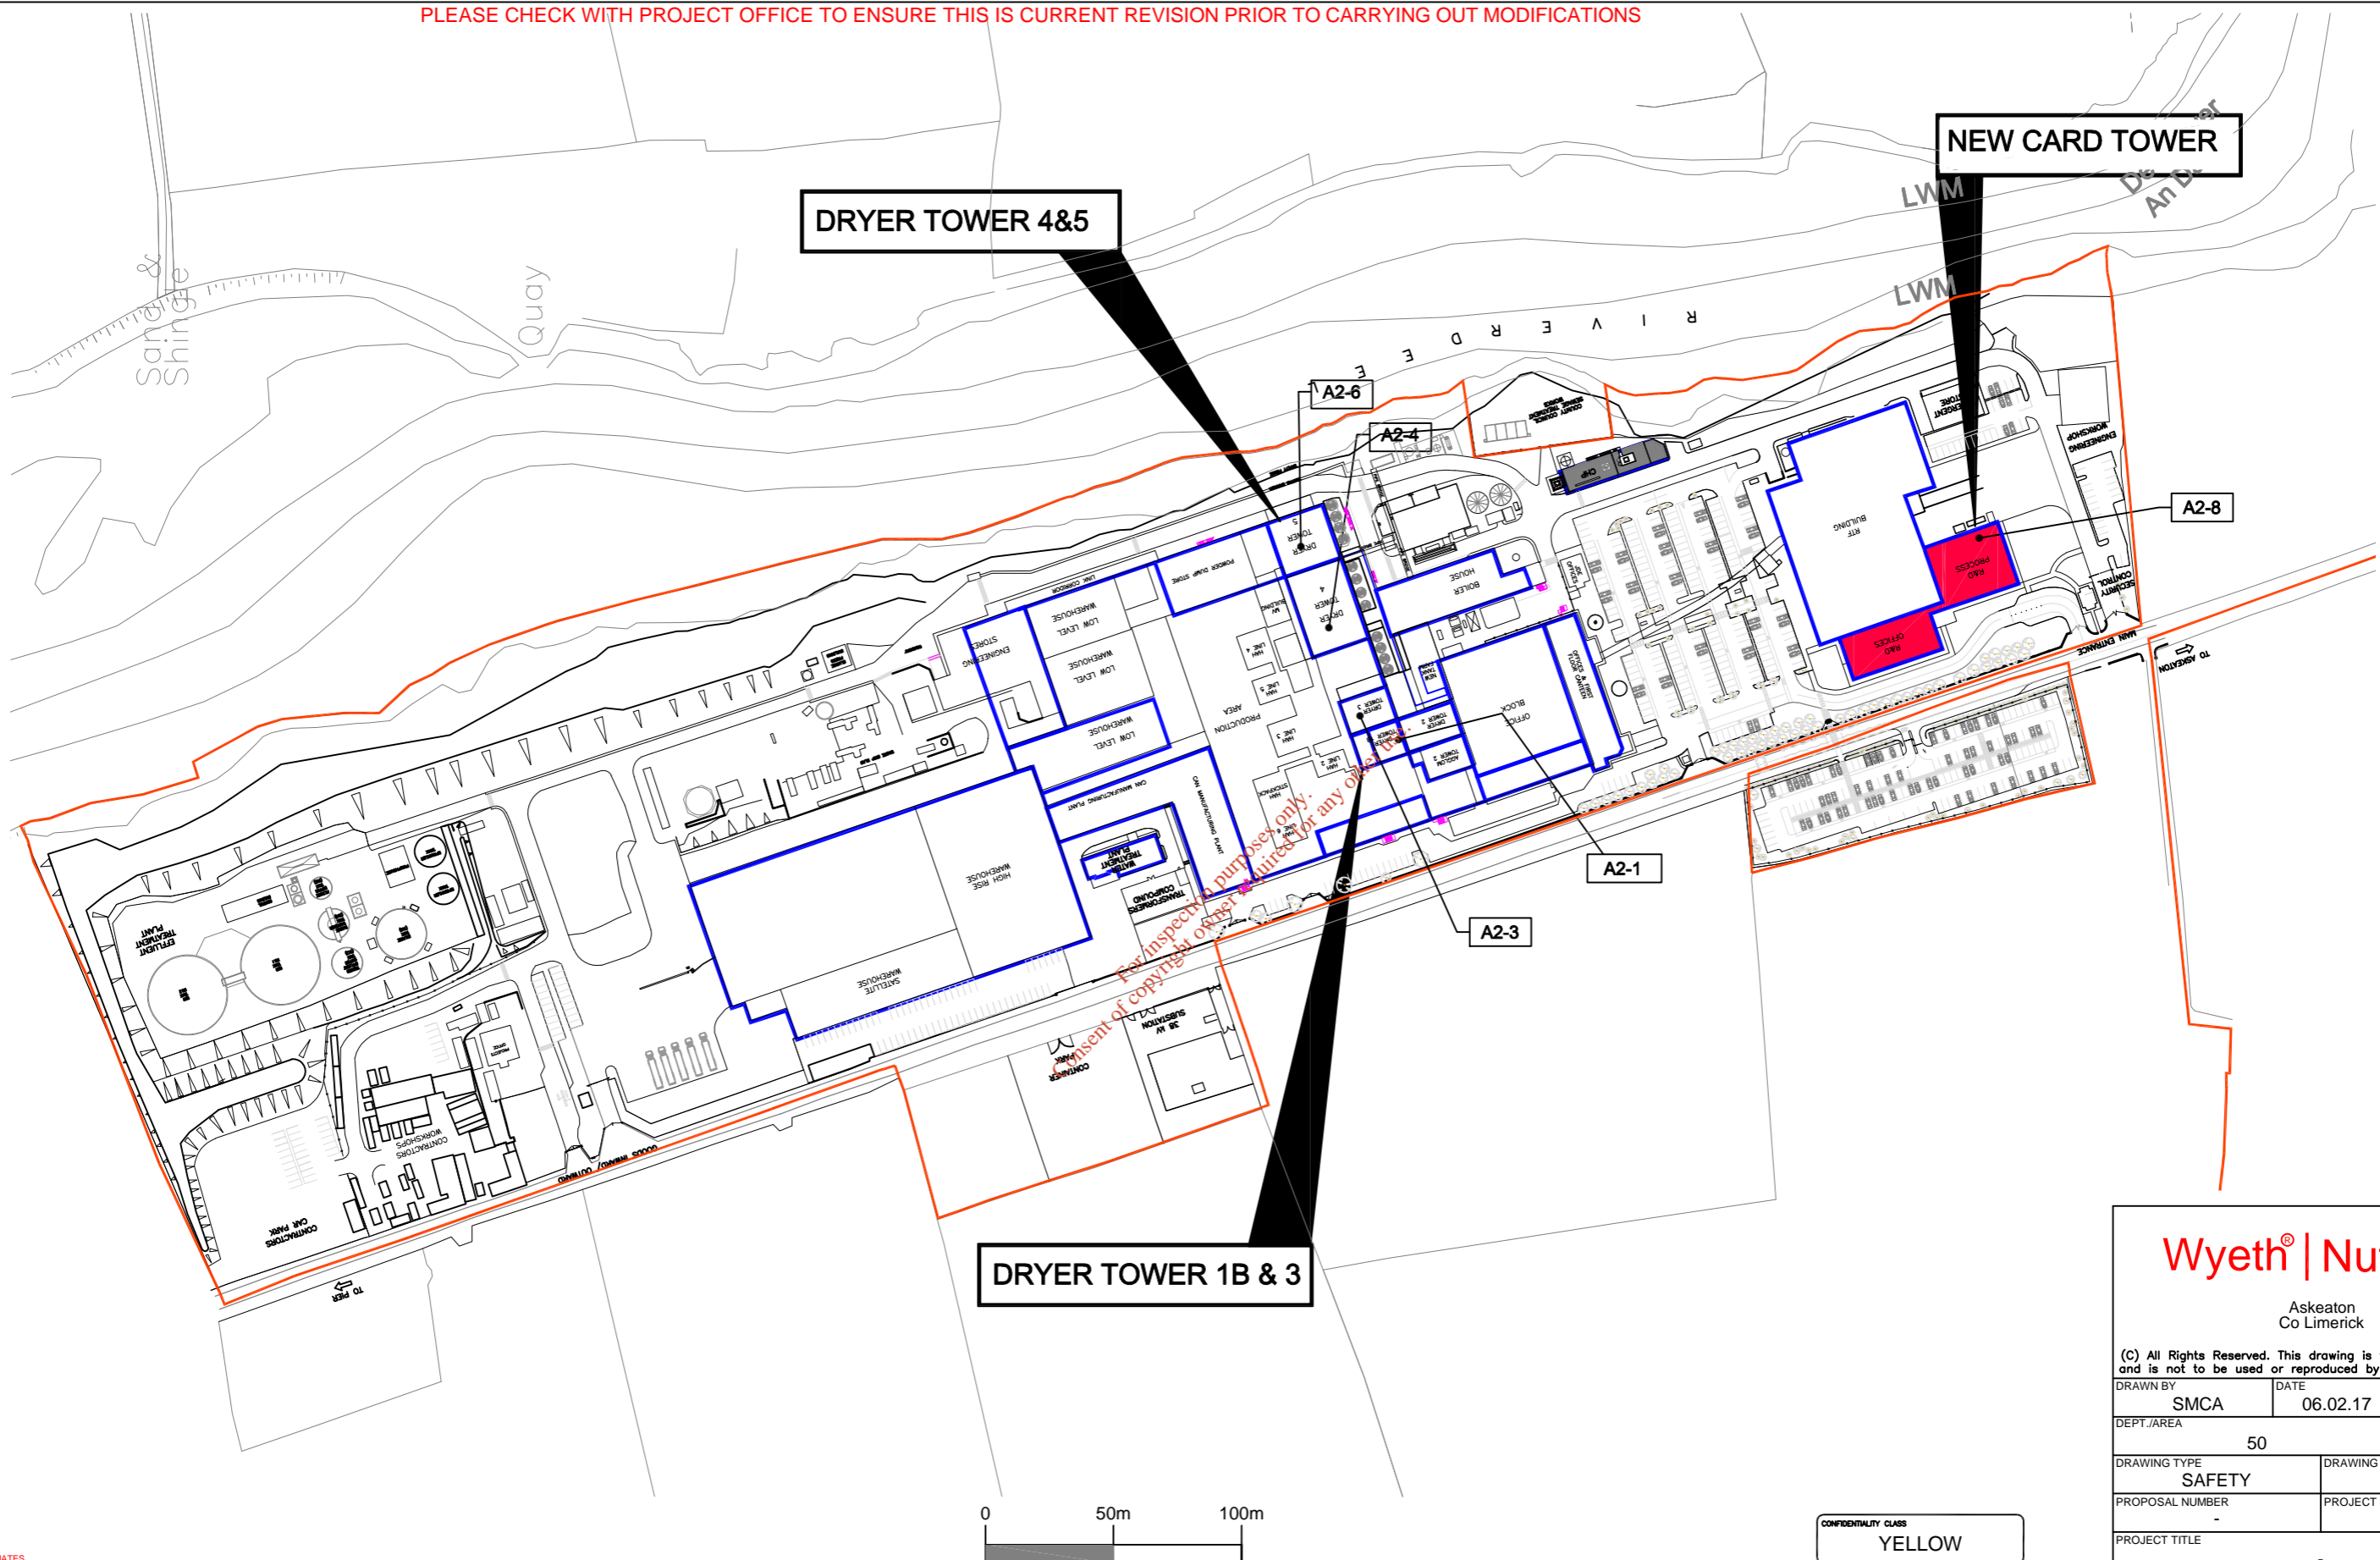

**Wyeth® | Nutrition**

Askeaton  
Co Limerick

(C) All Rights Reserved. This drawing is the property of Nestlé and is not to be used or reproduced by unauthorised persons.

DRAWN BY SMCA	DATE 06.02.17	SCALE 1:2500 @ A3
DEPT./AREA 50	FLOOR ----	
DRAWING TYPE SAFETY	DRAWING SUB-TYPE LAYOUT	
PROPOSAL NUMBER	PROJECT NUMBER	
PROJECT TITLE		

DRAWING TITLE  
**PLANT LAYOUT  
SITE PLAN  
PRODUCT PARTICULATES  
MONITORING POINTS**

DRAWING STATUS INFORMATION ONLY		
DRAWING NUMBER 7558-42335	SHEET NUMBER 1 of 1	REVISION 1

PRODUCT PARTICULATES POINT SOURCE TABLE				
Location	x co-ordinate	y co-ordinate	Height	
A2-1 Dryer Tower 1B	X = 533477.163	Y = 651262.544	Z = 51.12m Stack Height (48m MP)	
A2-2 Dryer Tower 2	NOT SHOWN			
A2-3 Dryer Tower 3	X = 533486.491	Y = 651277.567	Z = 46.0m Stack Height (42.0m MP)	
A2-4 Dryer Tower 4	X = 533520.910	Y = 651289.755	Z = 51.52m Stack Height (40.0m MP)	
A2-5 Agglomerator 2	NOT SHOWN			
A2-6 Dryer Tower 5	X = 533552.635	Y = 651300.665	Z = 48.95m Stack Height (42.50m MP)	
A2-8 New Card Dryer Tower	X = 533555.926	Y = 651035.756	Z = 34.22m Stack Height (28.22m MP)	

**LEGEND:**  
 SITE BOUNDARY  
 NEW DEVELOPMENT: NEW CARD

NOTICE: THIS DRAWING HAS NOT BEEN PUBLISHED. IT IS THE PROPERTY OF WYETH NUTRITION IRELAND LTD AND IS FURNISHED TO THE RECIPIENT FOR CONFIDENTIAL USE ONLY. THE RECIPIENT PROMISES AND AGREES TO RETURN THIS DRAWING UPON REQUEST AND AGREES THAT IT SHALL NOT BE REPRODUCED, COPIED, LOANED OR OTHERWISE DISPOSED OF DIRECTLY OR INDIRECTLY, NOR USED FOR ANY OTHER PURPOSE OTHER THAN THAT FOR WHICH IT IS FURNISHED.

1	RELEASED FOR INFORMATION	MS	12.01.18
0	RELEASED FOR INFORMATION	MS	07.02.17
REV	DESCRIPTION	NAME	DATE