


501.00036.00054.DWG_3-2-A_Existing Site Plan.dwg

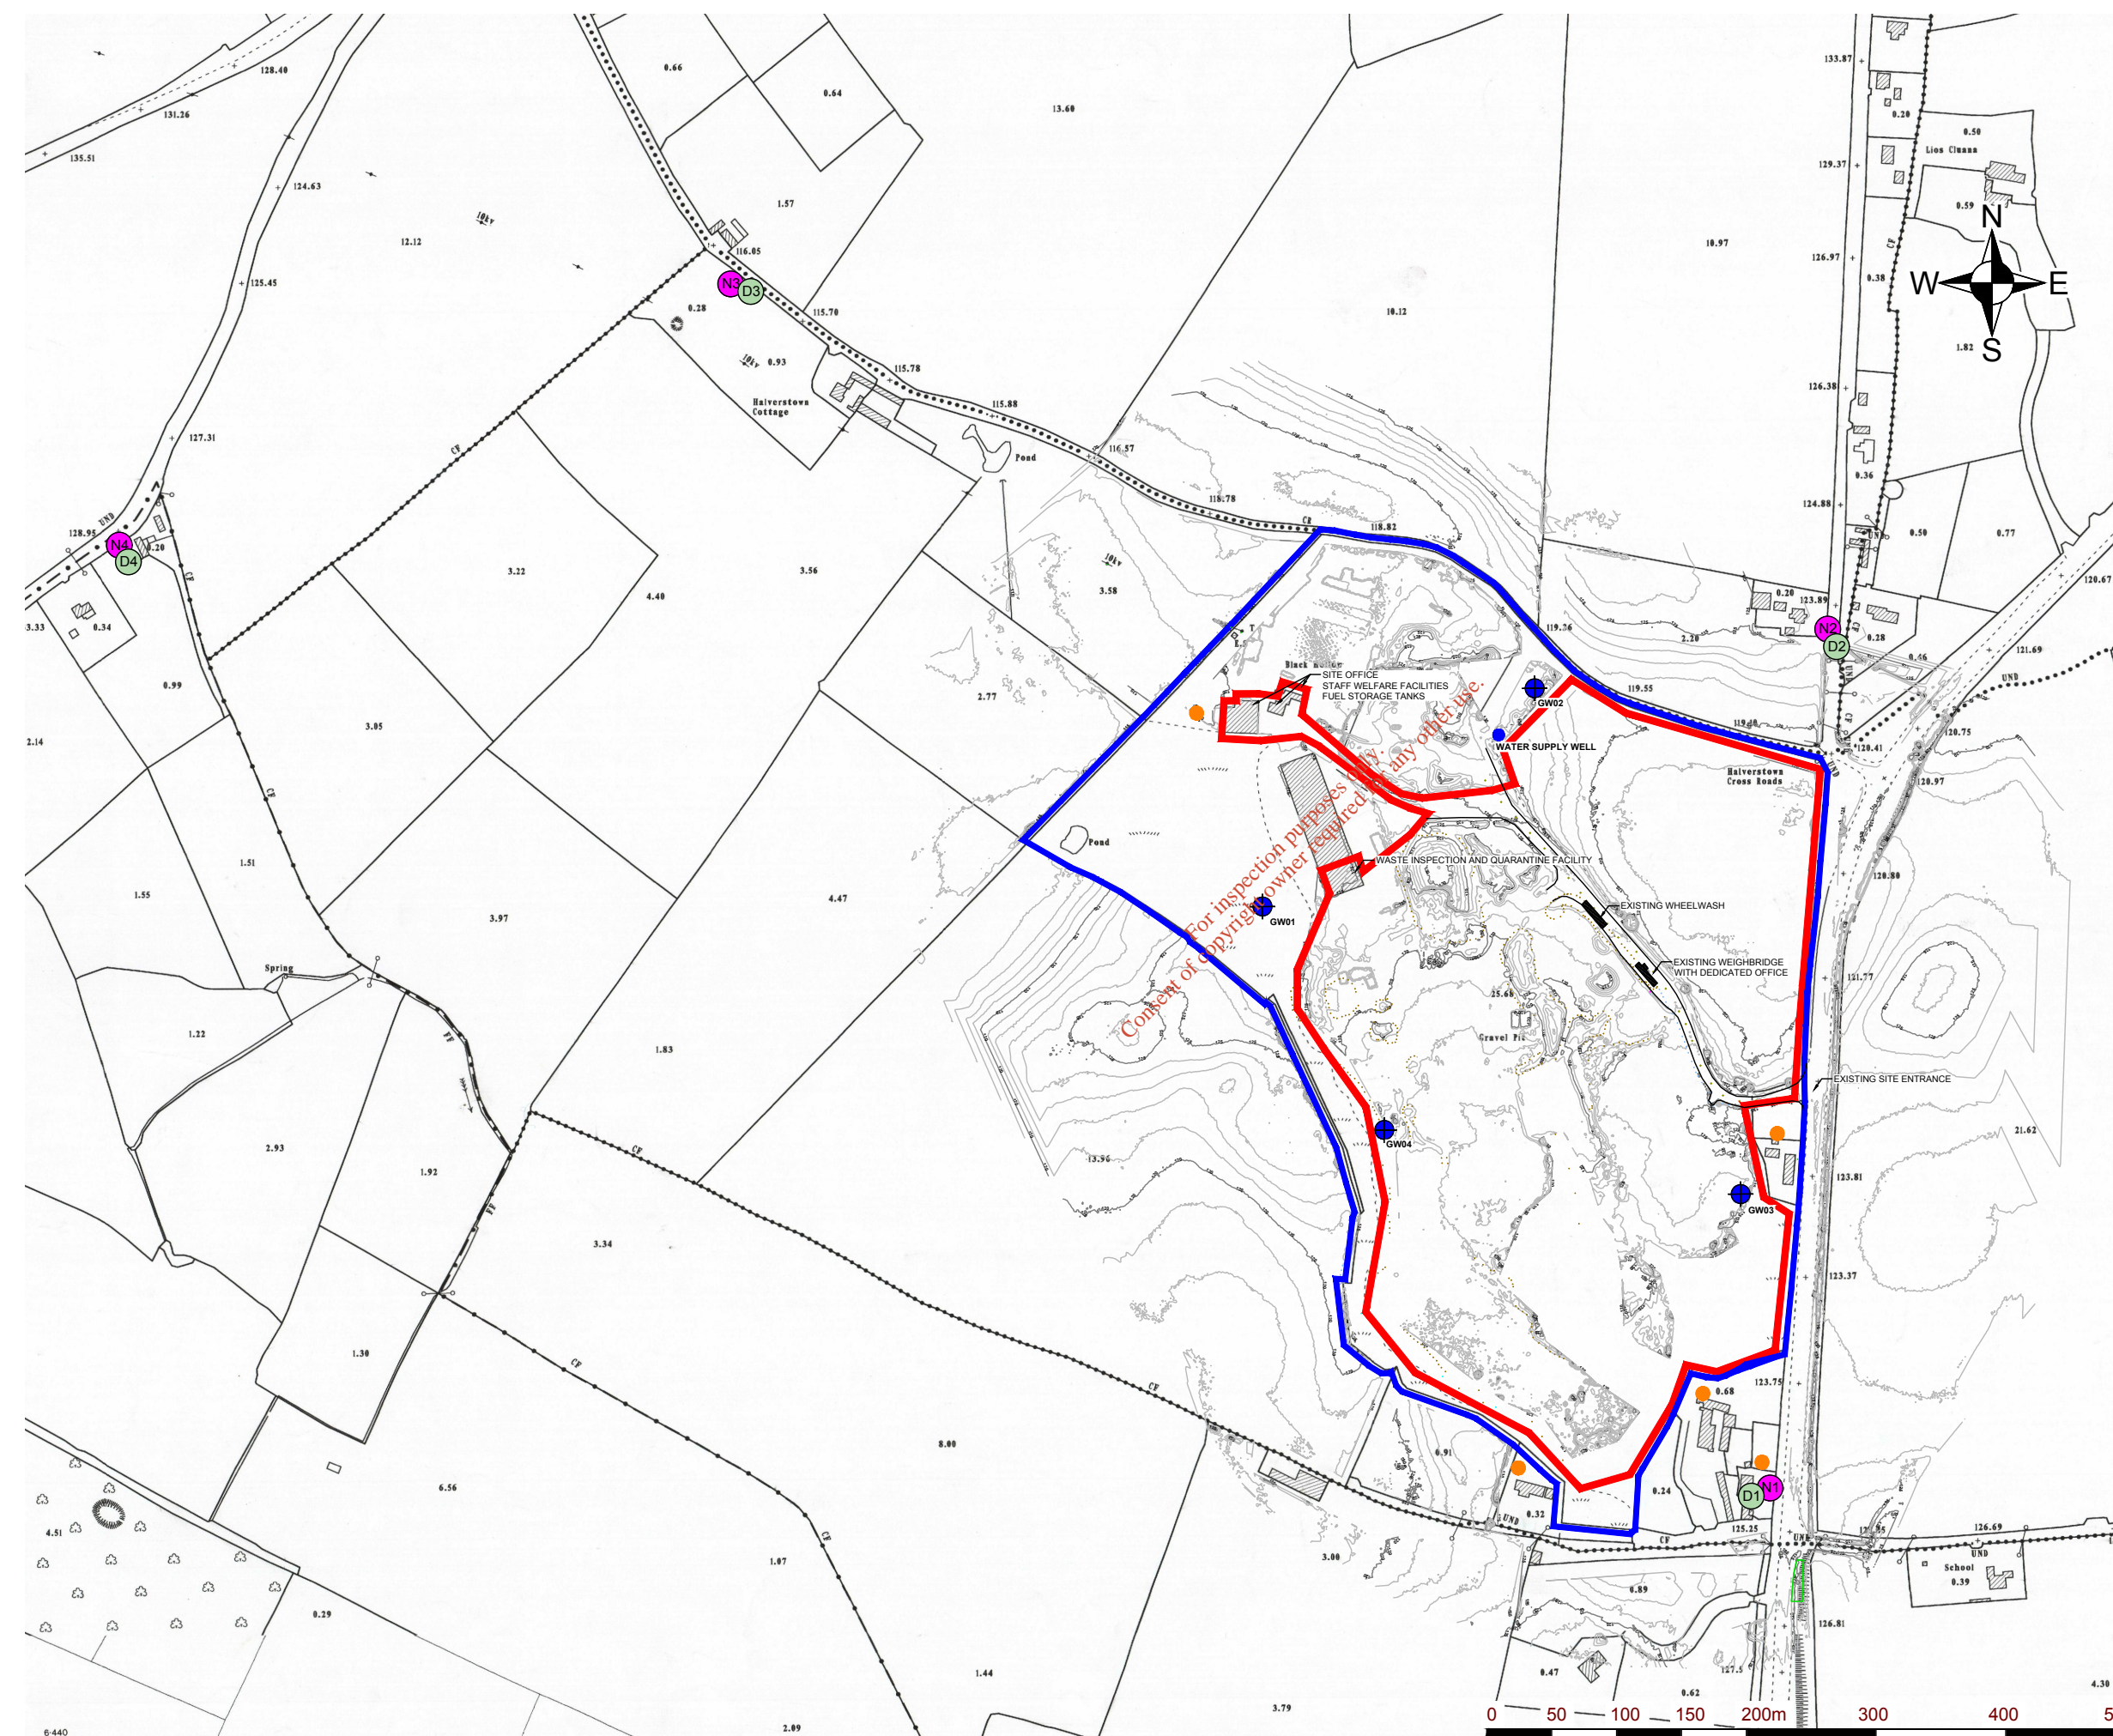

LEGEND

- KILSARAN LAND OWNERSHIP BOUNDARY (c. 26.5 Ha)
- LICENCE APPLICATION AREA (c. 17.5 Ha.)
- NOISE MONITORING LOCATION
- DUST MONITORING LOCATION
- GROUNDWATER WELL MONITORING LOCATION
- SEPTIC TANK LOCATION
- WATER SUPPLY WELL

LOCATION	EASTING	NORTHING
NOISE / DUST		
N1 / D1	682750	705147
N2 / D2	682799	705806
N3 / D3	681949	706075
N4 / D4	681478	705873
GROUNDWATER		
GW01	682359	705595
GW02	682569	705763
GW03	682728	705373
GW04	682453	705423

For inspection purposes
 Consent of copyright owner required for any other use.



Metres 1:5000

SLR CONSULTING IRELAND
 7 DUNDRUM BUSINESS PARK
 WINDY ARBOUR
 DUBLIN 14
 T: +353-1-2964667
 F: +353-1-2964676
 www.slrconsulting.com



KILSARAN CONCRETE
 Proposed Waste Recovery Facility
 Halverstown, Kilcullen, Co. Kildare

EXISTING SITE PLAN

DRAWING 3-2-A

Scale 1:5,000 @ A3	Date JANUARY 2019
-----------------------	----------------------

501.00036.00054.DWG_3-2-B_Services Plan.dwg

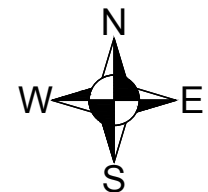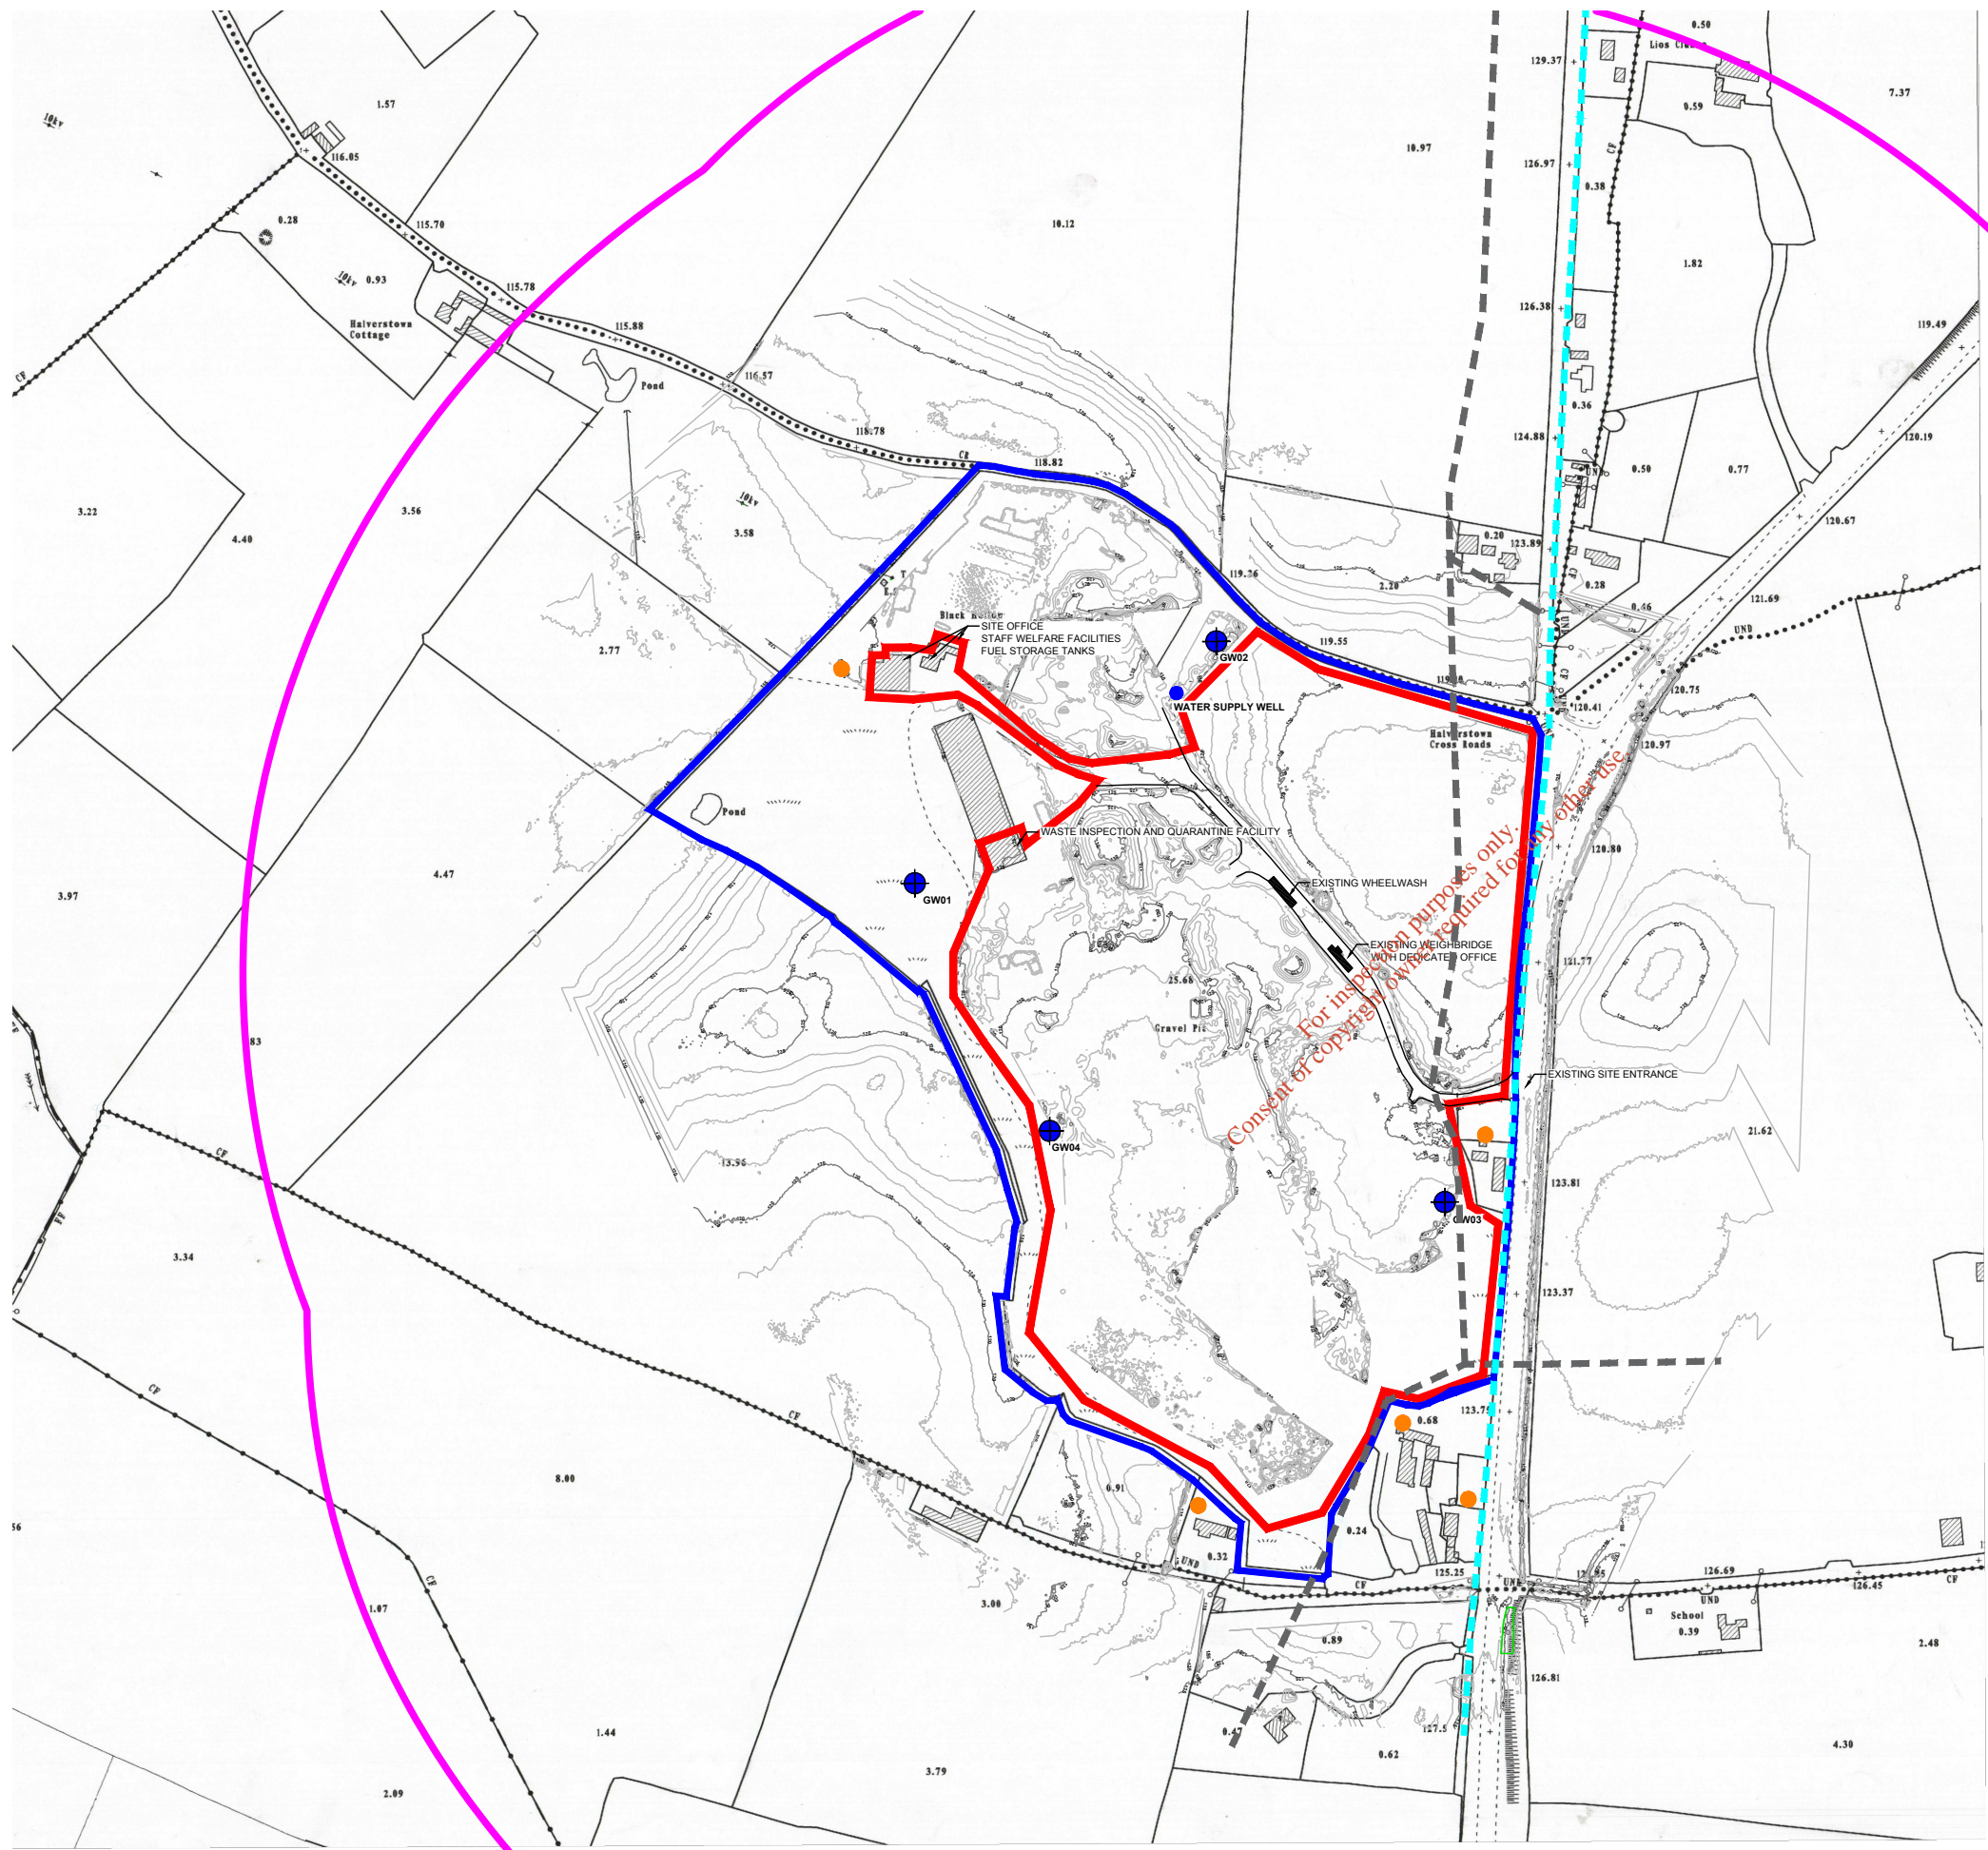

LEGEND	
	KILSARAN LAND OWNERSHIP BOUNDARY (c. 26.5 Ha)
	LICENCE APPLICATION AREA (c. 17.5 Ha.)
	500m OFFSET FROM LICENCE APPLICATION AREA
	GROUNDWATER WELL MONITORING LOCATION
	SEPTIC TANK LOCATION
	WATER SUPPLY WELL
	ELECTRICAL OVERHEAD POWER LINE
	OVERHEAD TELEPHONE LINE

For inspection purposes only.
Consent of copyright owner is required for any other use.



SLR

SLR CONSULTING IRELAND
7 DUNDRUM BUSINESS PARK
WINDY ARBOUR
DUBLIN 14
T: +353-1-2964667
F: +353-1-2964676
www.slrconsulting.com


KILSARAN CONCRETE

Proposed Waste Recovery Facility
Halverstown, Kilcullen, Co. Kildare

SERVICES PLAN

DRAWING 3-2-B

Scale 1:5,000 @ A3	Date JANUARY 2019
-----------------------	----------------------

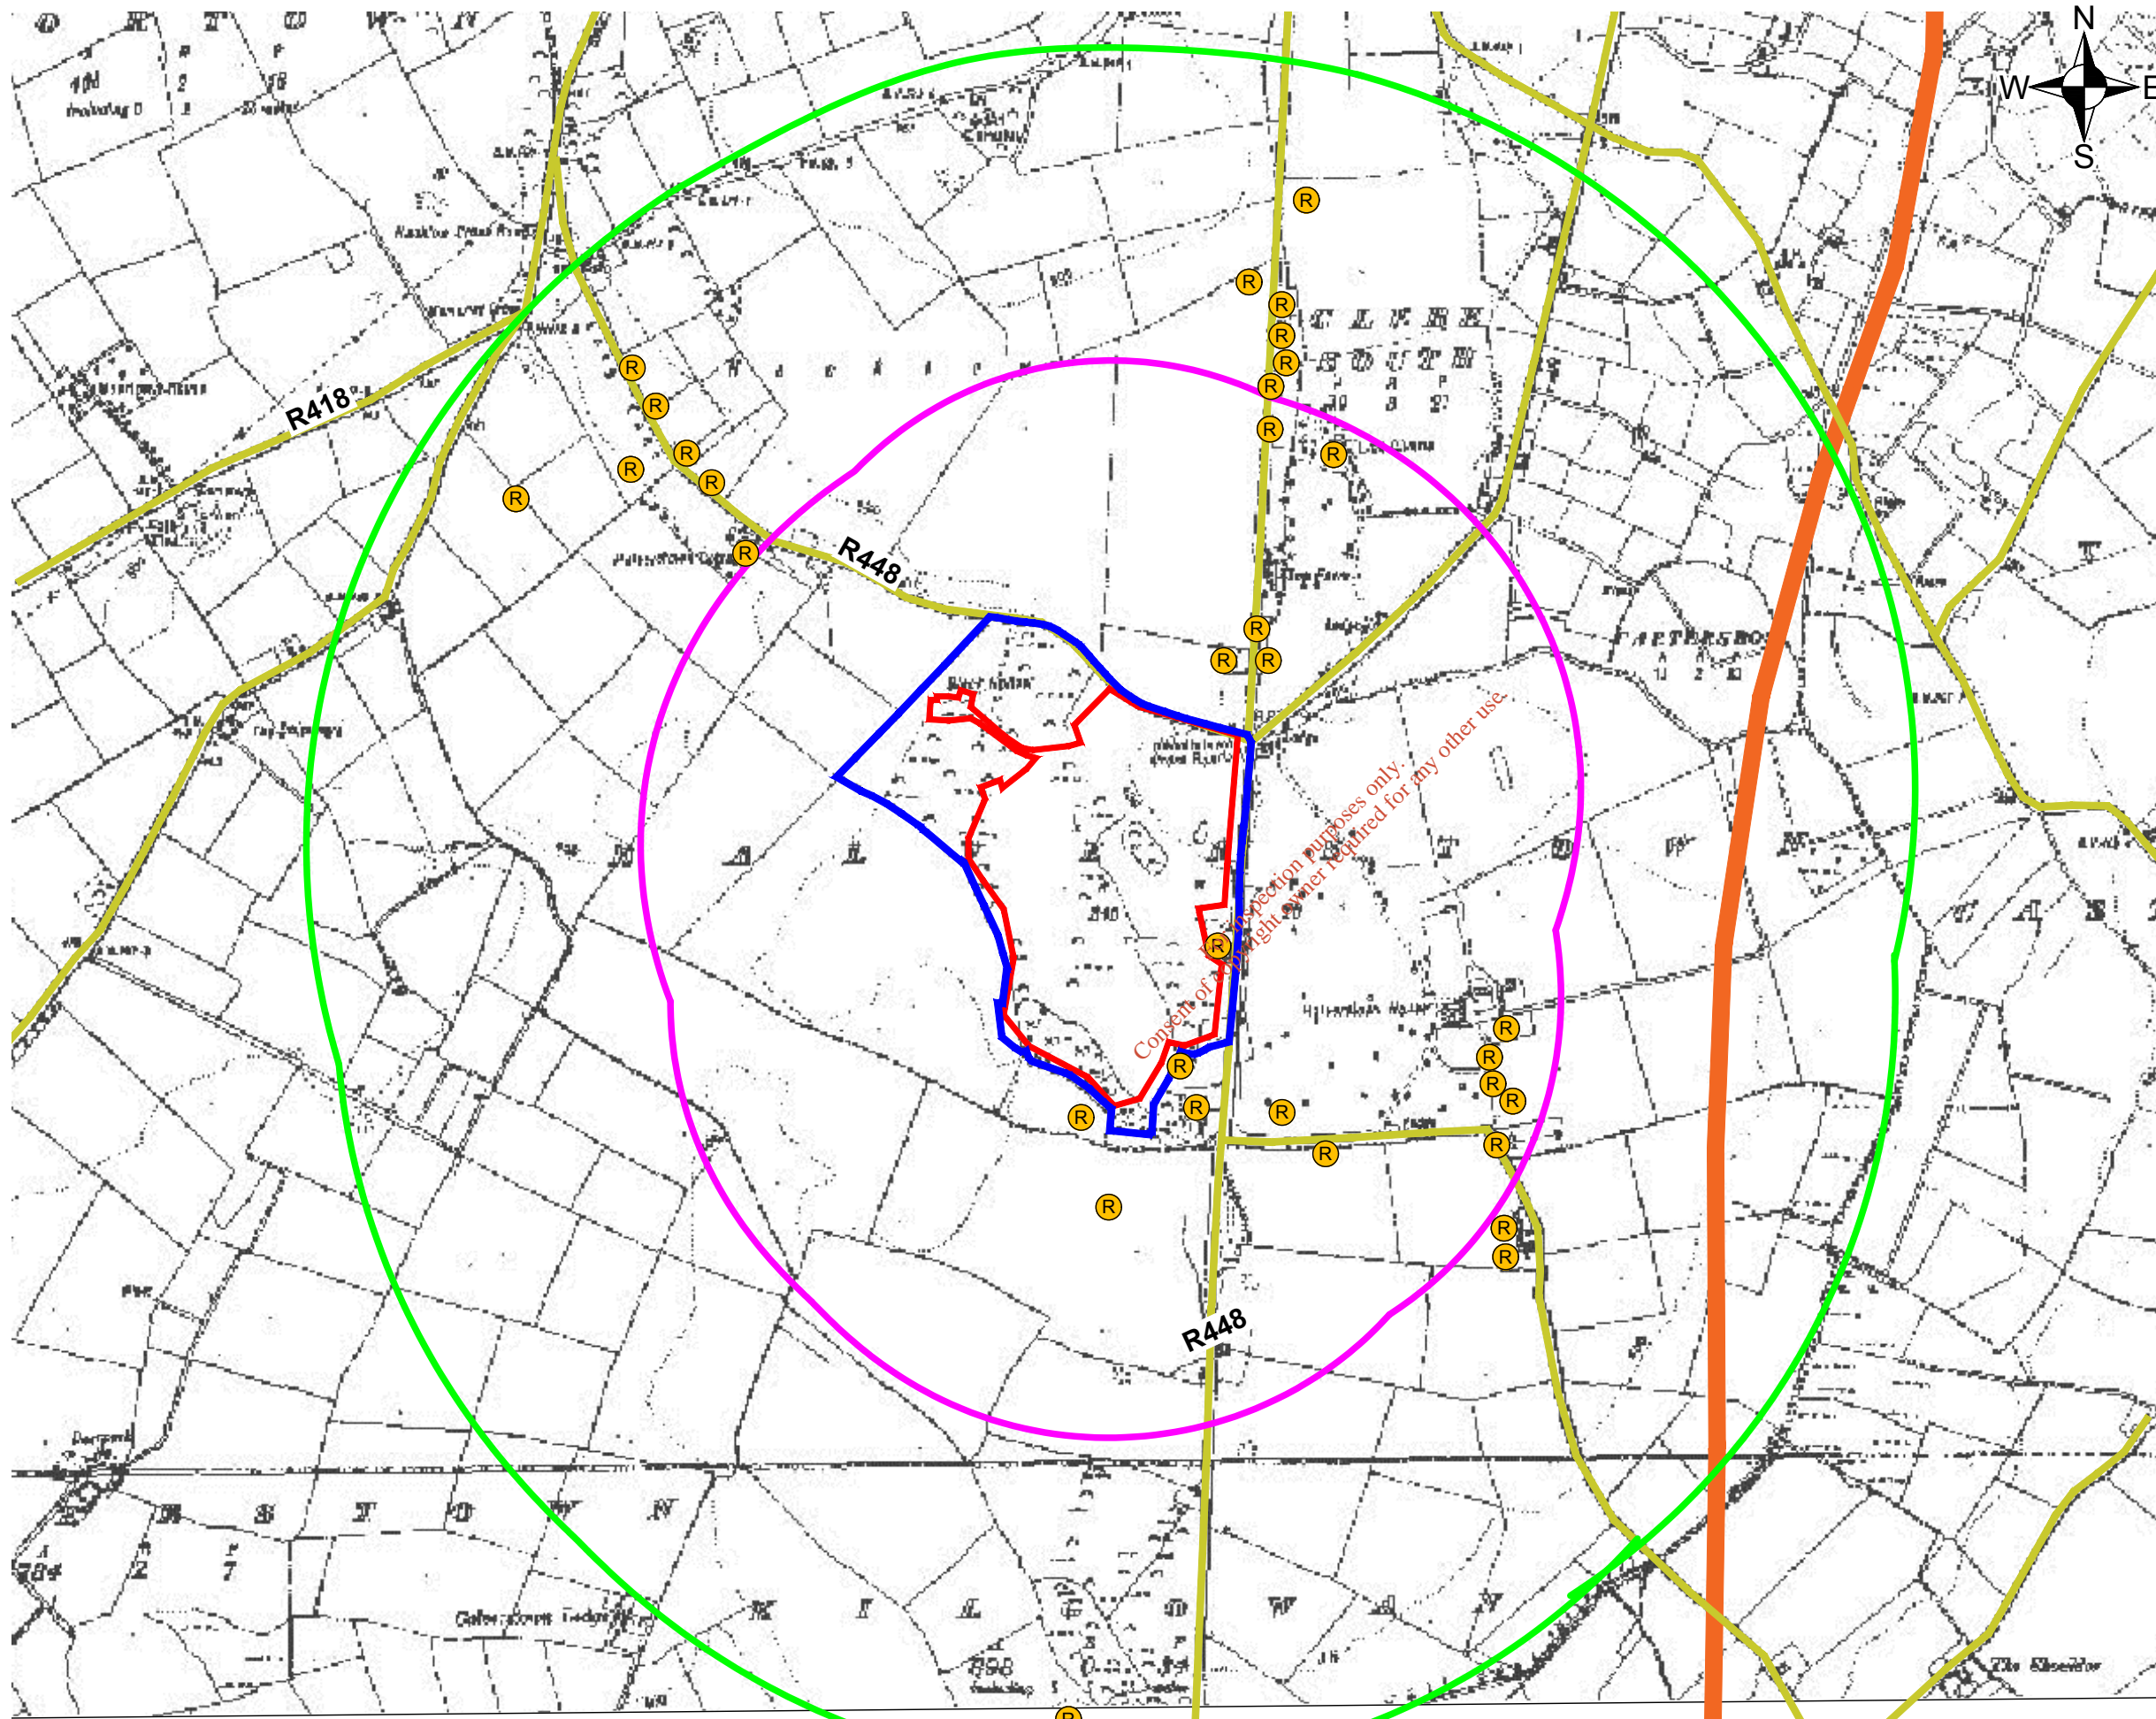

LEGEND

	KILSARAN LAND OWNERSHIP BOUNDARY (c. 26.5 Ha)
	LICENCE APPLICATION AREA (c. 17.5 Ha.)
	M9 MOTORWAY
	LOCAL ROAD NETWORK
	RESIDENTIAL LOCATION
	500m OFFSET FROM LICENCE APPLICATION AREA
	1km OFFSET FROM LICENCE APPLICATION AREA

Consent of adjacent right owner required for any other use.



501.00036.00054.DWG_3-2-C_Location Map.dwg

SLR

SLR CONSULTING IRELAND
7 DUNDRUM BUSINESS PARK
WINDY ARBOUR
DUBLIN 14
T: +353-1-2964667
F: +353-1-2964676
www.slrconsulting.com

KILSARAN CONCRETE

Proposed Waste Recovery Facility
Halverstown, Kilcullen, Co. Kildare

LOCATION MAP

DRAWING 3-2-C

Scale 1:10,000 @ A3	Date JANUARY 2019
------------------------	----------------------