


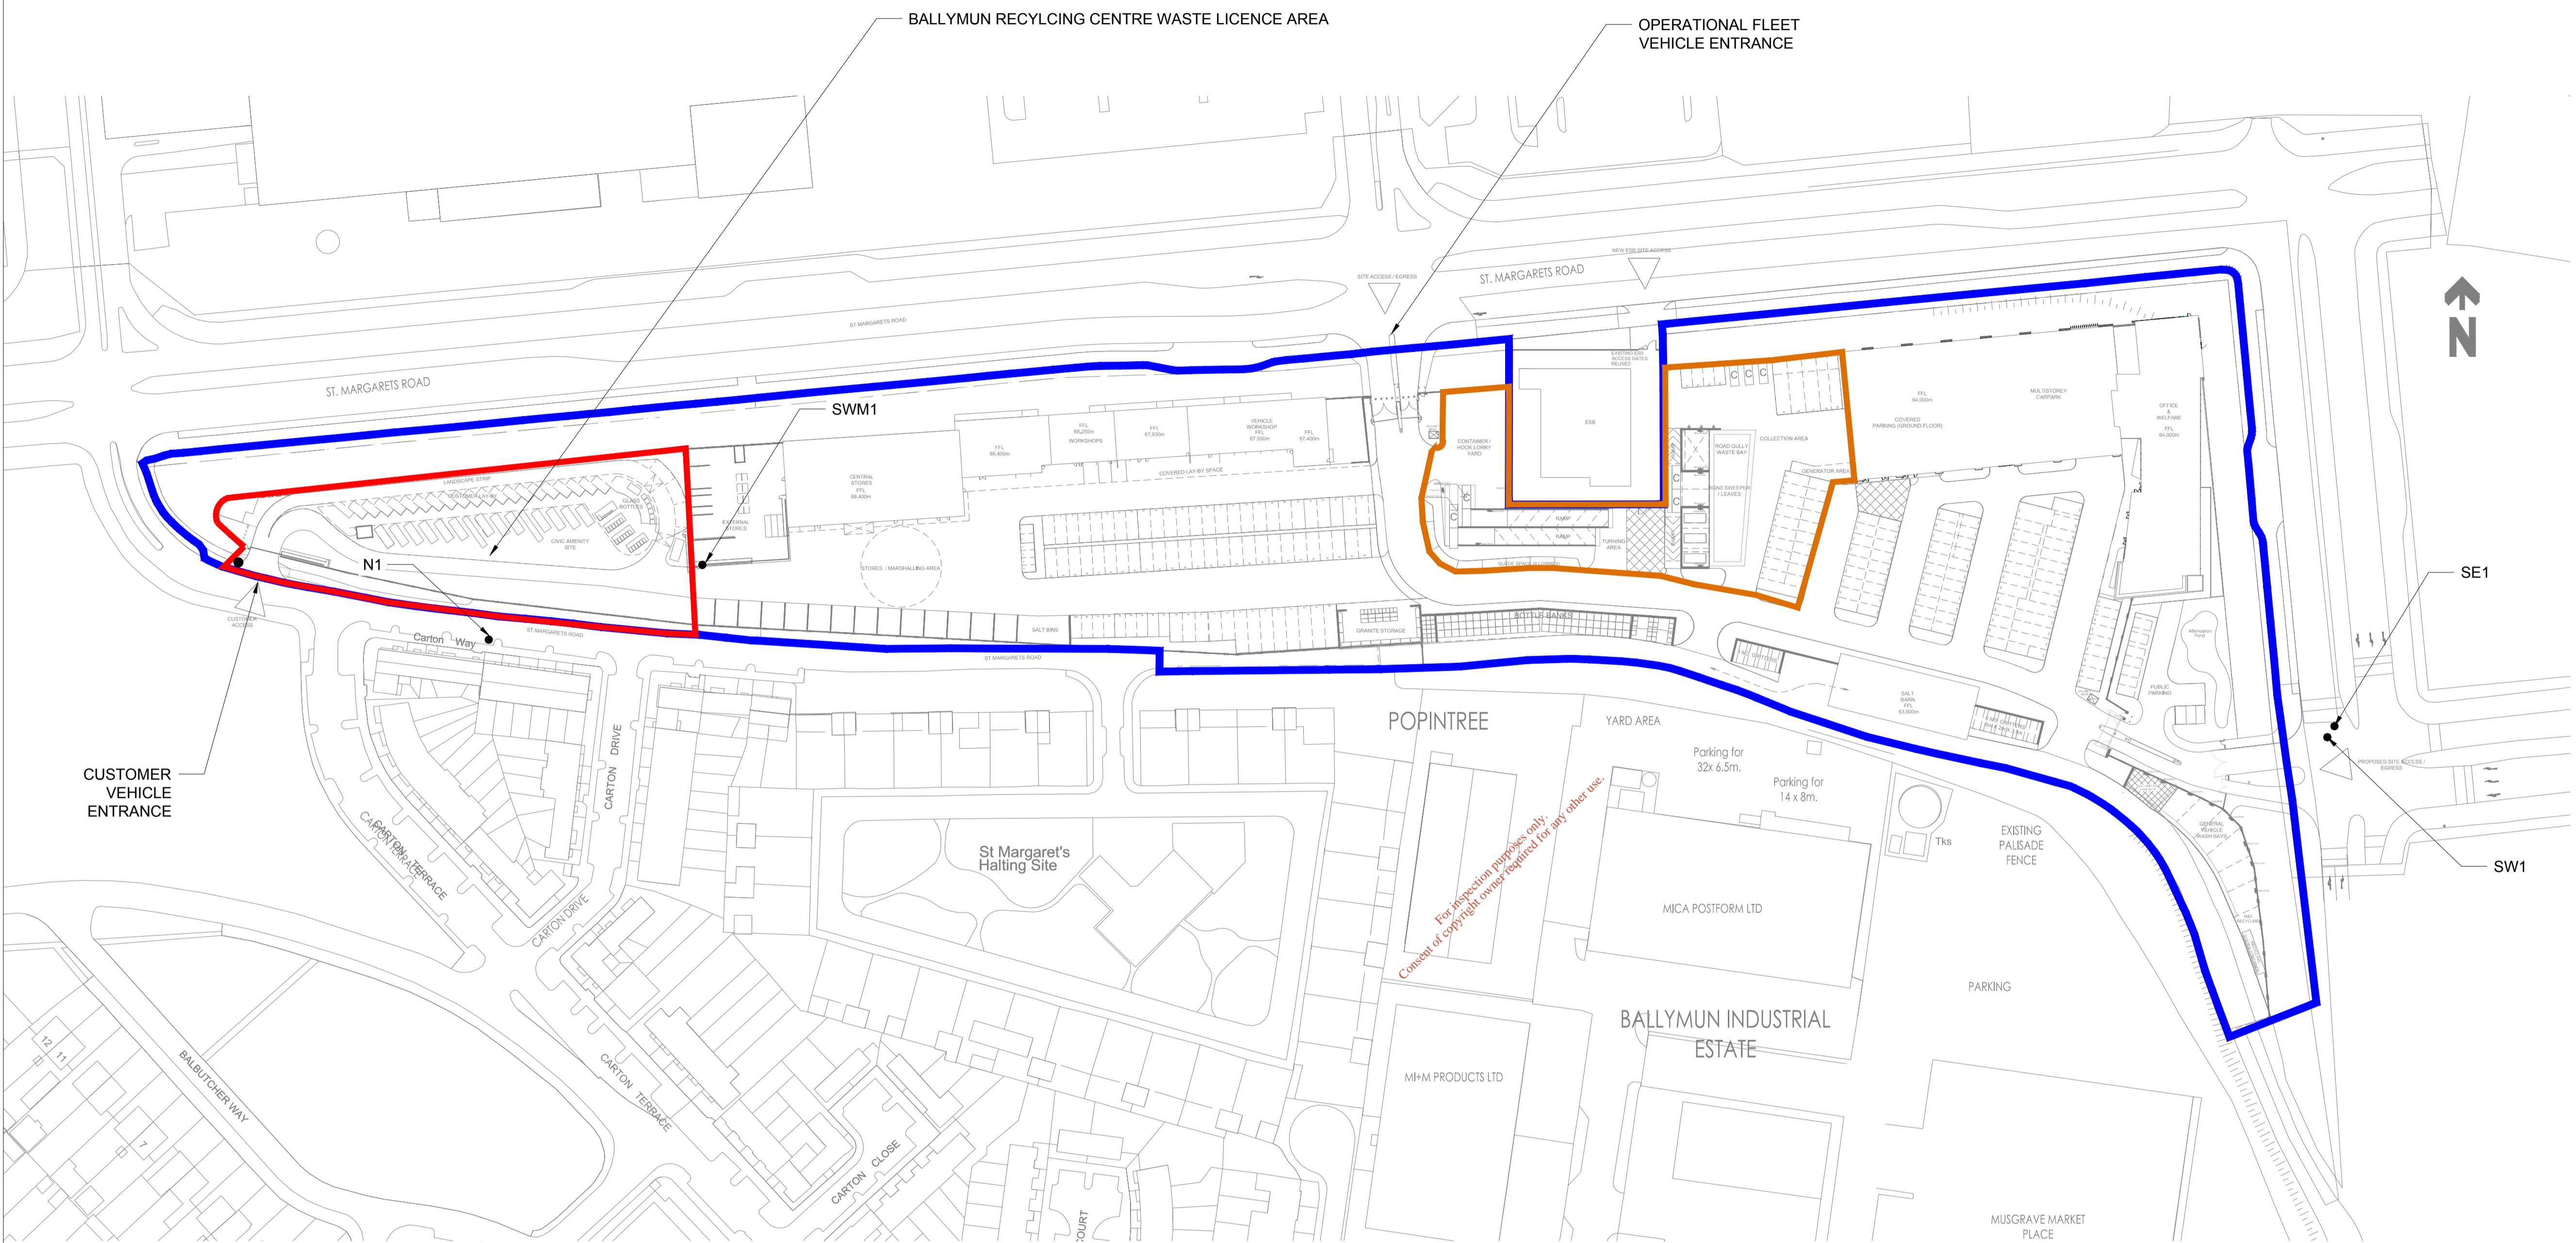


 
**LEGEND**

	OWNERSHIP BOUNDARY
	BALLYMUN RECYCLING CENTRE WASTE LICENCE BOUNDARY
	NCOD WASTE LICENCE BOUNDARY



**Waste Licence Site Plan Layout**  
(Scale 1:1000)

Rev	Date	Description	By	Chkd.
A	FEB-2019	ISSUED FOR LICENCING	PK	RH

Client:  Comhairle Cathrach  
Bhaile Átha Cliath  
Dublin City Council

Project: **BALLYMUN RECYCLING CENTRE**

Title: **SITE PLAN**

Scale @ A1:	1:1000
Prepared by:	PK
Checked:	RH
Project Director:	Michael McDonnell
Suitability Status:	FOR LICENCING



**TOBIN**  
Patrick J. Tobin & Co. Ltd.

TOBIN Consulting Engineers,  
Block 10-4, Blanchardstown Corporate Park,  
Dublin 15, Ireland.  
tel: +353-(0)1-8030406  
fax: +353-(0)1-8030409  
e-mail: dublin@tobin.ie  
www.tobin.ie

Drawing No.:	NCOD-TOB-ZZ-XX-DR-CE-6250	Revision:	<b>A</b>
--------------	---------------------------	-----------	----------

