


NOTES

1. FOR STANDARD NOTES REFER TO DRAWING No. CD001.
2. THIS DRAWING IS TO BE READ IN CONJUNCTION WITH ALL RELATED ARCHITECTURAL SERVICES 4 M.E.A. DRAWINGS.
3. ALL DIMENSIONS ARE IN METERS UNLESS OTHERWISE NOTED. LEGALS ARE DIMENSIONAL. LEGALS IN METERS TO ORIGINATE DWTUM. THIS DRAWING MUST NOT BE SCALED.

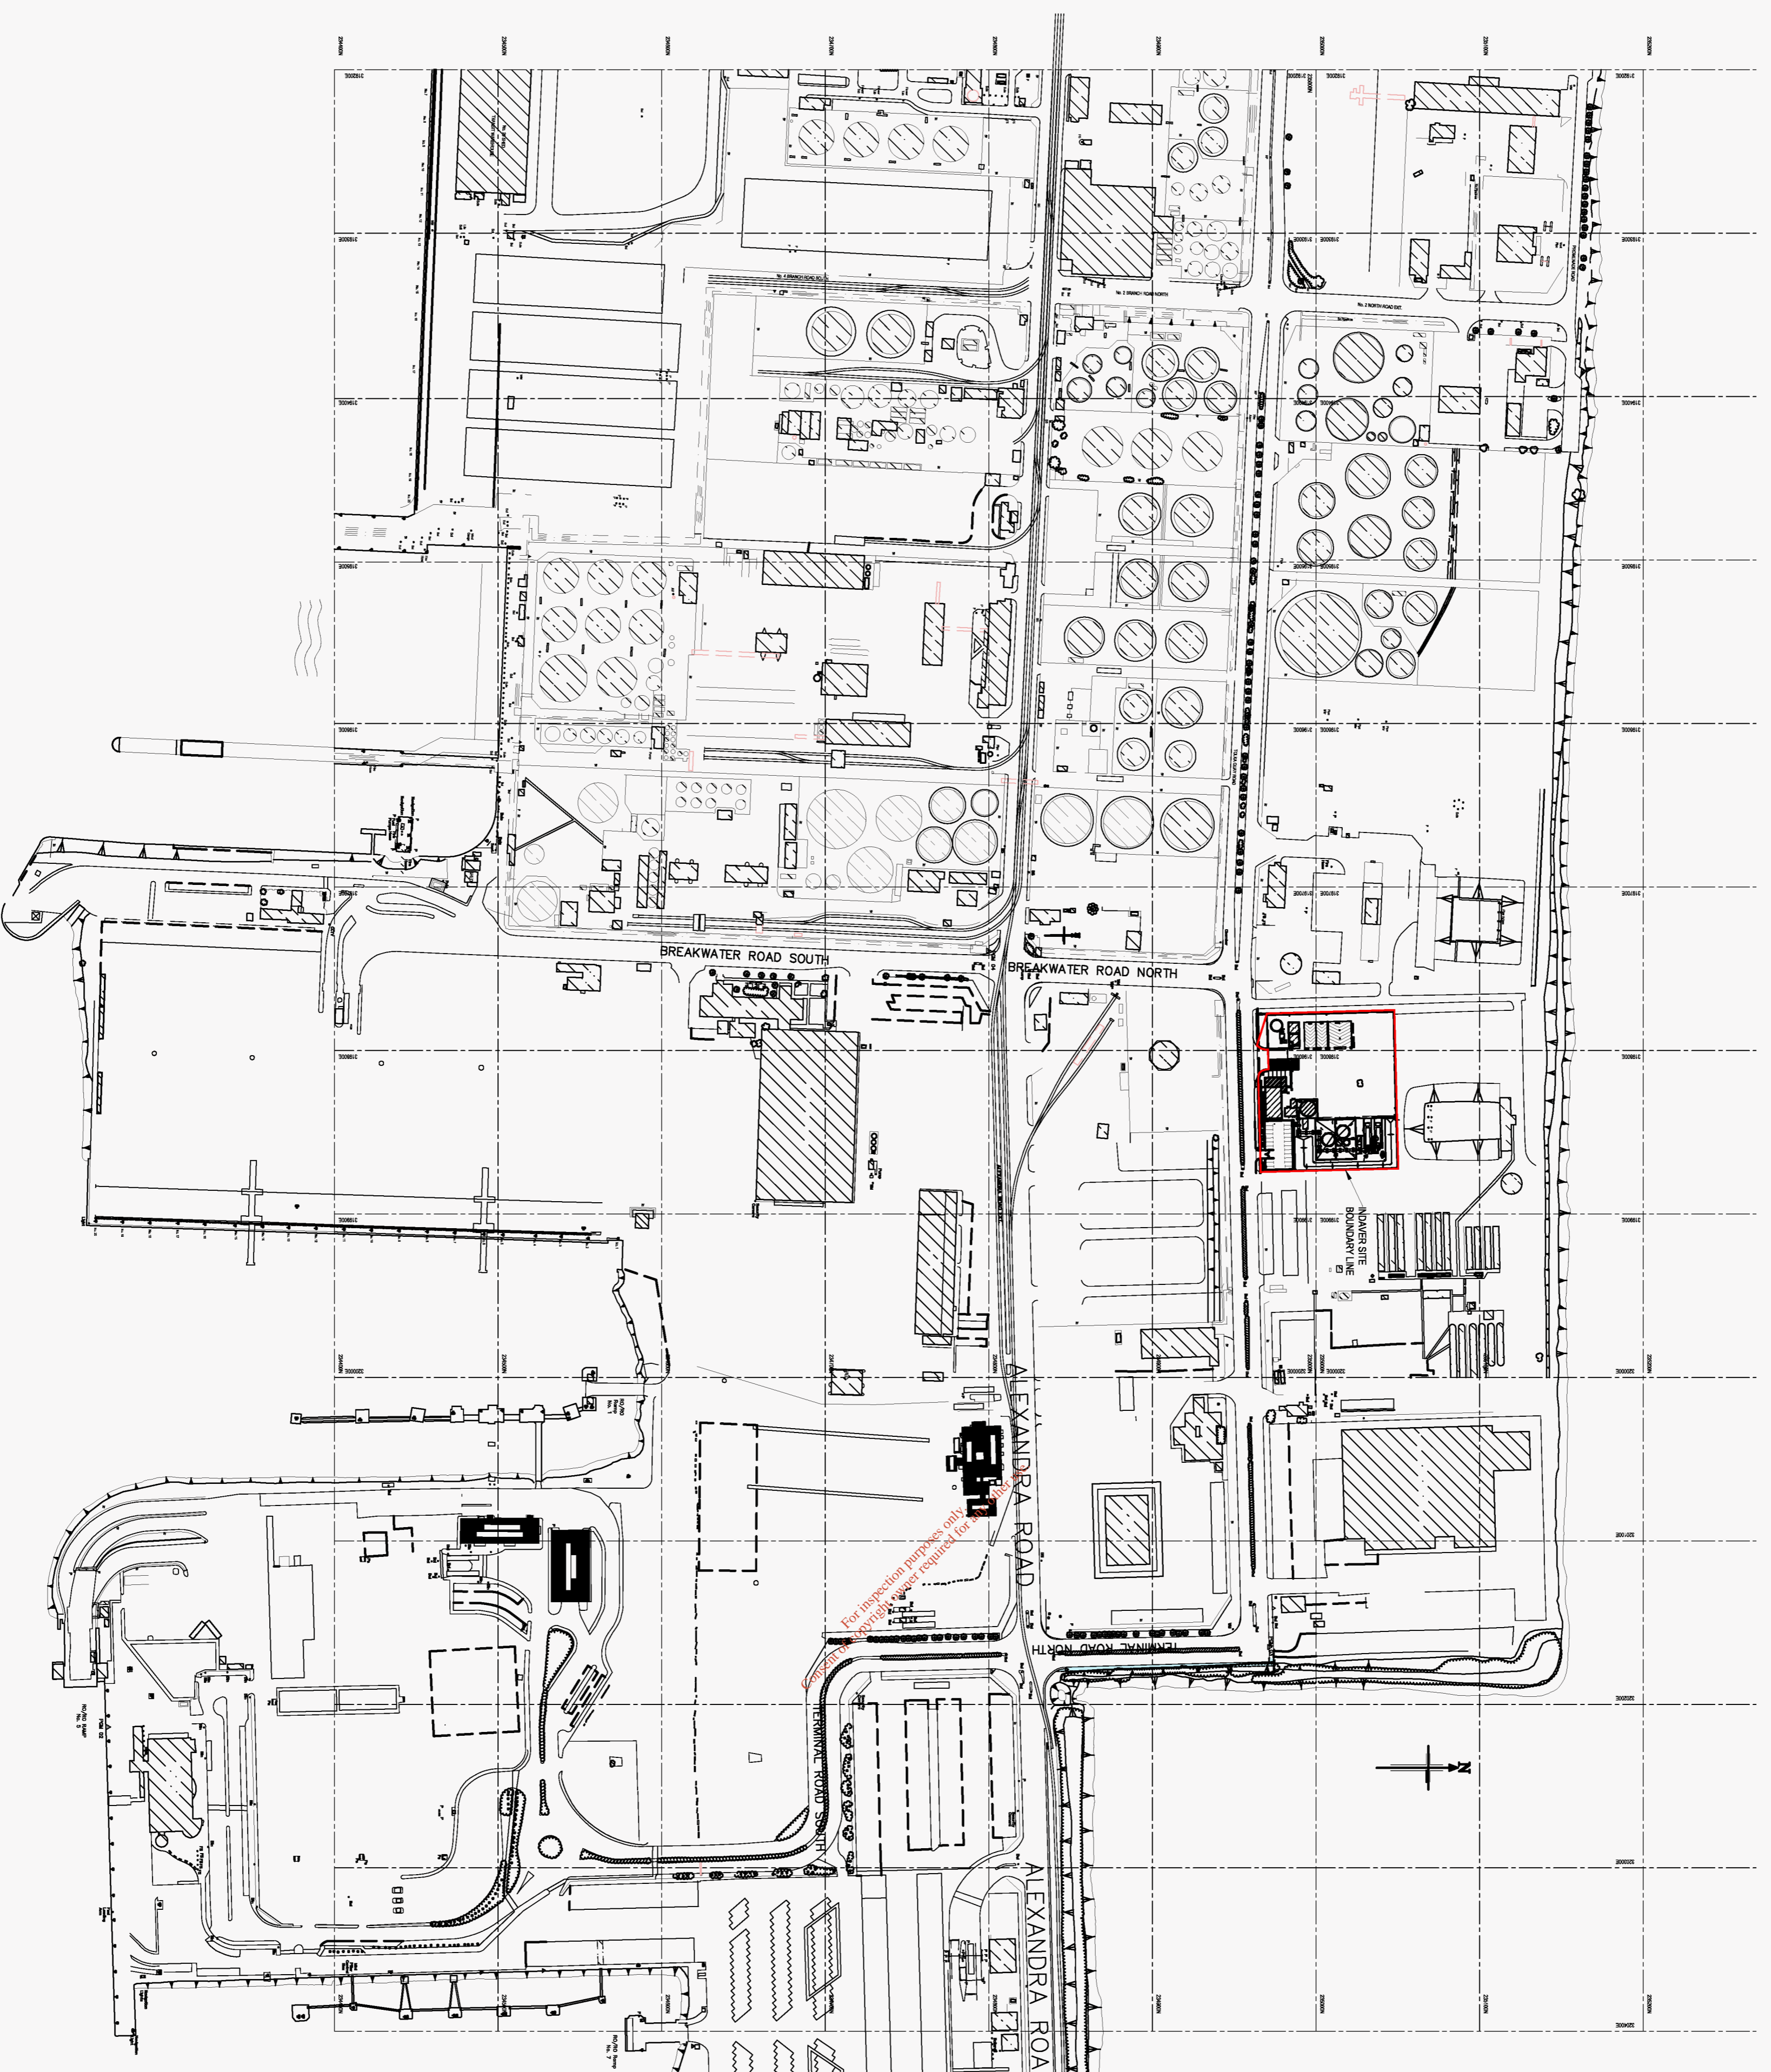

REV	DESCRIPTION	BY	DATE
A	ISSUED FOR INFORMATION	JMD	23/08/21

DESIGNED: JMD  
 CHECKED: JMD  
 DRAWN: JMD  
 DATE: 23/08/21  
 SCALE: AS SHOWN @ A1  
 PROJ. NO.: 30021CD001

**ME A** McElroy Associates  
 ENGINEERS TO INDUSTRY  
 77 Haddington Road, Ballindrye, Co. Wick 9000 Email: info@mea.ie Web: www.mea.ie

**INDAVER**  
 INDOVER BELAND  
 4 INDOVER BELAND  
 1000 LINDSAY ROAD  
 TEL: 083 114800  
 FAX: 083 113990

TITLE: SITE PLAN

DESIGNED:	CHECKER:	APPROV:
JMD	JMD	JMD
DRAWN:	DATE:	SCALE:
JMD	23/08/21	AS SHOWN @ A1
PROJ. NO.:	REV:	
30021CD001	A	