


NOTES

1. FOR STANDARD NOTES REFER TO DRAWING No. CD001.
2. THIS DRAWING IS TO BE READ IN CONJUNCTION WITH ALL RELATED ARCHITECTURAL SERVICES 4 M.E.A. DRAWINGS.
3. ALL DIMENSIONS ARE IN METERS UNLESS OTHERWISE NOTED. LEGALS ARE DIMENSIONAL. LEGALS IN METERS TO ORNANCE SHALL. THIS DRAWING MUST NOT BE SCALED.

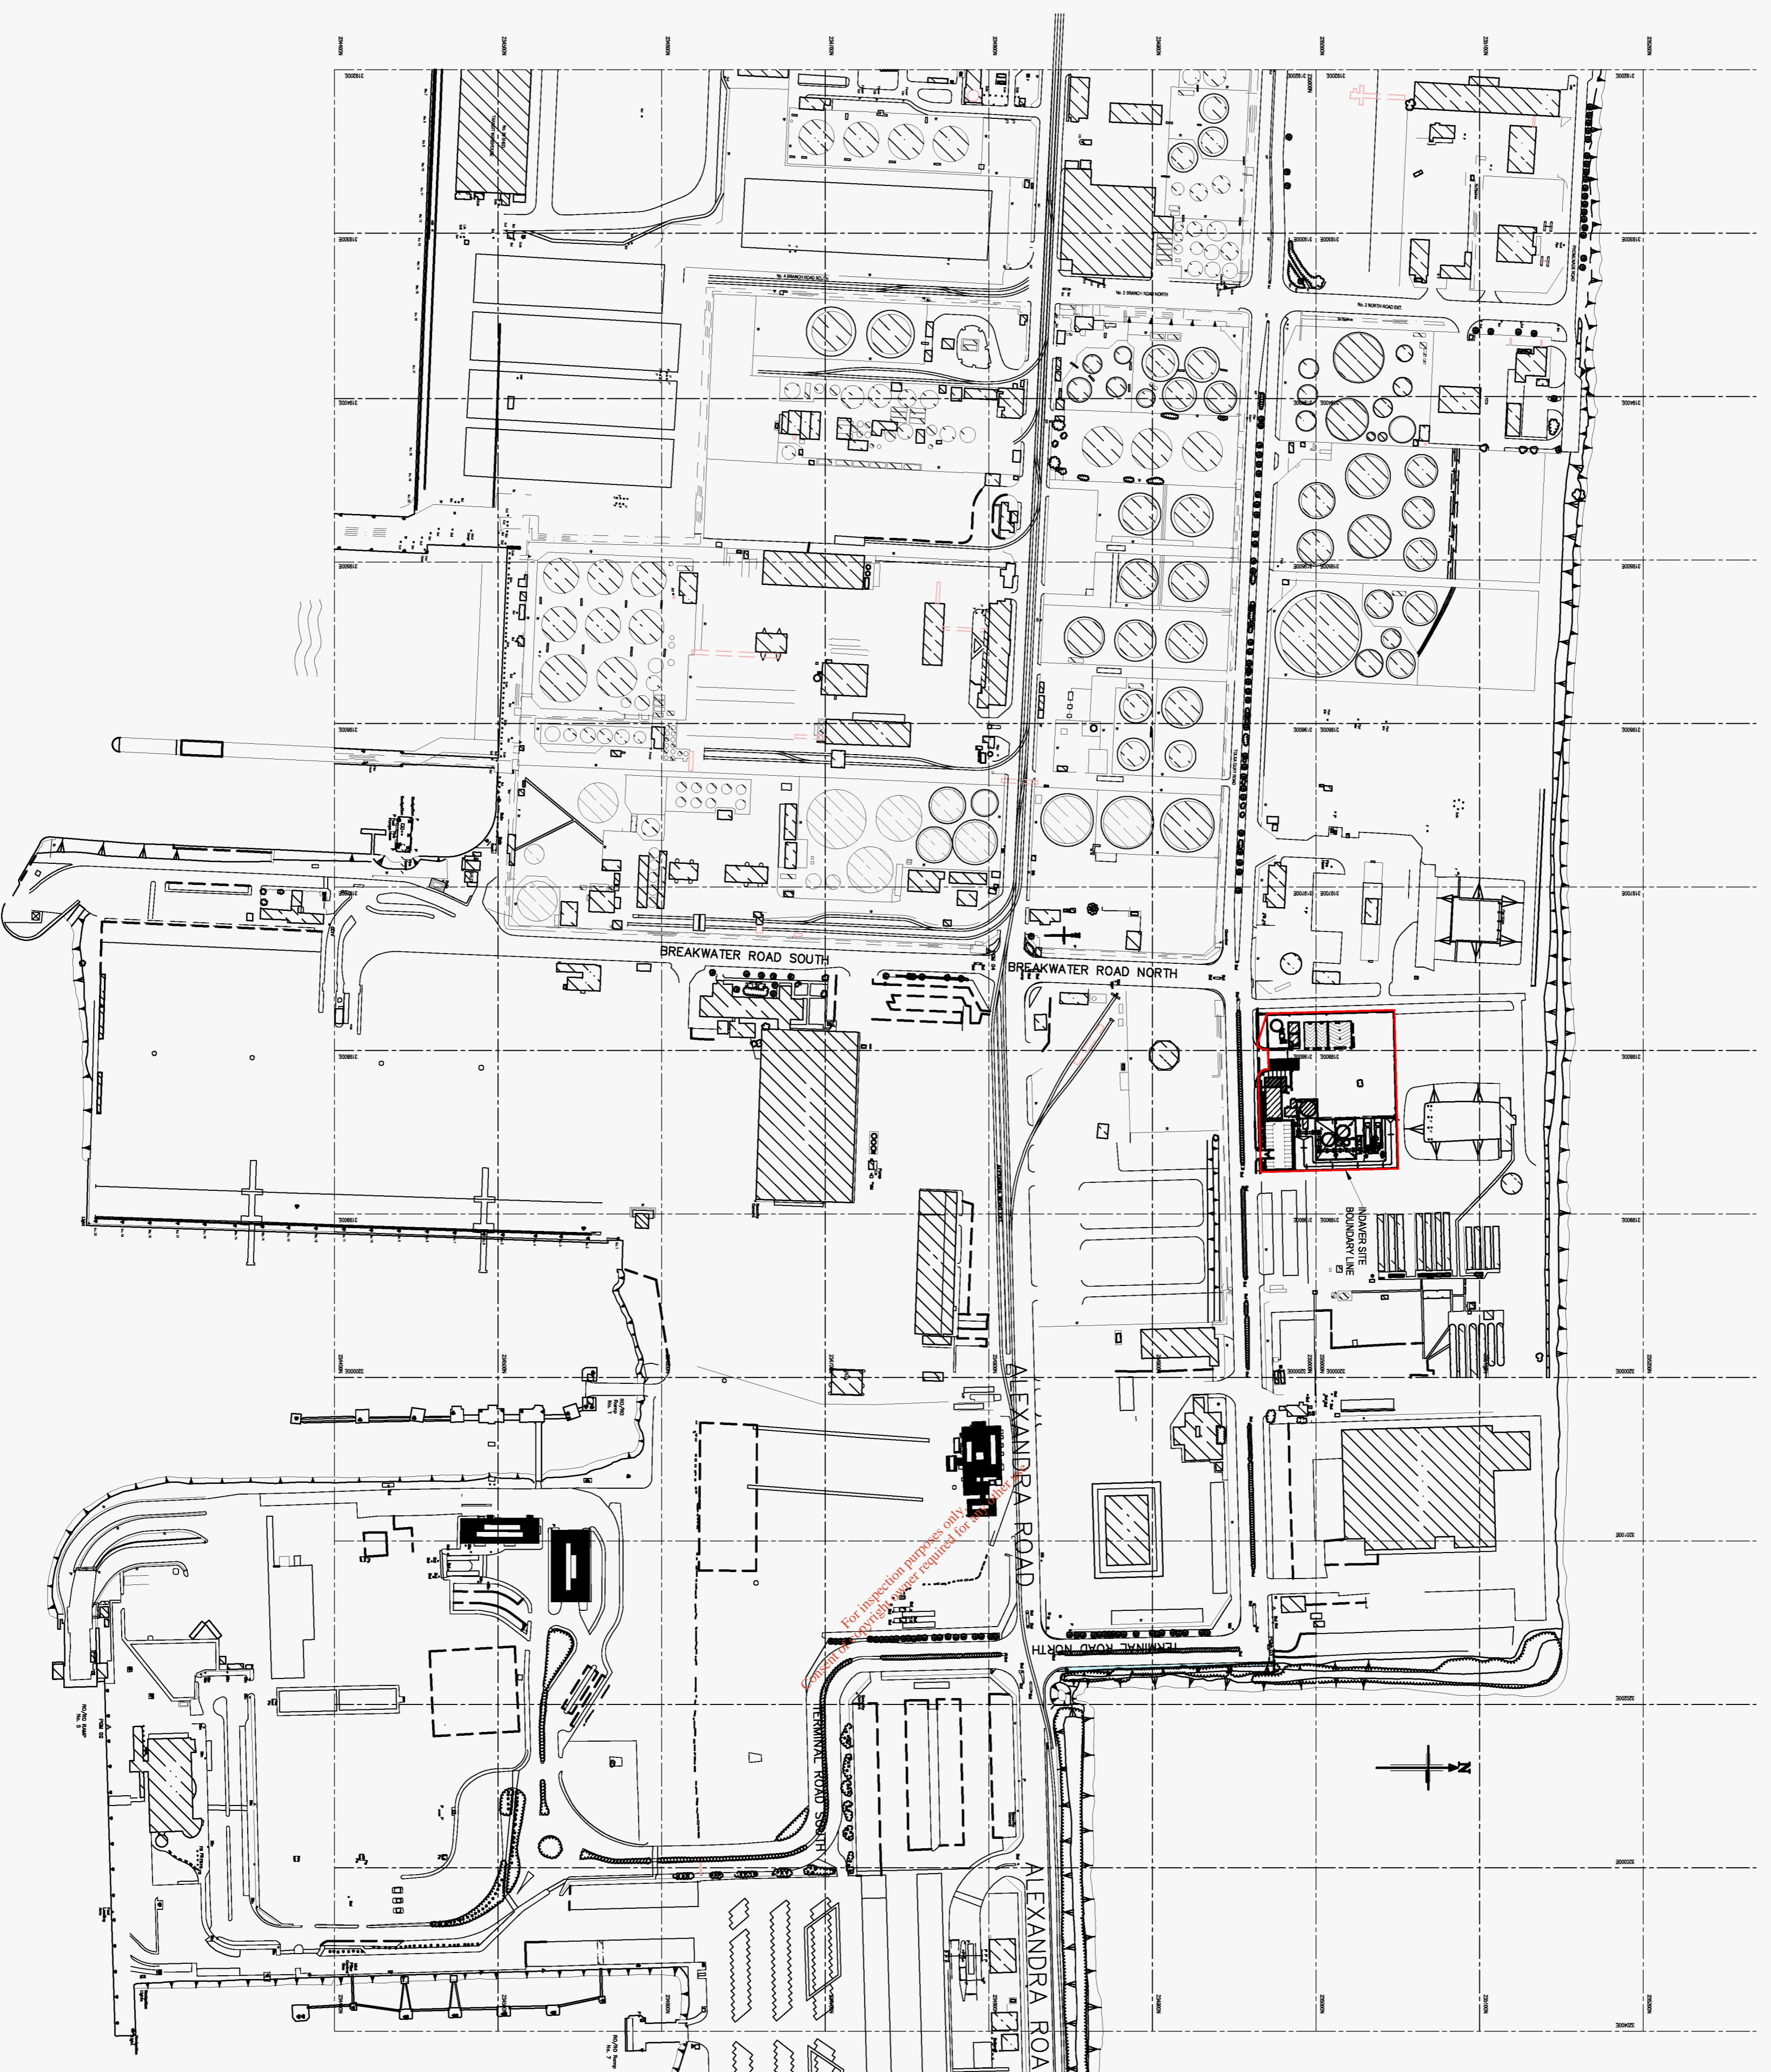

REV	ISSUED FOR INFORMATION	DESCRIPTION	BY	APPR	DATE
A	JMD	23.08.21	JMD		

THIS DOCUMENT IS CONFIDENTIAL AND THE PROPERTY OF MCELROY ASSOCIATES. THIS DOCUMENT IS NOT TO BE REPRODUCED, COPIED, OR TRANSMITTED IN ANY FORM OR BY ANY MEANS, WITHOUT THE PRIOR WRITTEN PERMISSION OF MCELROY ASSOCIATES.

**ME A** McElroy Associates  
 ENGINEERS TO INDUSTRY  
 77 Haddington Road, Ballinacorney, Co. Wick, Ireland. Tel: +353 800 9000 Email: info@mea.ie Web: www.mea.ie

**INDAVER**  
 INDAVER ISLAND  
 4 INDAVER ISLAND  
 CO. WICK, IRELAND  
 TEL: +353 51 888888  
 FAX: +353 51 888888

TITLE: SITE PLAN

DESIGNED:	CHECKER:	APPROV:
JMD	JMD	JMD
DRAWN:	DATE:	SCALE:
JMD	23.08.21	AS SHOWN @ A1
PROJ. NO.:	REV:	
30021CD001	A	