



NOTE: CONFIDENTIAL, NO THIRD PARTY DISCLOSURE ALLOWED.
 All rights reserved.
 © J.B. Barry and Partners
 T.J O'Connor and Associates
 Royal Haskoning DHV 2014

1. All levels are in metres and relate to O.S. Datum MALIN.
 2. This drawing is reproduced from digital maps:
 O.S. MAPS - Scale 1:2,500
 O.S. MAPS - Scale 1:1,000
 Discovery Series - Scale 1:50,000
 3. All Maps are referenced to IRISH NATIONAL GRID (I.T.M.)
 4. Reproduced from the Ordnance Survey of Ireland by Permission of the Government. License No. 3-3-34.


Notes
 For Plans Refer to Drg. No.
 Y15710-PL-937

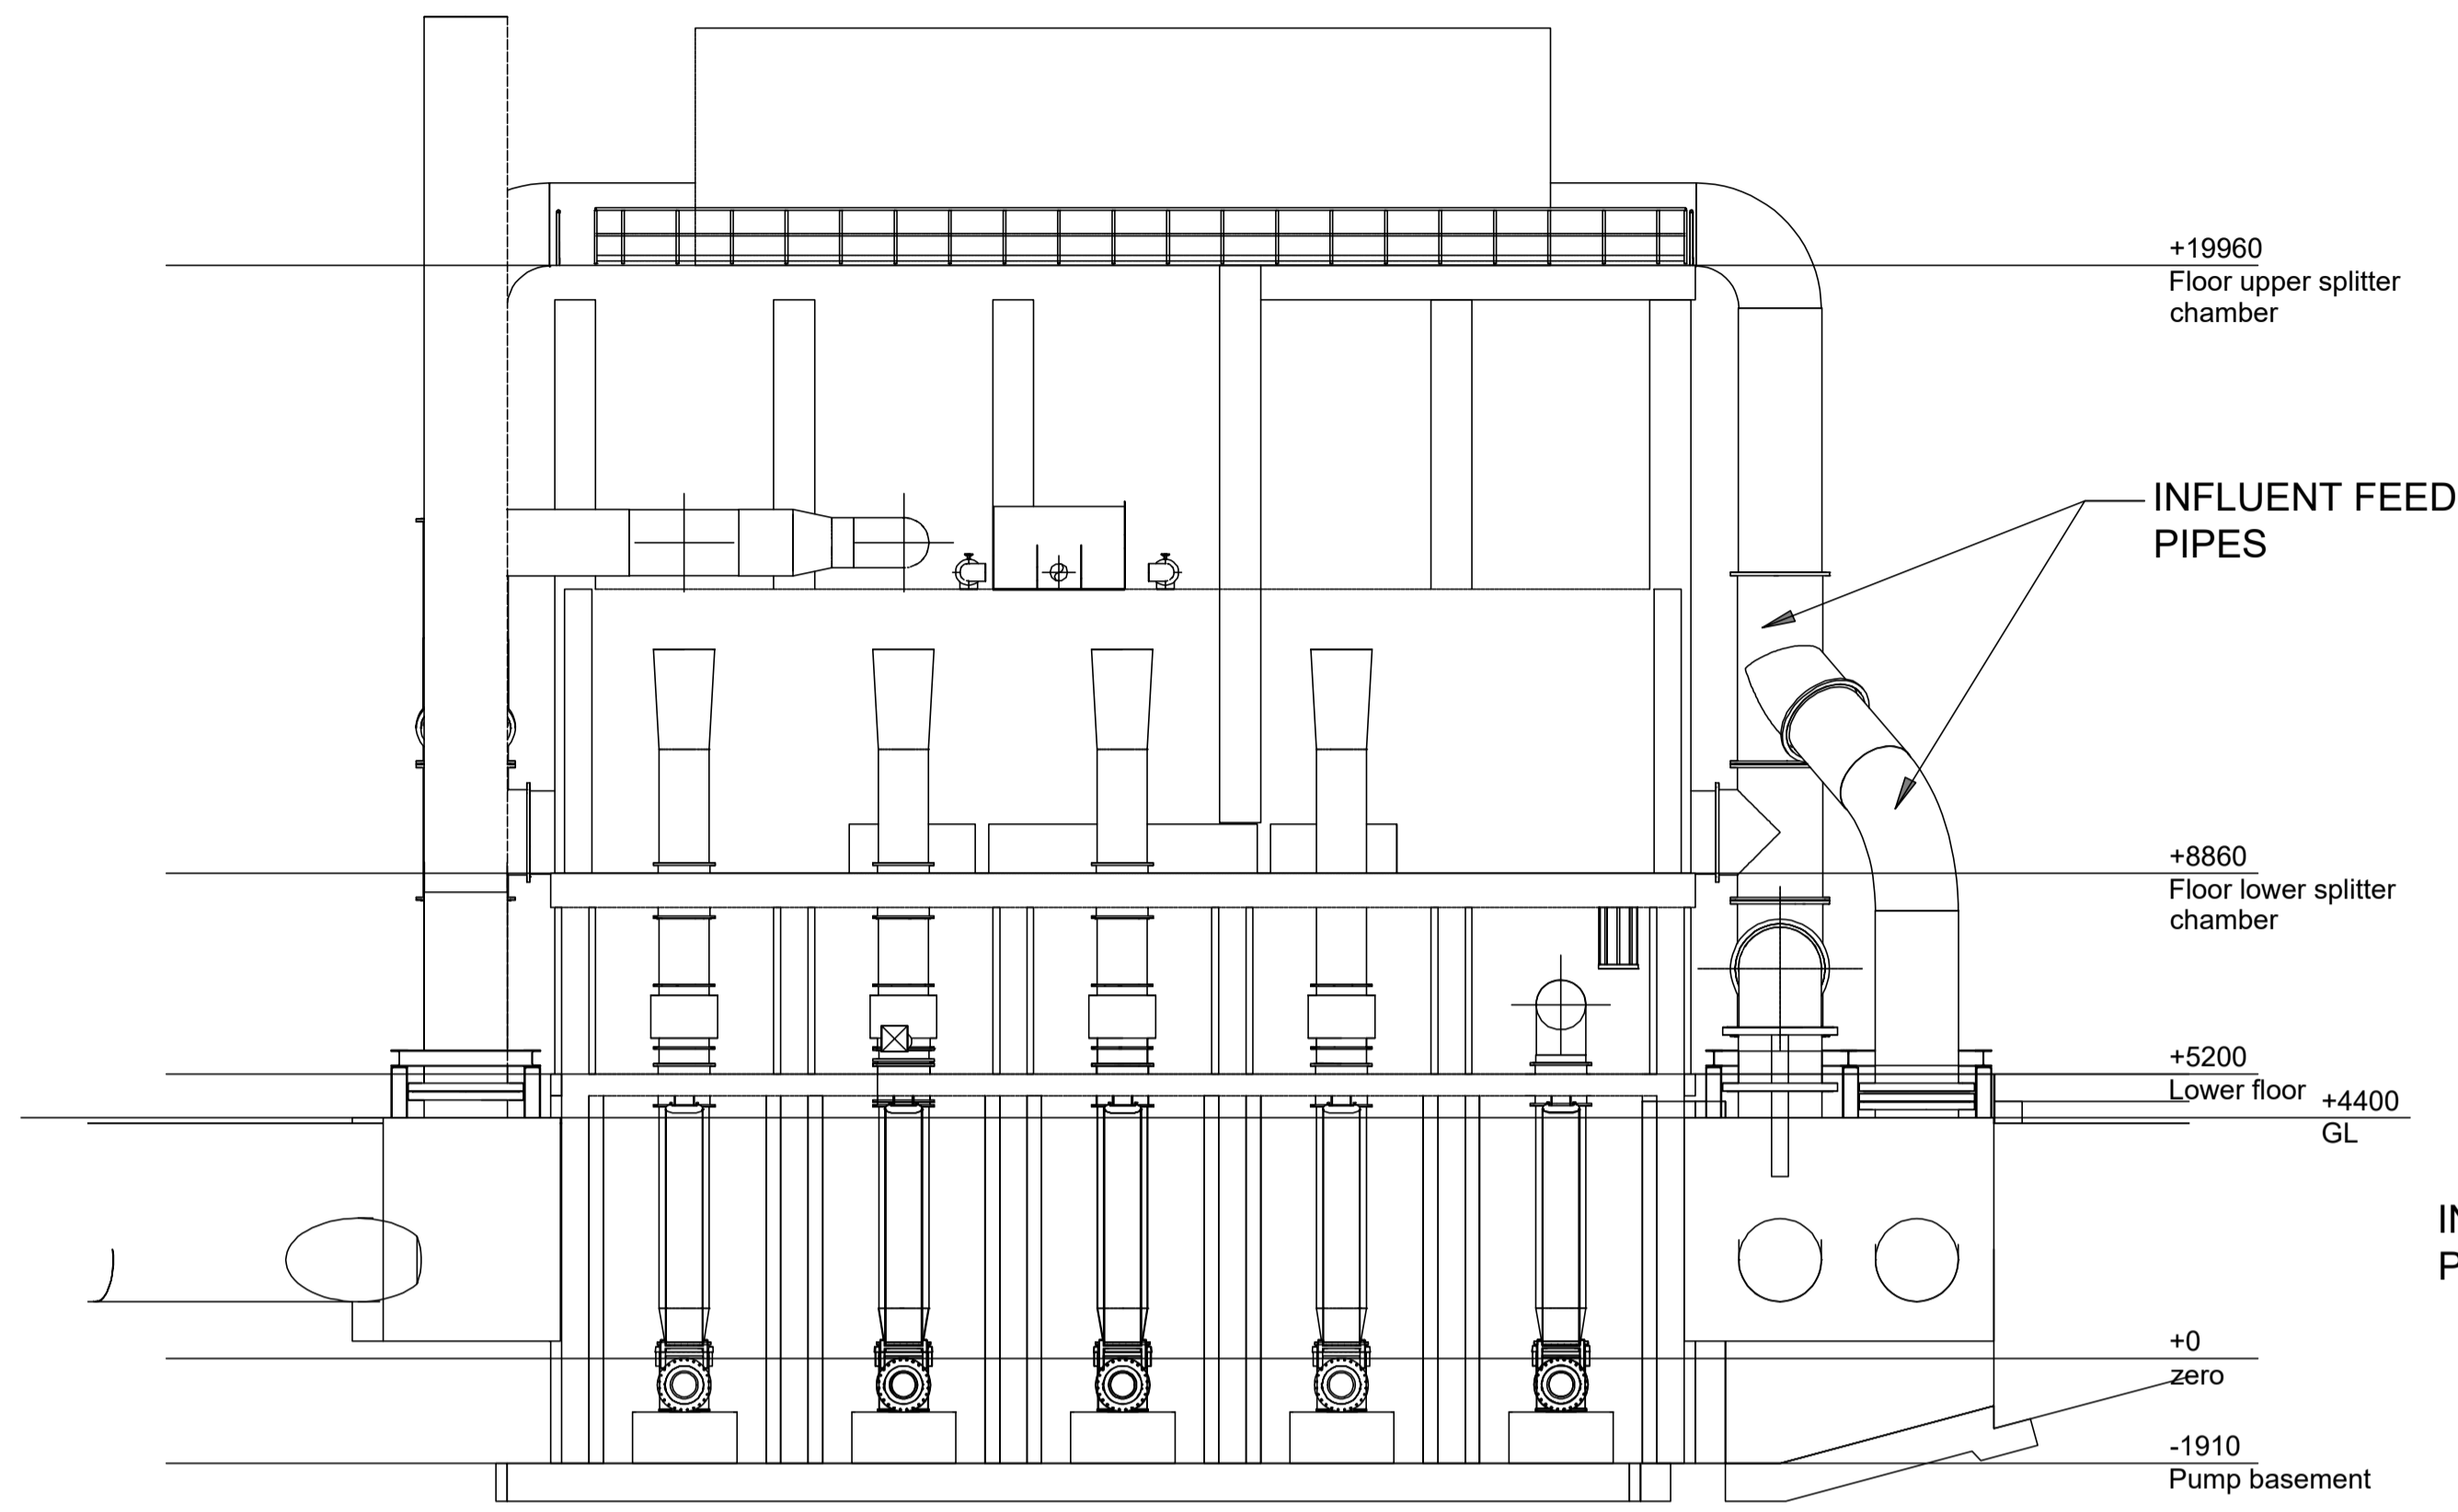


Section A-A

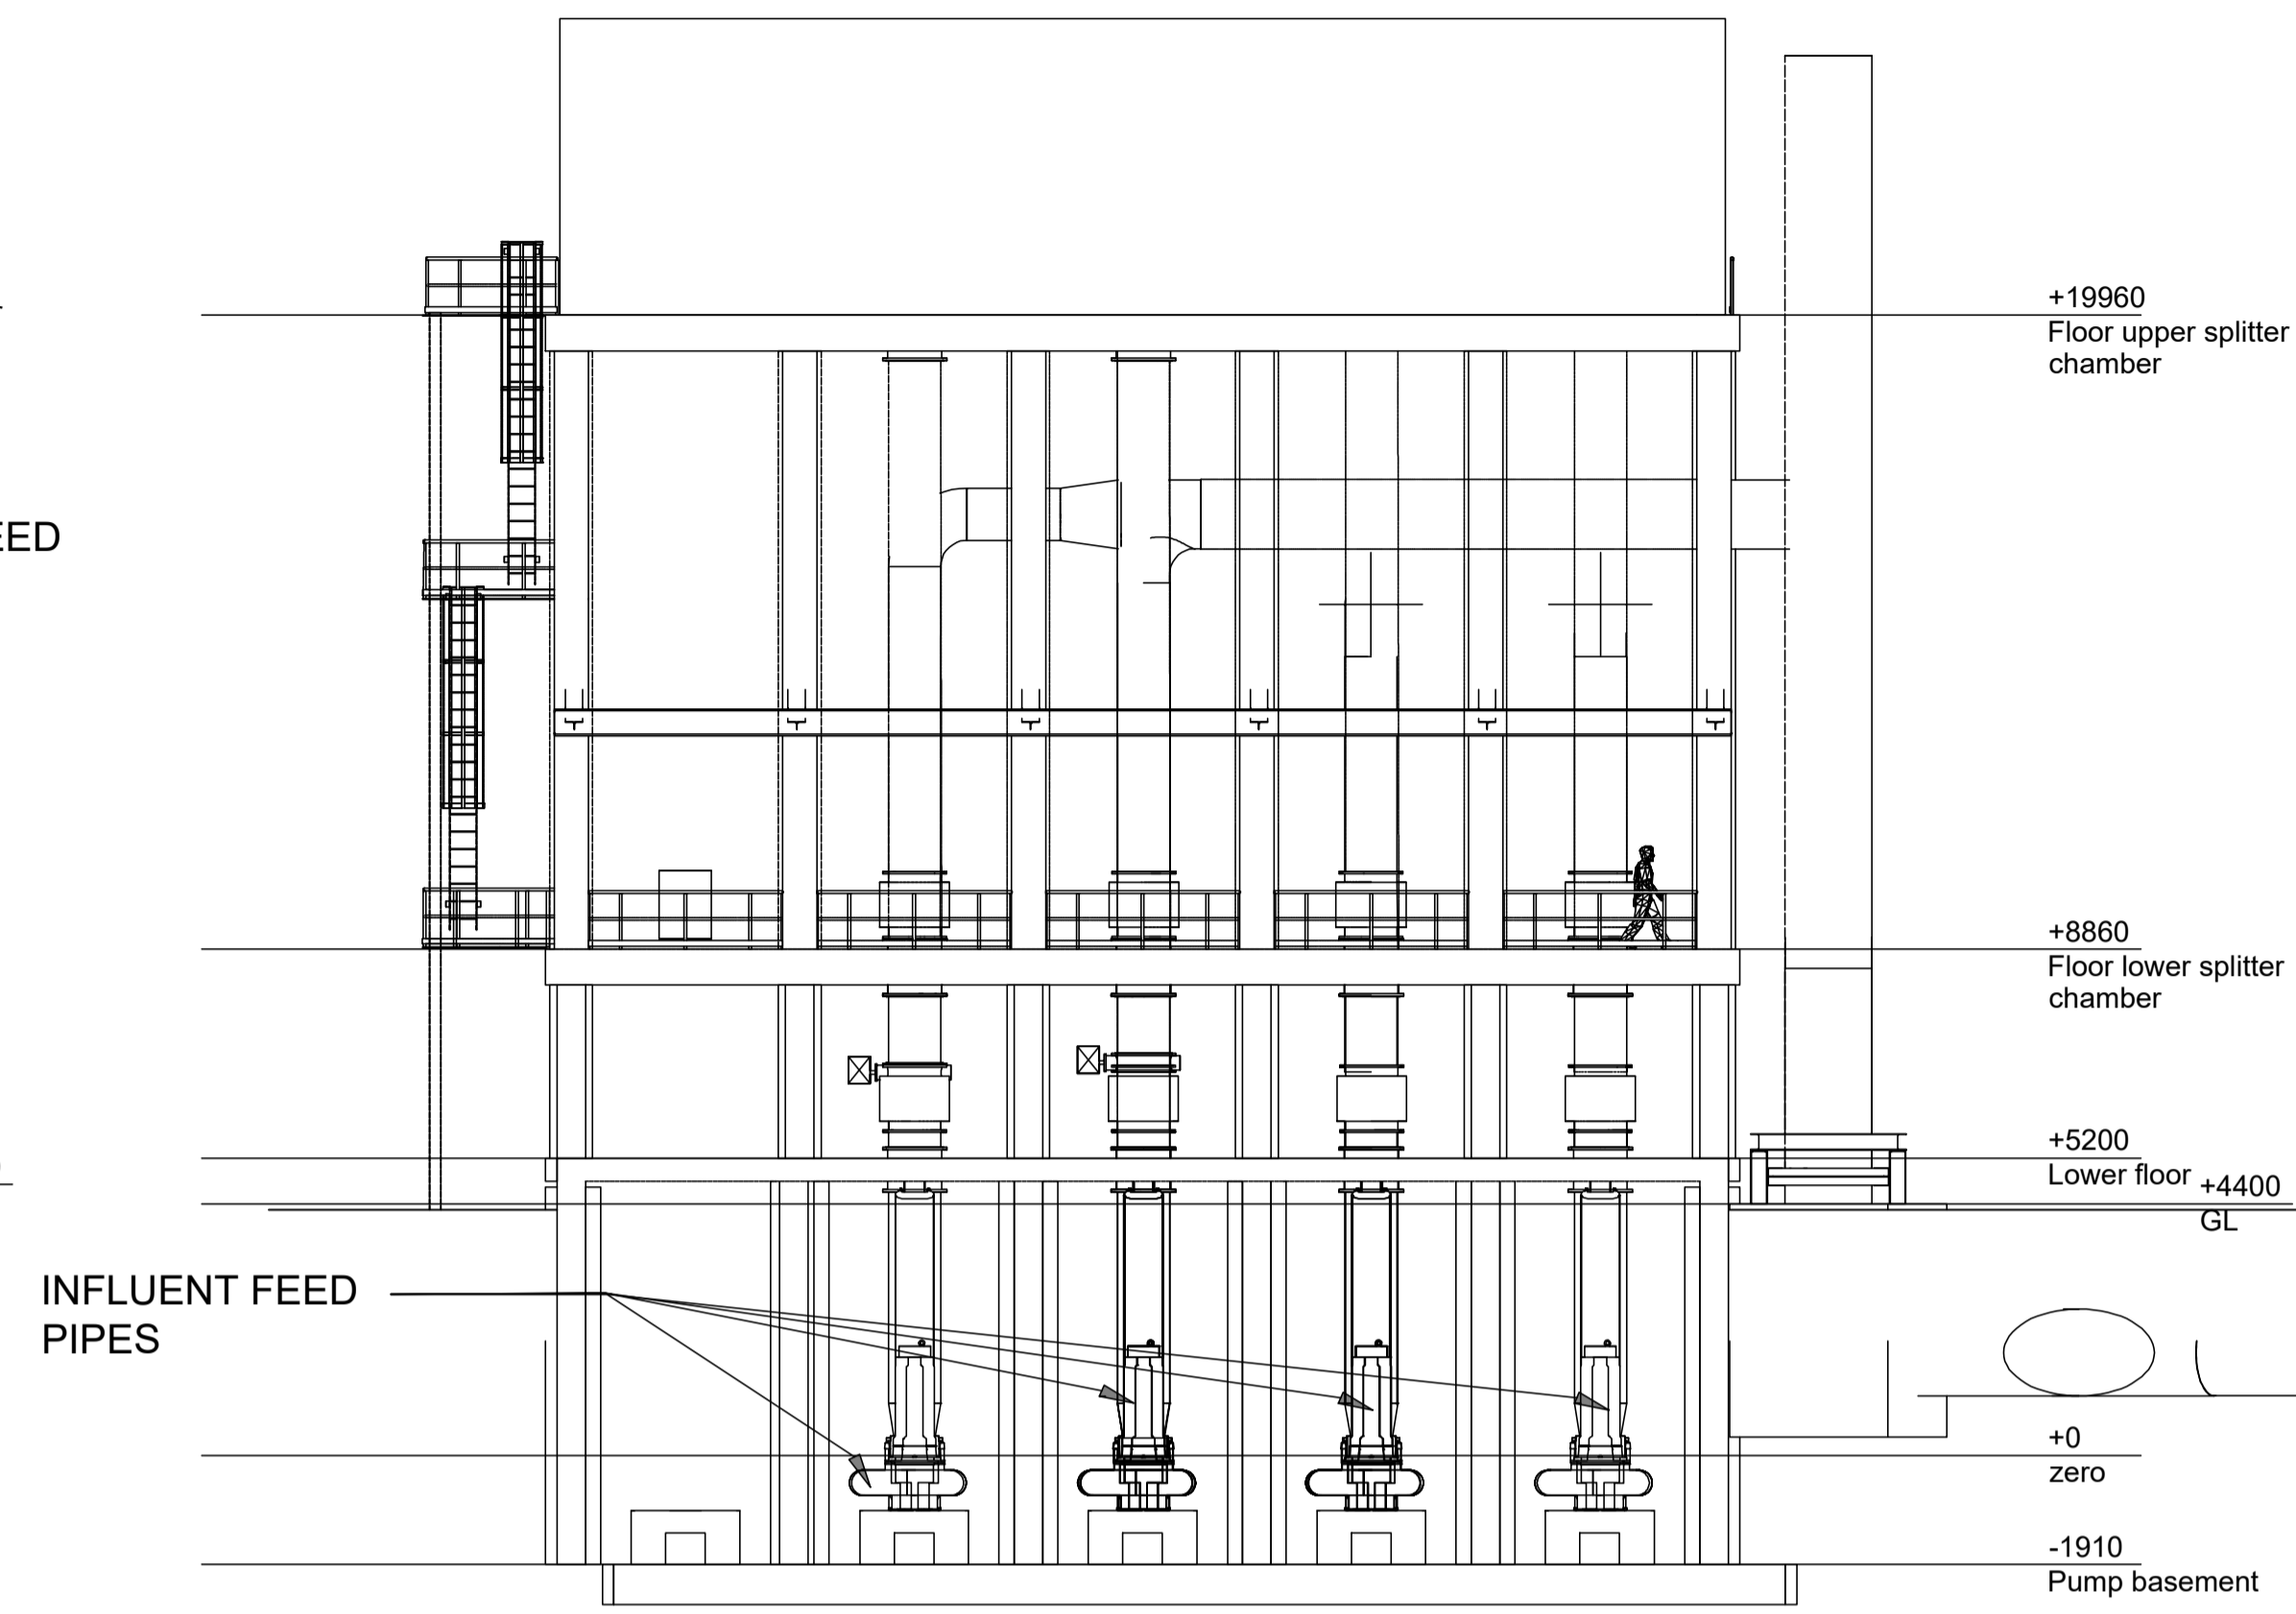

Section B-B

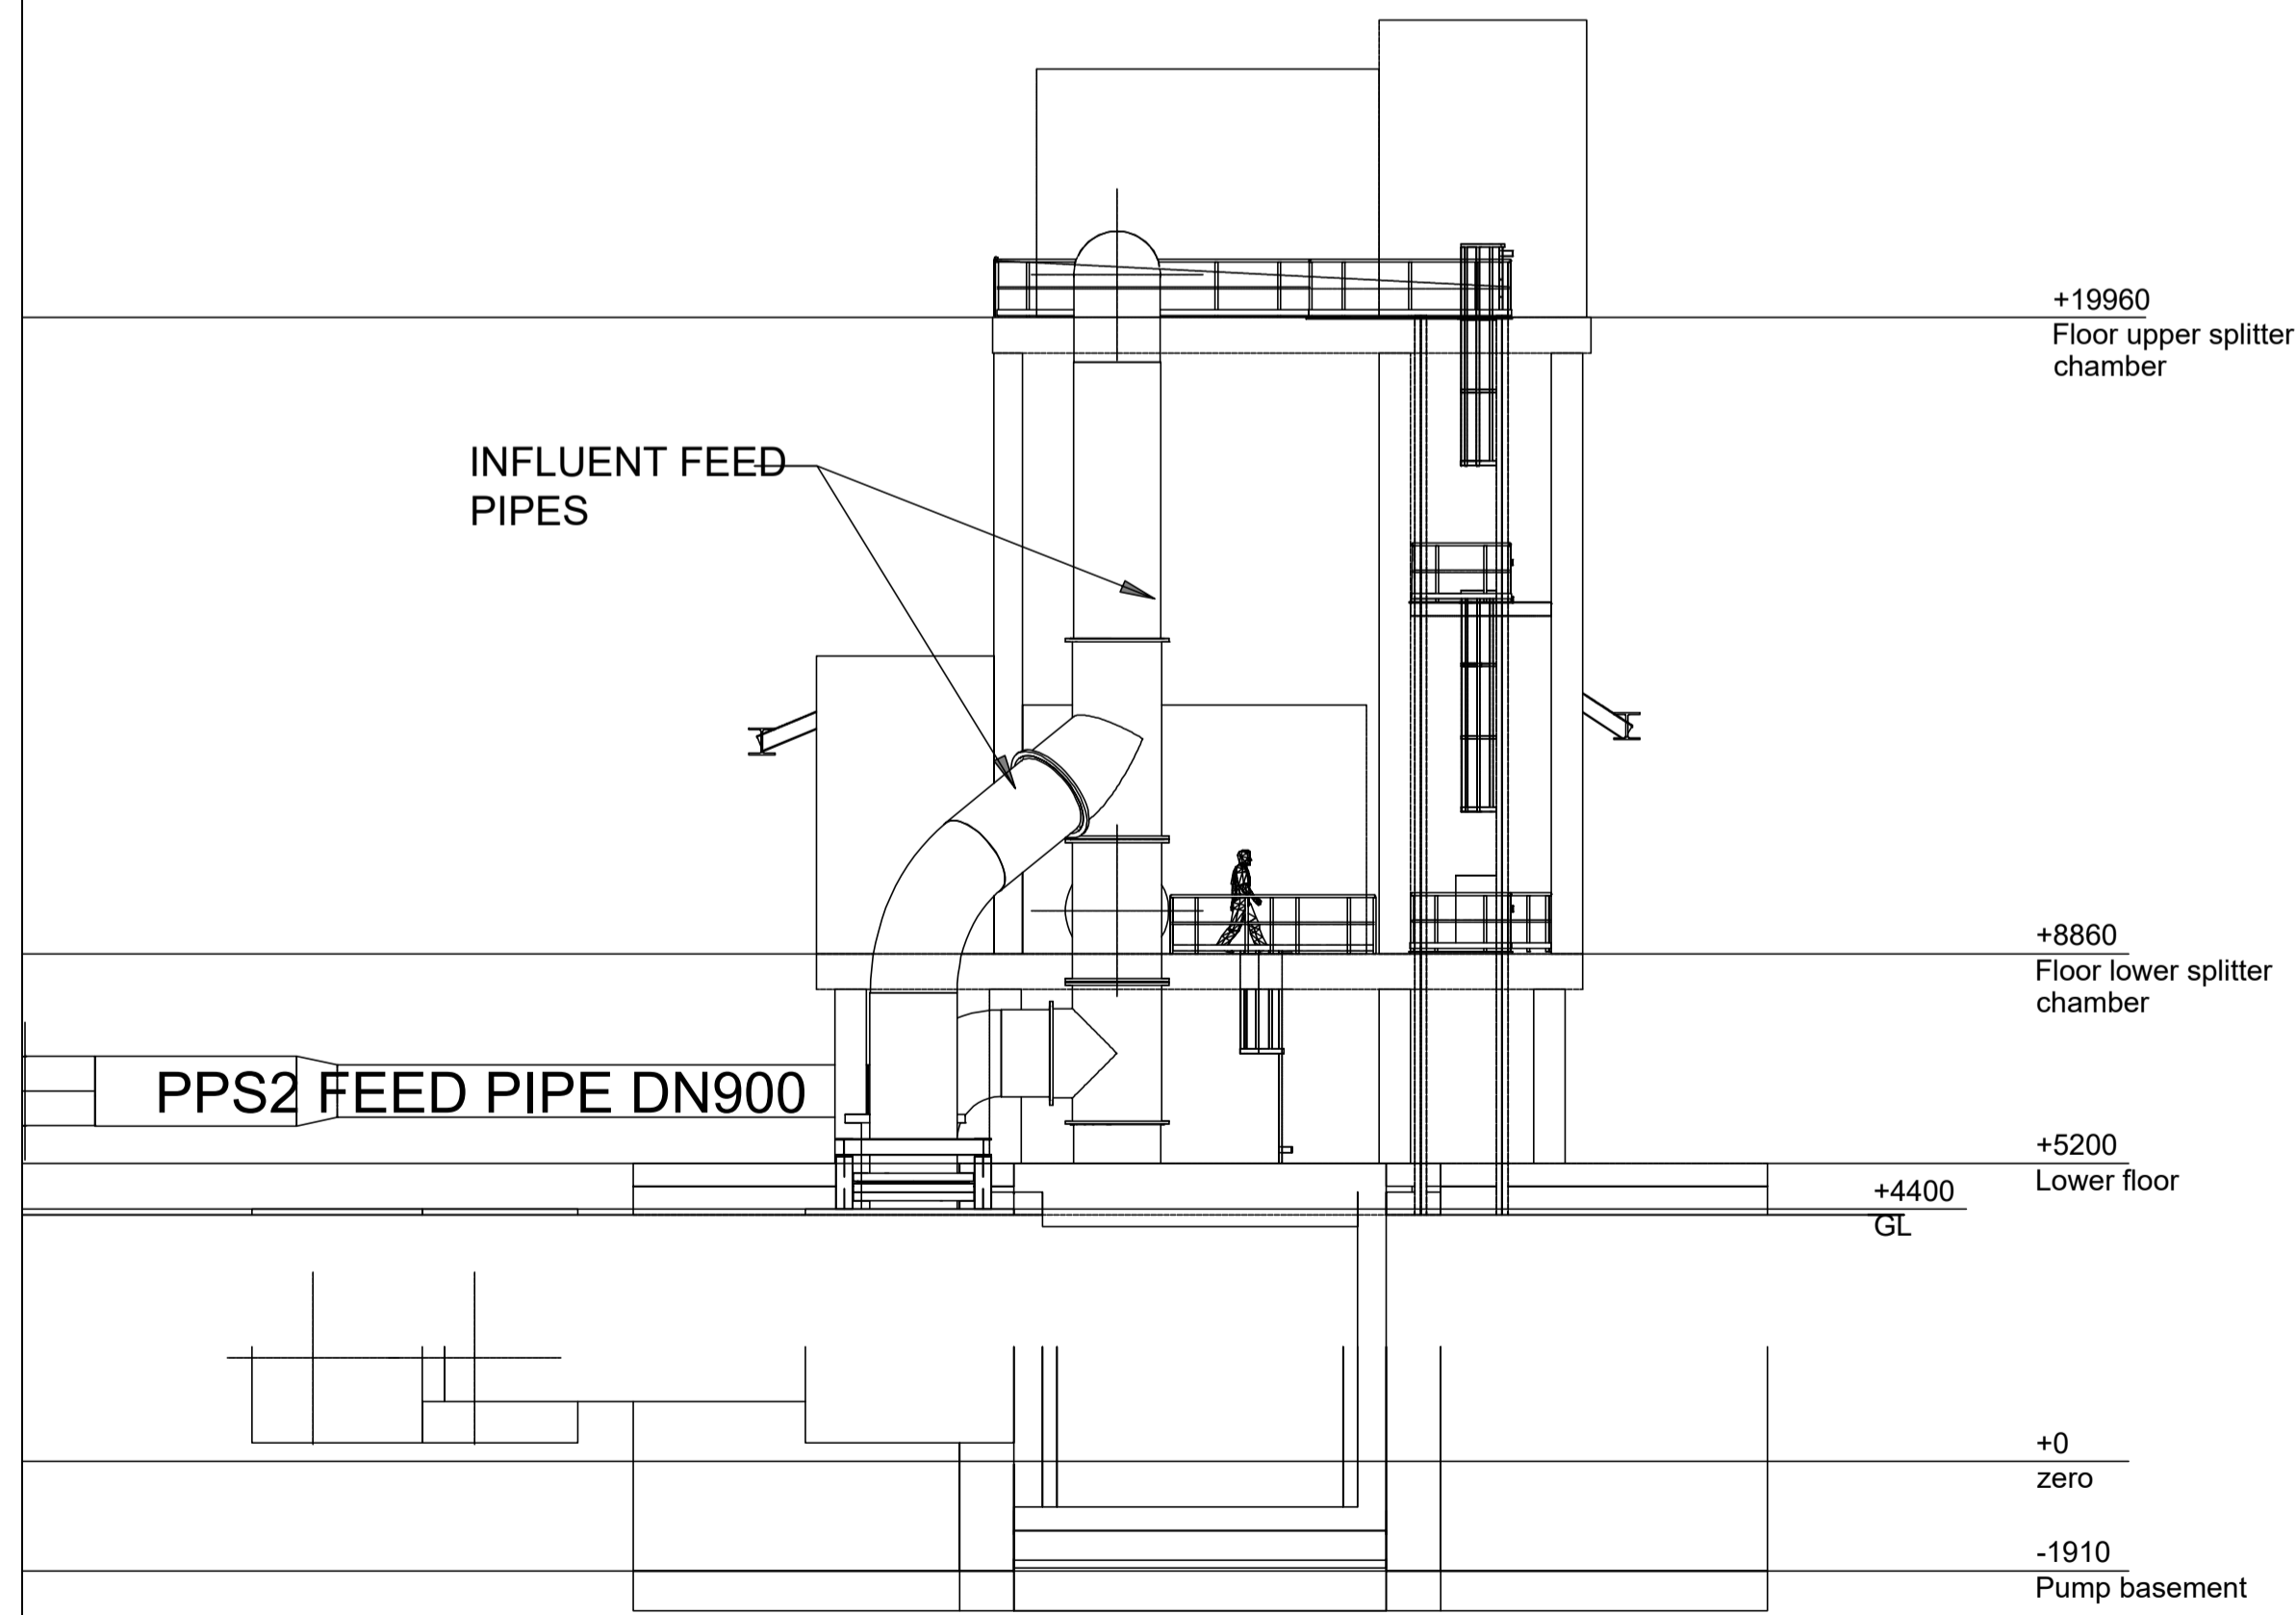

View on Section C-C - North Elevation

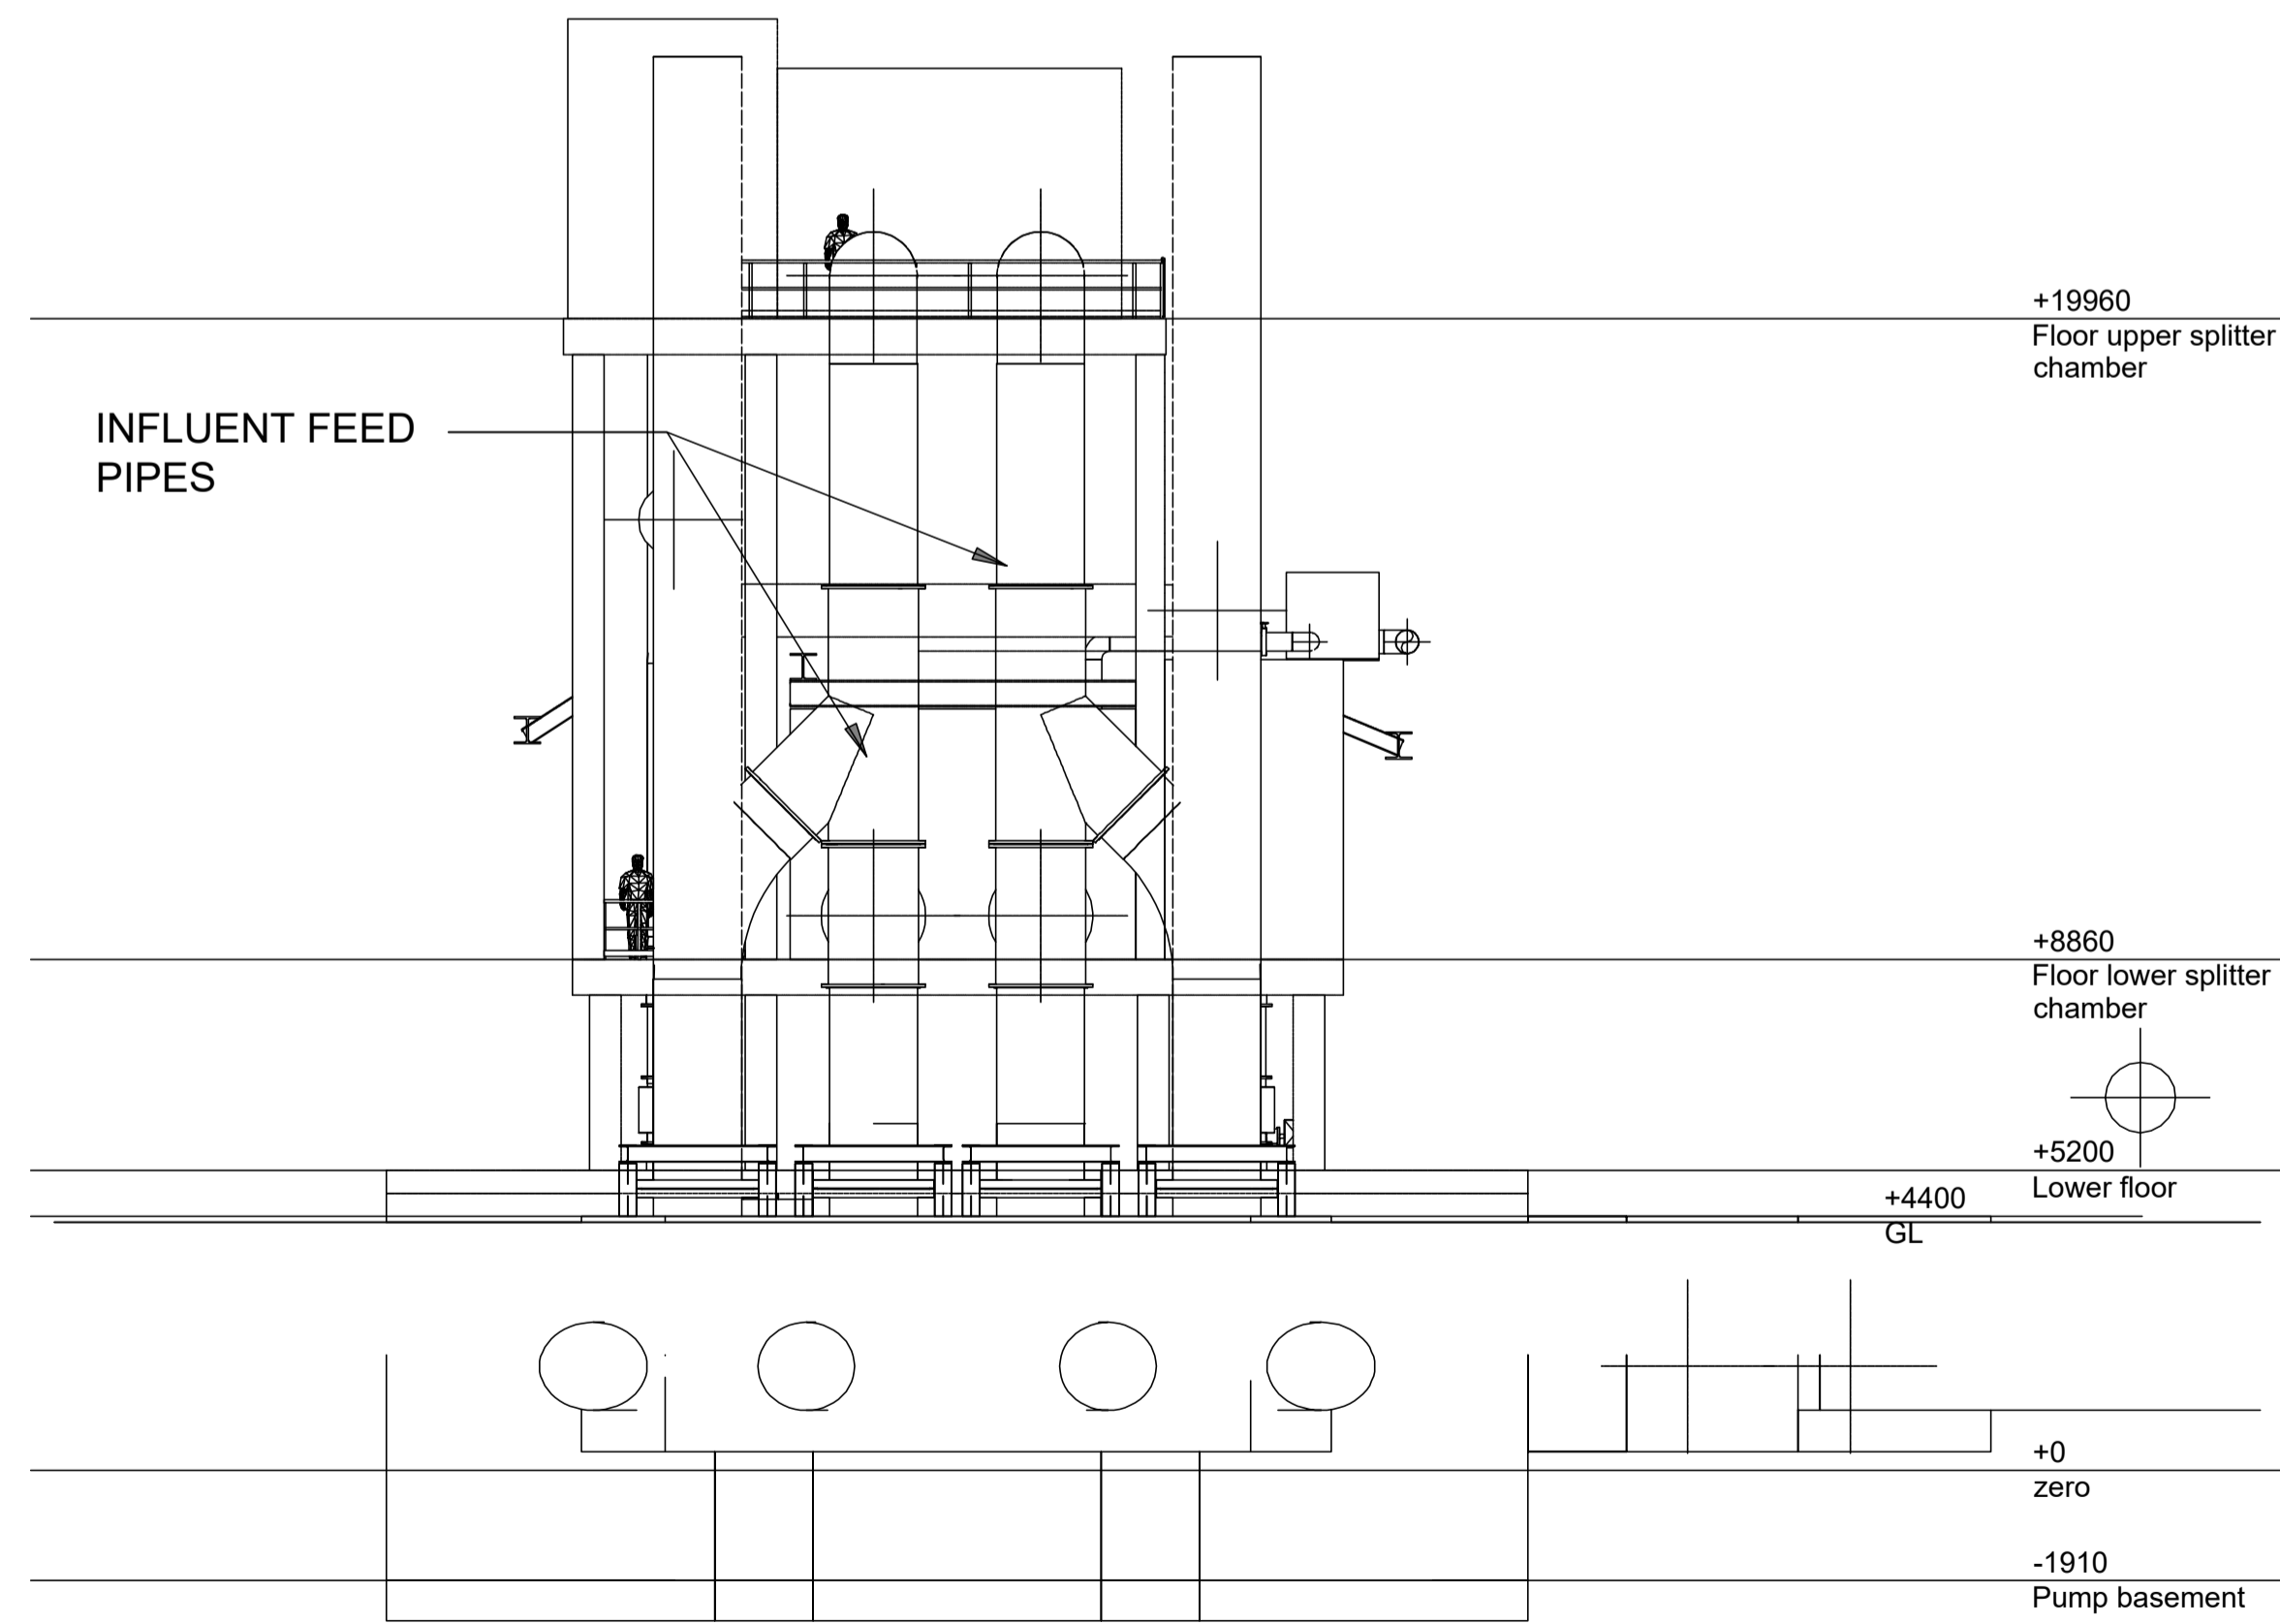

View on Section D-D - South Elevation



Rev.	Date	Drawn	Checked	Approved	Description
0	JUNE 2018	LA	MH	MH	PLANNING APPLICATION

Client:

Colvill House
 24-26 Talbot St
 Dublin 1
 Tel: 1890 278 278
 Int: +353-1-707 2828
 email: info@water.ie
 Web: www.water.ie

Scheme:
 RINGSEND WASTEWATER TREATMENT PLANT UPGRADE PROJECT

Component:
 RINGSEND WASTEWATER TREATMENT PLANT

TJ O'Connor & Associates

Corrig House
 Corrig Road,
 Sandycroft
 Dublin 18, Ireland
 Tel: +353-1-2952321
 email: tjoc@iol.ie
 Web: www.tjoc.ie

J. B. Barry and Partners

Classon House
 Dundrum Business Park
 Dundrum Road
 Dublin 14
 Tel: +353-1-485 1400
 email: info@jbbarry.ie
 Web: www.jbbarry.ie

Royal HaskoningDHV

PO Box 1132
 3800 BC Amersfoort
 The Netherlands
 Tel: +31-88-3482000
 email: info@rhdhv.com
 Web: www.royalhaskoningdhv.com

Drawn By:	Checked By:	Approved By:	Date:
LA	MH	MH	NOV. 2017

Client Project Ref:	Project Stage:
IW-RGD/10000308	

Internal Project Ref:
 Ring01/JBB-Y14701/TJOC-14040/RHDHV-BB4342 @A0

Drawing Title:
 SBR RETROFIT
 EXISTING INTERMEDIATE LIFT P.S.
 SECTIONS

Scales:
 1:25@A1 1:50@A3

Drawing No.:	Rev.:
Y15710-PL-938	0