


Structures 1 - 4 = pig rearing houses

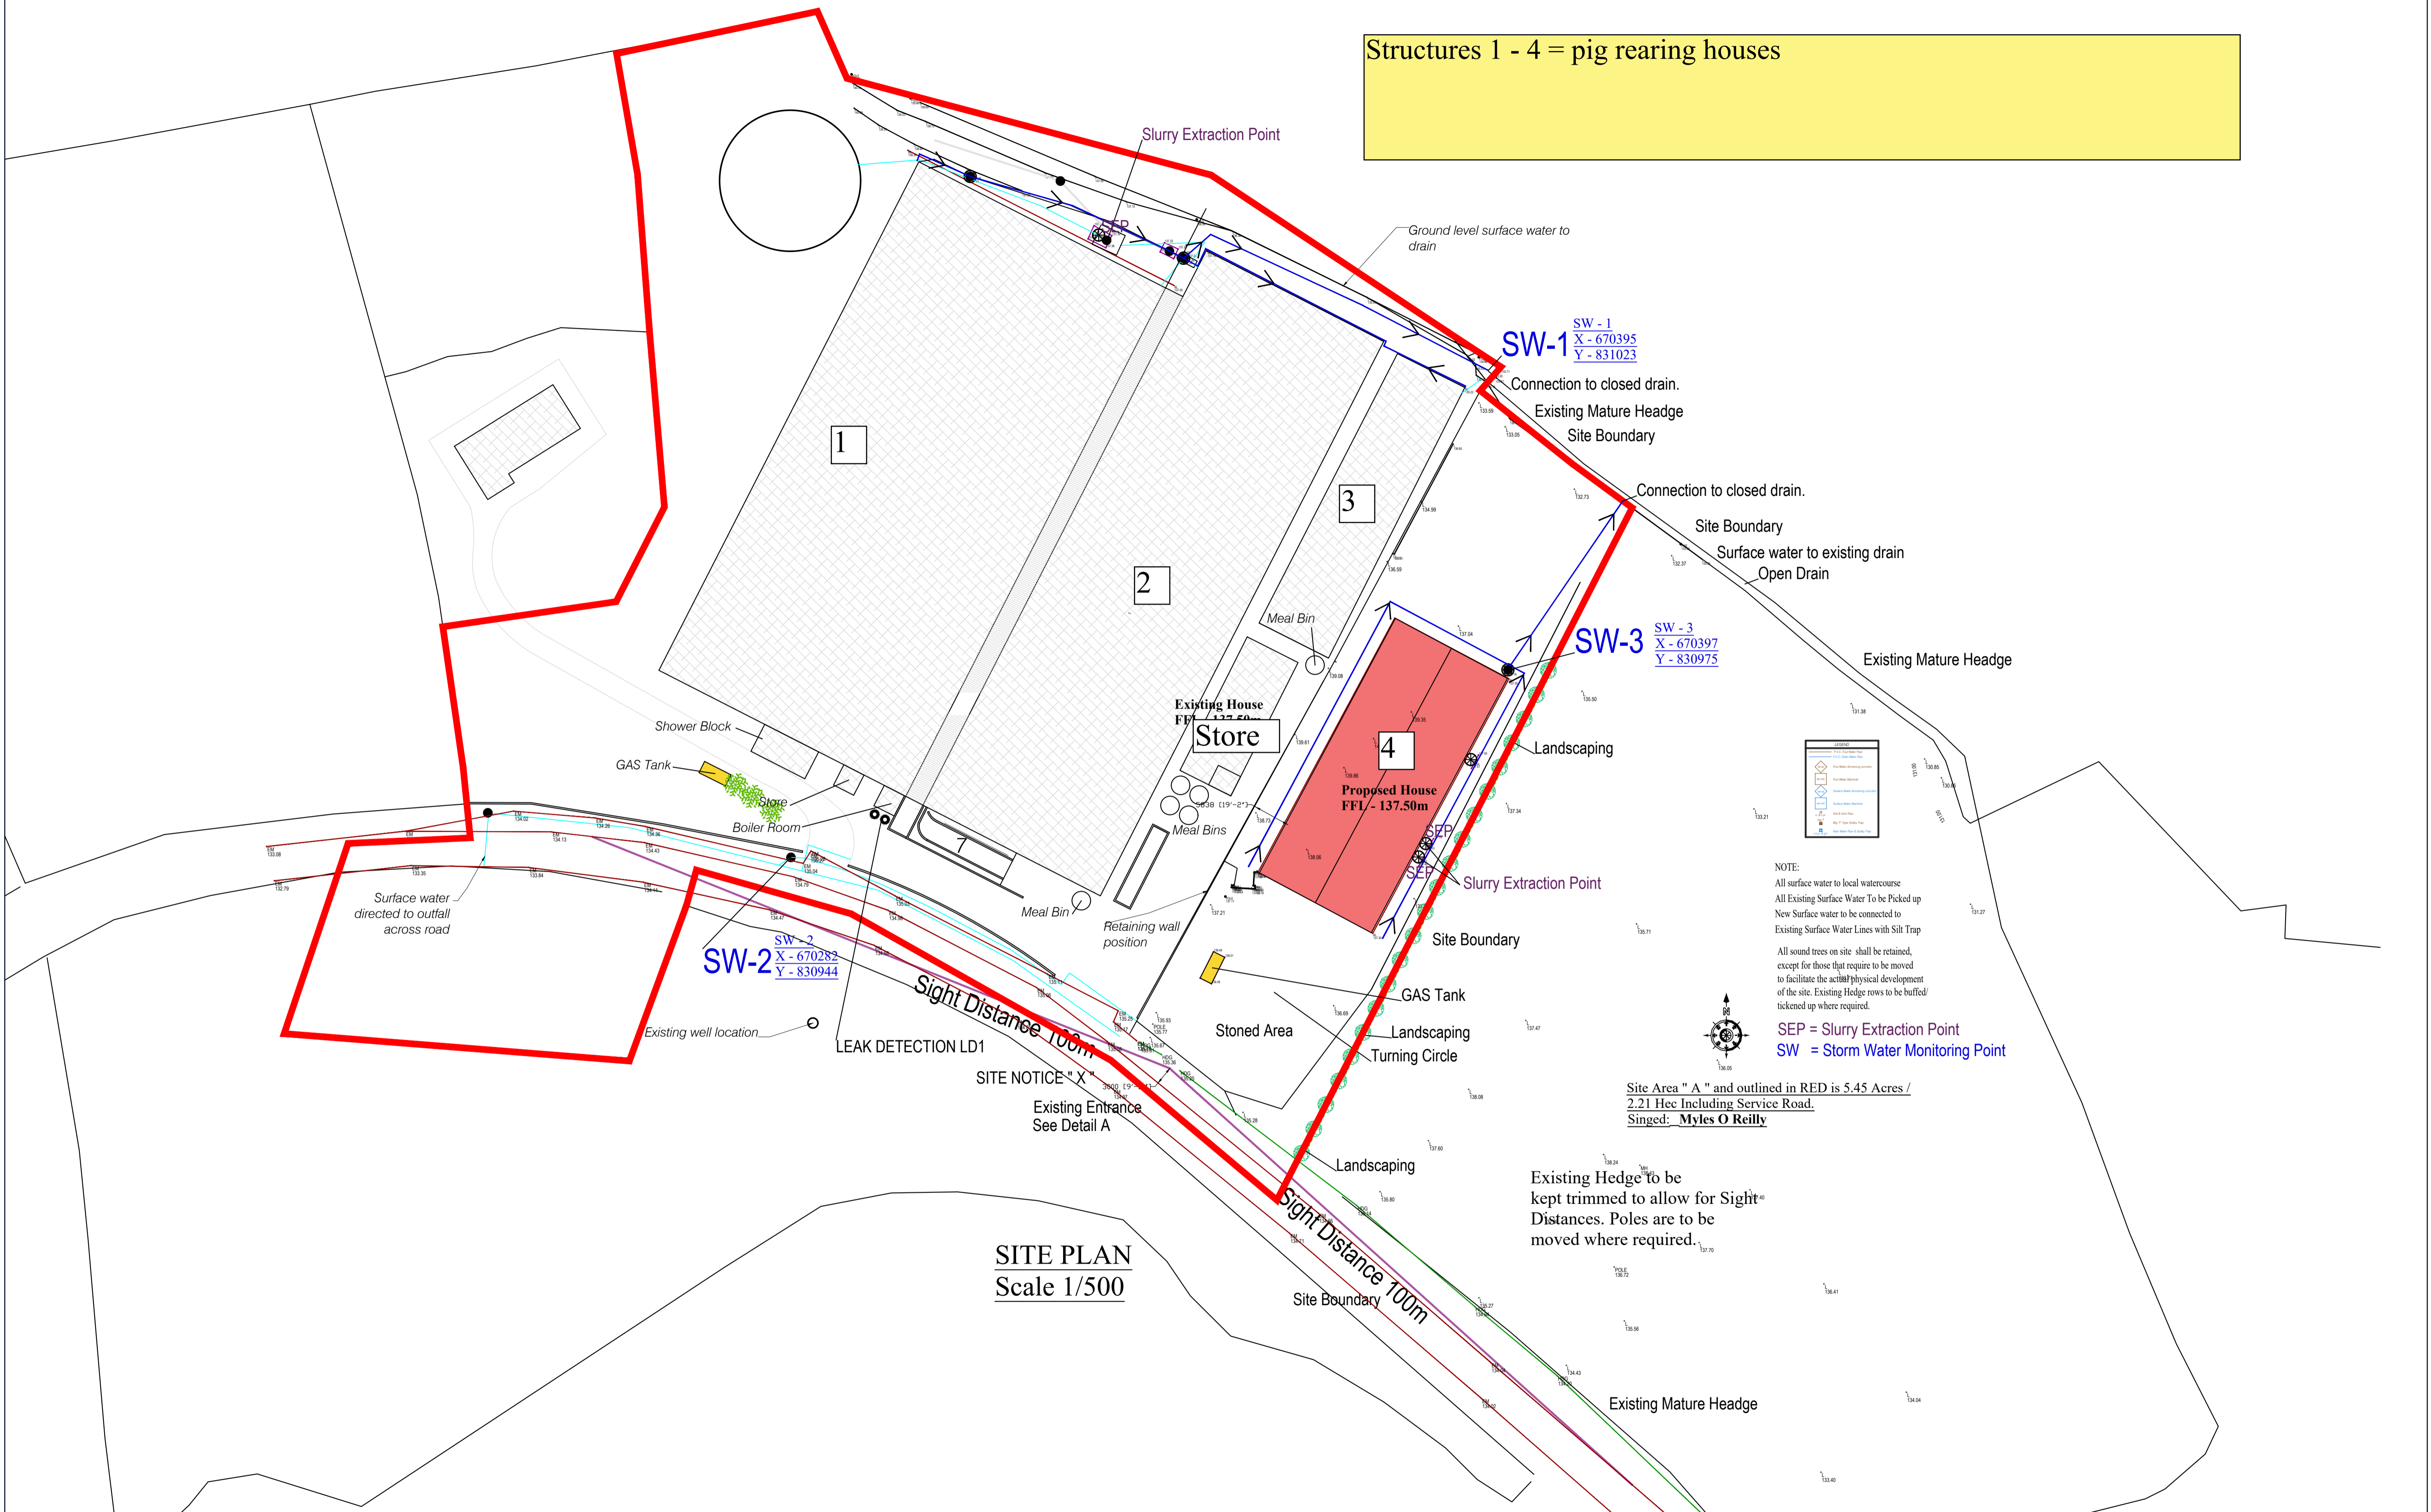

NOTE:
All surface water to local watercourse
All Existing Surface Water To be Picked up
New Surface water to be connected to
Existing Surface Water Lines with Silt Trap
All sound trees on site shall be retained,
except for those that require to be moved
to facilitate the actual physical development
of the site. Existing Hedge rows to be buffed/
tickened up where required.
SEP = Slurry Extraction Point
SW = Storm Water Monitoring Point

SITE PLAN
Scale 1/500

Do not scale from this drawing, use figured dimensions only. All errors and omissions to be reported to the engineer. This drawing to be used in conjunction with relevant consultants drawings.

NOTES:	rev.	date	drawn	description	rev.	date	drawn	description
	A	12.02.08	MOR	ABCDEFQHU				

MO'Reilly CIVIL ENGINEERING
ARCHITECTURAL/CIVIL DESIGN GPS & TOPOGRAPHIC SURVEYING SETTING-OUT
Crubarry, Cavan, Co. Cavan T1: 0877521970 E: moreillycivileng@hotmail.com

Client	JMW Farms	Date	21-06-23	Drawn	MOR	Checked	MOR
Project	Existing Piggery and all ancillary Site works at Crosses, E.D., Roswellace, Co. Monaghan.	Job No.	2017-58	Dep. No.	PL02	Rev.	-
Drawing Title	Proposed Site Plan	Scale	1/500	Issue	EPA	Drawn By	Size A1

© This drawing or design may not be reproduced without permission