


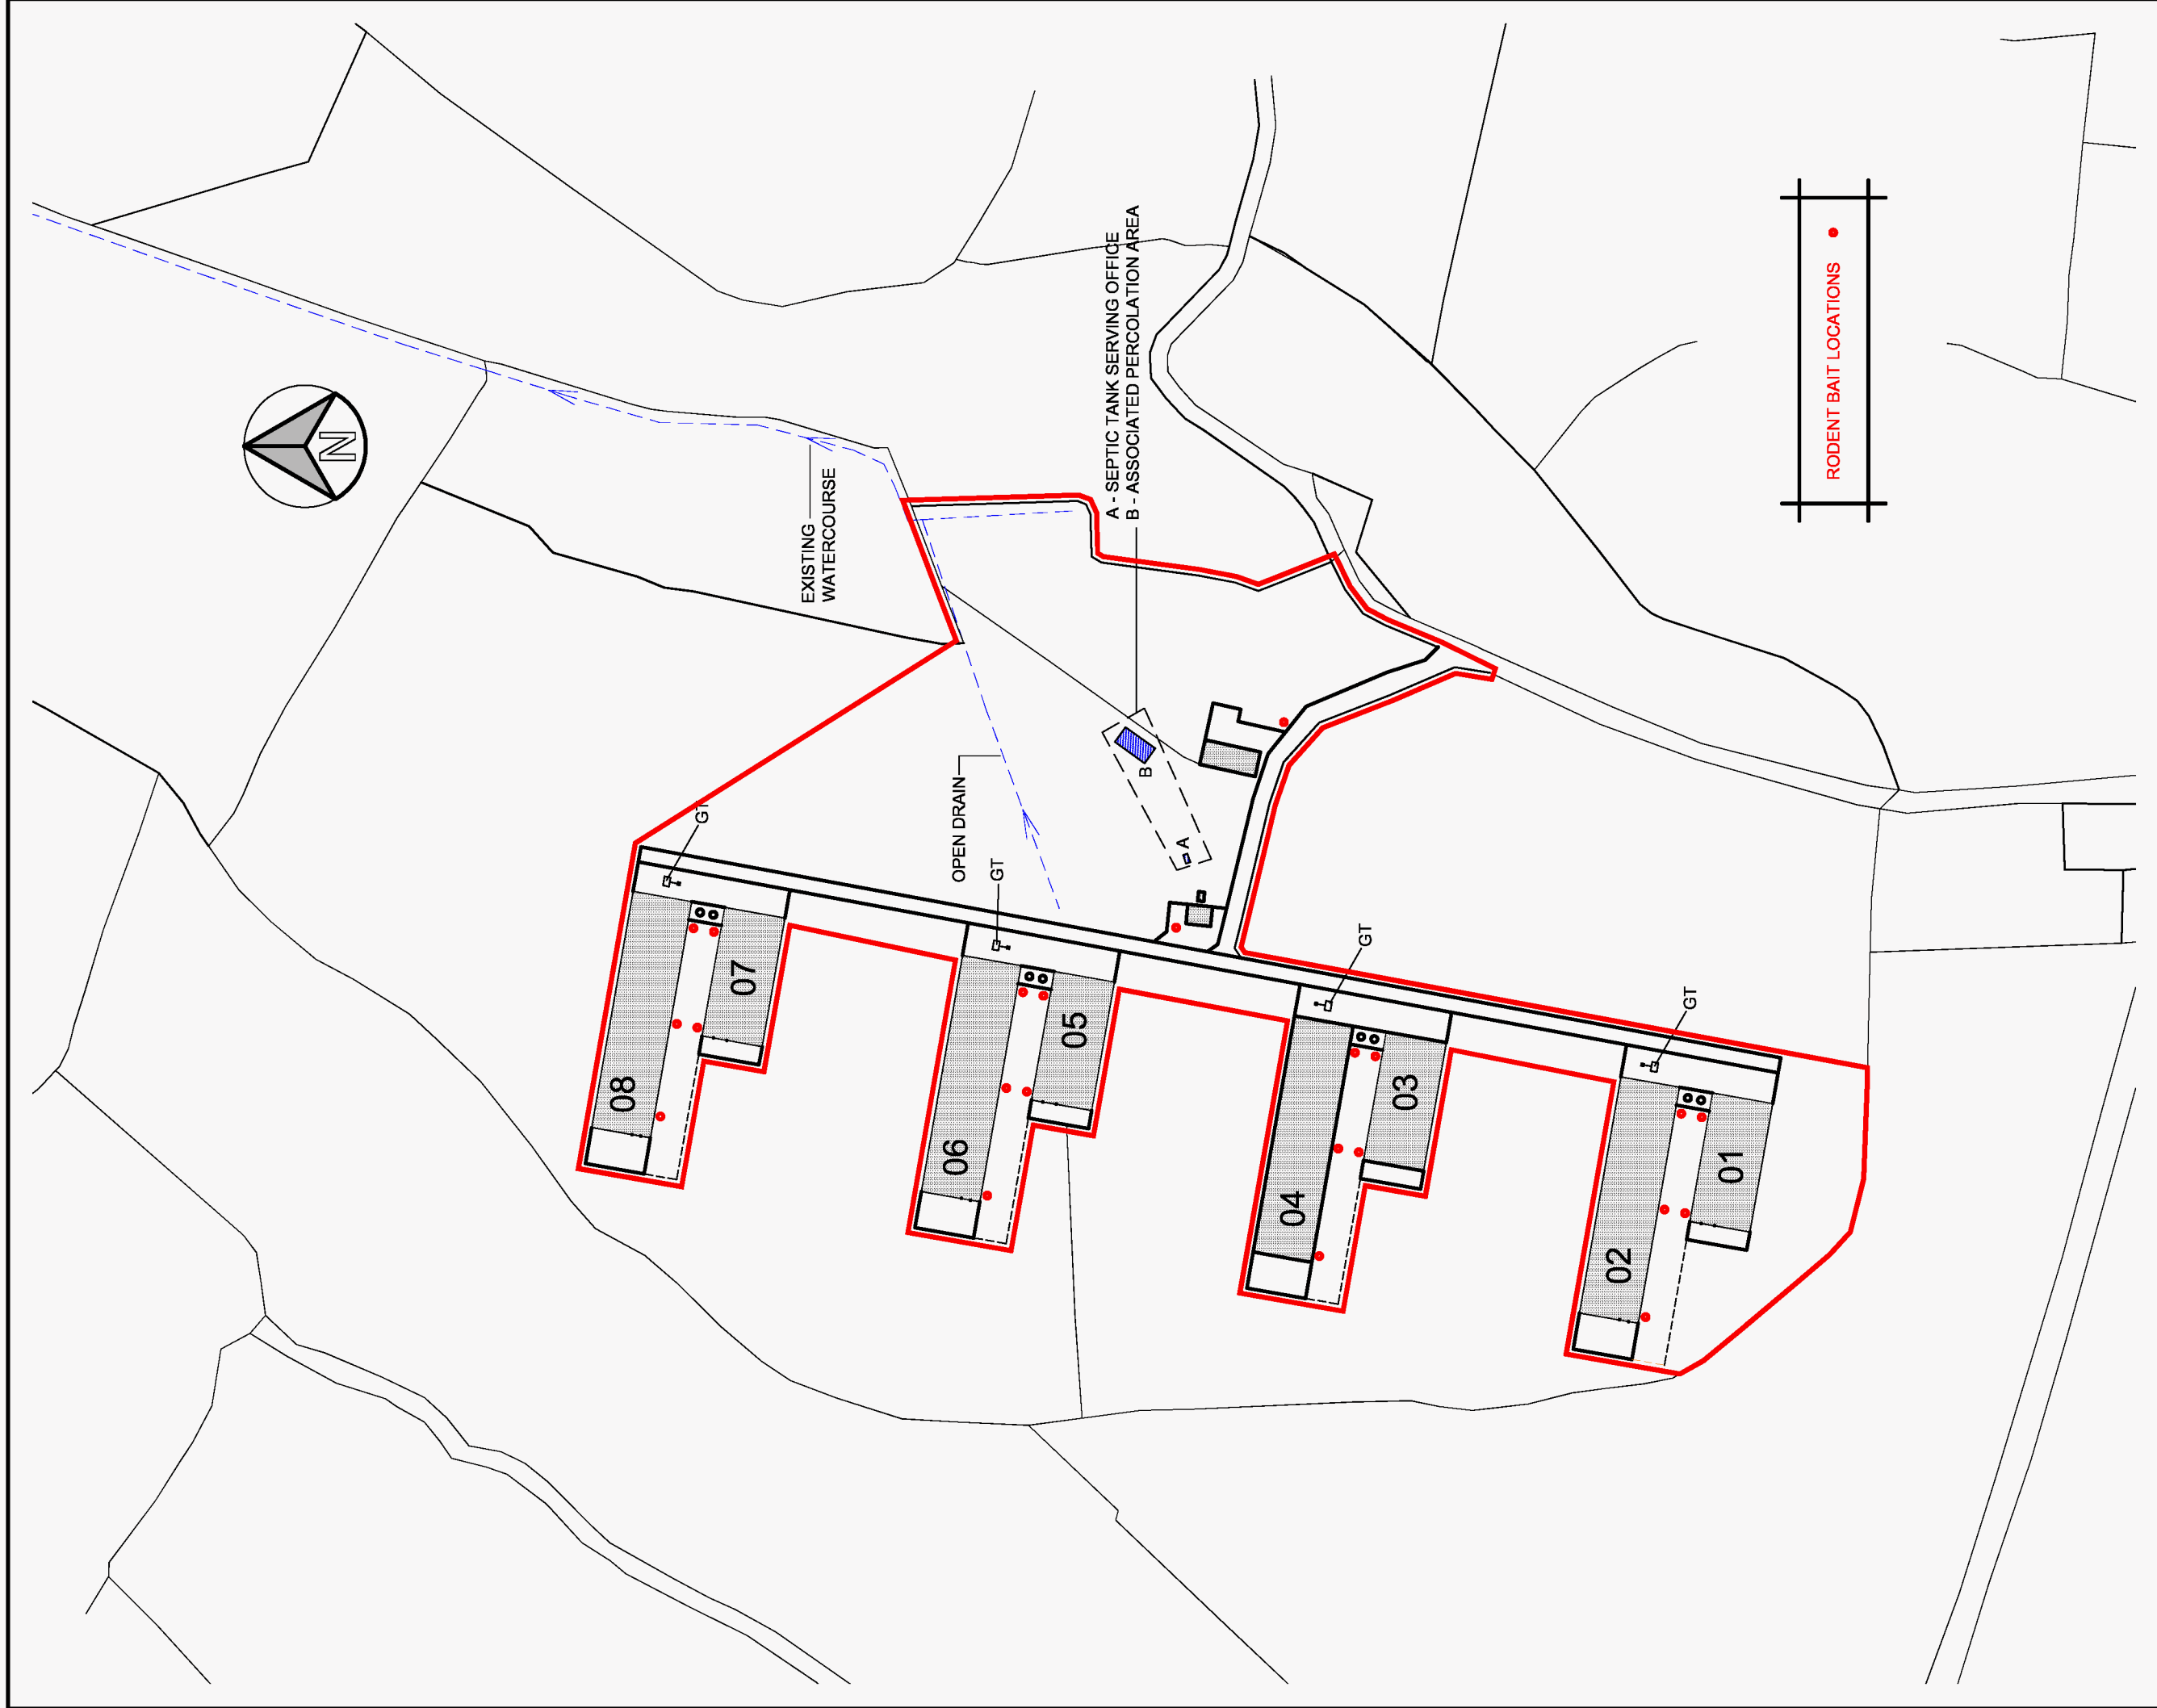

CERES CONSULTING Agricultural & Environmental Consultants Barleyfield, Kilbrittain, Co. Cork. Phone: 023 88 49000 email: info@ceres.ie		EPA IPPC licence Application	LICENCE APPLICATION
Project:		Dwg title:	Date:
SITE PLAN - RODENT BAIT LOCATIONS		MARCH 2024	Scale:
Client(s):		Drawn by:	1:2000 @ A3
ENFIELD BROILER BREEDERS LTD.		R.R.	Chkd by:
Address:		Dwg No.	Rev:
GORTEEN, BROADFORD, CO. LIMERICK, P56 VH76		BFIELD-2024-107	C