


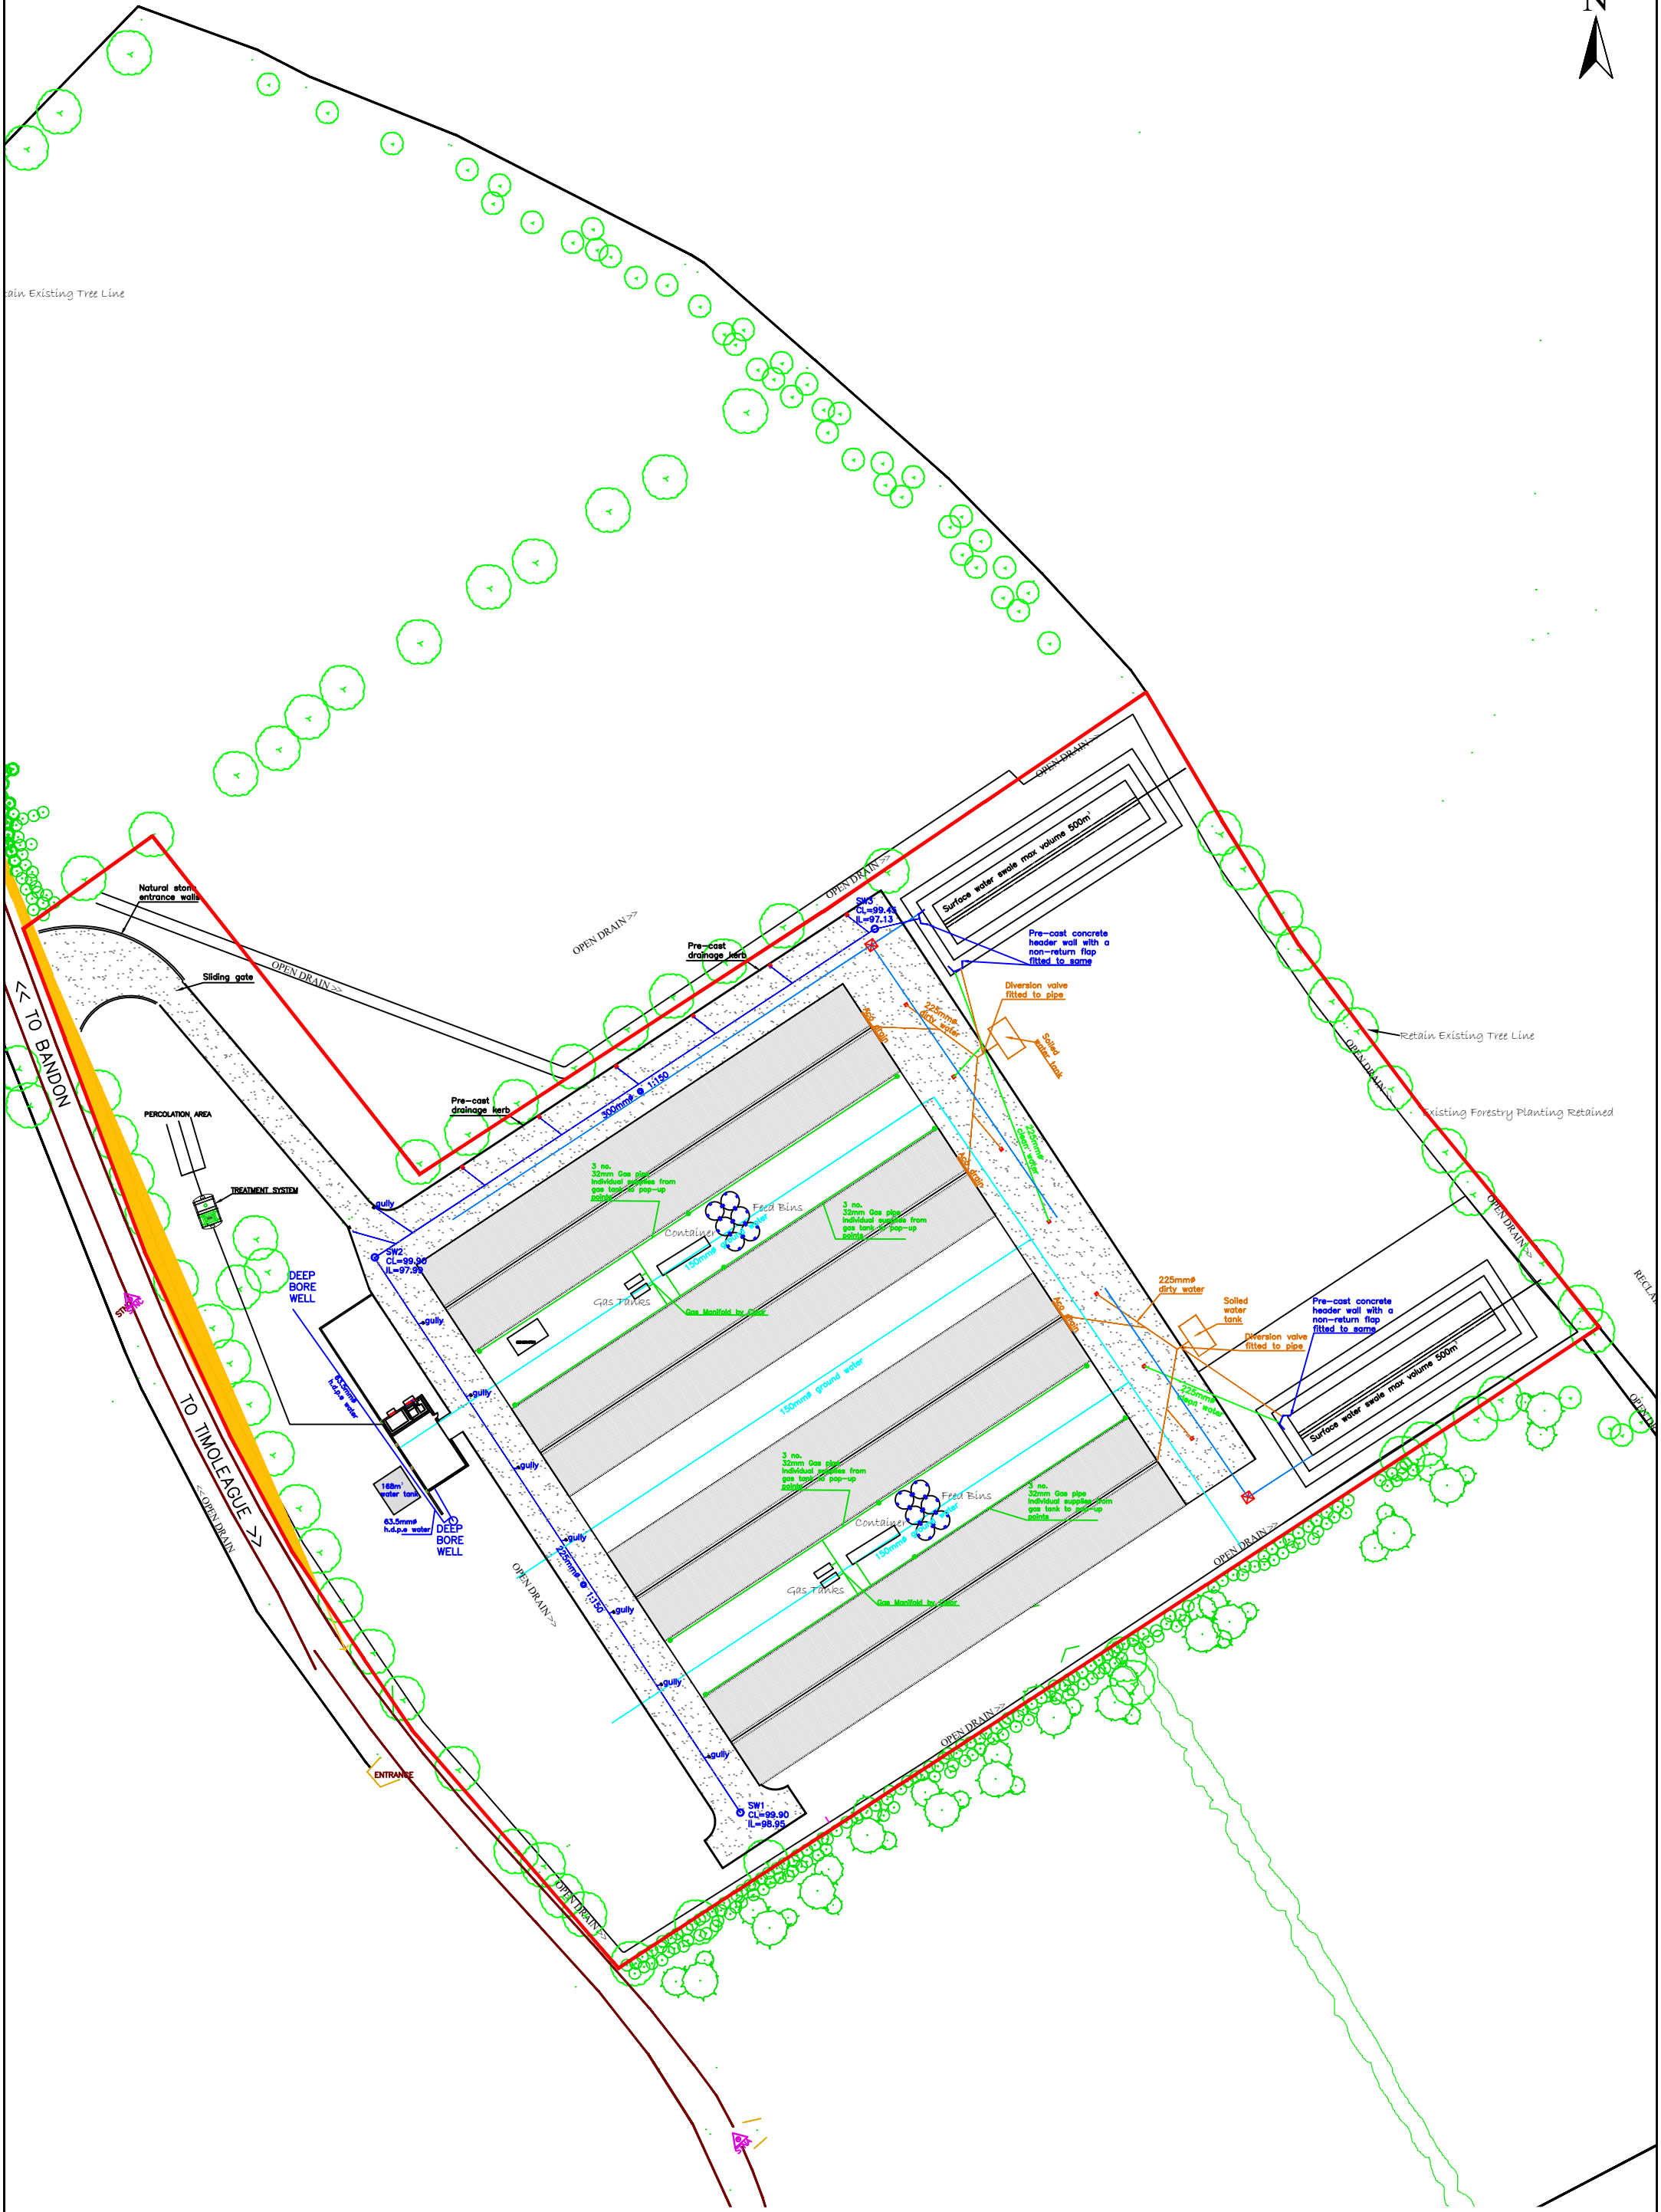

Site plan
NOT TO SCALE

Client Shannon Vale Chickens	Drawing Title Site Layout Plan – Drainage
Project Proposed Poultry House	