


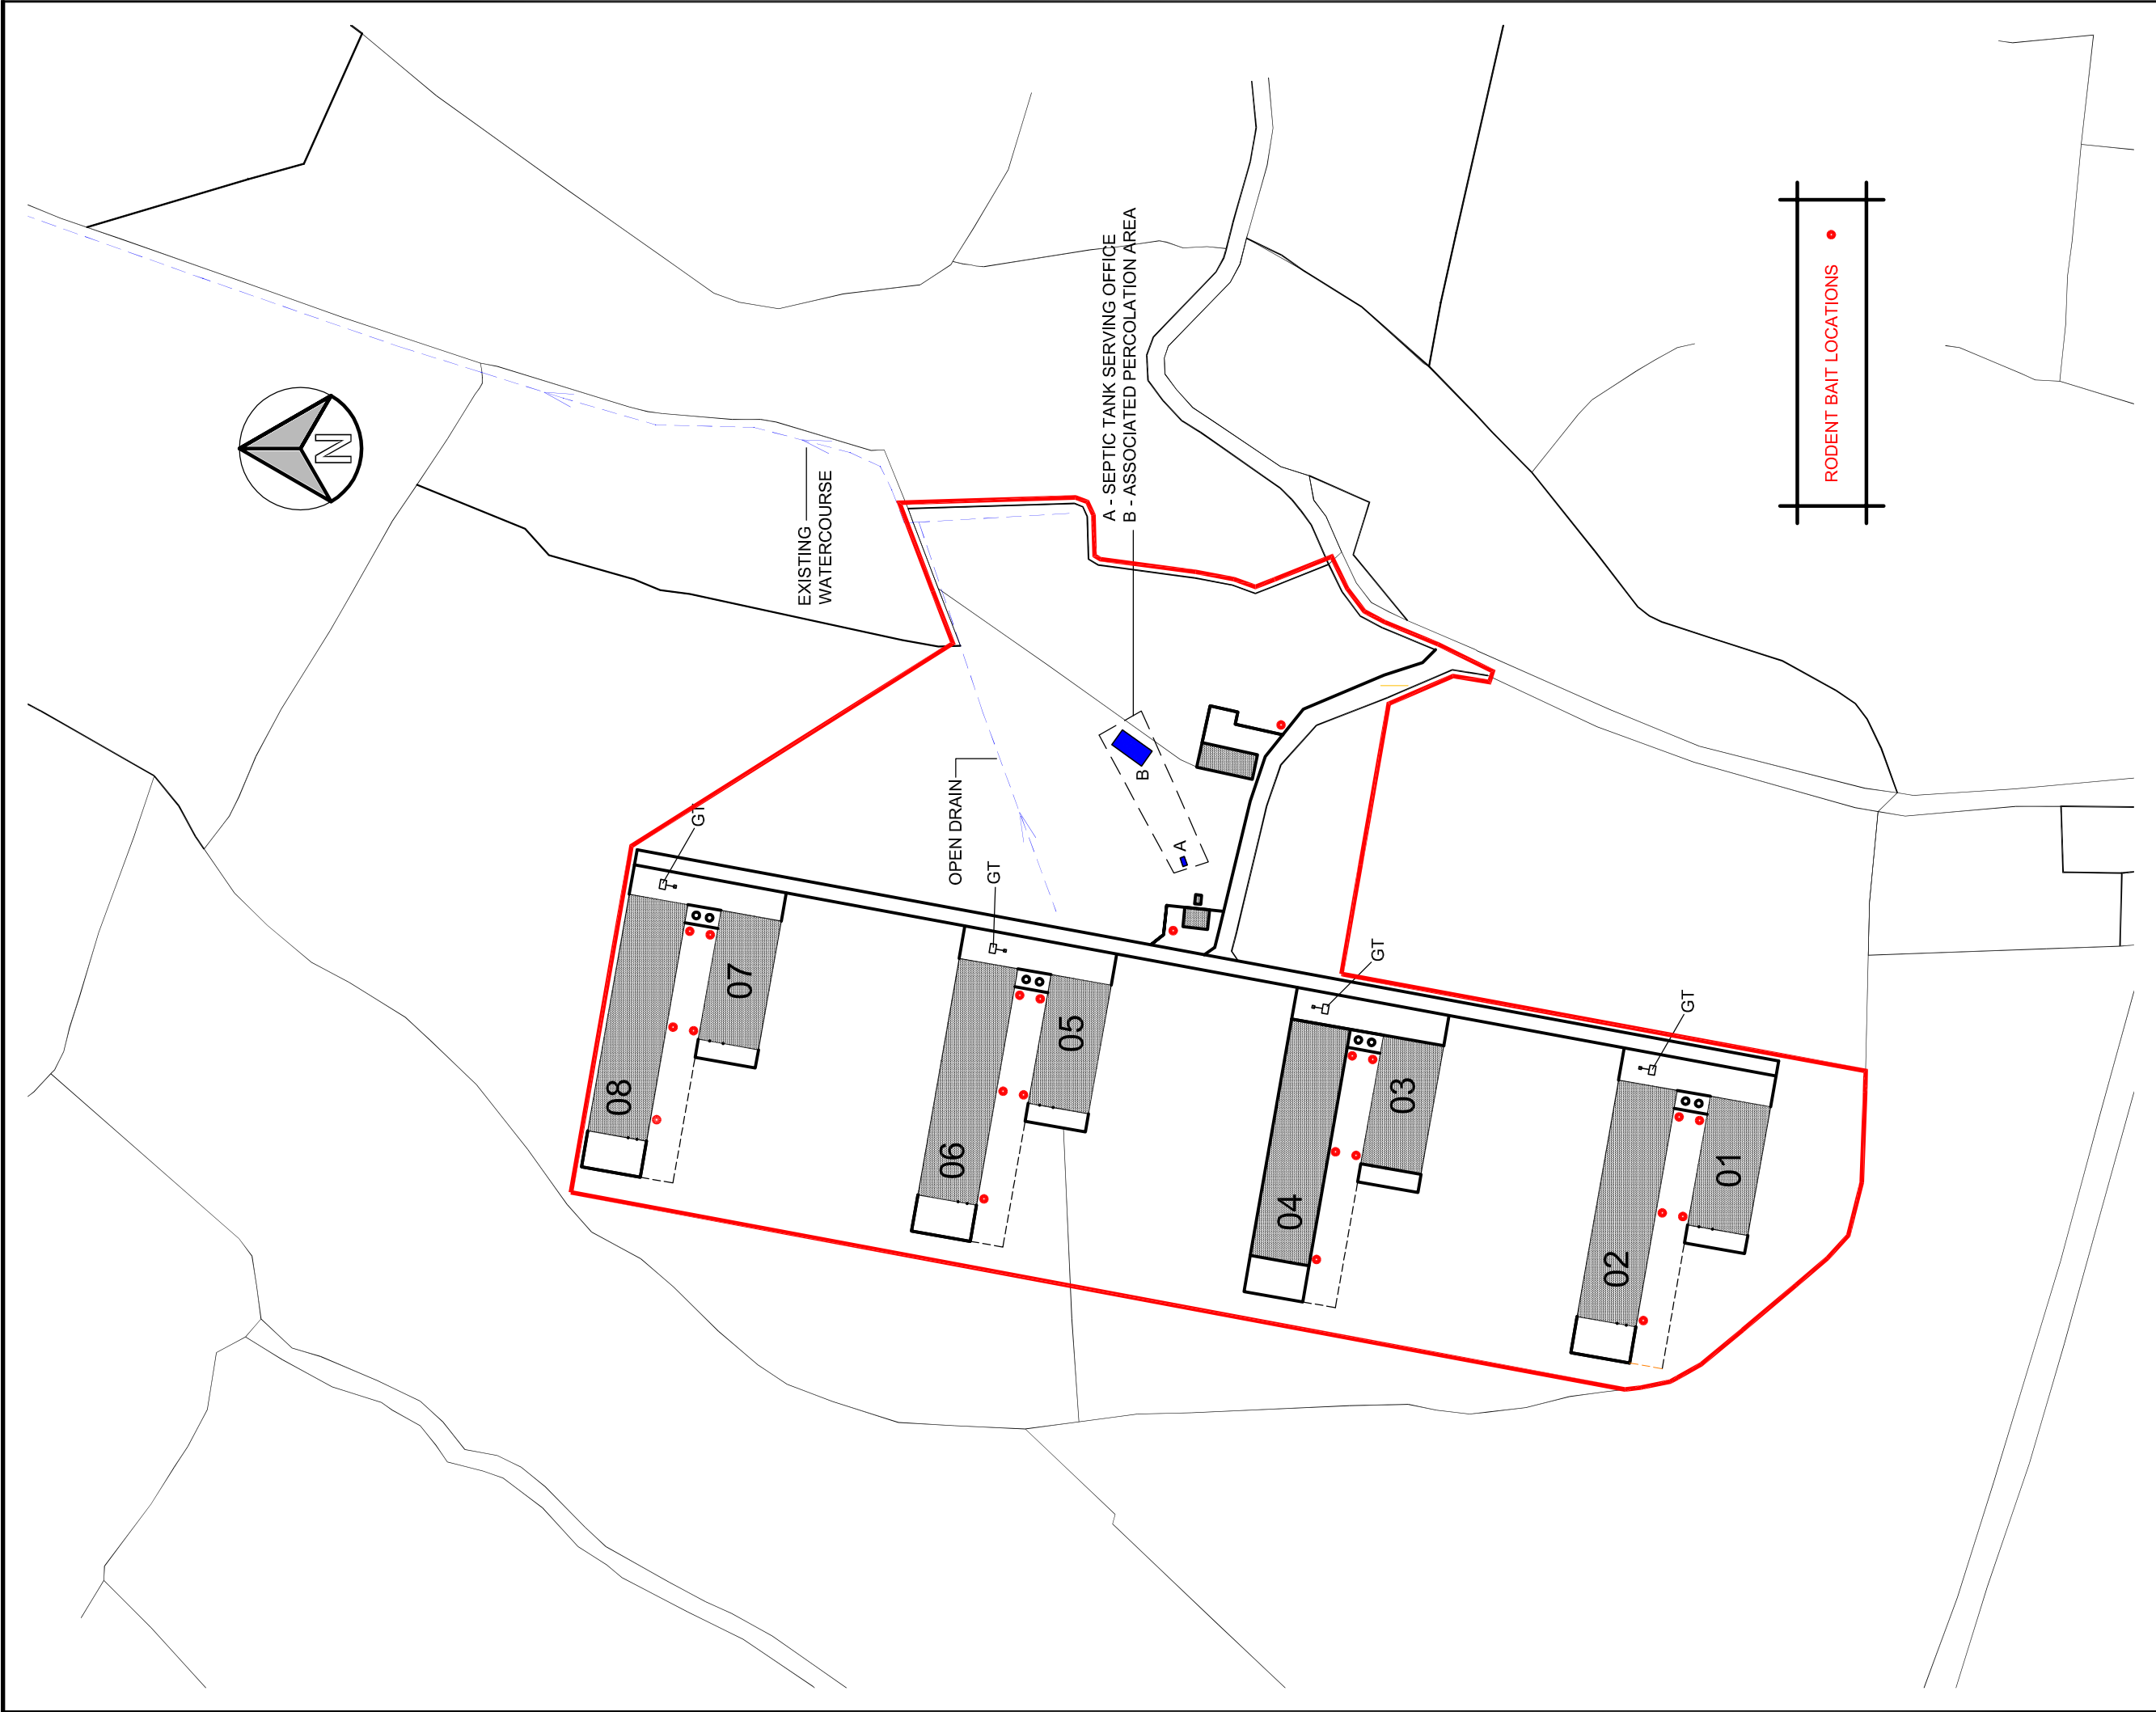

CERES CONSULTING Agricultural & Environmental Consultants Barleyfield, Kilbrittain, Co. Cork. Phone: 023 88 49000 email: info@ceres.ie		EPA IPPC licence Application		LICENCE APPLICATION	
Project:		Dwg title: SITE PLAN - RODENT BAIT LOCATIONS		Date: MARCH 2024	Scale: 1:2000 @ A3
Client(s): ENFIELD BROILER BREEDERS LTD.		Dwg No. BFIELD-2024-107		Drawn by: R.R.	Chkd by:
Address: GORTEN, BROADFORD, CO. LIMERICK, P56 VH76		Rev: D			