


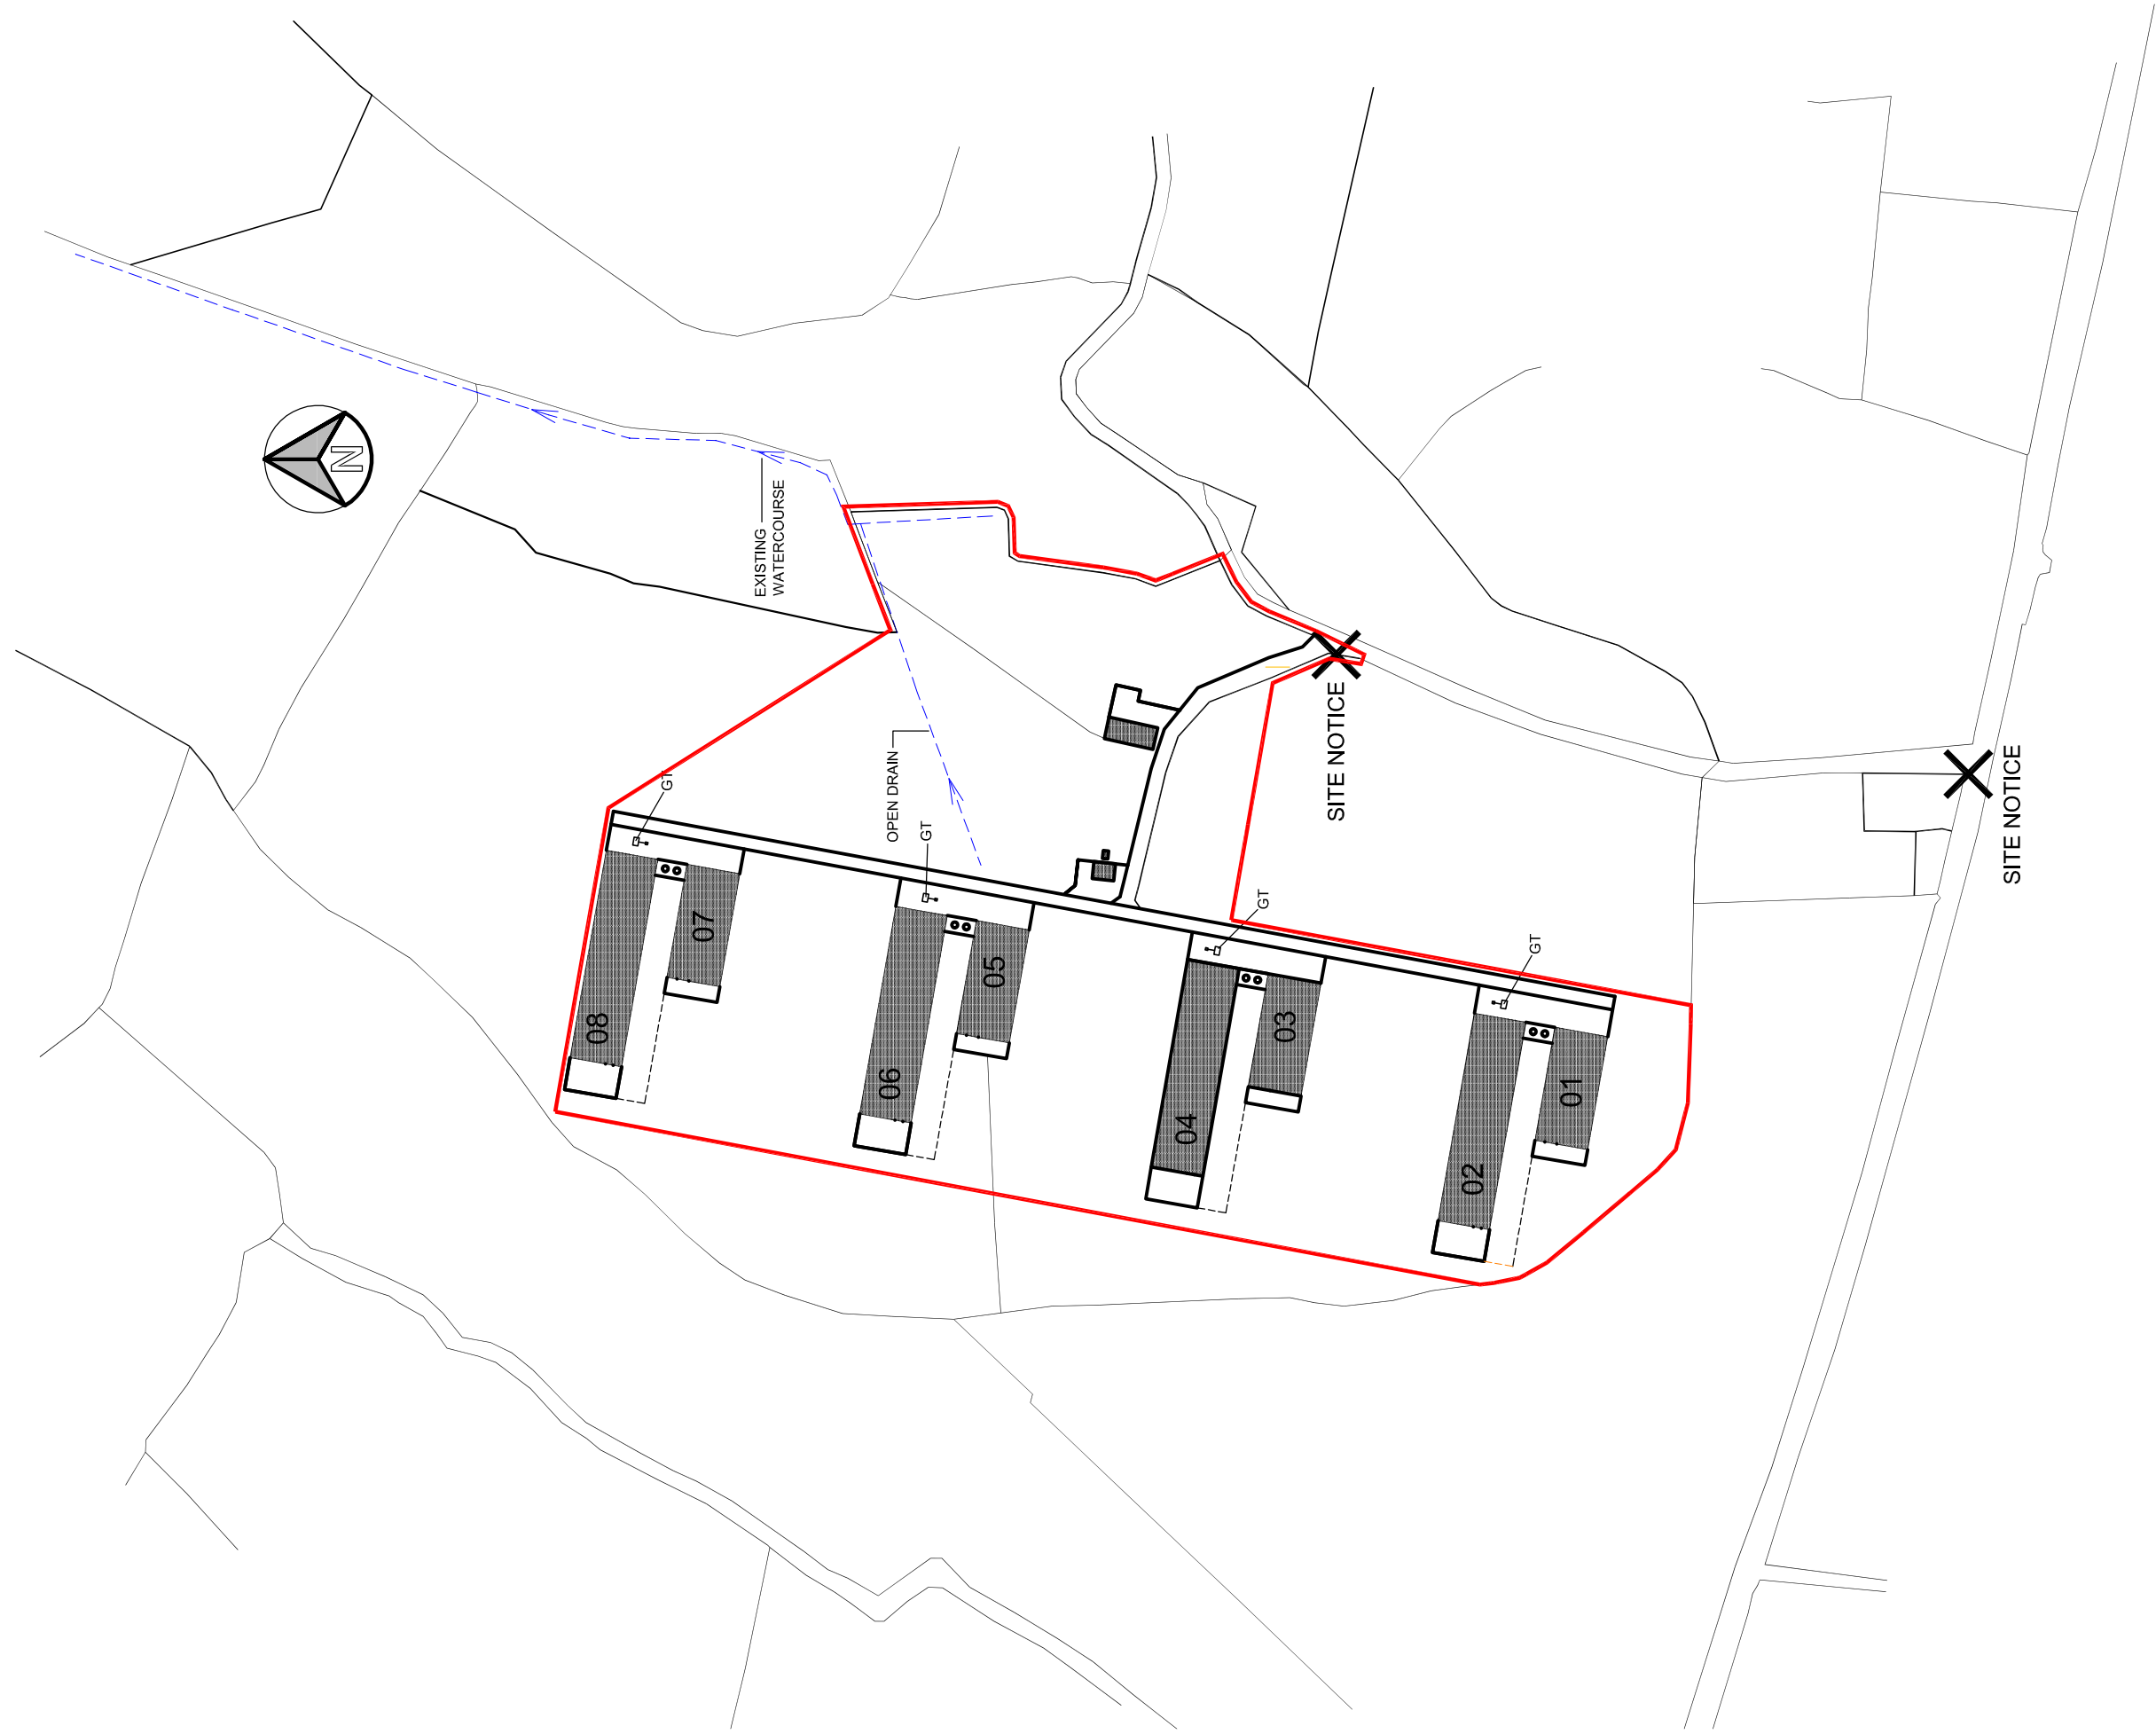

CERES CONSULTING
Agricultural & Environmental Consultants
Barleyfield, Kilbrittain, Co. Cork.
Phone: 023 88 49000 email: info@ceres.ie

Project:	EPA IPPC licence Application		LICENCE APPLICATION	
Dwg title:	SITE PLAN - SITE NOTICE LOCATIONS		Date: MARCH 2024	Scale: 1:2500 @ A3
Client(s):	ENFIELD BROILER BREEDERS LTD.		Drawn by: R.R.	Chkd by:
Address:	GORTEN, BROADFORD, CO. LIMERICK, P56 VH76		Dwg No. BFIELD-2024-108	Rev: D