
 


NOTES

1. THIS DRAWING TO BE READ IN CONJUNCTION WITH ALL RELEVANT ARCHITECTS AND ENGINEERS DRAWINGS AND SPECIFICATIONS.
2. DO NOT SCALE - USE FIGURED DIMENSIONS ONLY.
3. LEVELS ARE GIVEN IN METRES AND RELATE TO O.S. DATUM (A.M.S. M.S.L.).
4. ALL DIMENSIONS ARE GIVEN IN MILLIMETRES.
5. ALL DIMENSIONS TO BE CHECKED ON SITE.

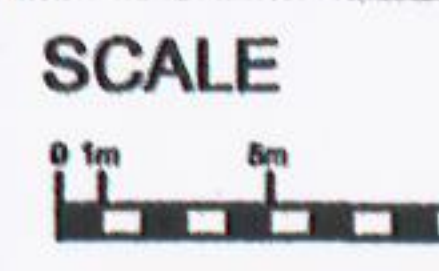

0	ISSUED FOR PLANNING	HS	FCM	LB	DR/HR
ISSUE	DESCRIPTION	DRN	DRS	APP	DATE
		INDAVER IRELAND 4 HADDINGTON VICE DUN LAOGHAIRE CO. DUBLIN TEL: +353 1 244880 FAX: +353 1 244889			
PROJECT: WASTE MANAGEMENT FACILITY- RINGASKIDDY					
TITLE: SECOND FLOOR PLAN PROCESS BUILDING LEVEL +14,277 A.O.D.					
CLIENT REF.	CLIENT DRG NO.				
PROJECT NO.	CONTR DRG NO.				
AD SCALE 1:250	C05/APP/02/ 230				