


NOTES

- 1. THIS DRAWING IS TO BE READ IN CONJUNCTION WITH ALL RELEVANT ARCHITECTS AND ENGINEERS DRAWINGS AND SPECIFICATIONS.
- 2. DO NOT SCALE - USE FIGURED DIMENSIONS ONLY.
- 3. LEVELS ARE GIVEN IN METRES AND RELATE TO O.D. DATUM BARRI REAS. 0.00
- 4. ALL DIMENSIONS ARE GIVEN IN METRES.
- 5. ALL DIMENSIONS TO BE CHECKED ON SITE.



SCALE  
 1:100  
 0 5 10 15 20



0	ISSUED FOR PLANNING	HS	FCM	LD	13/11/11
ISSUE	DESCRIPTION	DRN	CHKD	AUTH	APP
		WILSON ASSOCIATES (2727 2121)			
PROJECT: WASTE MANAGEMENT FACILITY-RINGASKIDDY					
TITLE: THIRD FLOOR PLAN PROCESS BUILDING LEVEL +18,527 A.O.D.					
CLIENT REF:	CLIENT DRG NO.				
PROJECT NO.	CONTR. DRG NO.				
AD	SCALE: 1:250	COS/APP/82/240			