

1:10 FOR REFERENCE


WEIGH BRIDGE

FBI ACCESS ONLY

NOTES

1. THIS DRAWING TO BE READ IN CONJUNCTION WITH ALL RELEVANT ARCHITECTS AND ENGINEERS DRAWINGS AND SPECIFICATIONS.
2. DO NOT SCALE - USE FIGURED DIMENSIONS ONLY.
3. LEVELS ARE GIVEN IN METRES AND RELATE TO O.S. DATUM (MARIHILLS) 0.00
4. ALL DIMENSIONS ARE GIVEN IN METRES.
5. ALL DIMENSIONS TO BE CHECKED ON SITE.

SCALE



0	ISSUED FOR PLANNING	HS	FCM	LD	18/11/14
ISSUE	DESCRIPTION	DRN	CHKD	APP'D	DATE
		WILSON ASSOCIATES 			
		PROJECT: WASTE MANAGEMENT FACILITY-RINGASKIDDY TITLE: FOURTH FLOOR PLAN PROCESS BUILDING LEVEL +22.777 A.O.D.			
CLIENT REF:	CLIENT GRID No.				
PROJECT No.	CONTR. GRID No.				
AO SCALE: 1:250	COS/APP/R2/250				