
 


NOTES

1. THIS DRAWING TO BE READ IN CONJUNCTION WITH ALL RELEVANT ARCHITECTS AND ENGINEERS DRAWINGS AND SPECIFICATIONS.
2. DO NOT SCALE - USE FIGURED DIMENSIONS ONLY.
3. LEVELS ARE GIVEN IN METRES AND RELATE TO O.D. DRAIN MAIN HEAVY, 0.00.
4. ALL DIMENSIONS ARE GIVEN IN MILLIMETRES.
5. ALL DIMENSIONS TO BE CHECKED ON SITE.

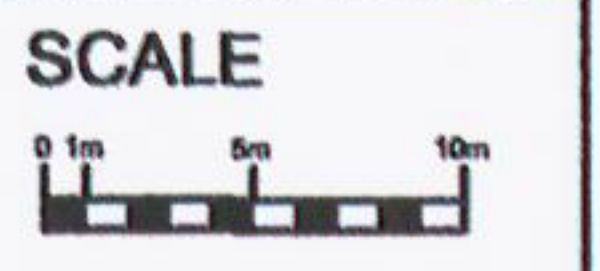

ISSUE	DESCRIPTION	DATE	BY	APP'D	DATE
0	ISSUED FOR PLANNING				

ARUP Consulting Engineers		WILSON ASSOCIATES ARCHITECTS	
PROJECT: WASTE MANAGEMENT FACILITY-RINGASKIDDY			
TITLE: ROOF PLAN PROCESS BUILDING			
CLIENT REF.	CLIENT DRG NO.	PROJECT NO.	CONTR/DWG NO.
AO	1250		C05/APP/92/260