


NOTES


1. THIS DRAWING TO BE READ IN CONJUNCTION WITH ALL PERTINENT ARCHITECTURAL ENGINEERING DRAWINGS AND SPECIFICATIONS.
2. DO NOT SCALE - USE FIGURED DIMENSIONS ONLY.
3. LEVELS ARE GIVEN IN METRES AND RELATE TO O.S. DATUM (MAYNERS) 0.00.
4. ALL DIMENSIONS ARE GIVEN IN MILLIMETRES.
5. ALL DIMENSIONS TO BE CHECKED ON SITE.

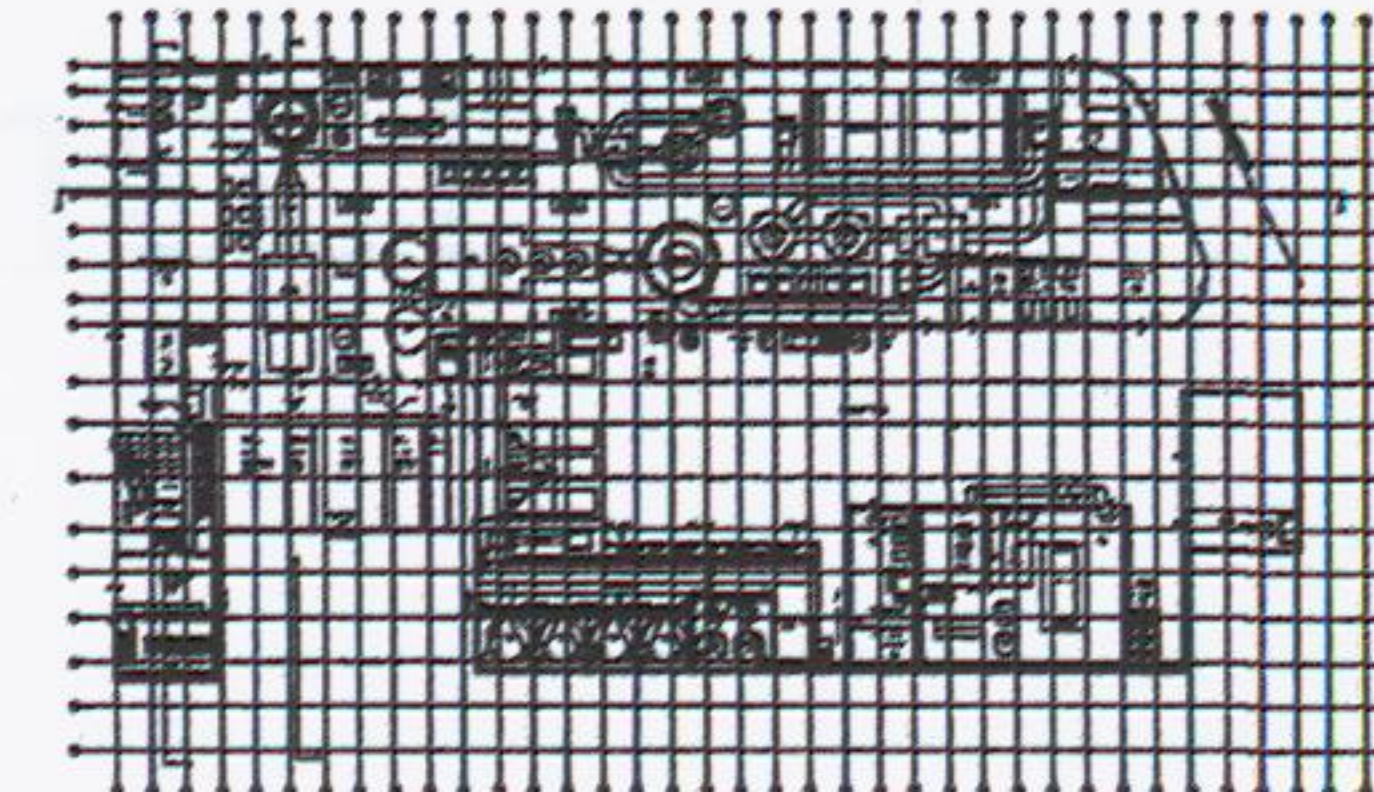

KEY PLAN

SCALE

NOTE - ELEVATIONAL PATTERN SHOWN IS INDICATIVE OF EFFECT. FINAL LAYOUT TO BE AGREED WITH PLANNING AUTHORITY

 

0	ISSUED FOR PLANNING	HS	FCM	LD	13/1/01
ISSUE	DESCRIPTION	DRN	DRG	APPR	DATE
		INDAVER IRELAND 4 HADDINGTON TCE COO. DUBLIN TEL. +353 1 214880 FAX. +353 1 280786			
		WILSON ASSOCIATED EXPERTS LTD			
PROJECT WASTE MANAGEMENT FACILITY-RINGASKIDDY					
TITLE NORTH ELEVATION PROCESS BUILDING					
CLIENT REF:	CLIENT DRG No:				
PROJECT No:	CONTR DRG No:				
AD SCALE 1:200	COS/APP/92/410				