


NOTES


1. THIS DRAWING TO BE READ IN CONJUNCTION WITH ALL RELEVANT ARCHITECTURAL AND ENGINEERING DRAWINGS AND SPECIFICATIONS.
2. DO NOT SCALE - USE FIGURED DIMENSIONS ONLY.
3. LEVELS ARE GIVEN IN METRES AND RELATE TO O.S.D. DATUM (DRAIN HEAD) 0.00
4. ALL DIMENSIONS ARE GIVEN IN MILLIMETRES.
5. ALL DIMENSIONS TO BE CHECKED ON SITE.

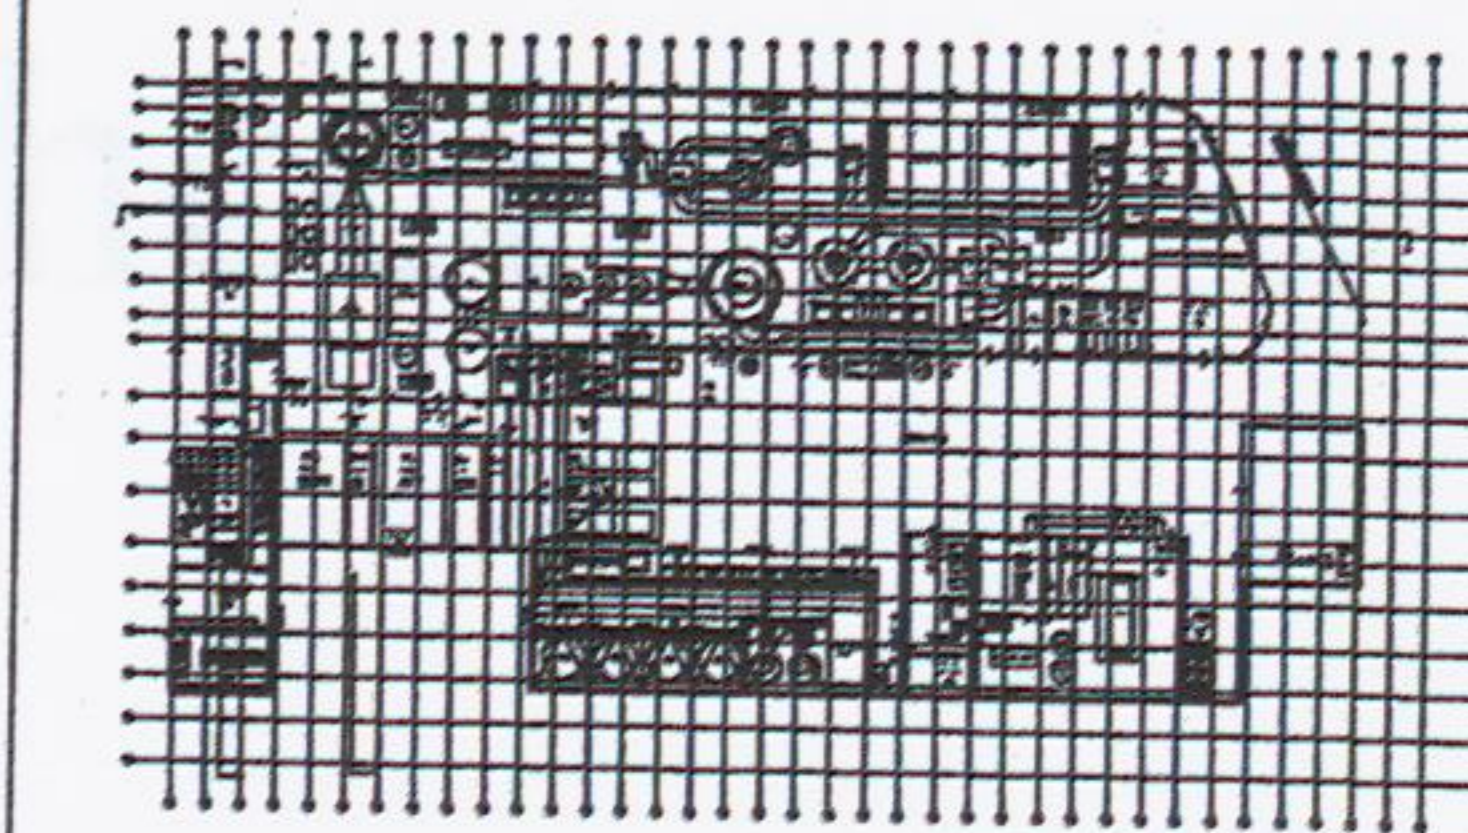

KEY PLAN

SCALE

NOTE - ELEVATIONAL PATTERN SHOWN IS INDICATIVE OF EFFECT. FINAL LAYOUT TO BE AGREED WITH PLANNING AUTHORITY

 

0	ISSUED FOR PLANNING	HS	FCM	LS	09/10/10
ISSUE	DESCRIPTION	ENR	ORR	APP	DATE
		INDAVER IRELAND 4 HANCOCKSTOWN VILLAGE DUN LAOGHAIRE CO. DUBLIN TEL: +353 1 2446000 FAX: +353 1 2446001			
		PROJECT: WASTE MANAGEMENT FACILITY-RINGASKIDDY TITLE: EAST ELEVATION PROCESS BUILDING			
CLIENT REF:	CLIENT DRG NO.				
PROJECT REF:	CONTR. DRG NO.				
AC	SCALE: 1/200	CO5/APP/92/420			